


PLAN SHOWING THE PROPOSED CONSTRUCTION OF A G.I. SHEET ROOF SHOP BUILDING IN GROUND FLOOR IN S.F.NO. 145/1A1A1 PART, PLOT NO : 13, AT ARCHANA NAGAR, ANDANKOVIL EAST VILLAGE AND PANCHAYAT, THANTHONI UNION, MANMANGALAM TALUK & KARUR DISTRICT.

THIS PLOT REGULARIZED, BDO(VP) PROCEEDINGS NO : 376/2021-2022. Dt: 30.03.2022.

SOLD PLOT FRAME WORK NO . 854

NAME OF THE APPLICANT : Mrs. R. POONGODI, W/o RAVI.

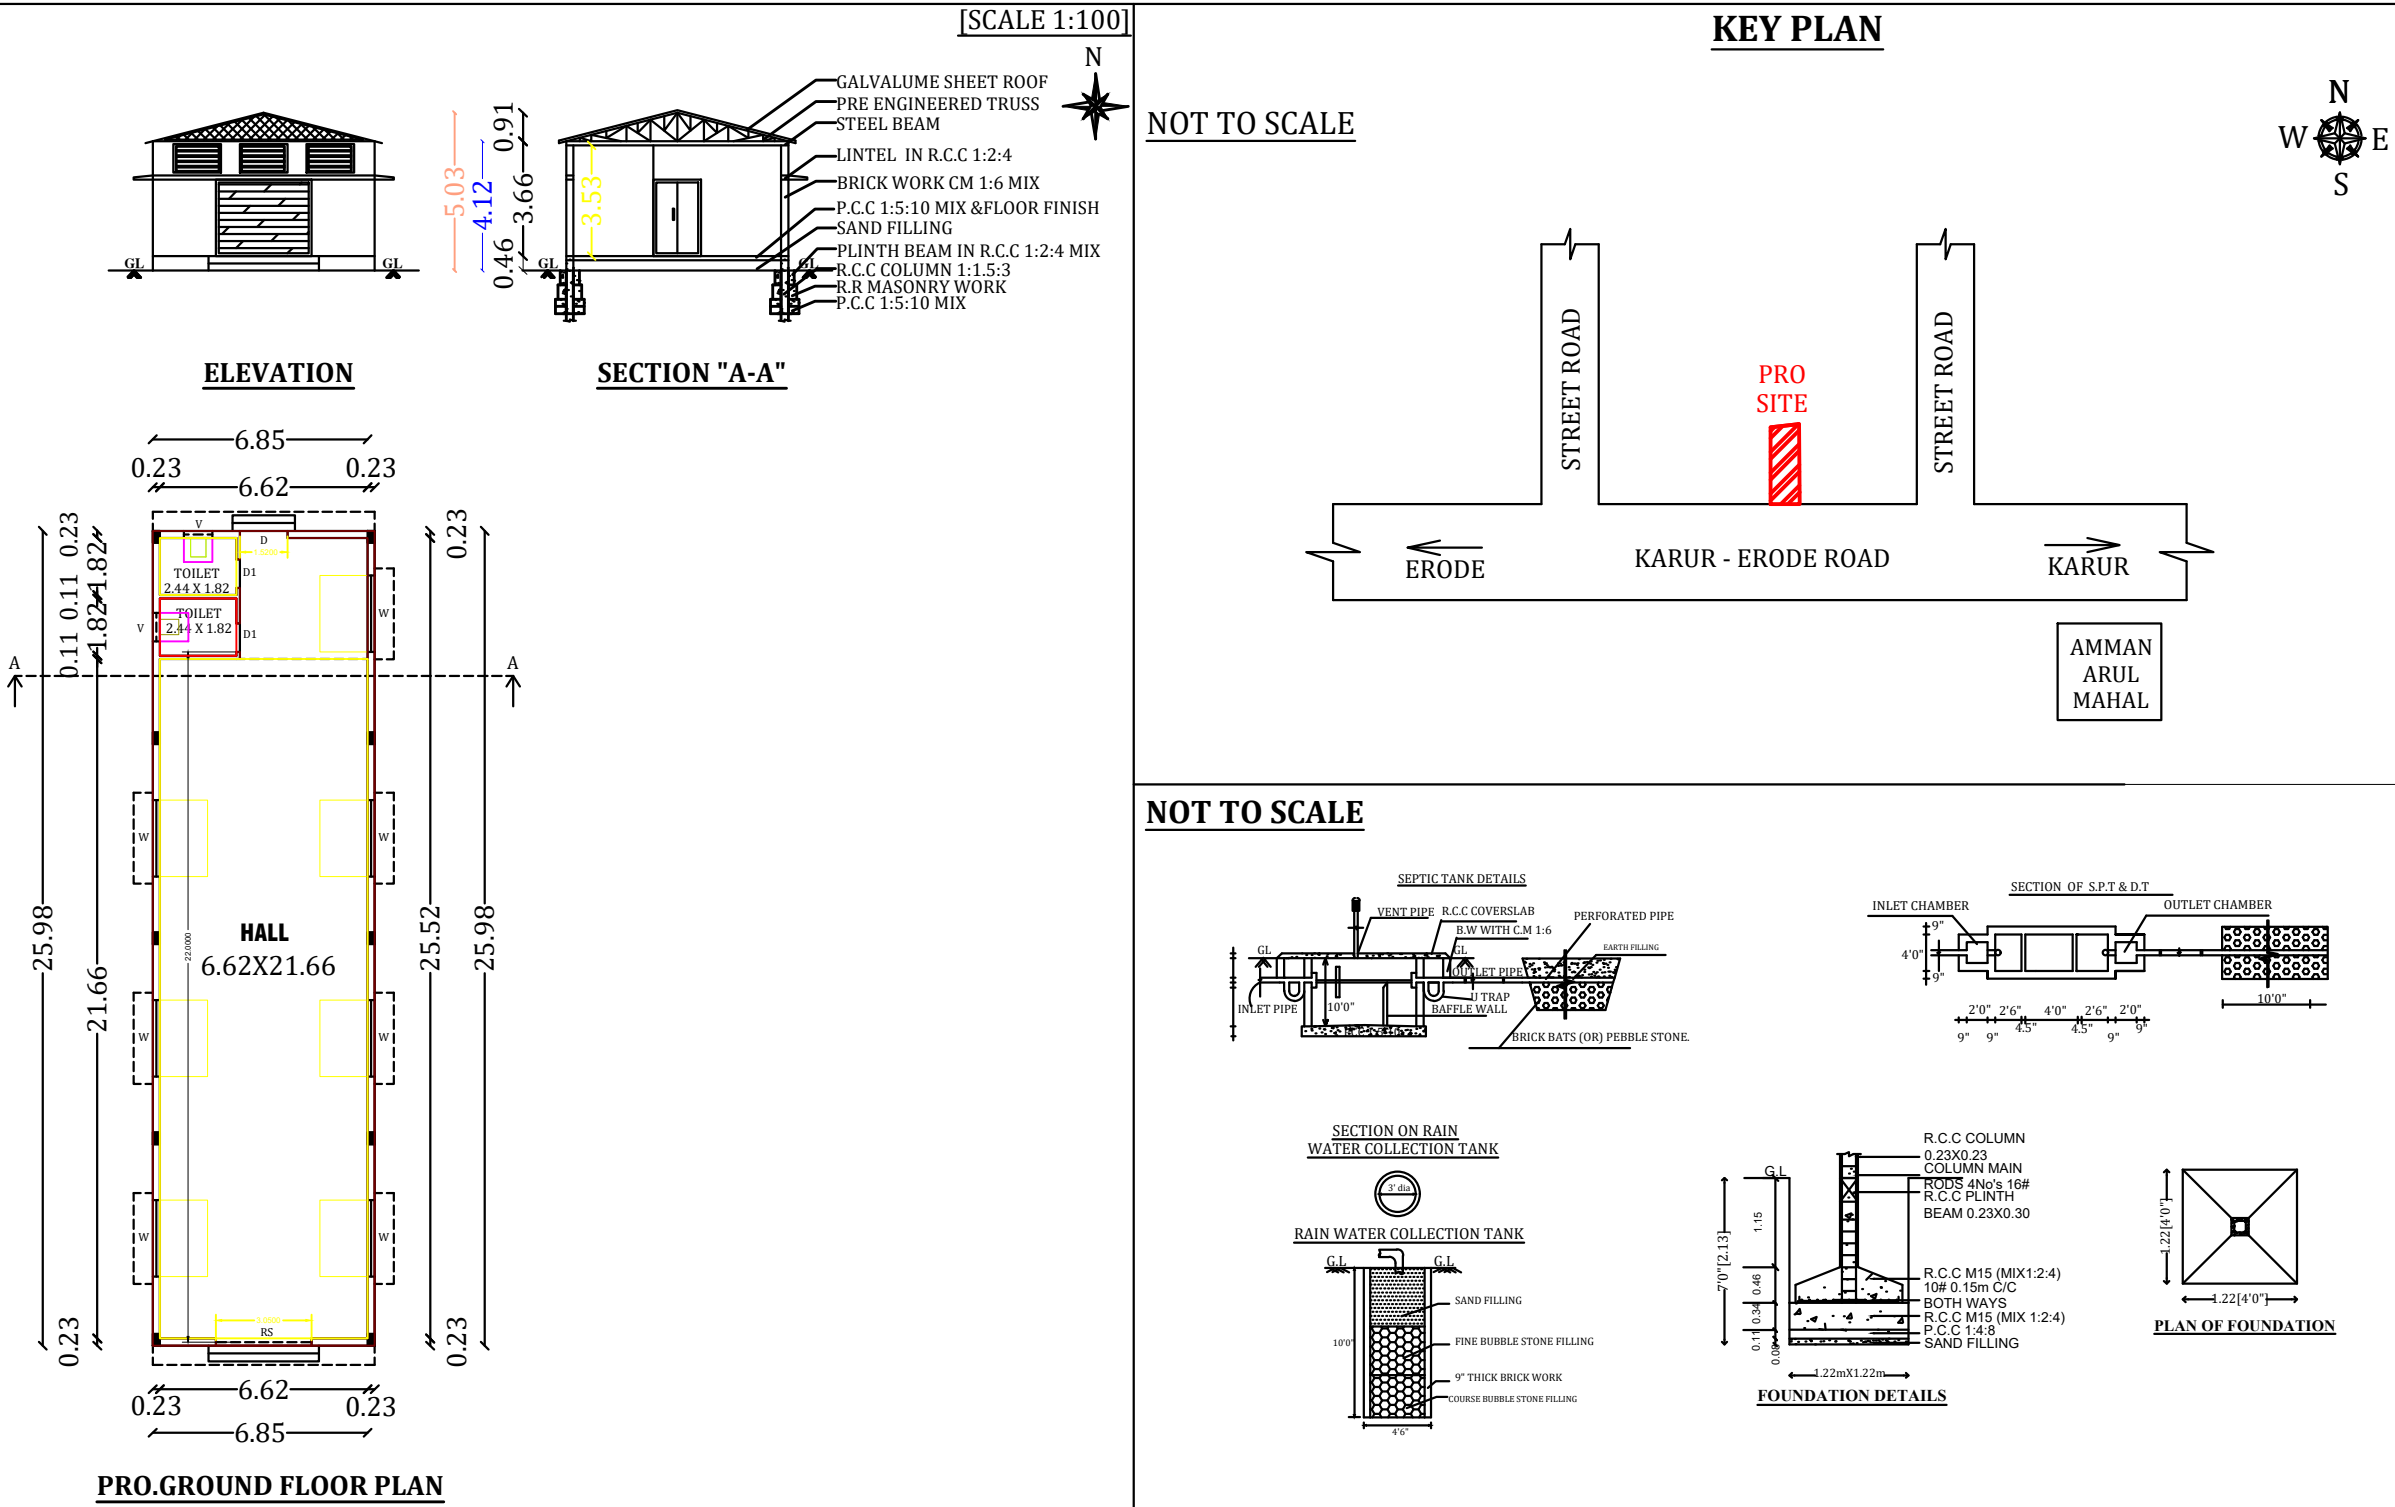

APPROVAL AUTHORITY

SCHEDULE OF JOINERIES

REFERENCE	IN FEET	IN METER
RS ROLLING SHUTTER	10'0"X8'0"	3.05X2.44
D DOOR	5'0"X8'0"	1.52X2.44
D1 DOOR	3'0"X8'0"	0.91X2.44
W WINDOW	8'0"X5'0"	2.44X1.52
V VENTILATOR	3'0"X2'6"	0.91X0.76

AREA OF CALCULATION	SQ.FT	SQ.M
TOTAL AREA OF THE SITE AS PER DOCUMENT	3970.50	368.86
TOTAL AREA OF THE SITE AS PER PATTA	3970.50	368.86
SUPER IMPOSED PLOT AREA	3954.91	367.42
AREA OF G.I ROOF BUILDING IN GF	1979.50	183.90
AREA OF OPEN SPACE	1975.41	183.52
PERCENTAGE OF SITE COVERAGE	-	50.05%
FLOOR SPACE INDEX	-	0.50


PARKING :

NO.OF CAR PARKING (2.50X5.00) - 3 NOS
NO.OF TWO WHEELER PARKING (1.00X1.80) - 7 NOS

COLOUR INDEX:

ROAD SHOWN IN	-	
BOUNDARY SHOWN IN	-	
PRO.BUILDING SHOWN IN	-	
RAIN WATER COLLECTION TANK	-	
PARKING [2.50M X 5.0M]	-	

SITE PLAN

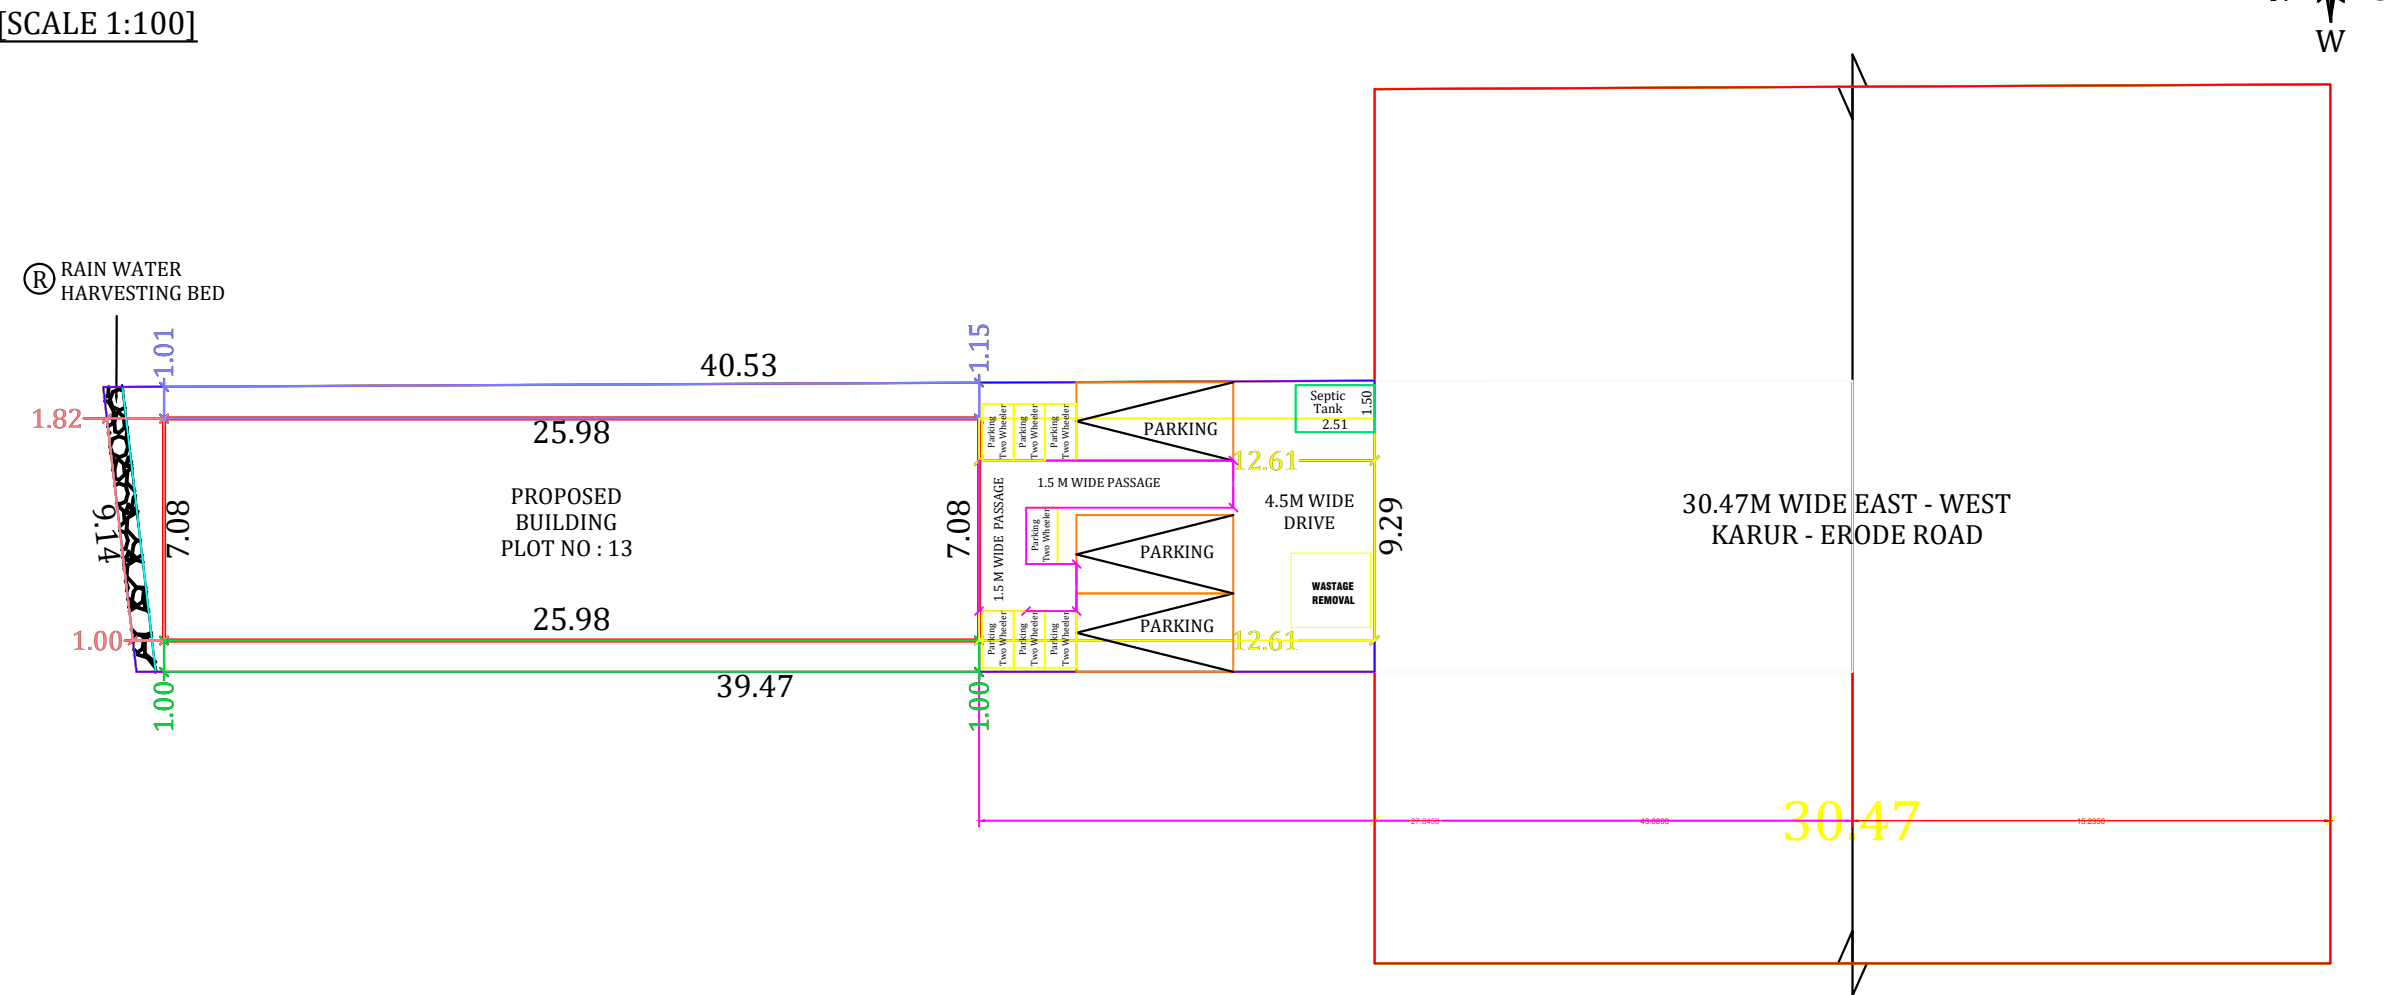

APPLICANT

R.poongodi

Mrs. R. POONGODI, W/o RAVI.

ENGINEER



Er.A.R.RAM PRASANTH B.E.P.G.Dip (VAL),
Consulting Engineer /Regd.Engineer
DTCP-Trichy-Reg.no. RE/GR-II/TR/MAY2019/001
KCMC-Reg.no. 082/LS/2019/00002
No : 17, Sengunthapuram First Cross,
Near Bank of India, KARUR - 639 002.
Mob : 96987 12221, office : 9698612221