
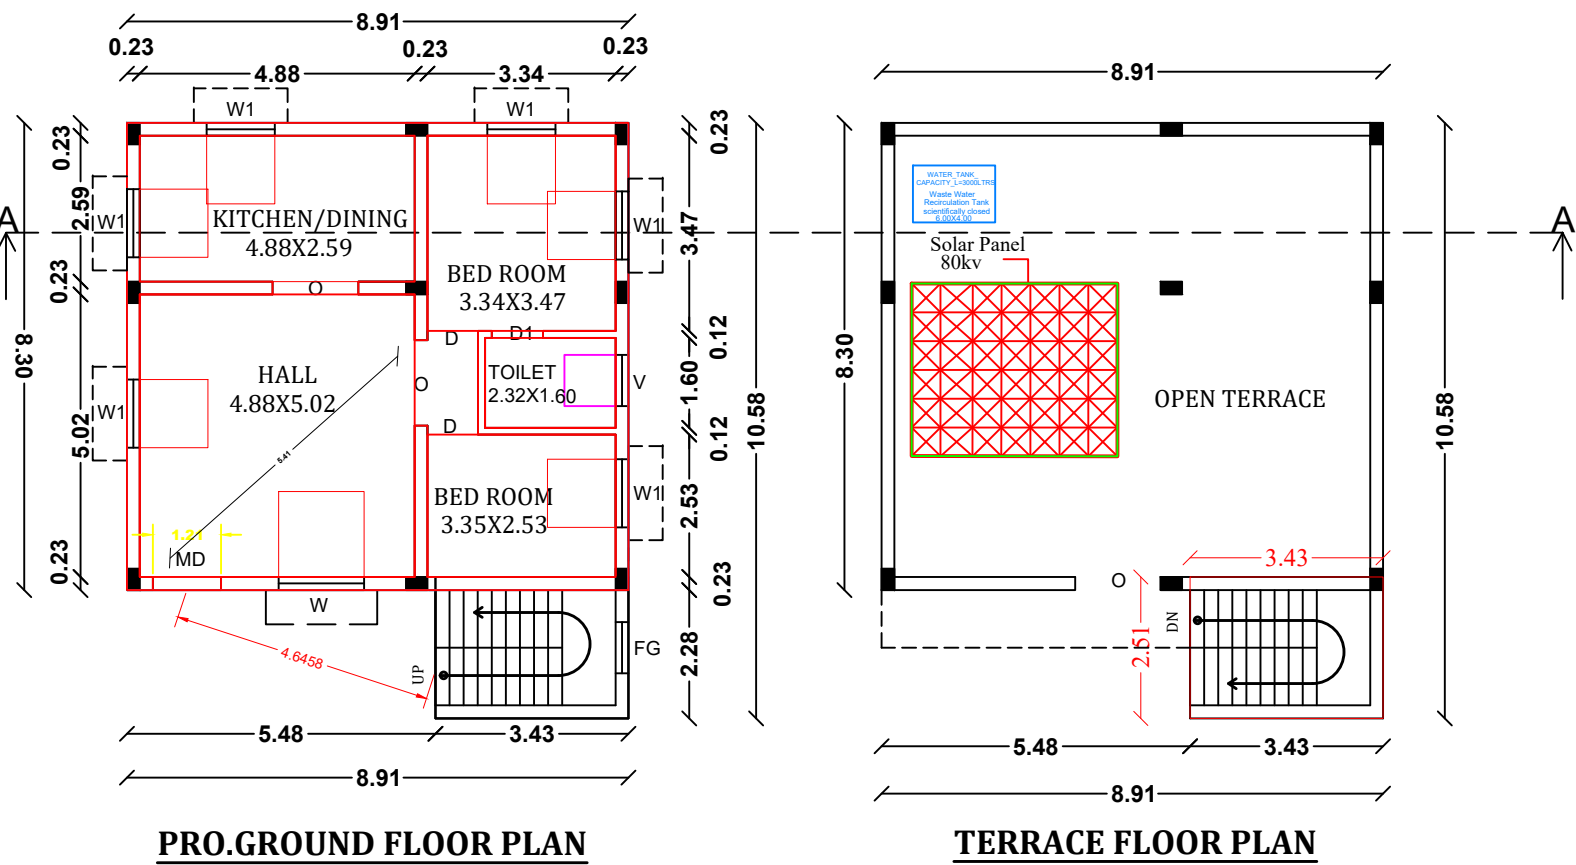



PLAN SHOWING THE PROPOSED CONSTRUCTION OF A R.C.C ROOF RESIDENTIAL BUILDING IN GROUND FLOOR IN S.F.NO : 1533/13A1,
AT VELLIYANNAI SOUTH VILLAGE & PANCHAYAT, THANTHONI UNION, KARUR TALUK AND KARUR DISTRICT.

NAME OF THE APPLICANT : Mr. P. NATRAYAN, S/o PALANISAMY.

SCALE -[1:100]

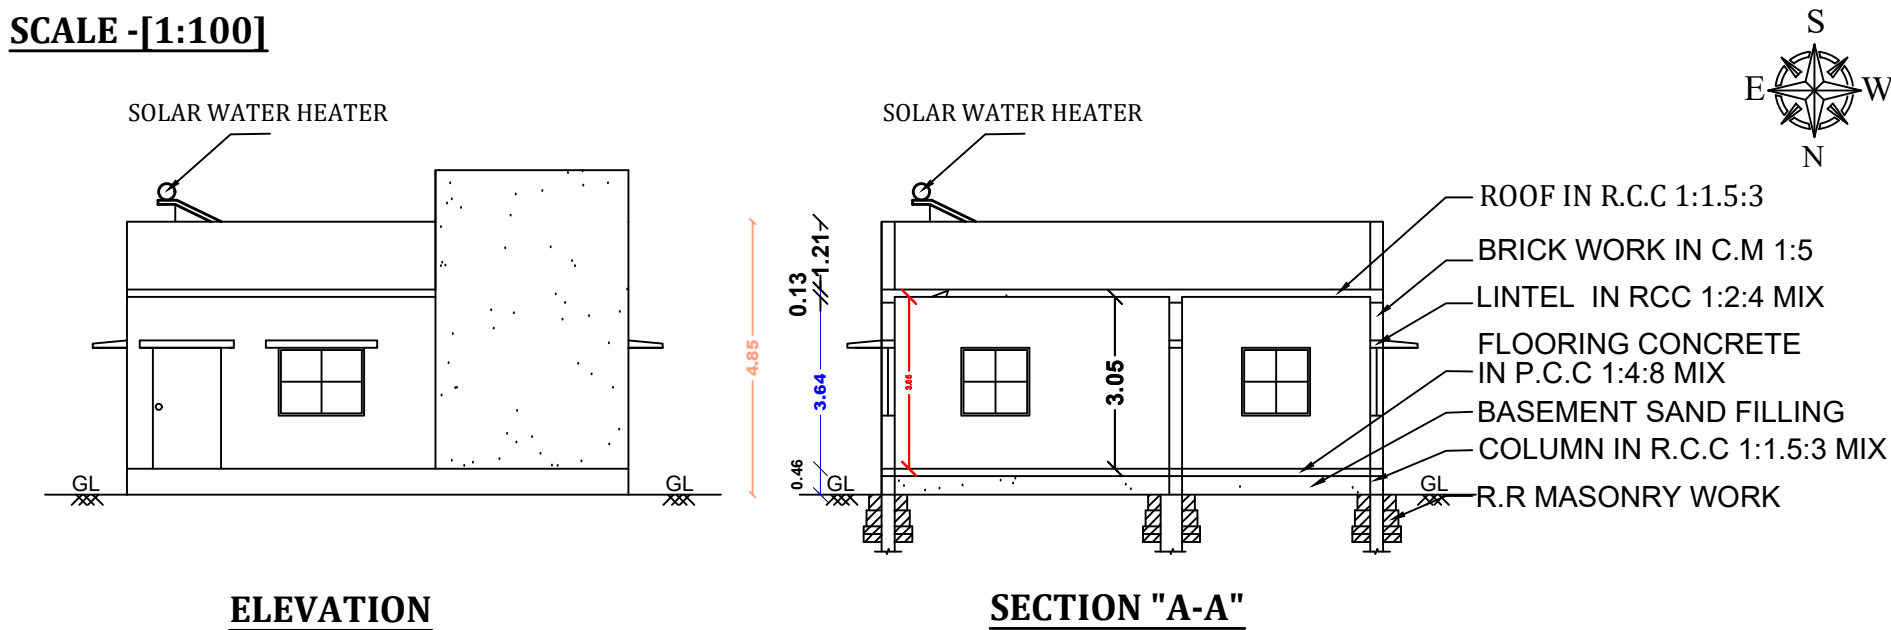

NOT TO SCALE

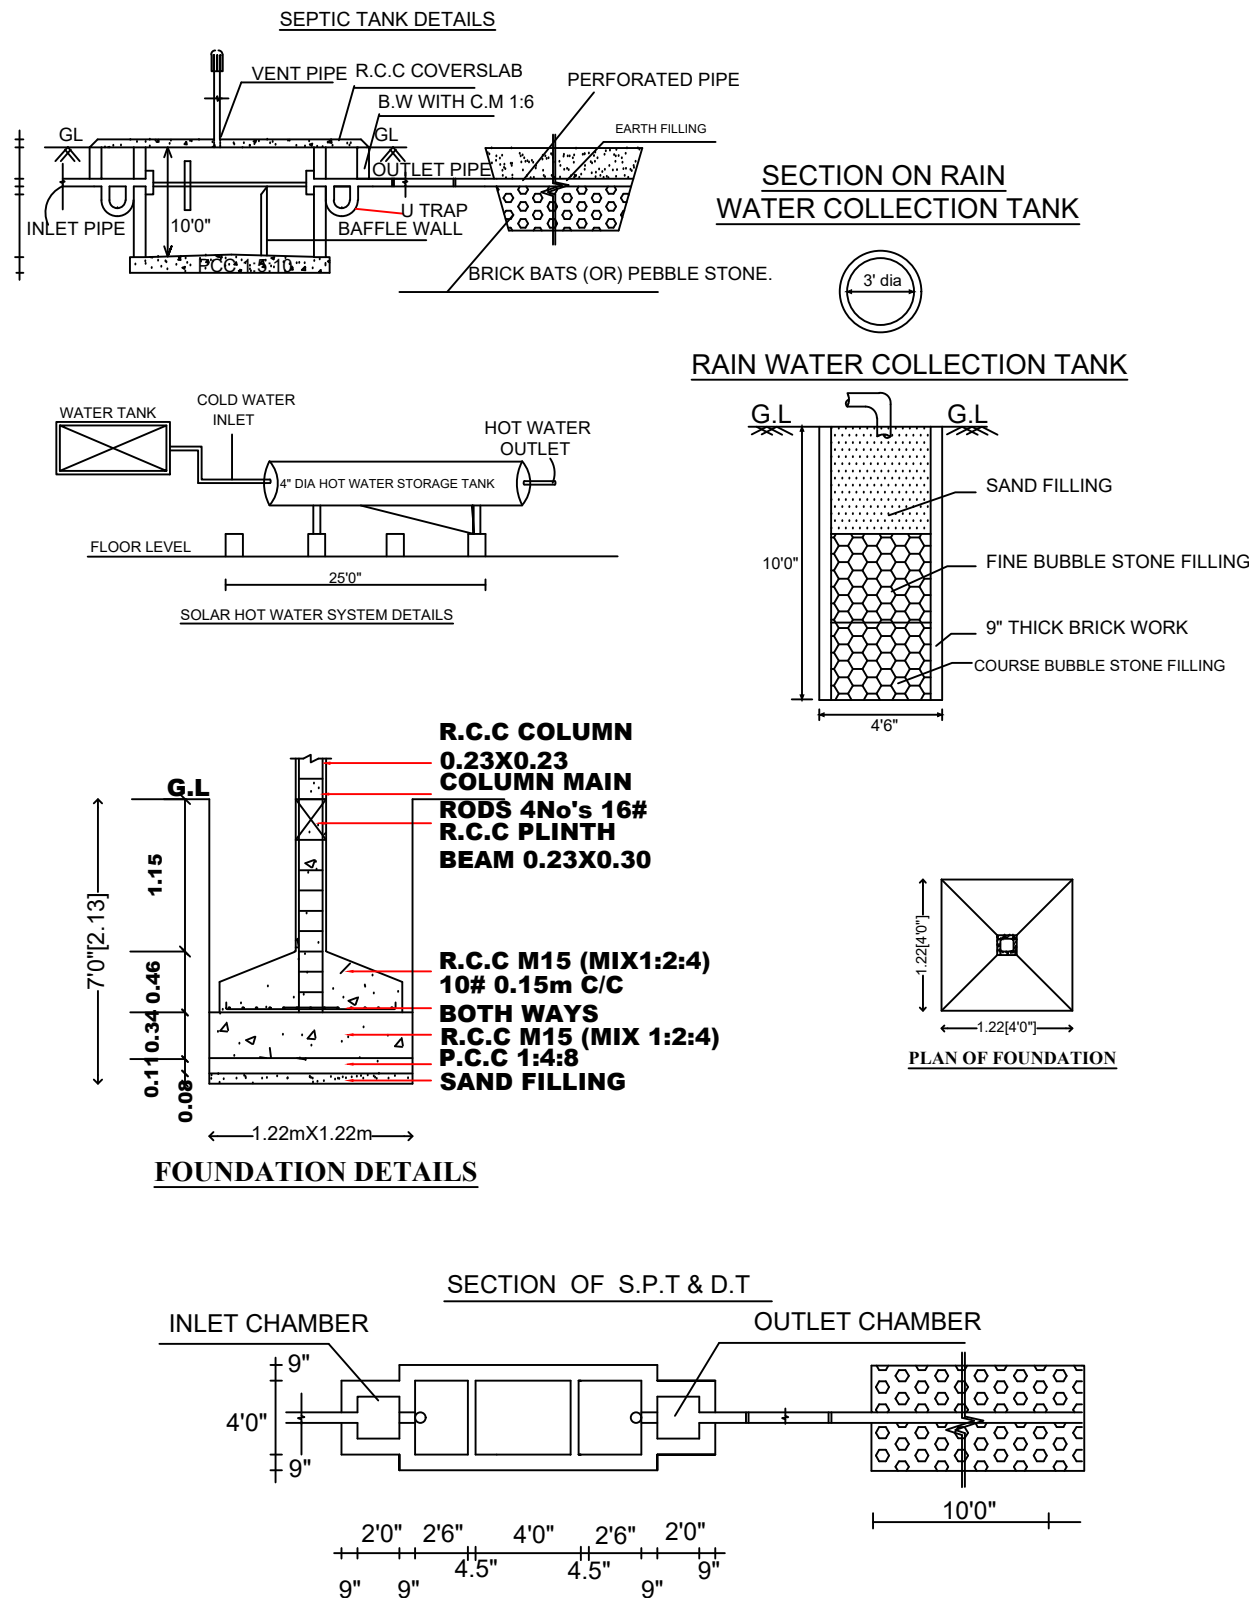

APPROVAL AUTHORITY

SCHEDULE OF JOINERIES

REFERENCE	IN FEET	IN METER
MD MAIN DOOR	4'0"X7'0"	1.21X2.13
D DOOR	3'3"X7'0"	1.00X2.13
D1 DOOR	3'0"X7'0"	0.91X2.13
W WINDOW	5'0"X4'0"	1.52X1.21
W1 WINDOW	4'0"X4'0"	1.21X1.21
FG FIXED GLASS	3'0"X7'0"	0.91X2.13
V VENTILATOR	3'0"X3'0"	0.91X0.91

AREA OF CALCULATION	SQ.FT	SQ.M
TOTAL AREA OF THE SITE AS PER PATTA	42388.63	3938.00
AREA OF R.C.C ROOF BUILDING IN GF	796.00	73.95
AREA OF HEAD ROOM	92.68	8.61
AREA OF OPEN SPACE	41592.63	3864.04
CARPET AREA OF GF	425.31	39.51

PERCENTAGE OF SITE COVERAGE - 1.88 %

COLOUR INDEX:

ROAD SHOWN IN	-	Blue
BOUNDARY SHOWN IN	-	Orange
PRO.BUILDING SHOWN IN	-	Red
RAIN WATER COLLECTION TANK	(R)	
PARKING [2.50M X 5.0M]	-	Parking

APPLICANT

P. Nat

Mr. P. NATRAYAN, S/o PALANISAMY.

ENGINEER

Er.A.R.RAM PRASANTH B.E.P.G.Dip (VAL),
Consulting Engineer /Regd.Engineer
DTCP-Trichy-Reg.no. RE/GR-II/TR/MAY2019/001
KCMC-Reg.no. 082/LS/2019/00002
No : 17, Sengunthapuram First Cross,
Near Bank of India, KARUR - 639 002.
Mob : 96987 12221, office : 9698612221

SCALE -[1:400]

SITE PLAN

