
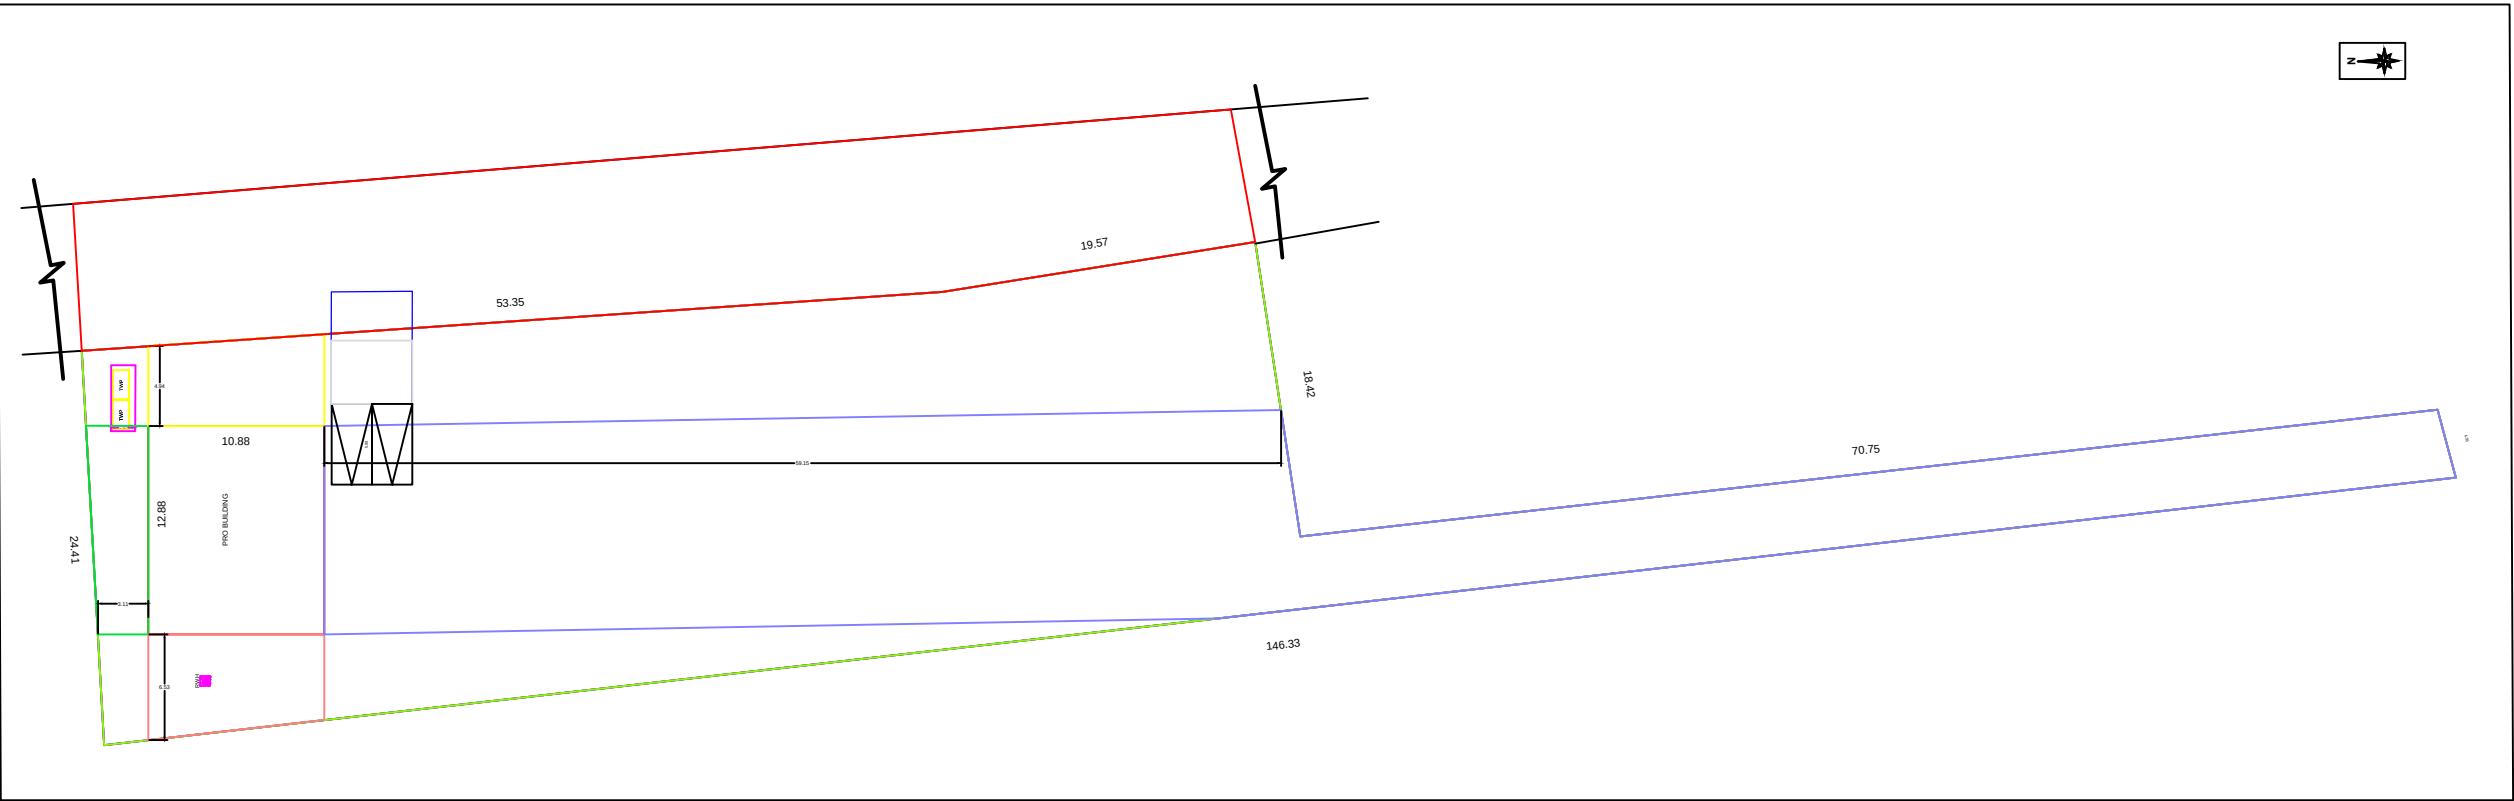


**PLAN SHOWING THE PROPOSED CONSTRUCTION OF GROUND FLOOR RESIDENTIAL BUILDING IN S.NO:88/2D2 , PATTA NO:4546,
KOSUR VILLAGE & PANCHAYAT, KADAVUR UNION, KARUR DISTRICT,621313.**

OWNERS : Mr M.SANKAR S/O Mr.MAMUNDI

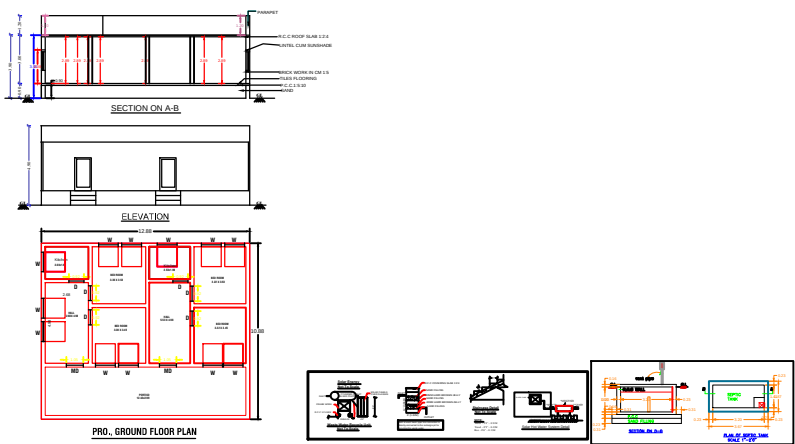

SCHEDULE OF JOINERY		
TYPE	DESCRIPTION	SIZE
D1	DOOR	2'-6" X 7'-0"
D2	DOOR	3'-0" X 7'-0"
W1	WINDOW	4'-0" X 4'-0"
W2	WINDOW	2'-0" X 4'-0"
W3	WINDOW	9'-0" X 4'-6"
V1	VENTILATOR	2'-0" X 2'-0"

AREA DETAILS:-

AREA STATEMENT	SQ.FT	SQ.M
TOTAL LAND AREA	21648.27	2011.19
PRO., GROUND FLOOR AREA	1508.67	140.16
VACANT LAND	20139.6	1871.03

FSI CALCULATION

$$\text{FSI} = \frac{\text{TOTAL BUILT UP AREA}}{\text{TOTAL PLOT EXTENT}}$$
$$\text{FSI} = \frac{140.16}{2011.19} = 0.07\% < 2.0 \%$$

APPLICANT :

M S SANKAR

ENGINEER :

Er. V. VELMURUGAN BE.,LBS.,
(Govt Reg Civil Engineer)
083/LS/2020/00002
Tharagampatti, KARUR
Cell: 90479 27612, 63005 76305

OFFICE USE: