
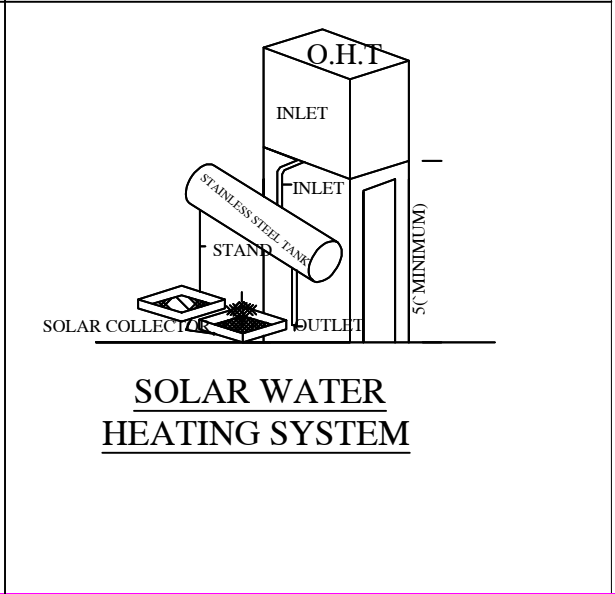
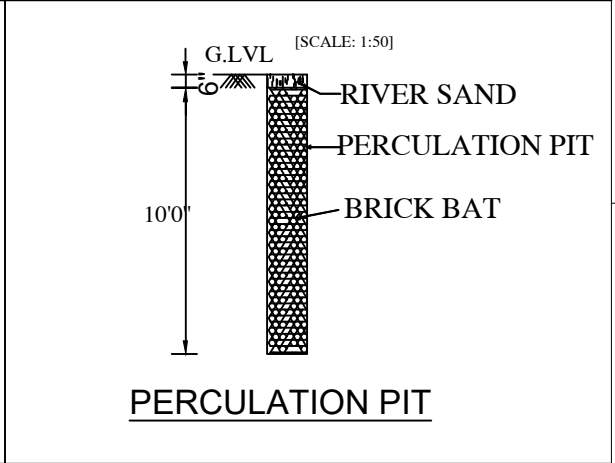
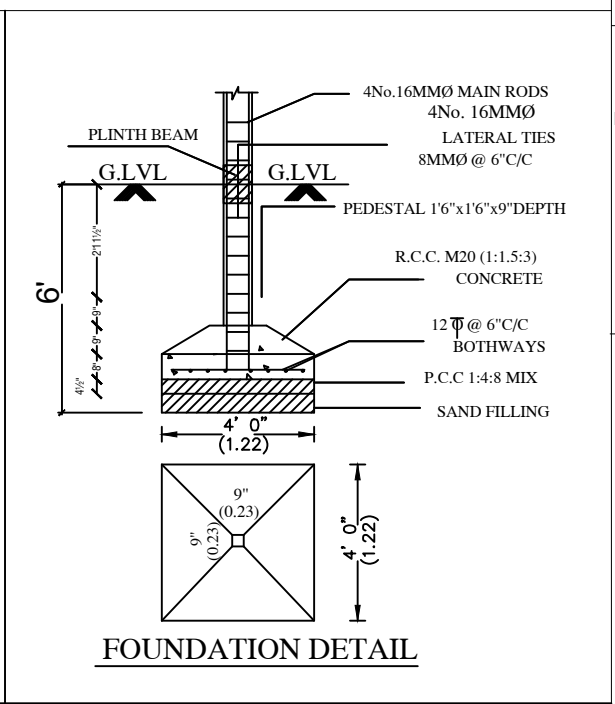
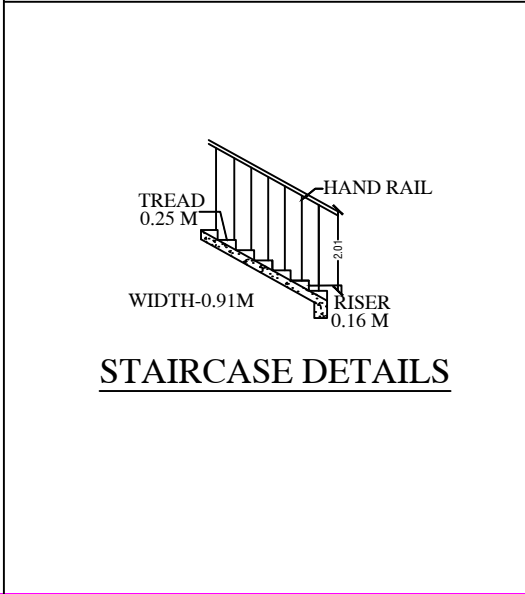
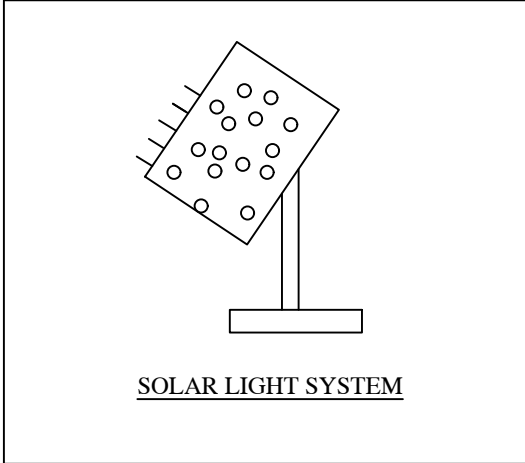
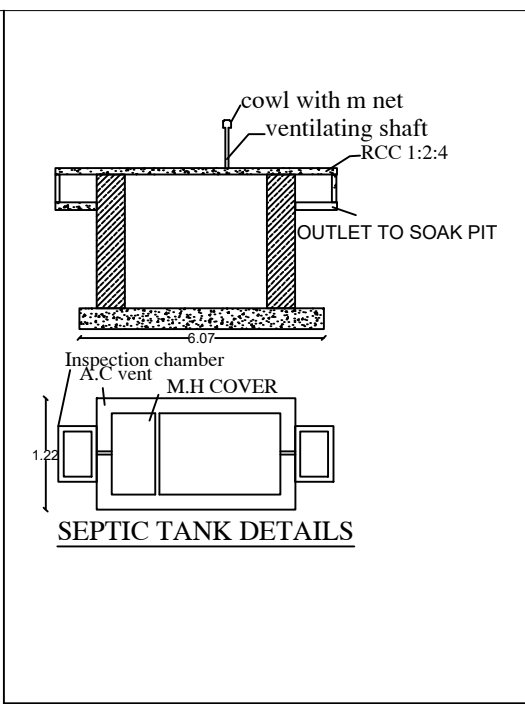


PLAN SHOWING THE PROPOSED CONSTRUCTION OF R.C.C ROOF GROUND FLOOR RESIDENTIAL BUILDING IN S.F.NO:663/2,PATTA NO:3598 VETTAMANGALAM WEST VILLAGE & PANCHAYAT, PUGALUR TALUK , KARUR DISTRICT-639117.

APPLICANT: Mrs.C.MEENAKSHI W/O Mr.M.CHIDAMBARAM

SCHEDULE OF JOINERY				COLOUR INDEX	
MD	MAIN DOOR	1.00 X 2.13	PROPOSED		
A/O	ARCH OPEN	0.91 X 2.13			
D1	DOOR	0.91 X 2.13	ROAD		
D	DOOR	0.76 X 2.13			
W	WINDOW	1.52 X 1.22	SITE BOUNDARY		
J	JOLLY	1.52 X 1.22			
V	VENTILATOR	0.76 X 0.76			

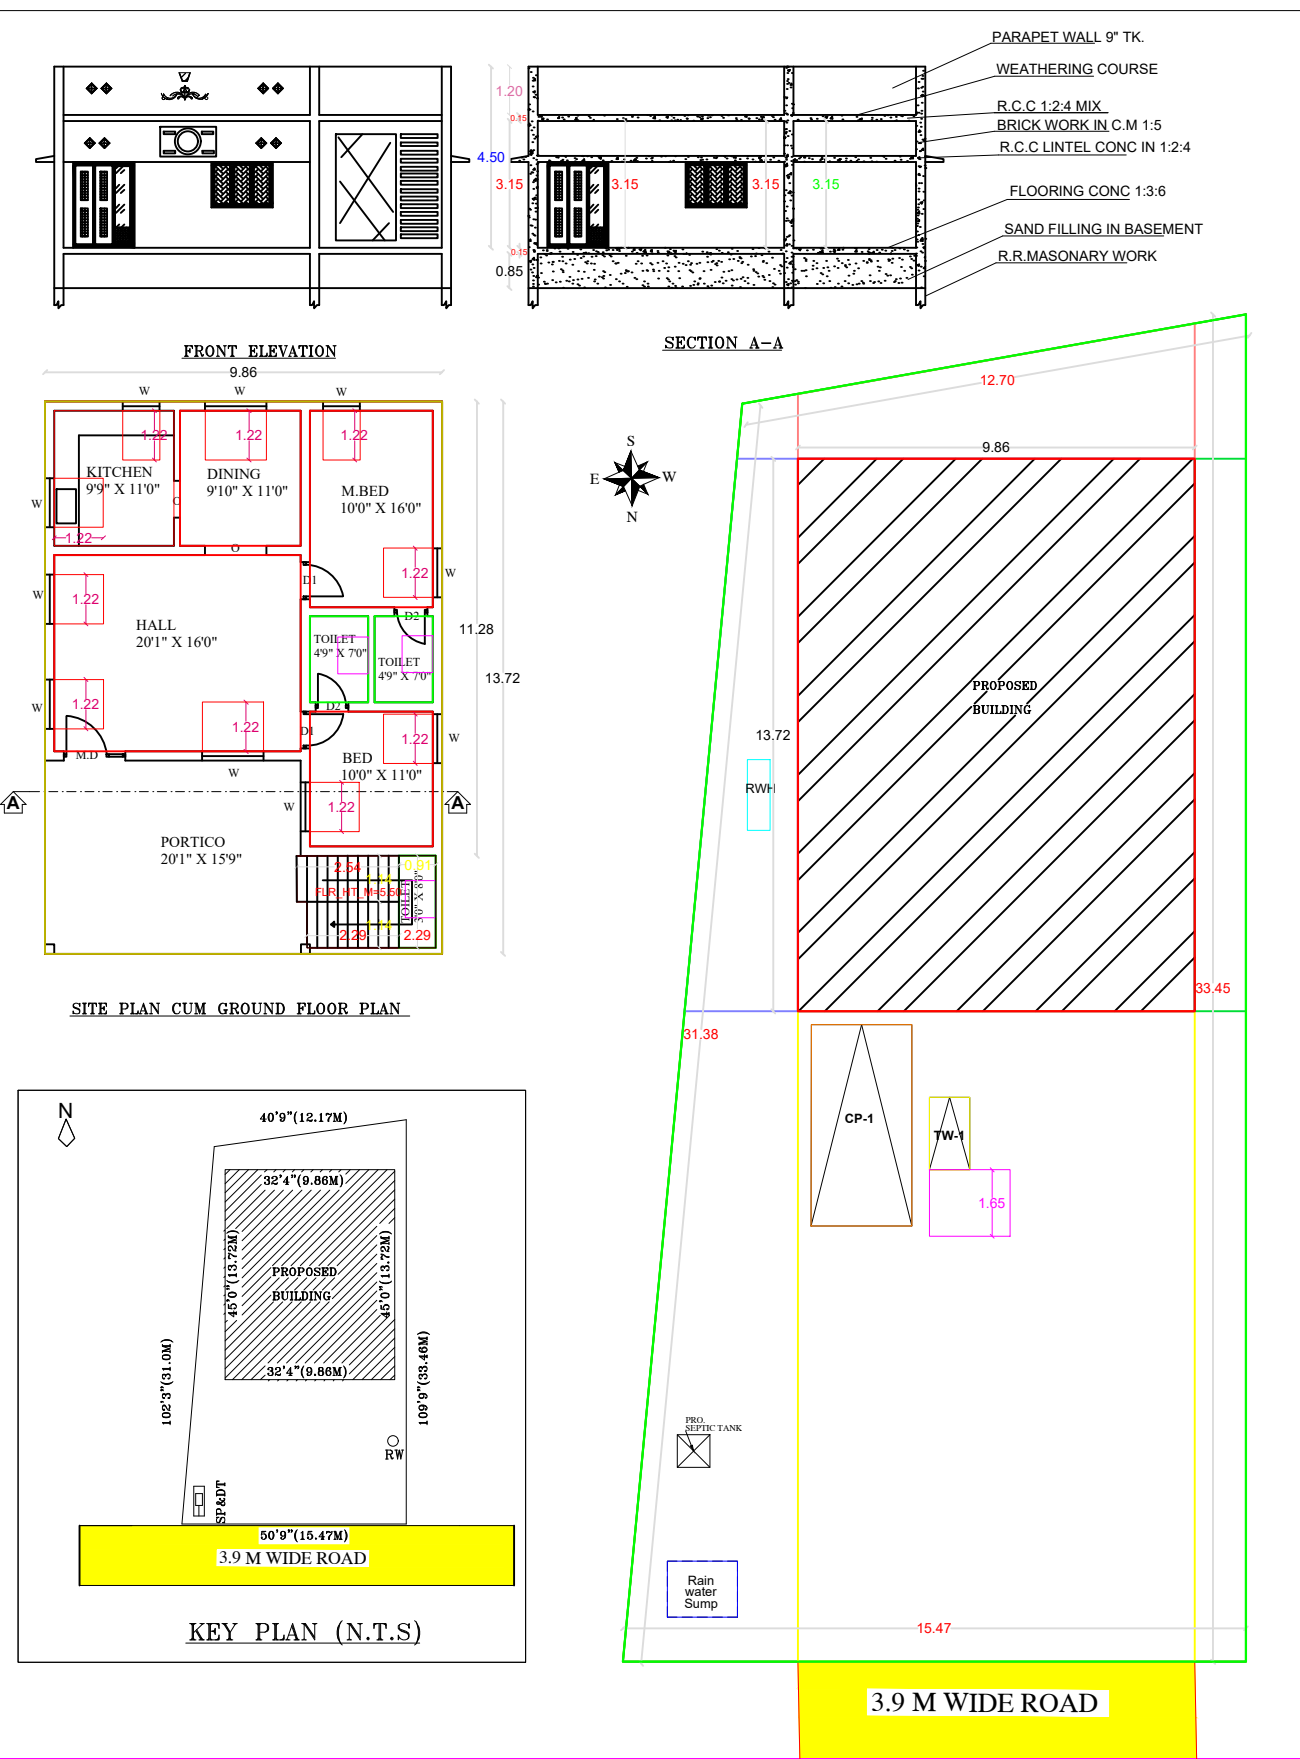

AREA DETAILS	SQFTS	SQMTS
PLOT AREA (AS PER DOCUMENT)	4847.70	450.53
PLOT AREA (AS PER SUPERIMPOSED)	4847.70	450.53
PLINTH AREA OF G.FLOOR	1454.42	135.17
TOTAL BUILD AREA	1454.42	135.17
OPEN SPACE	3393.28	315.36
F.S.I	1.98	
COVERAGE	30%	

C. Meenakshi

OWNER'S SIGNATURE

Er.N.PANDIYARAJ, B.E., M.Sc(Vai), A.M.I.E., C.E., A.I.A.
Chartered Engineer, Approved Valuer, Consulting Civil Engineer.
Registered Engineer Grade II, (062/15/2019/00013)
M.K.N. Complex 1st Floor, Eswaran Kovil Back Side,
KARUR - 639 001. Call : 97284 42390

REGISTERED ENGINEER