


PLAN SHOWING THE PROPOSED CONSTRUCTION OF A R.C.C. ROOF RESIDENTIAL BUILDING IN PLOT NO:04, S.F.NO :121/1C1A, GANAPATHY NAGAR, AT KADHAPPARAI VILLAGE AND PANCHAYAT, KARUR PANCHAYAT UNION, MANMANGALAM TALUK, AND KARUR DISTRICT.


DTCP APPROVAL NUMBER :DTCP/LAYOUT :34/2020

NAME OF THE APPLICANT : Mrs.M.KANNAMMAL w/o MAHESH

SCALE 1:100

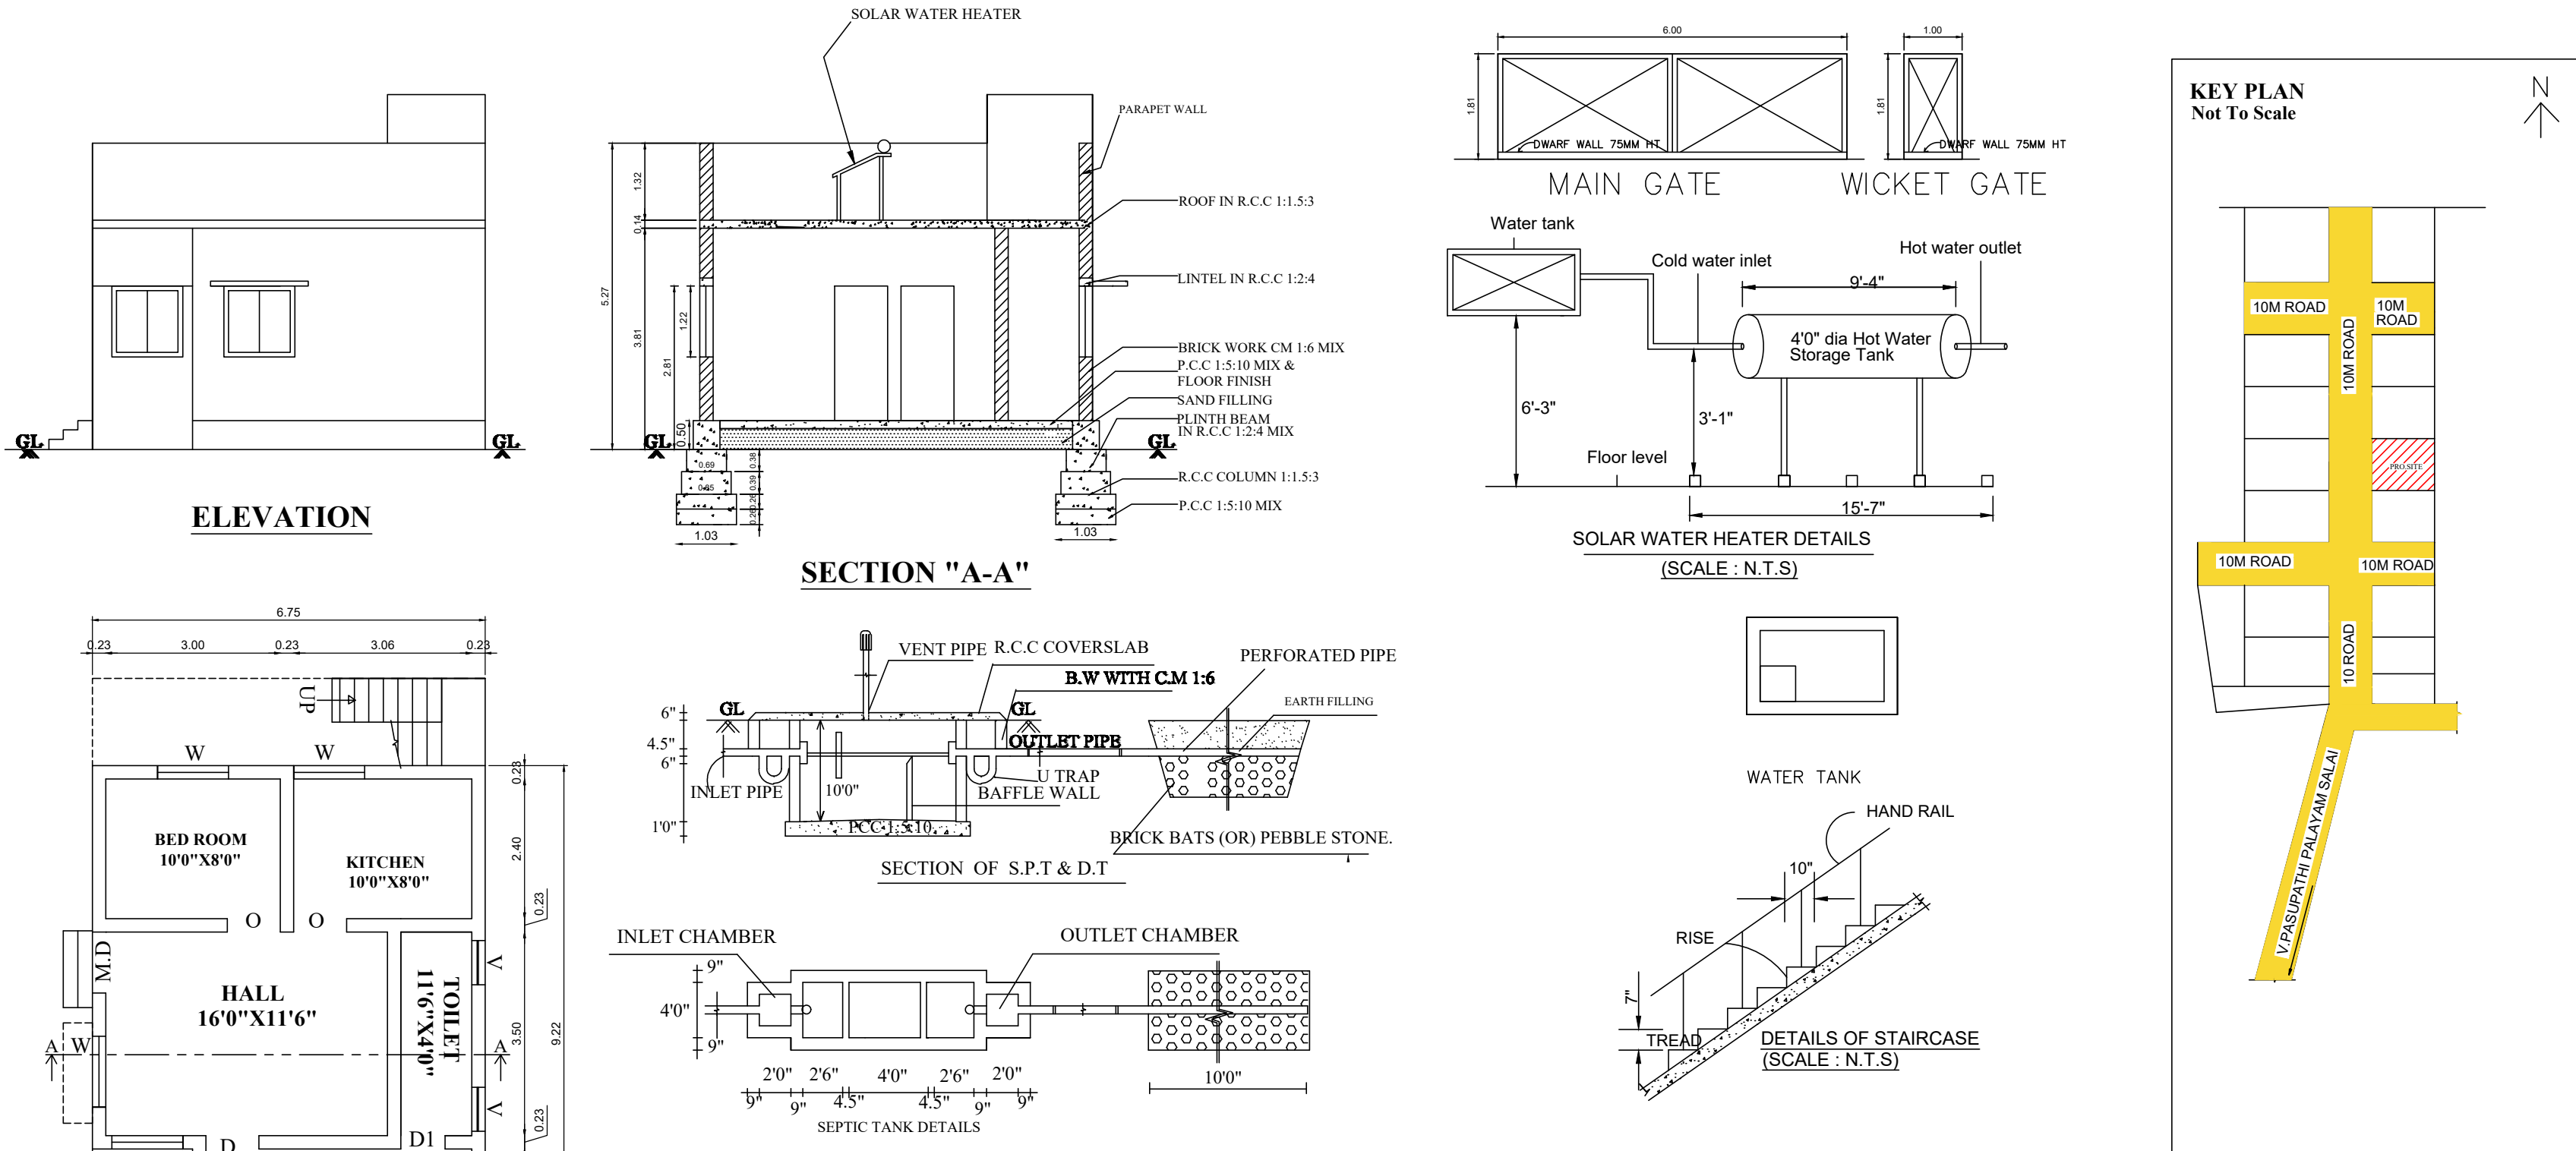

SCHEDULE OF JOINERIES			
REFERENCE		IN FEET	IN METER
MD	MAIN DOOR	3'6"X7'0"	1.06X2.13
D	DOOR	3'0"X7'0"	0.91X2.13
D1	DOOR	2'6"X7'0"	0.76X2.13
O	OPEN	3'0"X7'0"	0.91X2.13
W	WINDOW	4'0"X4'0"	1.22X1.22
W1	WINDOW	6'0"X4'0"	1.83X1.22
V	VENTILATOR	3'0"X2'6"	0.91X0.76
AREA OF CALCULATION		SQ.FT	SQ.M
TOTAL AREA OF THE SITE		1350.00	125.42
AREA OF RCC BUILDING GF		779.09	72.38
AREA OF OPEN SPACE		570.92	53.04
CARPET AREA OF GF		514.30	47.78
PERCENTAGE OF PLOT COVERAGE		-	57.70%
FSI		-	0.58
ALL DIMENSIONS ARE IN METER			
COLOUR INDEX:			
ROAD SHOWN IN		-	
BOUNDARY SHOWN IN		-	
PRO.BUILDING SHOWN IN		-	
RAIN WATER COLLECTION TANK		-	
PARKING [1.0M X1.8M]		-	

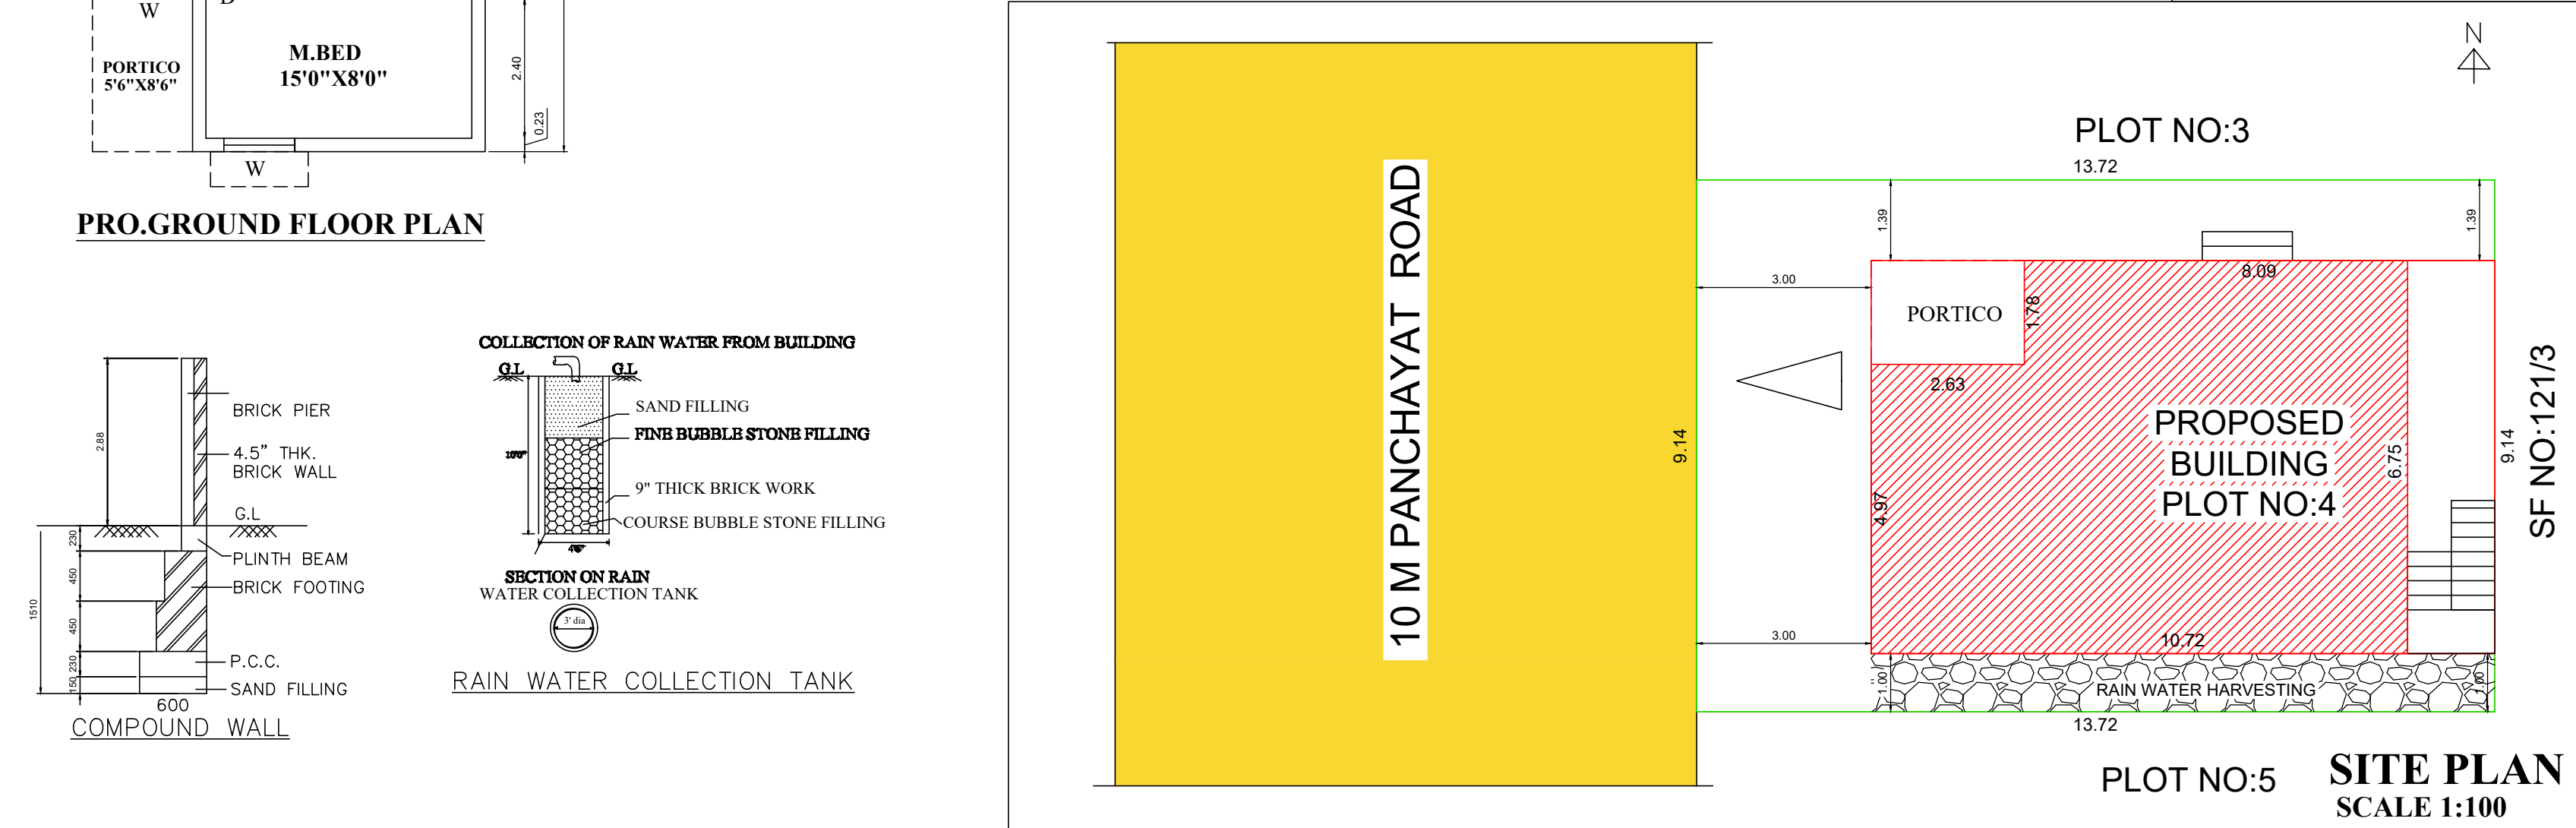

M.Kannammal

Mrs.M.KANNAMAL
w/o MAHESH
APPLICANT

G.Premkumar
G.PREMKUMAR, B.S(Civil),
ME/Gr-III/002/Karur/January/2024
No.7,MGR Nagar,Rayanoor,Karur - 639 003.
Cell : 77030 73644

LICENSED ENGINEER