

PLAN SHOWING THE PROPOSED CONSTRUCTION OF GROUND FLOOR RESIDENTIAL BUILDING

IN S.NO:100/9,


PATTA NO:1037, PALAVIDUTHI VILLAGE & PANCHAYAT,

KADAVUR UNION, KARUR DISTRICT.


OWNERS : Mr.P.PALANIVEL.

SCALE: 1:1


ALL ARE IN METER

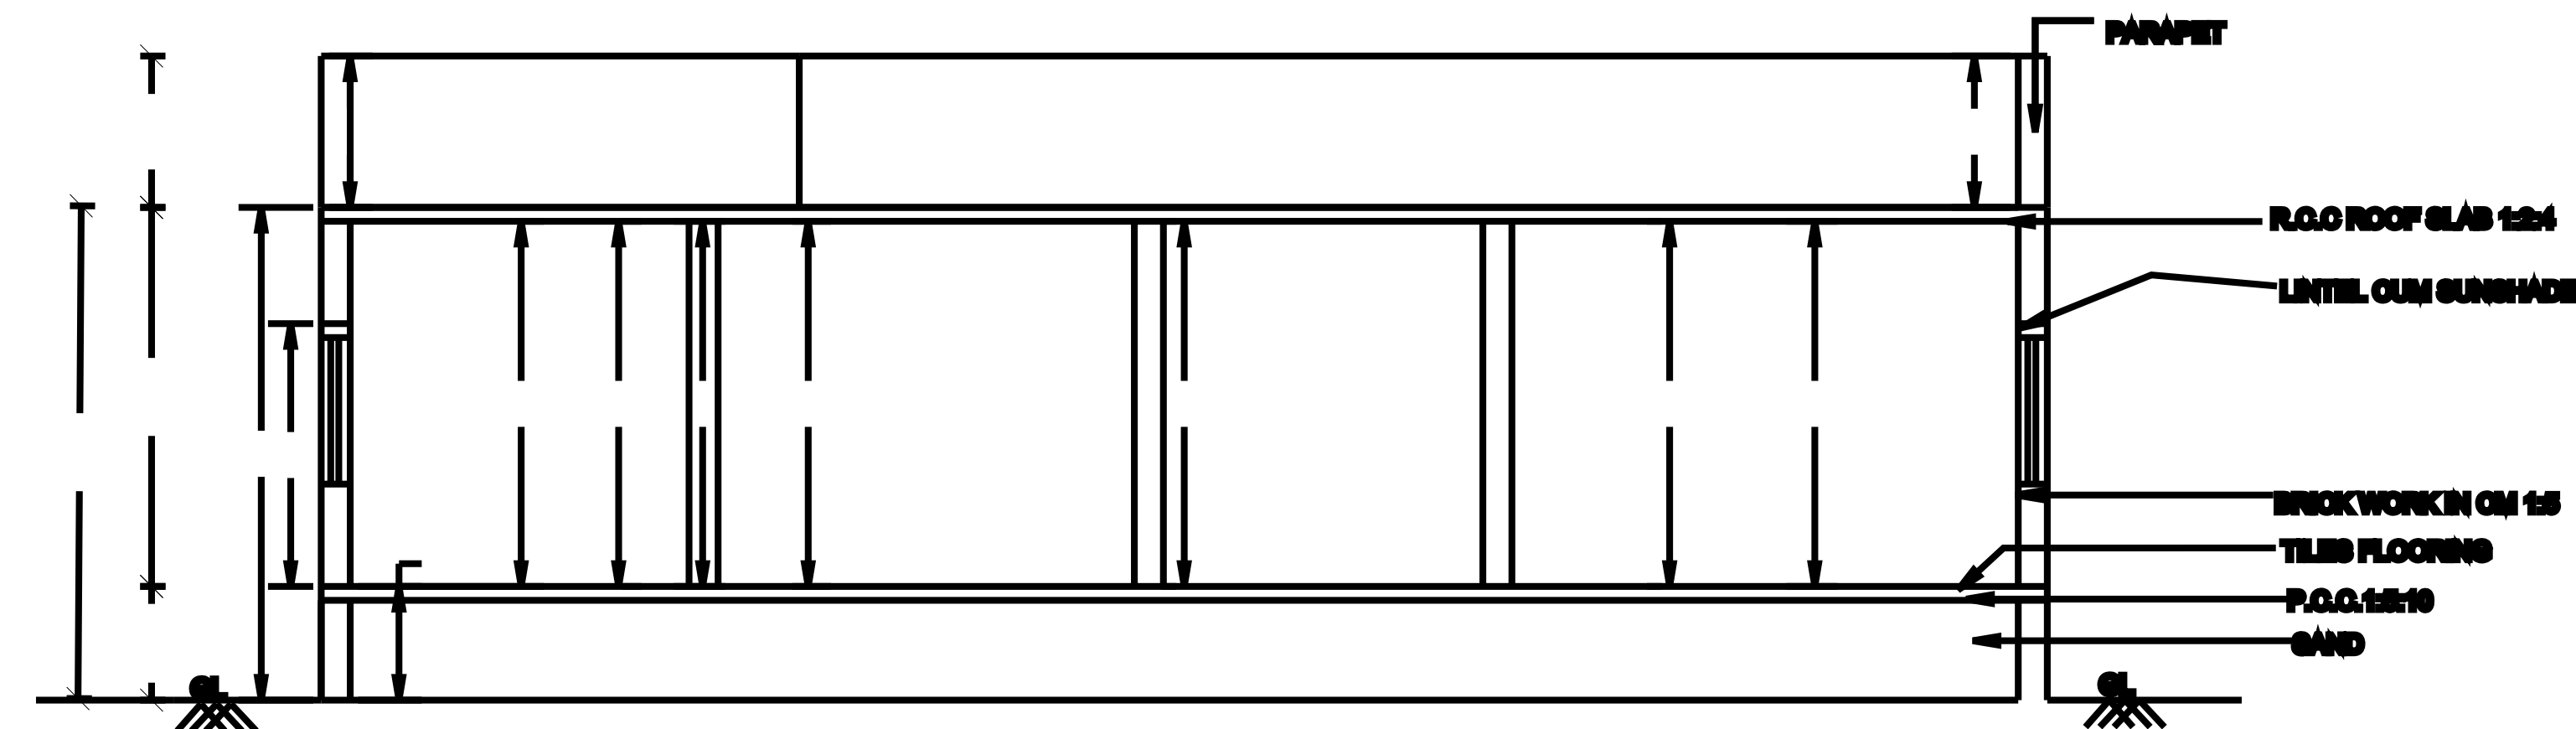



SECTION ON A-B

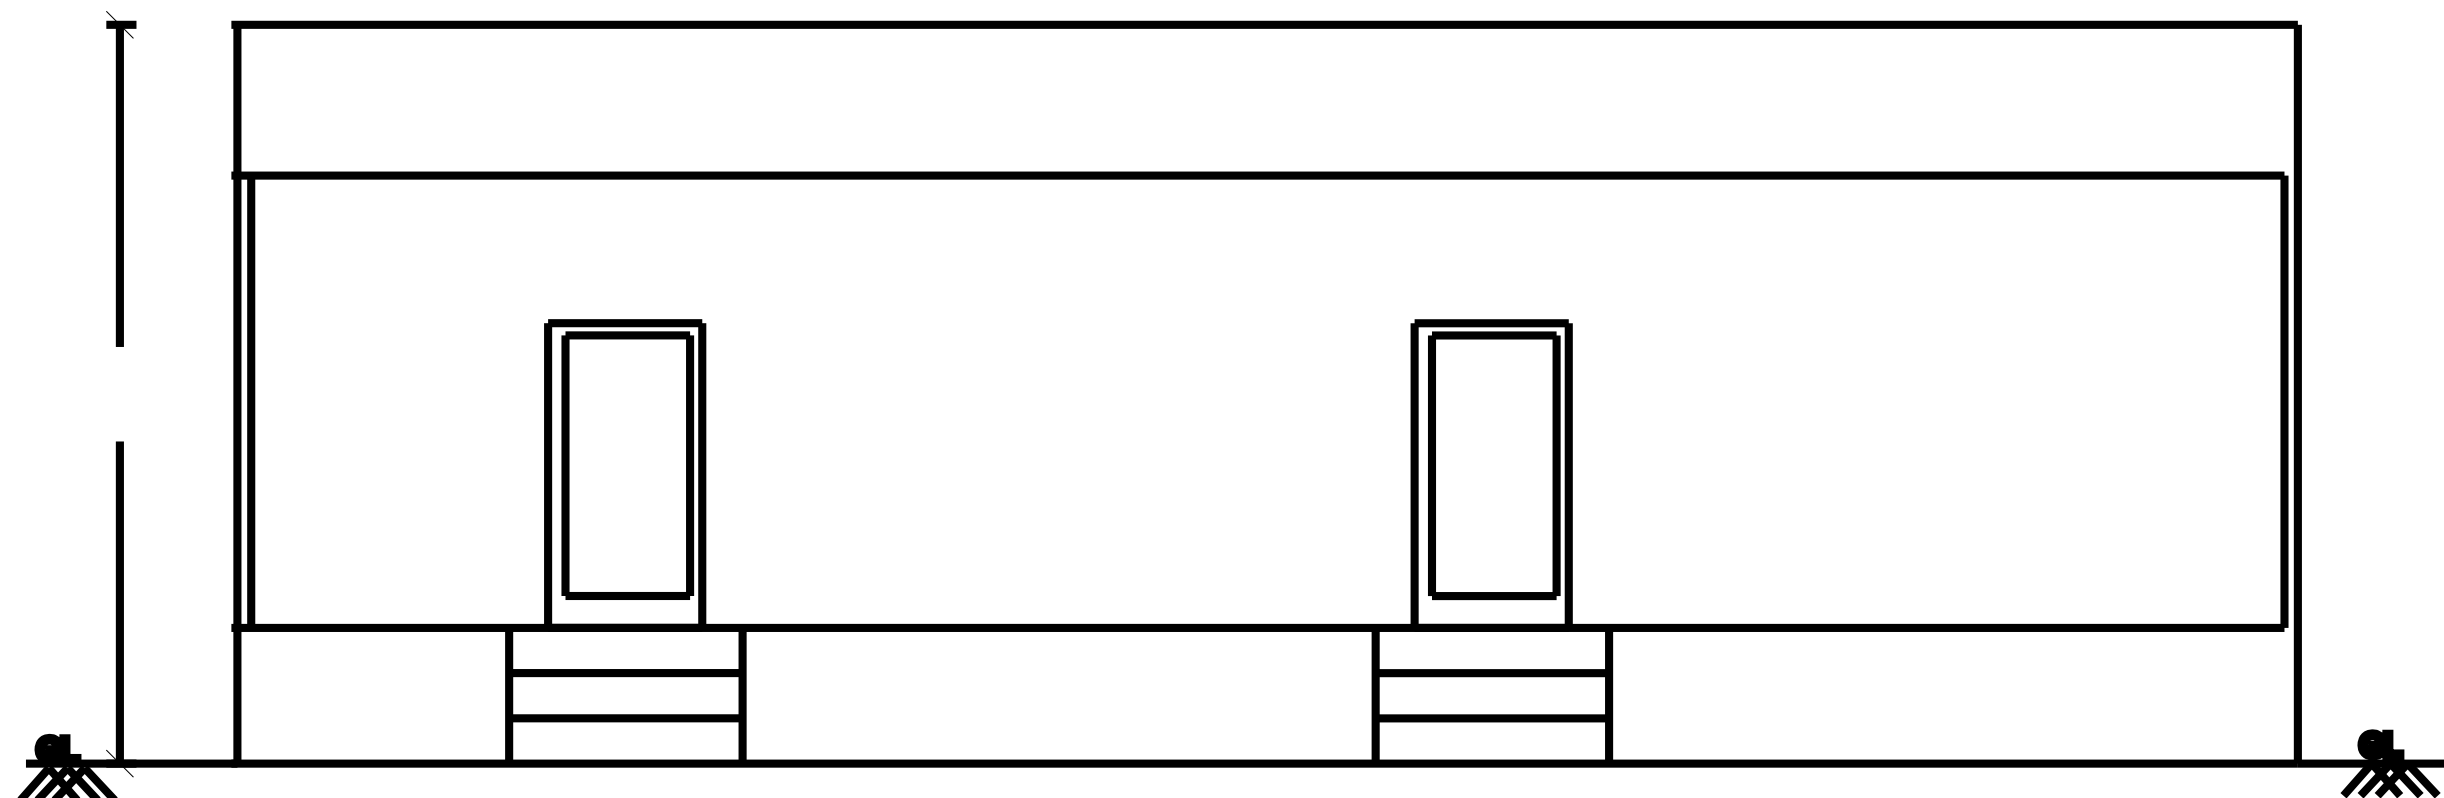

ELEVATION

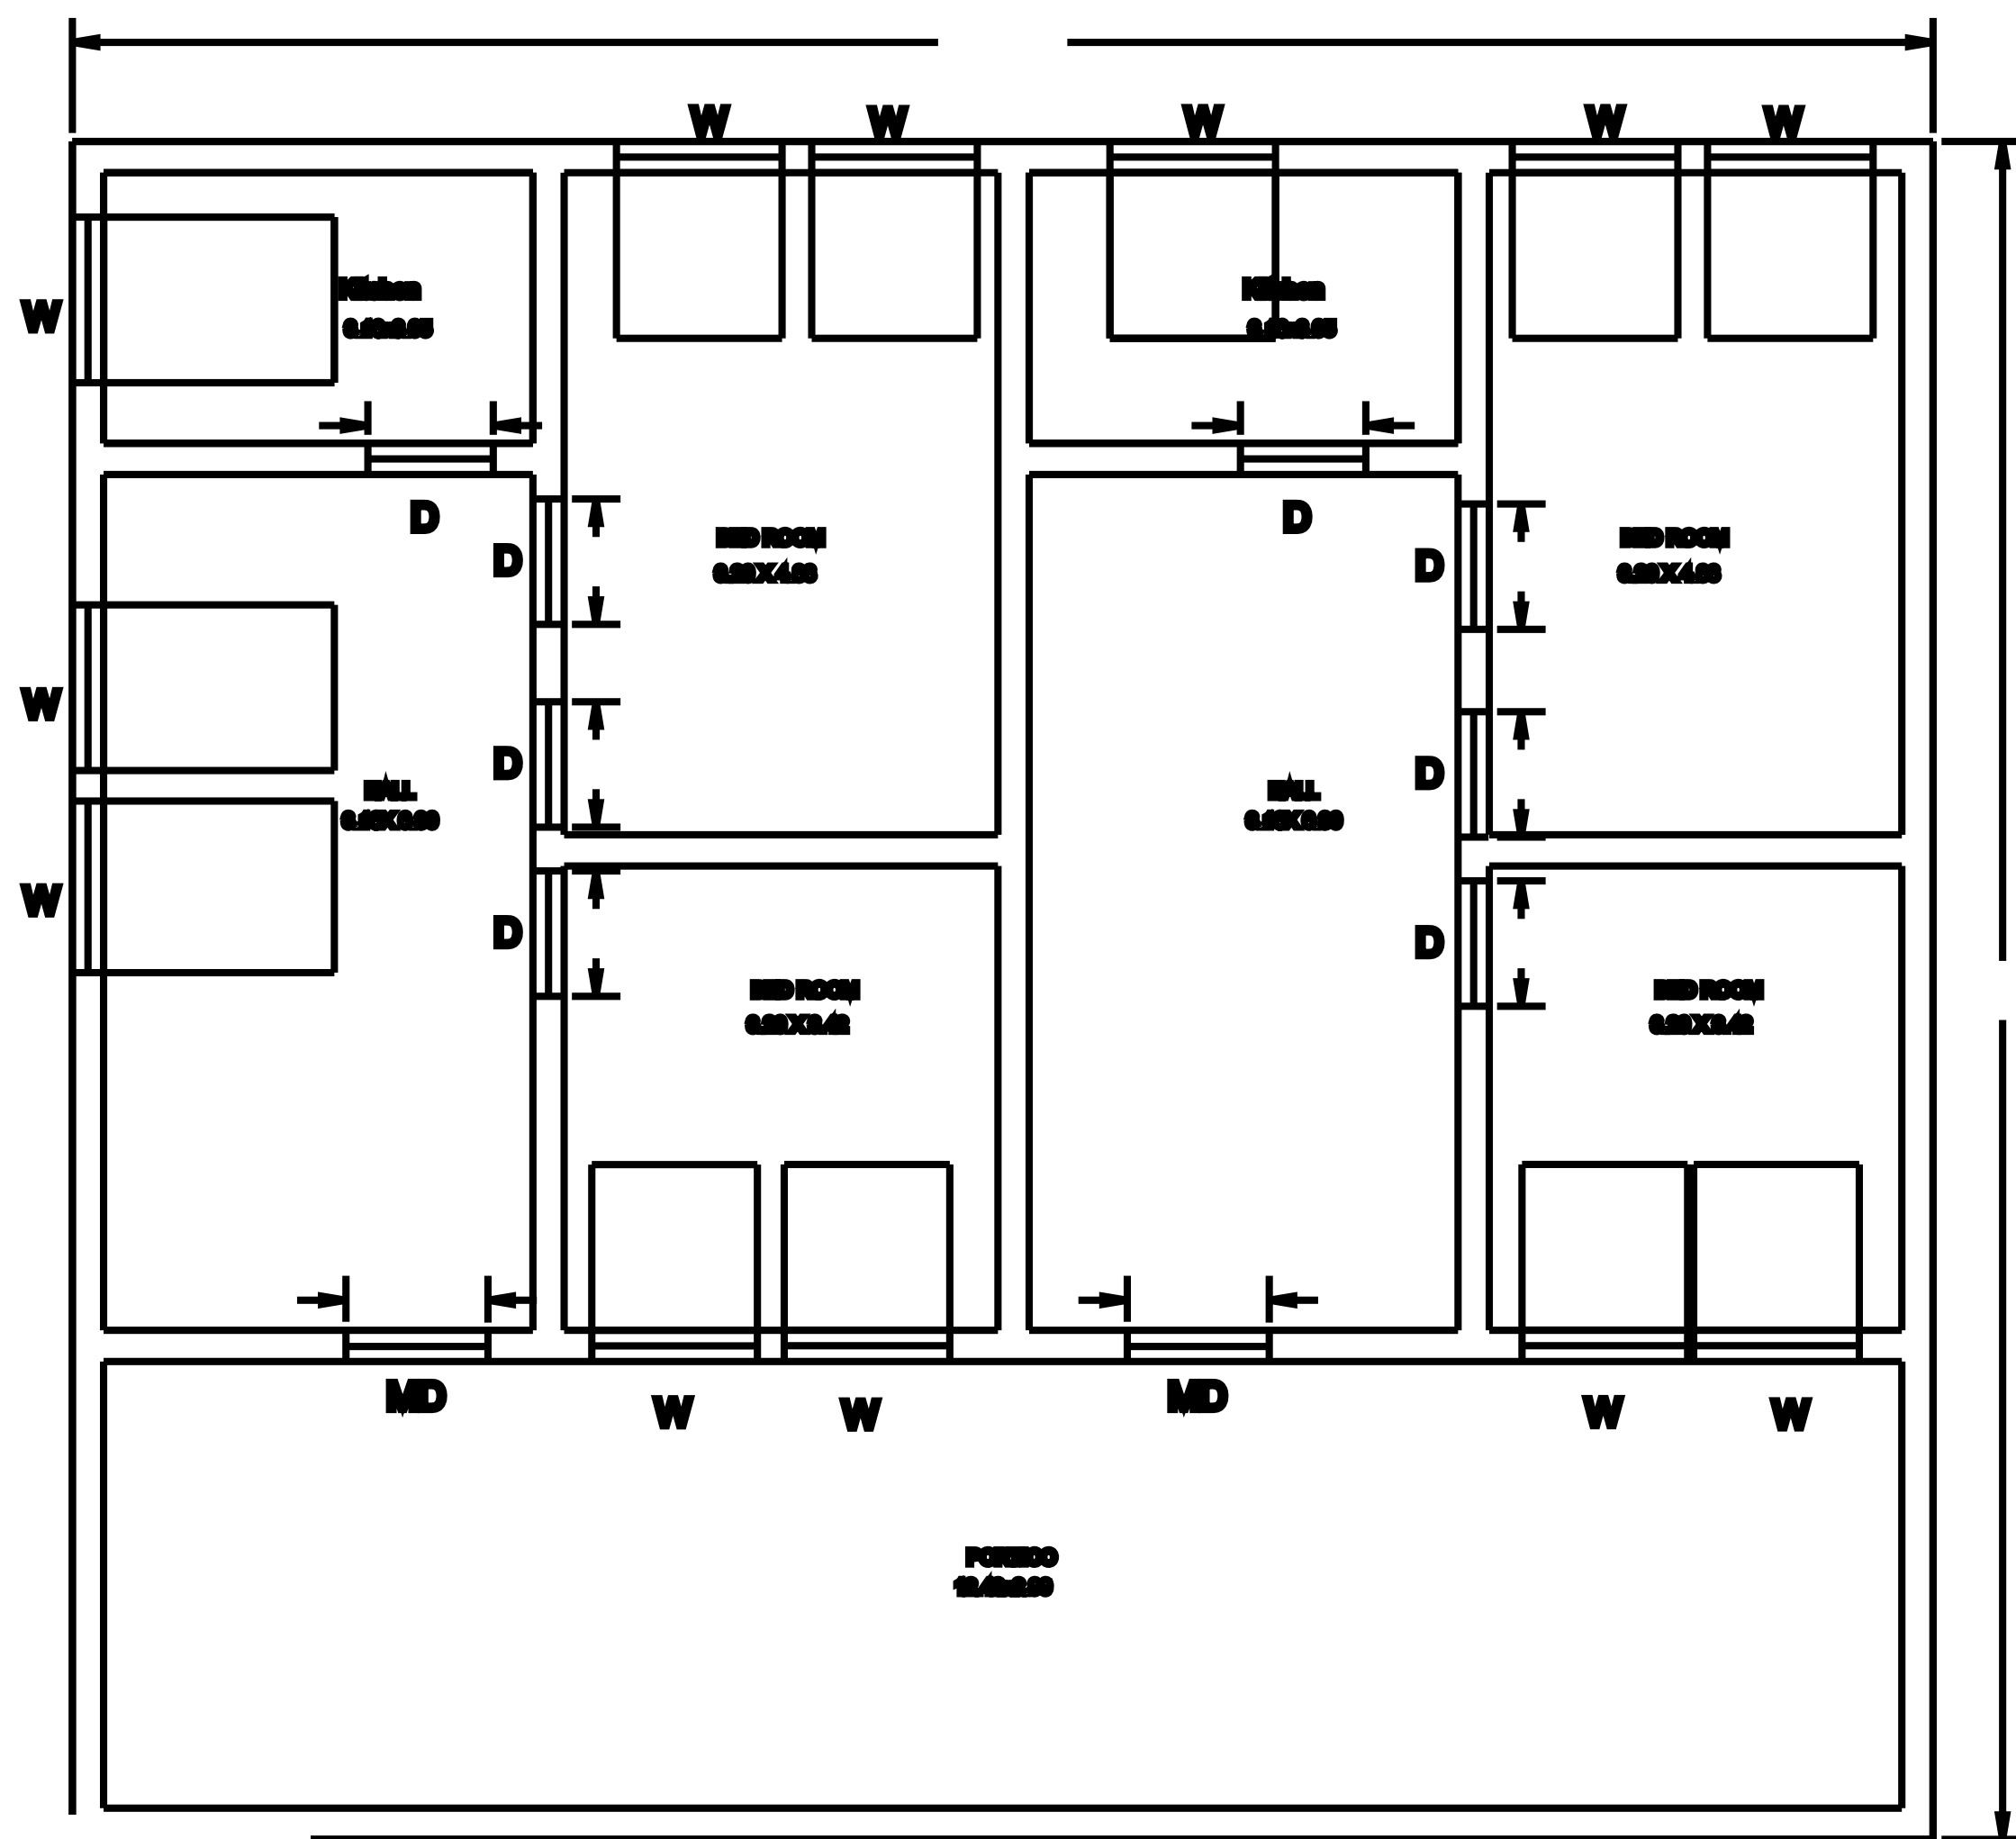

PRO., GROUND FLOOR PLAN

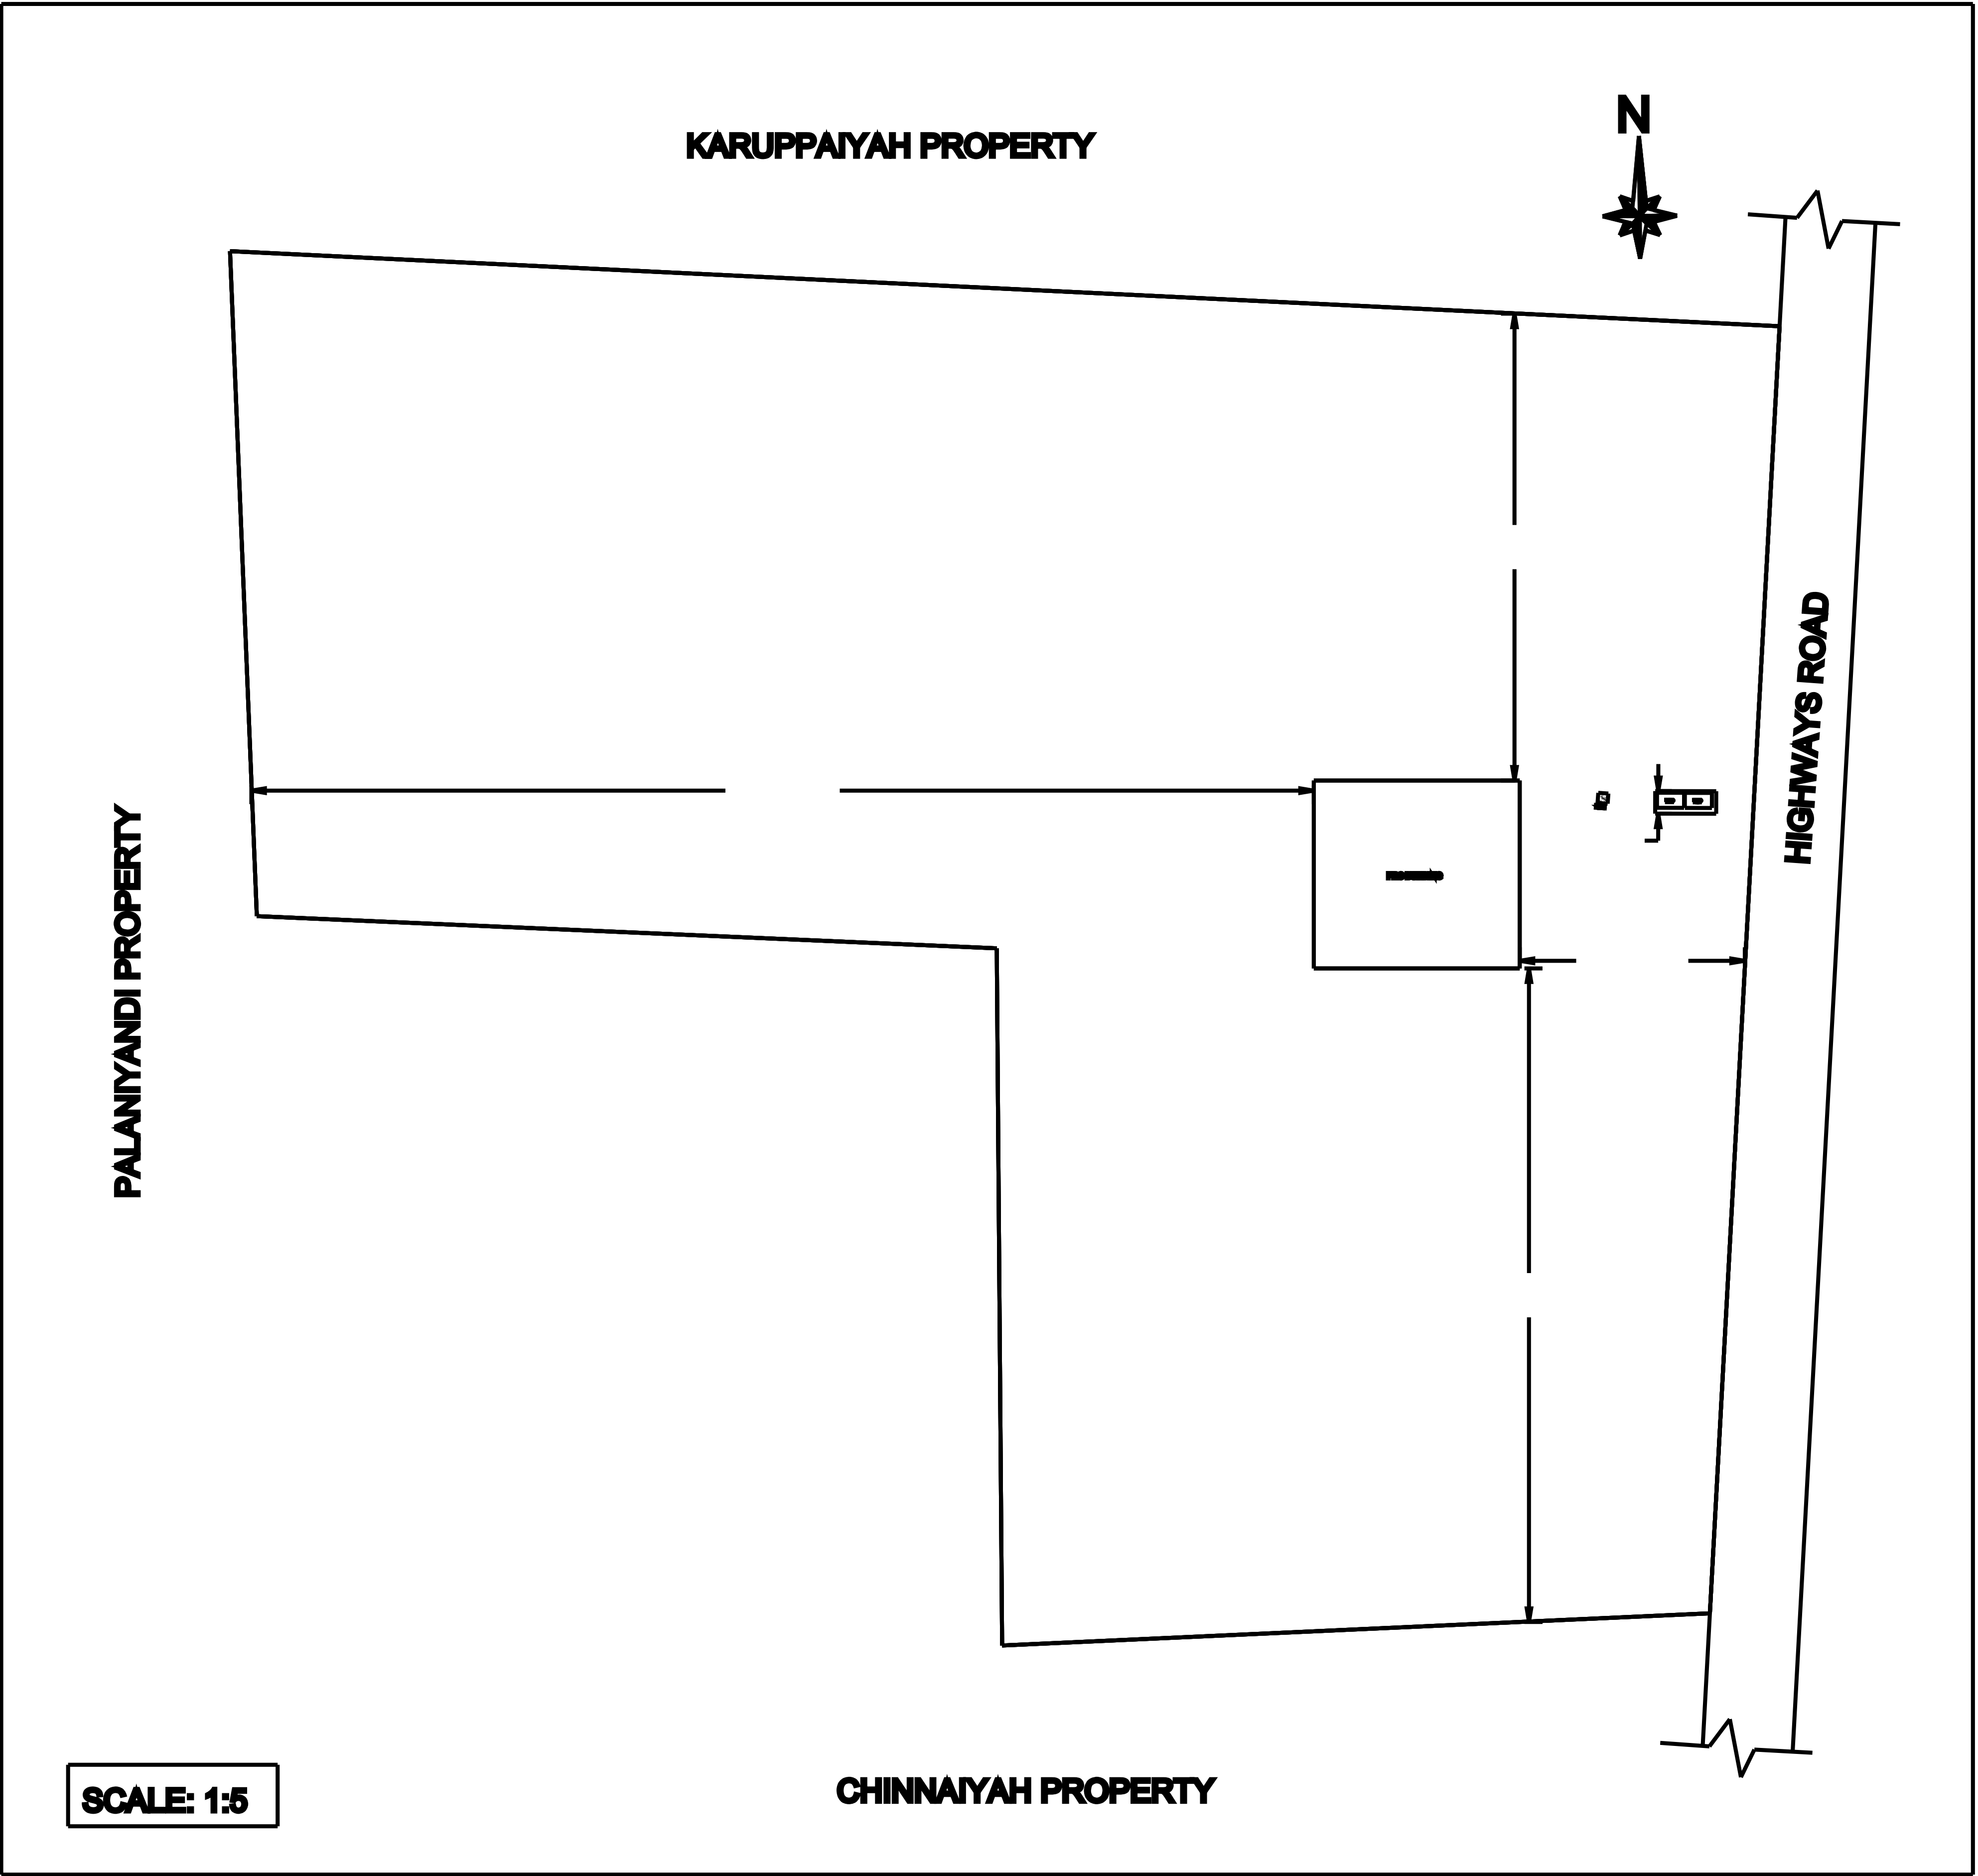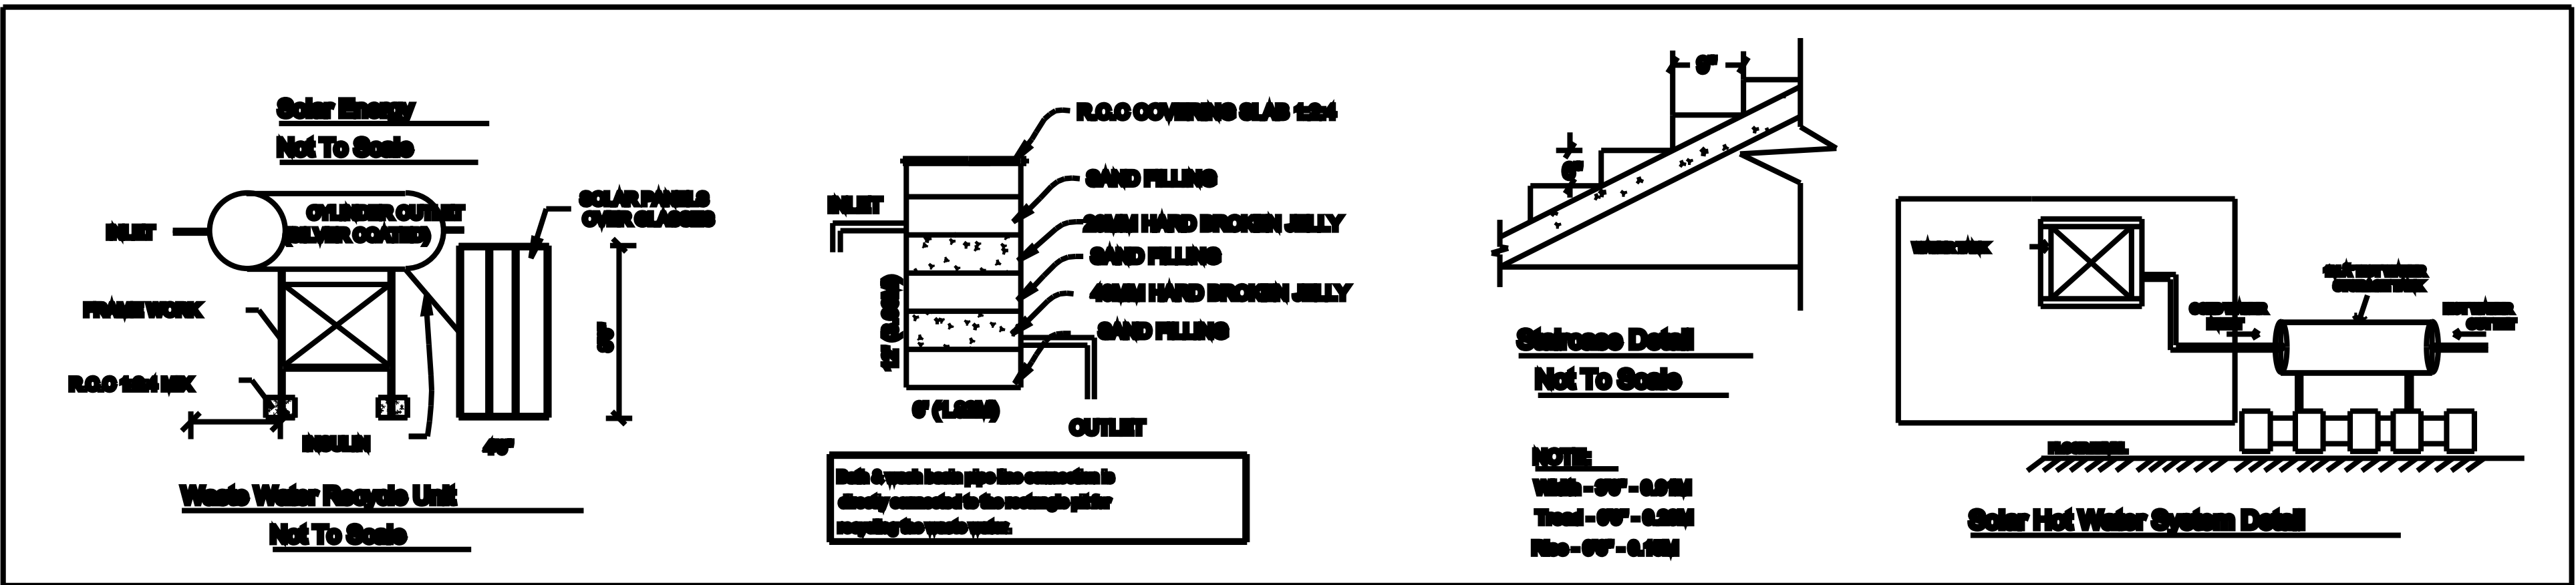

SITE PLAN

SCHEDULE OF JOINERY		
TYPE	DESCRIPTION	SIZE
D1	DOOR	2'0"X7'0"
D2	DOOR	2'0"X7'0"
W1	WINDOW	4'0"X4'0"
W2	WINDOW	2'0"X4'0"
W3	WINDOW	2'0"X4'0"
V1	VENTILATOR	2'0"X2'0"
AREA DETAILS:-		
AREA STATEMENT	SQ.FT	SQ.M
TOTAL LAND AREA	6400.00	600.00
PRO. GROUND FLOOR AREA	171.40	17.10
VACANT LAND	6228.60	582.90
FSI CALCULATION		
FSI =	$\frac{\text{TOTAL BUILT UP AREA}}{\text{TOTAL PLOT EXTENT}}$	
FSI =	$\frac{171.40}{6400.00} = 0.03 <$	
APPLICANT :		
ENGINEER :		