

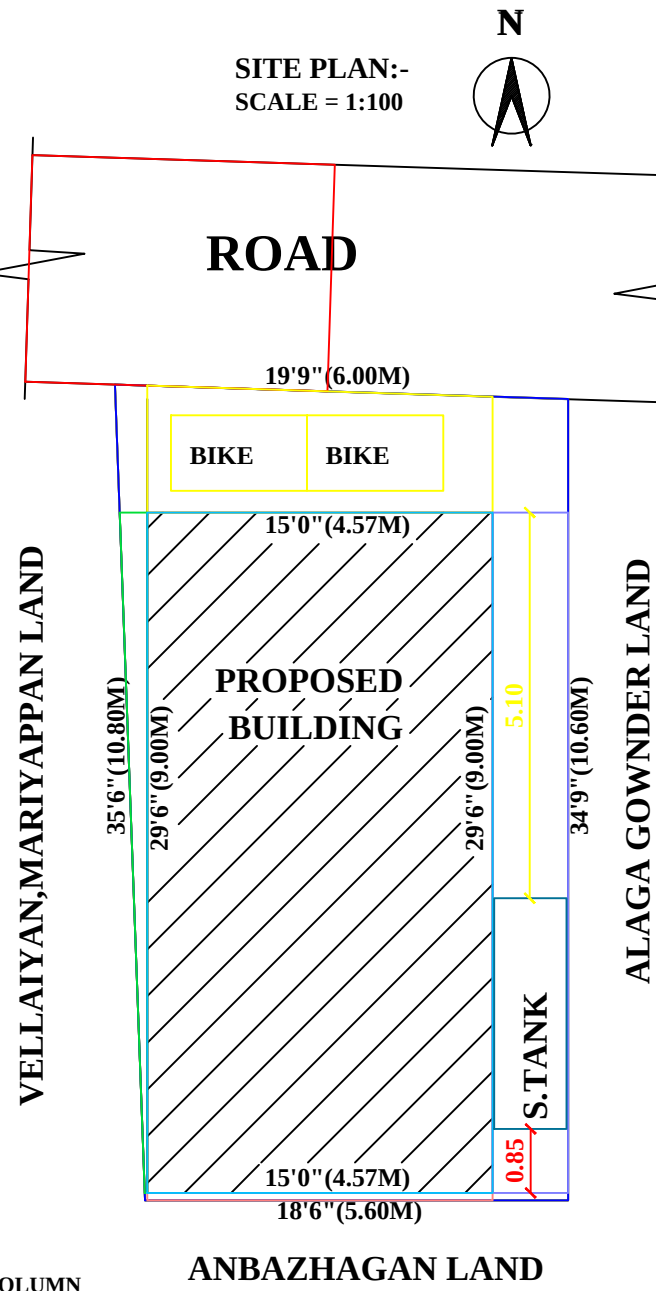


PLAN SHOWING THE PROPOSED CONSTRUCTION OF THE GROUND AND FIRST FLOOR RESIDENTIAL BUILDING IN S.F.NO:"421/3" AT CHINNIYAMPALAYAM,CINNIYAMPALAYAM VILLAGE AND PANCHAYAT, KULITHALAI TALUK,KARUR DISTRICT.

OWNER NAME : Mrs.S.NITHYA W/O Mr.R.MATHIYALAGAN.

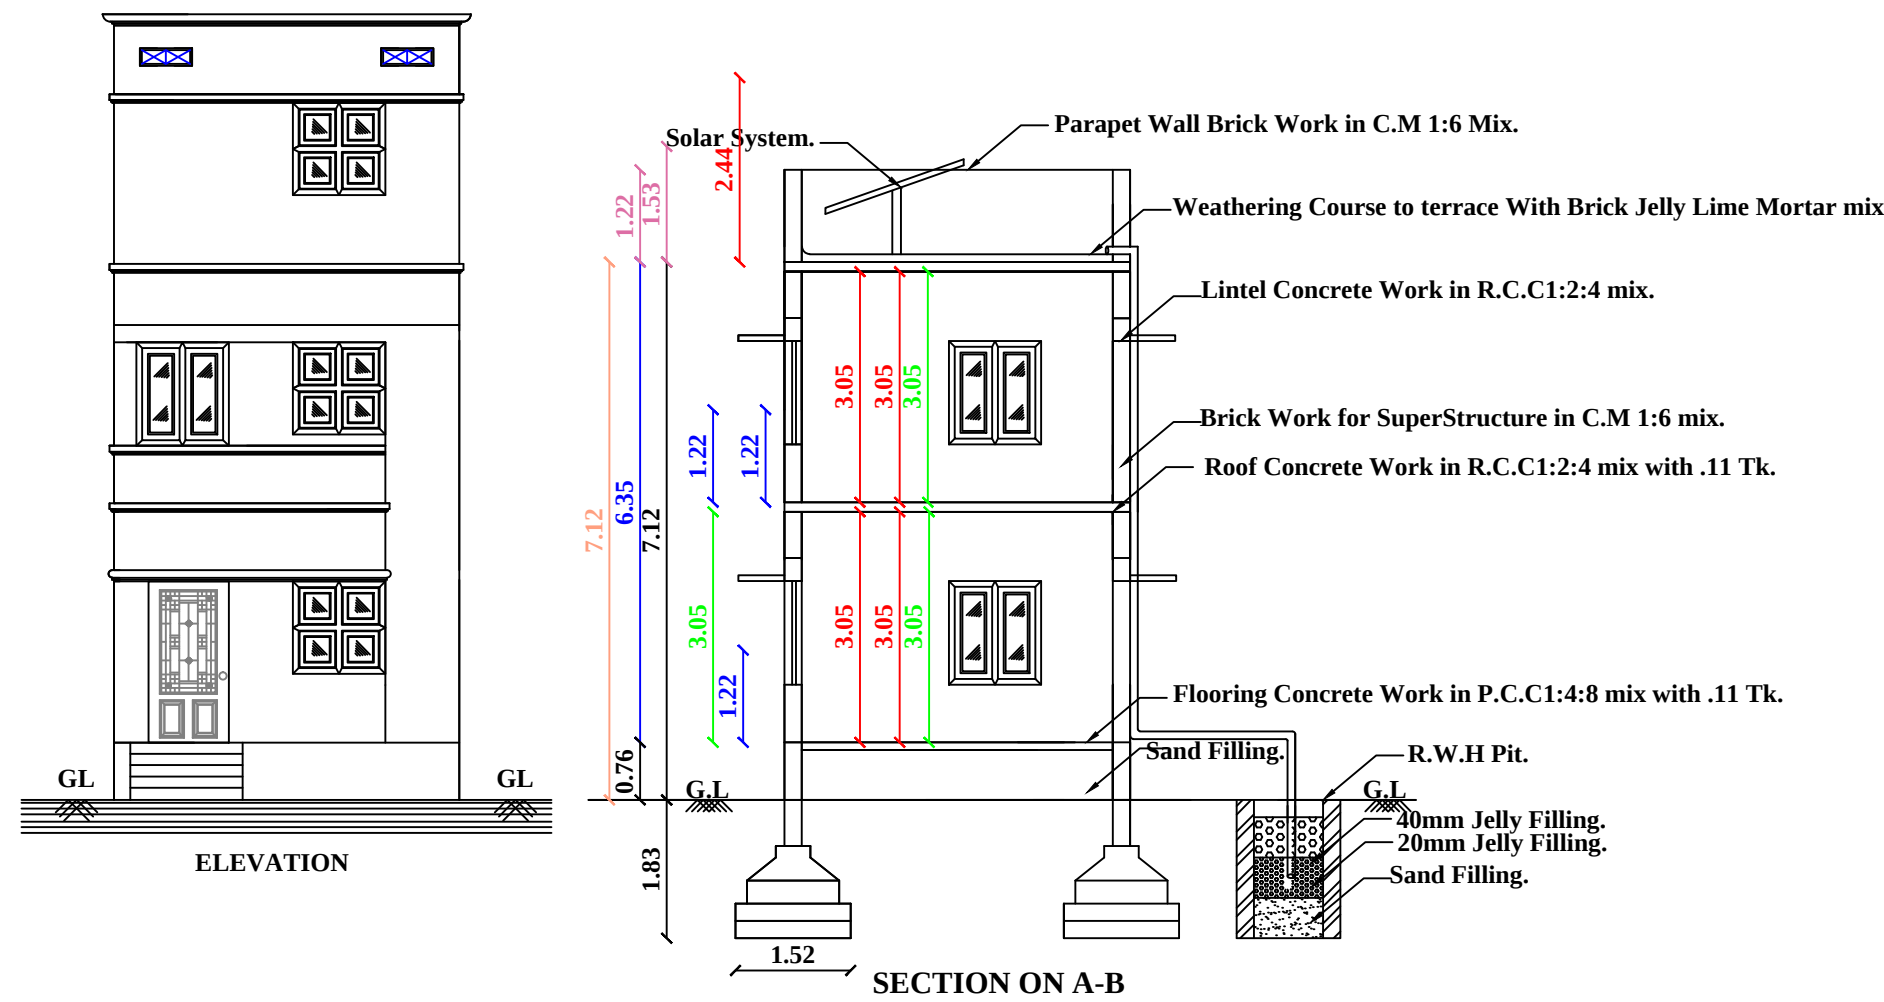

PLAN_INFO
PLOT_AREA_M2=62.00
SINGLE_FAMILY_BUILDING=NO
ROAD_WIDTH=4.50
ROAD_LENGTH=100.00
AREA_TYPE=OTHERS
AVG_PLOT_DEPTH=10.70
AVG_PLOT_WIDTH=5.80
LAND_USE_ZONE=RESIDENTIAL
LEASEHOLD_LAND=NO
SURVEY_NO=421/3
DISTRICT=KARUR
JURISDICTION_TYPE=RURAL_PANCHAYAT
OSR_APPLICABLE=NO
PREMIUM_FSL_REQUIRED=NO
IS_APPROVED_LAYOUT=YES
AS_PER_DOCUMENT=62.00
IS_SWIMMING_POOL_EXISTS=NO
PATTA_NO=281
TALUK=KULITHALAI
AS_AT_SITE=62.00
FMB_OR_PLR=62.00
RWH_DECLARED=YES
IF_HERITAGE_TOWN_LESSTHAN_1KM_RADIUS=NO

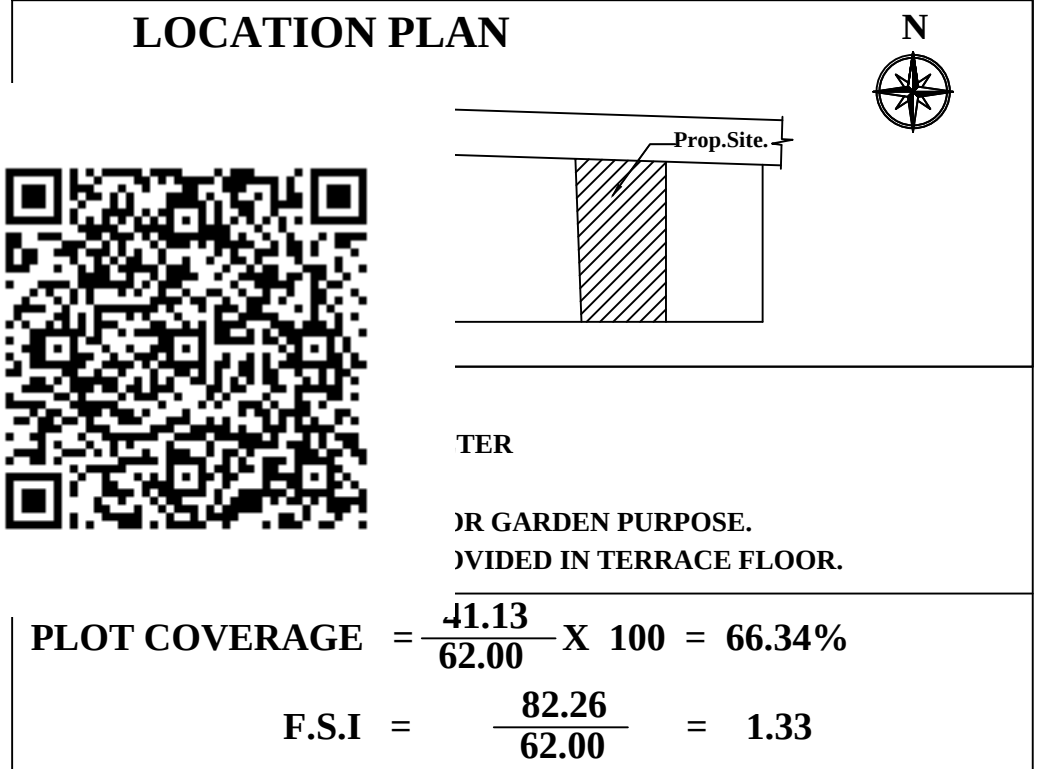

PLOT COVERAGE = $\frac{41.13}{62.00} \times 100 = 66.34\%$

F.S.I = $\frac{82.26}{62.00} = 1.33$

JOINERY DETAILS:-

	PARTICULARS	SIZE IN Ft.	SIZE IN M.
G.G	GRILL GATE	3'6" x 7'0"	1.06 x 2.13
M.D	MAIN DOOR	3'6" x 7'0"	1.06 x 2.13
D	DOOR	3'0" x 7'0"	0.91 x 2.13
D-2	DOOR	2'6" x 7'0"	0.76 x 2.13
W	WINDOW	6'0" x 4'6"	1.83 x 1.37
W-1	WINDOW	4'0" x 4'6"	1.22 x 1.37
V	VENTILATOR	3'0" x 3'0"	0.91 x 0.91
O	OPEN	3'0" x 7'0"	0.91 x 2.13



AREA CALCULATION:-

PARTICULARS	AREA IN Sq.Ft.	AREA IN Sq.M.
Total Site Extent	666.00	62.00
Plinth Area for Prop. Ground Floor	442.56	41.13
Plinth Area for Prop. First Floor	442.56	41.13
Plinth Area for Head Room in S/Floor	112.66	10.47
Open Area	223.44	20.76

OWNER:-

(Mrs.S.NITHYA W/O Mr.R.MATHIYALAGAN)
REGISTERED ENGINEER:-

Er.A.EDWIN VIJAYARAVI D.C.E.,
REGISTERED ENGINEER GR-III,
REG.NO:083/2009/00010,
NO:27 /1A,MalayappaNagar,
Kulithalai,Karur Dist.
PinCode: 639 104.
CELL: 96558 46178.

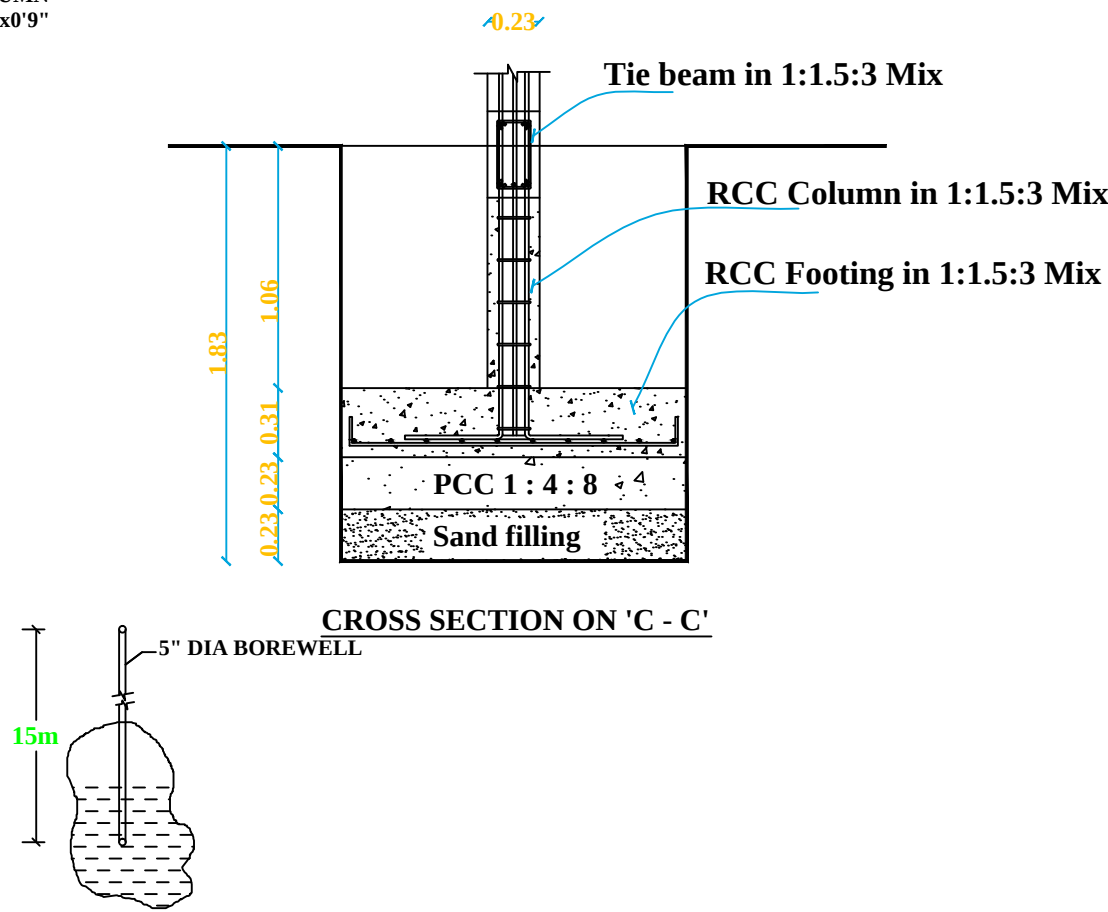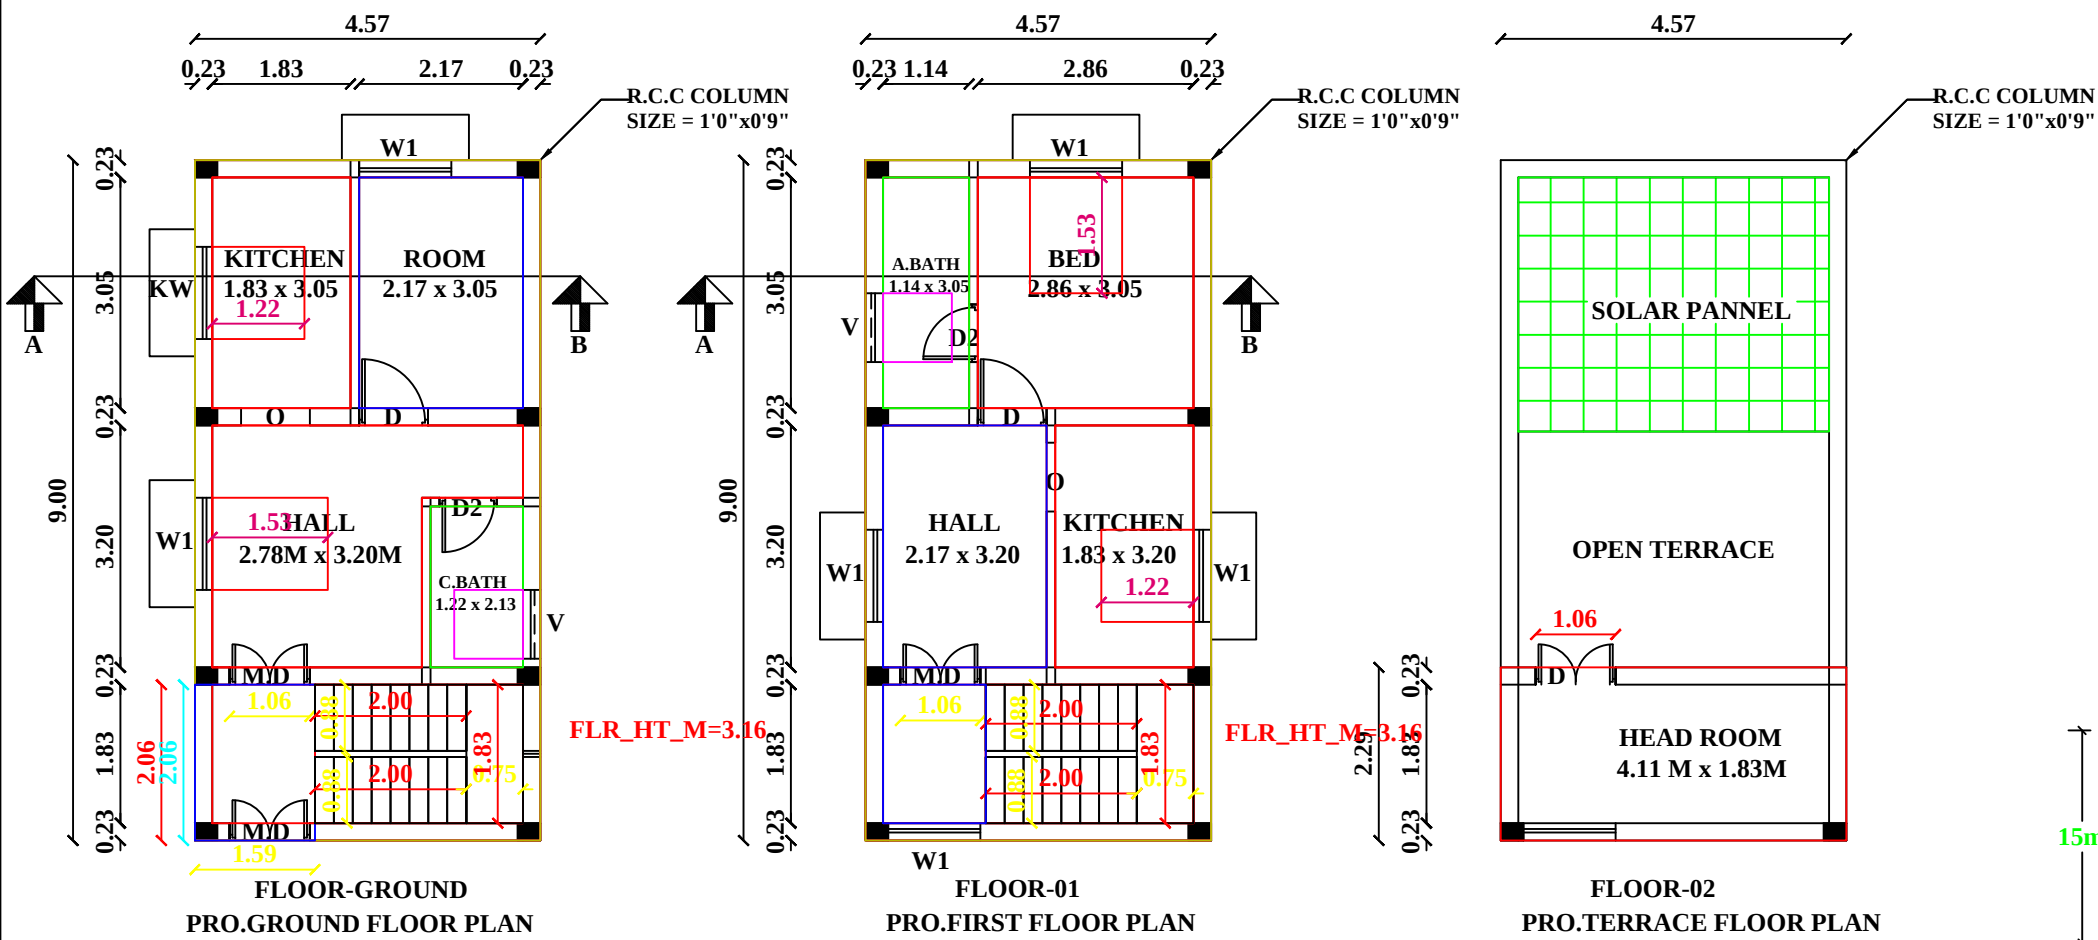

BORE WELL DETAIL

