

PLAN SHOWING THE PROPOSED CONSTRUCTION OF A G.I. SHEET ROOF COMMERCIAL BUILDING IN GROUND FLOOR IN S.F.NO. 355/2A1A PART, PLOT NO : 83, AT GANAPATHY NAGAR, ANDANKOVIL WEST VILLAGE, THANTHONI UNION, MANMANGALAM TALUK & KARUR DISTRICT.

THIS PLOT REGULARIZED, BDO(VP) PROCEEDINGS NO.ந.க.எண்.169/2019-2020 ஆ.3/66/2020 DT: 13-03-2020.

UNSOLD PLOT FRAME WORK NO : 429/2019

NAME OF THE APPLICANT : Mrs. A.YAMUNA, W/o ASHOK KUMAR.

APPROVAL AUTHORITY

SCHEDULE OF JOINERIES

REFERENCE	IN FEET	IN METER
RS ROLLING SHUTTER	8'0"X8'0"	2.44X2.44
D1 DOOR	3'0"X7'0"	0.91X2.13
W WINDOW	5'0"X4'0"	1.52X1.21
W1 WINDOW	6'0"X5'0"	1.82X1.52
V VENTILATOR	3'0"X2'6"	0.91X0.76

AREA OF CALCULATION	SQ.FT	SQ.M
TOTAL AREA OF THE SITE AS PER DOCUMENT	3870.00	359.53
TOTAL AREA OF THE SITE AS ON SITE	3866.86	359.24
SUPER IMPOSED PLOT AREA	3866.86	359.24
AREA OF G.I ROOF BUILDING IN GF	1498.56	139.22
AREA OF OPEN SPACE	2368.30	220.02
PERCENTAGE OF SITE COVERAGE	-	38.75%
FLOOR SPACE INDEX	-	0.38

PARKING :

NO.OF CAR PARKING (2.50X5.00) - 3 NOS
NO.OF TWO WHEELER PARKING (1.00X1.80) - 6 NOS

COLOUR INDEX:

ROAD SHOWN IN	-	Blue
BOUNDARY SHOWN IN	-	Orange
PRO.BUILDING SHOWN IN	-	Red
RAIN WATER COLLECTION TANK	-	Blue with Rain Water Collection Tank Symbol
PARKING [2.50M X 5.0M]	-	Blue with Parking Symbol

APPLICANT

Ayamuna

Mrs. A.YAMUNA, W/o ASHOK KUMAR.


ENGINEER

Er.A.R.RAM PRASANTH


B.E.P.G.Dip (VAL),
Consulting Engineer /Regd.Engineer
DTCP-Trichy-Reg.no. RE/GR-II/TR/MAY2019/001
KCMC-Reg.no. 082/LS/2019/00002
No : 17, Sengunthapuram First Cross,
Near Bank of India, KARUR - 639 002.
Mob : 96987 12221, office : 9698612221




ELEVATION

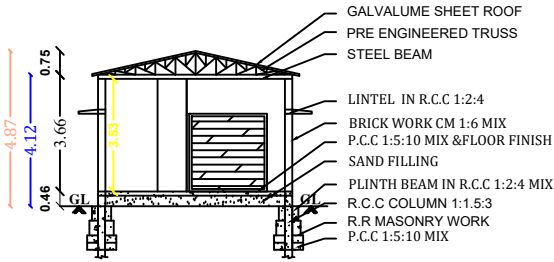

SECTION "A-A"


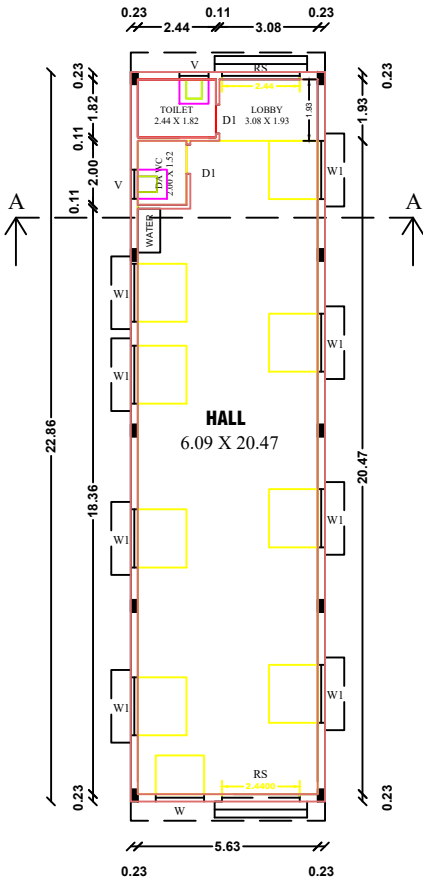


PRO.GROUND FLOOR PLAN


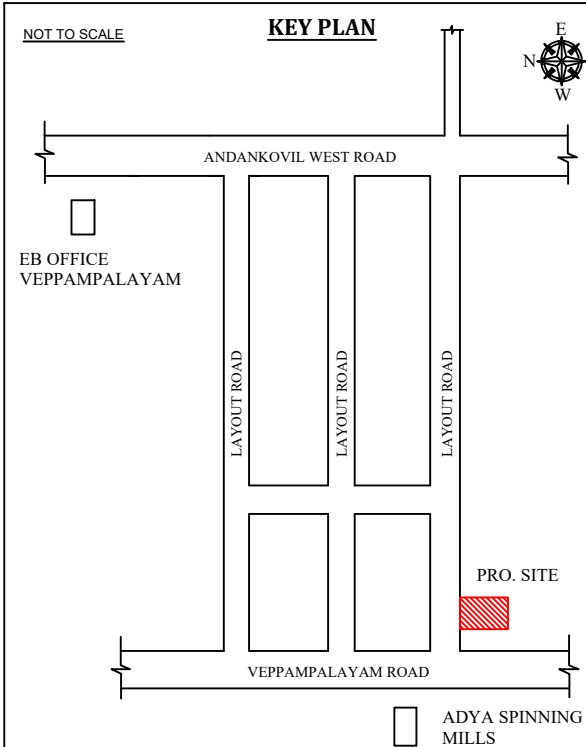


KEY PLAN

NOT TO SCALE

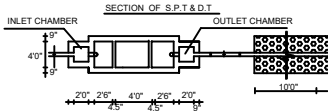
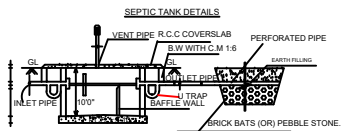


SECTION ON RAIN WATER COLLECTION TANK

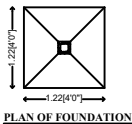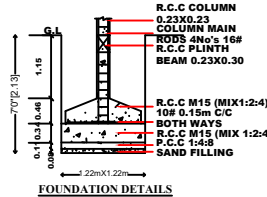

SITE PLAN

S.F.NO: 356

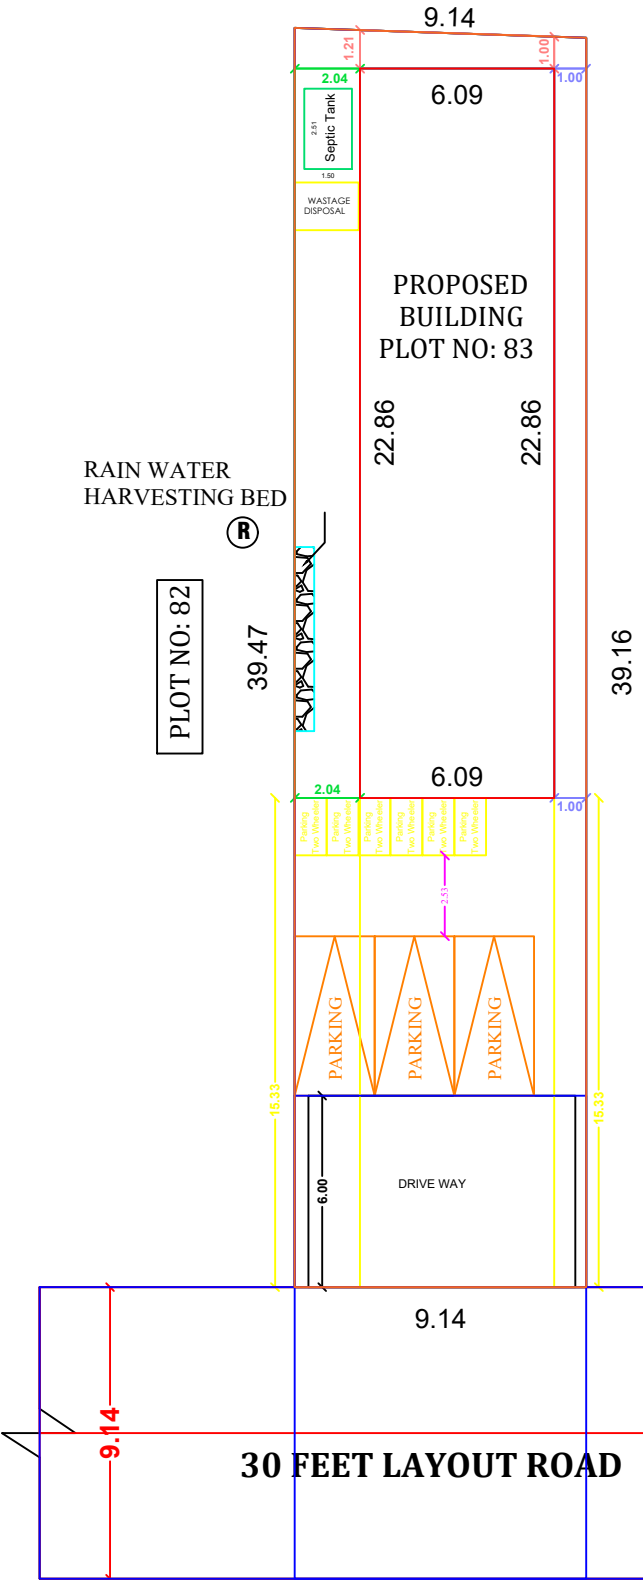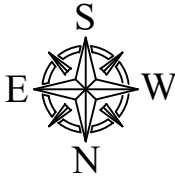

30 FEET LAYOUT ROAD