



THE PLAN SHOWING THE PROPOSED CONSTRUCTION OF R.C.C ROOF RESIDENTIAL GROUND FLOOR AND FIRST FLOOR BUILDING IN S.F.NO : 630/A2 PART,
PLOT NO : 04 AT SAKTHI NAGAR, ANDANKOIL EAST VILLAGE & PANCHAYAT, THANTHONI UNION,MANMANGALAM TALUK & KARUR DISTRICT.

APPLICANT NAME : A.SURESH S/O ARUNACHALAM
PLOT REGULARIZATION APPROVAL NO : ந.க.எண்:204/2019-2020 DATE : 25.09.2019

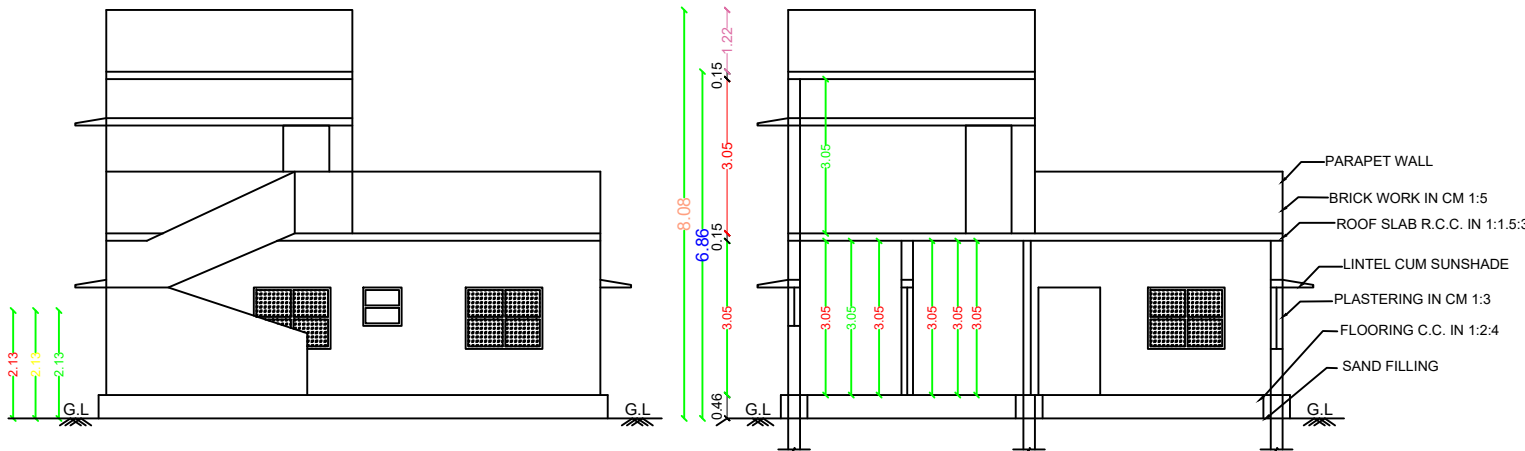


ELEVATION

SECTION"A-B"

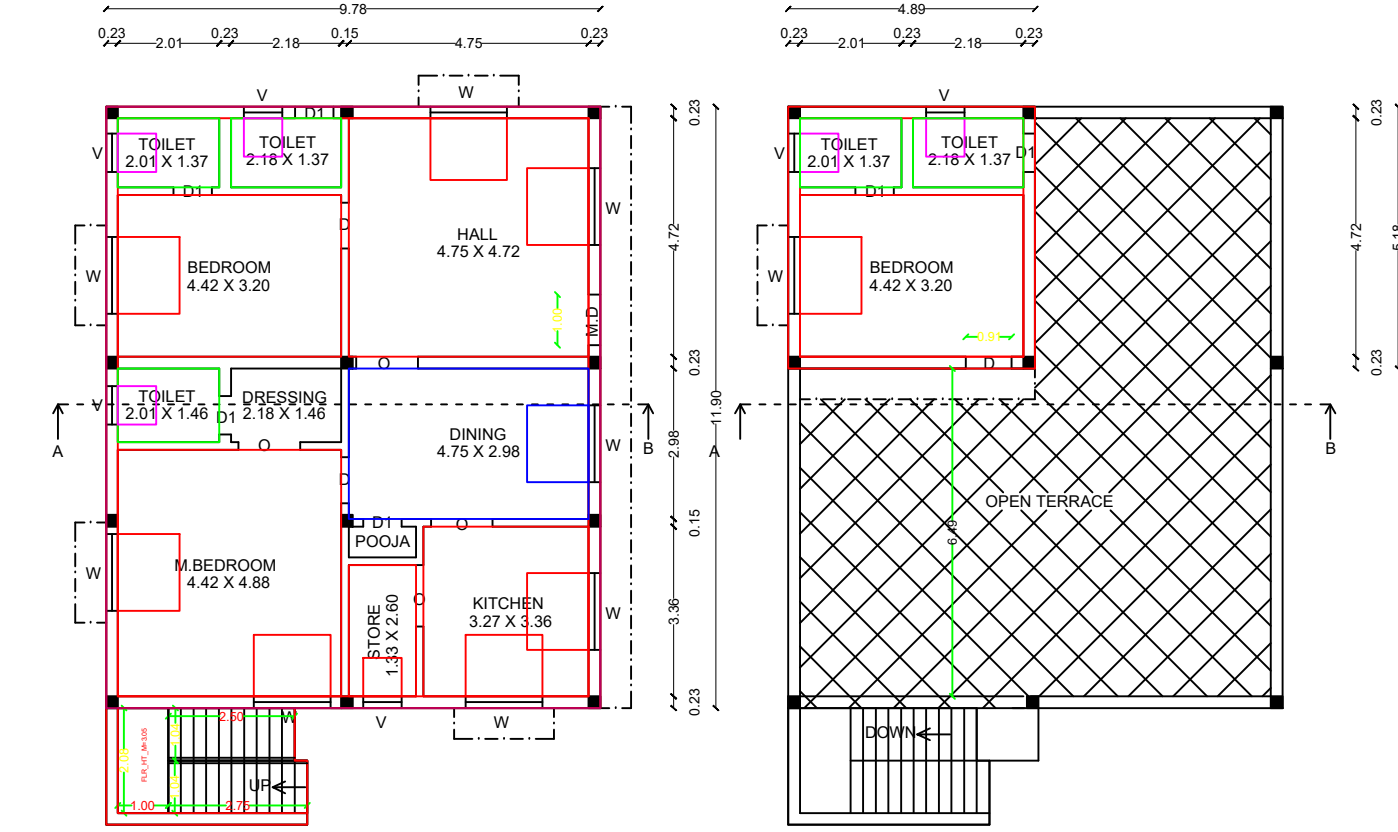


GROUND FLOOR


FIRST FLOOR

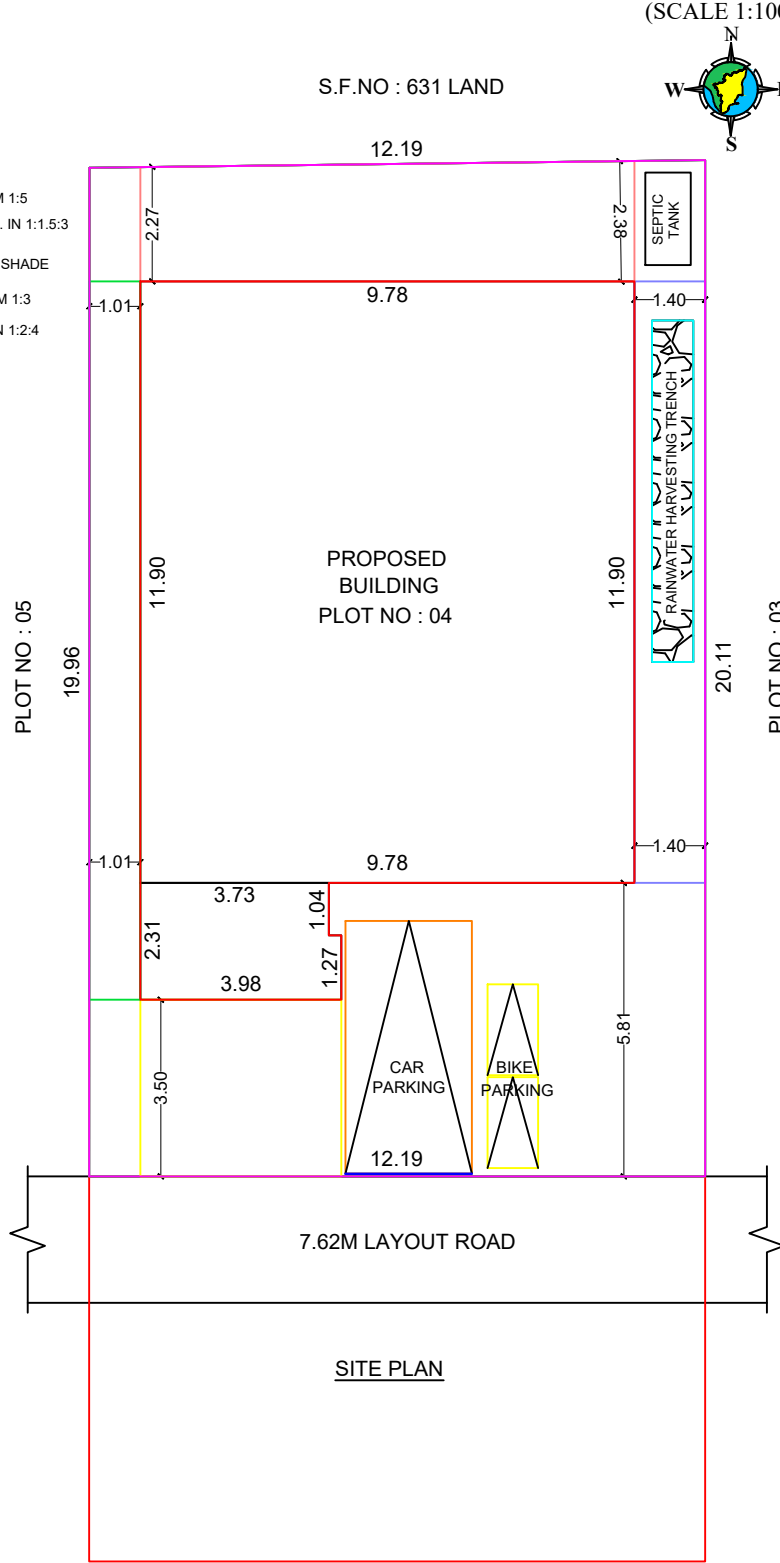


SITE PLAN

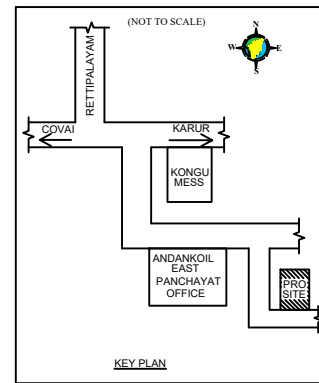


KEY PLAN

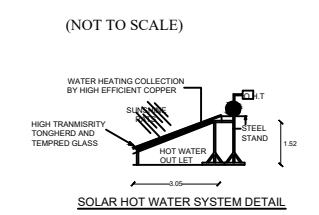


SOLAR HOT WATER SYSTEM DETAIL

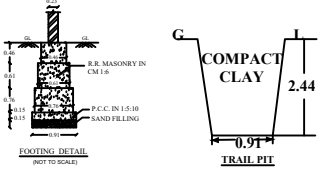


COMPACT CLAY

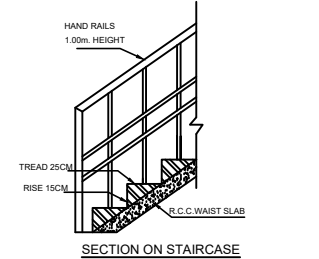


SECTION ON STAIRCASE

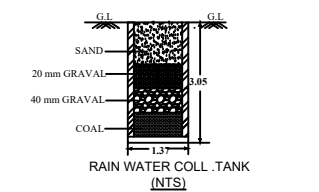

RAIN WATER COLL. TANK (NTS)

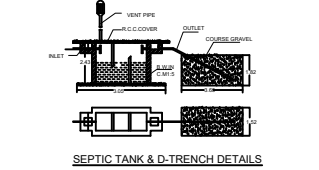

SEPTIC TANK & D-TRENCH DETAILS

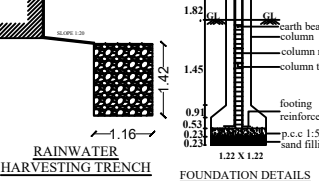

FOUNDATION DETAILS

AREA DETAILS:	IN Sq.Ft	IN Sq.M
AREA OF THE SITE (AS PER DOCUMENT)	2630.00	244.33
AREA OF THE SITE (AS PER SITE)	2628.78	244.22
SUPER IMPOSED AREA	2628.78	244.22
AREA OF GROUND FLOOR	1252.71	116.38
AREA OF STAIRCASE	96.12	8.93
AREA OF FIRST FLOOR	272.11	25.28
TOTAL AREA	1620.94	150.59
AREA OF OPEN SPACE	1279.95	118.91
FSI	0.62 < 2	
PLOT COVERAGE	51.31%	

JOINERIES DETAILS	IN .FT	IN .MT
MD -MAIN DOOR	3'3" X 7'0"	1.00 X 2.13
D - DOOR	3'0" X 7'0"	0.91 X 2.13
D1 - DOOR	2'6" X 7'0"	0.76 X 2.13
O - OPEN	4'0" X 7'0"	1.22 X 2.13
W - WINDOW	5'0" X 4'0"	1.52 X 1.22
V - VENTILATOR	2'6" X 2'6"	0.76 X 0.76

SITE DETAILS:	
SITE SHOWN IN	
BUILDING SHOWN IN	
ROAD SHOWN IN	

- NOTES:-
1. ALL DIMENSIONS ARE IN METER.
 2. SOLAR WATER HEATING SYSTEM PROVIDED.
 3. RAINWATER HARVESTING FACILITIES PROVIDED.
 4. SULLAGE WASTE FROM TOILET WILL BE CONNECTED INTO EXISTING DRAINAGE SYSTEM.
 5. WATER FACILITIES PROVIDED.

APPLICANT

A.Suresh

A.SURESH

ENGINEER

Er. P.GOPI, B.E (Civil).
REGISTERED ENGINEER
Reg.No: 082/LS/2023/00004
Reg.No: RE/GR-III/005/Karur/Nov/2022
Kamarajapuram, Sengunthapuram,
Karur - 639 002. Mob: 90803 - 71837