
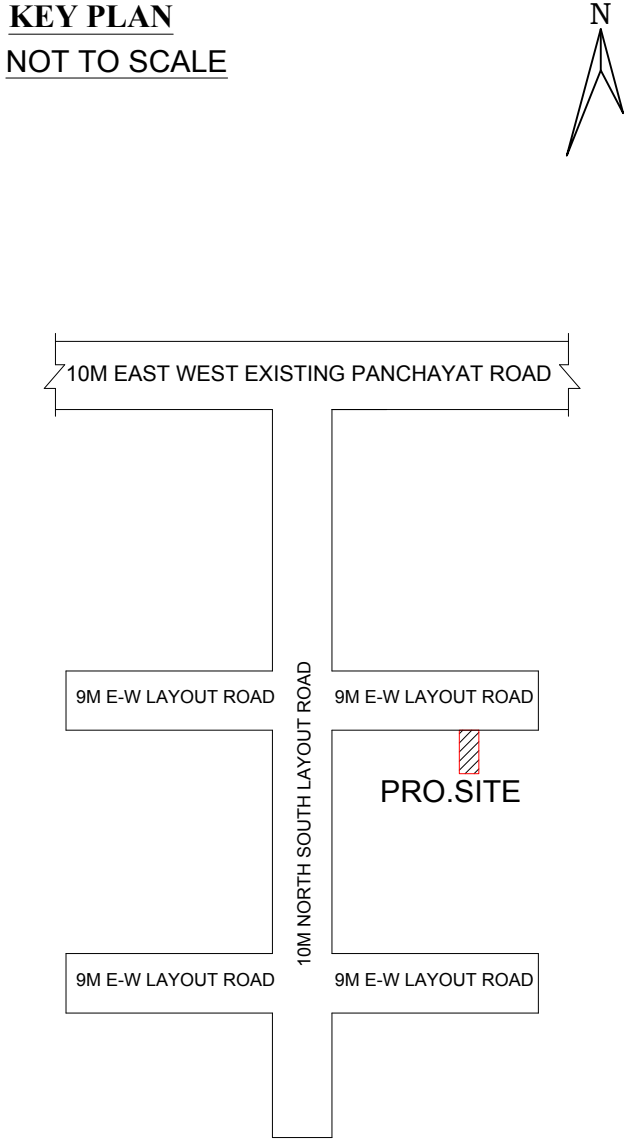
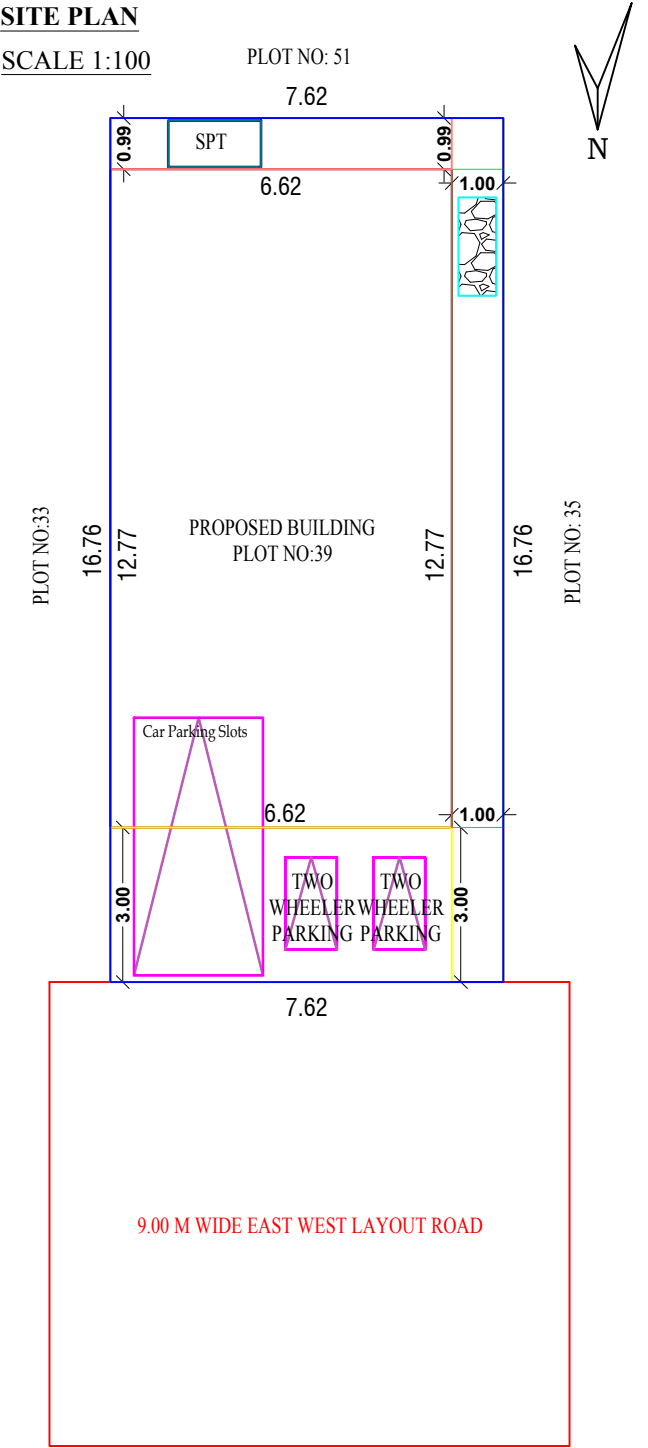
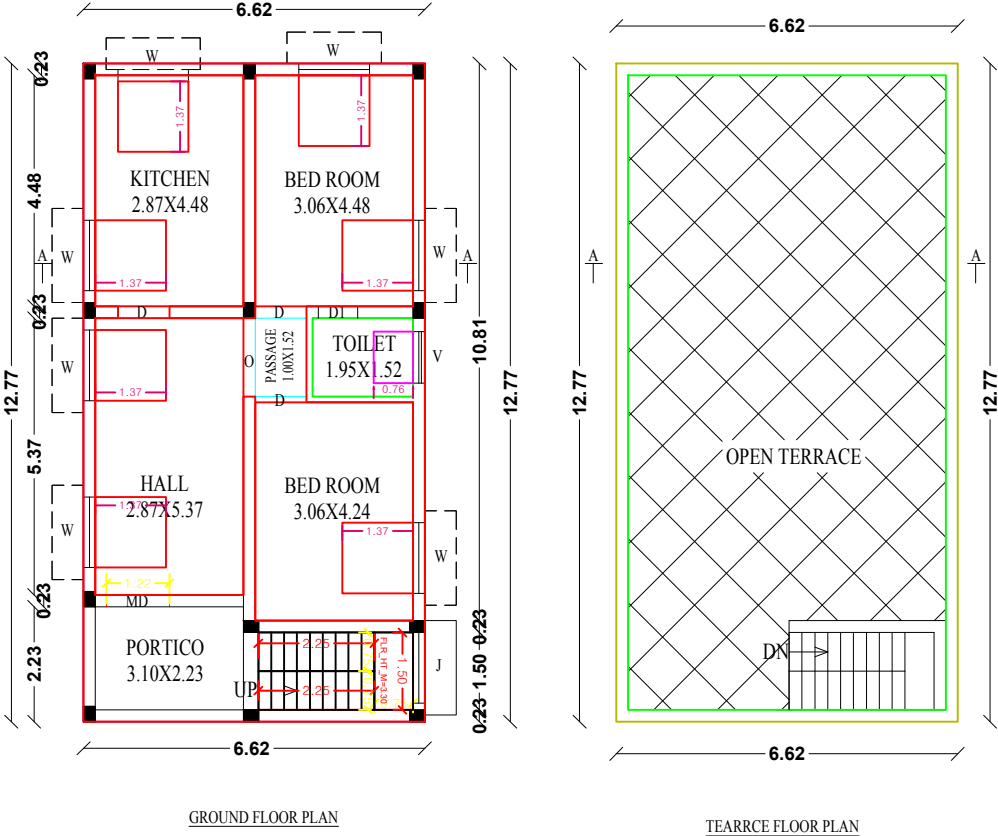


PLAN SHOWING THE PROPOSED CONSTRUCTION OF A R.C.C ROOF RESIDENTIAL GROUND FLOOR BUILDING IN S.F.NO:736/5C1A1A1 PART, PLOT NO: 34, AT RASI VILLA, MANAVADI VILLAGE AND PANCHAYAT, THANTHONI PANCHAYAT UNION, KARUR TALUK AND DISTRICT.

NAME OF THE APPLICANT: 1.Mr.P.KARUNAKARAN, S/o.PICHAJ.
2.Mr.S.SATHEESH, S/o.SUBRAMANI.
3.Mr.K.DINESH, S/o.KALIYAPERUMAL.







SWP/DTCP/KARUR/LAYOUT APPROVAL NO:181/2023. DATED:29.08.2023.

APPROXIMATE

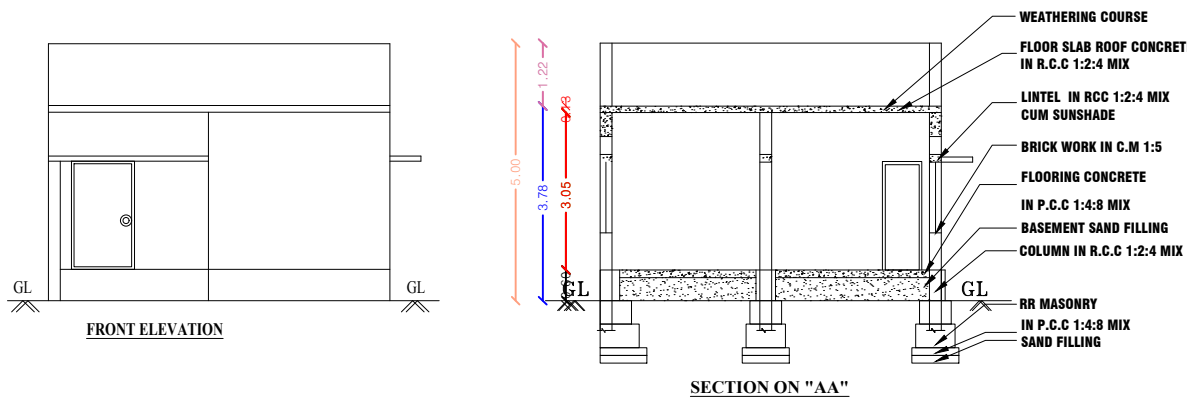

SCHEDULE OF JOINERIES		
REFERENCE	IN FEET	IN METER
MD DOOR	4'0"X7'0"	1.22X2.13
D DOOR	3'3"X7'0"	1.00X2.13
D1 DOOR	2'6"X7'0"	0.76X2.13
O OPEN	3'3"X7'0"	1.00X2.13
W WINDOW	4'6"X4'6"	1.37X1.37
V VENTILATOR	3'3"X2'6"	1.00X0.76
J JOLLY	4'6"X4'6"	1.37X1.37

AREA	IN SQ.FT	IN SQ.M
AREA OF SITE	1375.00	127.74
AREA OF RCC PRO.GF	909.99	84.54
AREA OF OPEN	465.01	43.20
CARPET AREA	617.53	57.37
FSI	0.66	
PLOT COVERAGE	66.18%	
NO OF TWO WHEEL PARKING	1	
NO OF CAR PARKING	1	

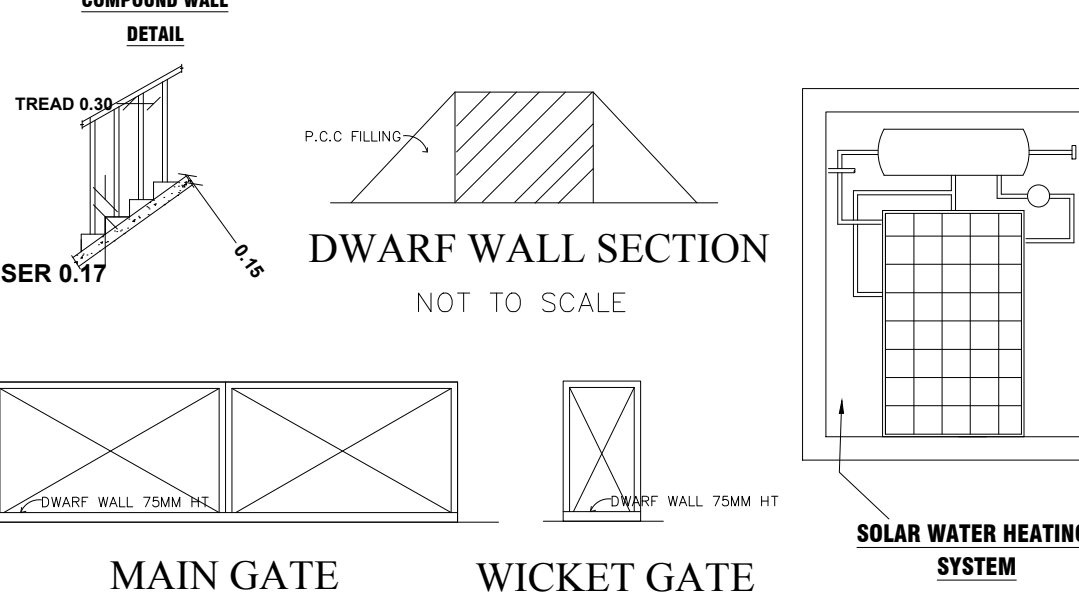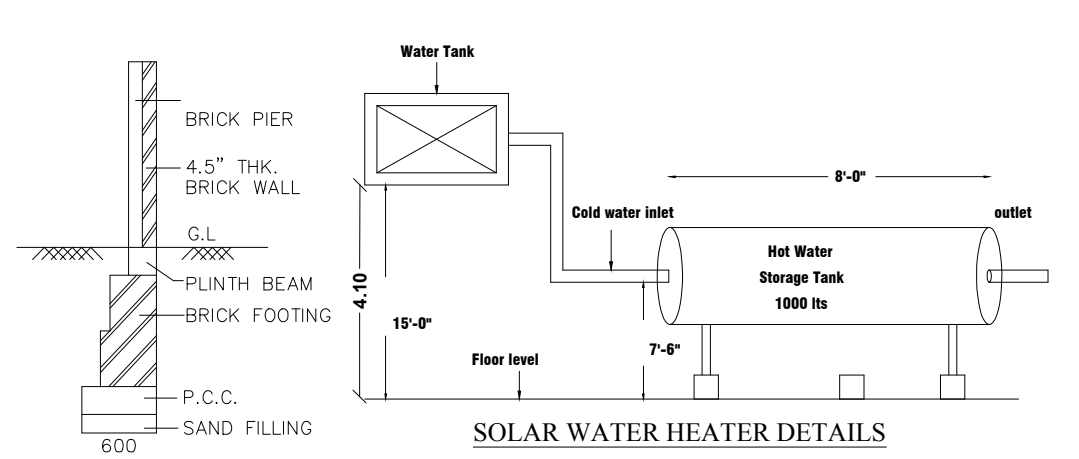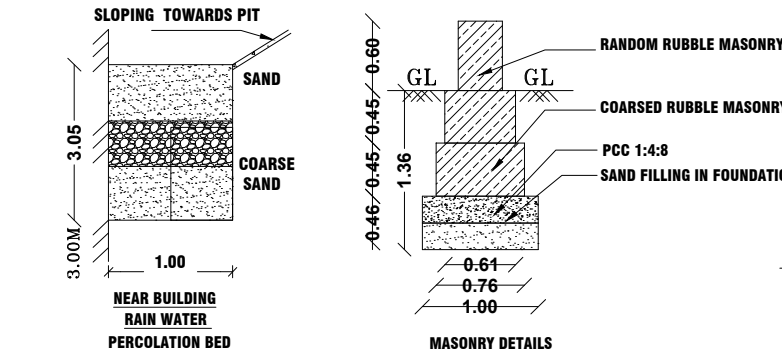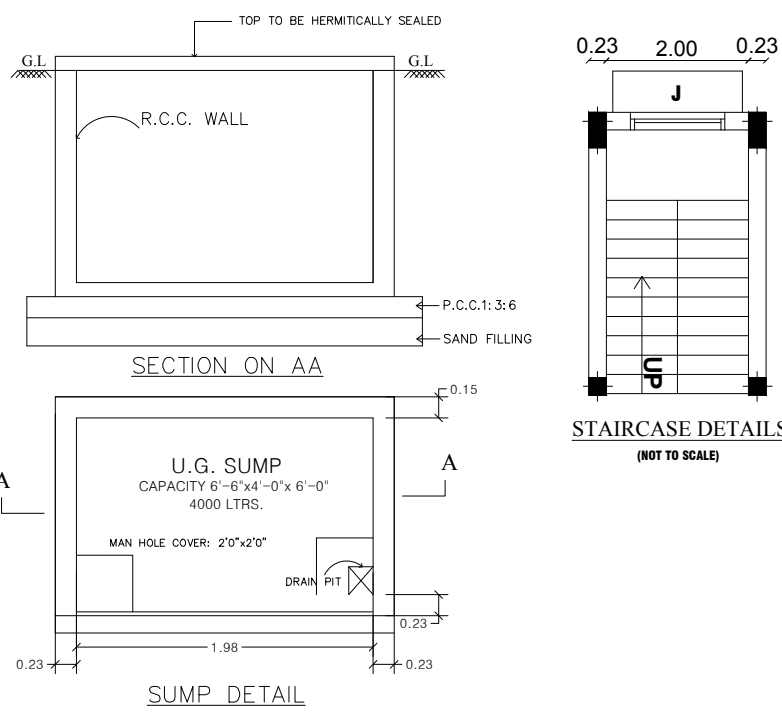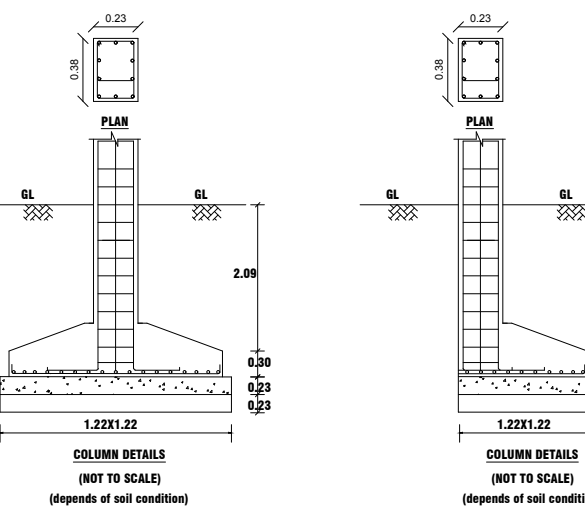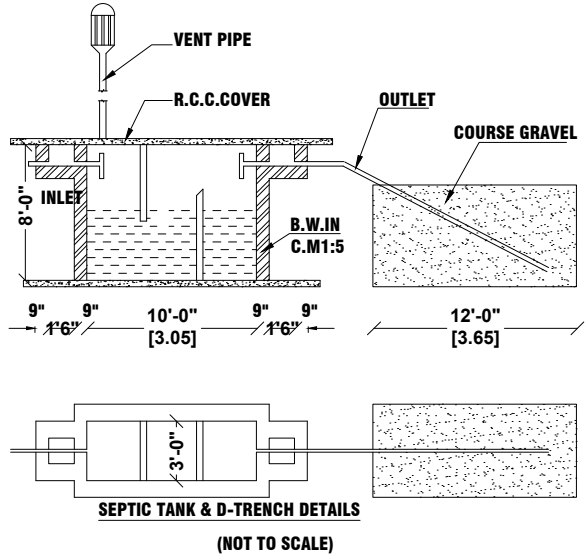

APPLICANT:

REGISTERED ENGINEER