


APPLICANT : Mrs. P.NIRMALA W/O T.CHINNATHAMBI






SCALE 1:100

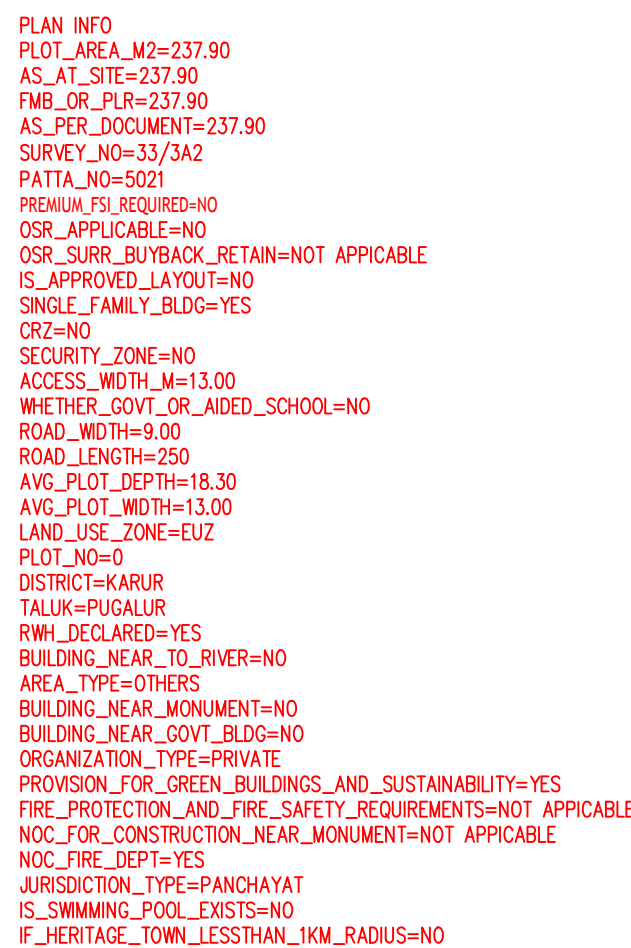

Proposed Ground Floor Building Area :
5.46 x 10.37 : 56.62 Sq.Mt. (609.23 Sq.Ft.)
5.06 x 9.07 : 45.89 Sq.Mt. (493.77 Sq.Ft.)
Proposed Ground Floor Building Area :
102.51 Sq.Mt. (1103.00 Sq.Ft.)
Proposed Ground Floor Portico & Utility
5.46 x 3.42 : 18.67 Sq.Mt. (200.89 Sq.Ft.)
5.06 x 4.72 : 23.88 Sq.Mt. (256.95 Sq.Ft.)
Proposed Ground Floor Portico & Utility
42.55 Sq.Mt. (457.34 Sq.Ft.)
Total Proposed Ground Floor Area :
145.06 Sq.Mt. (1560.84 Sq.Ft.)
Total Proposed First Floor Building Area
5.46 x 7.09 : 38.71 Sq.Mt. (416.52 Sq.Ft.)


DETAILS OF JOINERIES			
REFERENCE		IN METER	IN FEET
MD	DOOR	1.50 x 2.10	5'0" x 7'0"
D	DOOR	1.00 x 2.10	3'3" x 7'0"
D1	DOOR	0.75 x 2.10	2'6" x 7'0"
W	WINDOW	1.50 x 1.35	5'0" x 4'6"
W1	WINDOW	1.20 x 1.35	4'0" x 4'6"
V	VENTILATOR	1.00 x 0.60	3'3" x 2'0"

TOTAL AREA : 0.52 ¹ / ₅ Acre		
AREA DETAILS	SQ.MT.	SQ.FT.
TAKEN AREA	237.90	2559.80
PROPOSED AREA OF R.C.C. BUILDING IN GROUND FLOOR	102.51	1103.00
PROPOSED AREA OF R.C.C. PORTICO & UTILITY IN GROUND FLOOR	42.55	457.84
TOTAL PROPOSED AREA OF GROUND FLOOR	145.06	1560.84
TOTAL PROPOSED AREA OF FIRST FLOOR	38.71	416.52
AREA OF OPEN SPACE	92.84	998.96
CARPET AREA	98.50	1059.86

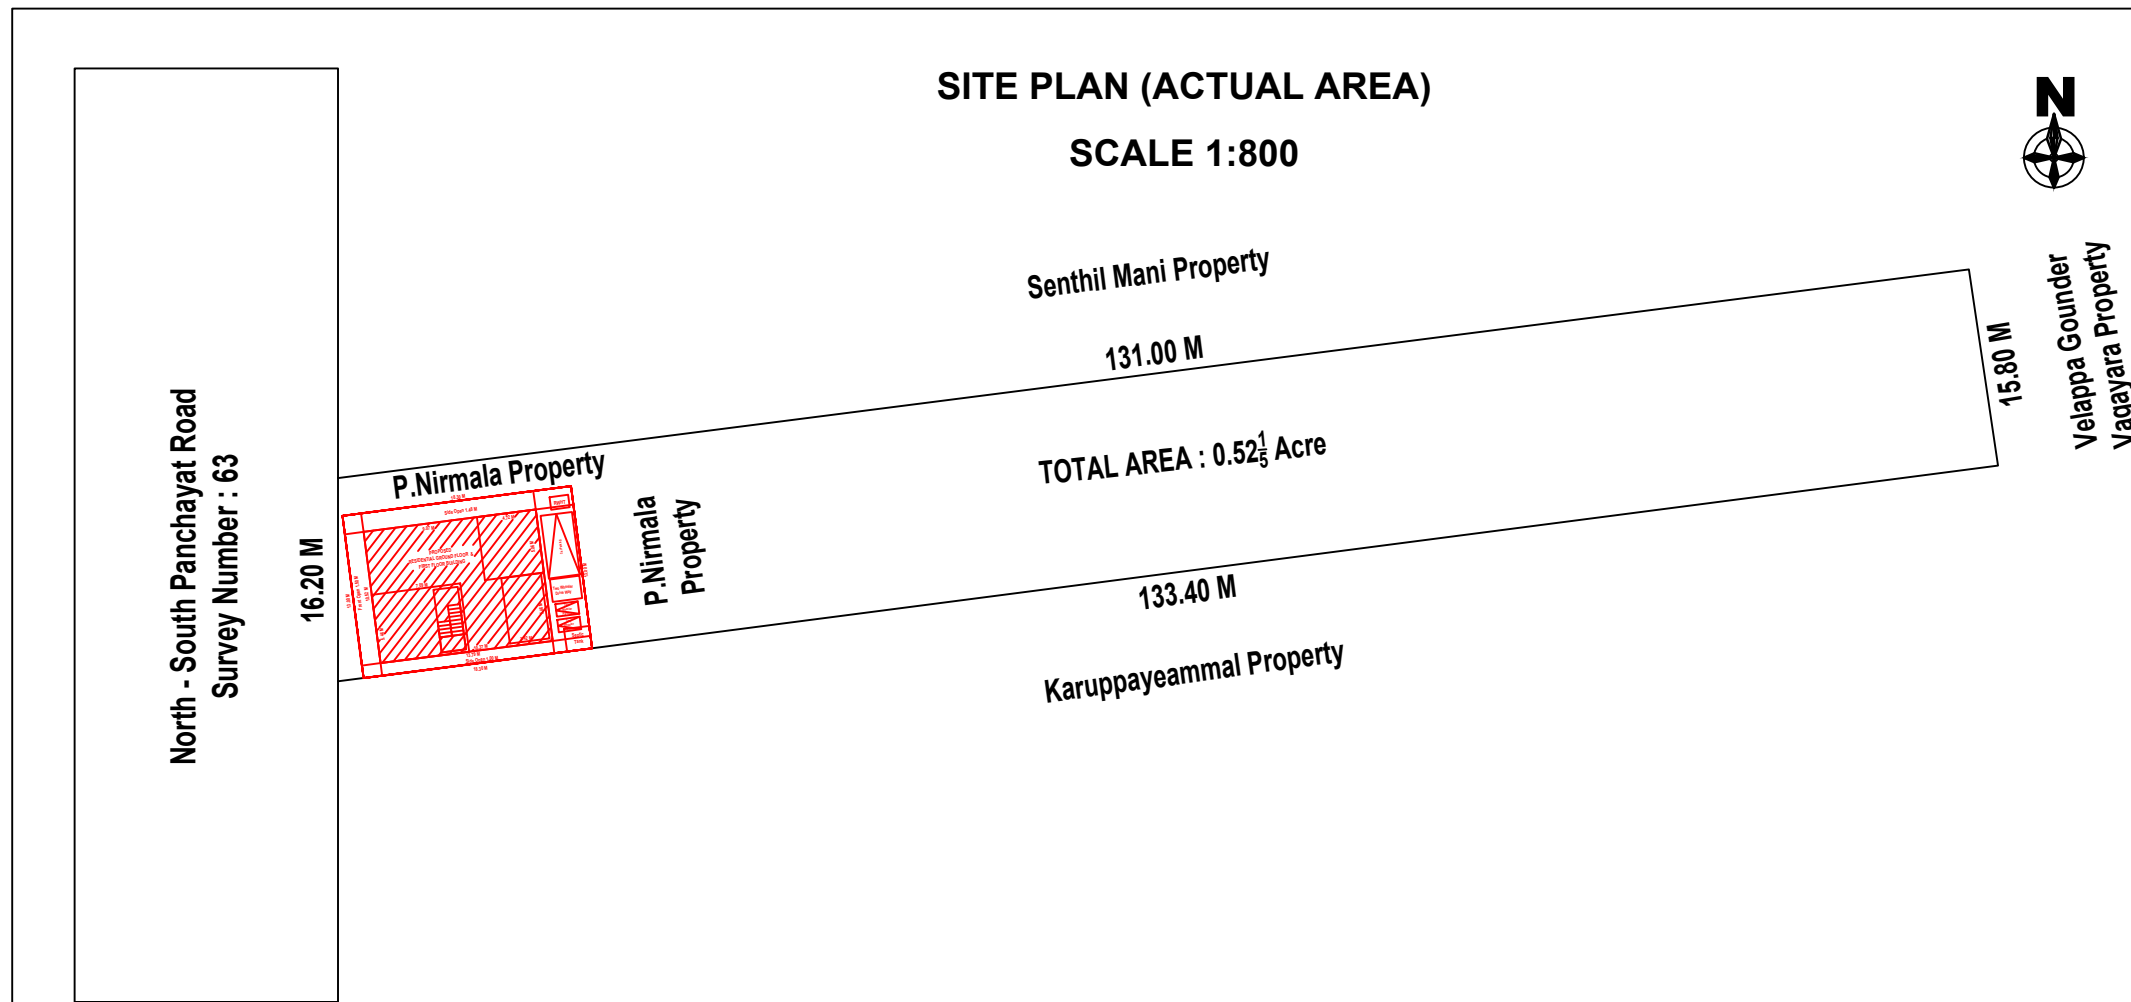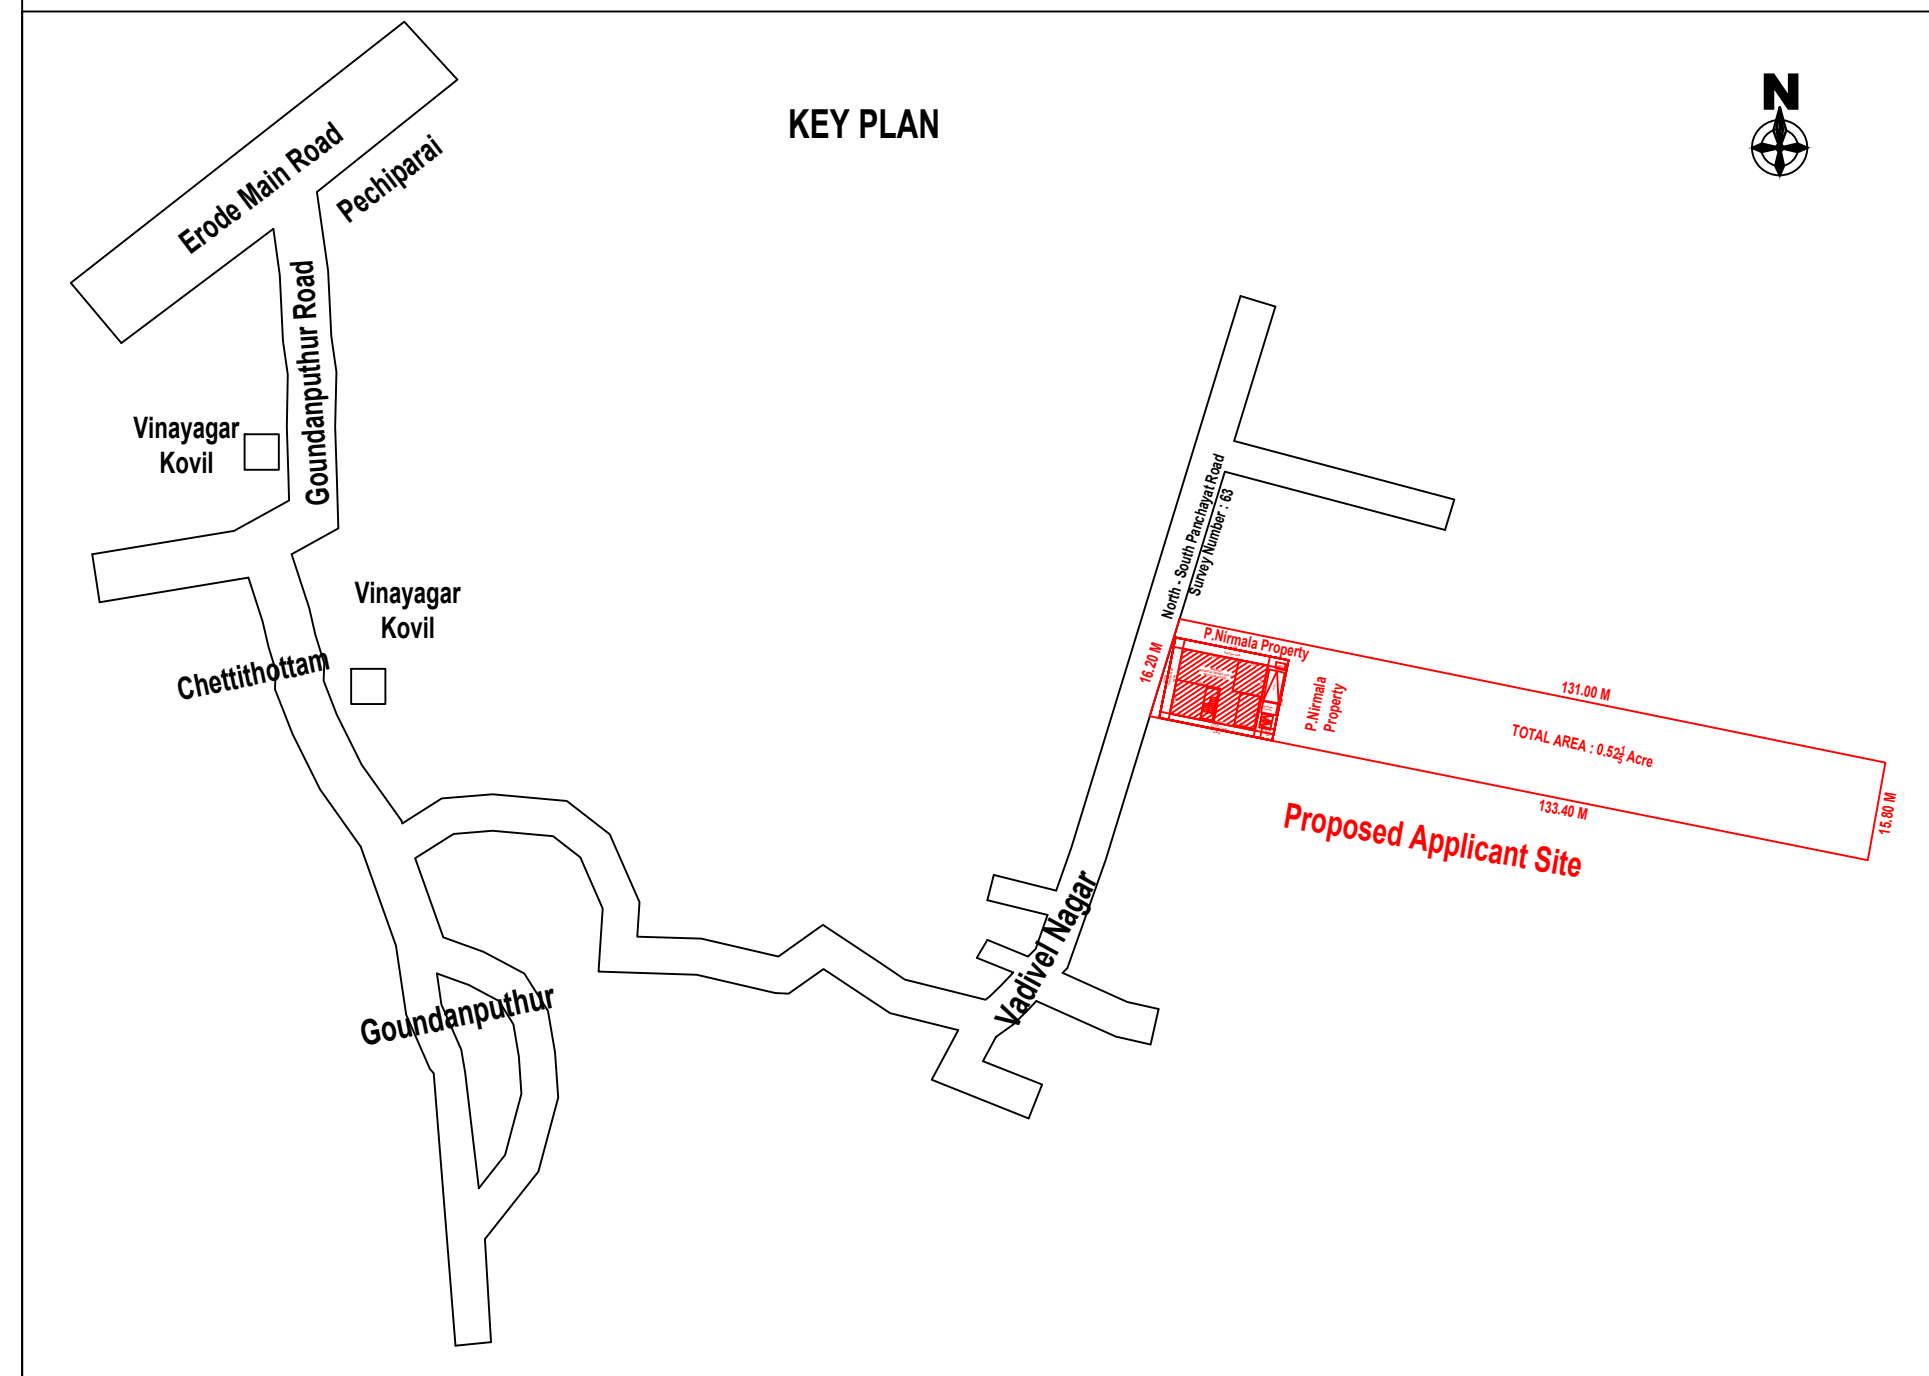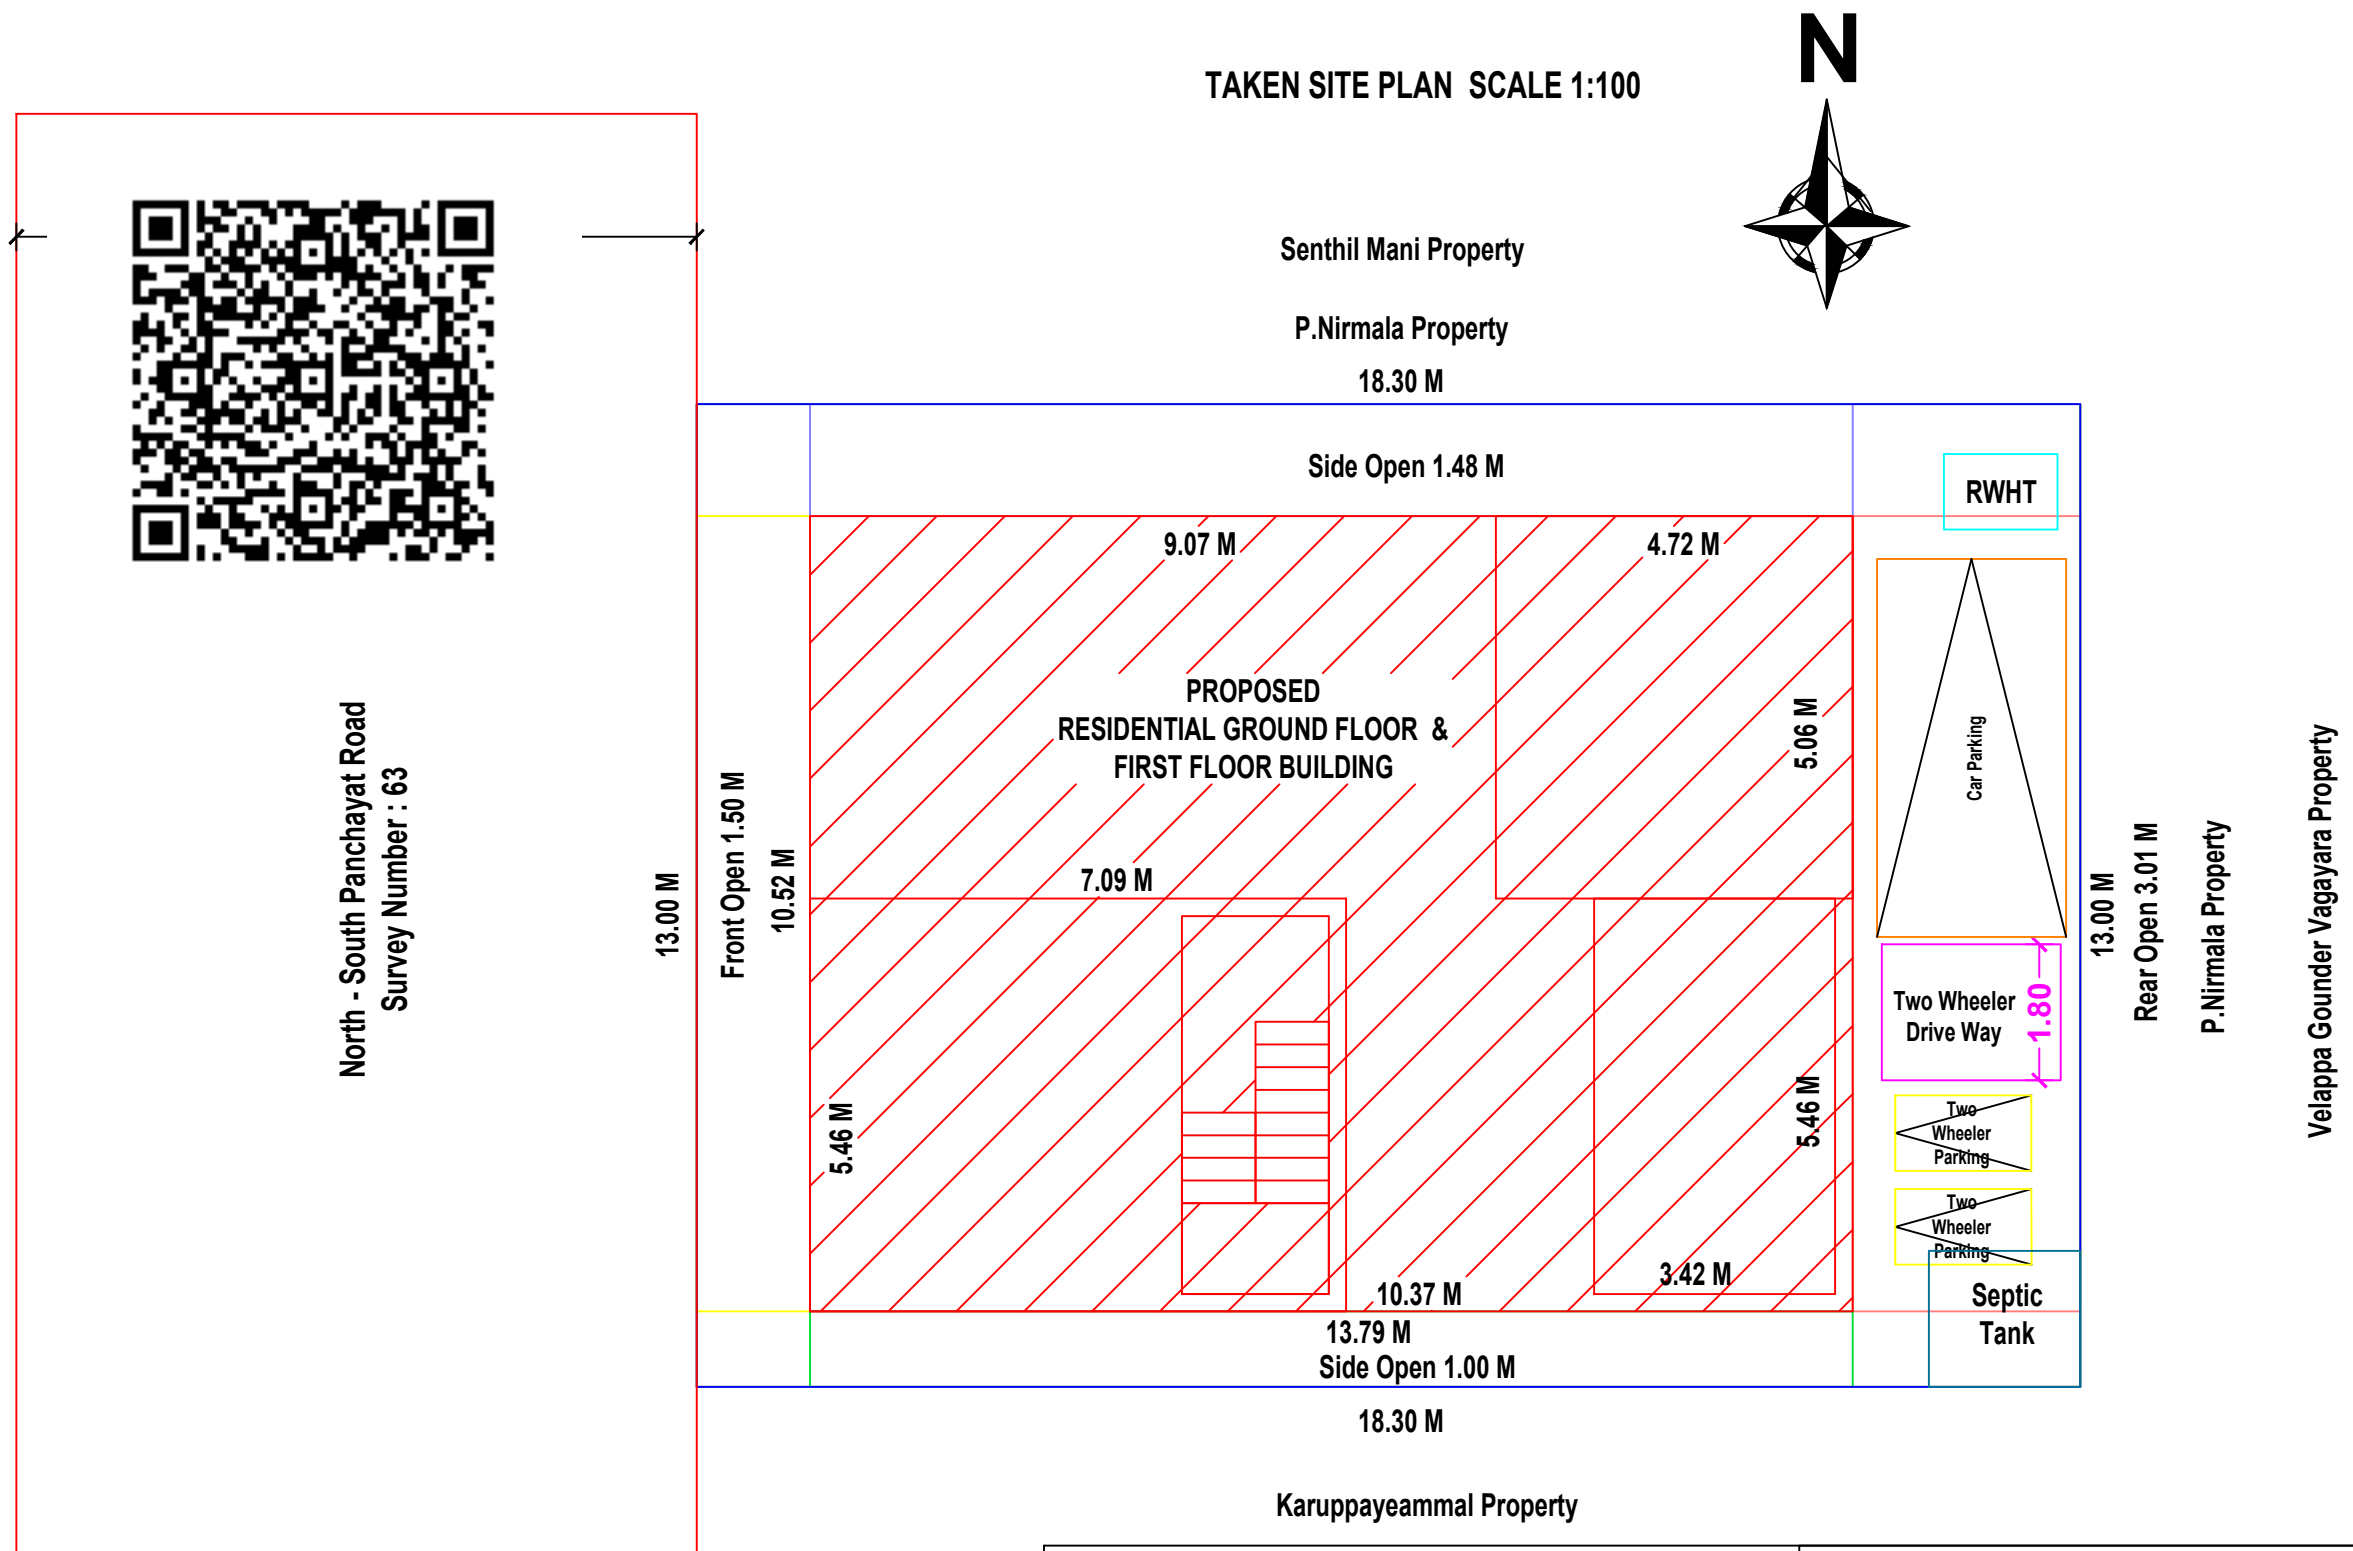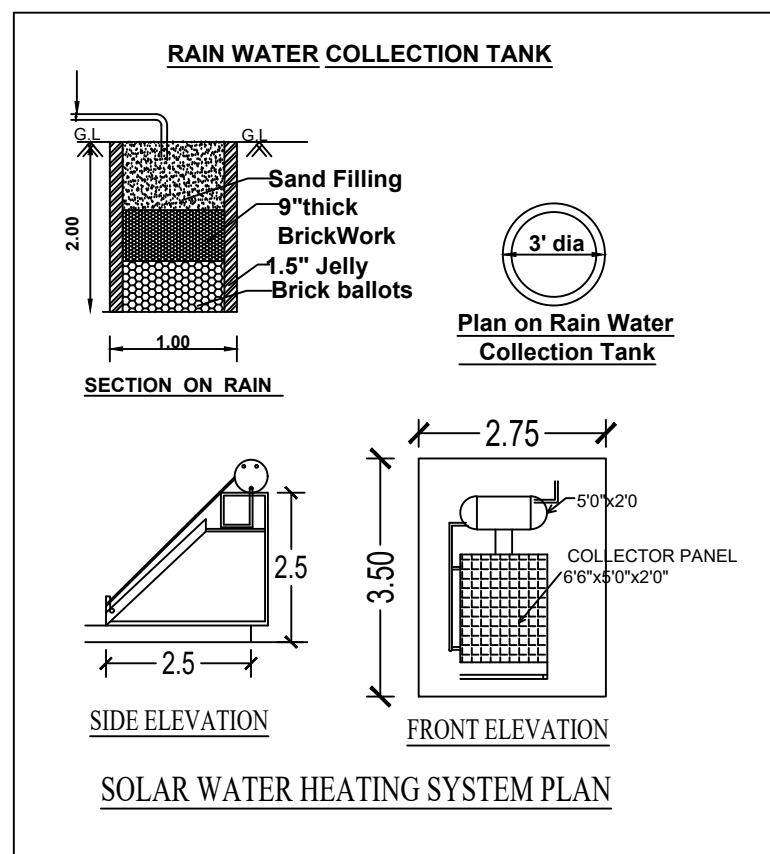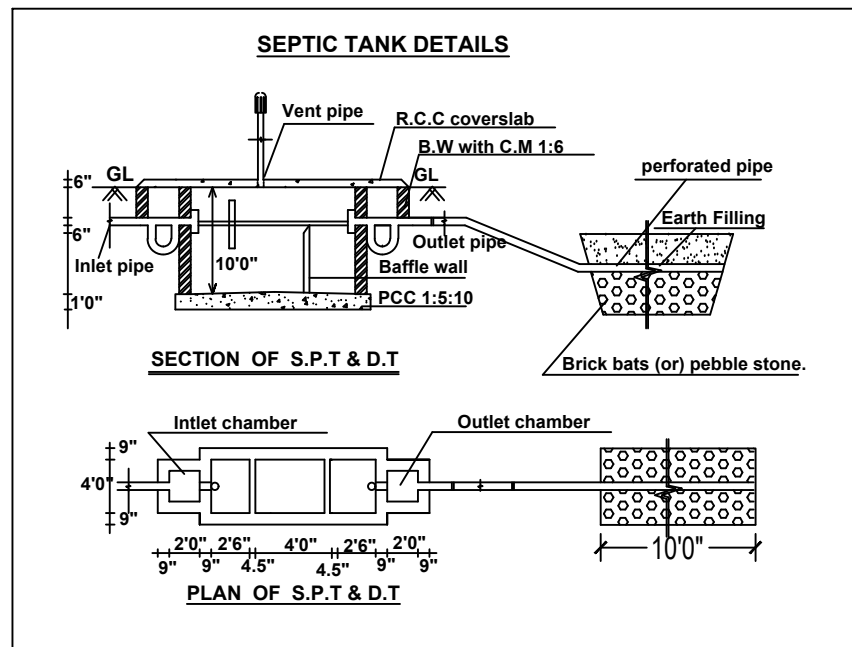

FLOOR SPACE INDEX
ALL FLOOR AREA / TOTAL SITE AREA
 $183.77/237.90 = 0.77$

PLOT COVERAGE
CONSTRUCTION AREA IN G.F / TOTAL SITE AREA X 100
 $145.06/237.90 \times 100 = 60.97 \%$

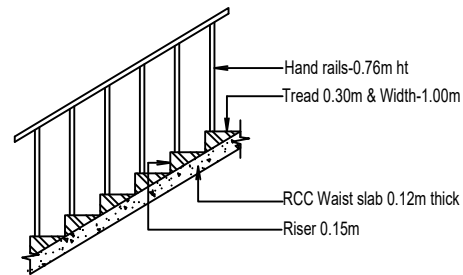**APPLICANT**

REGISTERED ENGINEER

M.SELVANATHAN, D.C.E., A.M.I.S.E.,
CIVIL ENGINEER
LICENCED BUILDING SERVEYOR
PROJECT CONSULTANT
VELAYUTHAMPALAYAM-639117.
CELL : 9443865665

OFFICE USE ONLY