

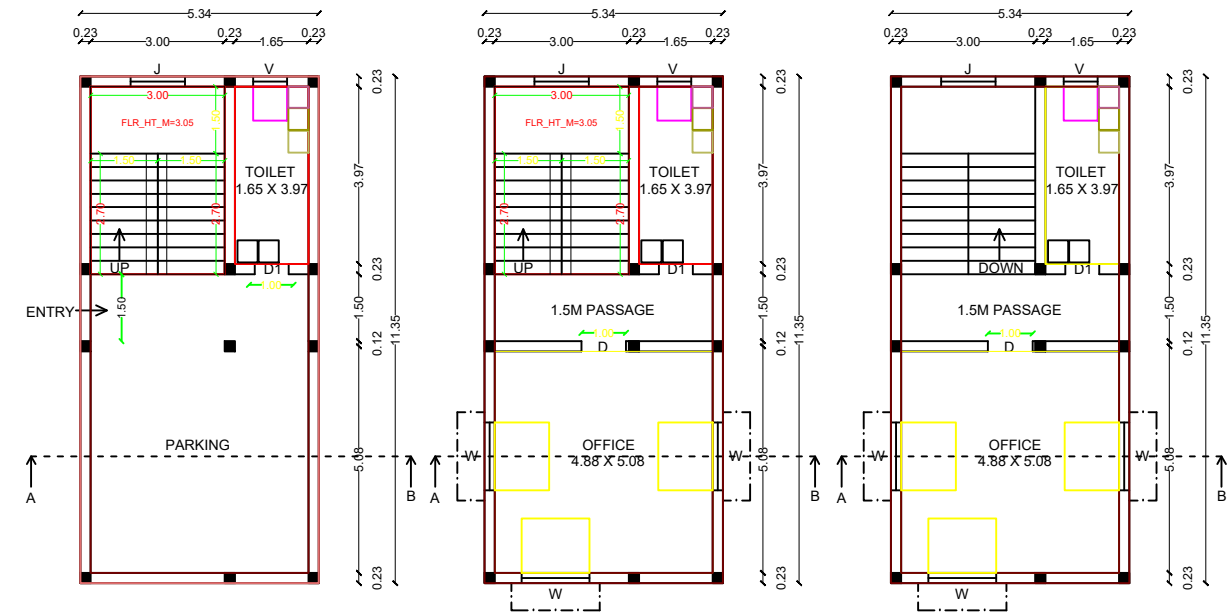


THE PLAN SHOWING THE PROPOSED CONSTRUCTION OF R.C.C ROOF COMMERCIAL STILT FLOOR , FIRST FLOOR AND SECOND FLOOR BUILDING IN S.F.NO: 1735/2 PART ,  
PLOT NO : 06 AT SRI RENGAS GARDEN, ANDANKOIL EAST VILLAGE & PANCHAYAT, THANTHONI UNION,MANMANGALAM TALUK AND KARUR DISTRICT.









APPLICANT'S NAME : G.BALAKRISHNAN - 1 , B.SAVITHIRI - 2  
PLOT REGULARIZATION APPROVAL NO : ந.க.எண் : ஆ2/3933/2023 DATE : 27.09.2023

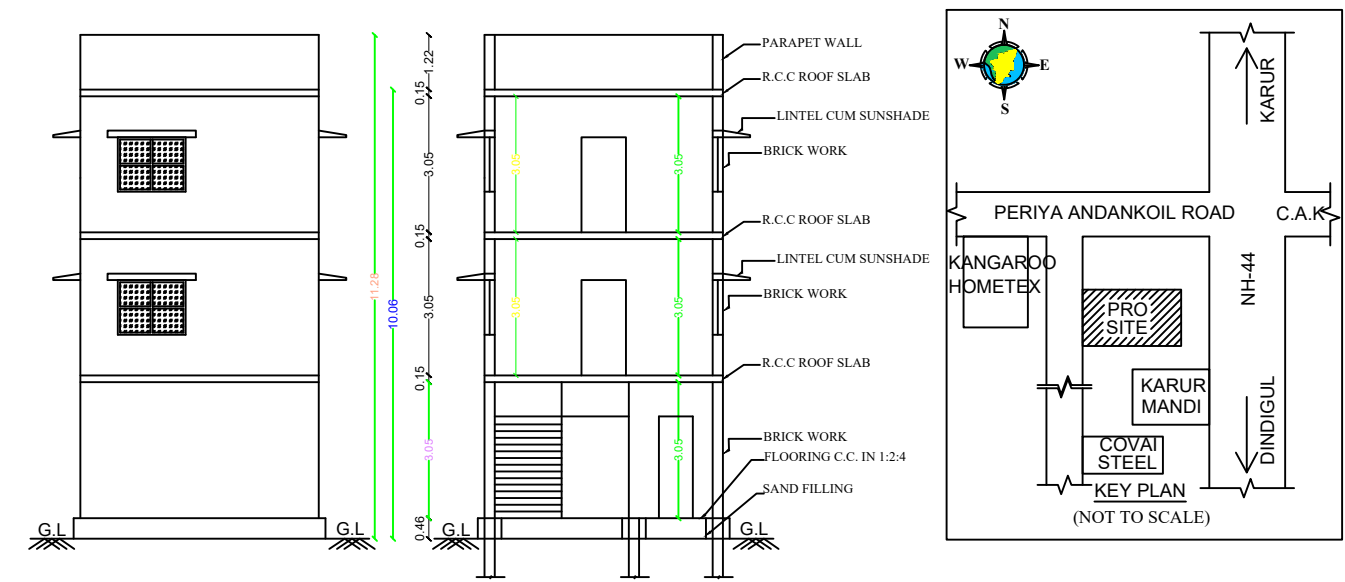

STILT FLOOR FIRST FLOOR SECOND FLOOR

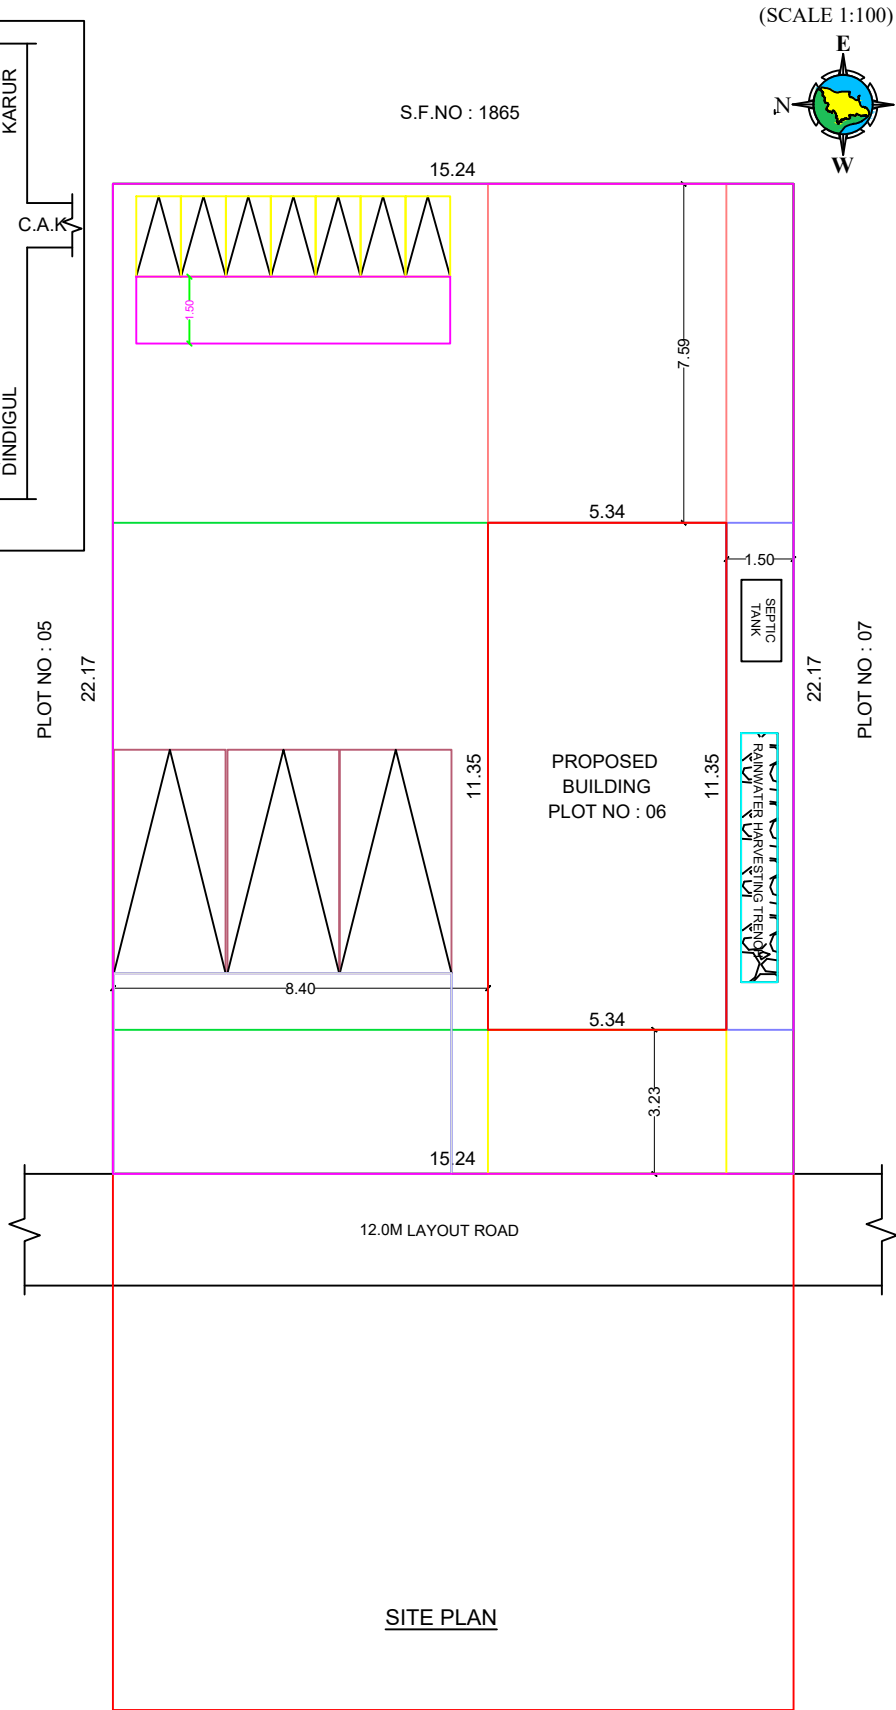

SITE PLAN

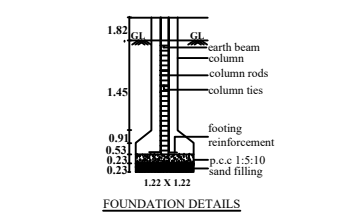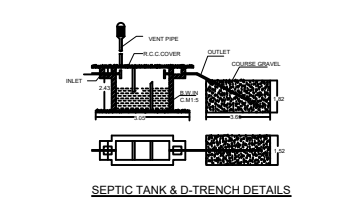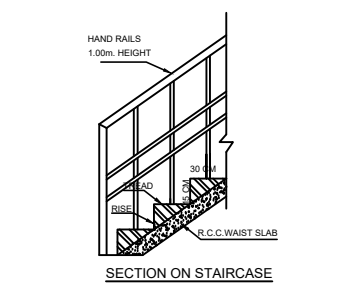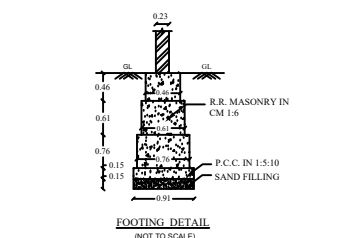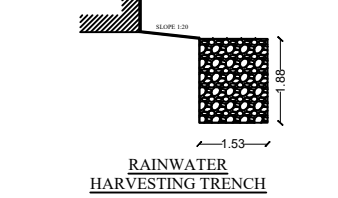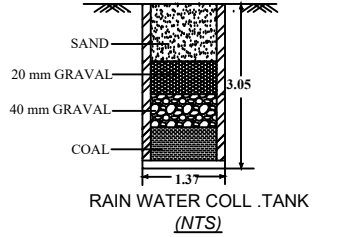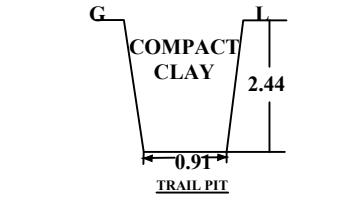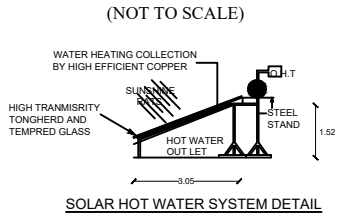

| AREA DETAILS:                      | IN Sq.Ft | IN Sq.M |
|------------------------------------|----------|---------|
| AREA OF THE SITE (AS PER DOCUMENT) | 3637.50  | 337.93  |
| AREA OF THE SITE (AS PER SITE)     | 3636.83  | 337.87  |
| SUPER IMPOSED AREA                 | 3636.83  | 337.87  |
| AREA OF STILT FLOOR                | 652.41   | 60.61   |
| AREA OF FIRST FLOOR                | 652.41   | 60.61   |
| AREA OF SECOND FLOOR               | 652.41   | 60.61   |
| TOTAL AREA                         | 1957.23  | 181.83  |
| AREA OF OPEN SPACE                 | 2984.42  | 277.26  |
| FSI                                | 0.54 < 2 |         |
| PLOT COVERAGE                      | 17.94%   |         |

| JOINERIES DETAILS | IN .FT      | IN .MT      |
|-------------------|-------------|-------------|
| D - DOOR          | 3'3" X 7'0" | 1.00 X 2.13 |
| D1 - DOOR         | 2'6" X 7'0" | 0.76 X 2.13 |
| W - WINDOW        | 5'0" X 4'0" | 1.52 X 1.22 |
| V - VENTILATOR    | 2'6" X 2'6" | 0.76 X 0.76 |
| J - JOLLY         | 4'0" X 4'0" | 1.22 X 1.22 |

| SITE DETAILS:     |  |
|-------------------|--|
| SITE SHOWN IN     |  |
| BUILDING SHOWN IN |  |
| ROAD SHOWN IN     |  |

- NOTES:-
- ALL DIMENSIONS ARE IN METER.
  - SOLAR WATER HEATING SYSTEM PROVIDED.
  - RAINWATER HARVESTING FACILITIES PROVIDED.
  - SULLAGE WASTE FROM TOILET WILL BE CONNECTED INTO EXISTING DRAINAGE SYSTEM.
  - WATER FACILITIES PROVIDED.

APPLICANT  
  
G.BALAKRISHNAN  
  
B.SAVITHIRI

ENGINEER  
  
Er. P.GOPI, B.E (Civil),  
REGISTERED ENGINEER  
Reg.No: 082/LS/2023/00004  
Kamarajapuram, Sengunthapuram,  
Karur - 639 002. Mob: 90803 - 71837