
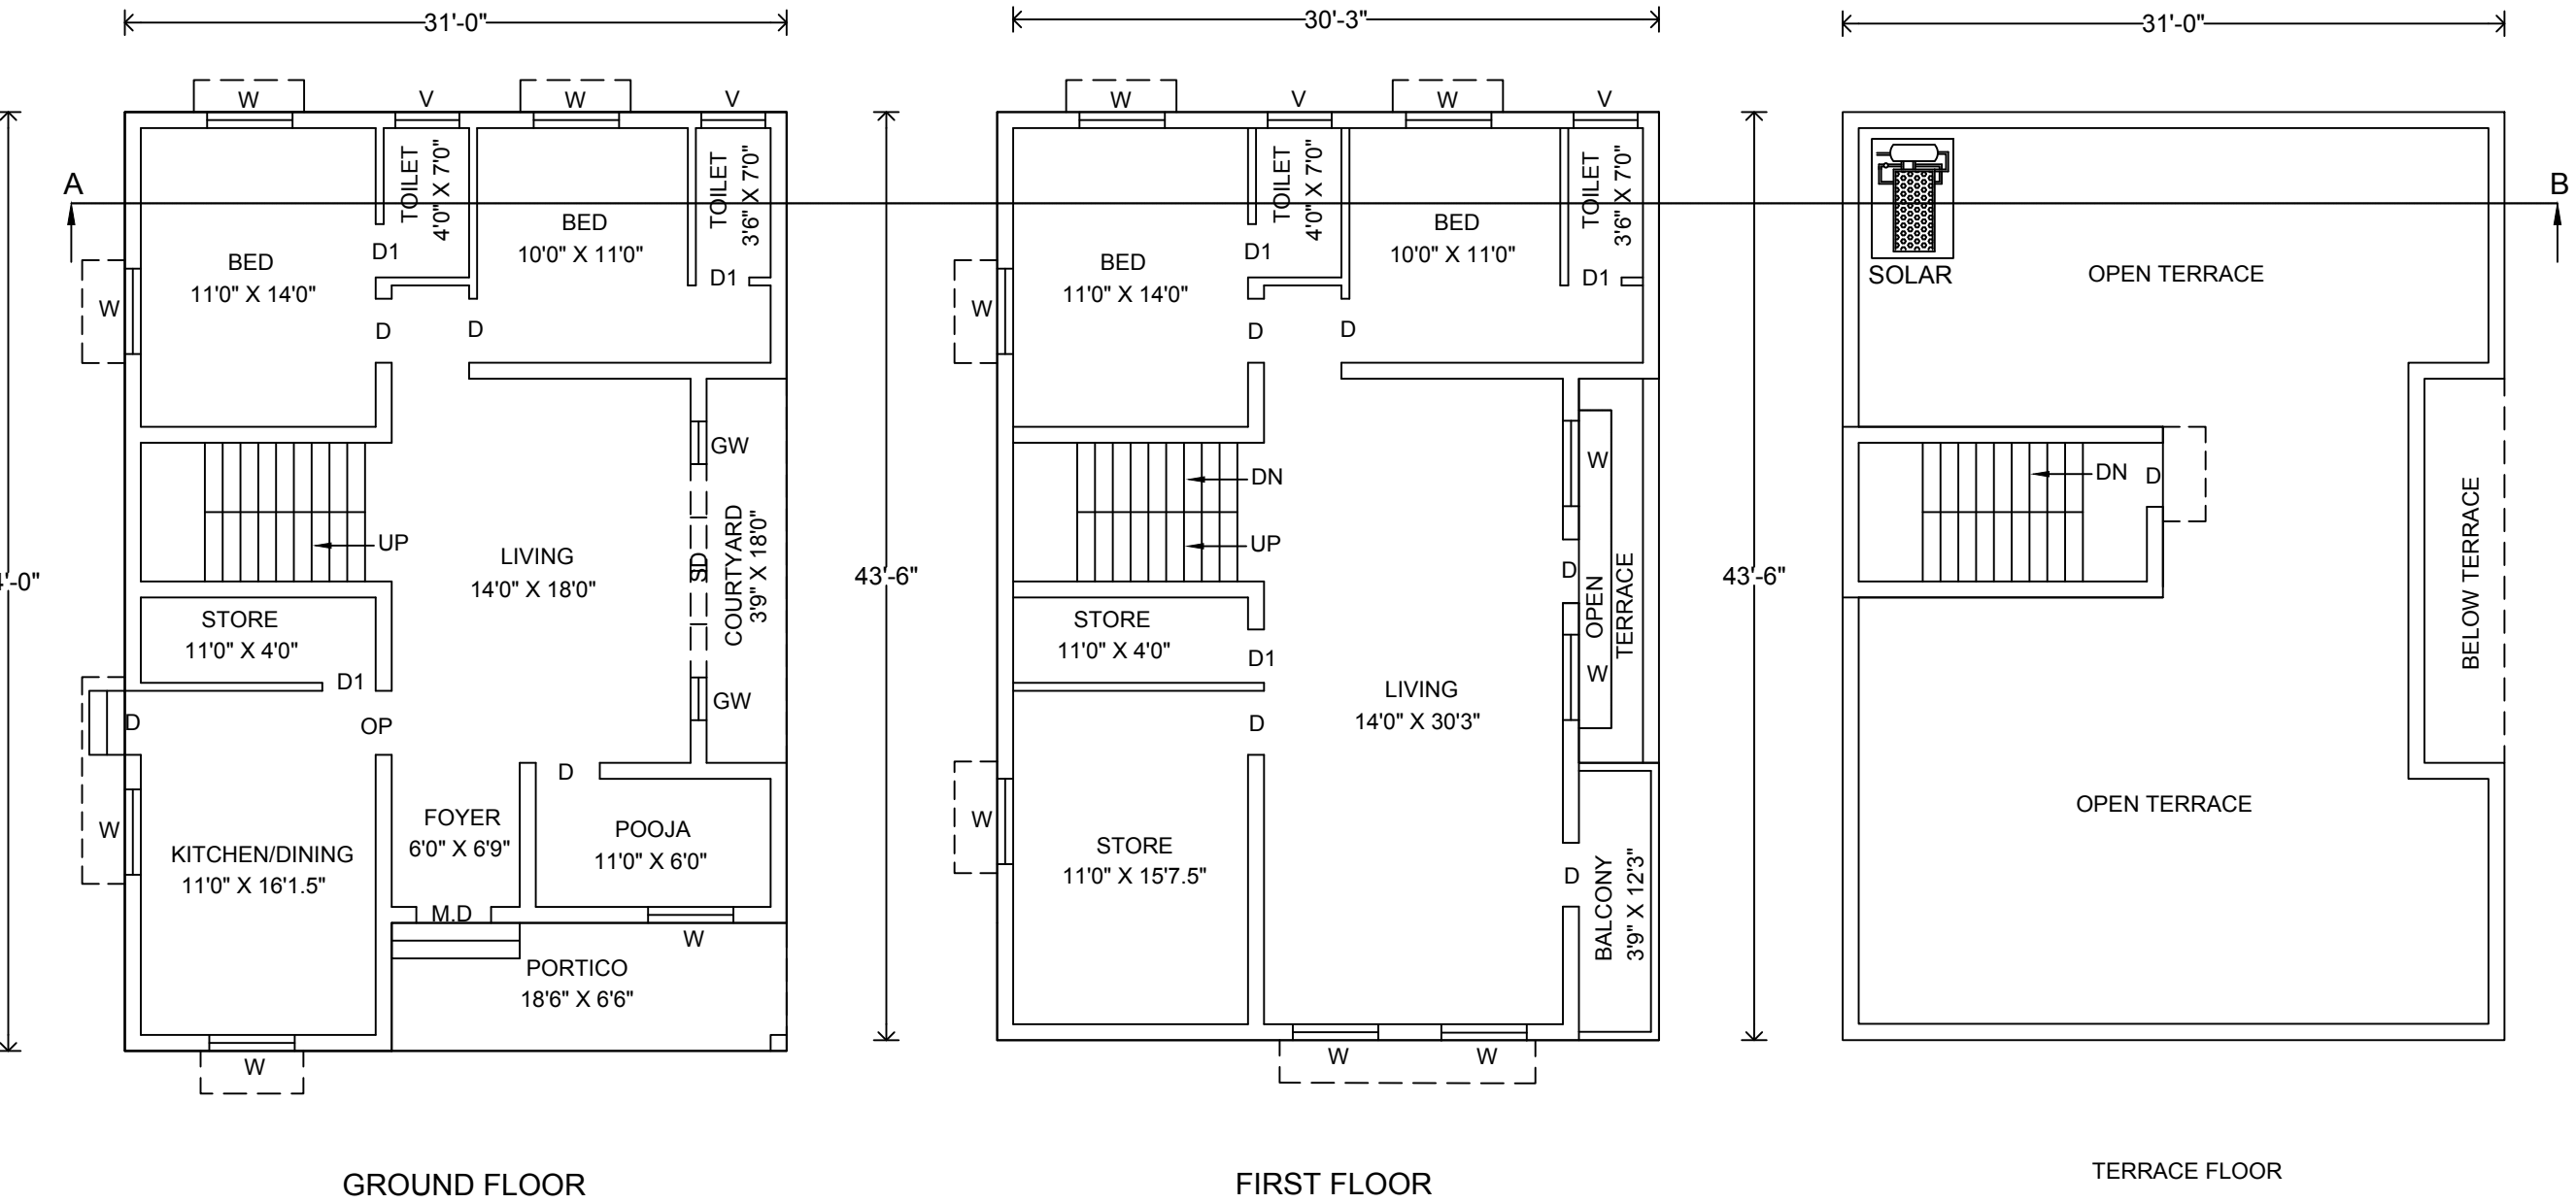


PLAN SHOWING THE PROPOSED CONSTRUCTION OF RESIDENTIAL BUILDING IN PLOT NO: 398, S.F.NO: 86/2A, NEW SUB-DIVISION S.F.NO: 86/2A1A1, AT ISWARYA NAGAR, RACHANDAR THIRUMALAI VILLAGE, ARCHAMPATTI PANCHAYAT, THOGAMALAI UNION, KULITHALAI TALUK, KARUR DISTRICT.

SCALE: 1:100

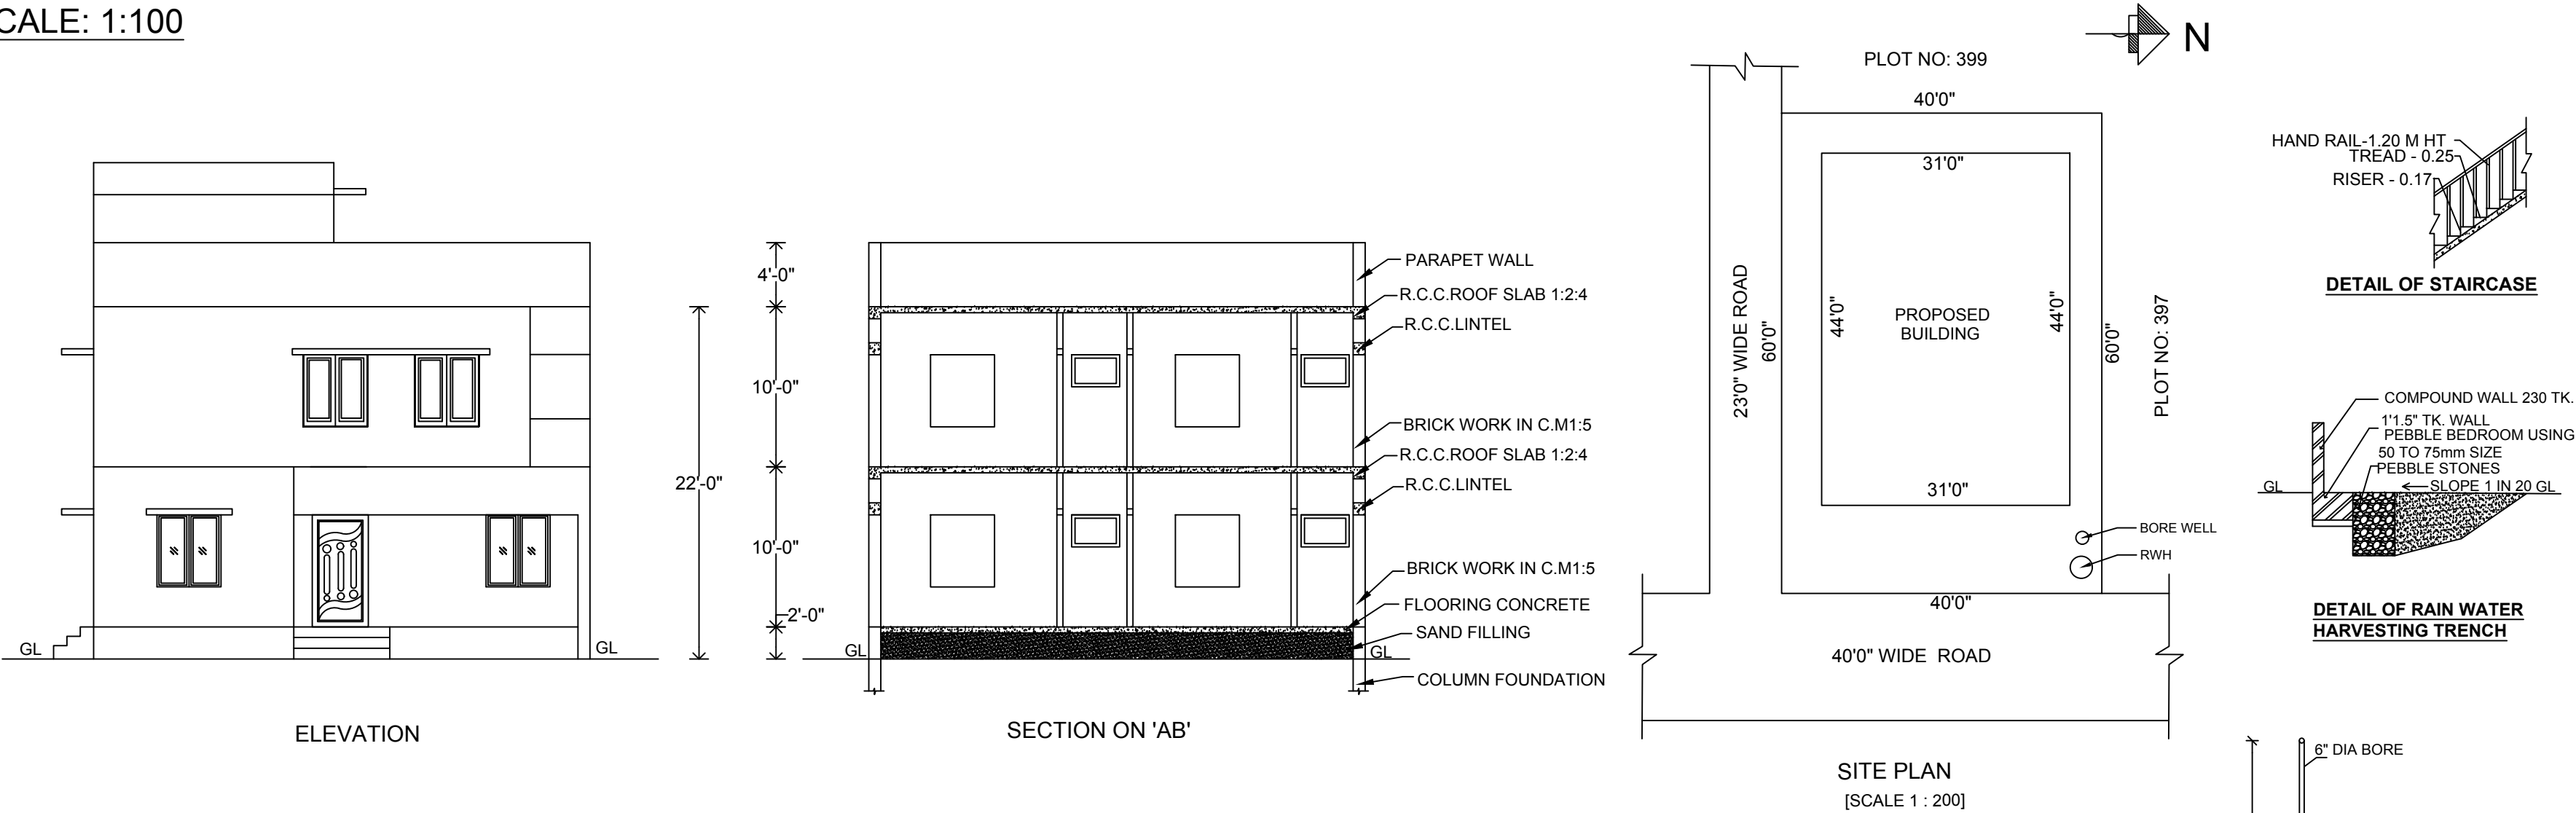

SCHEDULE OF JOINERIES:-

REFERENCE	FEET	METER
MD MAIN DOOR	3'-6" x 7'-0"	(1.06 x 2.13)
OP OPEN	3'-0" x 7'-0"	(0.91 x 2.13)
D DOOR	3'-0" x 7'-0"	(0.91 x 2.13)
D1 DOOR	2'-6" x 7'-0"	(0.76 x 2.13)
W WINDOW	4'-0" x 4'-6"	(1.22 x 1.37)
GW GLASS WINDOW	2'-0" x 4'-6"	(0.61 x 1.37)
V VENTILATOR	3'-0" x 2'-0"	(0.91 x 0.61)

AREA PARTICULARS:-

AREA DETAILS:-	SQ.FT	SQ.M
AREA OF THE SITE	2400.00	223.00
GROUND FLOOR	1364.00	126.72
FIRST FLOOR	1281.00	119.01
HEAD ROOM	120.00	11.15
OPEN SPACE	1036.00	96.28

NOTE:

ALL DIMENSION ARE IN FEET.

COLOUR INDEX.

SITE BOUNDARY IN	-	
PROPOSED BUILDING	-	

OWNER:-