


PLAN SHOWING THE PROPOSED CONSTRUCTION OF THE GROUND FLOOR RESIDENTIAL BUILDING IN SURVEY NO:345/2A, SUB.DIVI.NO:345/2A2, HIRANYAMANGALAM VILLAGE, KULITHALAI TALUK KULITHALAI PANCHAYAT UNION, KARUR DISTRICT.


PATTA NO-3226

NAME OF THE OWNER:-MRS.S.THENMOZHI

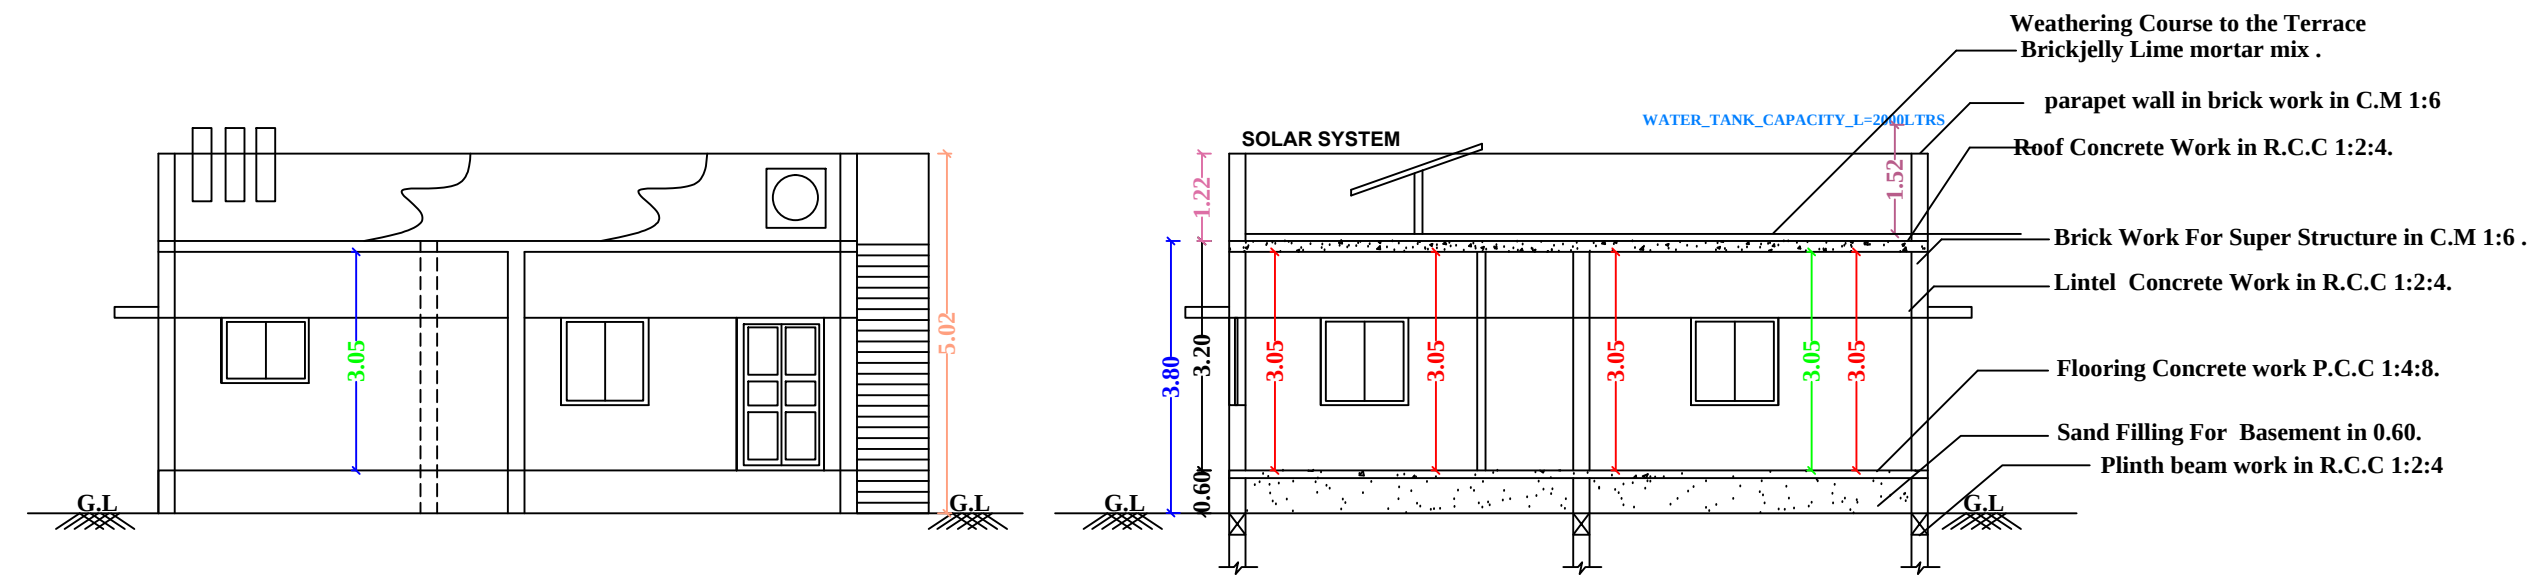


FRONT ELEVATION FACING WEST

SECTION-AB

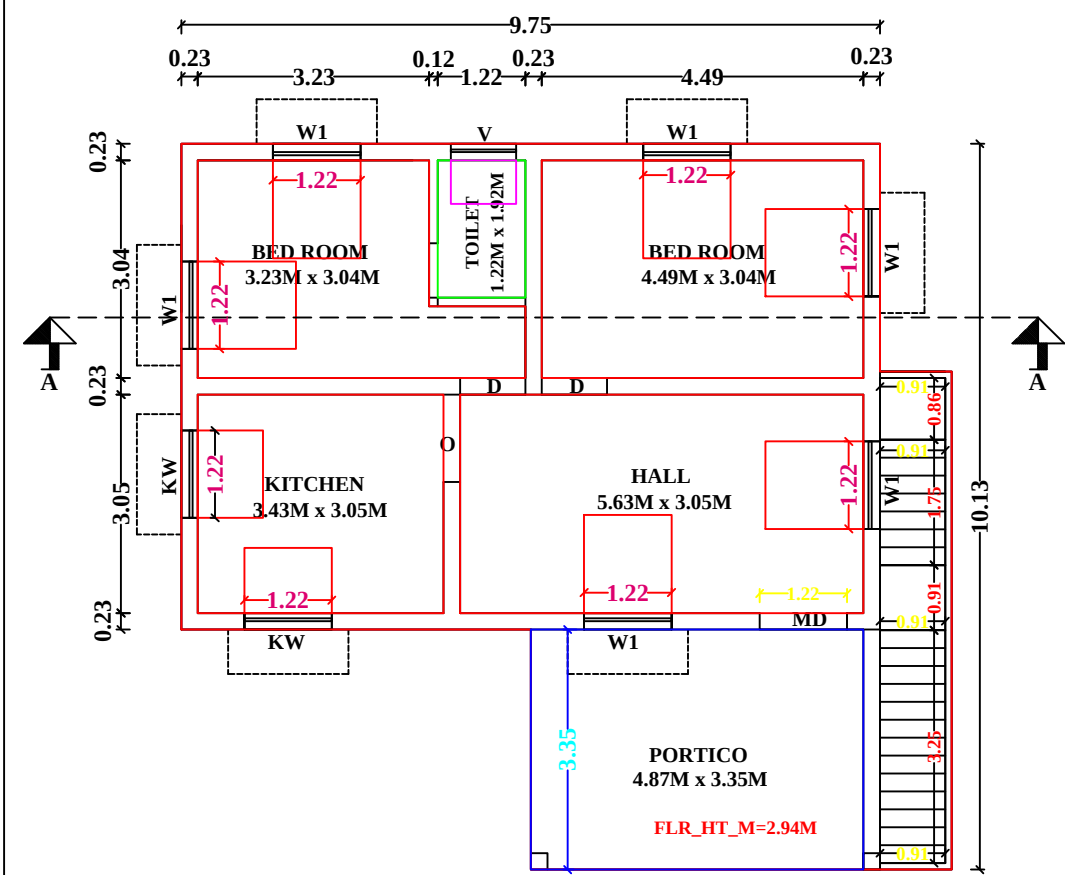




FLOOR-0
PRO.GROUND FLOOR PLAN

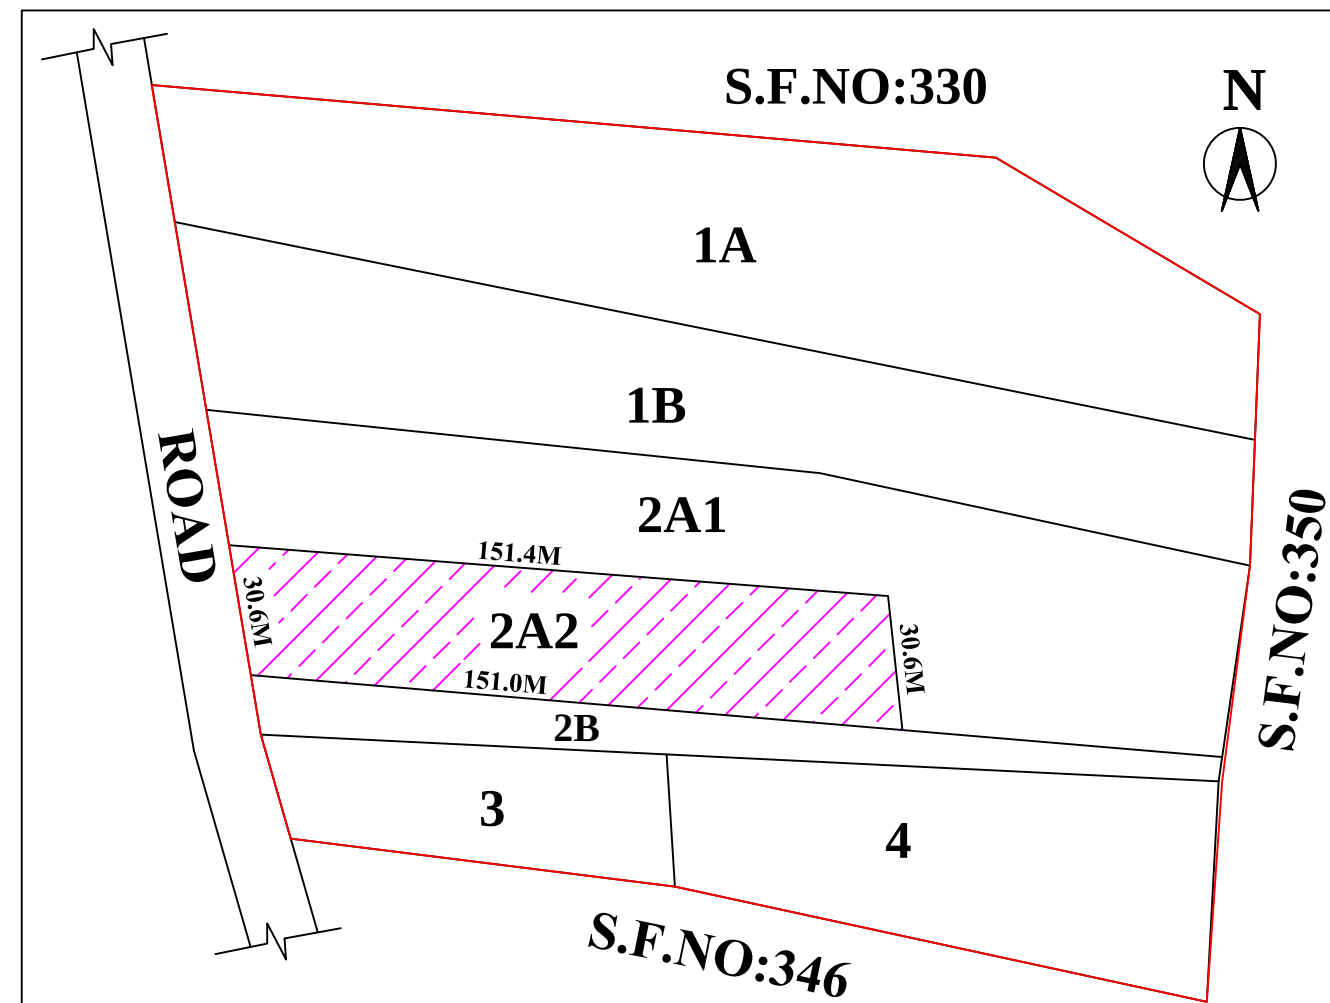


LOCATION PLAN:-



OFFICE USE

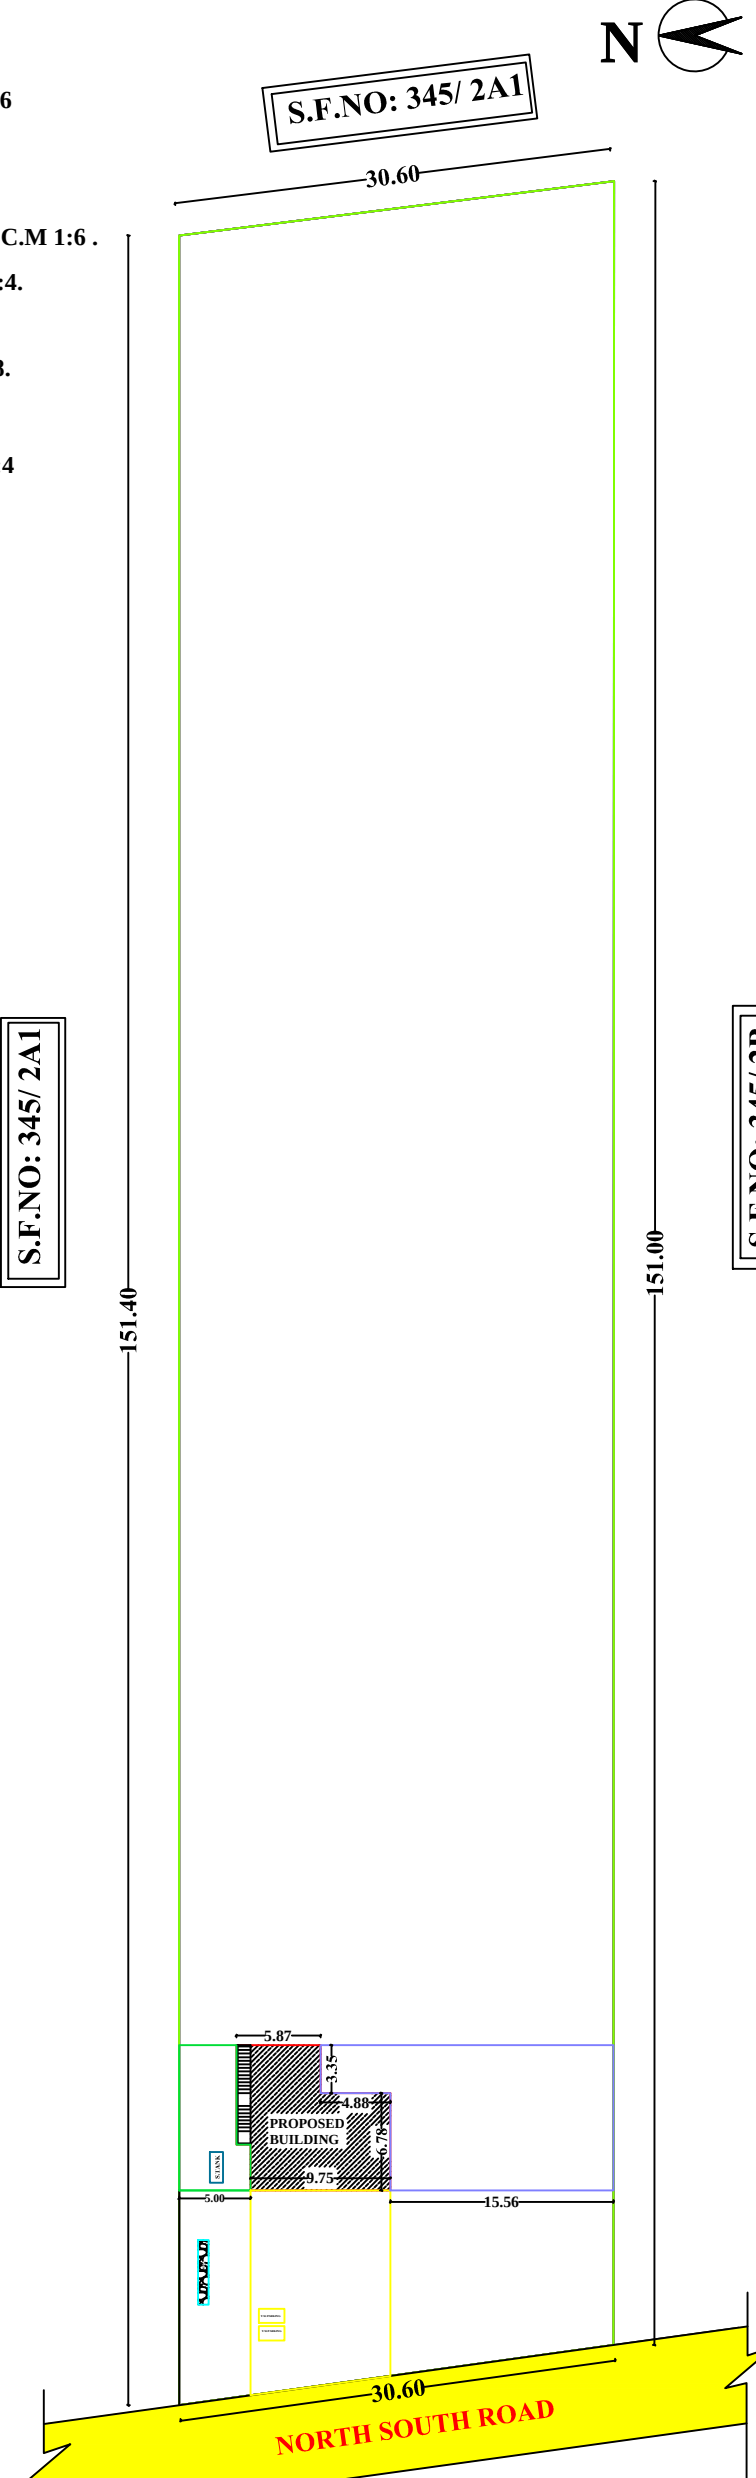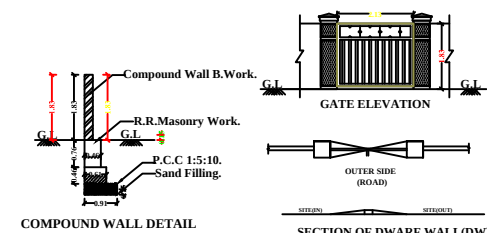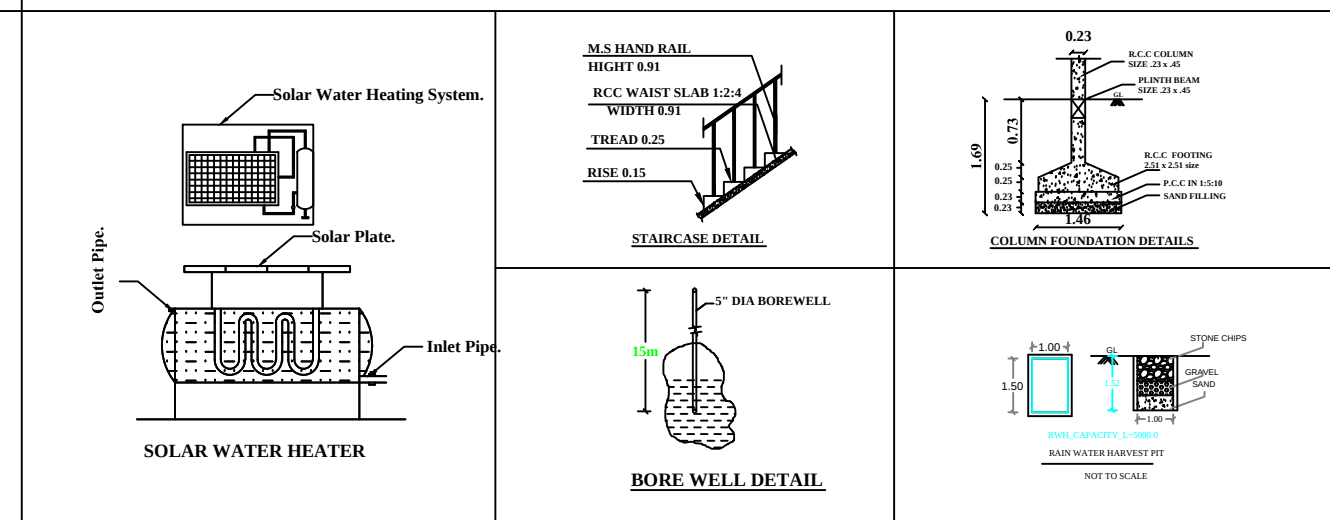

SITE PLAN
SCALE=1:100

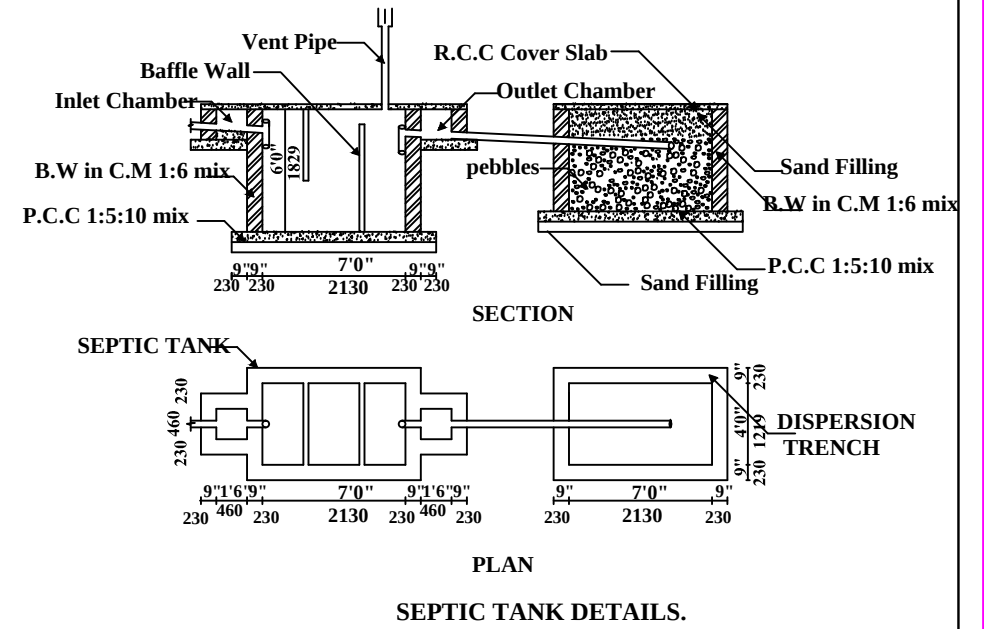

- NOTES:
1. ALL DIMENSION ARE IN METER
 2. SCALE - 1:100
 3. WASTE WATER UTILISED FOR GARDEN PURPOSE.
 4. SOLAR WATER HEATER PROVIDED IN TERRACE FLOOR.

PLOT COVERAGE = $\frac{89.37}{4525.63} \times 100 = 0.02\%$
F.S.I = $\frac{89.37}{4525.63} = 0.02$

JOINERY DETAILS:-

	PARTICULARS	SIZE IN Ft.	SIZE IN M.
M.D	MAIN DOOR	3'6" x 7'0"	1.06 x 2.13
D-1	DOOR	3'0" x 7'0"	0.91 x 2.13
D-2	DOOR	2'6" x 7'0"	0.76 x 2.13
W	WINDOW	5'0" x 4'6"	1.52 x 1.37
W-1	WINDOW	4'0" x 4'6"	1.22 x 1.37
KW	KITCHEN WINDOW	4'0" x 4'6"	1.22 x 1.37
V	VENTILATOR	3'0" x 3'0"	0.91 x 0.91
O	OPEN	3'0" x 7'0"	0.91 x 2.13

AREA CALCULATION:-

PARTICULARS	AREA IN Sq.Ft.	AREA IN Sq.M.
AREA AS PER DEED(1.14ACRE)	49657.40	4615.00
AREA AS PER SITE	49657.40	4615.00
SUPER IMPOSED SITE AREA	49657.40	4615.00
PRO.GROUND FLOOR	961.62	89.37
OPEN AREA	48695.78	4525.63

OWNER:-

REGISTERED ENGINEER:-

Er. S. SRINIVASAN, DCE., BE.,
Consulting Engineer & Licensed Surveyor
RE / TLPA / 255-AUG-2020
No:29/13E, Kudi Street, Srugambur-P.O,
Mannachanallur-T.k, Trichy - 621 213.
Cell:97516 87798, 63813 99456