
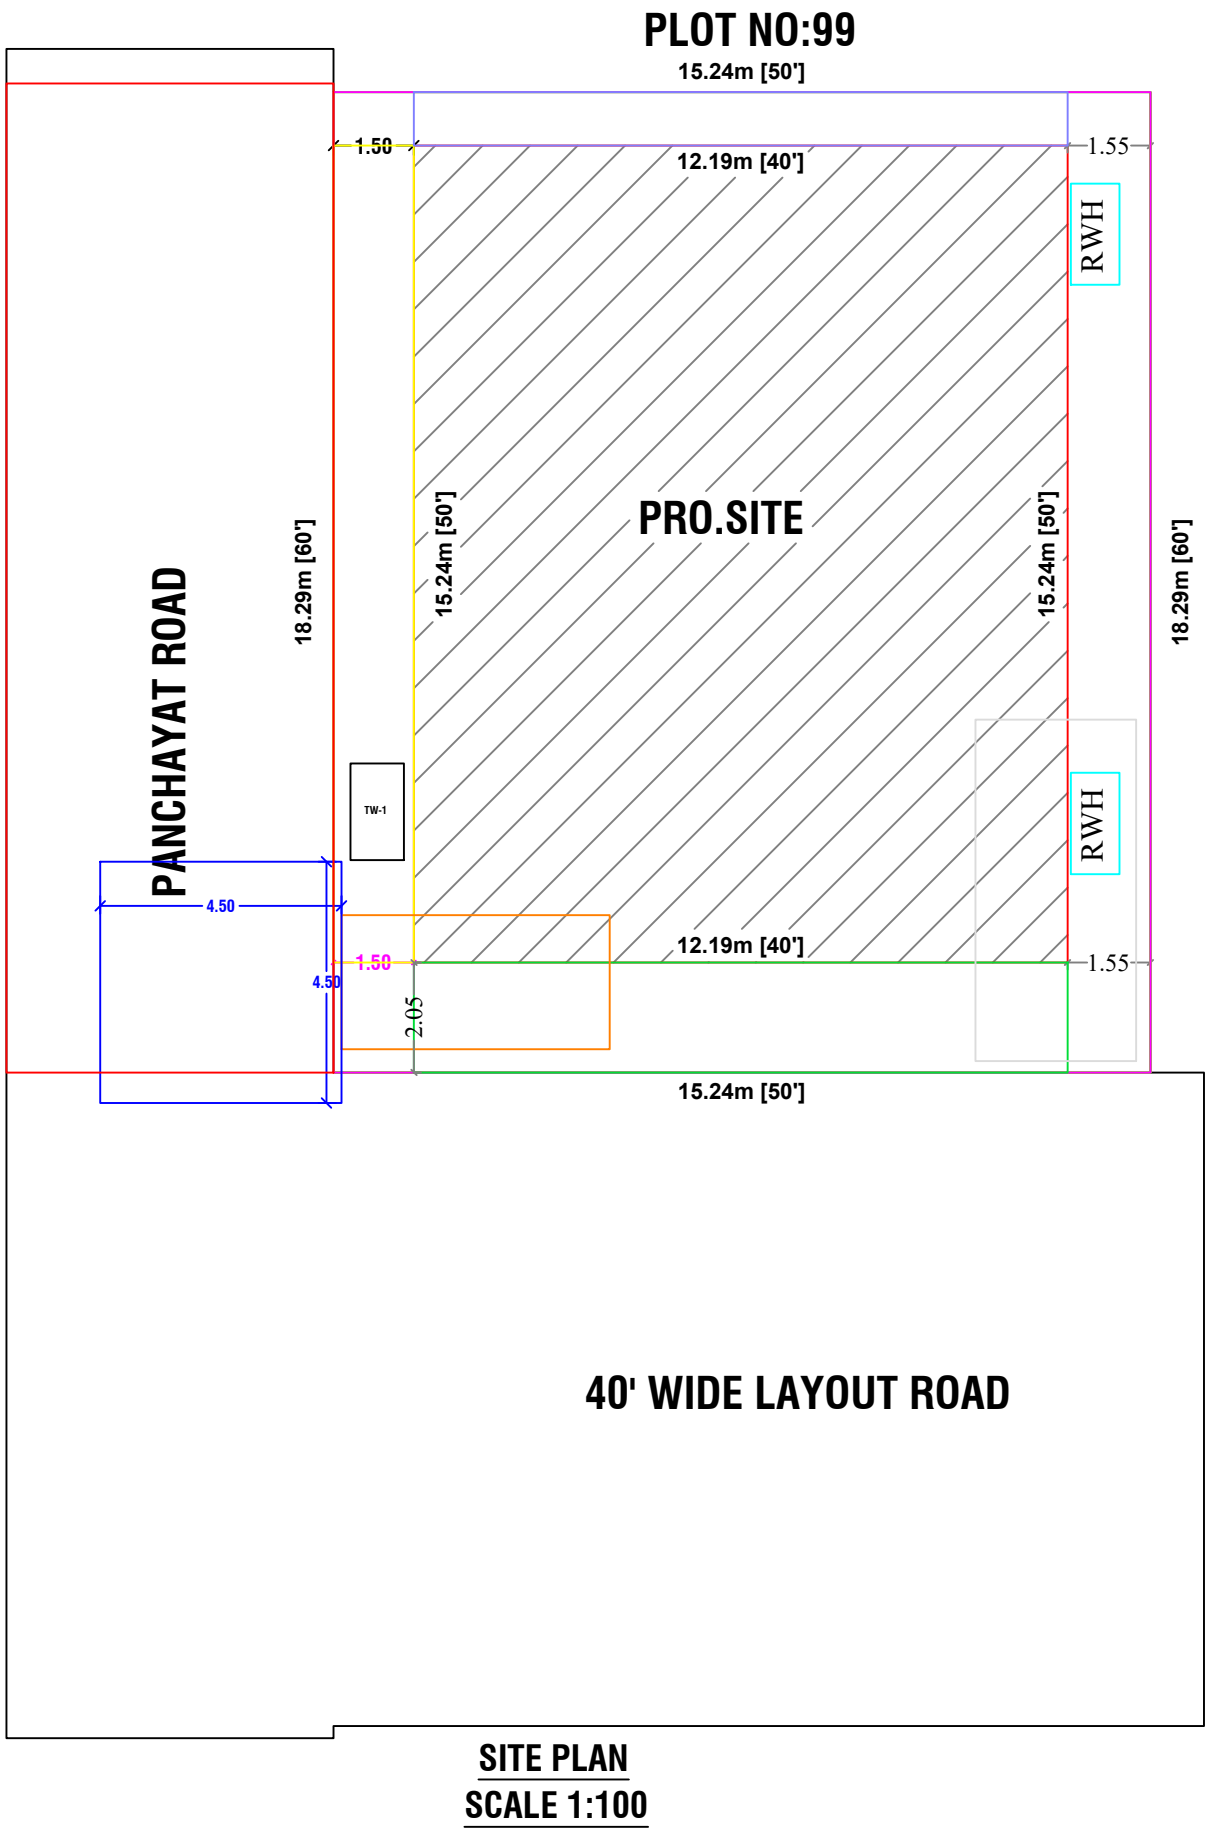
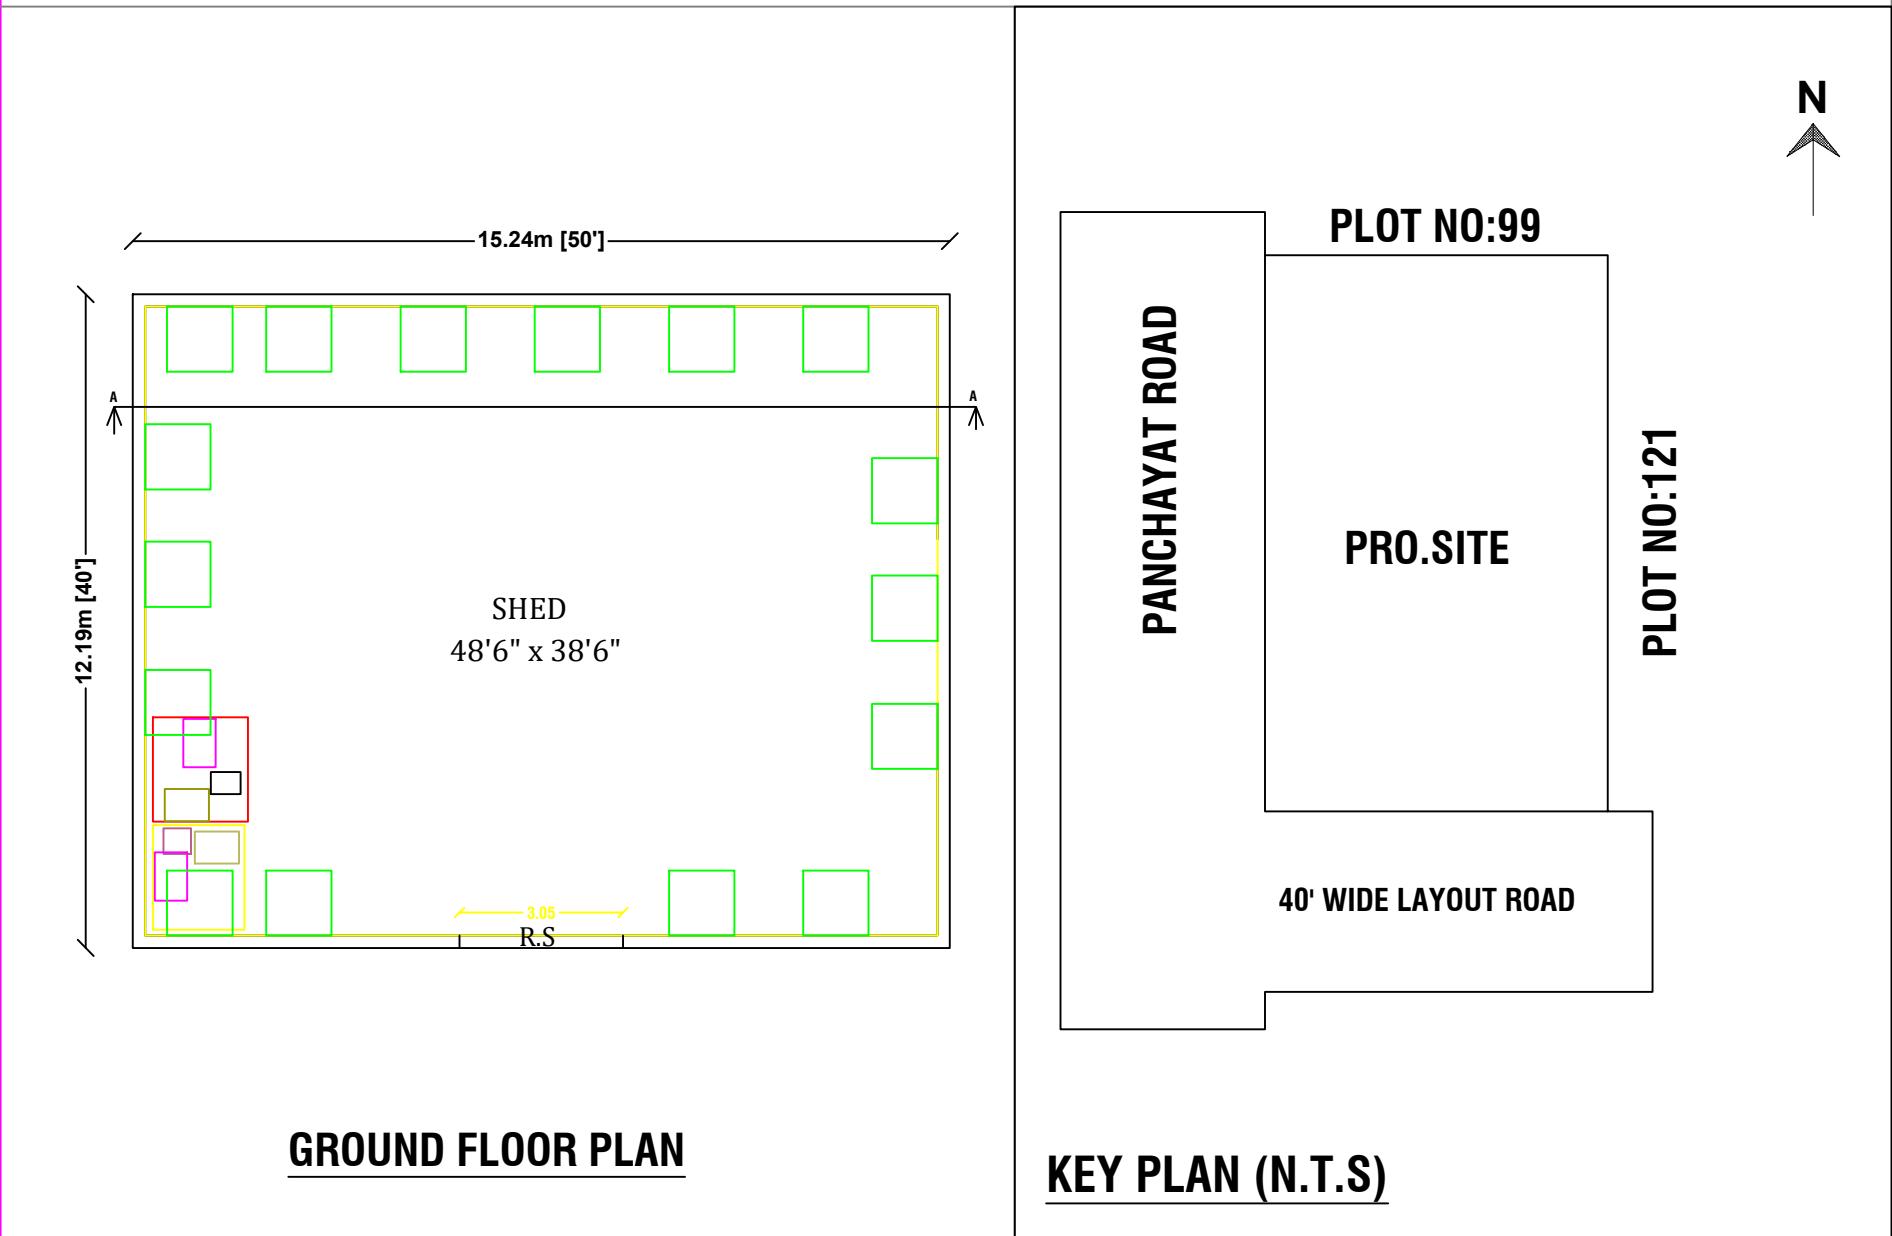


PLAN SHOWING THE PROPOSED CONSTRUCTION OF RCC ROOF COMMERICAL SHED BUILDING IN GROUND FLOOR IN PLOT NO:122, S.F.NO:827/1 " V.G.P KUBERA NAGAR AT PUNNAM VILLAGE AND PANCHAYAT, PUGALUR TALUK, KARUR DISTRICT.

APPLICANT OF THE NAME :Mr.K.NAGARAJAN.,S/O KANDASAMY.,

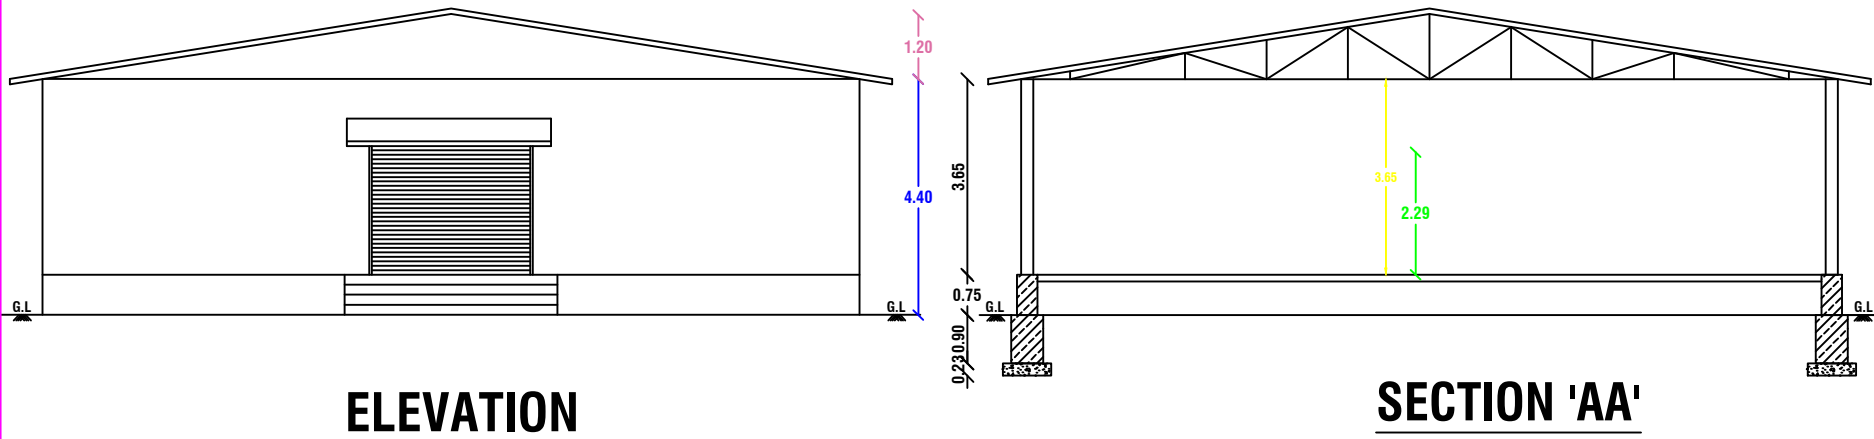


APPROVAL AUTHORITY		
COLOR INDEX		
	SITE BOUNDRY	
	PRO. R.C.C ROOF COMMERICAL BUILDING	
	ROAD DETAILS	
PARKING STALL DETAILS		
CAR SPACE	0	1
BIKE SPACE	0	1
SCALE = 1" = 8'-0" (1:100)	All Dimensions Are In Meters	
SCHEDULE OF JOINERIES		
DESCRIPTION	SIZE IN FEET	SIZE IN M
Main Door - MD	10'0" x 8'0"	3.05 x 2.44
AREA OF THE PROPOSED CONSTRUCTION DETAILS		
DESCRIPTION	SQ.FT	SQ.M
Area of the Site (as per Document)	3000.00	278.70
Ground Floor (RCC Roof)	2000.00	185.80
Area of the Open Space	1000.00	92.90
FSI = Total Builtup Area / Total Site Area = 1.50		

Handwritten signature of the applicant.


APPLICANT SIGN




HEATING SYSTEM

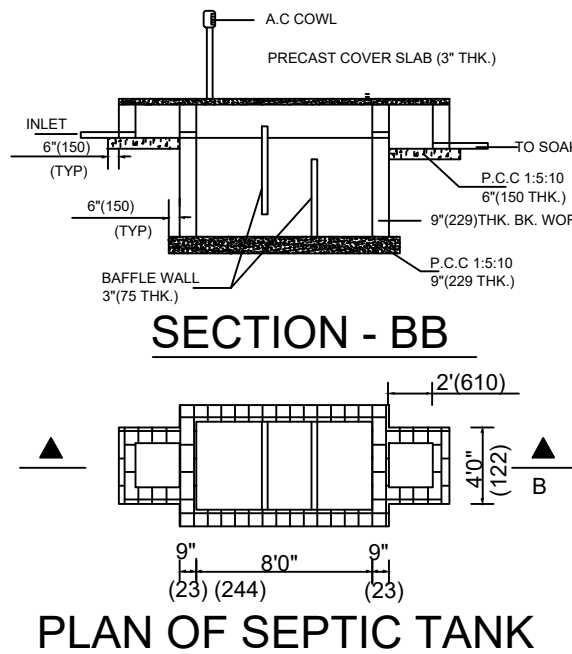


PLAN OF SEPTIC TANK

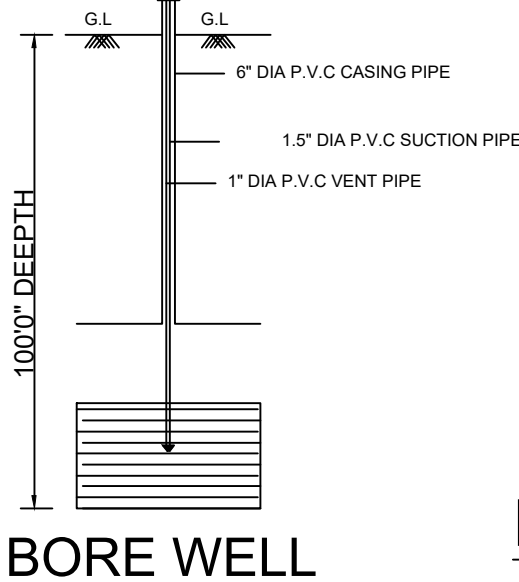


BORE WELL

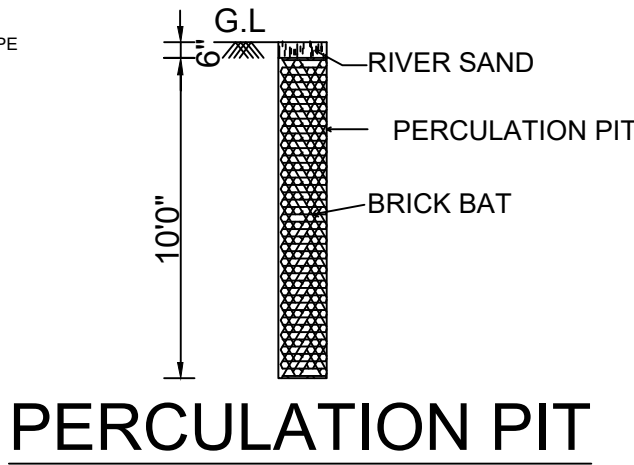

PERCUSSION PIT

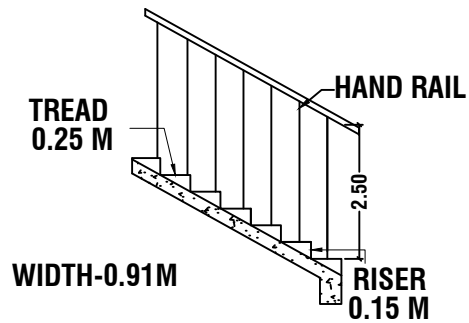

STAIRCASE DETAILS

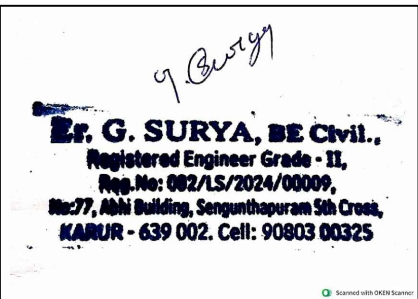

ENGINEER / L.B.S.