
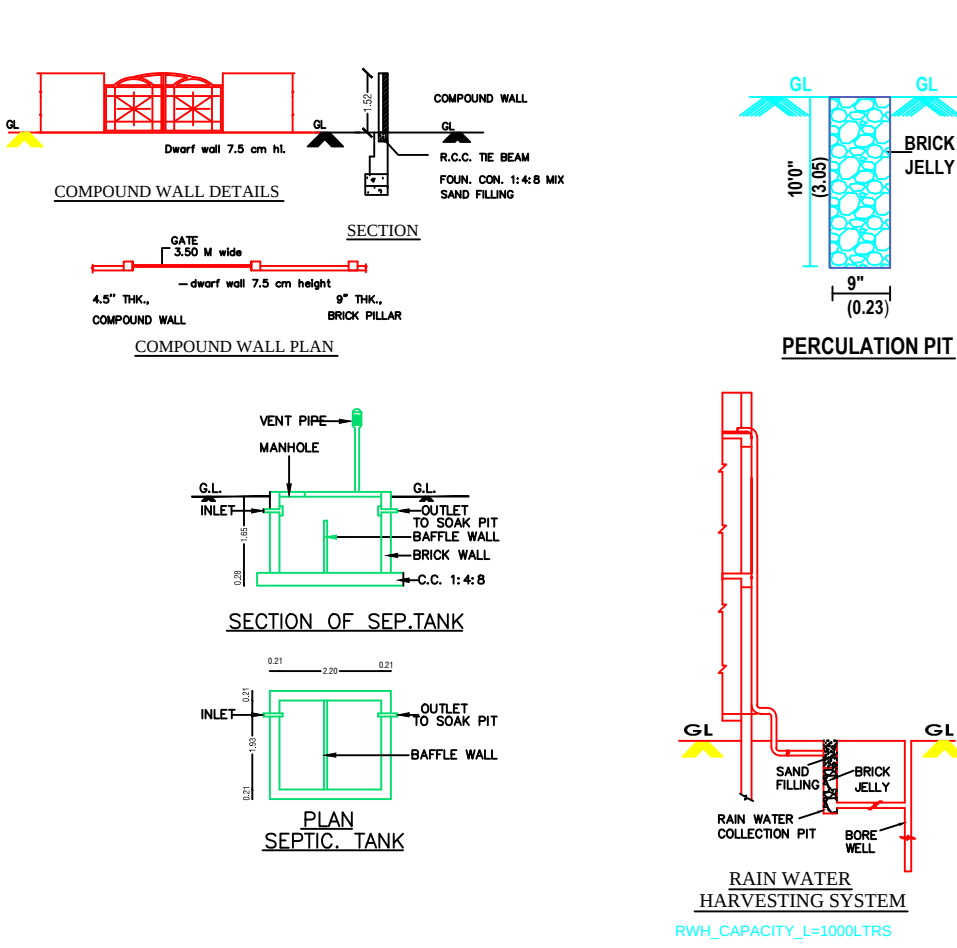



PLAN SHOWING THE PROPOSED CONSTRUCTION OF GROUND FLOOR R.C.C. ROOF RESIDENTIAL BUILDING IN S.F.NO.163/3(OLD),
163/3B(NEW), LINGAMANAIKENPATTI VILLAGE PANCHAYAT, PALLAPATTI REVENUE VILLAGE, ARVAKURICHI PANCHAYAT UNION BLOCK
AND TALUK, KARUR Dt.,

APPLICANT : Mr.M.KAJA MUHAIDEEN-01, S/o.Mr.MOHAMED FAROOK,

Mrs.M.SHAHA SHARMILA BANU-02, W/o.Mr.KAJA MUHAIDEEN

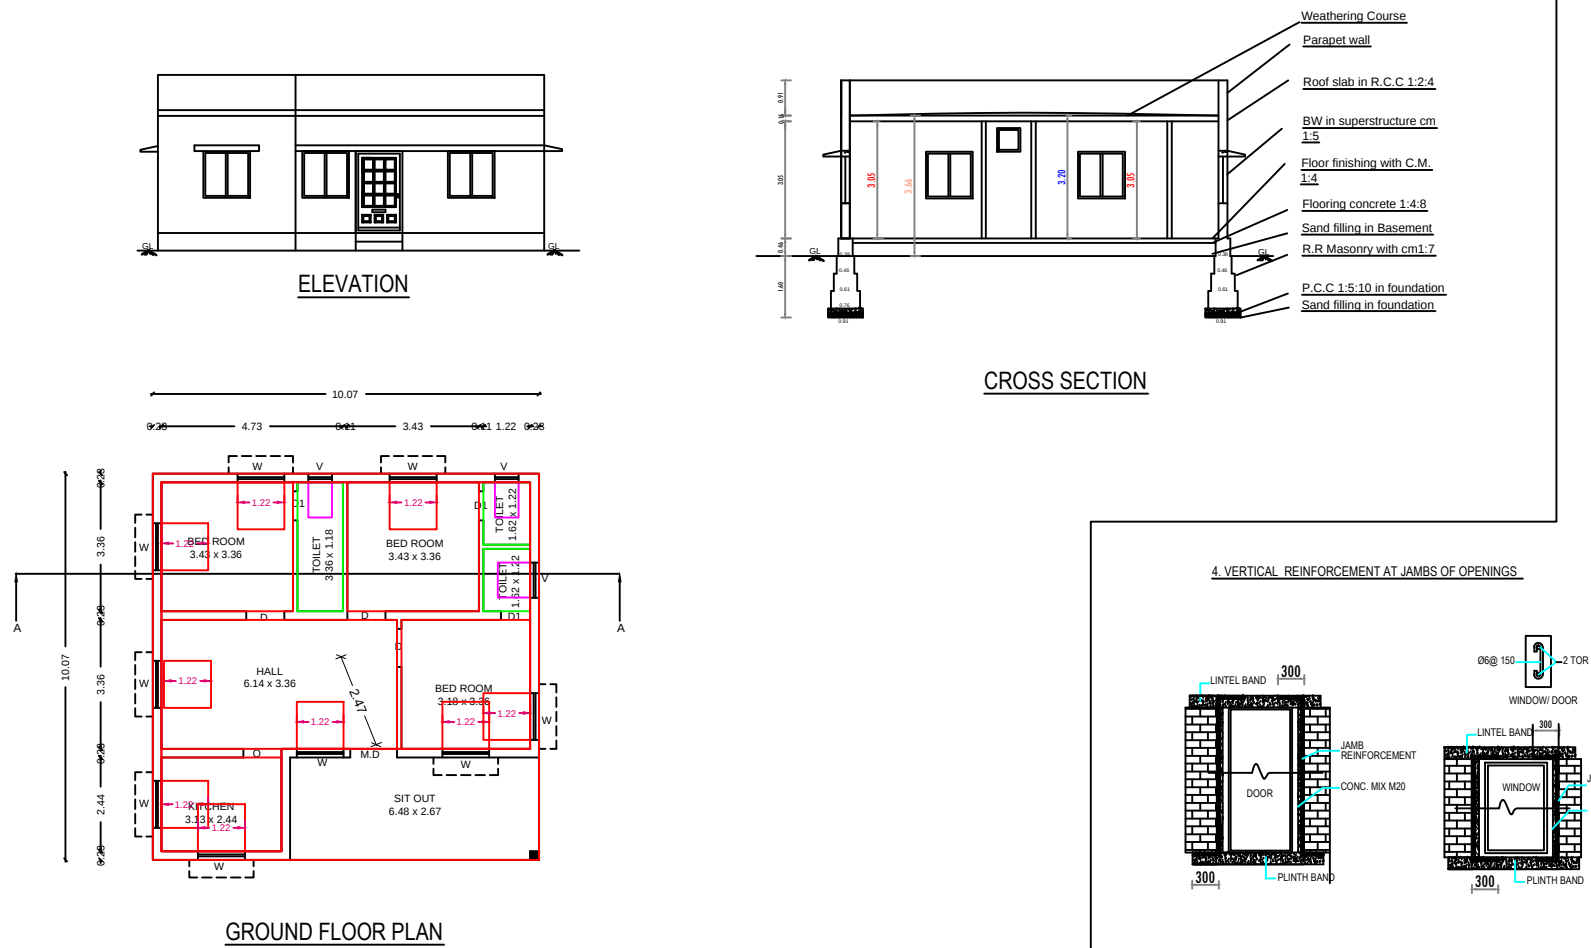

SITE PLAN

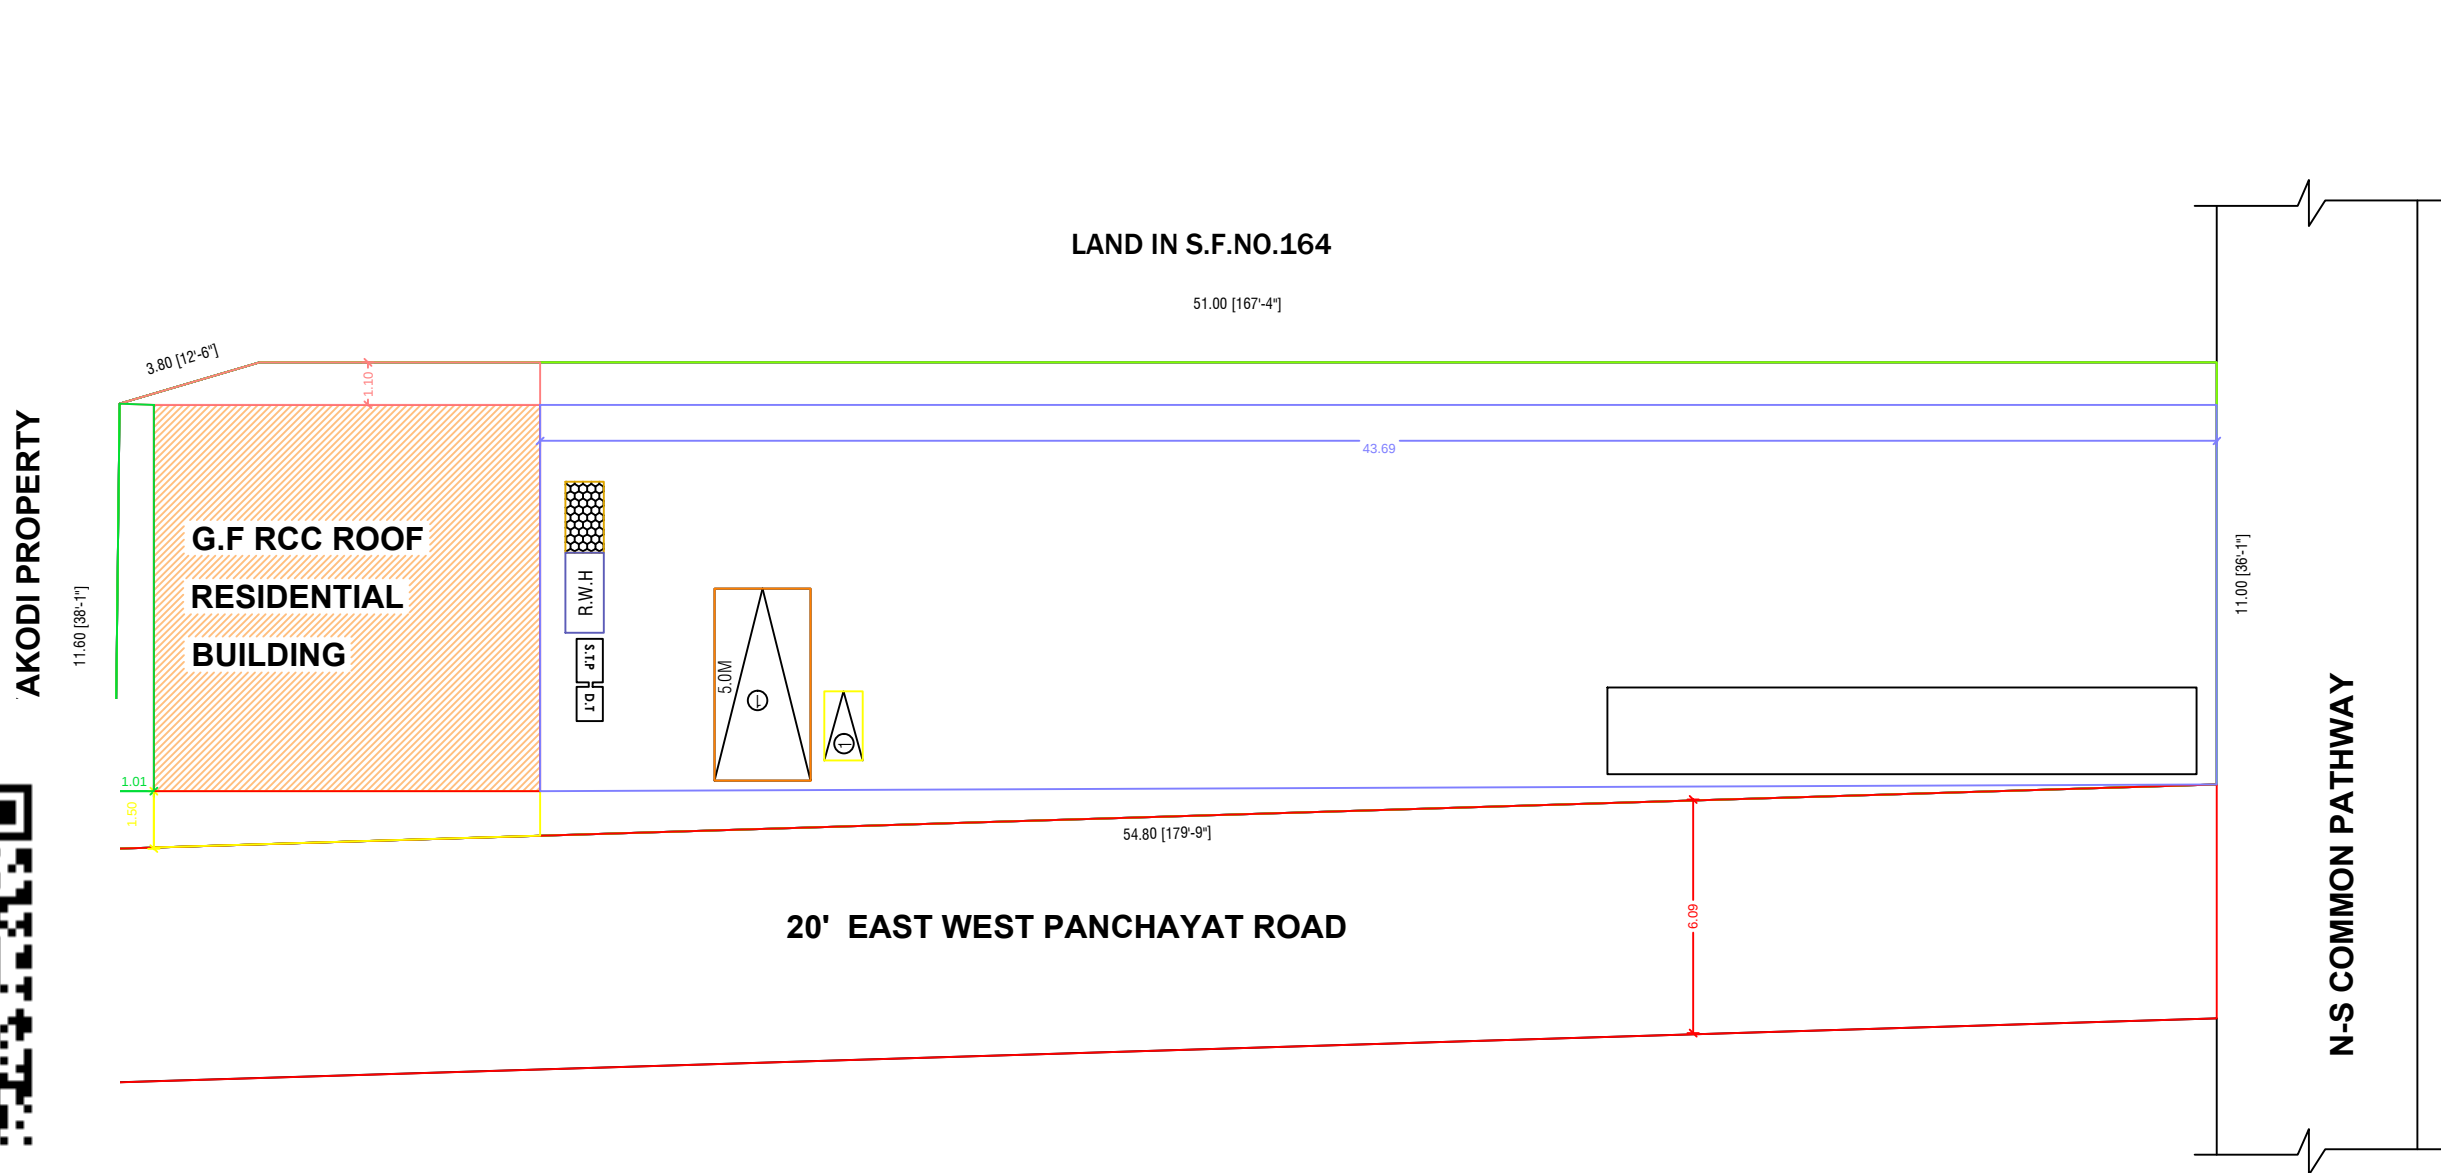

SPECIFICATIONS:

1. R.C.C FOOTINGS FOR FOUNDATION IN M20 MIX
2. R.C.C. COLUMNS IN M20 MIX
3. R.C.C. ROOF SLAB AND BEAMS IN M20 MIX
4. 9" BRICK WORK IN C.M 1:5 IN SUPER STRUCTURE
5. COUNTRY WOOD DOORS WITH FLUSH SHUTTERS
6. COUNTRY WOOD GLAZED WINDOWS
7. INTERNAL PLASTERING IN C.M 1:4
8. EXTERNAL PLASTERING IN CM 1:5
9. WEATHERING COURSE IN BRICK JELLY LIME CONCRETE 1:3 MIX
10. WEATHERING TILES IN 9"x9" BURNT CLAY TILES IN LAID IN 1:3 MIX

AREA STATEMENT	SQ.FT	SQ.MT
PLOT AREA (AS PER DOCUMENT) (15.25 Cents)	6652.15	618.00
PRO. GROUND FLOOR AREA	1090.39	101.30
OPEN SPACE AREA	5561.76	516.70


PLOT COVERAGE : 16 %
FLOOR SPACE INDEX : 0.16

JOINERY DETAILS:

	DESCRIPTION	IN METER
MD	MAIN DOOR	1.14X2.13
D	DOOR	0.91X2.13
D1	TOILET DOOR	0.76X2.13
O	OPENING	0.91X2.13
W	WINDOW	1.22X1.22
W1	WINDOW	1.81X1.22
V	VENTILATOR	0.91X0.61

COLOUR INDEX:

PROPOSED BUILDING
EXISTING ROAD
BOUNDARY LINE

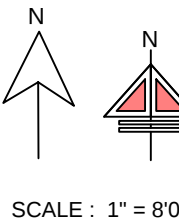

APPLICANT : Mr.M.KAJA MUHAIDEEN-01,

Mrs.M.SHAHA SHARMILA BANU-02,

C. SANKAR
E.C. SANKAR, B.E., A.M.I.E., A.I.V.,
Chartered Civil Engineer & Approved Valuer
Govt. Registered Engineer,
RE/Gr-II/011/Karur/June/2024
D.No:8, Thoranakkalpatti Village & Post,
KARUR (DT)-639 003. Mob: 96838 75180

REGISTERED ENGINEER.