

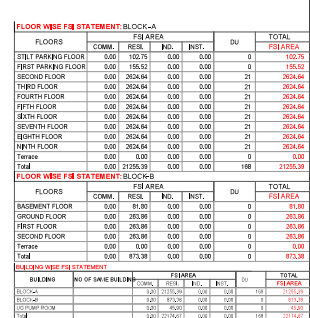


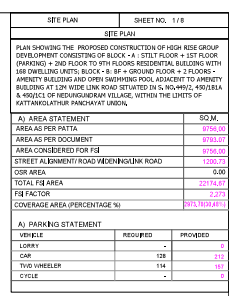

APPROVAL CONDITION	
SCALE 1:100	 
CHENNAI METROPOLITAN DEVELOPMENT AUTHORITY SUBJECT TO THE CONDITIONS INDICATED BY THIS OFFICE	
Signature with  	
For Stamp & Seal of the Metropolitan Development Authority The undersigned is hereby Place a stamp for consent of this	
OR COVER	

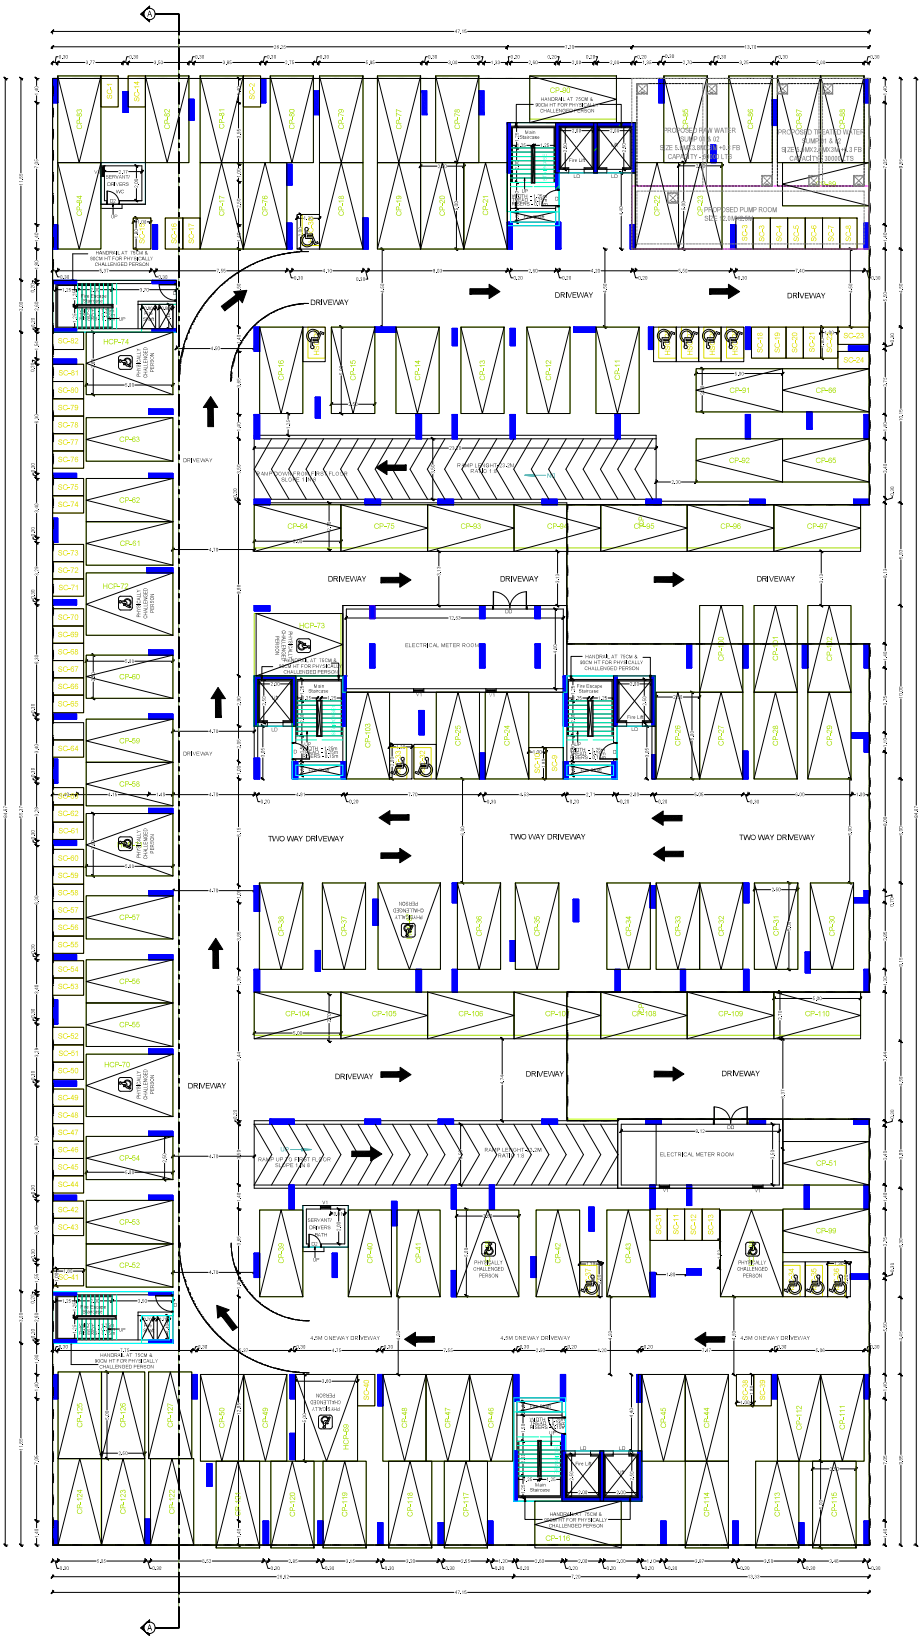

STILT FLOOR PLAN
BLOCK-A

APPROVAL CONDITION

SCALE 1:100


CHENNAI METROPOLITAN DEVELOPMENT AUTHORITY


SUBJECT TO THE CONDITIONS MENTIONED BY THE OFFICE

KEY NO.

QR CODE



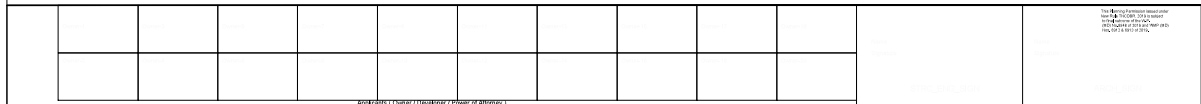

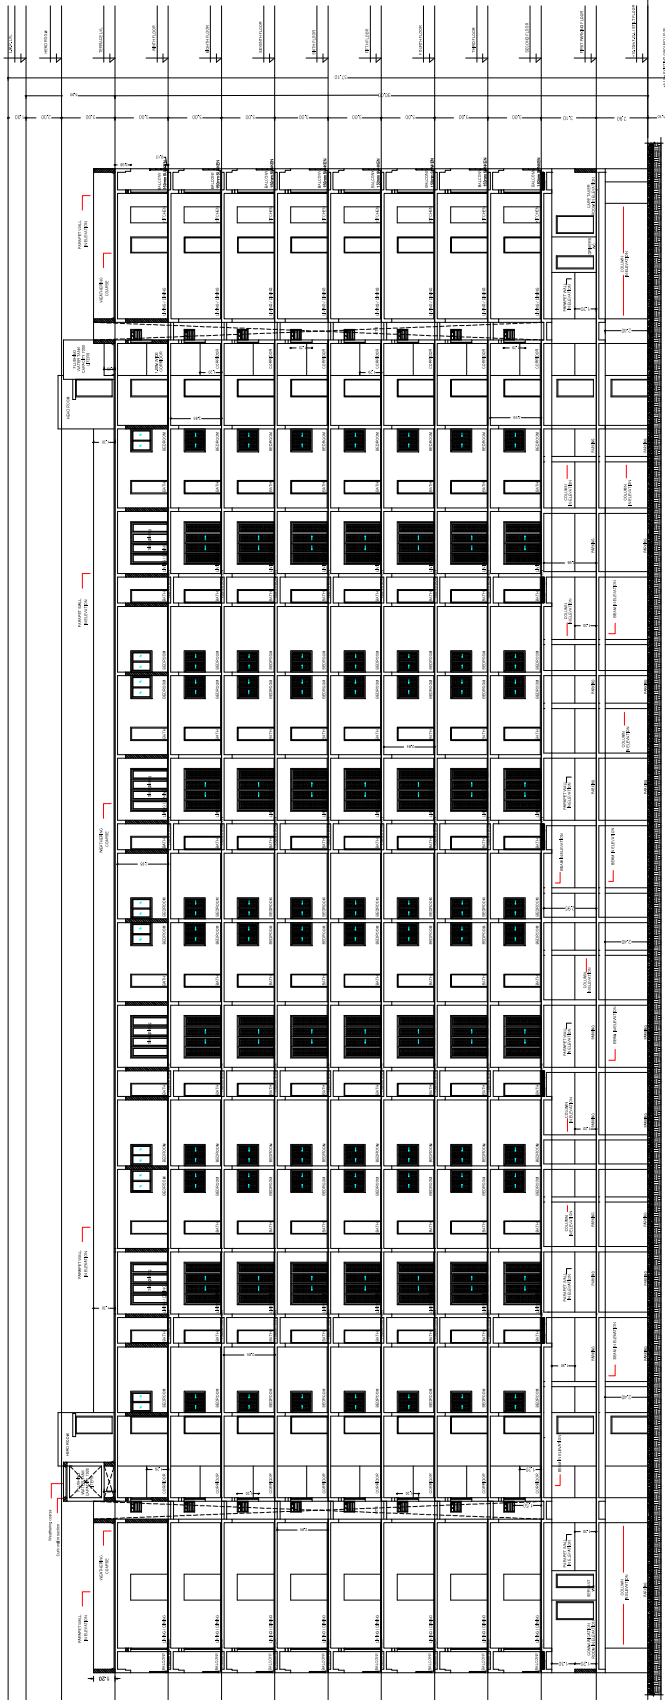

SECTION-4A
BLOCK-A

This drawing is prepared by the Architectural Department of the Chennai Metropolitan Development Authority. It is not to be used for any other purpose without the written permission of the Authority.

