



Your trusted partner for buying, selling, and managing property,
ensuring hassle-free service with 100% transparency.

3/350/2 Mettukuppam,
OMR Thoraipakkam,
Chennai, India


hello@verified.realestate

+91 9996 12 9996


www.verified.realestate

Official Property Record




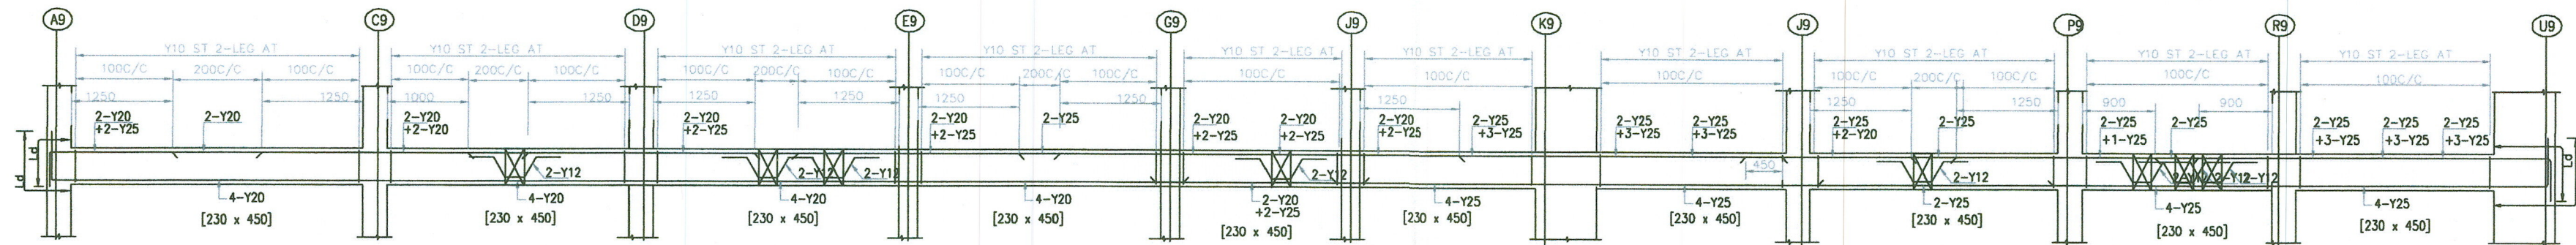


L.S OF FLOOR BEAM-FB204

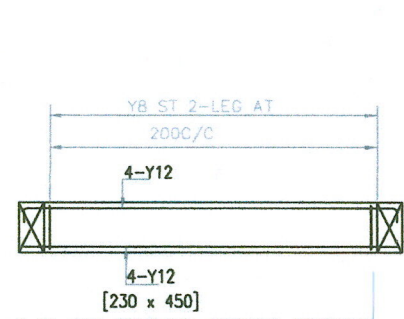


L.S OF FLOOR BEAM-FB208

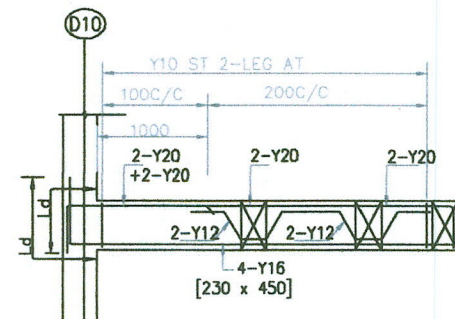


L.S OF FLOOR BEAM-FB209

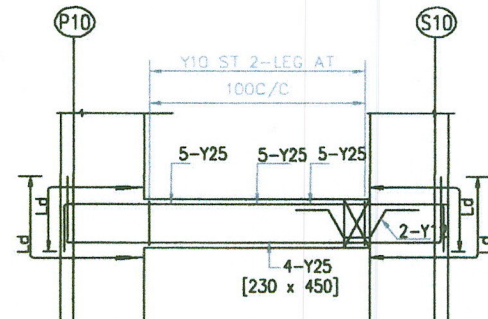


L.S OF FLOOR BEAM-FB210.FB211.FB212

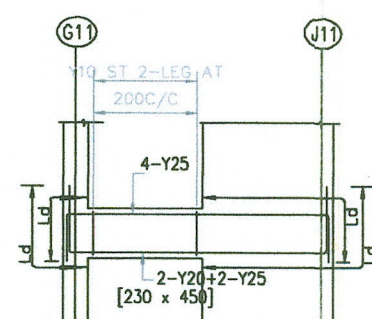


L.S OF FLOOR BEAM-FB213

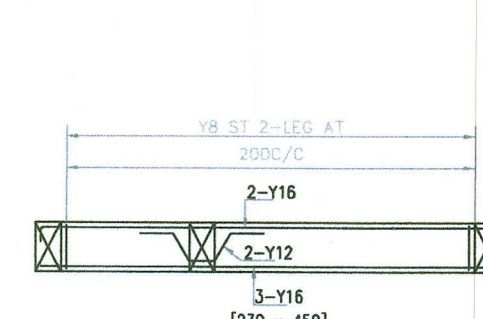


L.S OF FLOOR BEAM-FB214

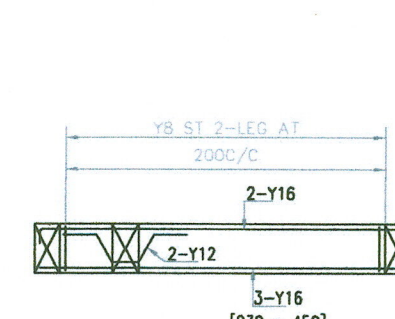


L.S OF FLOOR BEAM-FB215

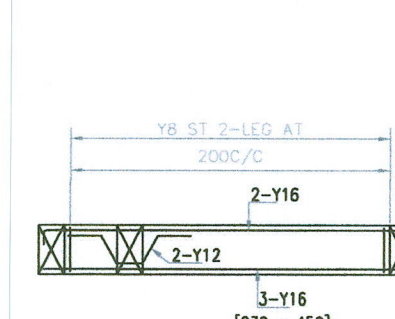


L.S OF FLOOR BEAM-FB216

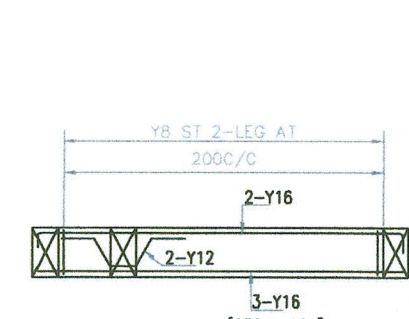


L.S OF FLOOR BEAM-FB217

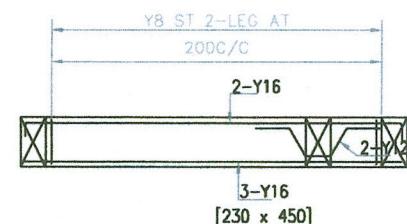


L.S OF FLOOR BEAM-FB218

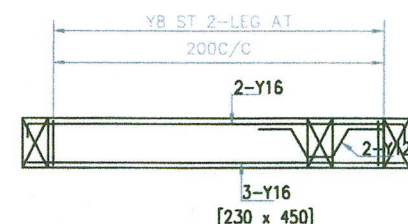


L.S OF FLOOR BEAM-FB219

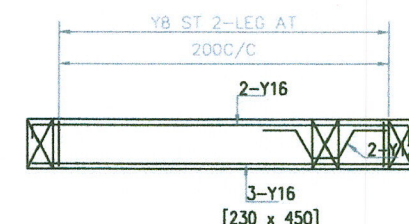


L.S OF FLOOR BEAM-FB220

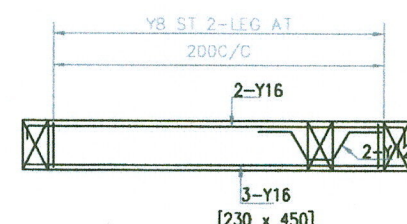


L.S OF FLOOR BEAM-FB221

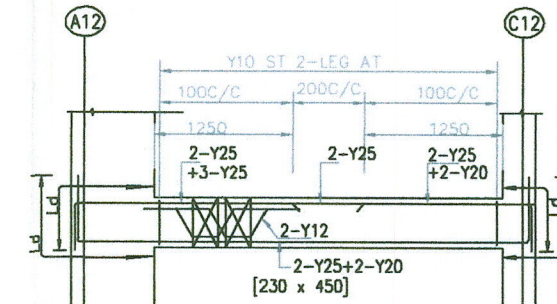


L.S OF FLOOR BEAM-FB222

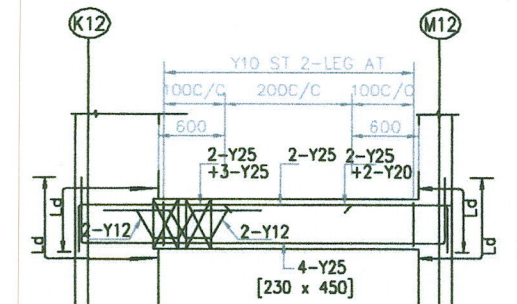


L.S OF FLOOR BEAM-FB223

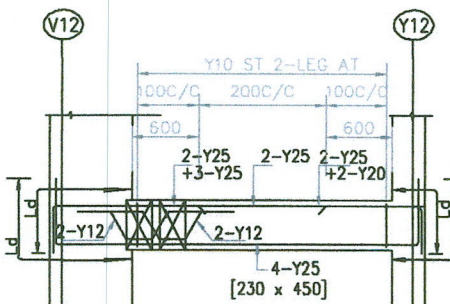


L.S OF FLOOR BEAM-FB224

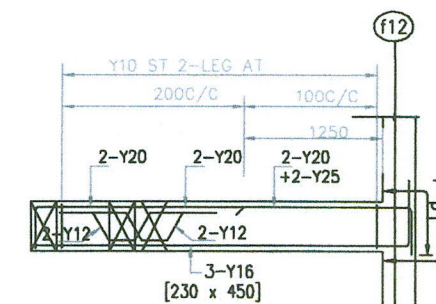


L.S OF FLOOR BEAM-FB225

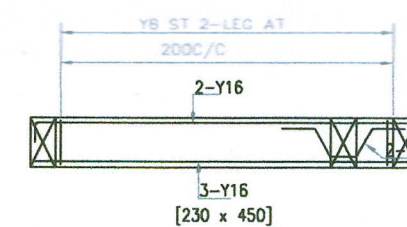


L.S OF FLOOR BEAM-FB226

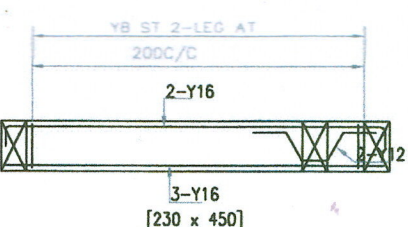


L.S OF FLOOR BEAM-FB227

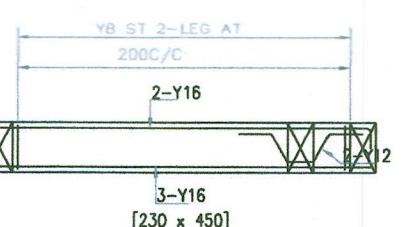


L.S OF FLOOR BEAM-FB228

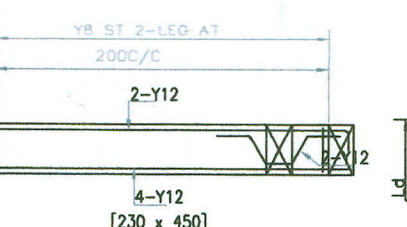


L.S OF FLOOR BEAM-FB229

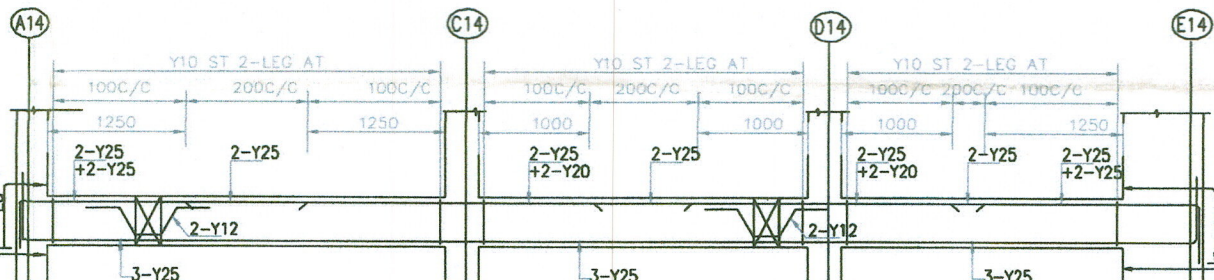

L.S OF FLOOR BEAM-FB230

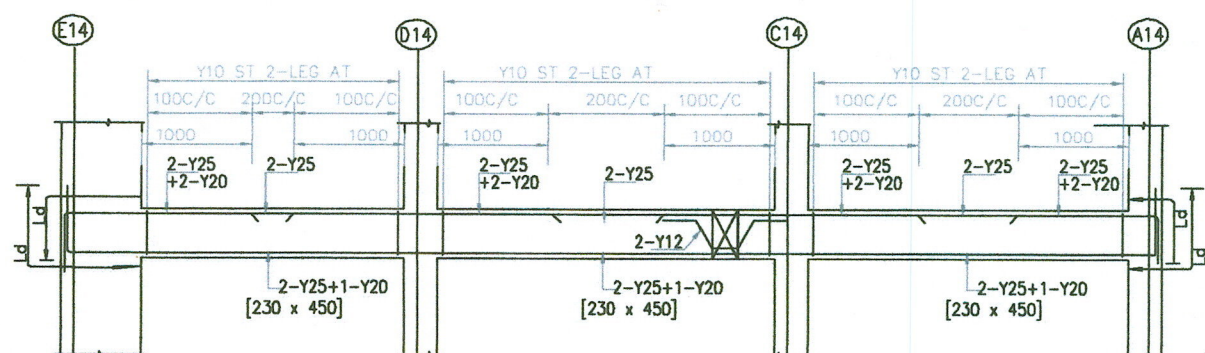

L.S OF FLOOR BEAM-FB231

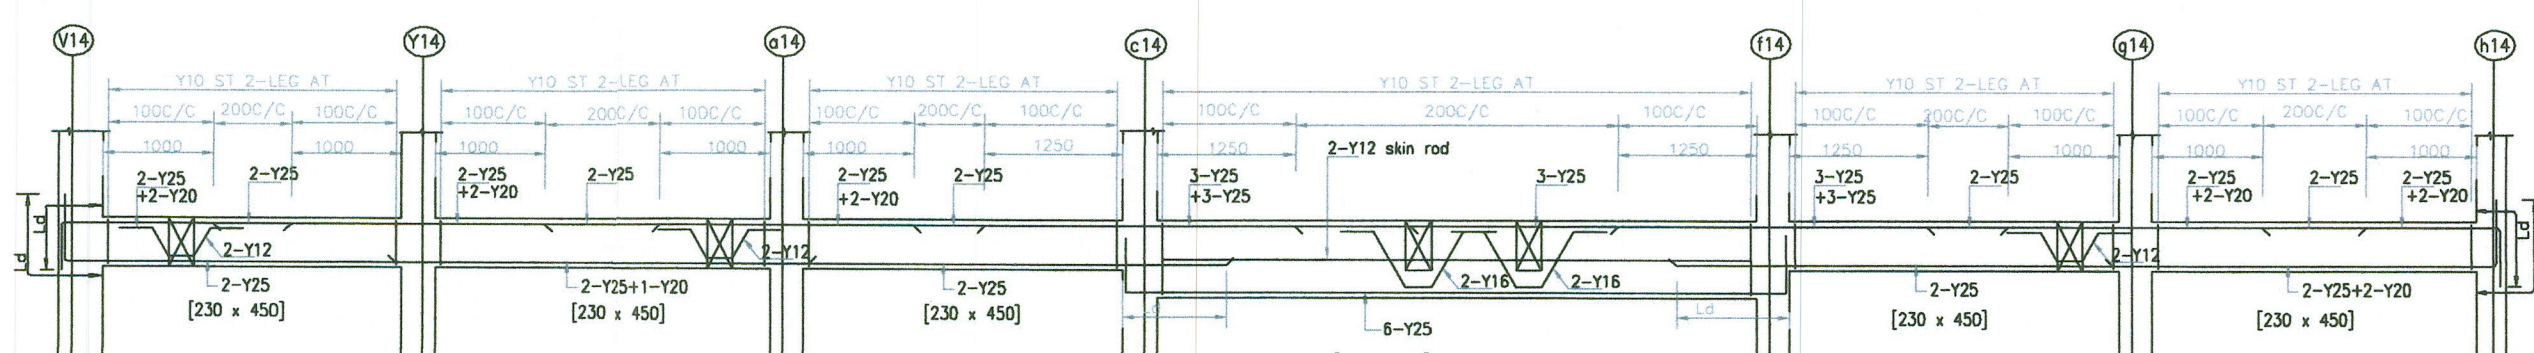

L.S OF FLOOR BEAM-FB232

P. Mahalingam
22/2/2024
AE

22/2/24
AE

S.K. Senthil
EXECUTIVE ENGINEER & ADO
ANNA NAGAR DIVISION
Tamil Nadu Housing Board,
Thirumangalam, Chennai - 600101.


S. Anitha
SUPERINTENDING ENGINEER
CHENNAI CIRCLE-I
TAMILNADU HOUSING BOARD
NANDANAM, CHENNAI-600 025

S. Anitha
22/2/24
Professor
Division of Structural Engineering
Department of Civil Engineering
Anna University, Chennai - 600 025.


- NOTES:
1. ALL DIMENSIONS ARE IN MM AND LEVELS ARE IN METRES.
 2. GRADE OF CONCRETE MIX M30
 3. CLEAR COVER FOR ALL REINFORCEMENTS SHALL BE AS FOLLOWS :
FOR a) BEAM-30MM b) SLAB-20MM
 4. 'Y' DENOTES HYSD BARS (Fe 550) CONFORMING TO IS:1786 -2008
 5. LAP LENGTH SHALL BE 50 TIMES DIA. OF BAR AND SHALL BE KEPT STAGGERED.
 6. BRICK WORK

BLOCK-2


31.12.2023	A	Released For Comments		
Date	No	Revision	Checked	Approved
Structural Consultant	Vignesh			
Consulting Engineers	15/7, Nallang Mudali Street, Royapettah, Chennai-14.			
Architects	No 36, Tlak St, T.Nagar, Chennai, 600017			
Client	TAMIL NADU HOUSING BOARD			
Project	PLAN SHOWING THE PROPOSED CONSTRUCTION OF HIGHRISE BUILDING, RESIDENTIAL USE AYANAVARAM ROAD, AYANAVARAM VILLAGE, AYANAVARAM TALUK, CHENNAI DISTRICT, GREATER CHENNAI CORPORATION.			
Drawing No	TNHB-AYANAVARAM-S-NO-14			
Rev	A			

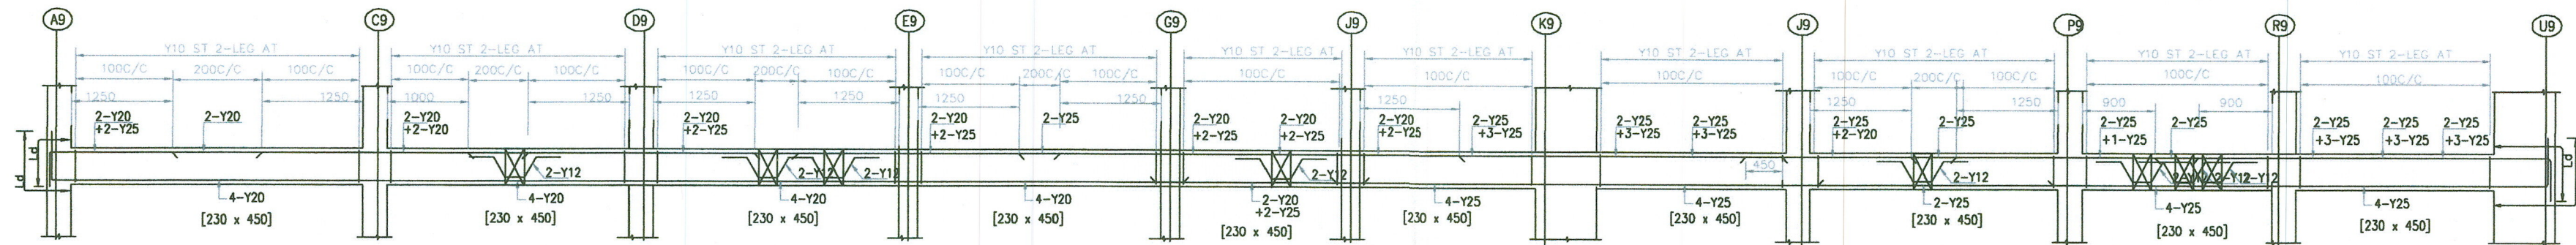


L.S OF FLOOR BEAM-FB204

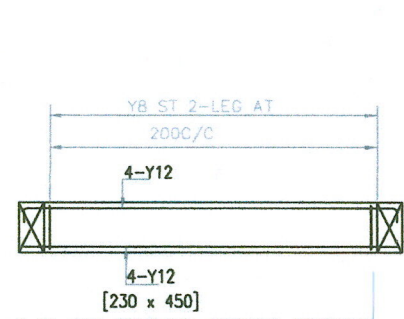


L.S OF FLOOR BEAM-FB208

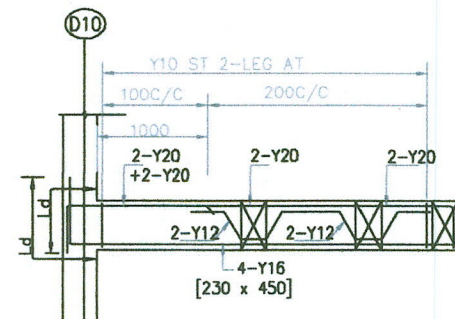


L.S OF FLOOR BEAM-FB209

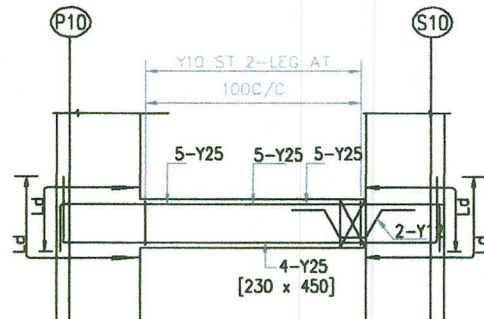


L.S OF FLOOR BEAM-FB210.FB211.FB212

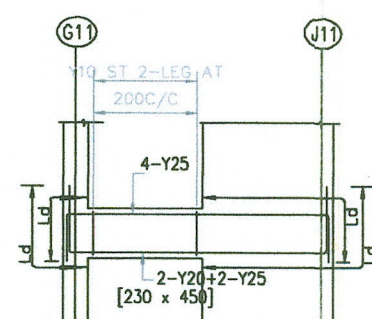


L.S OF FLOOR BEAM-FB213

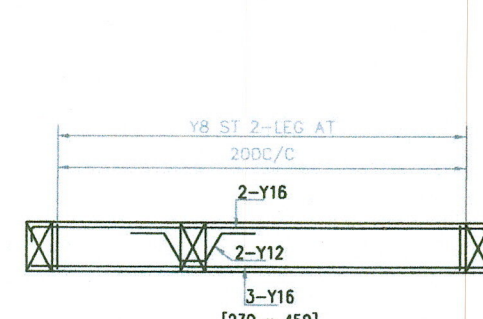


L.S OF FLOOR BEAM-FB214

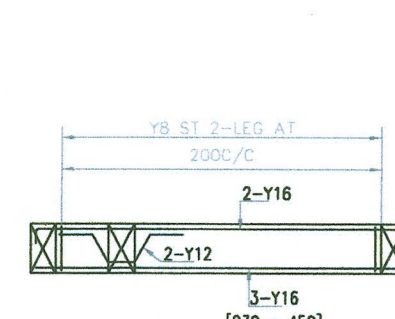


L.S OF FLOOR BEAM-FB215

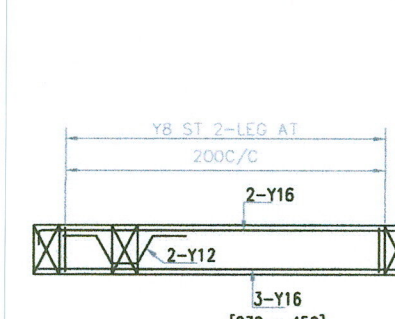


L.S OF FLOOR BEAM-FB216

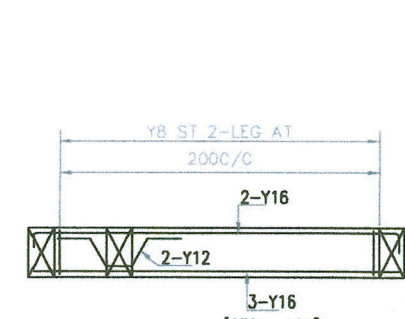


L.S OF FLOOR BEAM-FB217

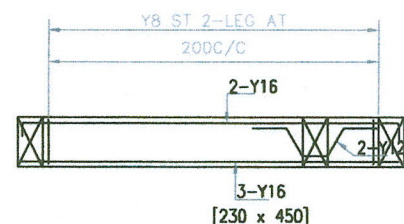


L.S OF FLOOR BEAM-FB218

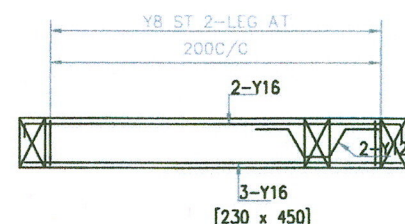


L.S OF FLOOR BEAM-FB219

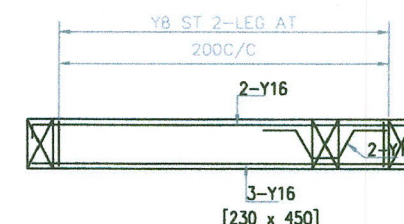


L.S OF FLOOR BEAM-FB220

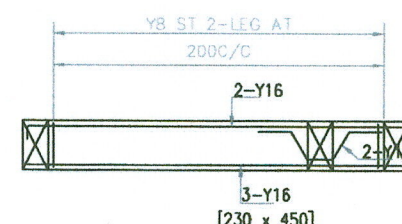


L.S OF FLOOR BEAM-FB221

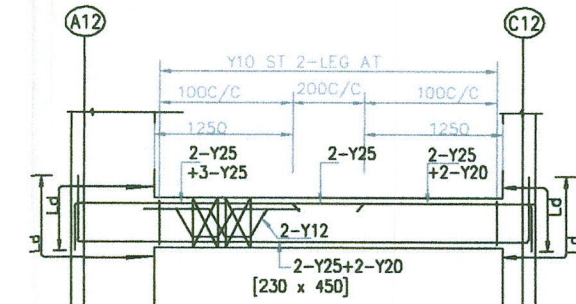


L.S OF FLOOR BEAM-FB222

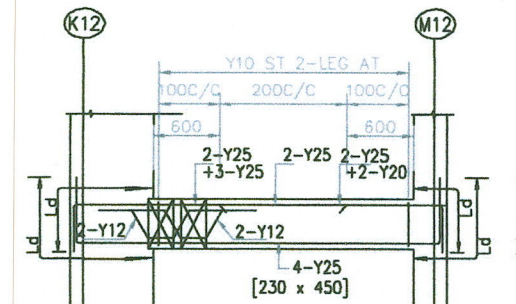


L.S OF FLOOR BEAM-FB223

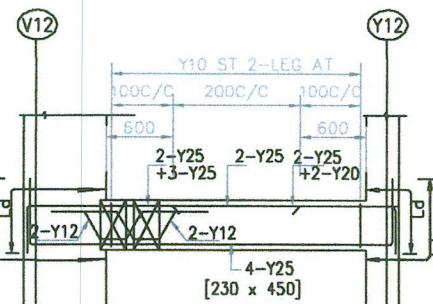


L.S OF FLOOR BEAM-FB224

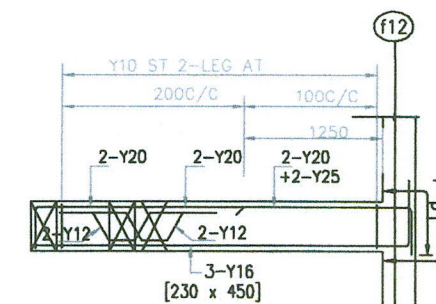


L.S OF FLOOR BEAM-FB225

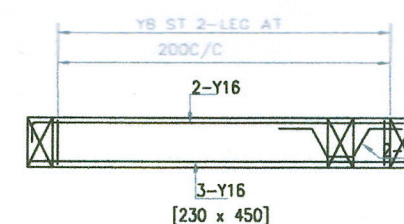


L.S OF FLOOR BEAM-FB226

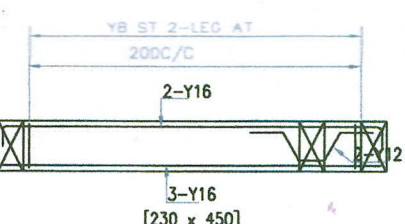


L.S OF FLOOR BEAM-FB227

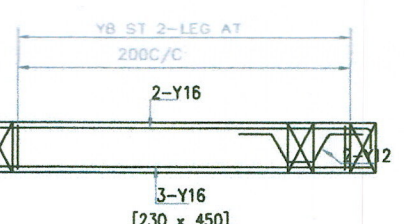


L.S OF FLOOR BEAM-FB228

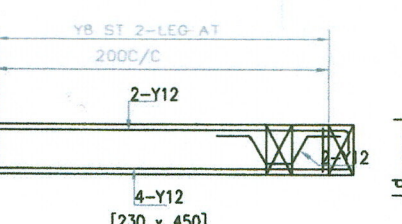


L.S OF FLOOR BEAM-FB229

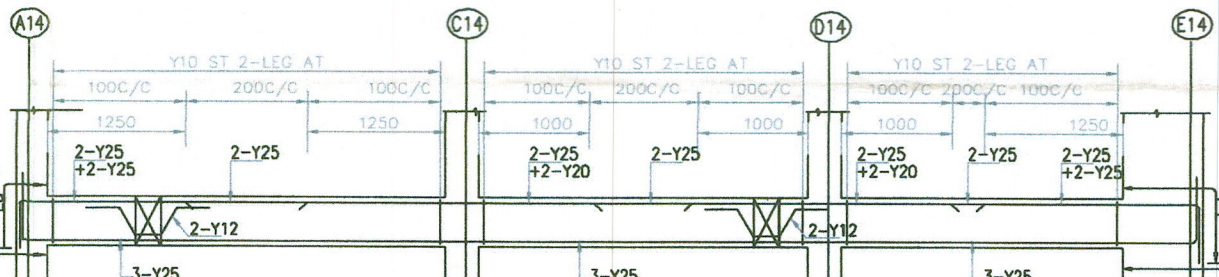

L.S OF FLOOR BEAM-FB230

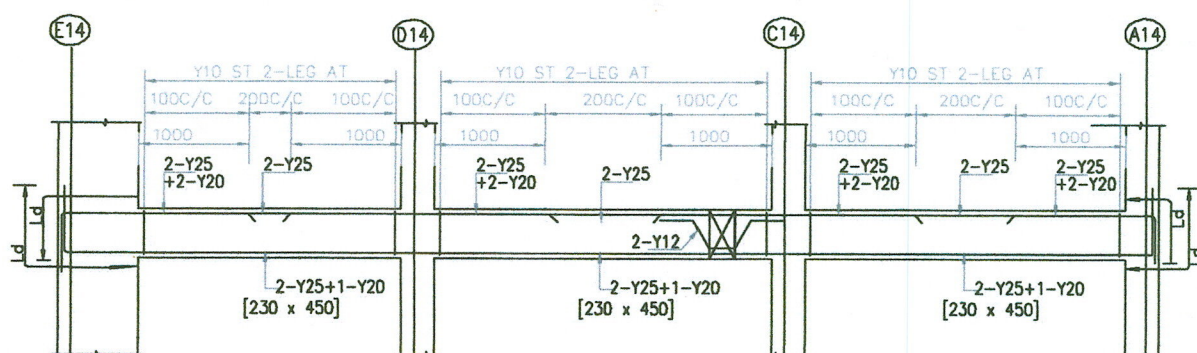

L.S OF FLOOR BEAM-FB231

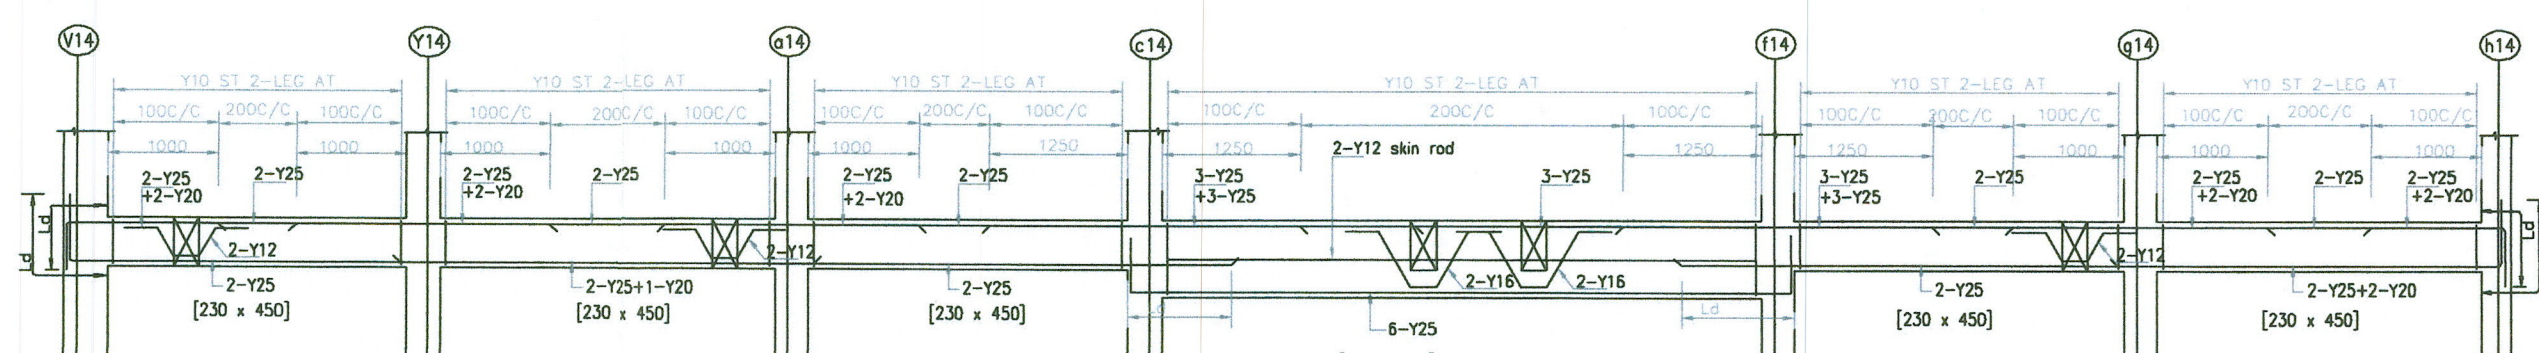

L.S OF FLOOR BEAM-FB232

P. Mahalingam
22/2/2024
AE

S.K. Senthil
EXECUTIVE ENGINEER & ADO
ANNA NAGAR DIVISION
Tamil Nadu Housing Board,
Thirumangalam, Chennai - 600101.


S. Anitha
SUPERINTENDING ENGINEER
CHENNAI CIRCLE-I
TAMILNADU HOUSING BOARD
NANDANAM, CHENNAI-600 025

S. Anitha
22/2/24
Professor
Division of Structural Engineering
Department of Civil Engineering
Anna University, Chennai - 600 025.


- NOTES:
1. ALL DIMENSIONS ARE IN MM AND LEVELS ARE IN METRES.
 2. GRADE OF CONCRETE MIX M30
 3. CLEAR COVER FOR ALL REINFORCEMENTS SHALL BE AS FOLLOWS :
FOR a) BEAM-30MM b) SLAB-20MM
 4. 'Y' DENOTES HYSD BARS (Fe 550) CONFORMING TO IS:1786 -2008
 5. LAP LENGTH SHALL BE 50 TIMES DIA. OF BAR AND SHALL BE KEPT STAGGERED.
 6. BRICK WORK

BLOCK-2


31.12.2023	A	Released For Comments		
Date	No	Revision	Checked	Approved
Structural Consultant	Vignesh			
Consulting Engineers	15/7, Nallang Mudali Street, Royapettah, Chennai-14.			
Architects	No 36, Tlak St, T.Nagar, Chennai, 600017			
Client	TAMIL NADU HOUSING BOARD			
Project	PLAN SHOWING THE PROPOSED CONSTRUCTION OF HIGHRISE BUILDING, RESIDENTIAL USE AYANAVARAM ROAD, AYANAVARAM VILLAGE, AYANAVARAM TALUK, CHENNAI DISTRICT, GREATER CHENNAI CORPORATION.			
Drawing No	TNHB-AYANAVARAM-S-NO-14			
Rev	A			

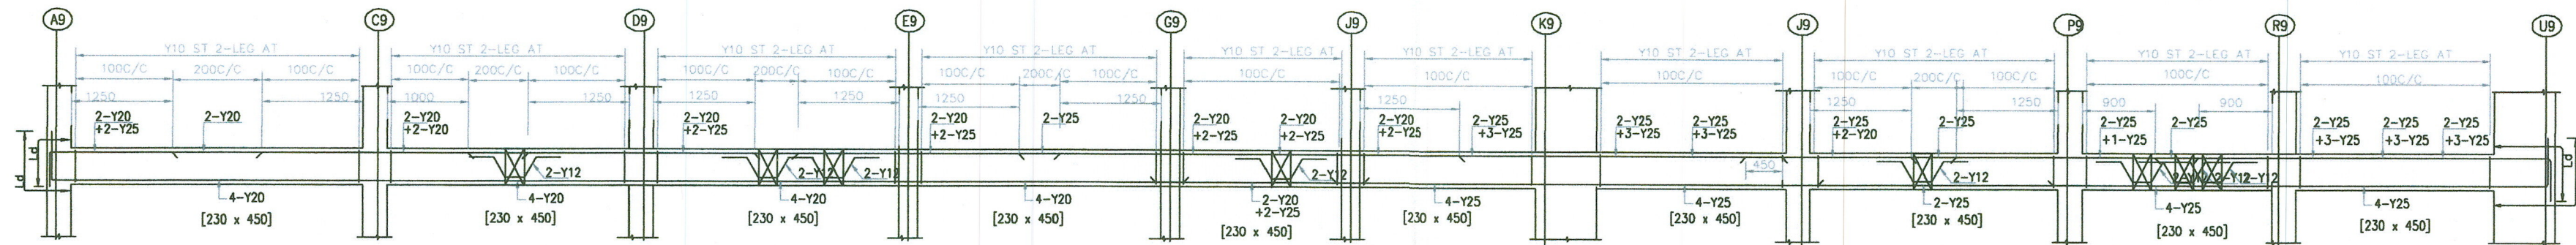


L.S OF FLOOR BEAM-FB204

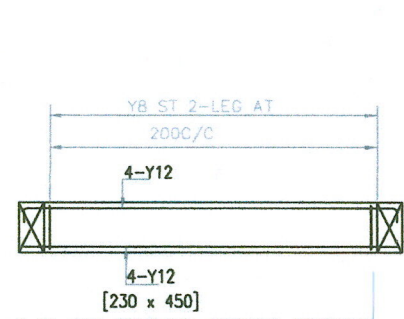


L.S OF FLOOR BEAM-FB208

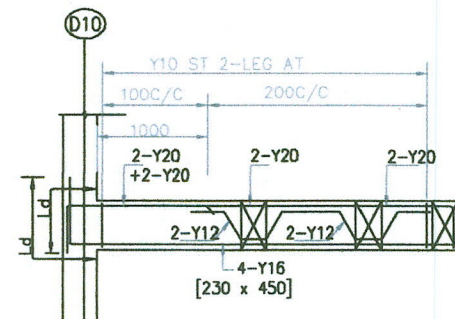


L.S OF FLOOR BEAM-FB209

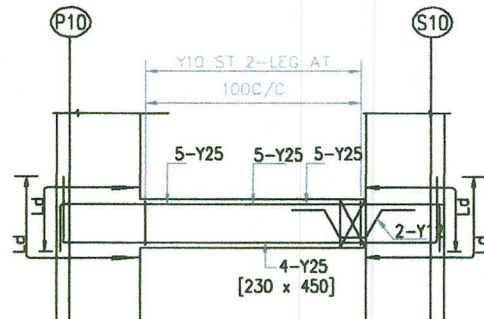


L.S OF FLOOR BEAM-FB210.FB211.FB212

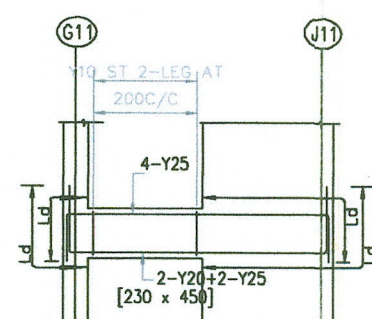


L.S OF FLOOR BEAM-FB213

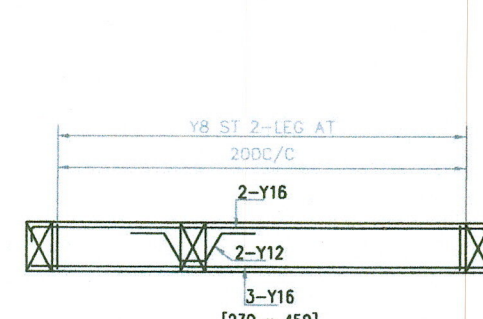


L.S OF FLOOR BEAM-FB214

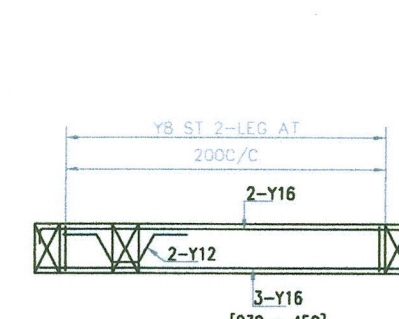


L.S OF FLOOR BEAM-FB215

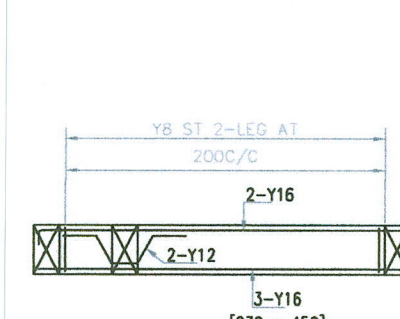


L.S OF FLOOR BEAM-FB216

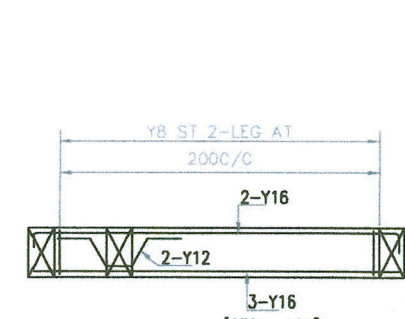


L.S OF FLOOR BEAM-FB217

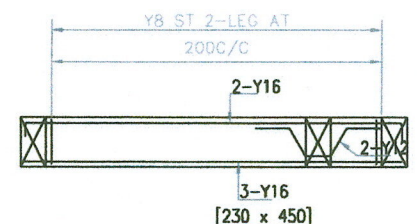


L.S OF FLOOR BEAM-FB218

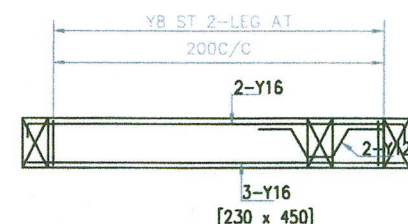


L.S OF FLOOR BEAM-FB219

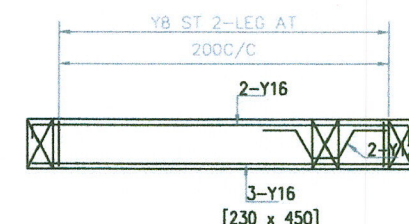


L.S OF FLOOR BEAM-FB220

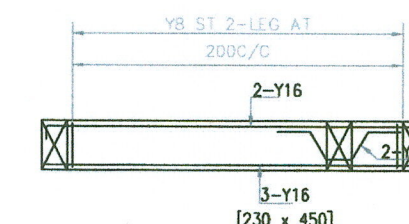


L.S OF FLOOR BEAM-FB221

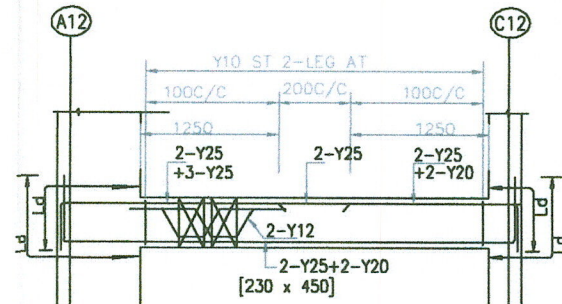


L.S OF FLOOR BEAM-FB222

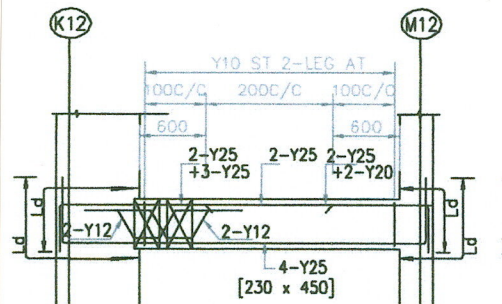


L.S OF FLOOR BEAM-FB223

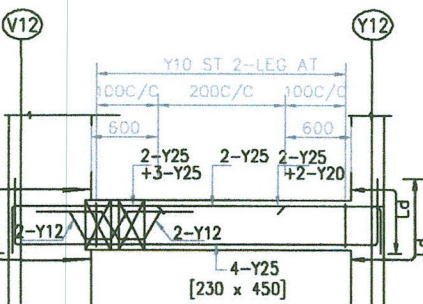


L.S OF FLOOR BEAM-FB224

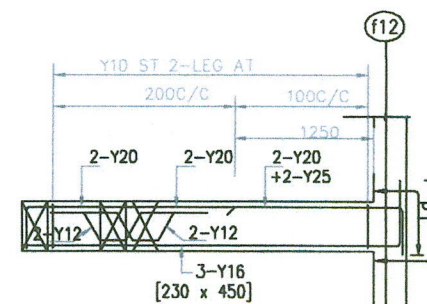


L.S OF FLOOR BEAM-FB225

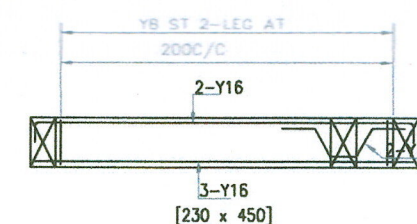


L.S OF FLOOR BEAM-FB226

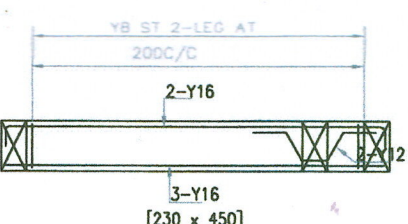


L.S OF FLOOR BEAM-FB227

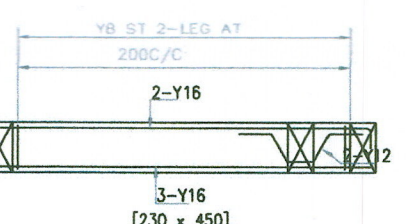


L.S OF FLOOR BEAM-FB228

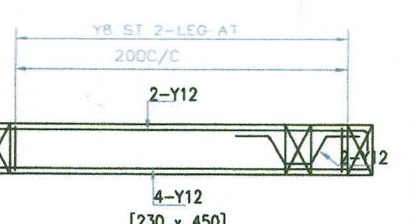


L.S OF FLOOR BEAM-FB229

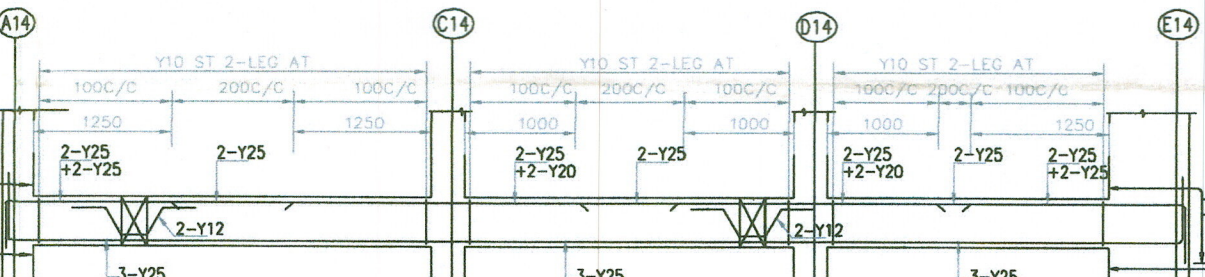

L.S OF FLOOR BEAM-FB230

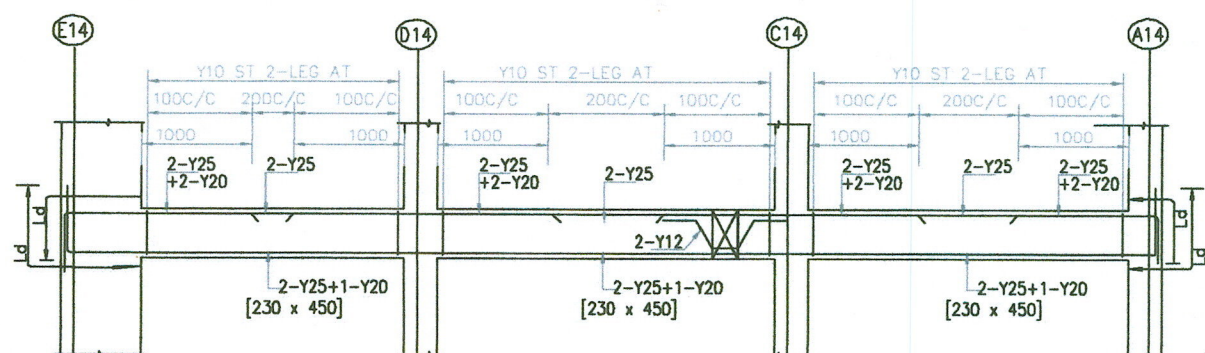

L.S OF FLOOR BEAM-FB231

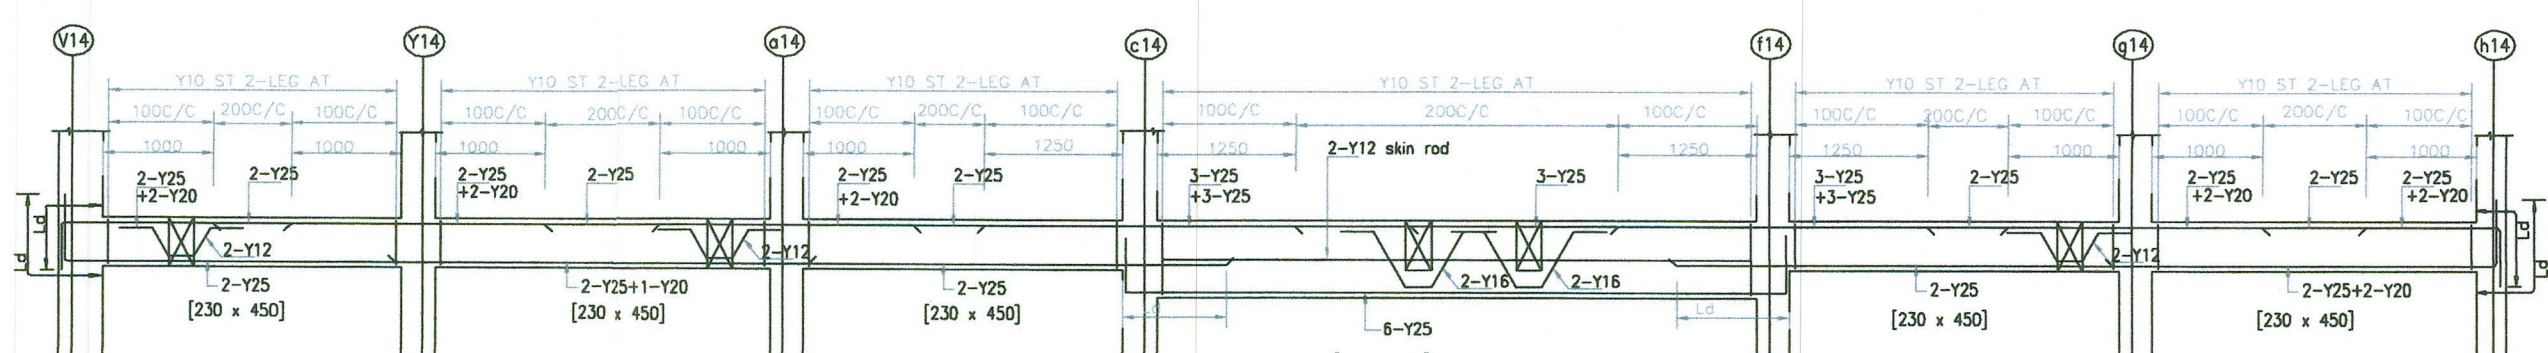

L.S OF FLOOR BEAM-FB232

P. Mahalingam
22/2/2024
AE

S.K. Srinivas
EXECUTIVE ENGINEER & ADO
ANNA NAGAR DIVISION
Tamil Nadu Housing Board,
Thirumangalam, Chennai - 600101.

Santhosh
SUPERINTENDING ENGINEER
CHENNAI CIRCLE-I
TAMILNADU HOUSING BOARD
NANDANAM, CHENNAI-600 025

Santhosh
22/2/24
Professor
Division of Structural Engineering
Department of Civil Engineering
Anna University, Chennai - 600 025.

- NOTES:
1. ALL DIMENSIONS ARE IN MM AND LEVELS ARE IN METRES.
 2. GRADE OF CONCRETE MIX M30
 3. CLEAR COVER FOR ALL REINFORCEMENTS SHALL BE AS FOLLOWS :
FOR a) BEAM-30MM b) SLAB-20MM
 4. 'Y' DENOTES HYSD BARS (Fe 550) CONFORMING TO IS:1786 -2008
 5. LAP LENGTH SHALL BE 50 TIMES DIA. OF BAR AND SHALL BE KEPT STAGGERED.
 6. BRICK WORK

BLOCK-2

31.12.2023	A	Released For Comments		
Date	No	Revision	Checked	Approved
Structural Consultant	Vignesh			
Consulting Engineers	15/7, Nallang Mudali Street, Royapettah, Chennai-14.			
Architects	No 36, Tlak St, T.Nagar, Chennai, 600017			
Client	TAMIL NADU HOUSING BOARD			
Project	PLAN SHOWING THE PROPOSED CONSTRUCTION OF HIGHRISE BUILDING, RESIDENTIAL USE AYANAVARAM ROAD, AYANAVARAM VILLAGE, AYANAVARAM TALUK, CHENNAI DISTRICT, GREATER CHENNAI CORPORATION.			
Drawing No	TNHB-AYANAVARAM-S-NO-14			
Rev	A			



Our services go beyond



Buying & Selling Services

Property Buying Assistance, Property Selling Support, Market Price Analysis, Owner Outreach and Negotiation.



Legal & Documentation Services

Certified EC, Patta, legal opinions, property verification, due diligence, litigation solutions, and legal heir certificates.



Property Development & Approvals

Building plan approvals, construction, layout and sub-division approvals, zone conversion, and occupancy certification.



NRI & Investment Services

Escrow Services, Rentals, Litigation Solutions, Property Valuation and Property Management



Compliance & Special Services

Demolition, Vaasthu checks, regularization of unauthorized buildings, and office space solutions.



Smarter Tools, Stronger Decisions



Property Valuation & Cost Estimation

Guideline Value, Apartment Composite Value, Stamp Duty & Registration Fees Calculator, Building Value Calculator, Capital Gains Calculator, Area Unit Converter, Length Unit Converter



Ownership, Compliance & Legal Verification

Encumbrance Certificate (EC) Search, Find Your SRO, Temple Property Check, WAQF Property Check, View Patta/Chitta, View FMB, Patta Analyzer, EC Analyzer



Zoning & Land Use Analysis

Land Use Zone Finder, CRZ Zone Check, Aquifer Zone Check, CBA Check, EWS Check, Road Width Check, Proposed Road Widening Check, FSI Calculator



Property Documentation & Workflow Tools

Forms & Templates, Document Generator, Document Translation, Dictionary



Vastu & Property Management Tools

Home Vastu Shastra, Plot Vastu Shastra, Property Management

Verified RealEstateTM

We're honored to be part of your
real estate journey

3/350/2 Mettukuppam,
OMR Thoraipakkam,
Chennai, India

hello@verified.realestate
+91 9996 12 9996
www.verified.realestate