


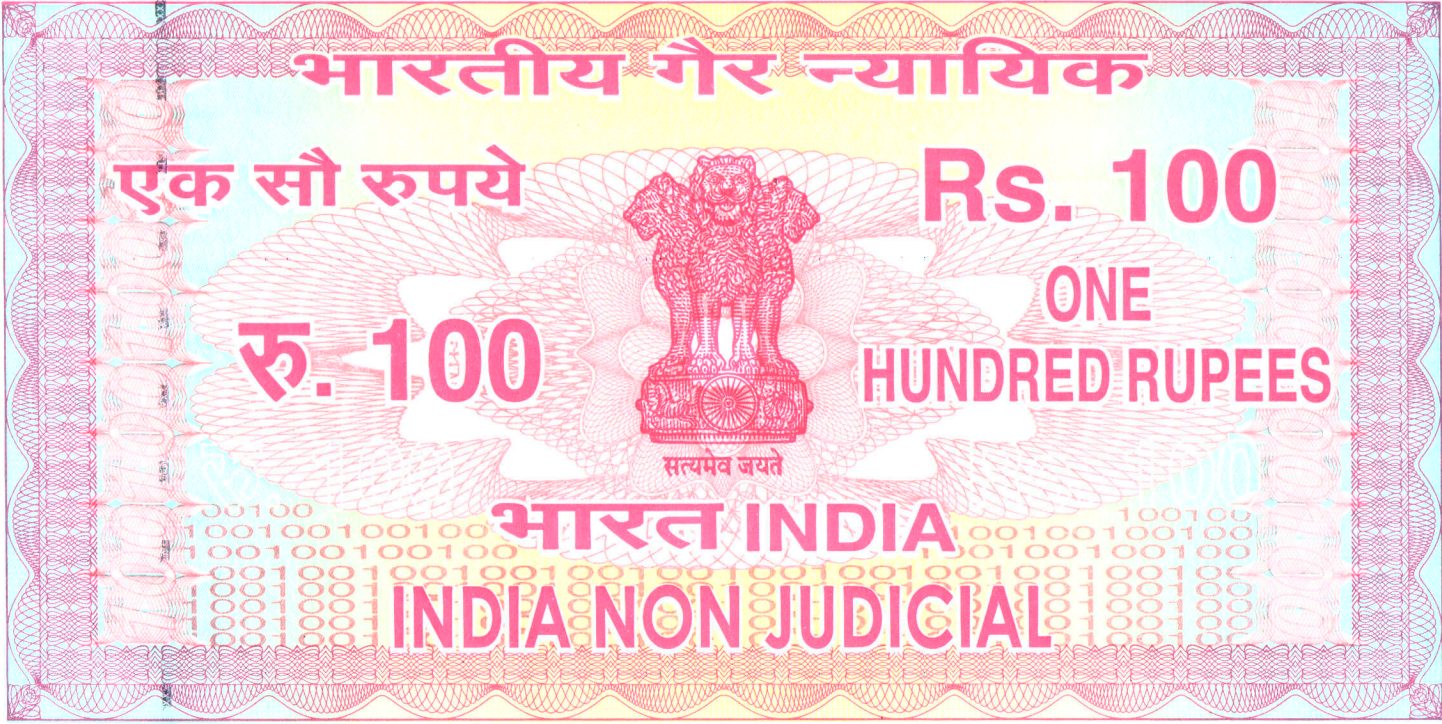

தமிழ்நாடு தமில்நாடு TAMILNADU
5/6/2026 ARTHY ASSOCIATES
Coimbatore

From

Arthy Associates

G1, RODAS APARTMENT,
MUTHAMMAL AVENUE, VADAVALLI,
Coimbatore, Tamil Nadu, 641041

To

TNRERA

1st & 2nd Avenue, Anna Nagar

Chennai

Sub: Clarification & Declaration of car Parking Numbering and Revised Drawing

As per the approved plan, the total number of car parking spaces is 66. However, we have provided 102 parking spaces. Due to a typing error, **Parking No.63 was mistakenly marked as Parking No. 103.** Therefore, Parking No.103 should be considered as Parking No.63.

The revised drawing reflecting this correction is attached for your reference.

For ARTHY ASSOCIATES

Proprietor

R. T. FM 442227
ரா. மீனா
முத்திரைத்தாள் விற்பனையாளர்
உரிமம் எண் 7333, B1/97, இ2
2-A, சின்மயாநகர், வ. வளளி,
கோயம்புத்தூர் - 41 தமிழ்நாடு



PLAN SHOWING THE PROPOSED CONSTRUCTION OF
RESIDENTIAL APARTMENT BUILDING IN S.F.No:541/2B1 AT
VADAVALLI VILLAGE, PERUR TALUK, COIMBATORE DISTRICT.
COIMBATORE CORPORATION.
LAND USE - RESIDENTIAL USE

SCALE 1 : 100 ALL DIMENSIONS ARE IN METERS

SITE AREA DETAILS

	Sq.m	Sq.ft
Area Of The Site (As per Document)	3643.0	39213.25
Area Of The Site (As per Patta)	3643.0	39213.25

BUILDING AREA DETAILS

Floor Name	FSI Area (Sq.m.)	Non FSI Area (Sq.m.)	Builtup Area (Sq.m.)
Basement Floor	0	1972.84	1972.84
Stilt Floor	0	1830.95	1830.95
First Floor	1761.12	76.58	1837.70
Second Floor	1761.12	76.58	1837.70
Third Floor	1761.12	76.58	1837.70
Fourth Floor	1761.12	76.58	1837.70
Fifth Floor	1761.12	76.58	1837.70
Terrace Floor Area	0	42.94	42.94
TOTAL	8805.60	4229.63	13035.23

JOINERY DETAILS

L.D	Lift Door	1.00 x 2.10	W	Window	1.83 x 1.50
M.D	Main Door	1.07 x 2.10	W1	Window	1.22 x 1.50
D	Door	1.22 x 2.10	W2	Window	0.92 x 1.50
D1	Door	0.90 x 2.10	W3	Window	0.76 x 1.50
D2	Door	0.76 x 2.10	V1	Ventilator	1.00 x 0.61
RS	Rolling Shutter	3.00 x 2.10	EF	Exhaust Fan	1.00 x 0.61

APPLICANT

GEO TECHNICAL ENGINEER

STRUCTURAL ENGINEER

REGISTERED ENGINEER



(Amended)

Government of India
Form GST REG-06
[See Rule 10(1)]

Registration Certificate

Registration Number :33BPWPM3567C1ZM

1.	Legal Name	SUNDARAM MURUGANANDAM			
2.	Trade Name, if any	ARTHY ASSOCIATES			
3.	Constitution of Business	Proprietorship			
4.	Address of Principal Place of Business	G1, RODAS APARTMENT, MUTHAMMAL AVENUE, VADAVALLI, Coimbatore, Tamil Nadu, 641041			
5.	Date of Liability				
6.	Date of Validity	From	27/10/2017	To	Not Applicable
7.	Type of Registration	Regular			
8.	Particulars of Approving Authority	Centre Goods and Services Tax Act, 2017			
Signature					
Name		Krishnamurthy Krishnamurthy			
Designation		Superintendent			
Jurisdictional Office		TN319			
9. Date of issue of Certificate		26/02/2020			
Note: The registration certificate is required to be prominently displayed at all places of Business/Office(s) in the State.					

This is a system generated digitally signed Registration Certificate issued based on the approval of application granted on 26/02/2020 by the jurisdictional authority.



Details of Additional Place of Business(s)

GSTIN	33BPWPM3567C1ZM
Legal Name	SUNDARAM MURUGANANDAM
Trade Name, if any	ARTHY ASSOCIATES

Total Number of Additional Places of Business(s) in the State	0
---	---



GSTIN	33BPWPM3567C1ZM
Legal Name	SUNDARAM MURUGANANDAM
Trade Name, if any	ARTHY ASSOCIATES

Details of Proprietor

1



Name	SUNDARAM MURUGANANDAM
Designation/Status	PROP
Resident of State	Tamil Nadu