


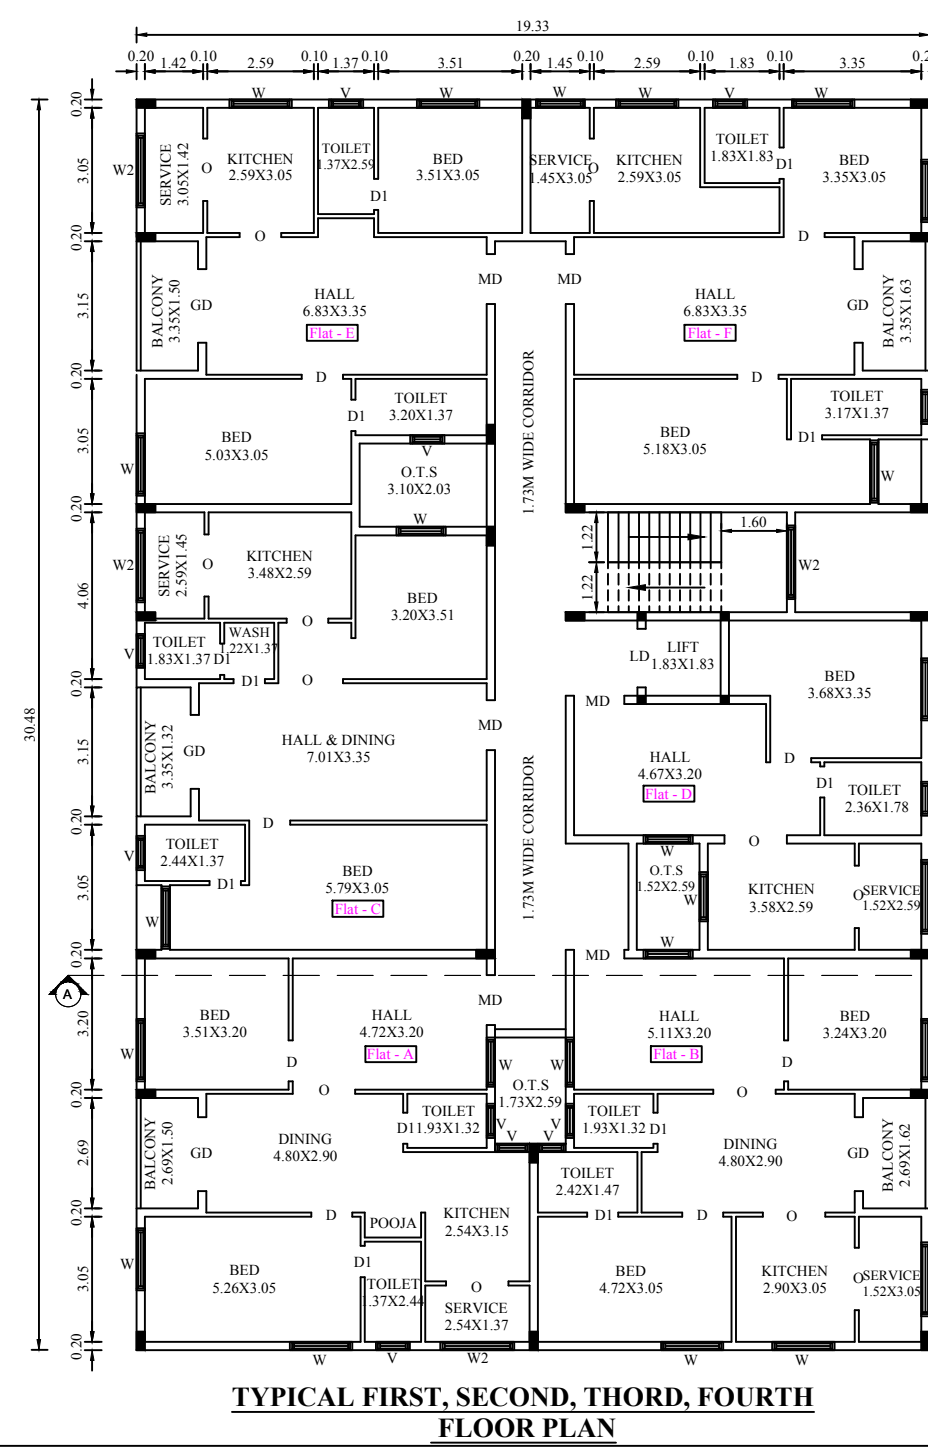
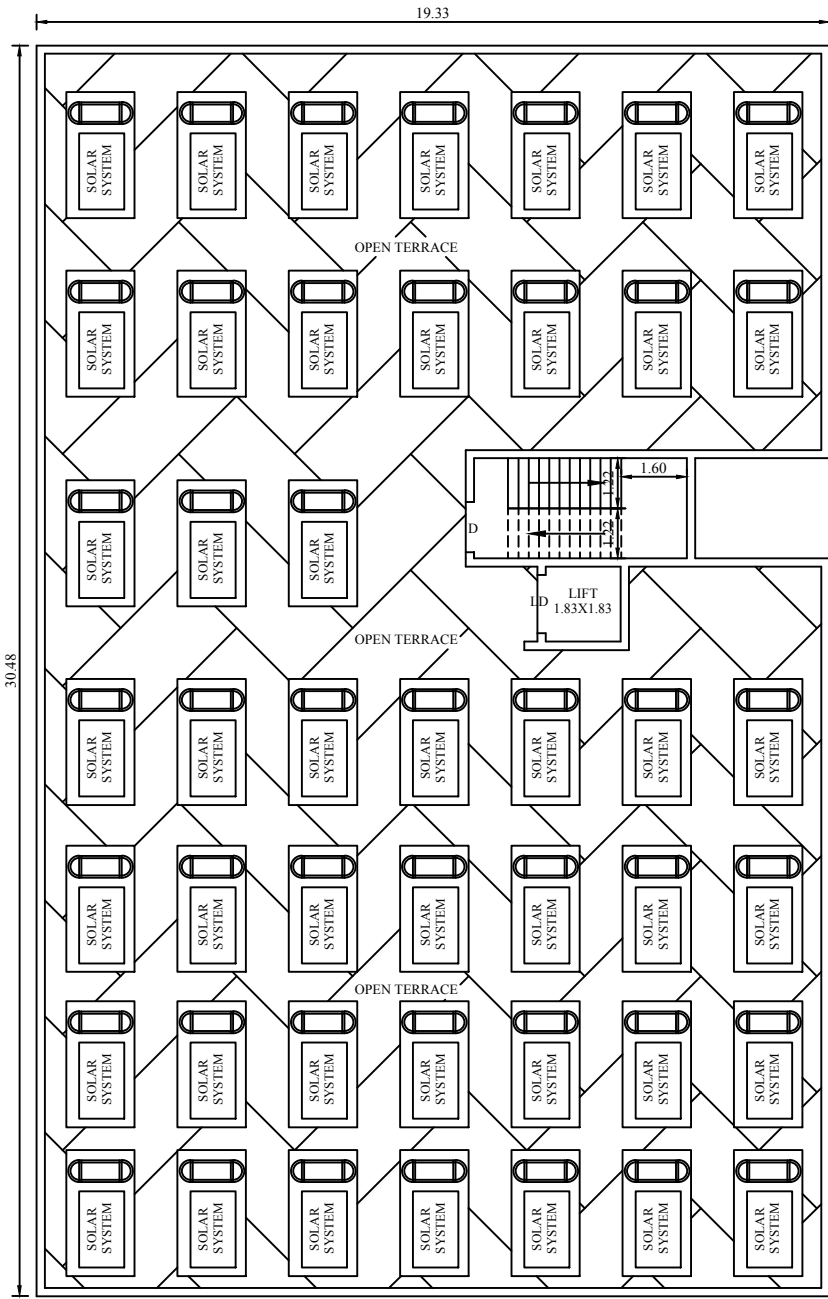
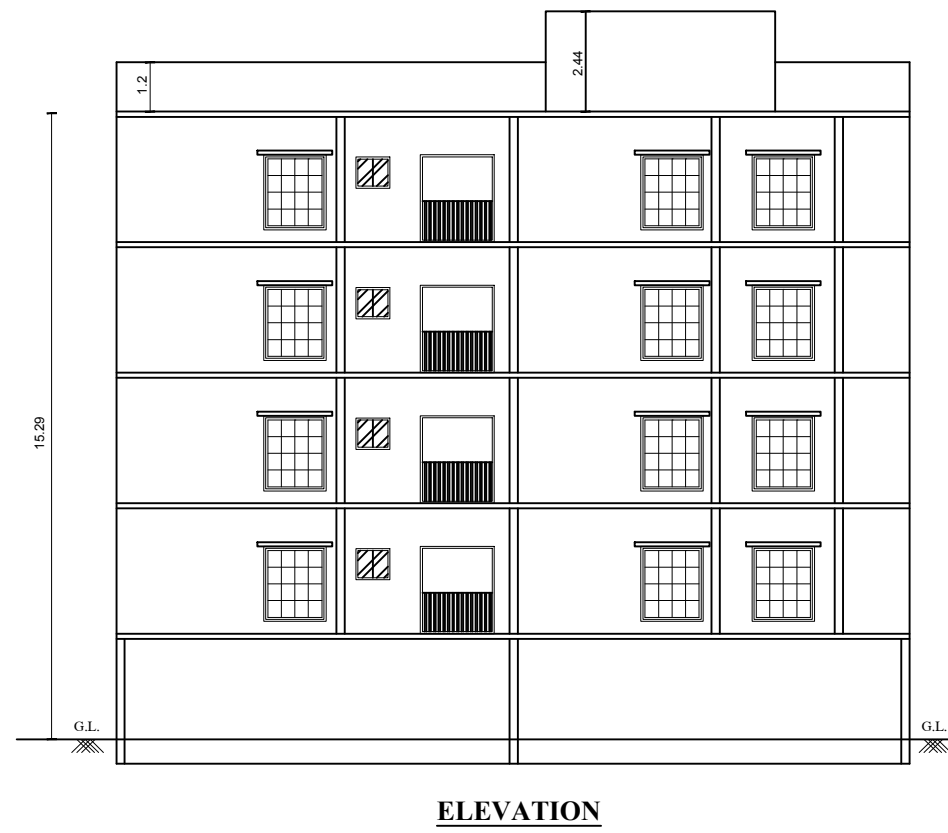
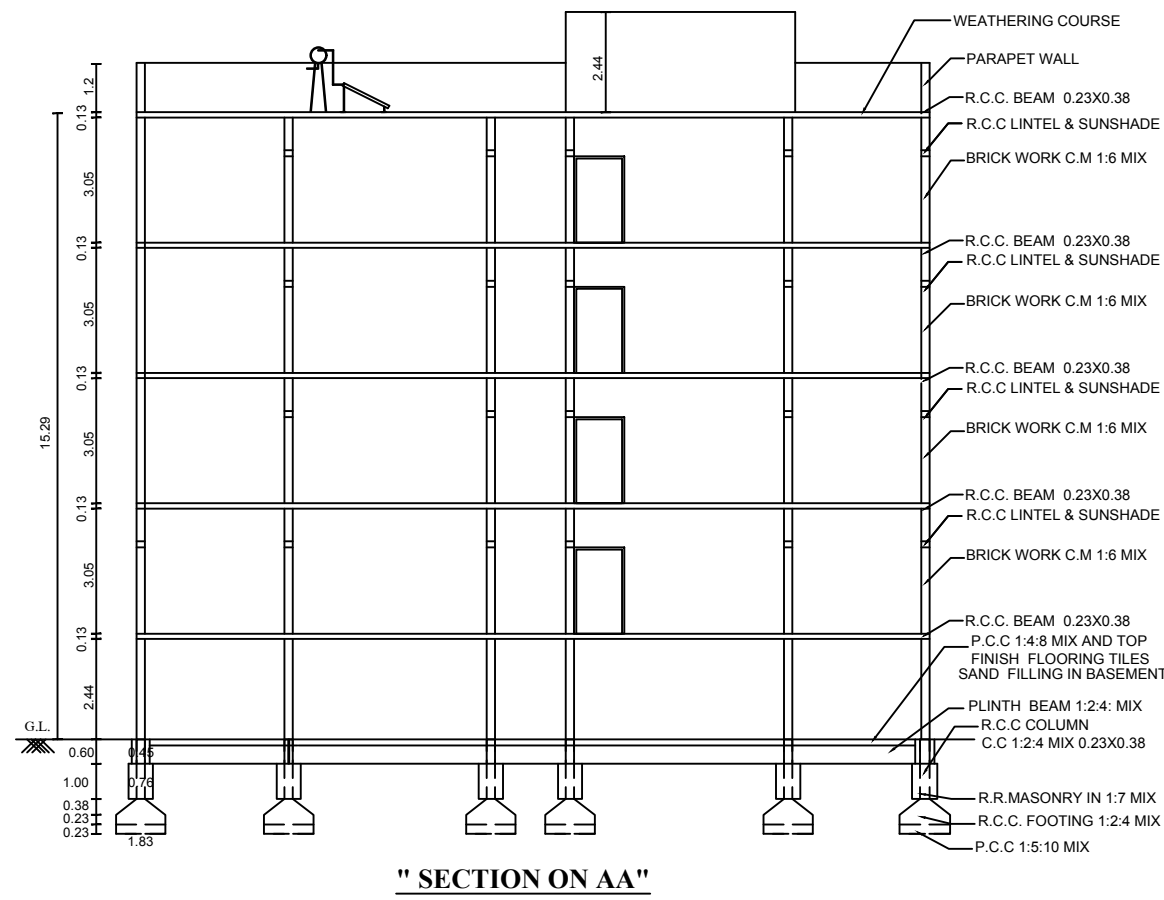
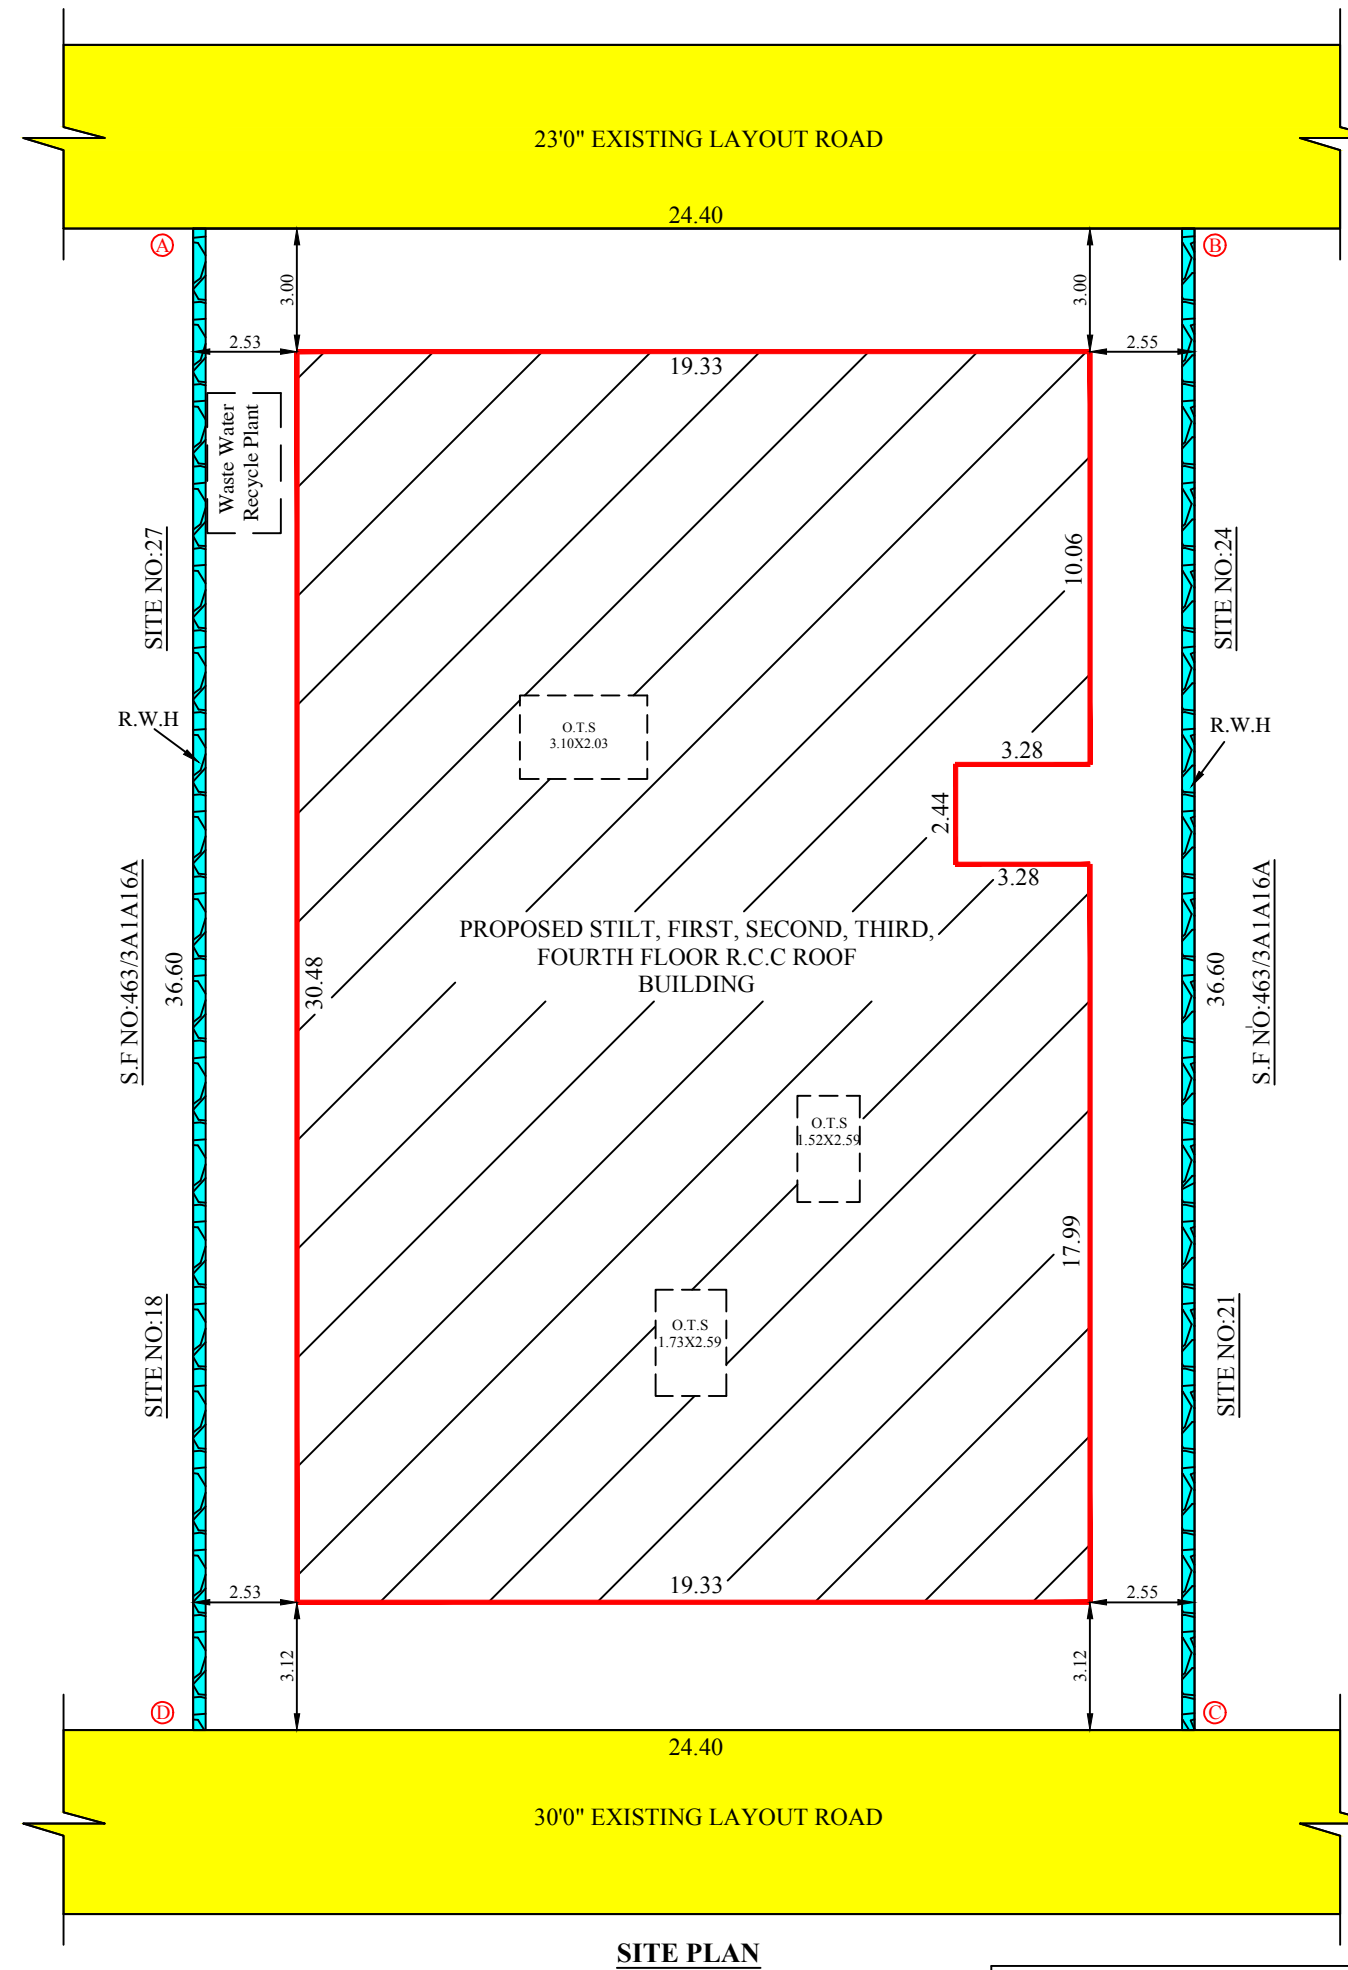


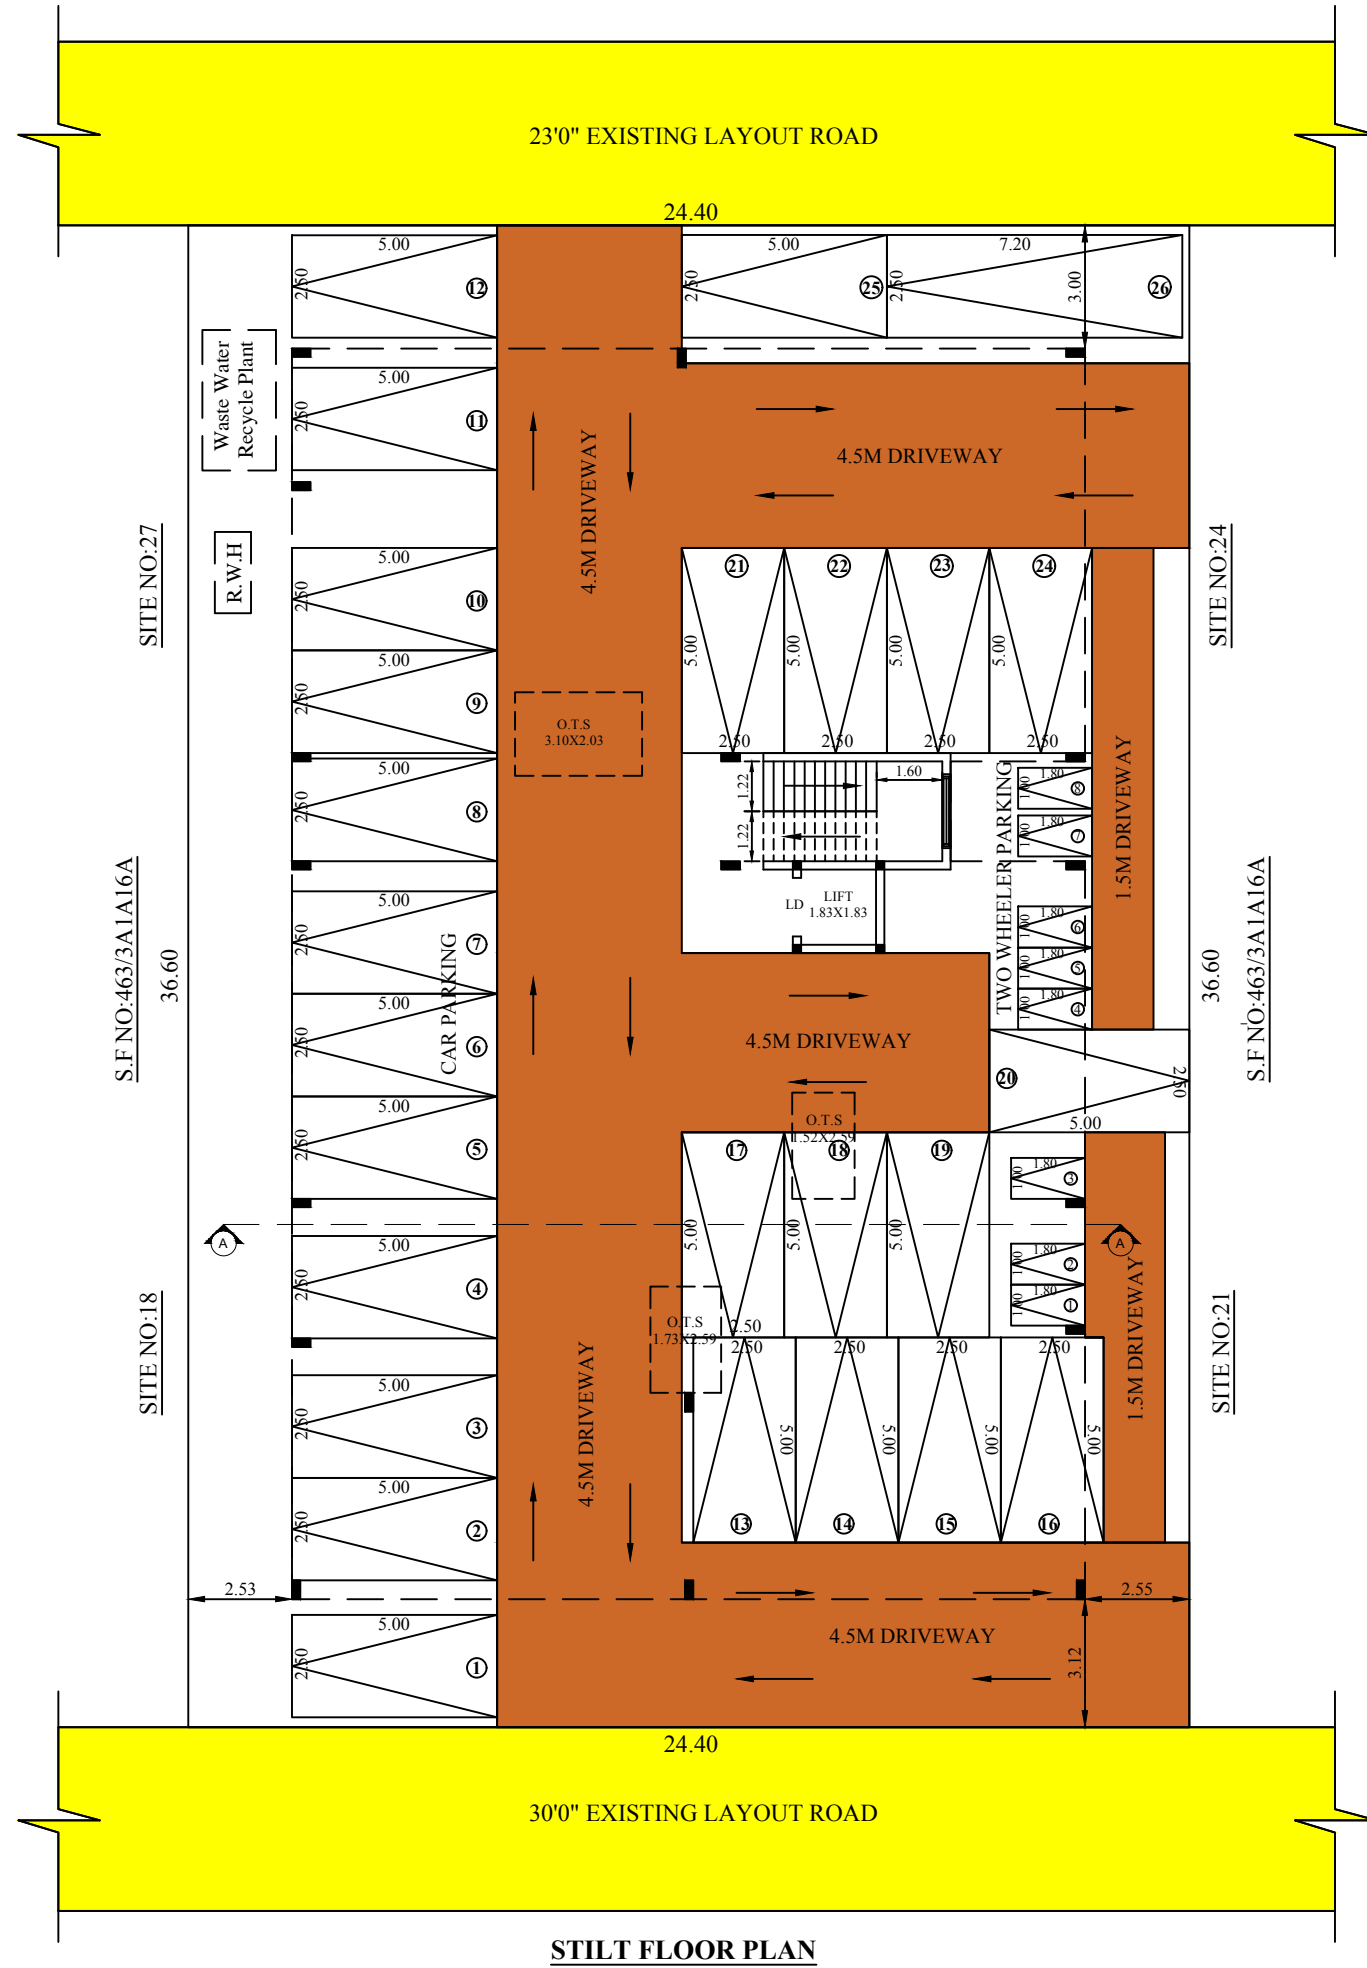

BP / TCP [TD] NO: 97/2023
Supervisor : Tmt.Sebasti Rosali
D.Man : Thiru. Elanchezhian R.K
Surveyor / A.D. Man : Thiru. S.Riswan

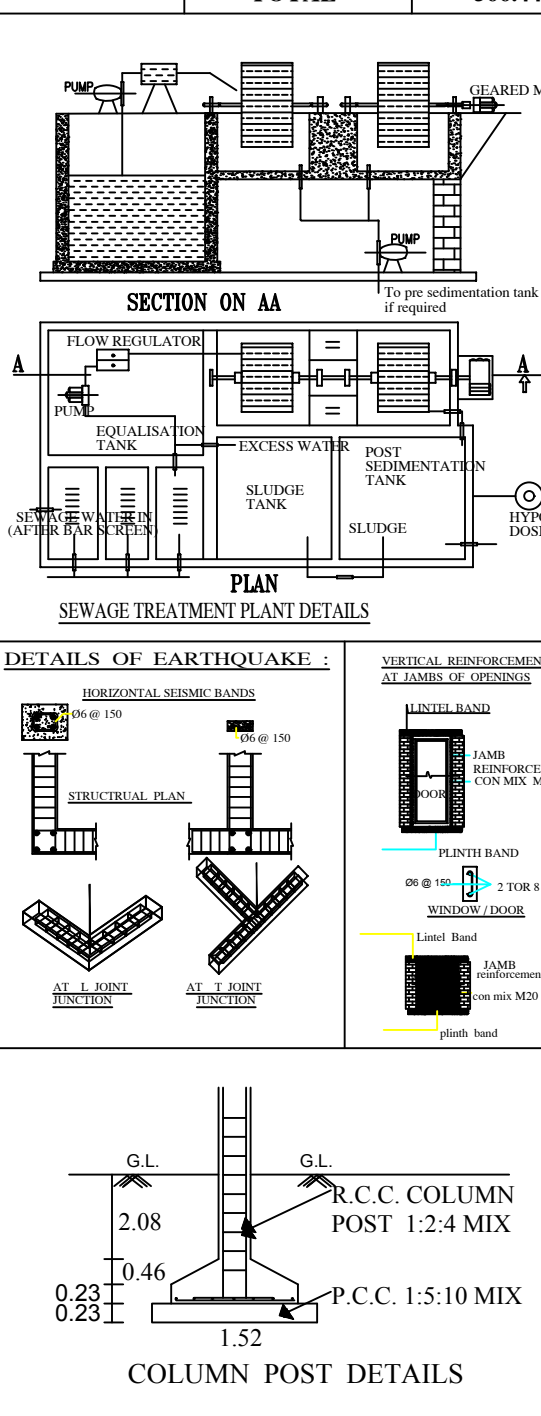

Typical Floor (First, second, Third & Fourth Dwelling Area Details)		
Sl.NO	FLAT	Area Sq.m
1	A	89.09
2	B	89.66
3	C	93.47
4	D	57.42
5	E	84.44
6	F	92.49
COMMON AREA		59.87
TOTAL		566.44

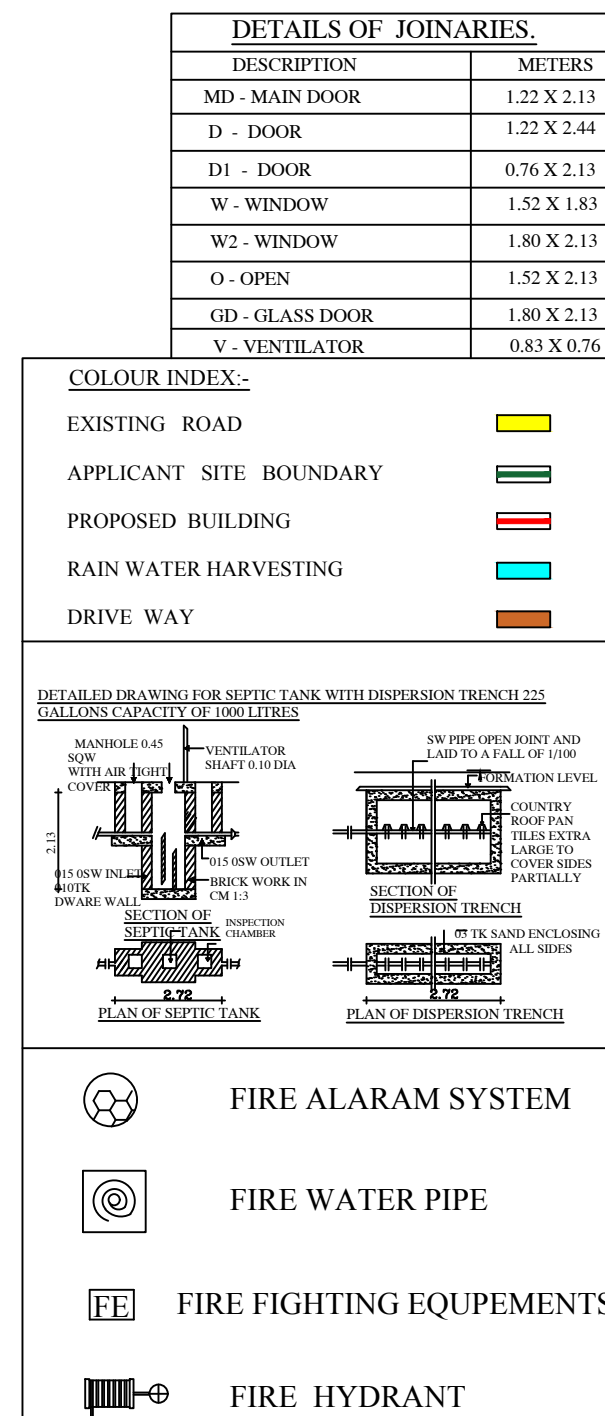

SITE AND DETAILED PLAN SHOWING THE PROPOSED CONSTRUCTION R.C.C ROOF OF STILT, GROUND, FIRST, SECOND , THIRD, FOURTH & HEAD ROOM FLOOR APPARTMENT BUILDING IN SITE NO:19, 20, 25, 26 S.F.NO: 463/3A1A16B, LAYOUT APPROVED NO:308/2001, AT " SRI VIGNESH NAGAR " PALANGARAI VILLAGE & PANCHAYAT, AVINASHI TALUK , TIRUPPUR DISTRICT.

APPLICANT: Mr. K.N. MANIVANNAN S/o. NARAYANAN.

ONLINE APPLICATION NO:SWP/BPA/049061/2023

NO OF DWELLING UNIT : 24 BUILDING HEIGHT : 15.29M

AS PER DOCUMENT = 892.00 Sq.m (0.22Acres)
AS PER PATTA = 892.00 Sq.m.
AS PER SUPER IMPOSED AREA = 892.00 Sq.m.

SITE AREA DETAILS

BUILDING AREA DETAILS	FSI (SQ.M)	NON FSI (SQ.M)	TOTAL BUILTUP AREA
AREA OF PRO. R.C.C ROOF STILT BUILDING	-----	581.15	581.15
AREA OF PRO. R.C.C ROOF F.F BUILDING	566.44	-----	566.44
AREA OF PRO. R.C.C ROOF S.F BUILDING	566.44	-----	566.44
AREA OF PRO. R.C.C ROOF T.F BUILDING	566.44	-----	566.44
AREA OF PRO. R.C.C ROOF F.F BUILDING	566.44	-----	566.44
AREA OF PRO. R.C.C ROOF HEAD ROOM BUILDING	-----	12.38	12.38
GRAND TOTAL	2265.76	593.53	2859.29

FLOOR SPACE INDEX (FSI) = 2265.76 892.00	CONST. AREA AREA OF SITE = 2.54 < 2.0	ALL DIMENSION ARE IN METRE SCALE - 1:100	
--	---	--	--

PARKING DETAILS	REQUIRED	PROVIDED
1 Car Space for every 100 sqm., of Floor area (Including Visitors Parking)	26	26
1 Two Wheeler space for every Floor area	5	8

R. GOVINDARAJ M.ESQ., A.M.I.E., A.I.V.
REGISTERED ENGINEER Grade-II
Reg.No. 41702/2012-2016/001
No. 12/11B, Lakshmi Nagar, Keral Road,
Kangraonam - 637 013, Tiruppur (TN),

REGISTERED STRUCTURAL ENGINEER

S. SURENDRAN K.V.E.E.
REGISTERED ENGINEER Grade-II
Reg.No. 41702/2012-2016/001
No. 12/11B, Lakshmi Nagar, Keral Road,
Kangraonam - 637 013, Tiruppur (TN),

REGISTERED ENGINEER

J. A. MANI
APPLICANT / OWNER