
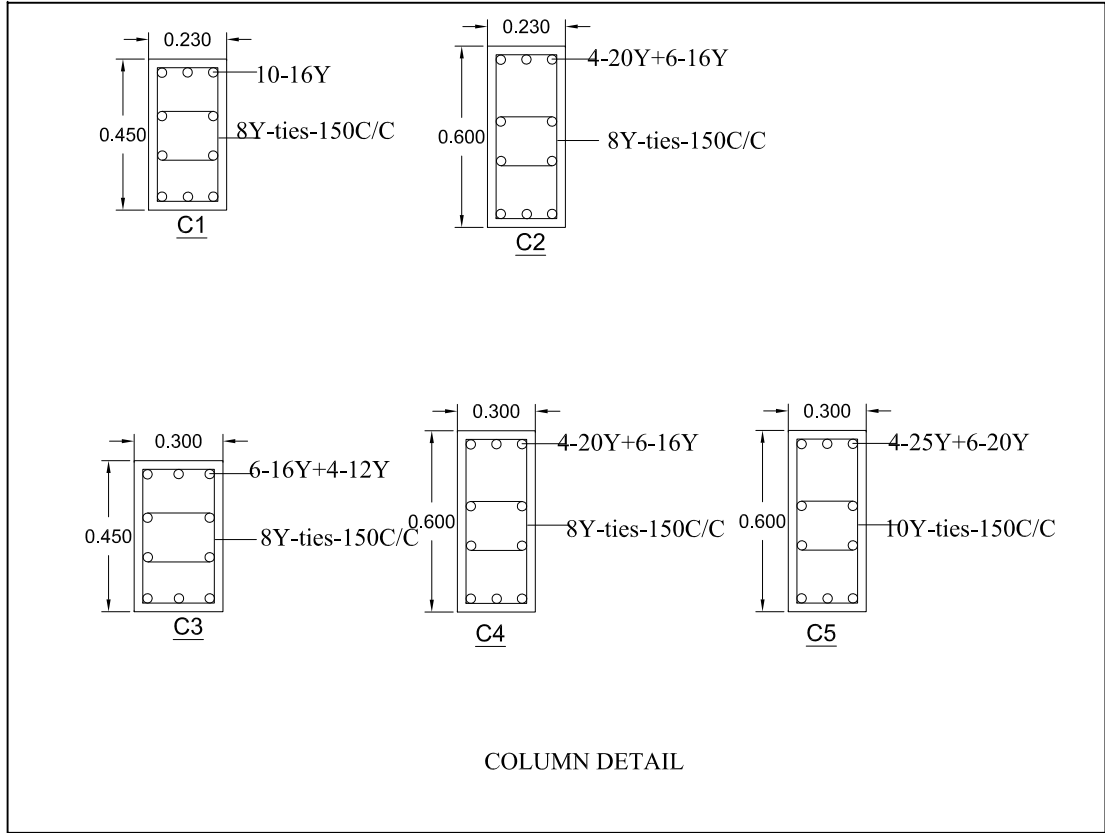
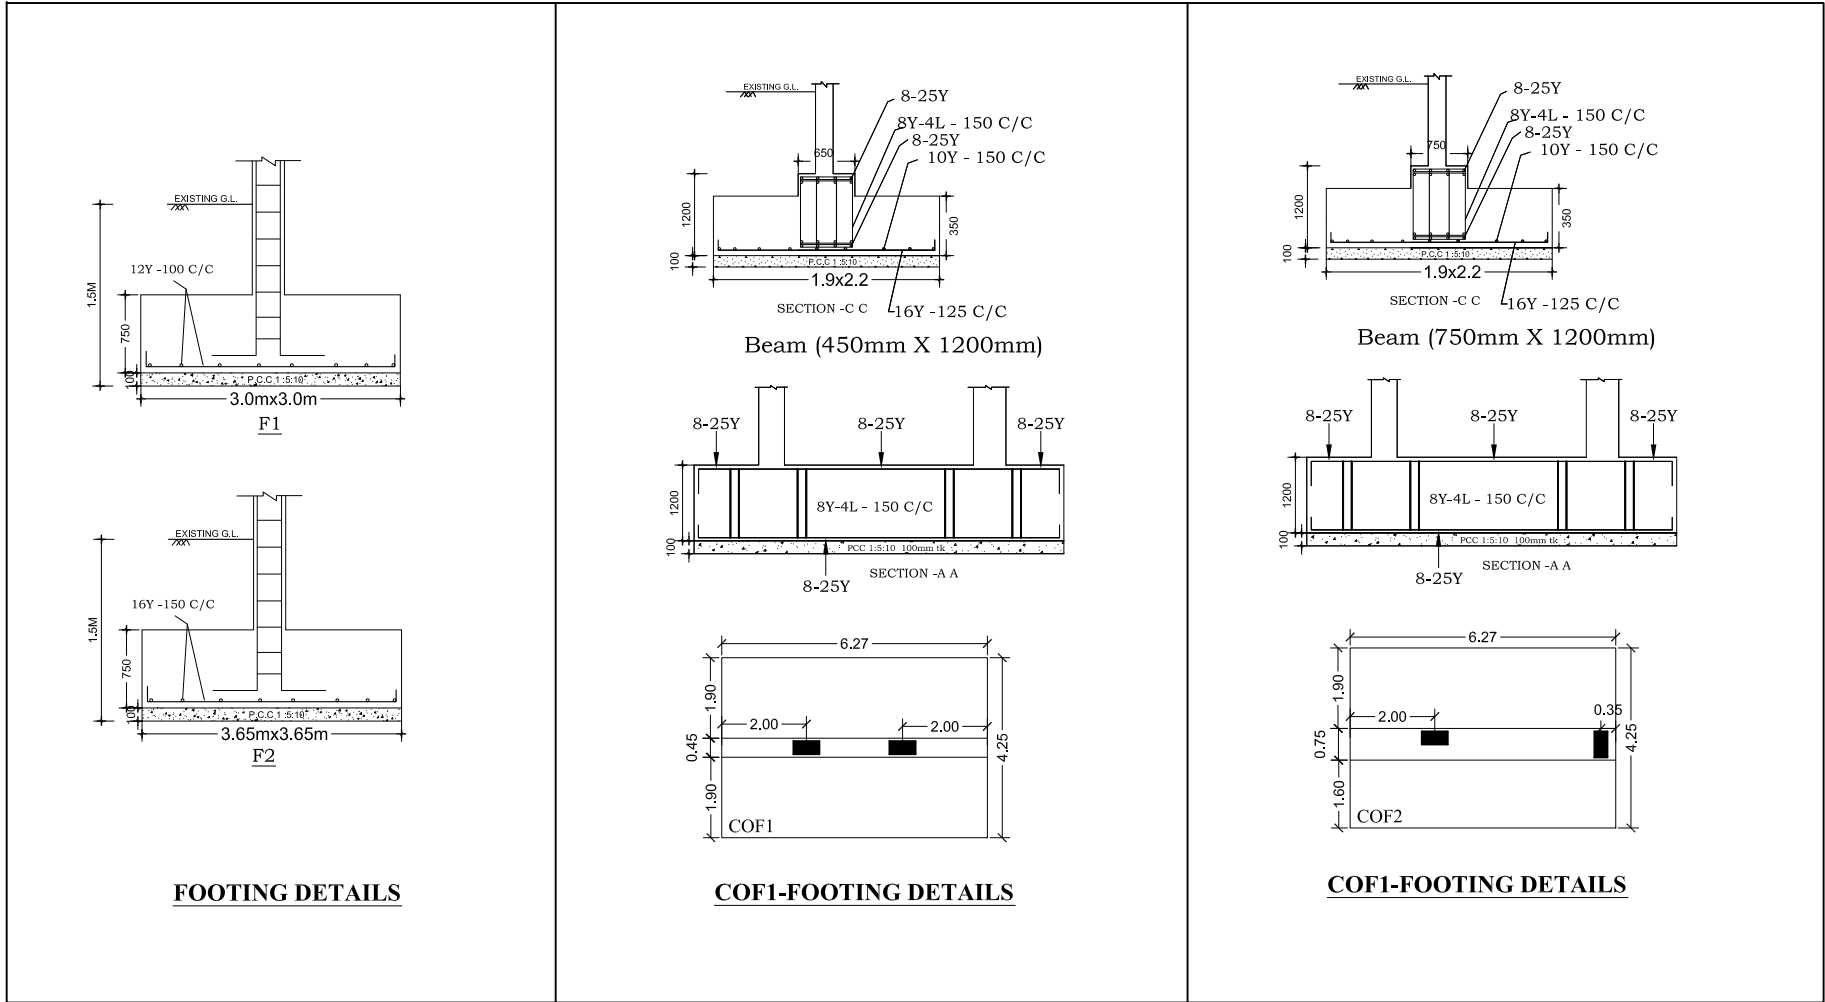
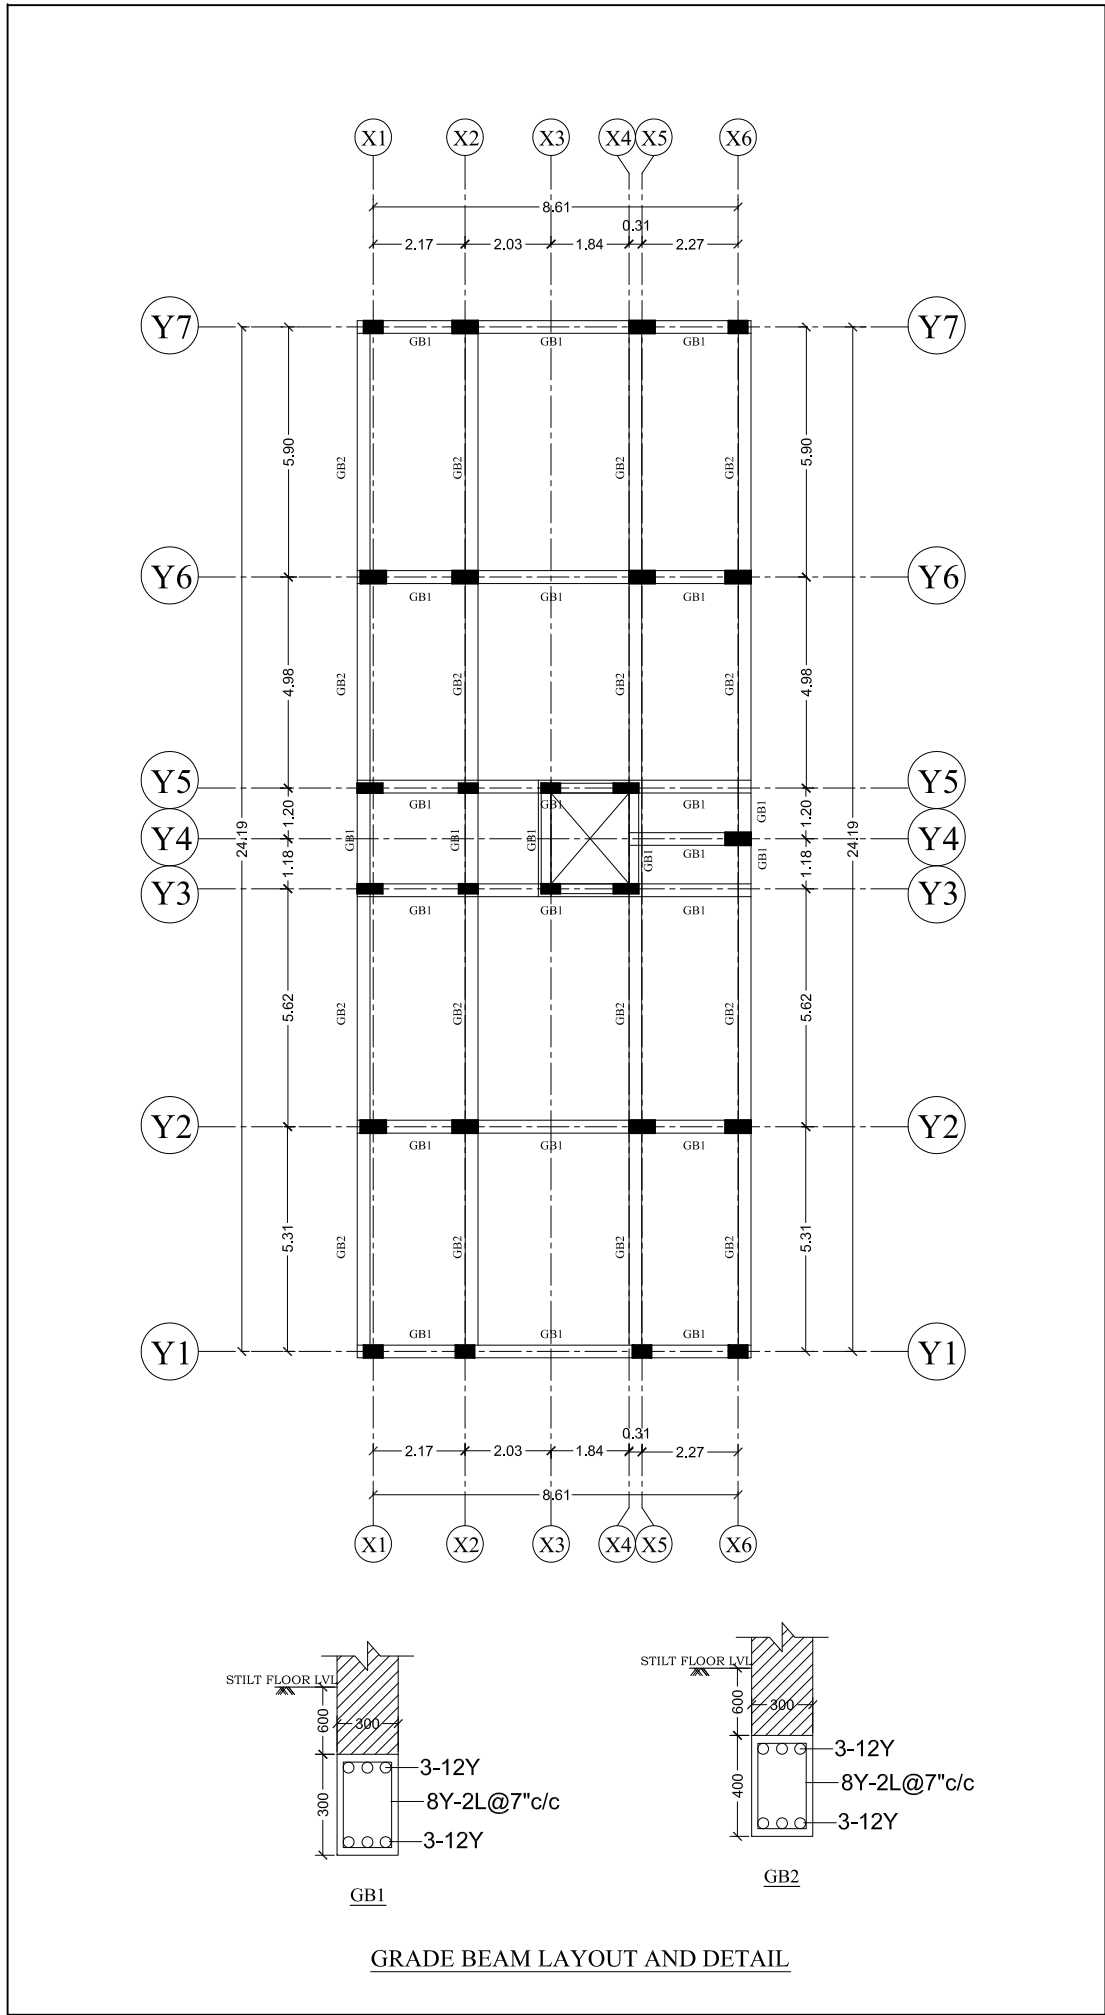
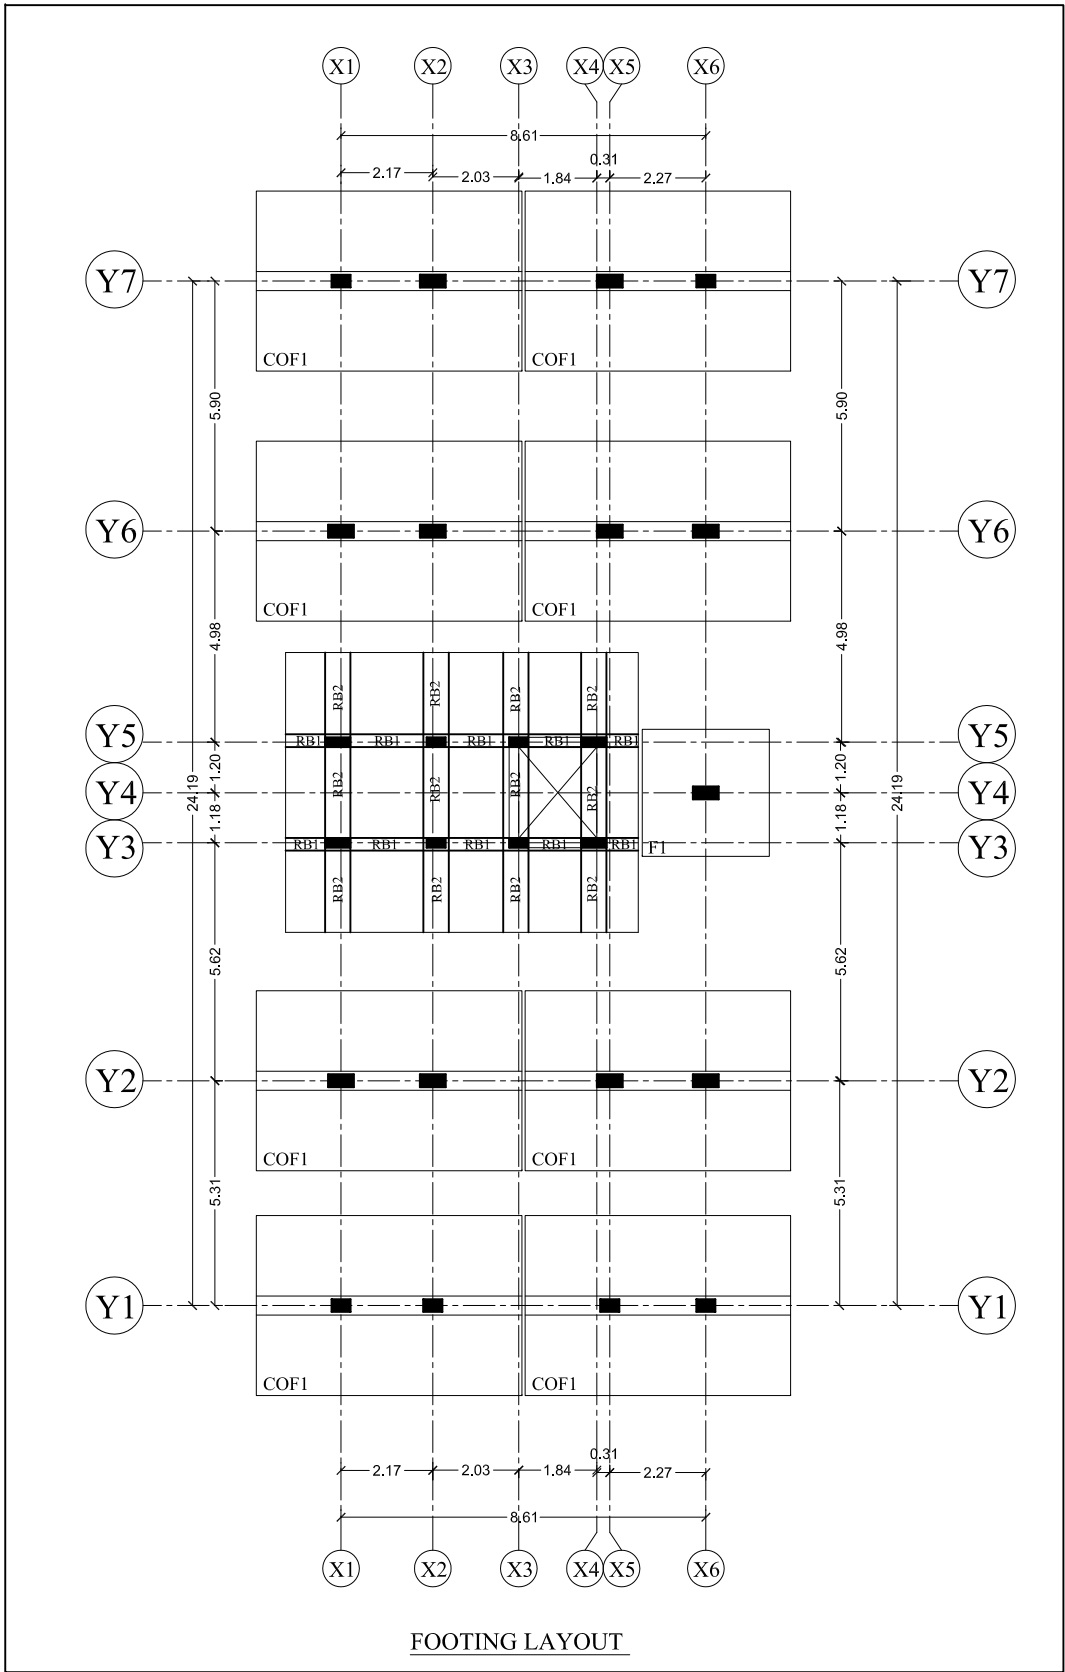


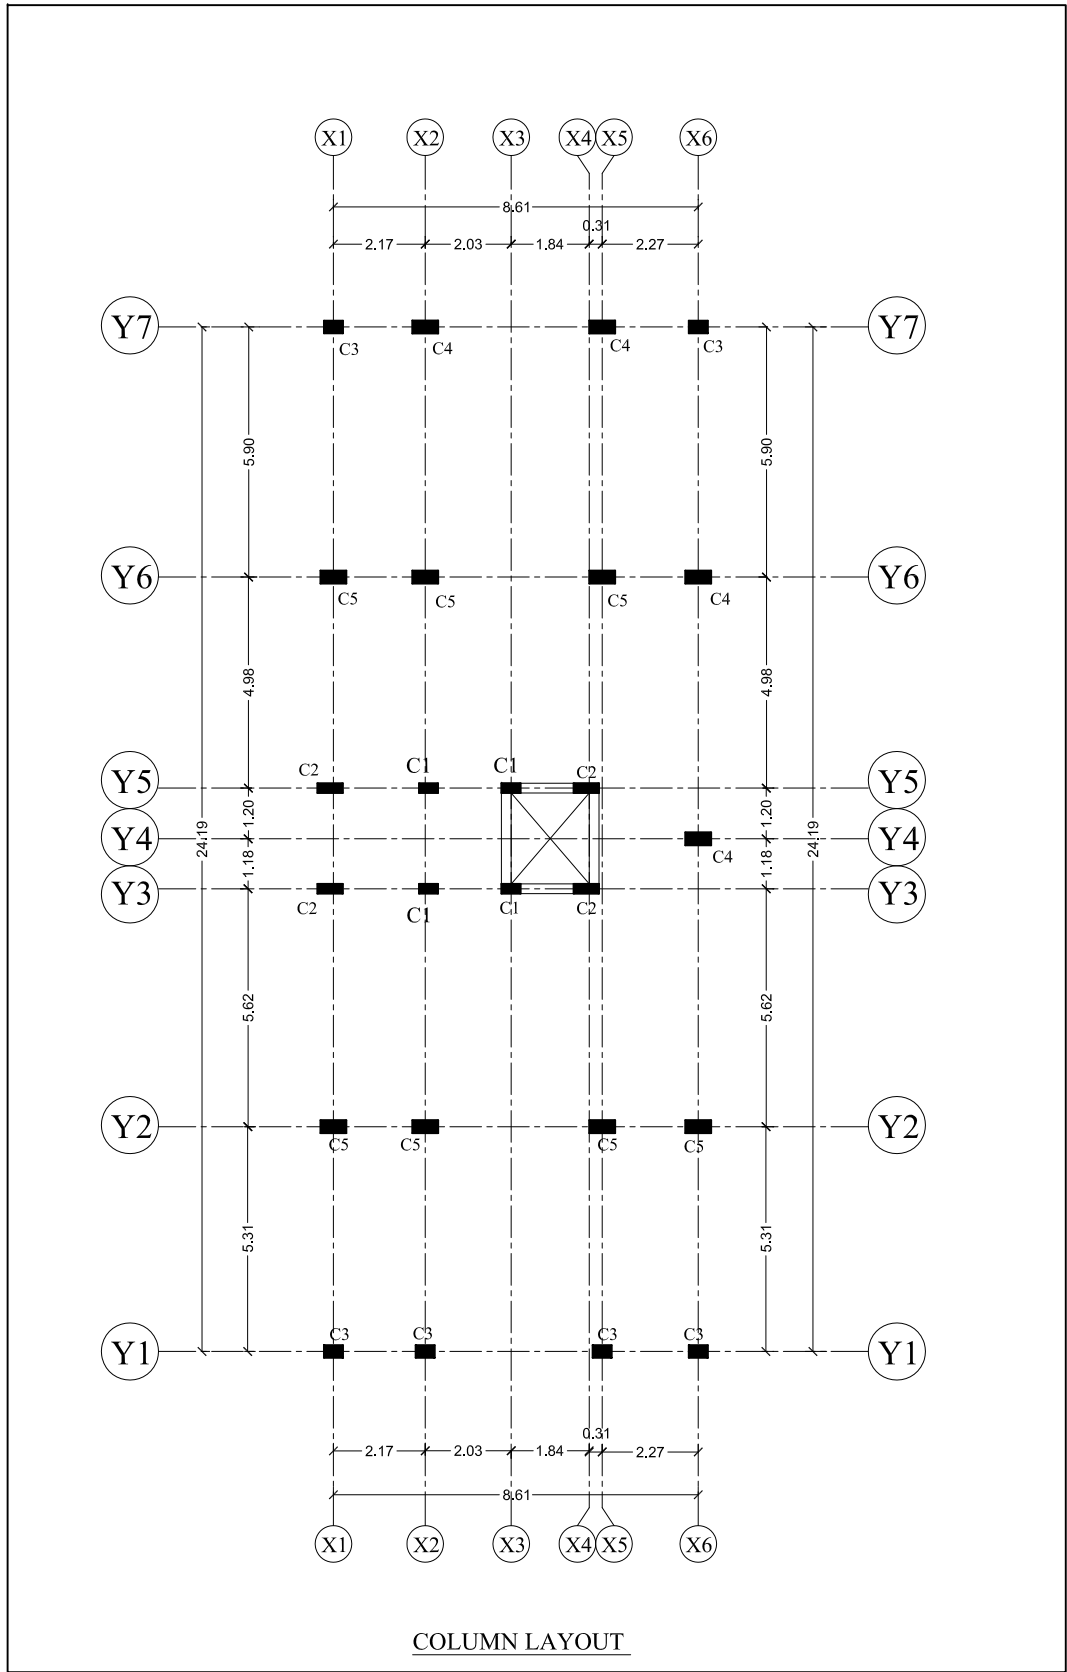

1. CLEAR COVER :
- i.COLUMNS = 25MM AT 230 SIDE, 40MM MORE THAN 230 SIDE.
 - ii.FOUNDATION =50MM
 - iii.GRADE BEAMS = 30MM
 - iv.ROOF BEAMS = 25MM
 - iv.FLOOR SLAB = 20MM
 - V.ROOF SLAB = 25MM
2. CONCRETE MIX = M25
3. STEEL GRADE = Fe 500
4. OVER LAP = 50d

Design for :
G+5 Floors

CONSULTANT:
SURIYA PRABHA
STRUCTURAL CONSULTANTS

DESIGNED BY:
S.Ramachandran, M.E., D.I.I.T
CEL: +91 98415 58485
OFF: 044 23660056

PROJECT TITLE:
Proposed Apartment
At
Bhagirathi Ammal Street,T Nagar

DRAWN BY: CHITHRA.	DATE: 14-03-2023
CHECKED BY: RAMSEN	DWG NO: