

PLAN SHOWING THE PROPOSED CONSTRUCTION OF
R.C.C. TERRACED ROOF STILT(PARKING), FIRST,
SECOND, THIRD, FOURTH & OPEN TERRACE FLOOR
BUILDING FOR " RESIDENTIAL PURPOSE (NO. OF
DWELLING - 45 Nos) " IN R.S.F.NO. 517/IB, SUB-DIVISION
R.S.F. NO. 517/IB2, SITE NO. 10, 11, 12, 13, 14, OLD WARD
NO. 46, NEW WARD NO. 49, ERODE " C " VILLAGE
(KASIPALAYAM), AT BLUE LEAF GARDEN (PHASE-II),
IRANIYAN 2nd STREET (ANNA NAGAR), ERODE CITY
MUNICIPAL CORPORATION, ERODE TALUK & DISTRICT.
(LAYOUT APPROVAL NO. 21/2022)


APPLICANT: Mr.E.SARAVANAN,

S/o. K.S.ESWARAMOORTHY.

JOINERY DETAILS		METRE
MD	MAIN DOOR	1.83 X 2.13
D	DOOR	1.00 X 2.13
DI	DOOR	0.78 X 2.13
LD	LIFT DOOR	1.52 X 2.13
W	WINDOW	1.83 X 1.83
WT	WINDOW	1.52 X 1.83
W2	WINDOW	1.22 X 1.83
V	VENTILATOR	1.00 X 0.75

STRUCTURAL ENGINEER		SUPERVISOR
 MR. P. SURESHKUMAR REGD. STRUCTURAL ENGINEER 7102020 KSE-06-1 ETCGP 15B, ACHENNAI AL ROAD, OPP. TO ITILERODE-613009.		DRAUGHTSMAN - III
		SURVEYOR
APPLICANT		ENGINEER / LBS


Er. P. SURESHKUMAR
Reg. Engineer Grade
01/2022 / RE - G. I / ETCGP
sureshkumarp@gmail.com
Cell : 99443 67102

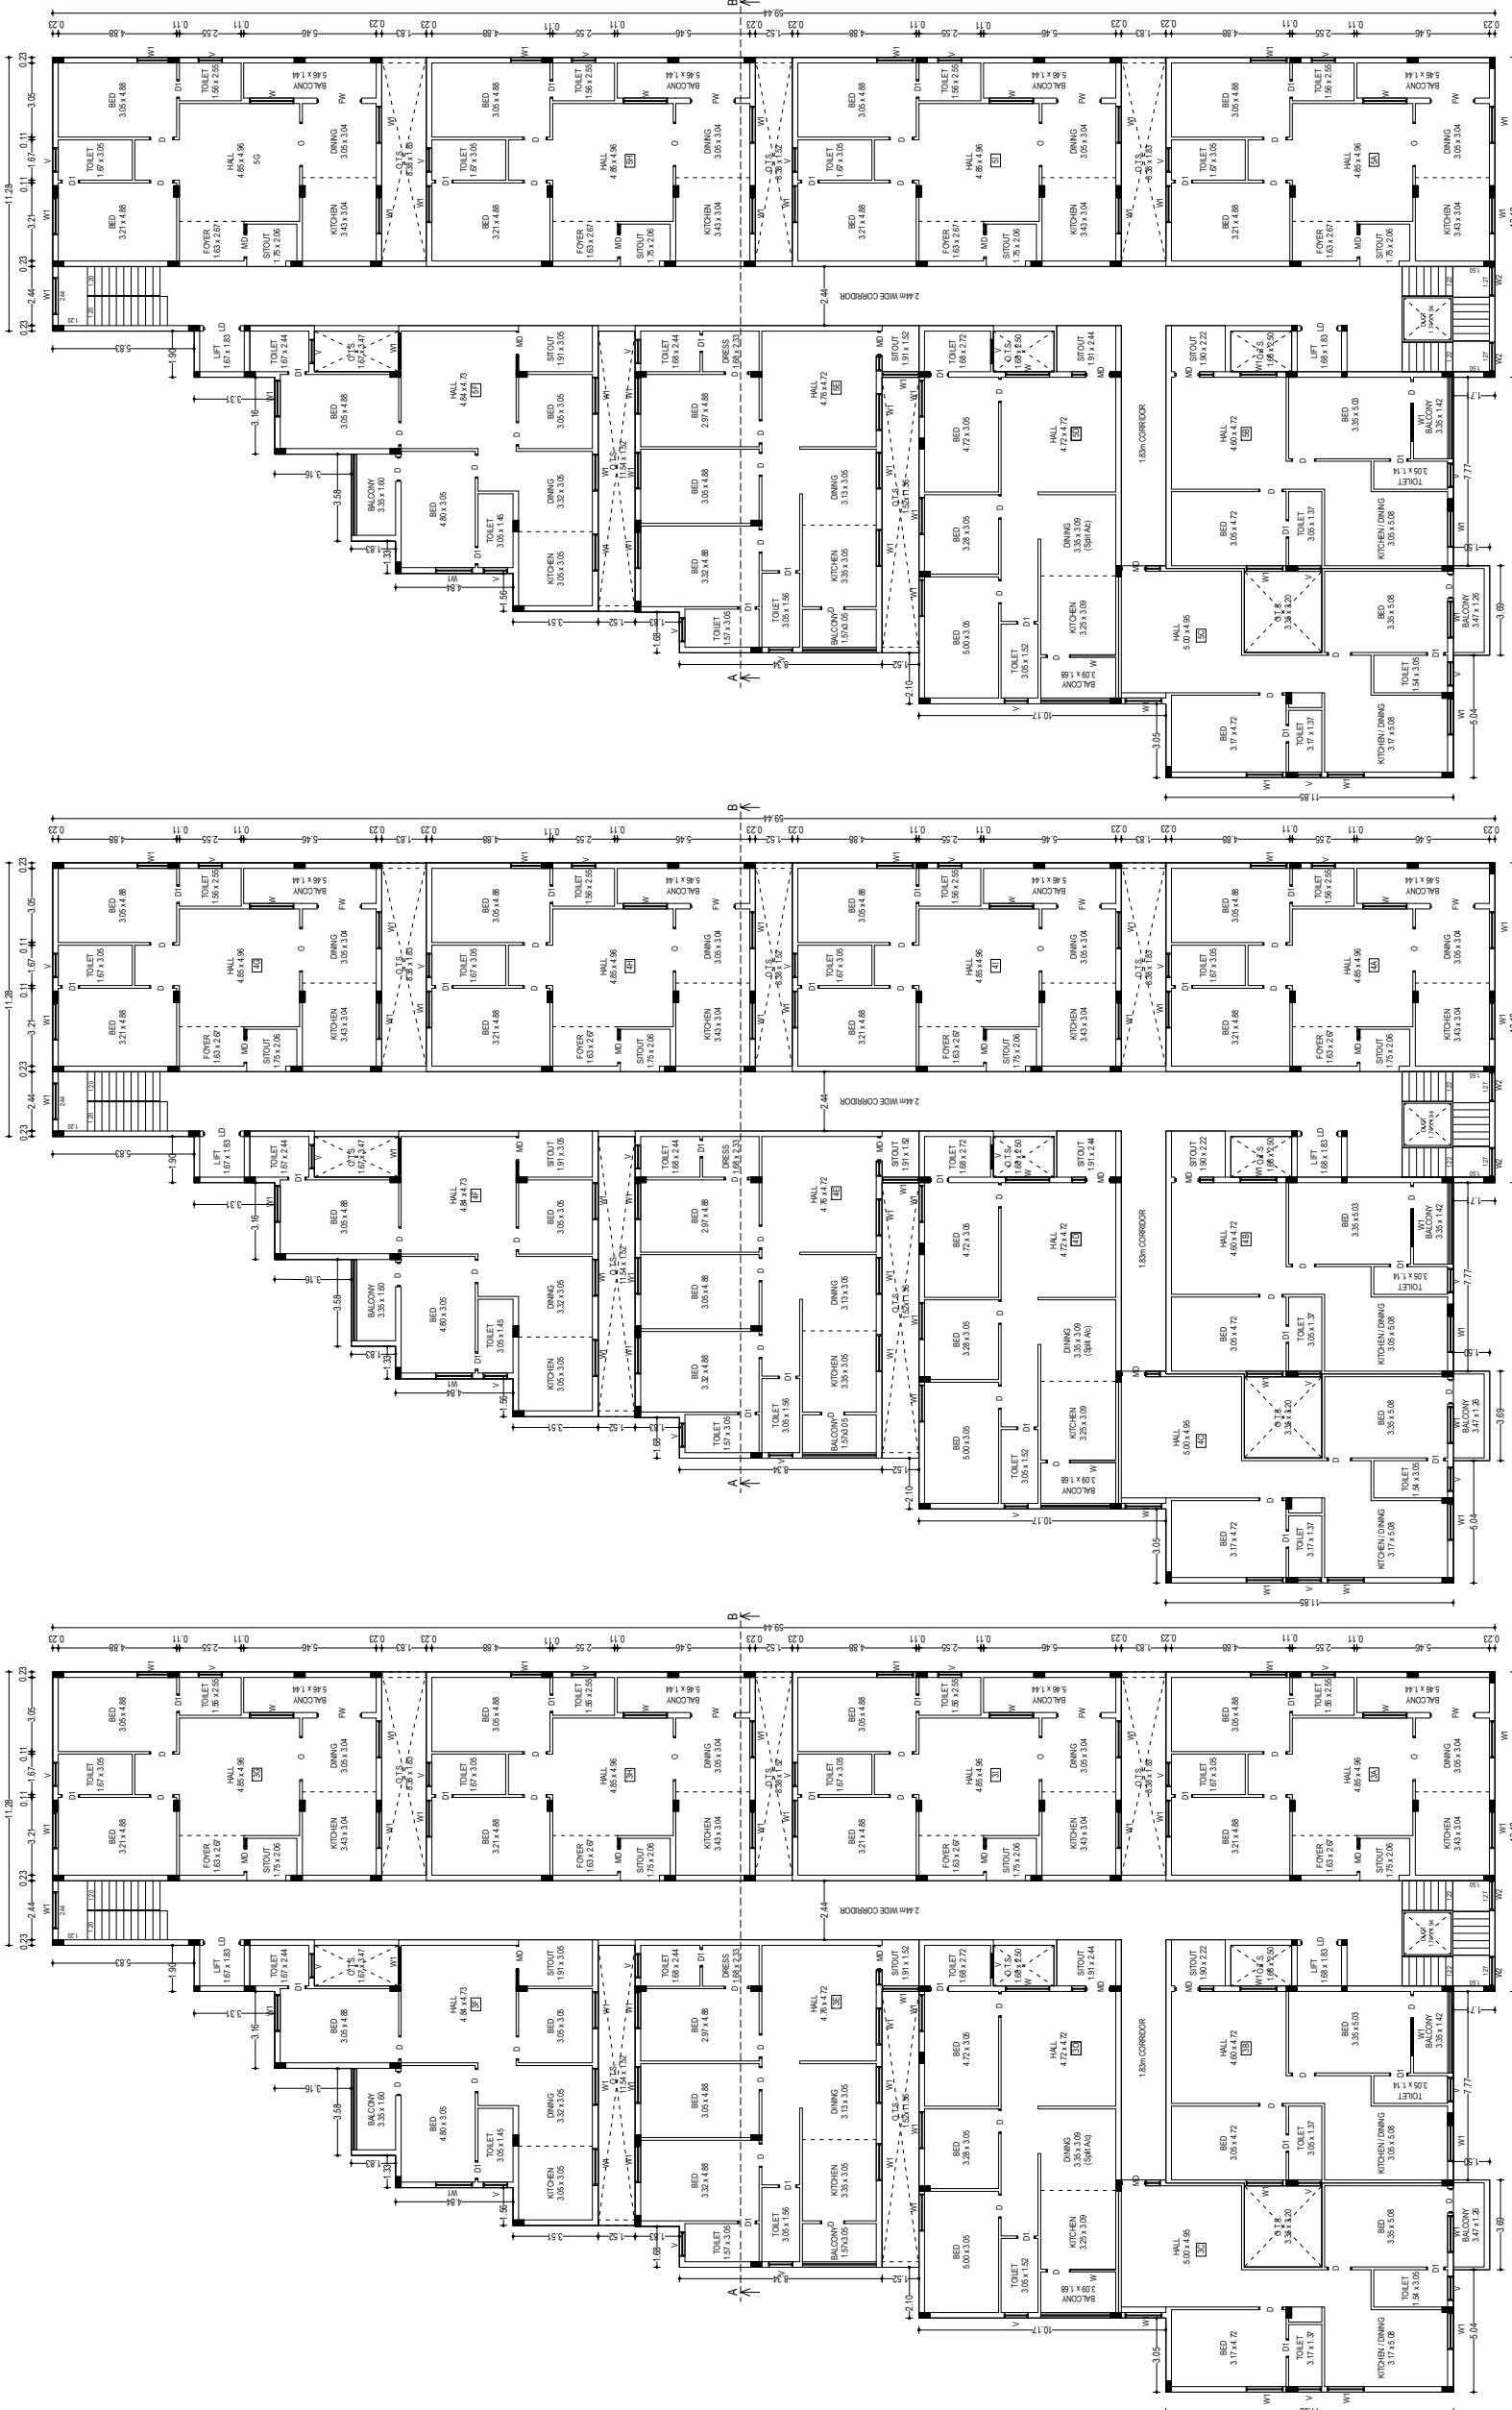

THIRD FLOOR PLAN

FOURTH FLOOR PLAN







FIFTH FLOOR PLAN

PLAN SHOWING THE PROPOSED CONSTRUCTION OF R.C.C. TERRACED ROOF STILT(PARKING), FIRST, SECOND, THIRD, FOURTH & OPEN TERRACE FLOOR BUILDING FOR " RESIDENTIAL PURPOSE (NO. OF DWELLING - 45 Nos) " IN R.S.F. NO. 517/1B, SUB-DIVISION R.S.F. NO. 517/1B2, SITE NO. 10, 11, 12, 13, 14, OLD WARD NO. 46, NEW WARD NO. 49, ERODE " C " VILLAGE (KASIPALAYAM), AT BLUE LEAF GARDEN (PHASE-II), IRANIYAN 2nd STREET (ANNA NAGAR), ERODE CITY MUNICIPAL CORPORATION, ERODE TALUK & DISTRICT.

(LAYOUT APPROVAL NO. 21/2022)

APPLICANT: Mr.E.SARAVANAN,

S/o. K.S.ESWARAMOORTHY.

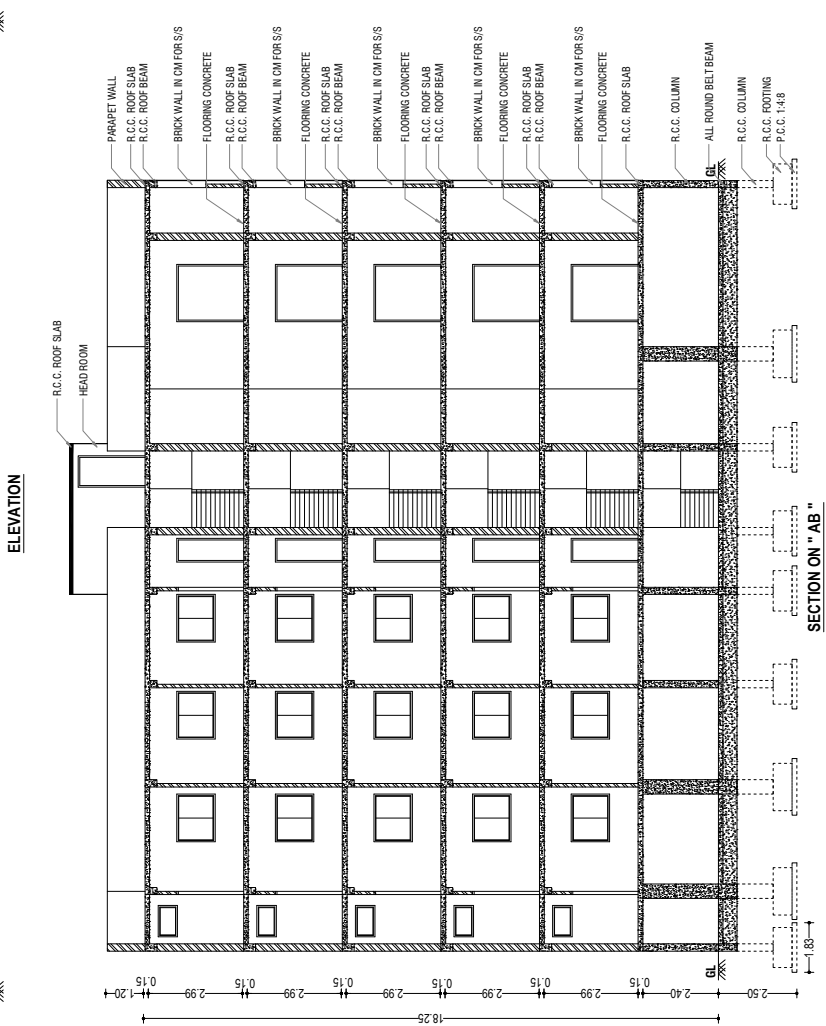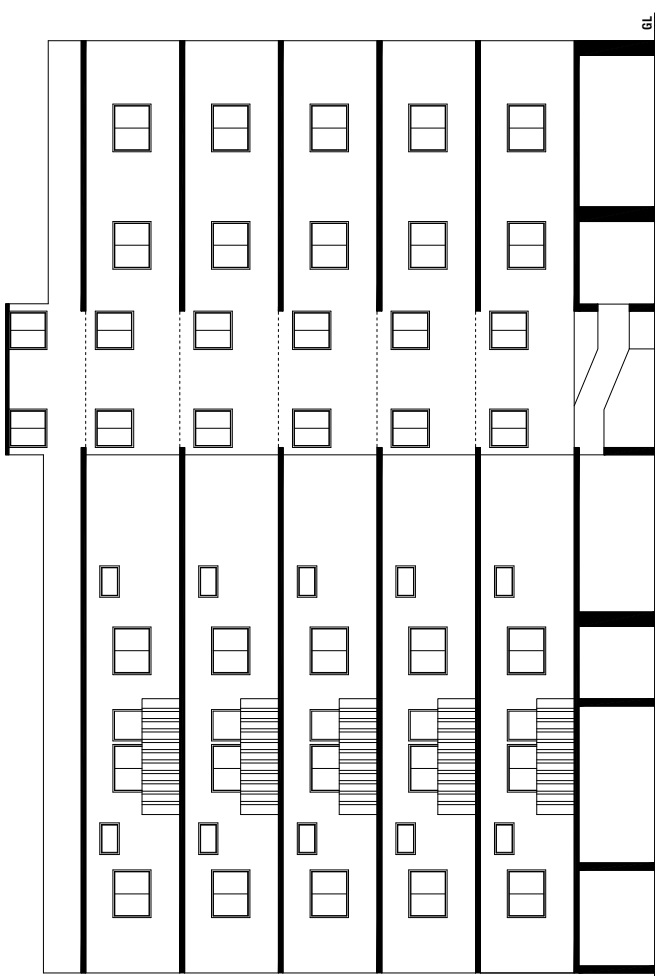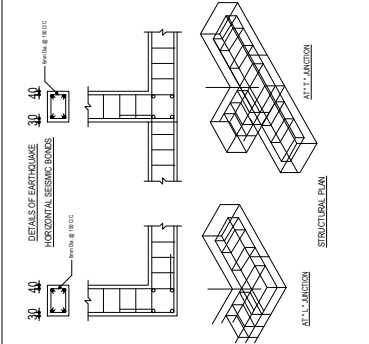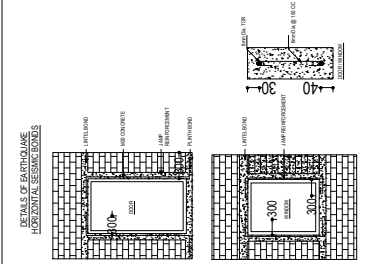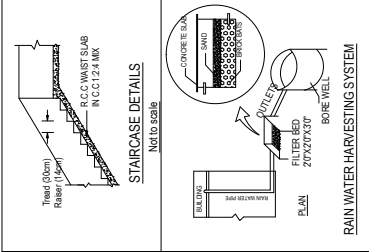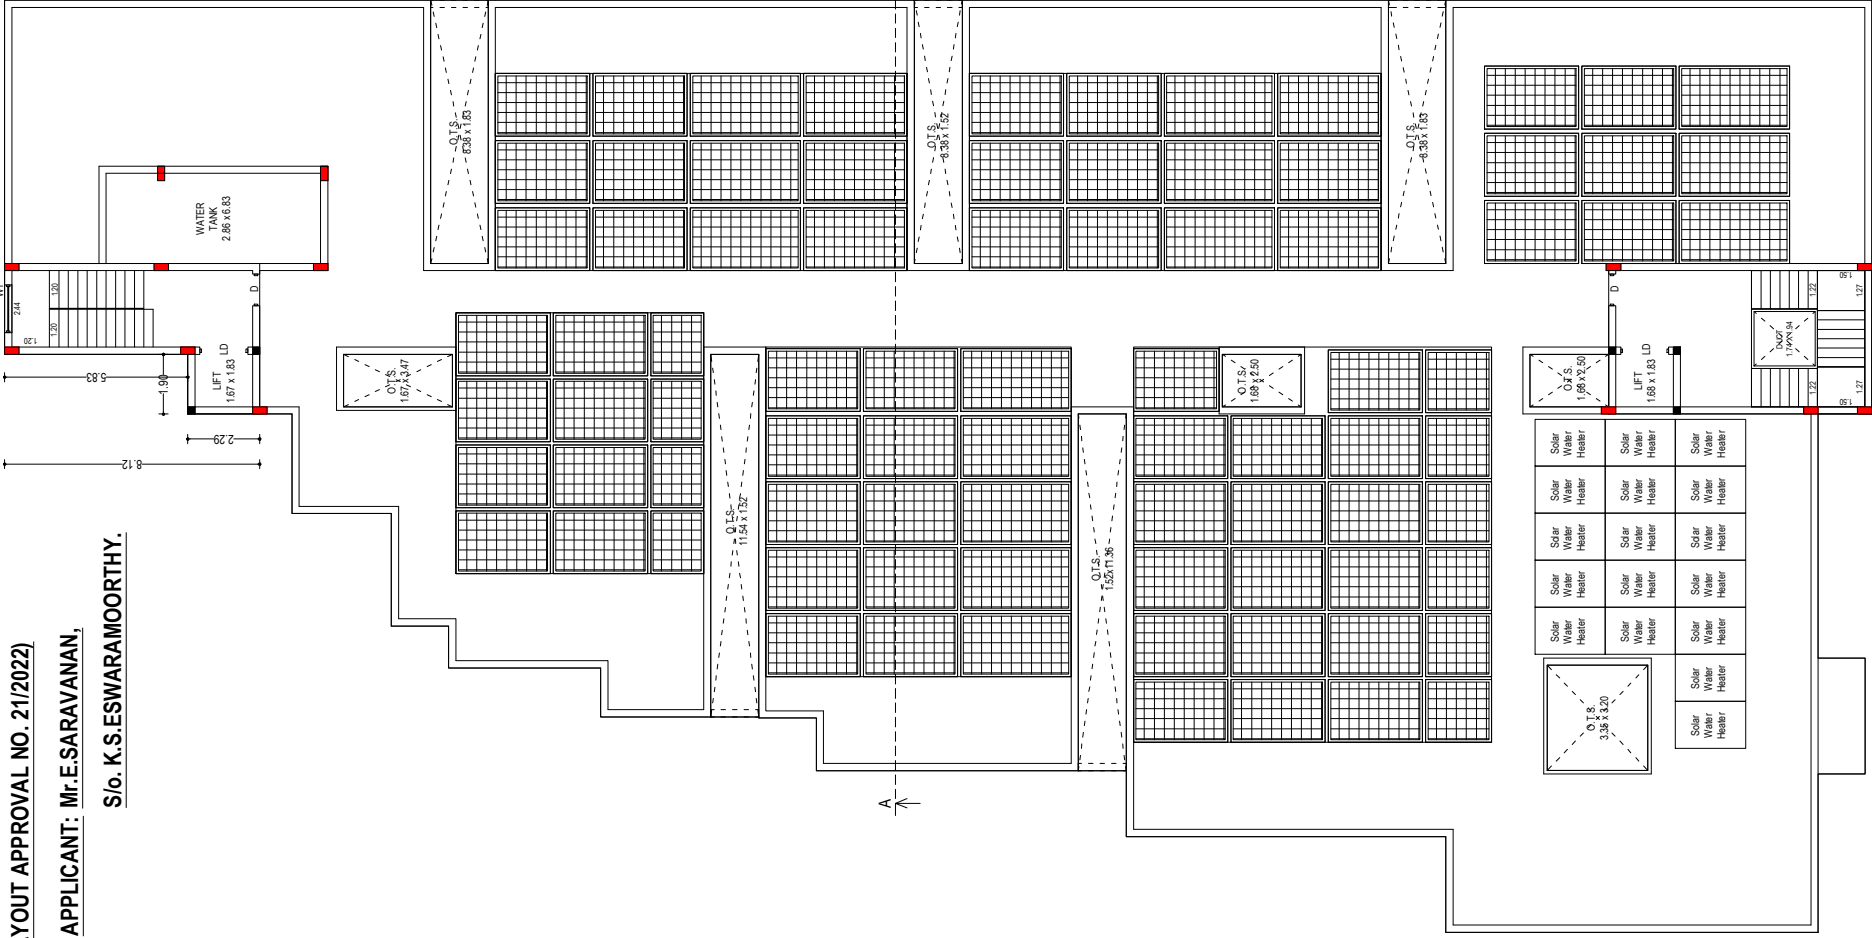

JOINERY DETAILS		METRE
MD	MAIN DOOR	1.66 X 2.13
D	DOOR	1.00 X 2.13
D1	DOOR	0.76 X 2.13
LD	LIFT DOOR	1.52 X 2.13
W	WINDOW	2.51 X 1.83
W1	WINDOW	1.83 X 1.83
W2	WINDOW	1.52 X 1.83
W3	WINDOW	1.22 X 1.83
V	VENTILATOR	1.00 X 0.76

STRUCTURAL ENGINEER		ENGINEER / LBS	
SUPERVISOR		DRAUGHTSMAN - III	
SURVEYOR			

APPLICANT

Er. M.P. SURESHKUMAR
Reg. Engineer Grade - I
01/2022 / RE - Gr.I / EDTCP
sureshkumampciv@gmail.com
Cell : 98443 60702