





FRONT ELEVATION

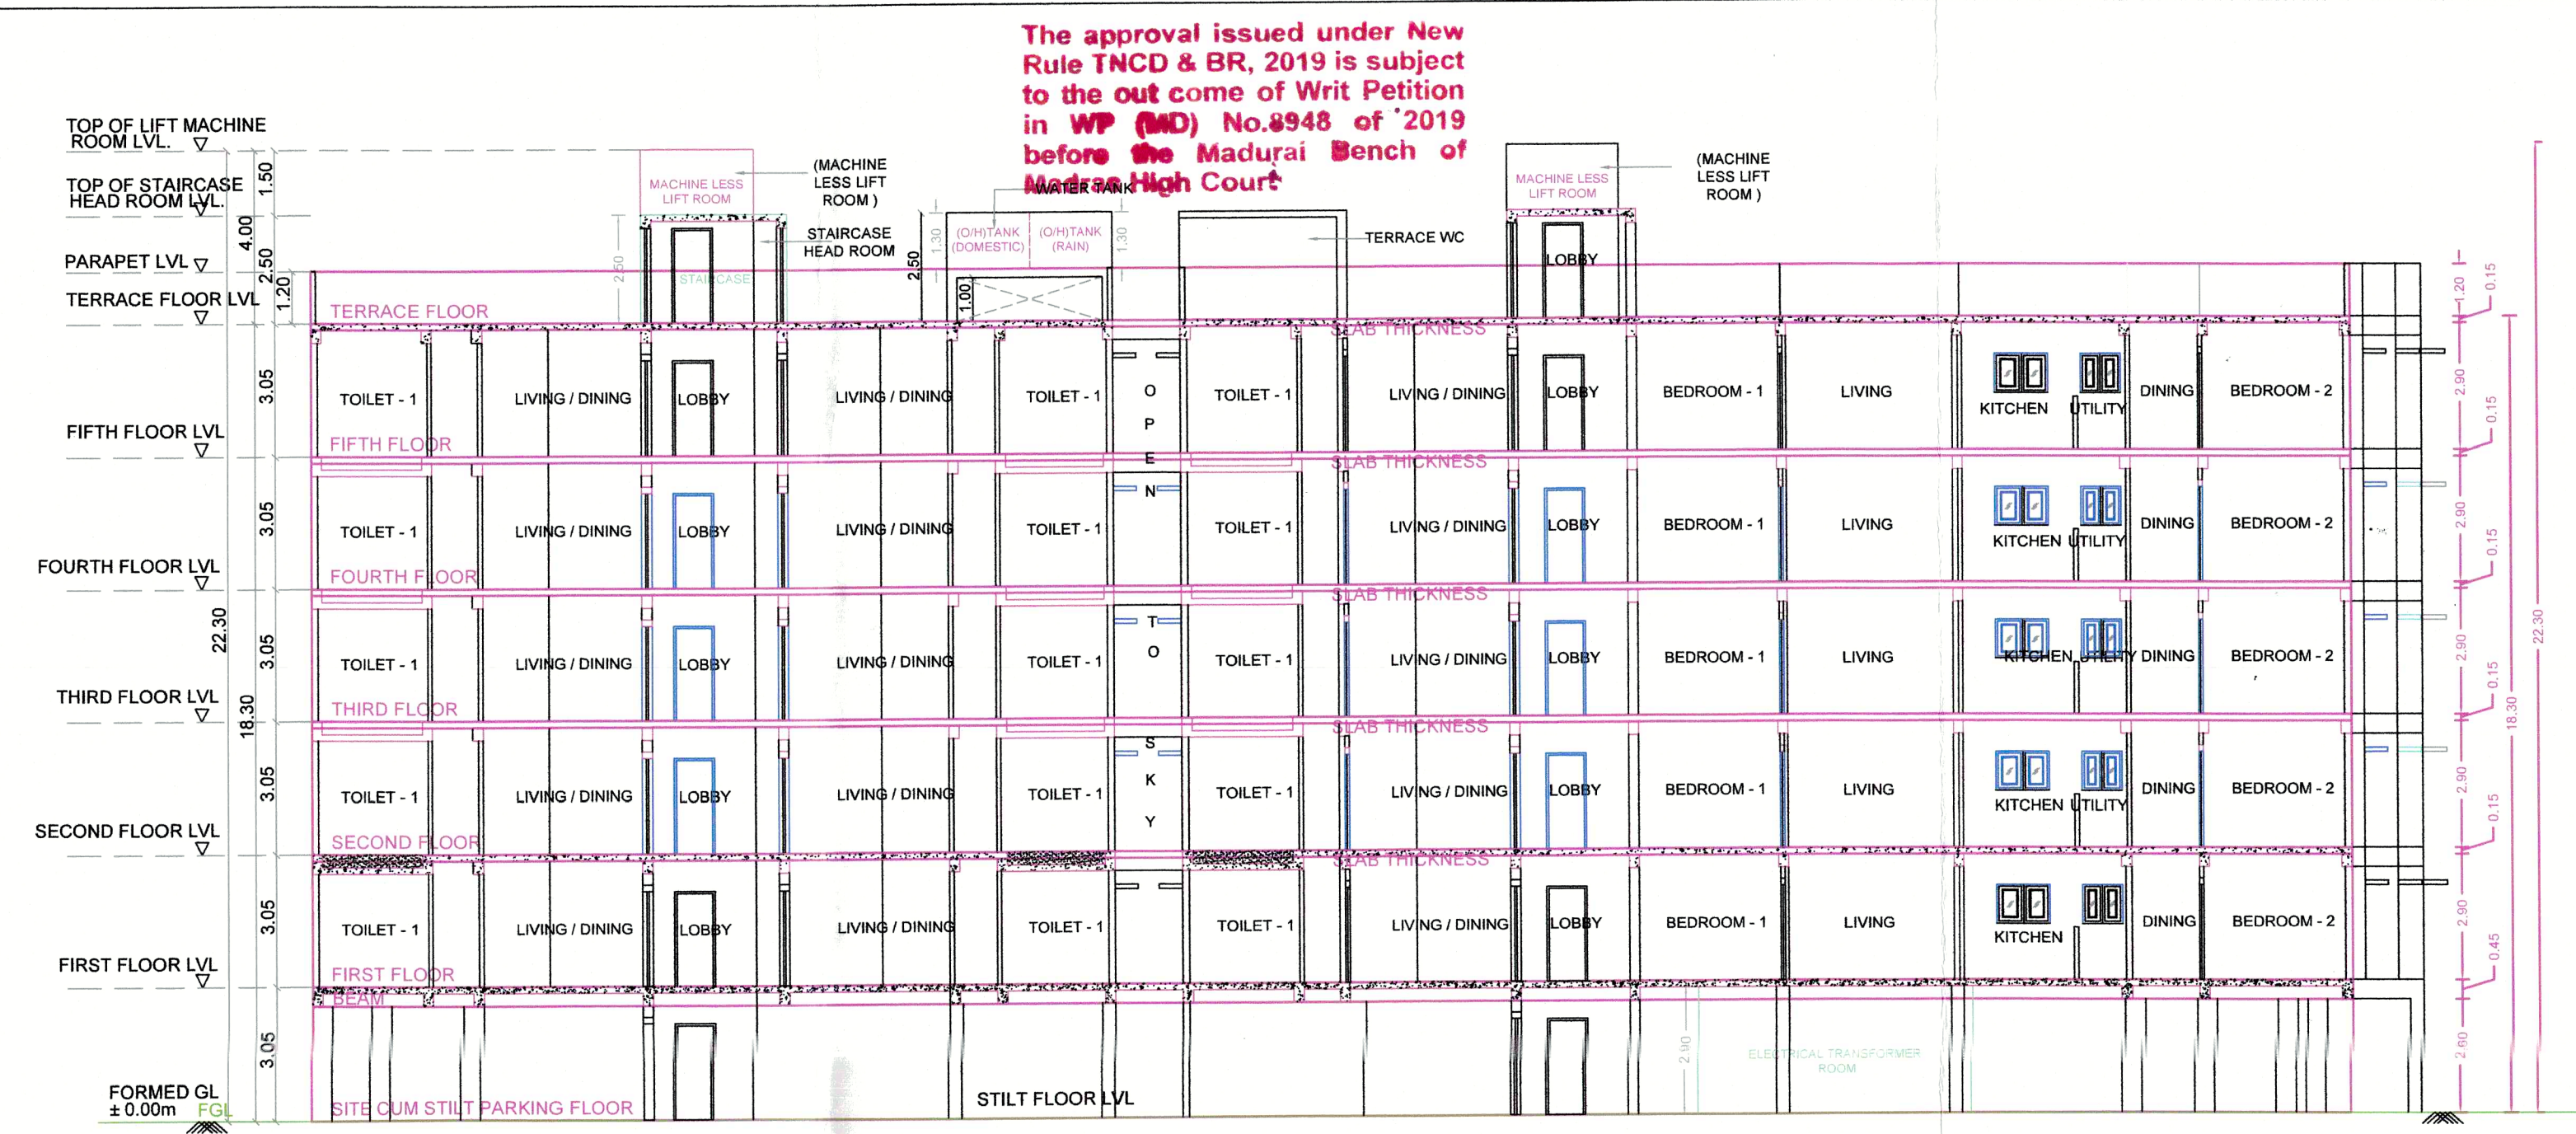

SECTION-AA

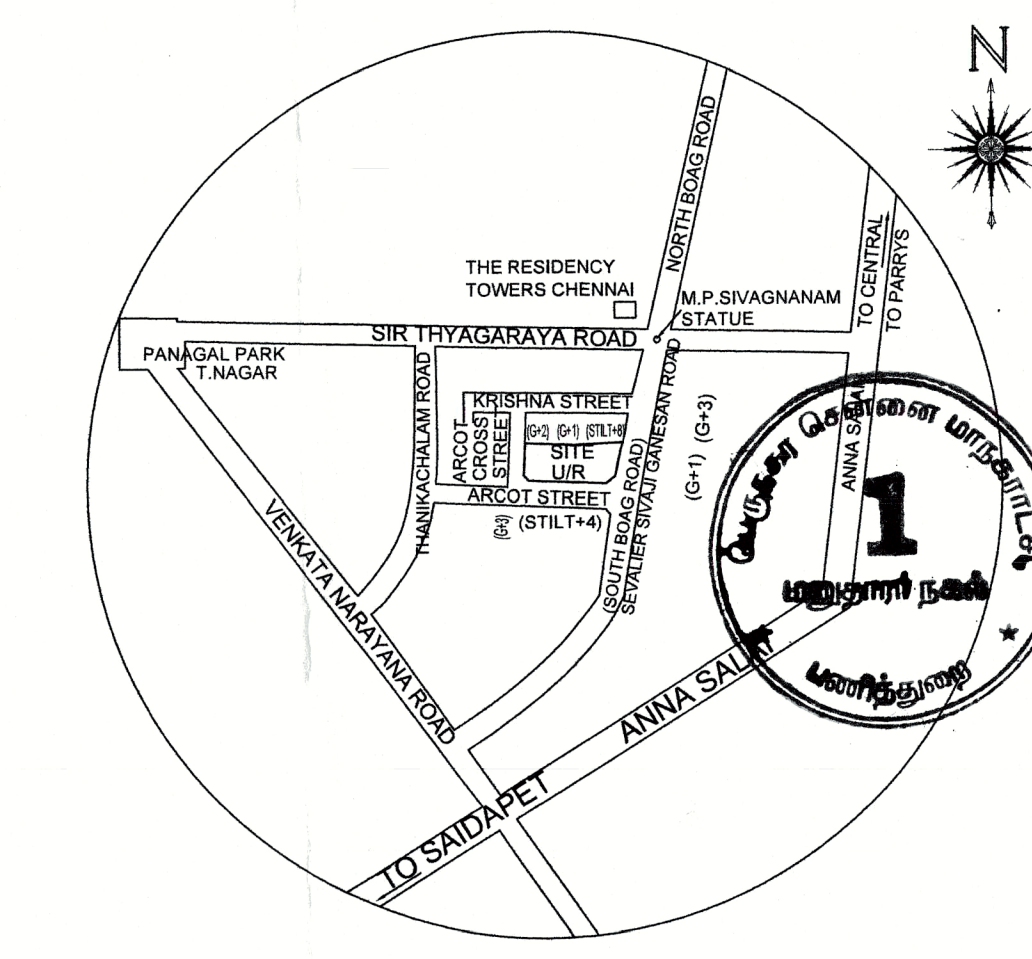

KEY PLAN
(NOT TO SCALE)
Location plan (Taken as per User Inputs)


A) AREA STATEMENT		SQ.M.
AREA AS PER PATTI		1198.00
AREA AS PER DOCUMENT		1235.00
AREA CONSIDERED FOR FSI		1198.00
STREET ALIGNMENT ROAD WIDENING LINK ROAD		0.00
TOTAL FSI AREA		3310.50
FSI FACTOR		2.753
COVERAGE AREA (PERCENTAGE %)		NA
A) PARKING STATEMENT		
VEHICLE	REQUIRED	PROVIDED
LORRY		0
CAR	28	28
TWO WHEELER	0	0
CYCLE		0

BUILDING WISE FSI STATEMENT


BUILDING	NO OF SAME BUILDING	FSI AREA				DU	TOTAL FSI AREA
		COMM.	RESI.	IND.	INST.		
NHRB-1 (SABARI)		0.00	3310.50	0.00	0.00	25	3310.50
Total		0.00	3310.50	0.00	0.00	25	3310.50

FLOOR WISE FSI STATEMENT: NHRB (SABARI)


FLOORS	FSI AREA				DU	TOTAL FSI AREA
	COMM.	RESI.	IND.	INST.		
SITE CUM STILT PARKING FLOOR	0.00	26.35	0.00	0.00	0	26.35
FIRST FLOOR	0.00	656.83	0.00	0.00	5	656.83
SECOND FLOOR	0.00	656.83	0.00	0.00	5	656.83
THIRD FLOOR	0.00	656.83	0.00	0.00	5	656.83
FOURTH FLOOR	0.00	656.83	0.00	0.00	5	656.83
FIFTH FLOOR	0.00	656.83	0.00	0.00	5	656.83
Terrace	0.00	0.00	0.00	0.00	0	0.00
Total	0.00	3310.50	0.00	0.00	25	3310.50

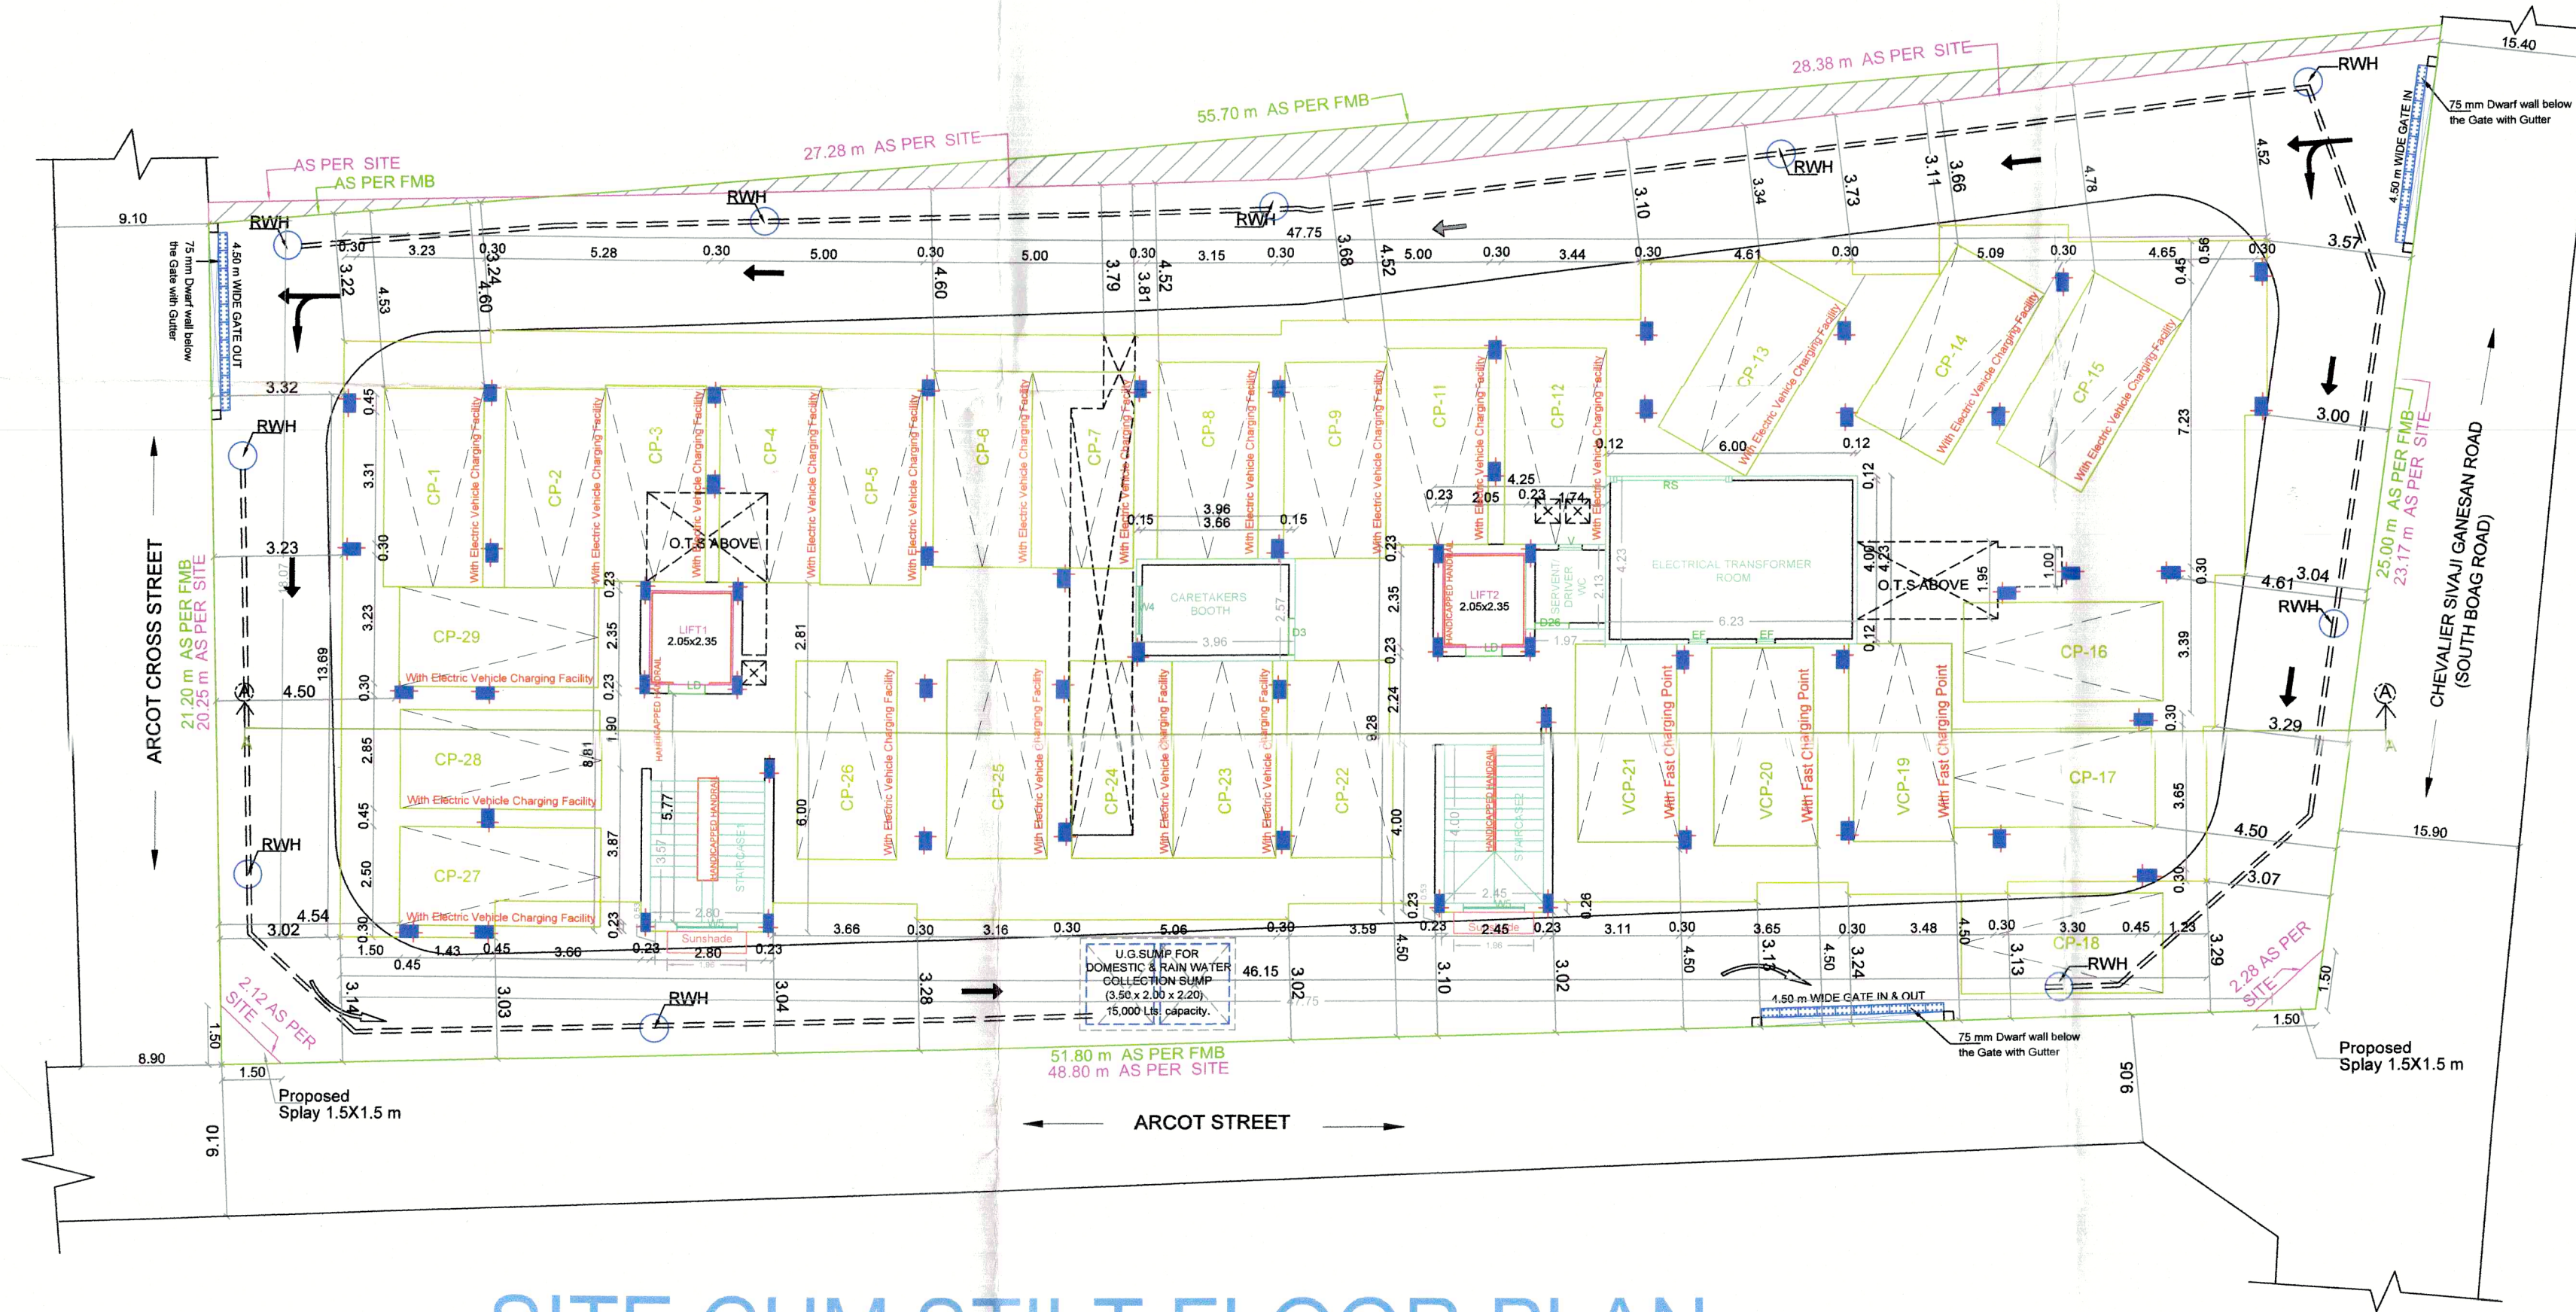


SITE CUM STILT FLOOR PLAN

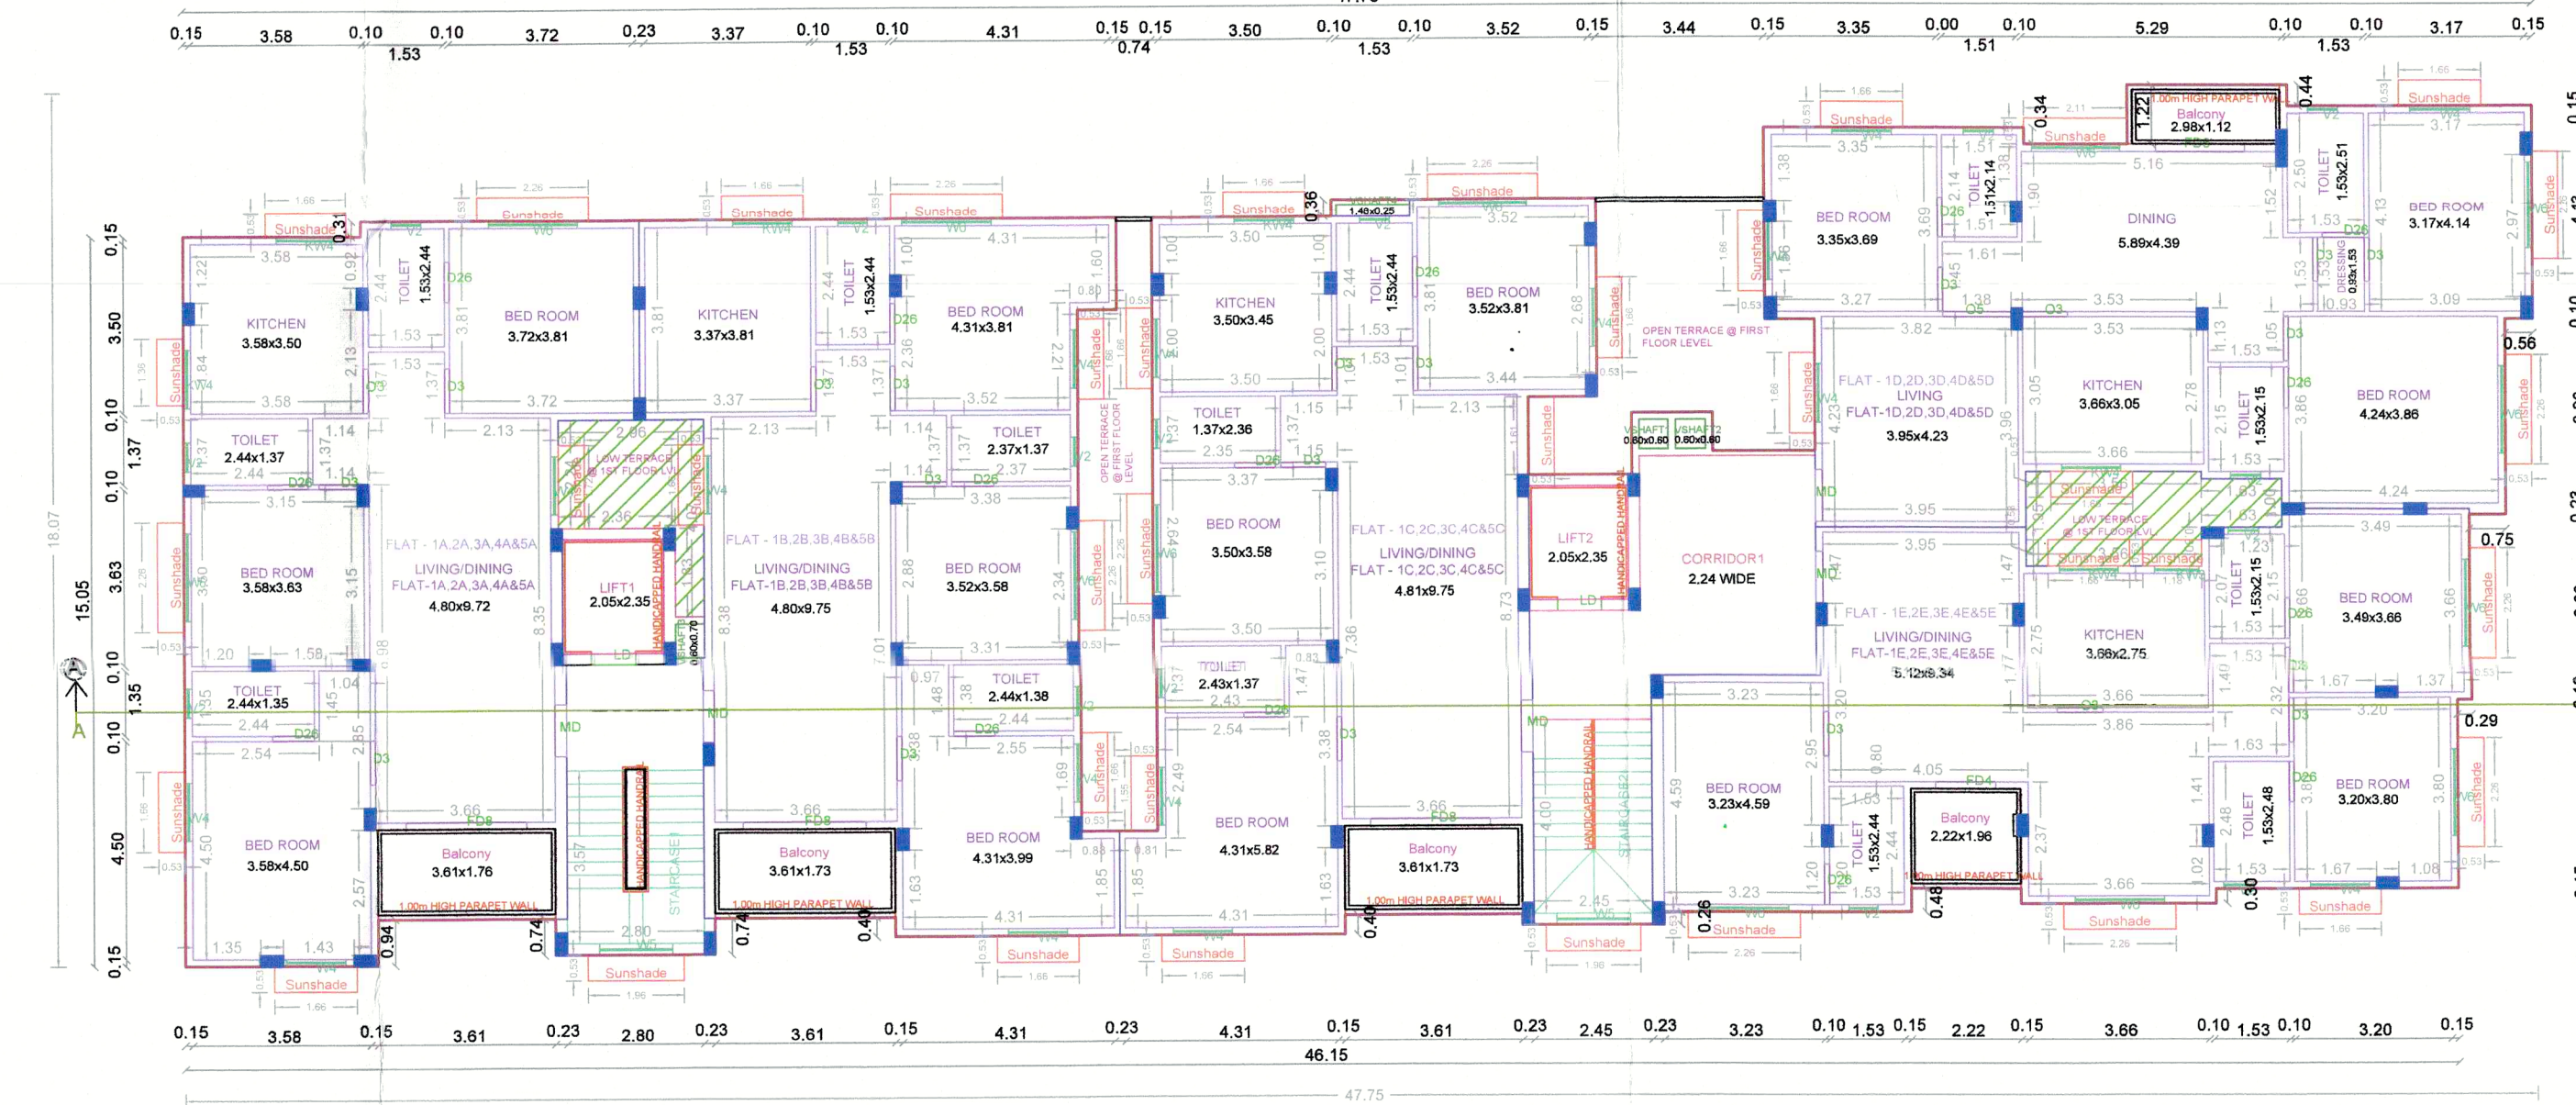

TYPICAL - 1, 2, 3, 4 & 5 FLOOR PLAN

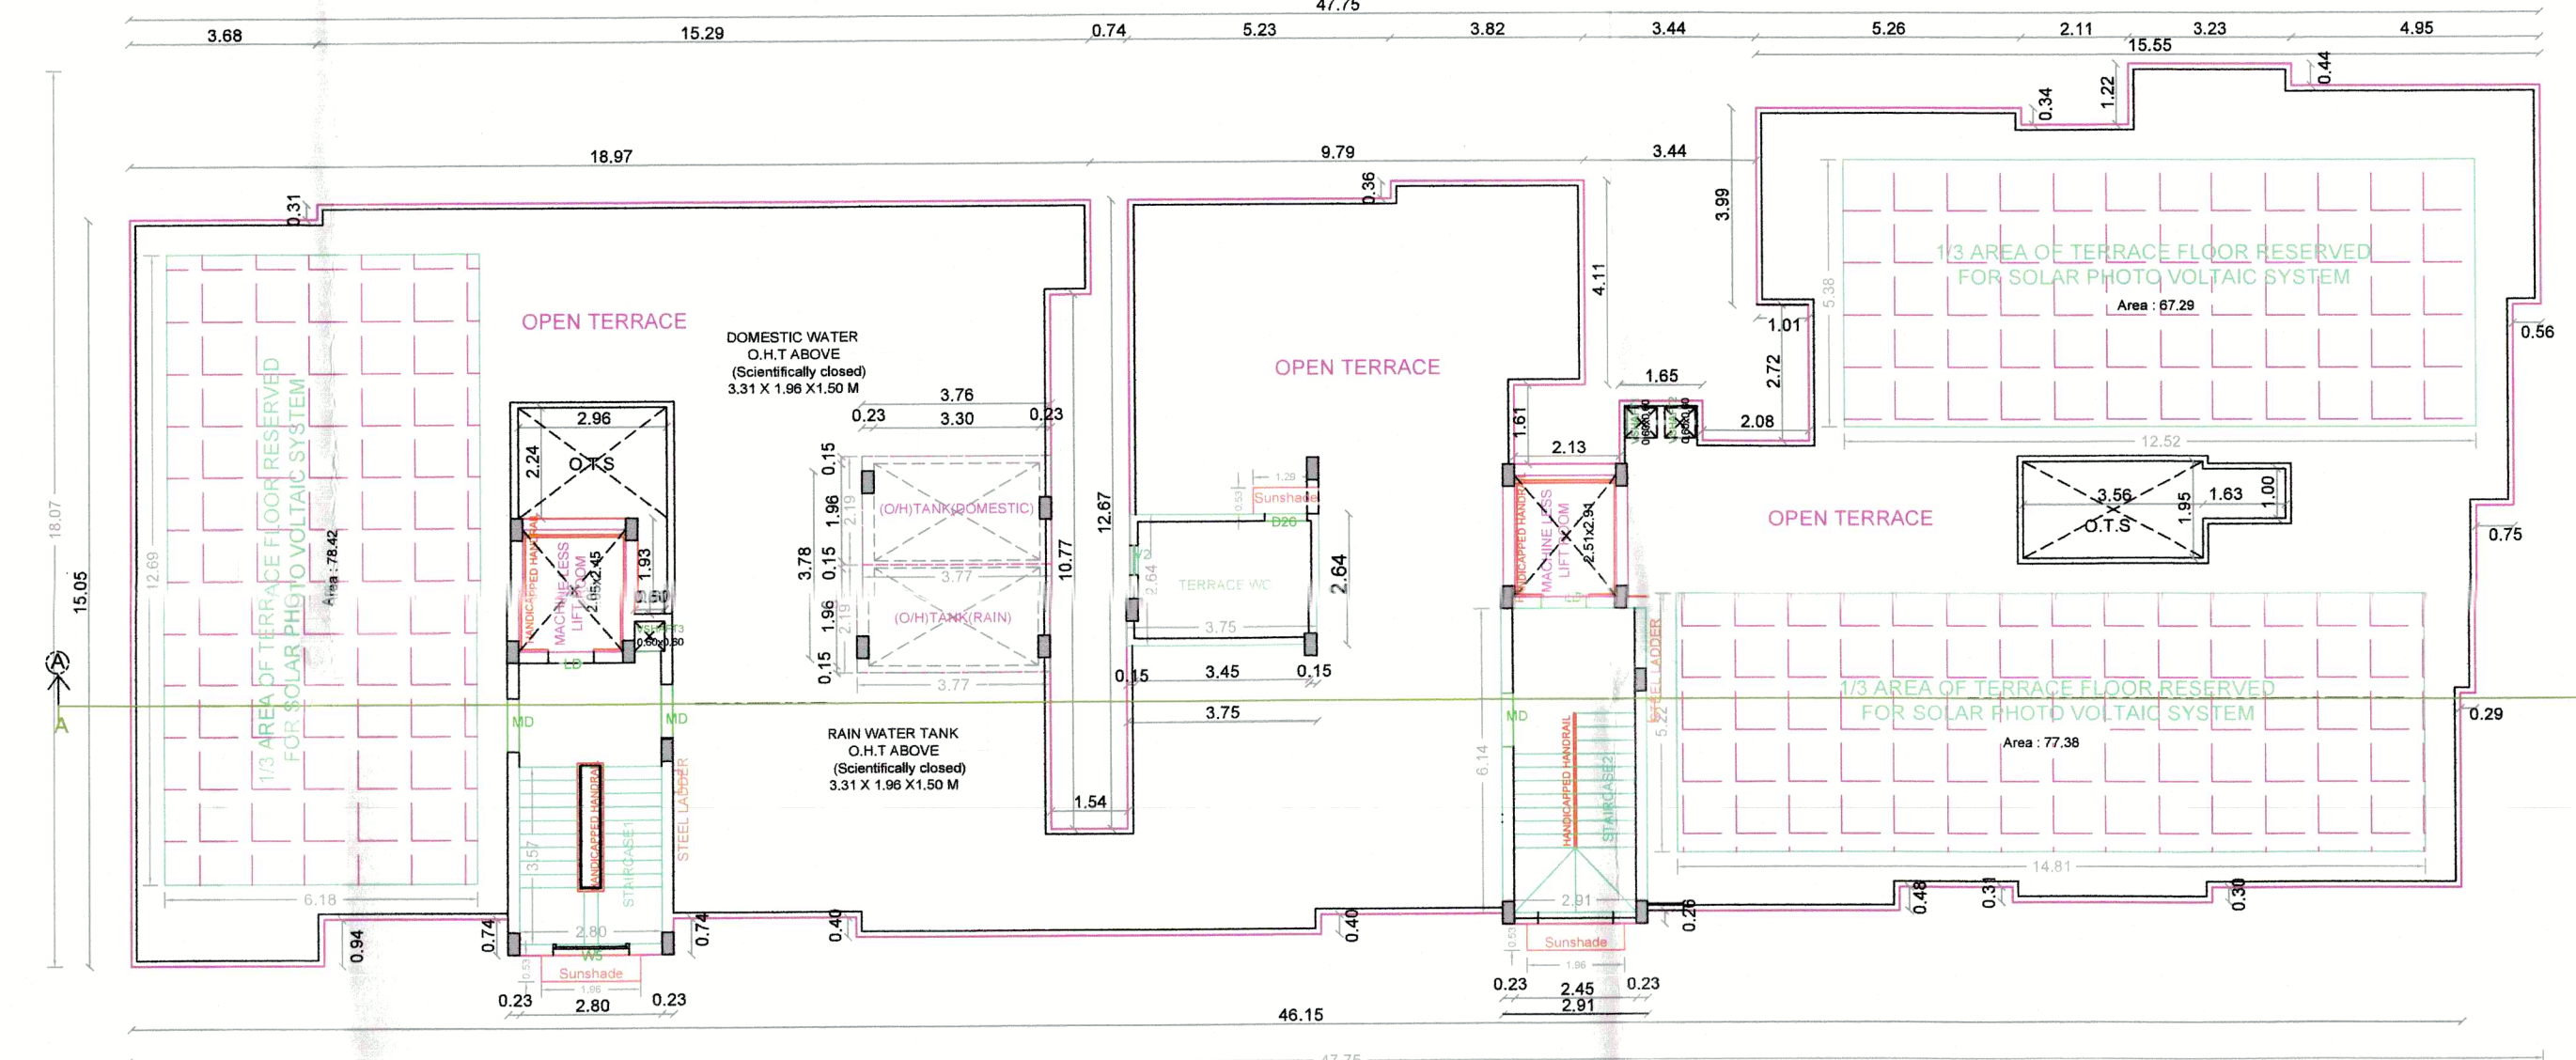

TERRACE FLOOR PLAN

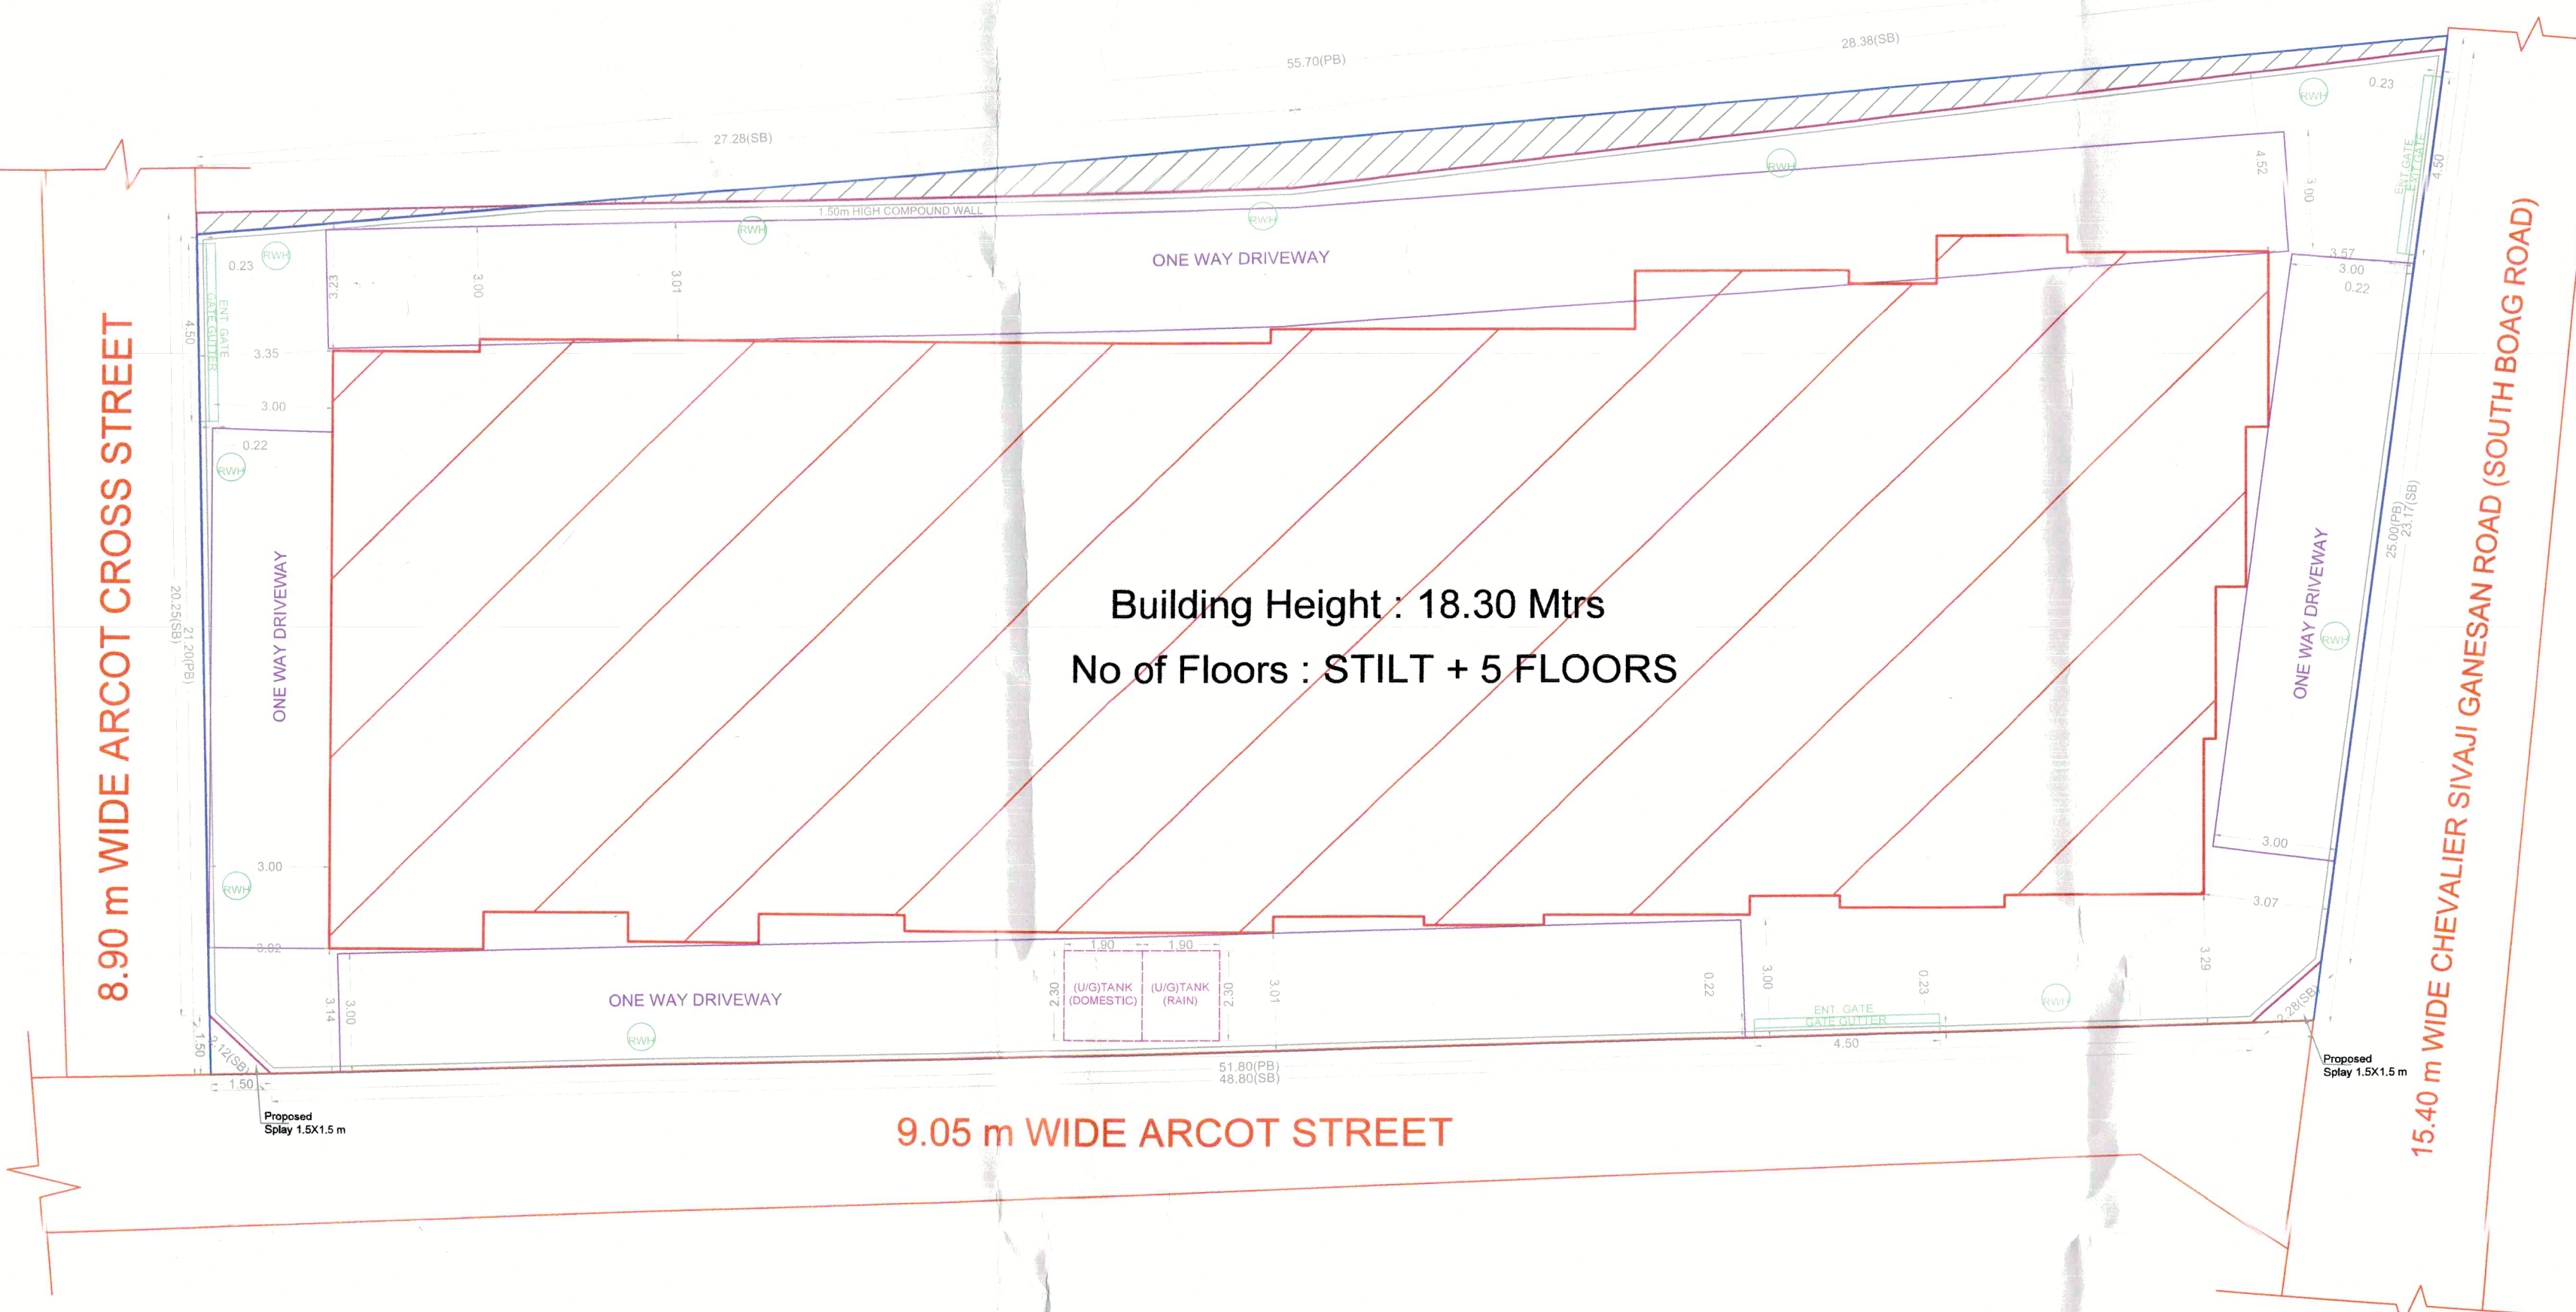

SITE PLAN

