

SRI KUMARAN ASSOCIATES

Regd. Office: 5/265/1, NGGO Colony, Salem road, Namakkal – 637 001. Ph:99944 94406.

To

TNRERA,
Chennai,
Tamilnadu.

Subject: Submission of Local Body Approved Details – Total Number of Floors and Dwelling Units - Regarding

Dear Sir/Madam,

With reference to your queries for the local body approved letter mentioning the total number of floors and total dwelling units, I would like to inform you that as per the approved building plan, the project comprises **Stilt + 4 Floors** with a total of **16 dwelling units**.

The said plan has been **approved by the local body**, and we have also been issued the **official proceedings/approval document** accordingly.

In view of the above, I kindly request you to **consider this information and do the needful**.

Thank you for your attention and support.




Yours faithfully,

For SRI KUMARAN ASSOCIATES,




Managing Partner.

N.SENTHILKUMARAN

APPLICANT : Mr.M.MANI S/o. Mr.MUTHUSAMY

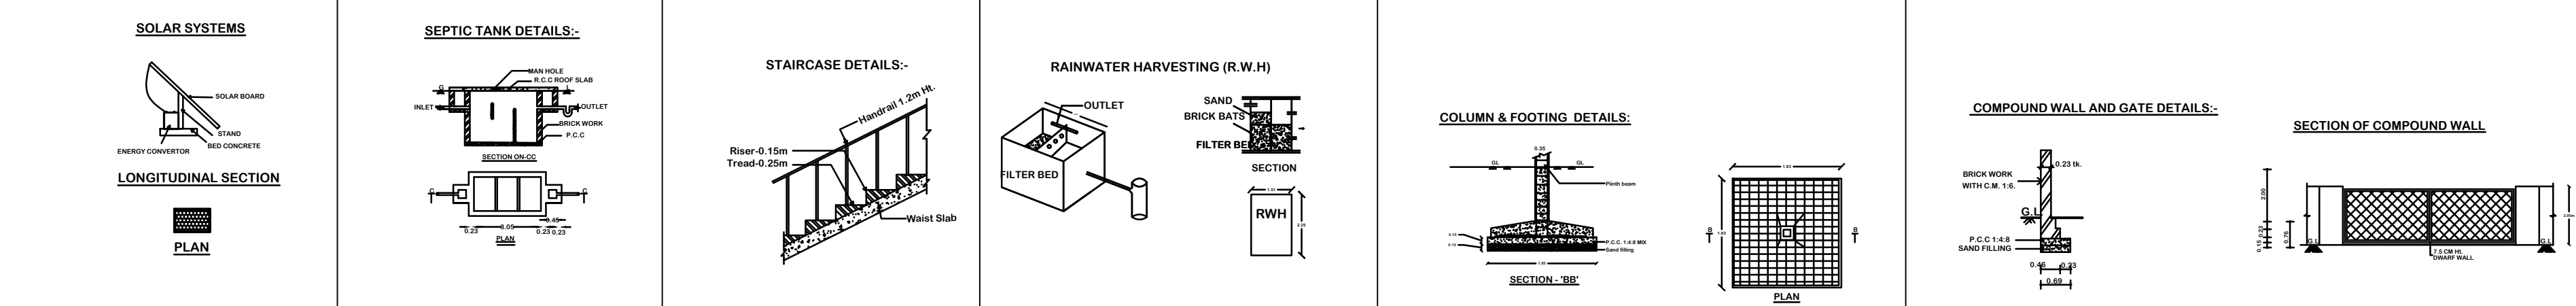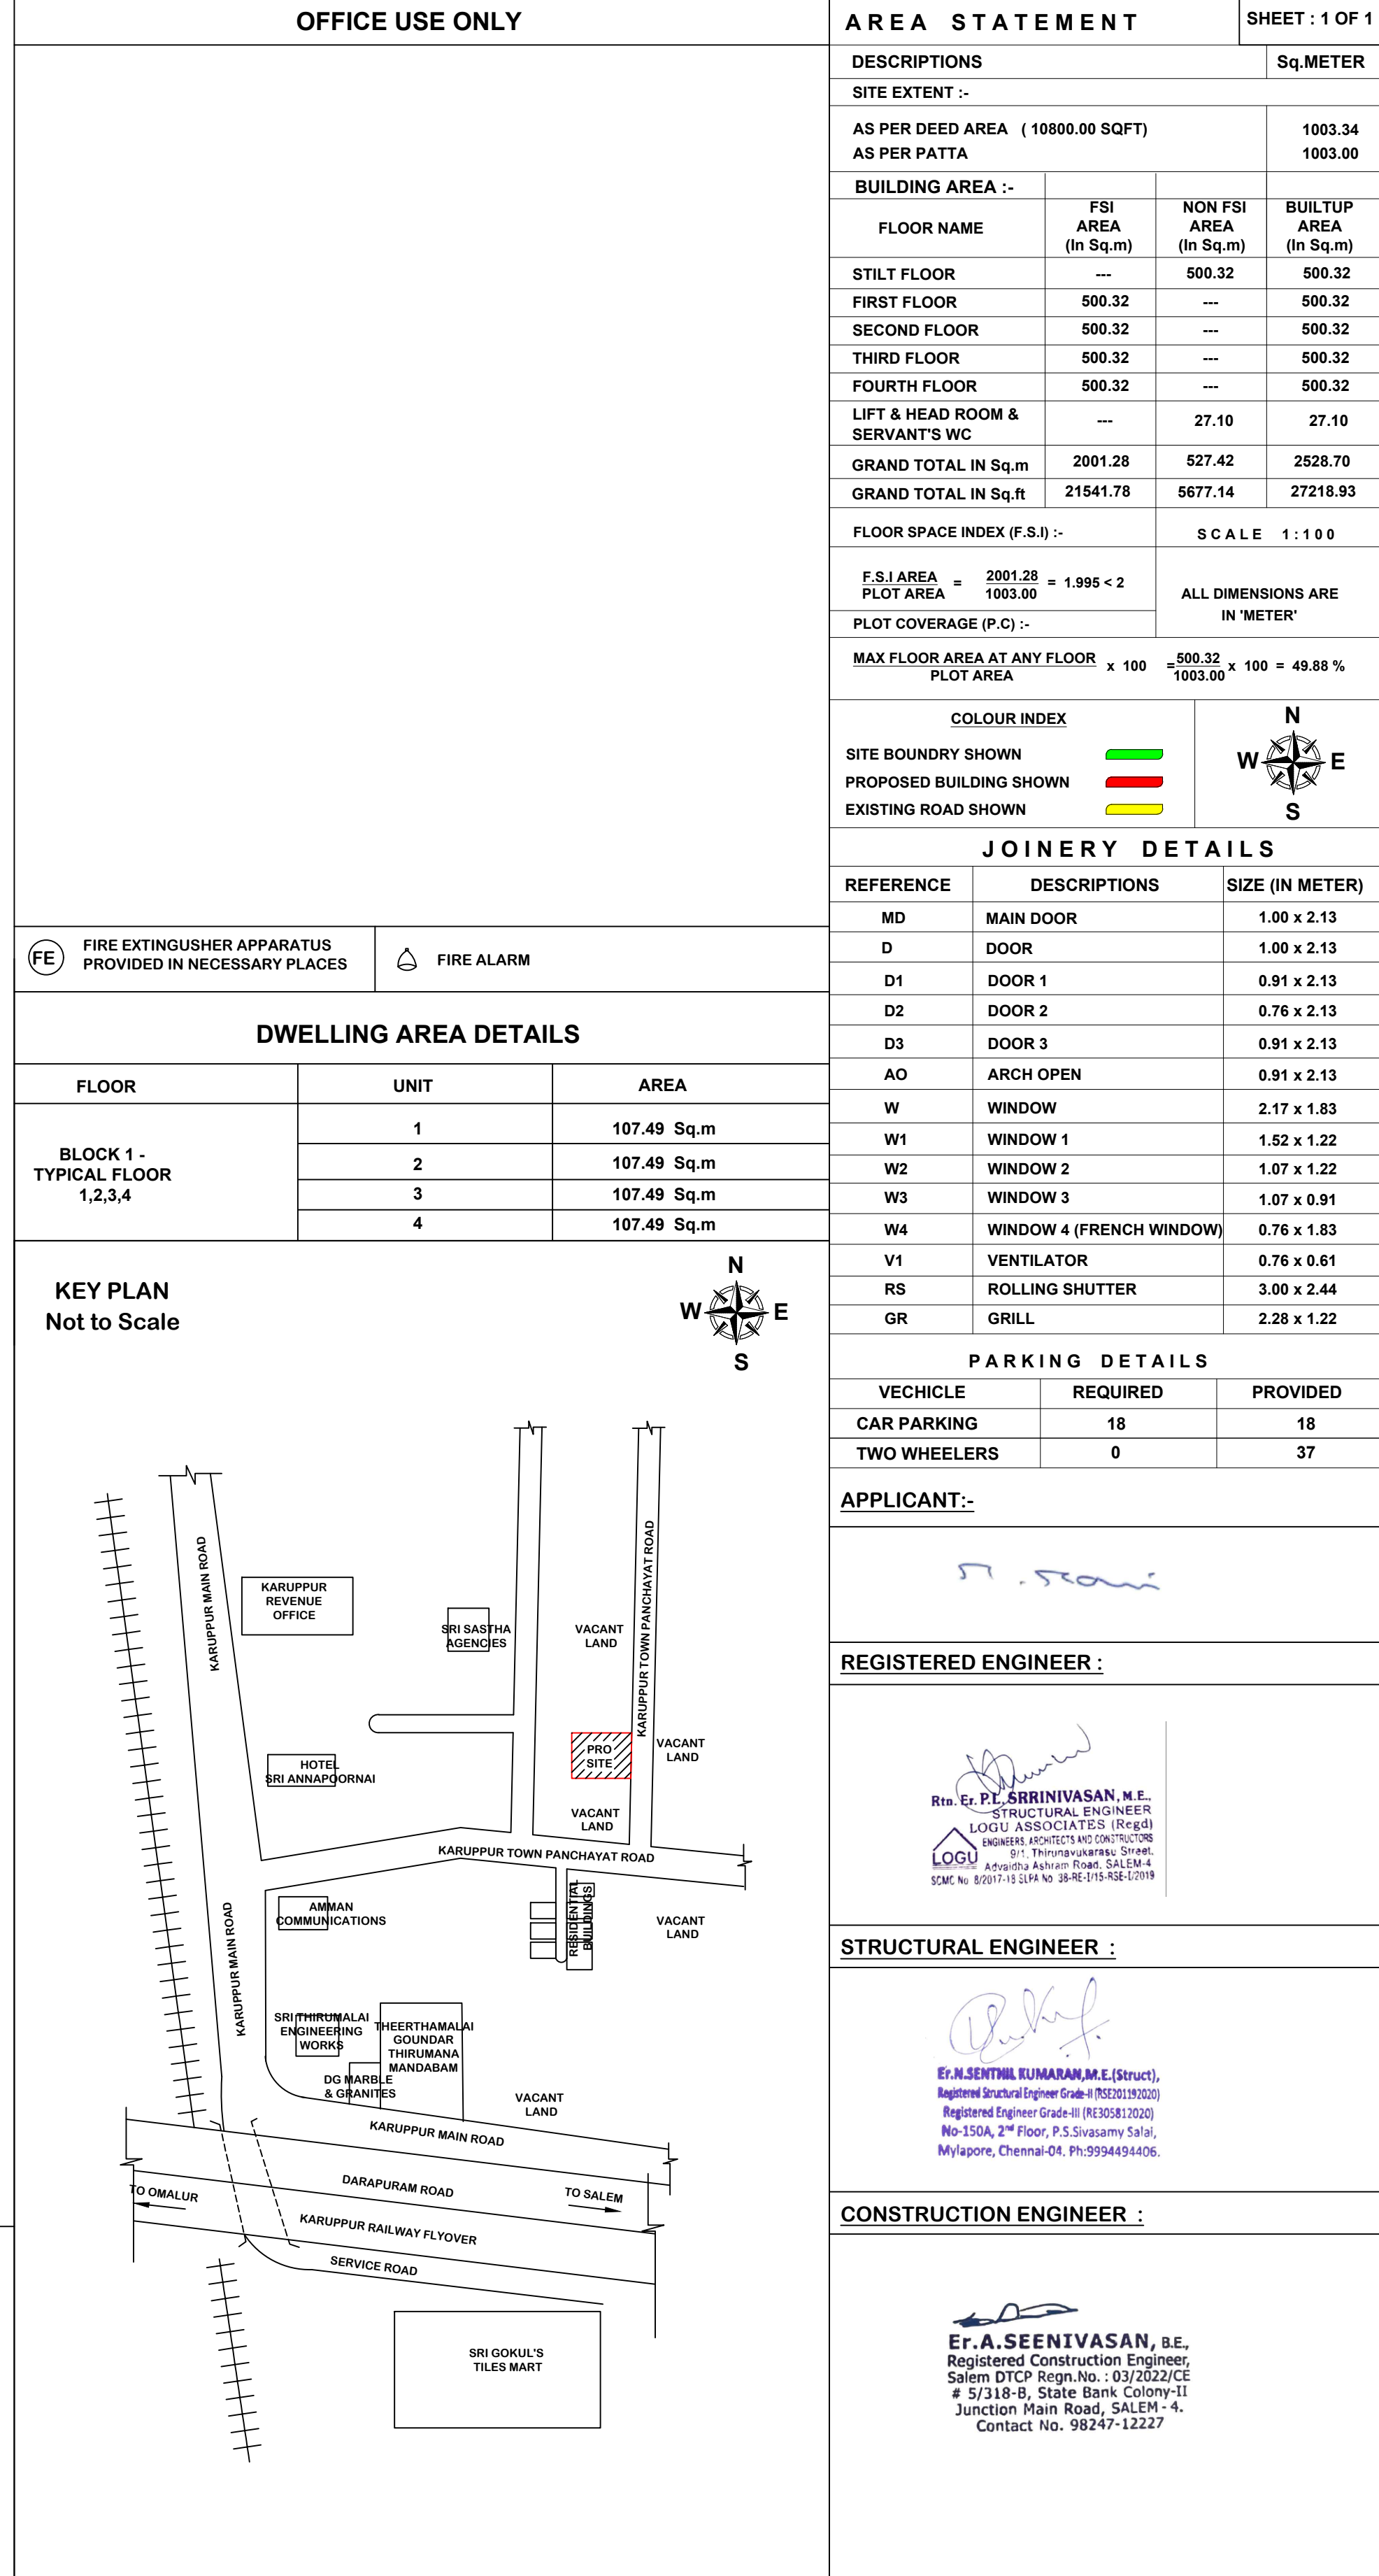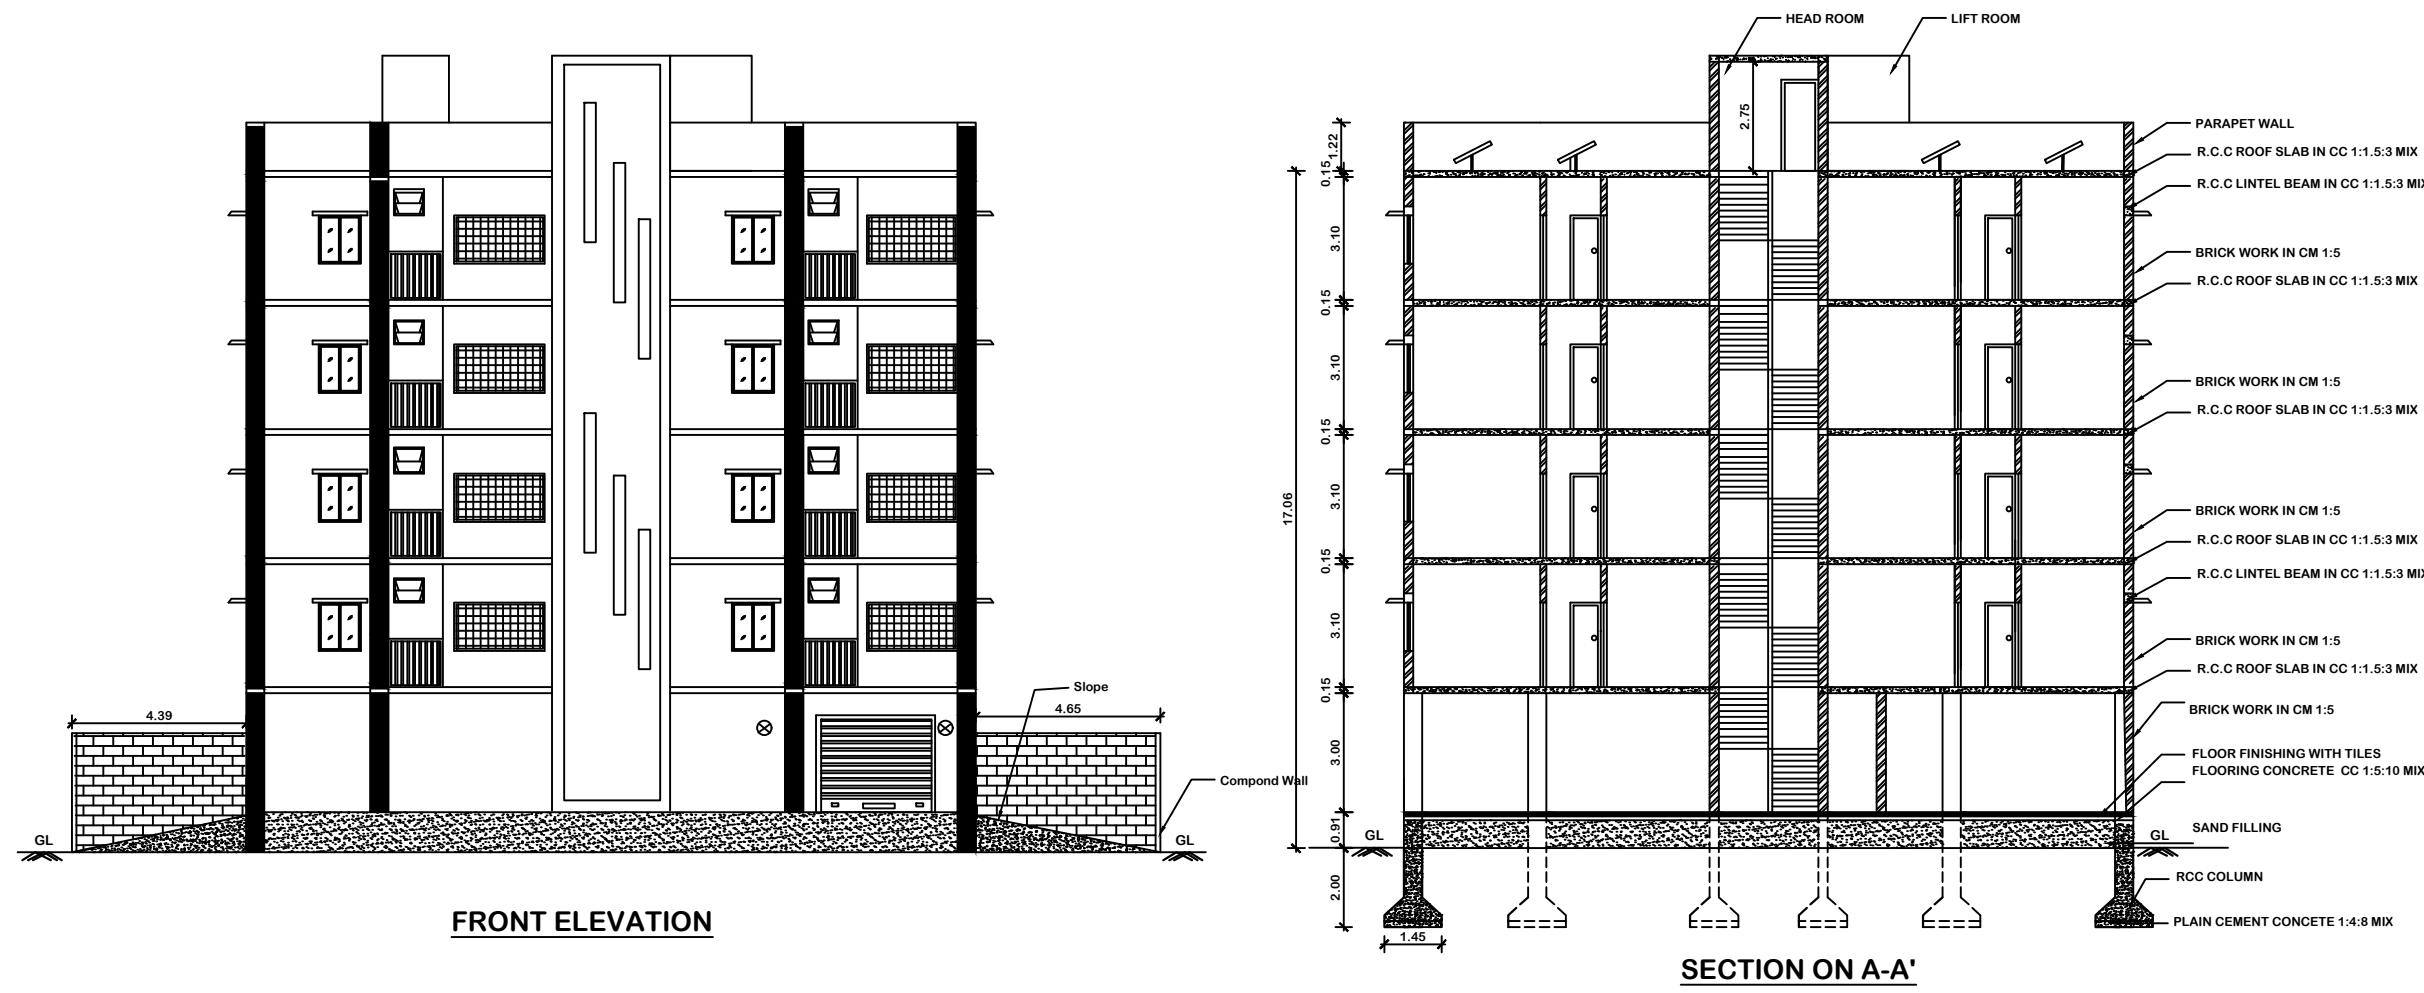

APPLICANT : Mr.M.MANI S/o. Mr.MUTHUSAMY

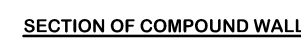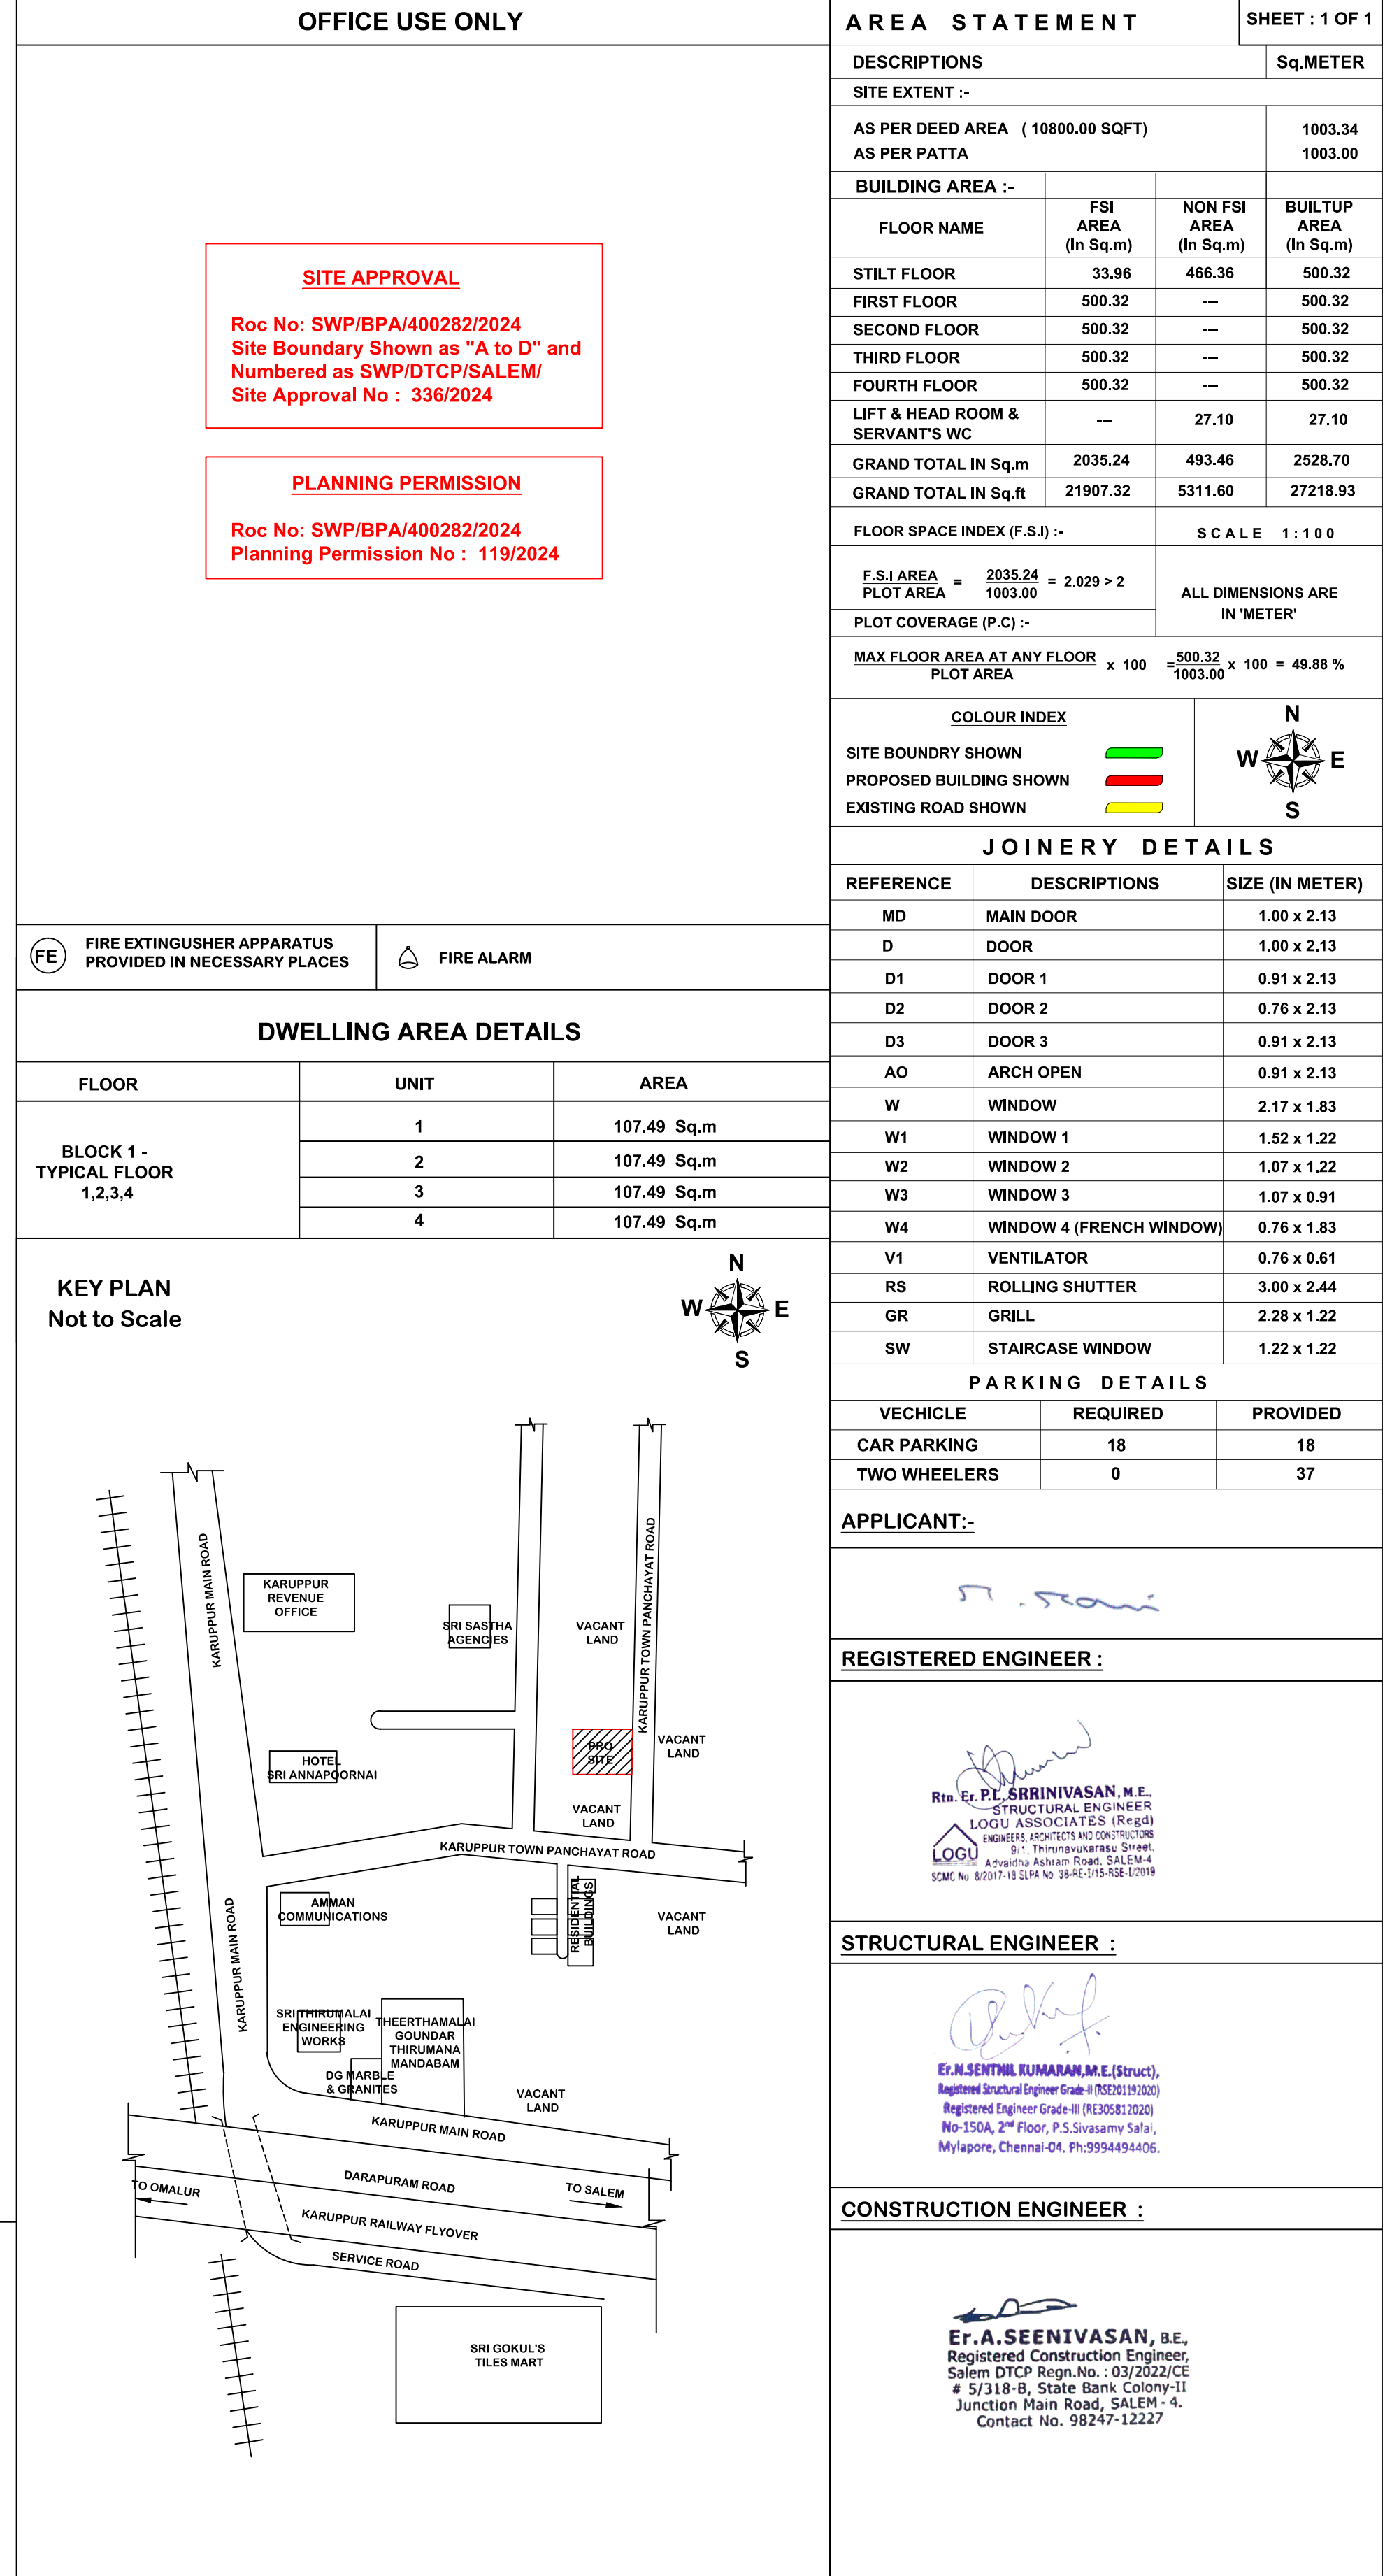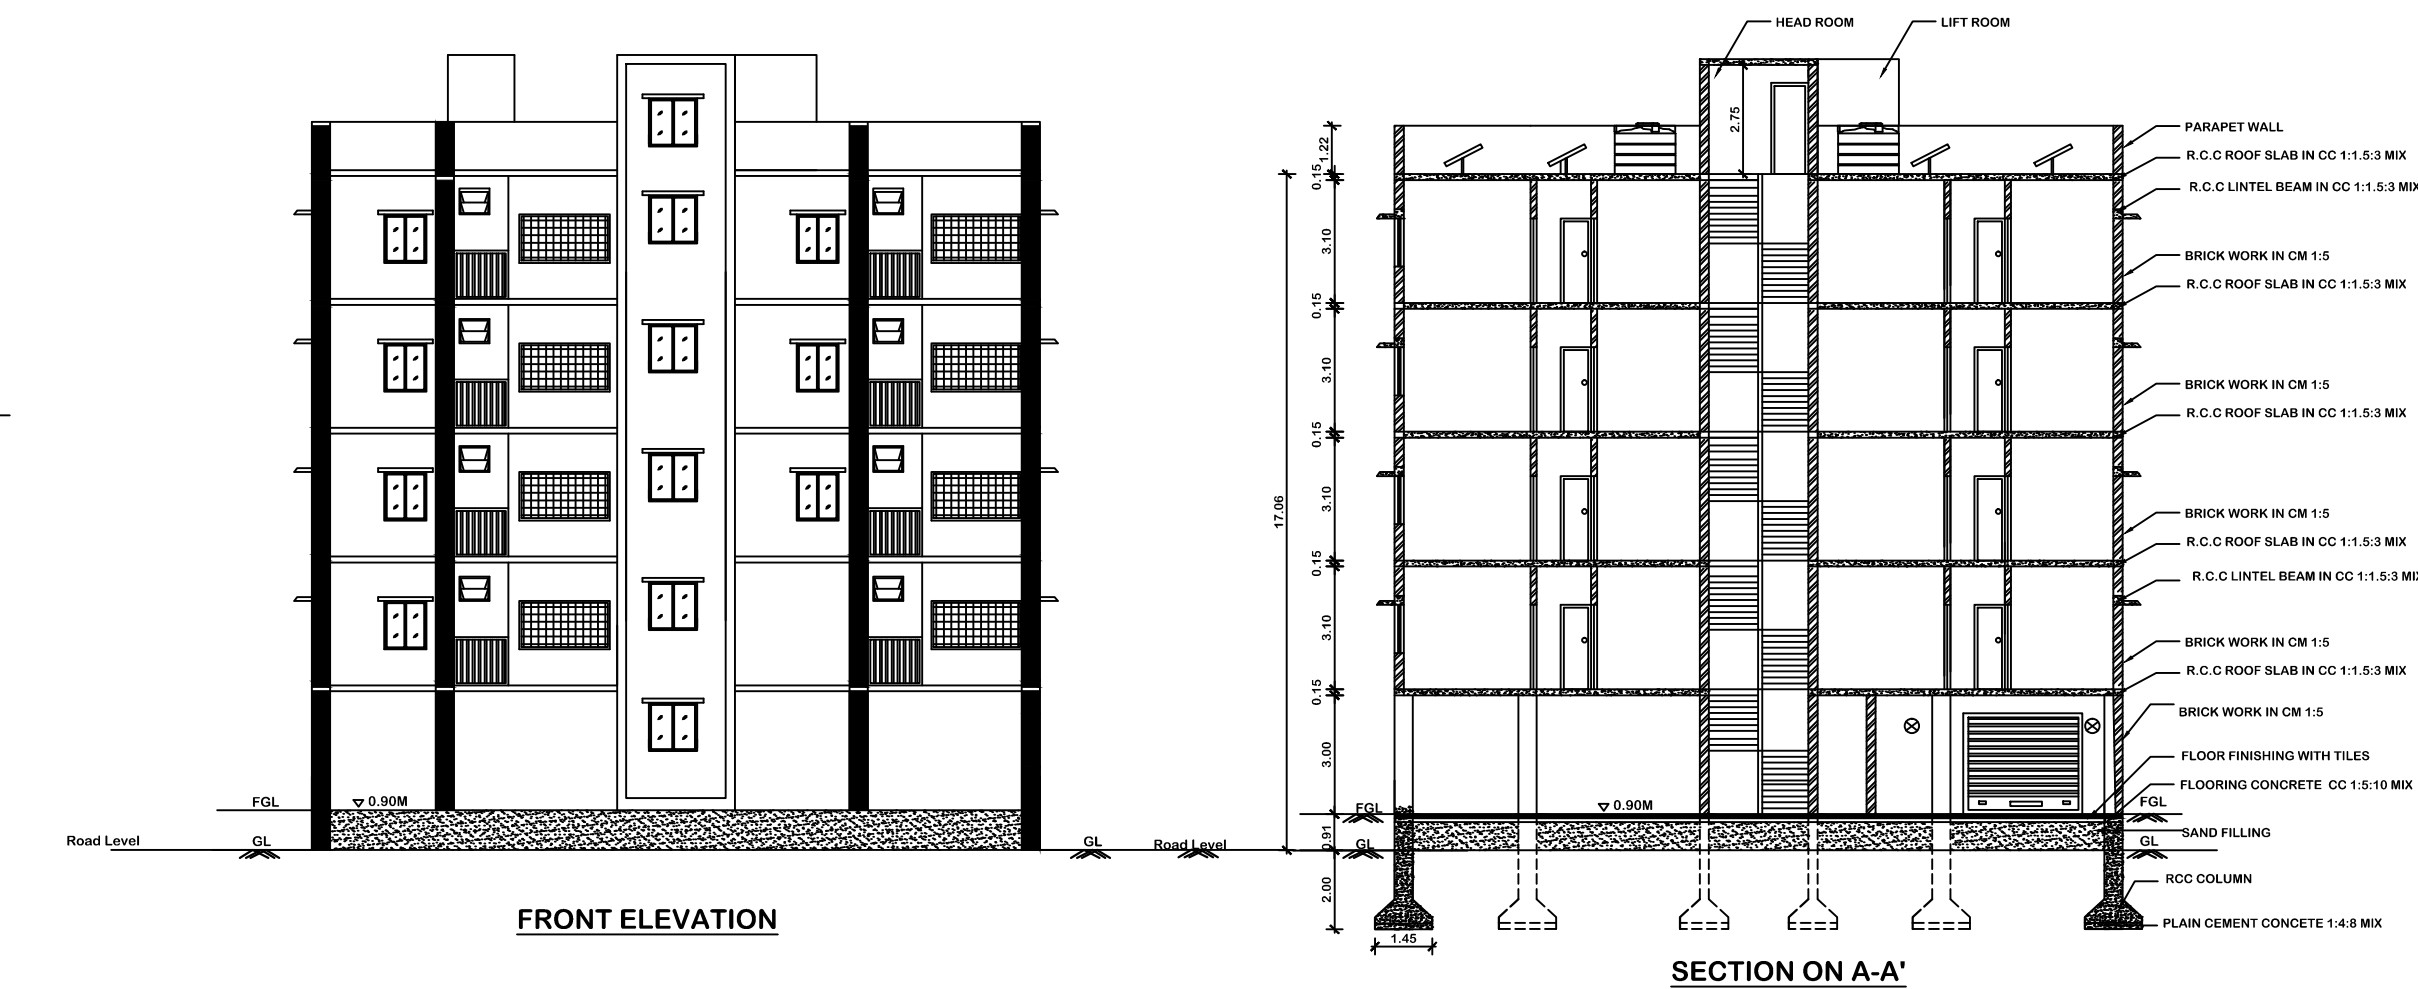

Signature Not Verified
Signed by: Assistant Director
Location: Salem
Date: 2024.12.24 17:16:15