

PLAN SHOWING THE PROPOSED CONSTRUCTION OF
RESIDENTIAL APARTMENT BUILDING IN S.F.No:641/2B1 AT
VADAVALLI VILLAGE, PERUR TALUK, COIMBATORE DISTRICT.
COIMBATORE CORPORATION.
LAND USE - RESIDENTIAL USE

SCALE 1 : 100
ALL DIMENSIONS ARE IN METERS

SITE AREA DETAILS	
Area Of The Site (As per Document)	Sq.ft.
Area Of The Site (As per Patta)	3643.0
	39213.25

BUILDING AREA DETAILS		
Floor Name	FSI Area (Sq.m.)	Non FSI Area (Sq.m.)
Basement Floor	0	1972.84
Stilt Floor	0	1830.95
First Floor	1761.12	76.58
Second Floor	1761.12	76.58
Third Floor	1761.12	76.58
Fourth Floor	1761.12	76.58
Fifth Floor	1761.12	76.58
Terrace Floor Area	0	42.94
TOTAL	8805.60	4229.63
		13035.23

JOINERY DETAILS

	W	Window
L.D	1.00 x 2.10	W1
D	1.00 x 1.10	W2
D1	1.25 x 2.10	W3
D2	0.50 x 2.10	W4
Door	0.76 x 2.10	V1
Rolling Shutter	3.00 x 2.10	EF
RS		Exhaust Fan
		1.00 x 0.61

For ARTHY ASSOCIATES

APPLICANT

Er.P.KULANTHAIVEL, M.E., Ph.D., (Soil)
Registered Geotechnical Engineer (RGTE)
Reg. No : 02/2020/RGTE / EDTCP
Chartered Engineer, Reg.No : AM1586057
Licensed Building Surveyor
Ph.No : +91 952249 57686





GEO TECHNICAL ENGINEER

RAMIA RAM SHANKAR B.Tech.M.E.,
REGISTERED STRUCTURAL ENGINEER GRADE - II
DTCP Registration No. RSE.GR-II/2022/10/003
No.15/1/7/2, Sivanantha Nagar, Palanichettipatti
Theni (Dt) - 625 531. Mobile No: 9481953909

STRUCTURAL ENGINEER

Er. R. RAVIHARATH, B.E., C.T.TL
DTCP Registered Engineers Grade-II (Reg)
Reg. No: RE.GR-II-2021/10/003
RP CONSTRUCTIONS
#465/5, Maruthi Complex,
Convent School Opp. THIENI-625 531.
Cell: 8056578242, 63804636848

REGISTERED ENGINEER

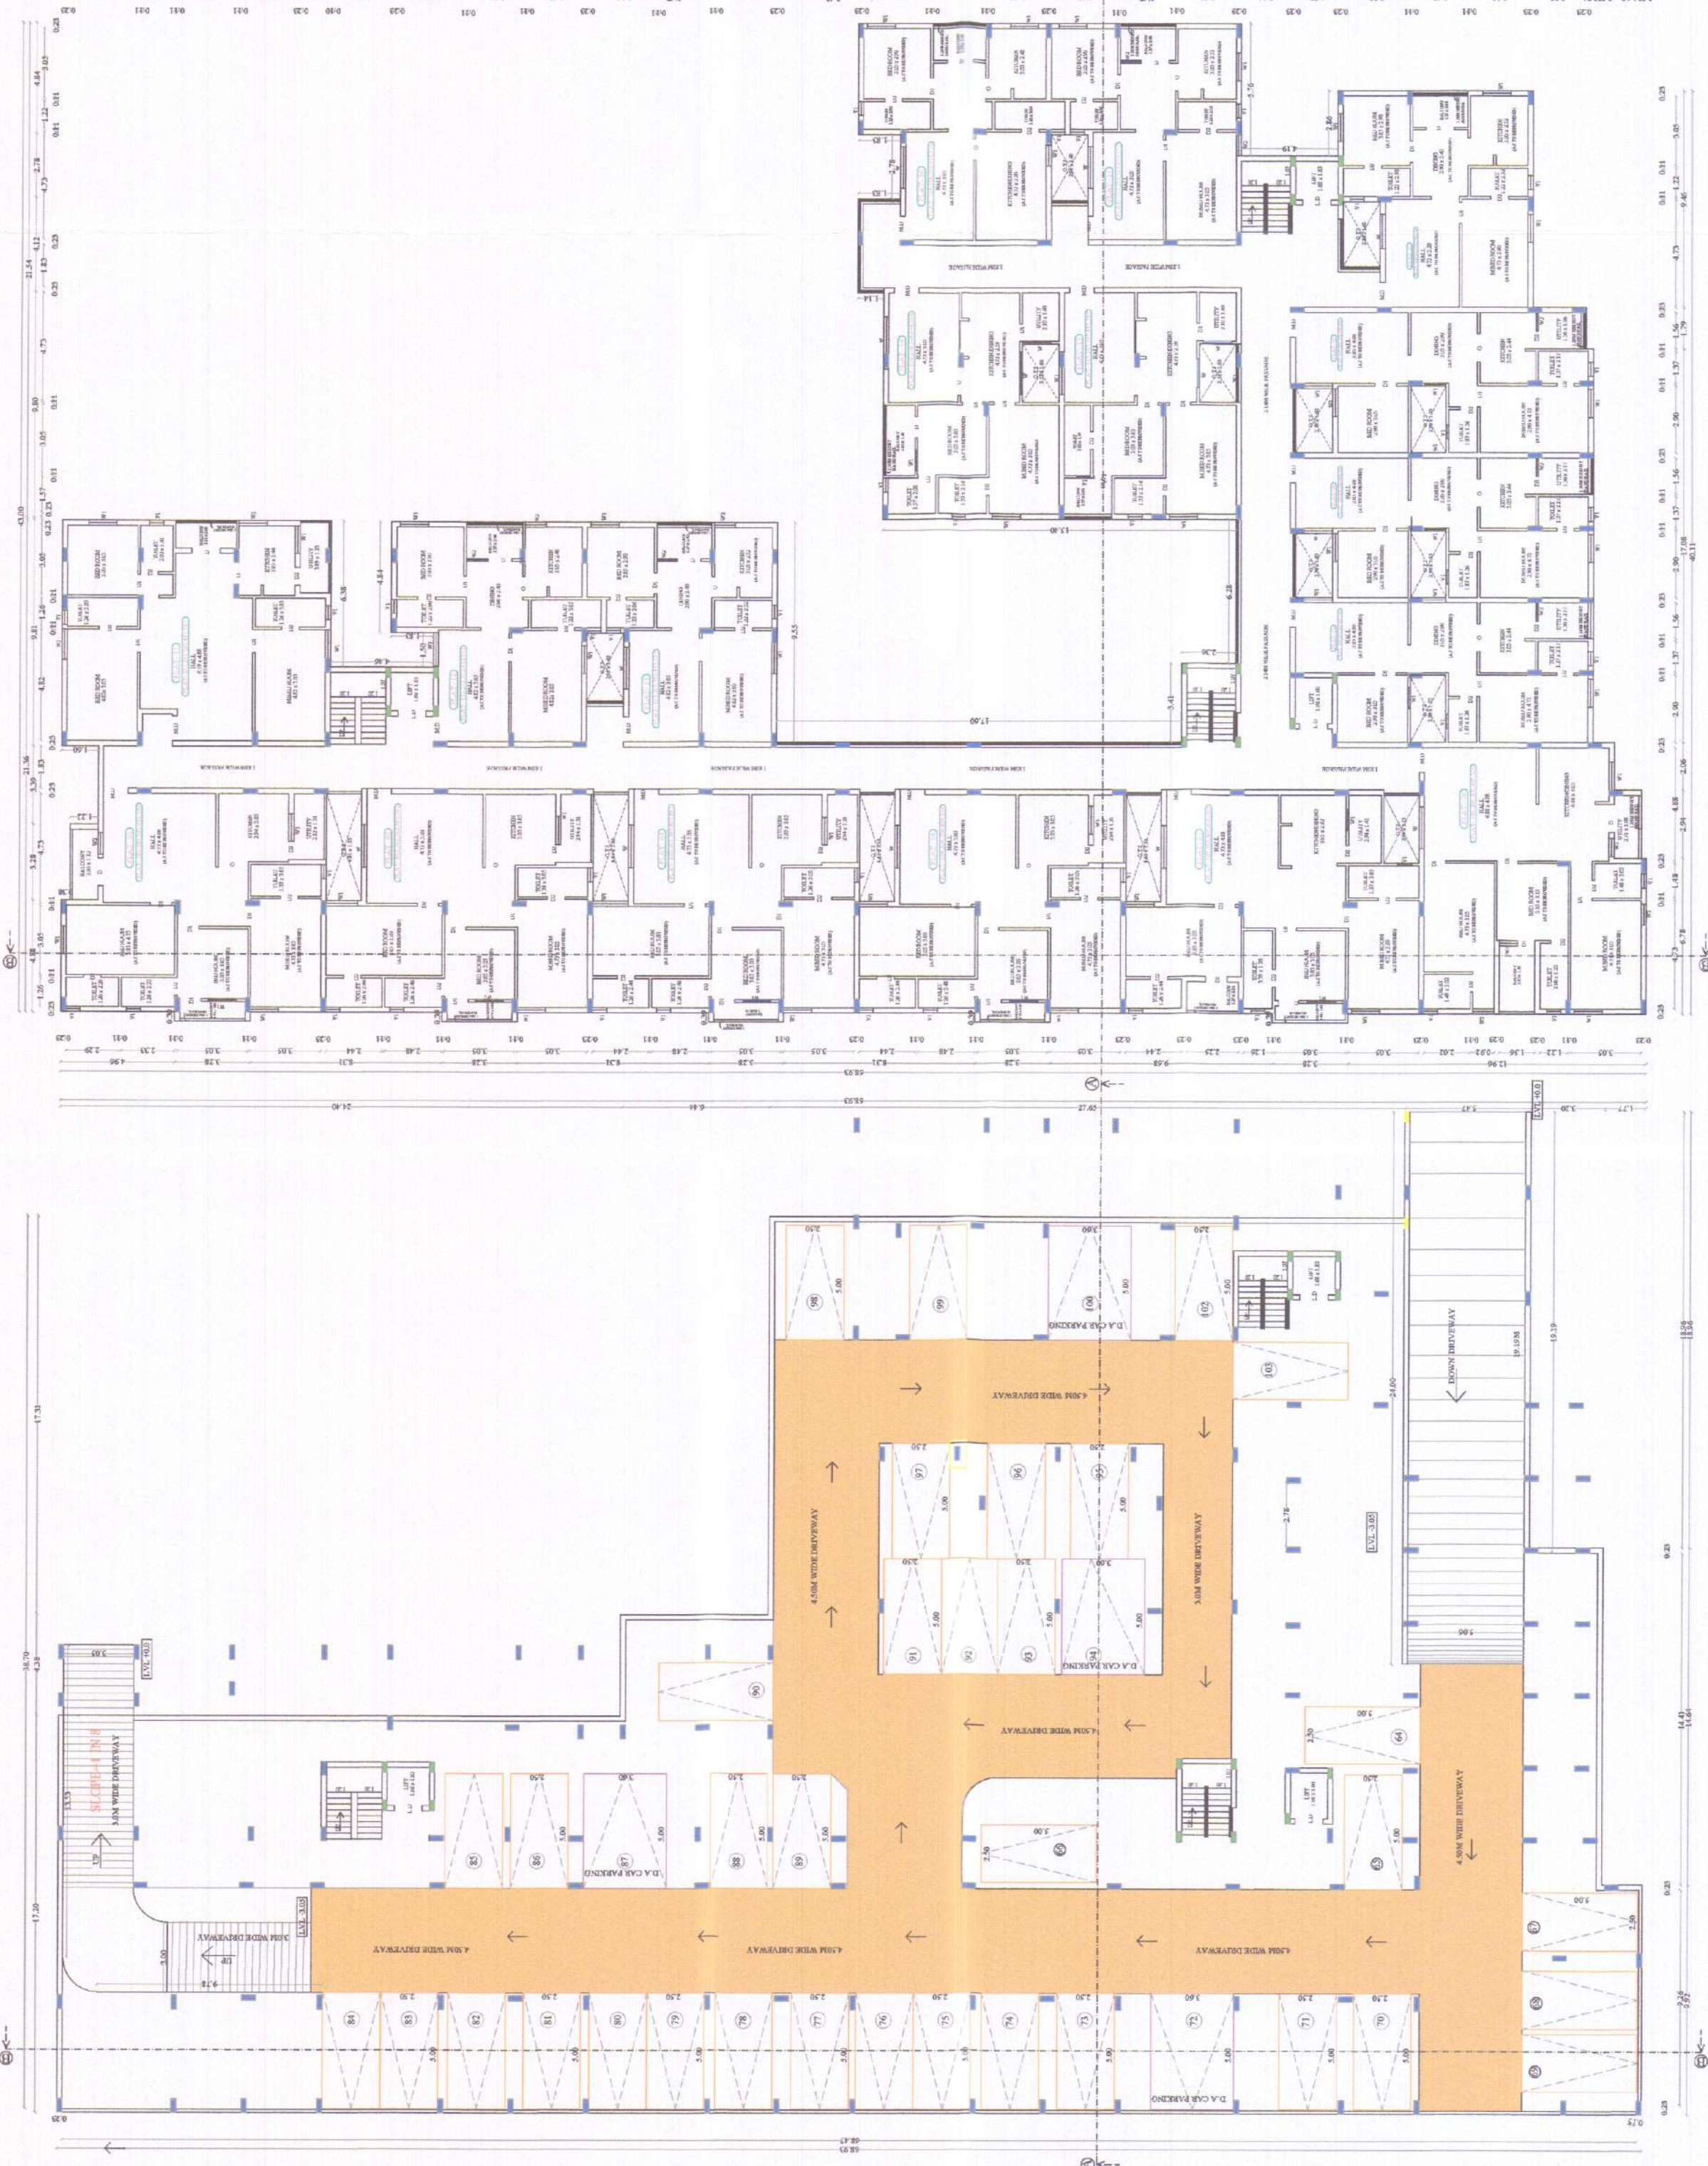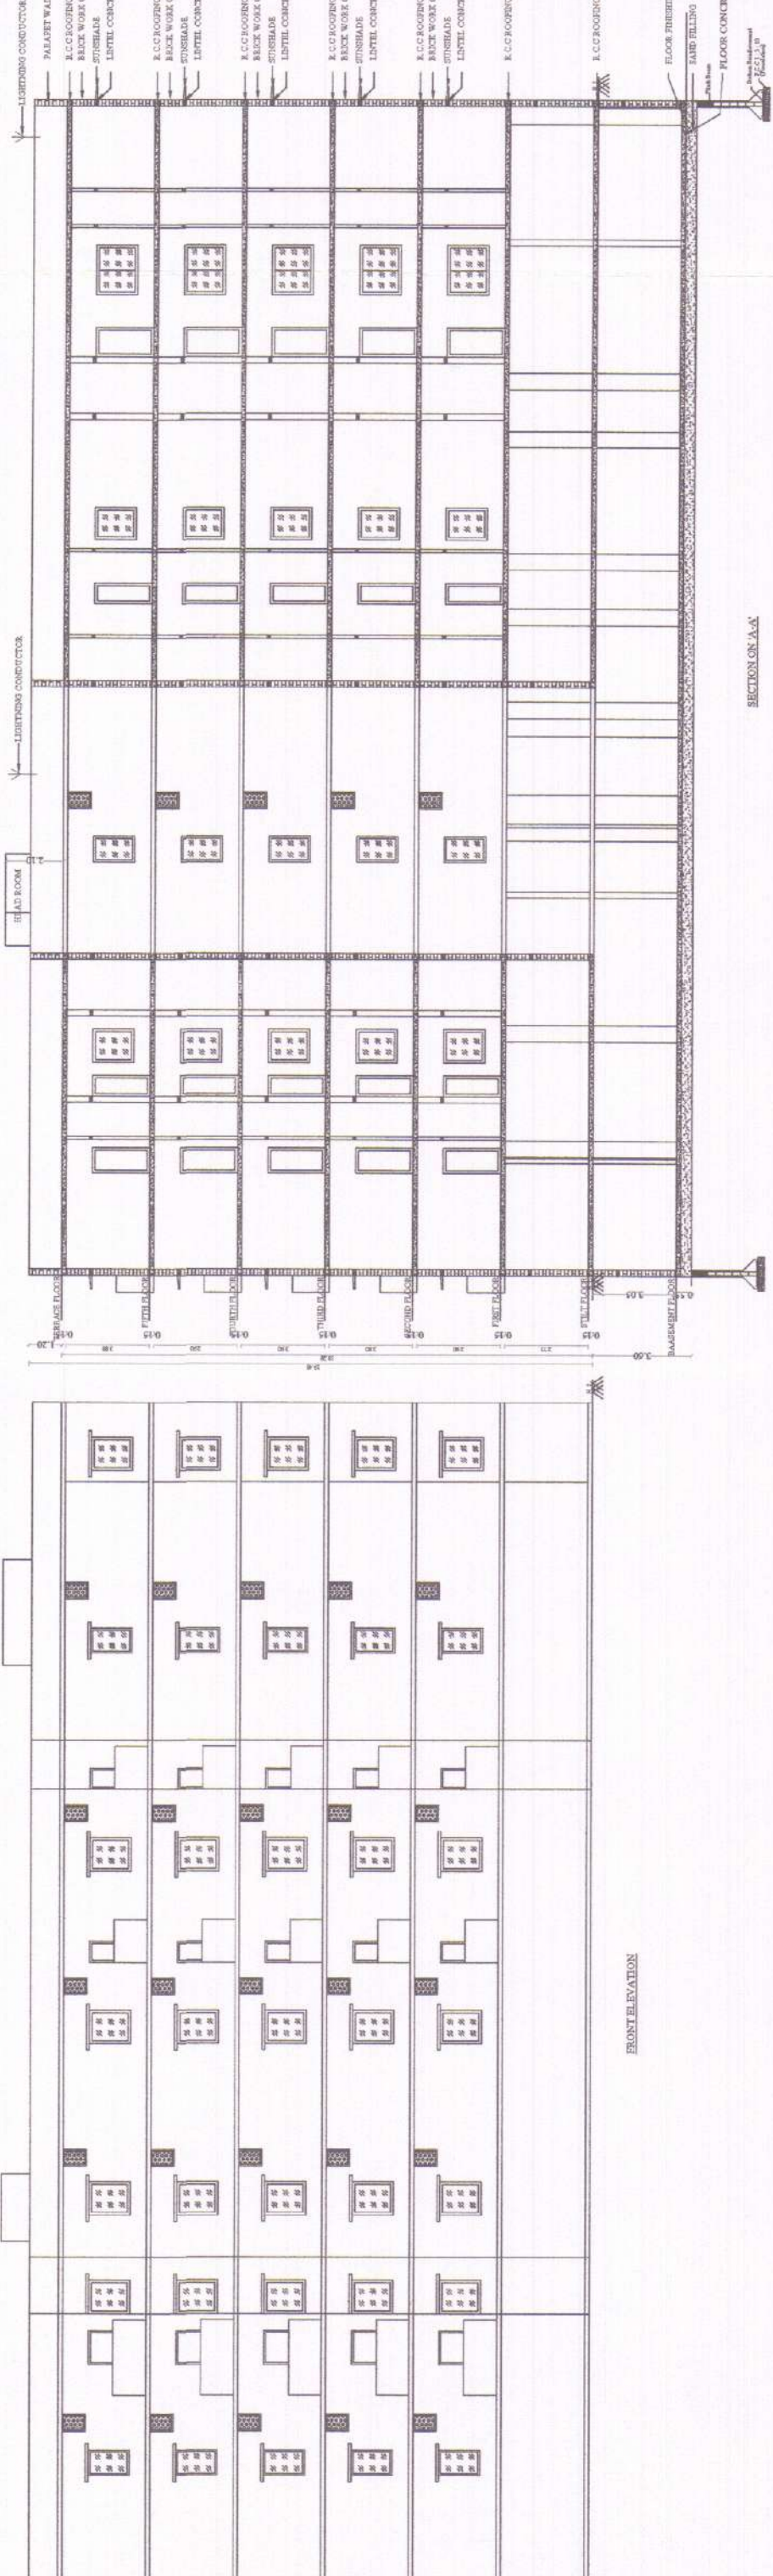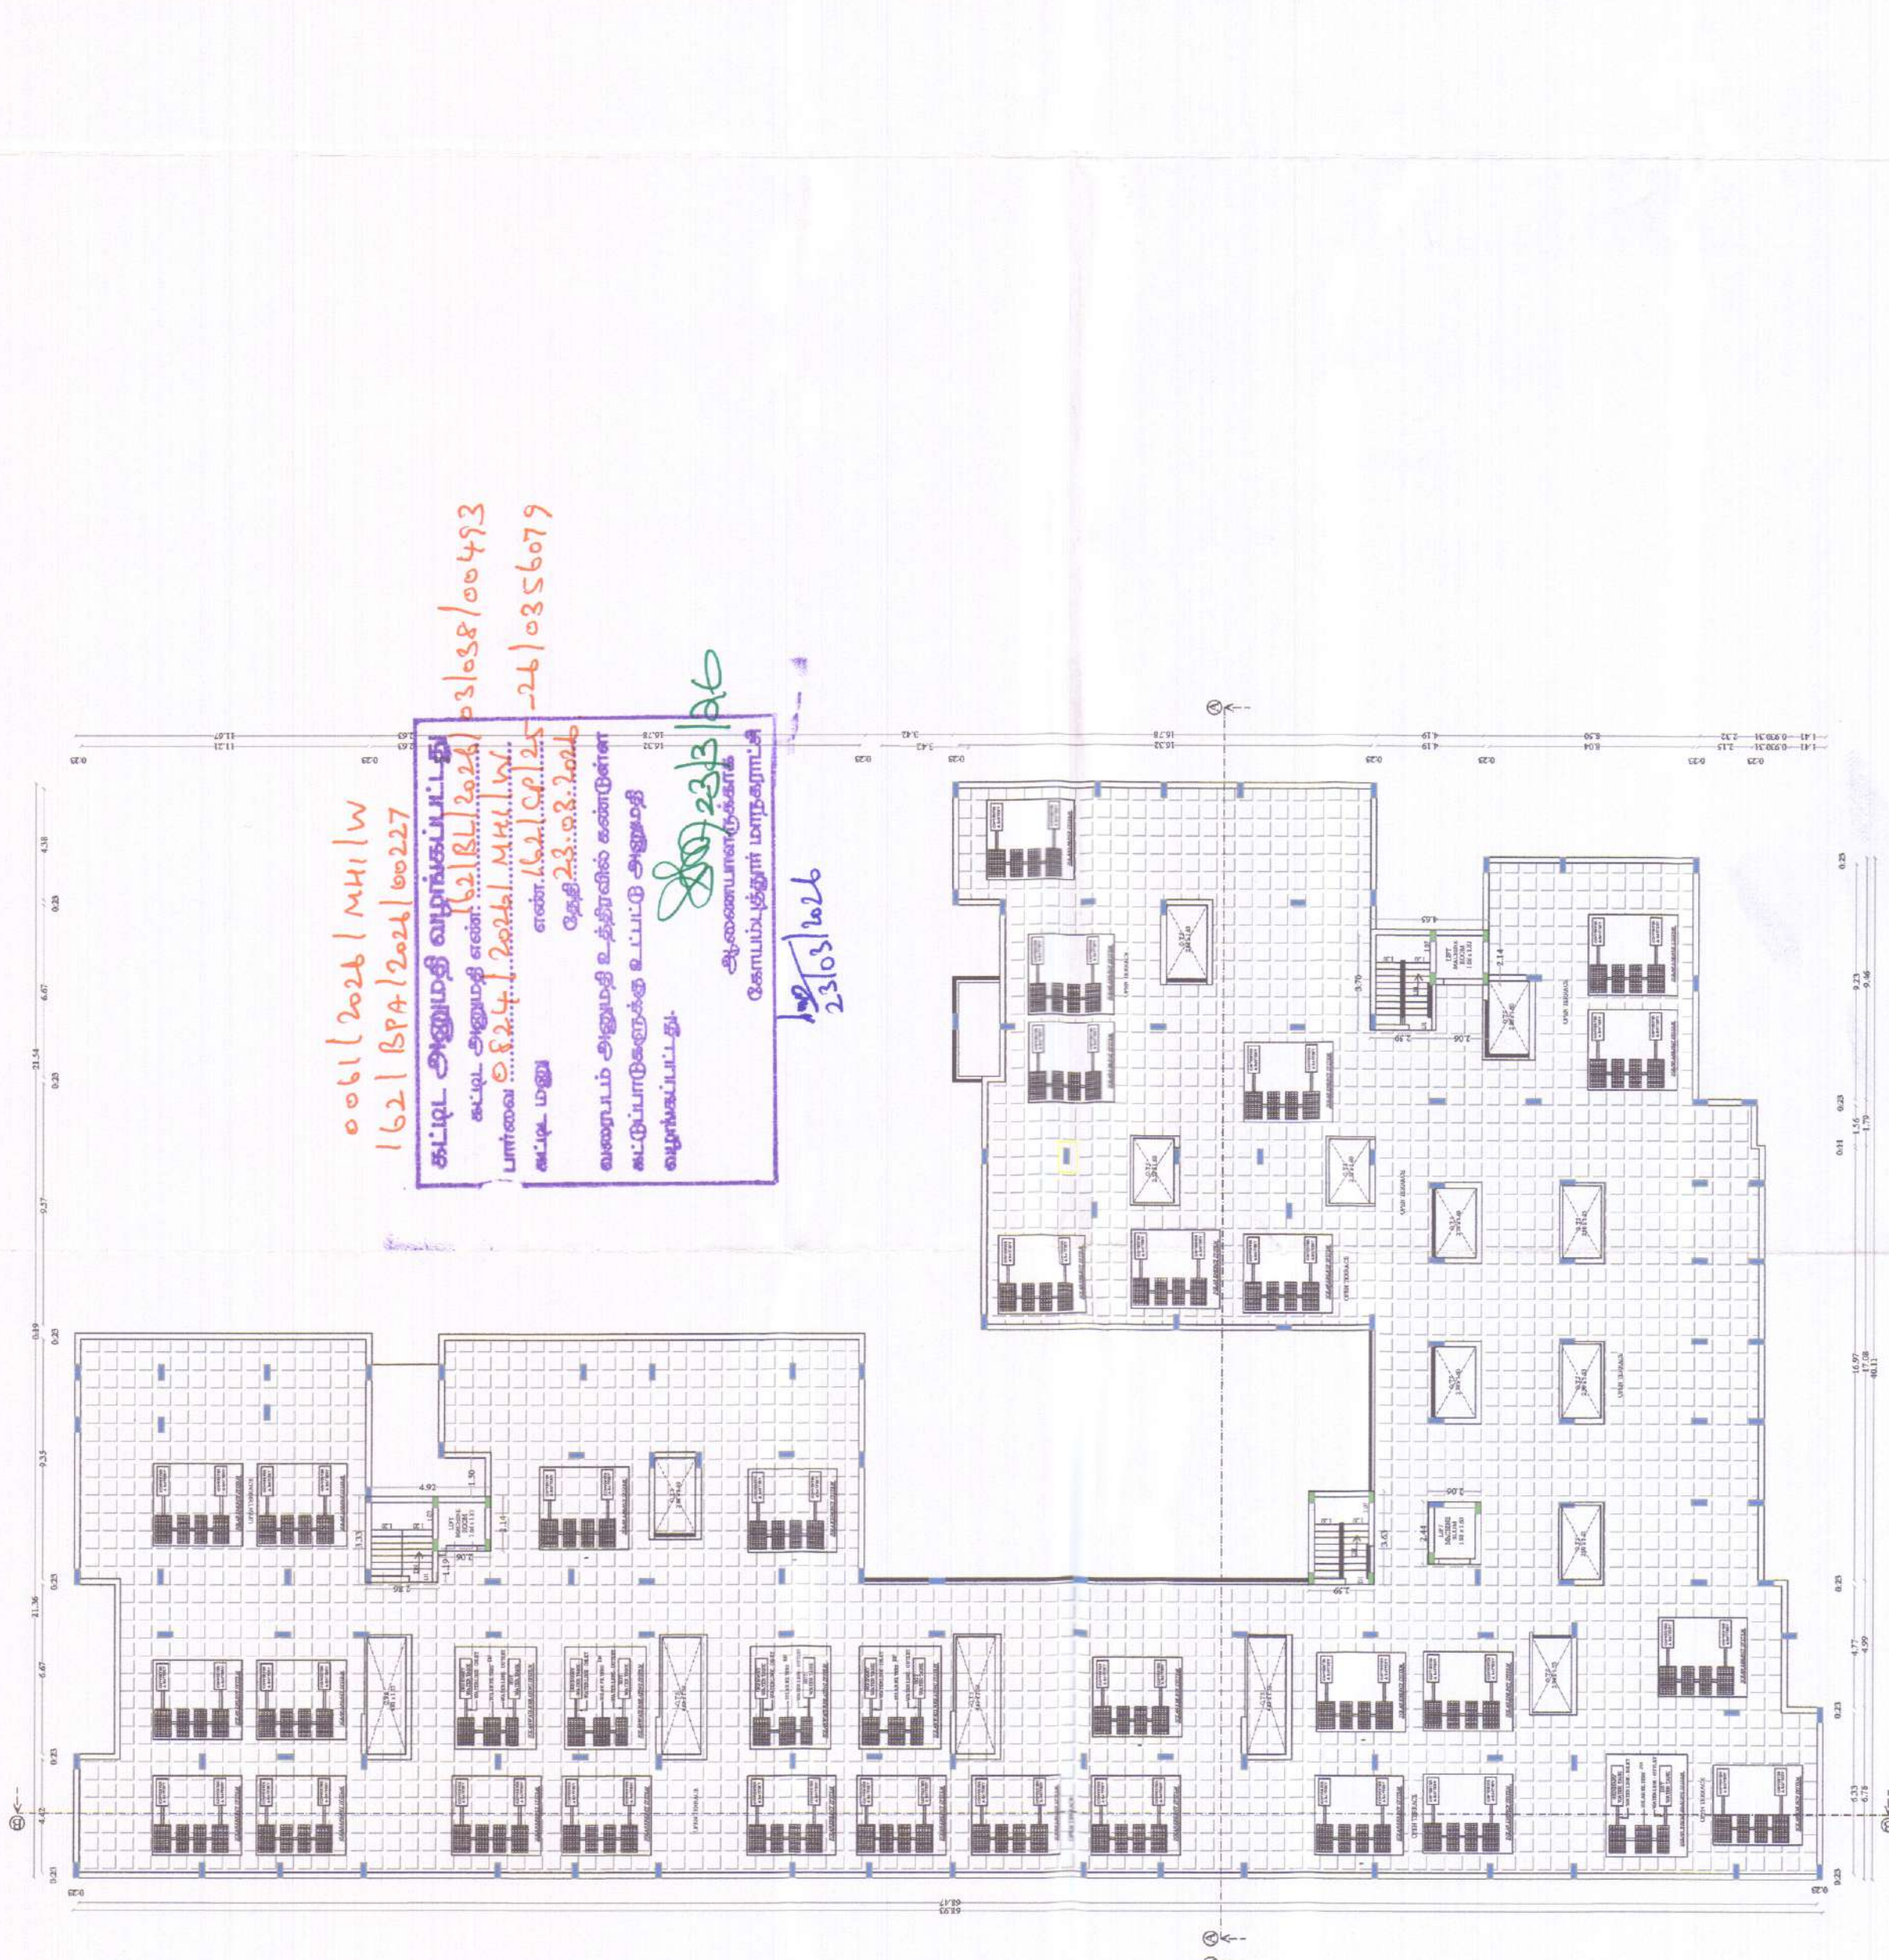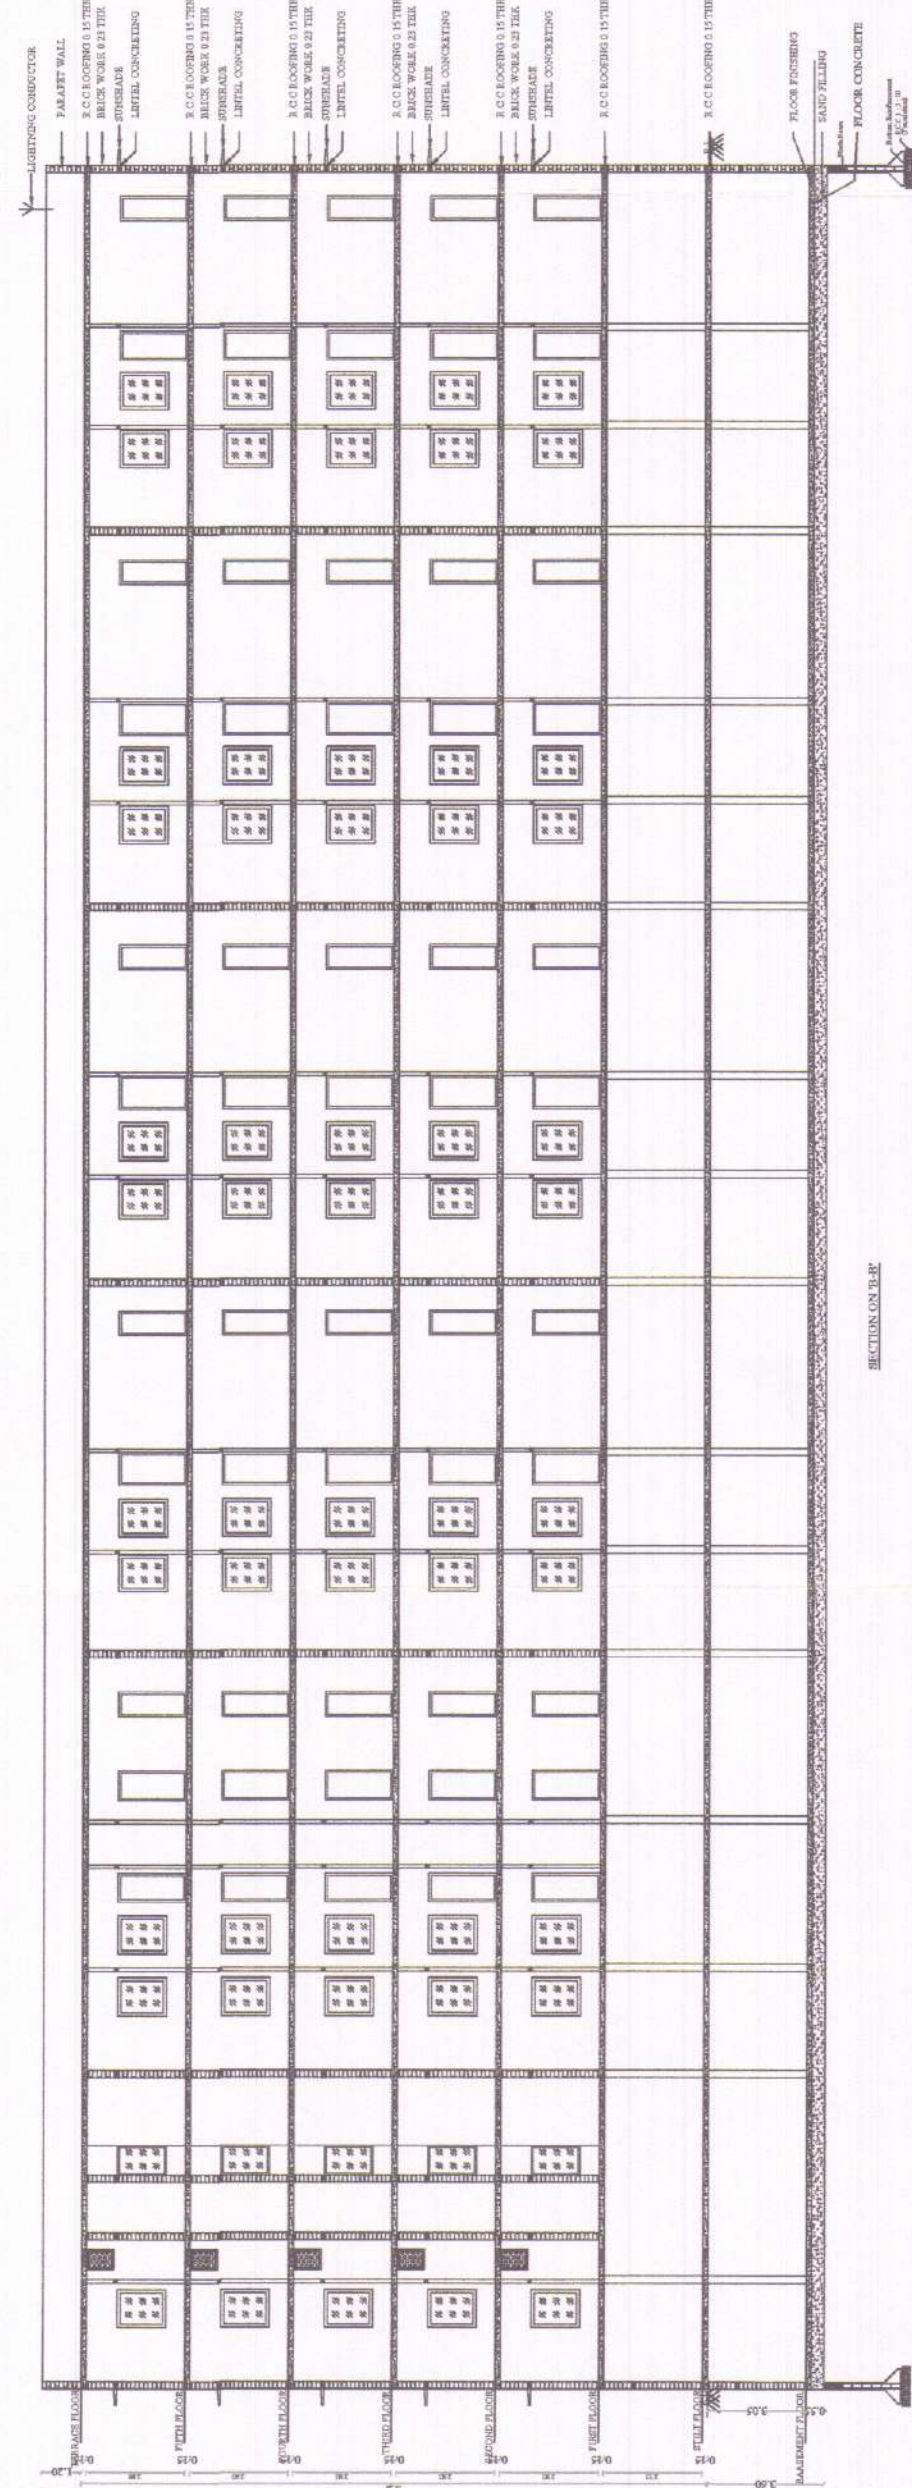

PLAN SHOWING THE PROPOSED CONSTRUCTION OF
RESIDENTIAL APARTMENT BUILDING IN S.F.No:54/12B1 AT
VADAVALLI VILLAGE, PERUR TALUK, COIMBATORE DISTRICT.
COIMBATORE CORPORATION.
LAND USE - RESIDENTIAL USE

SCALE 1 : 100
ALL DIMENSIONS ARE IN METERS

SITE AREA DETAILS
Area Of The Site (As per Document) 3643.0 39213.25
Area Of The Site (As per Patta) 3643.0 39213.25

BUILDING AREA DETAILS

Floor Name	FSI Area (Sq.m)	Non FSI Area (Sq.m)	Builtup Area (Sq.m)
Basement Floor	0	1972.84	1972.84
Slit Floor	0	1830.95	1830.95
First Floor	1761.12	76.58	1837.70
Second Floor	1761.12	76.58	1837.70
Third Floor	1761.12	76.58	1837.70
Fourth Floor	1761.12	76.58	1837.70
Fifth Floor	1761.12	76.58	1837.70
Terrace Floor Area	0	42.94	42.94
TOTAL	8805.60	4229.63	13035.23

JOINERY DETAILS

	1.00 x 2.10	W	Window	1.83 x 1.50	
L.D	1.07 x 2.10	W1	Window	1.22 x 1.50	
M.D	1.22 x 2.10	W2	Window	0.92 x 1.50	
D1	0.76 x 2.10	W3	Window	0.76 x 1.50	
D2		V1	Vertical Fin	1.00 x 0.61	
RS	Rolling Shutter	3.00 x 2.10	EF	Exhaust Fan	1.00 x 0.61

For ARTHY ASSOCIATES

APPLICANT

Proprietor

P.R.

Er.P.KULANTHAIVEL, M.E., Ph.D., (Soil)
Registered Geotechnical Engineer (RGTE)
Reg. No : 02/2020/RGTE / EDTCP
Chartered Engineer, Reg.No : AM1686057
Licensed Building Surveyor
Ph.No : +91 95249 57886

GED TECHNICAL ENGINEER



Rama Ram Shankar

RAMA RAM SHANKAR B.Tech,M.E.,
REGISTERED STRUCTURAL ENGINEER GRADE - II
DTCP Registration No. RSE GR-II/2022/10/003
No. 15/1772, Sivanantha Nagar, Palanichettipatti
Theni (TN) - 625 531. Mobile No: 9481955909

STRUCTURAL ENGINEER

Er. R. RAVIHARATH, B.E., CIVIL
DTCP Registered Engineers Grade-II (Reg)
Reg. No: RE GR-II-2021/10/003
RP CONSTRUCTIONS
#465/5, Maruthi Complex,
Convent School Opp. THENI-625 531.
Cell: 8056578242, 6380486848

REGISTERED ENGINEER

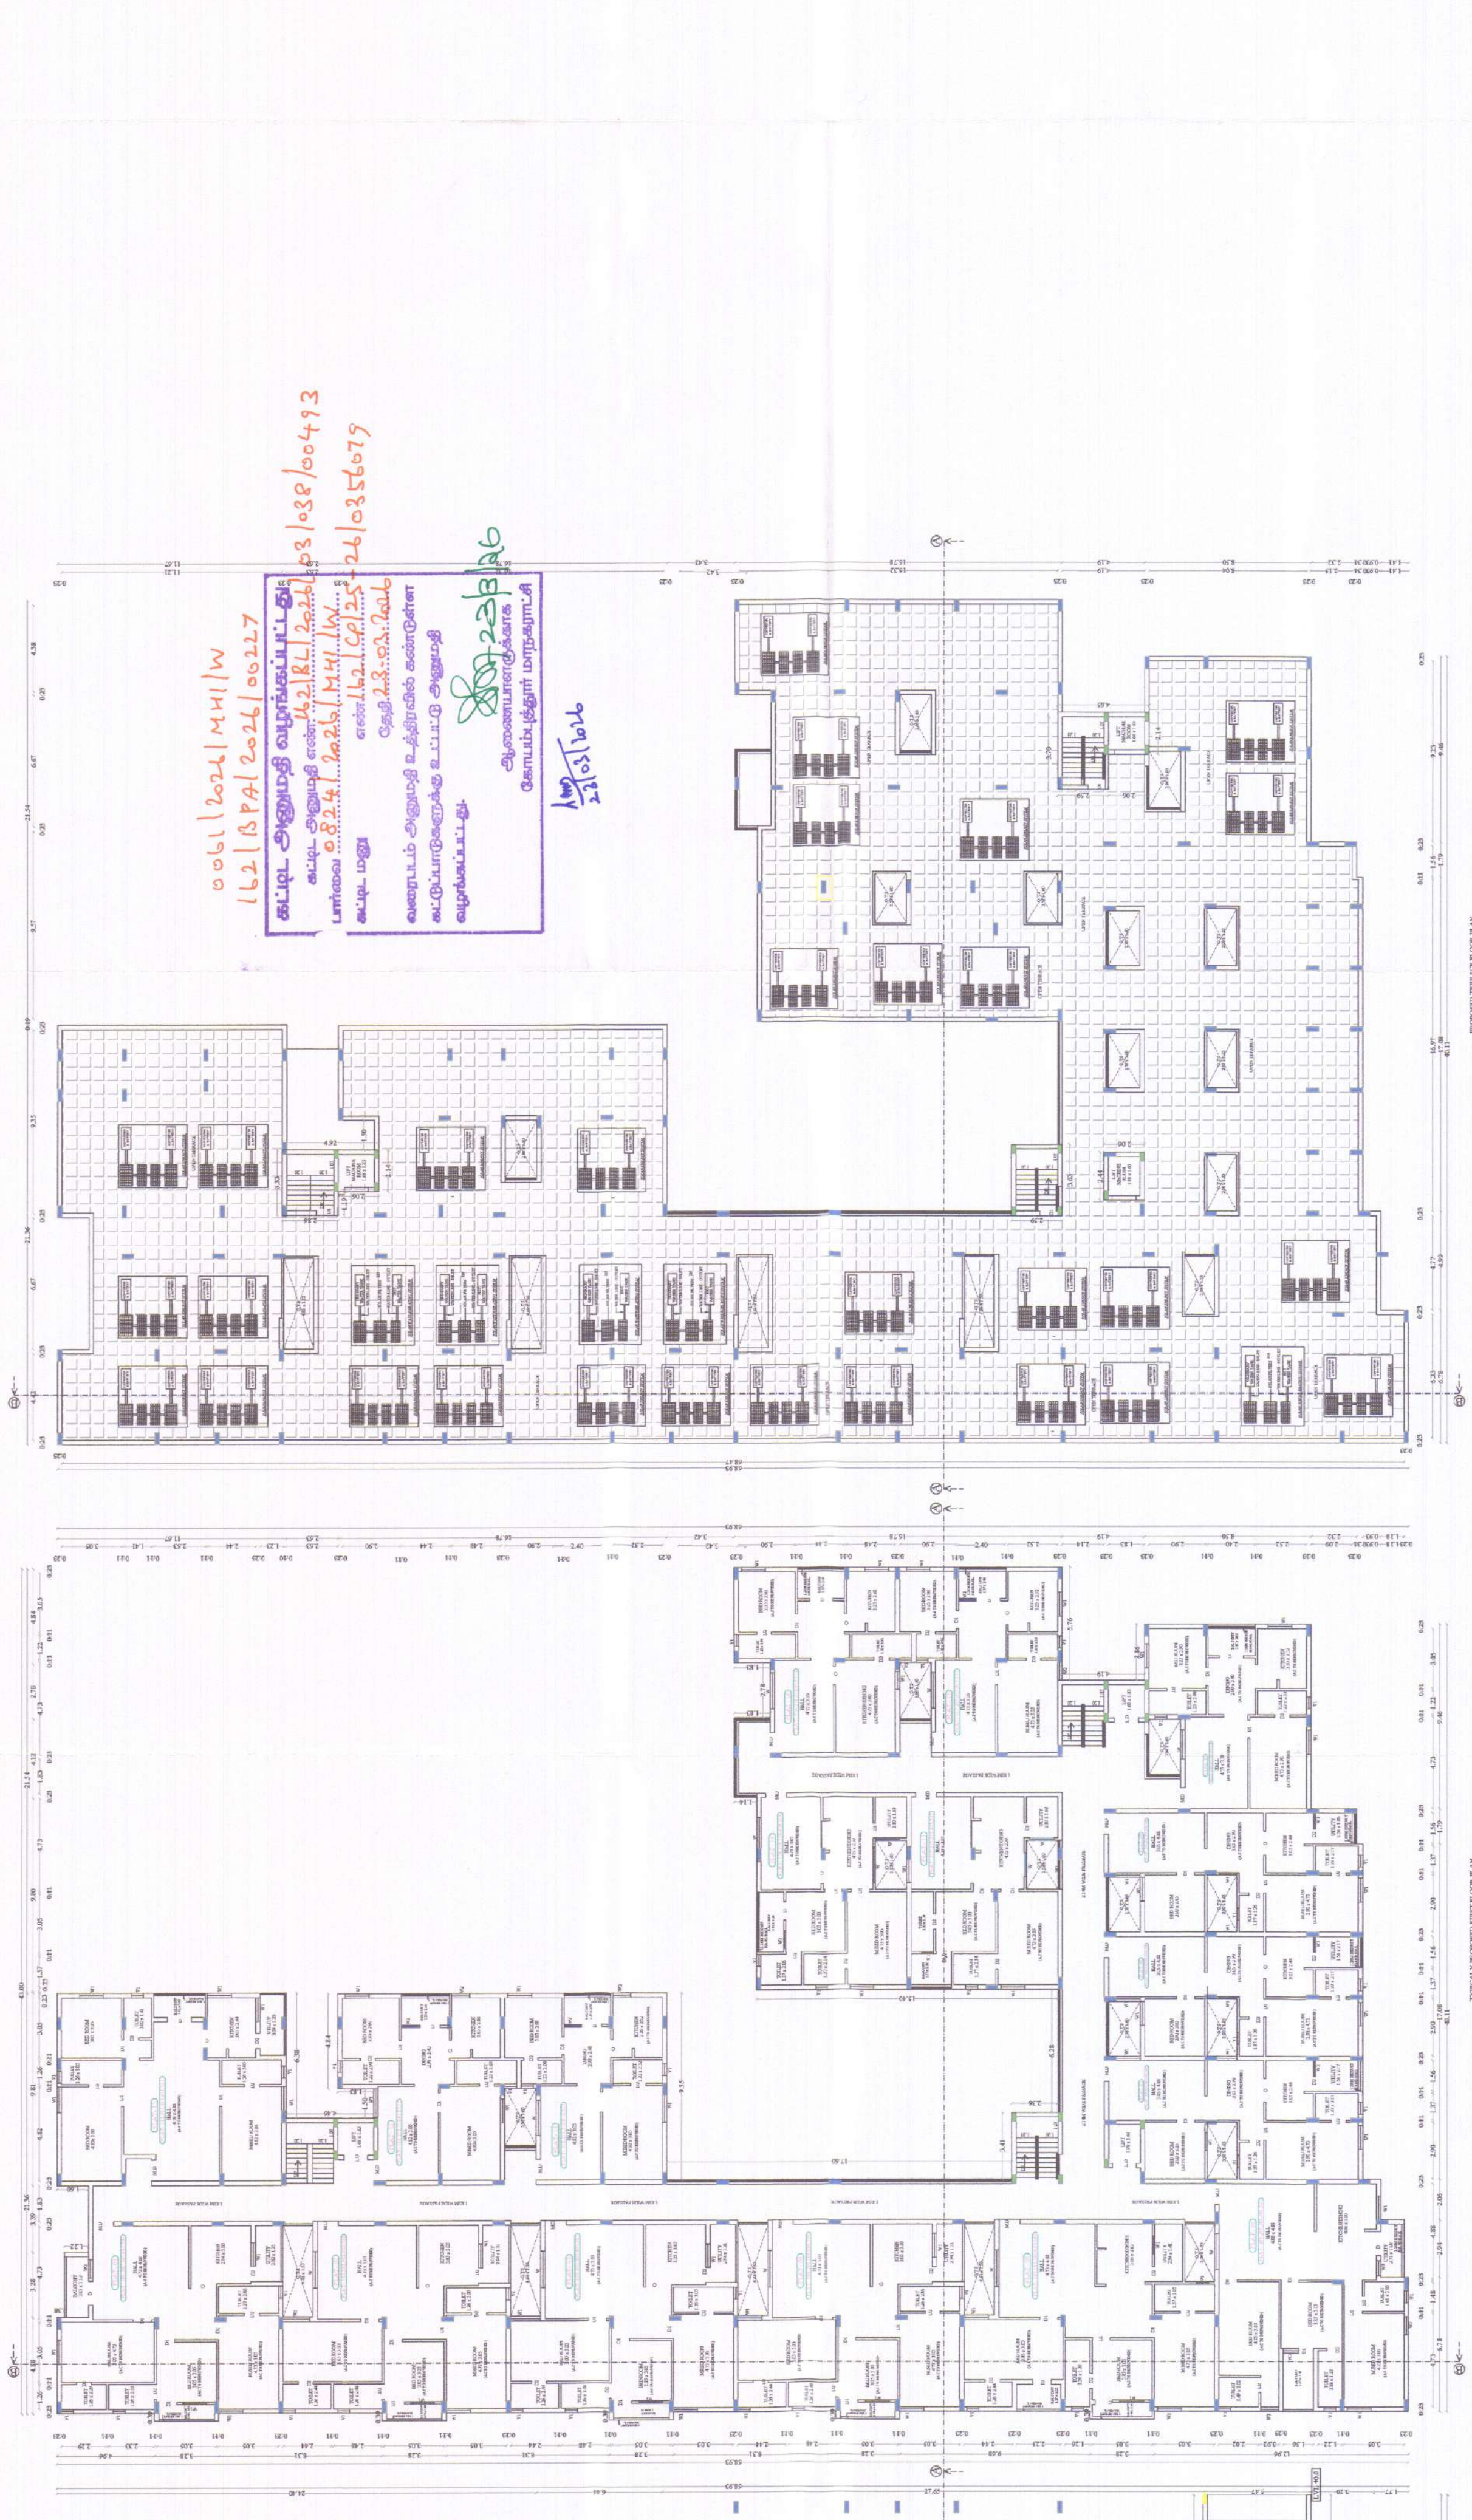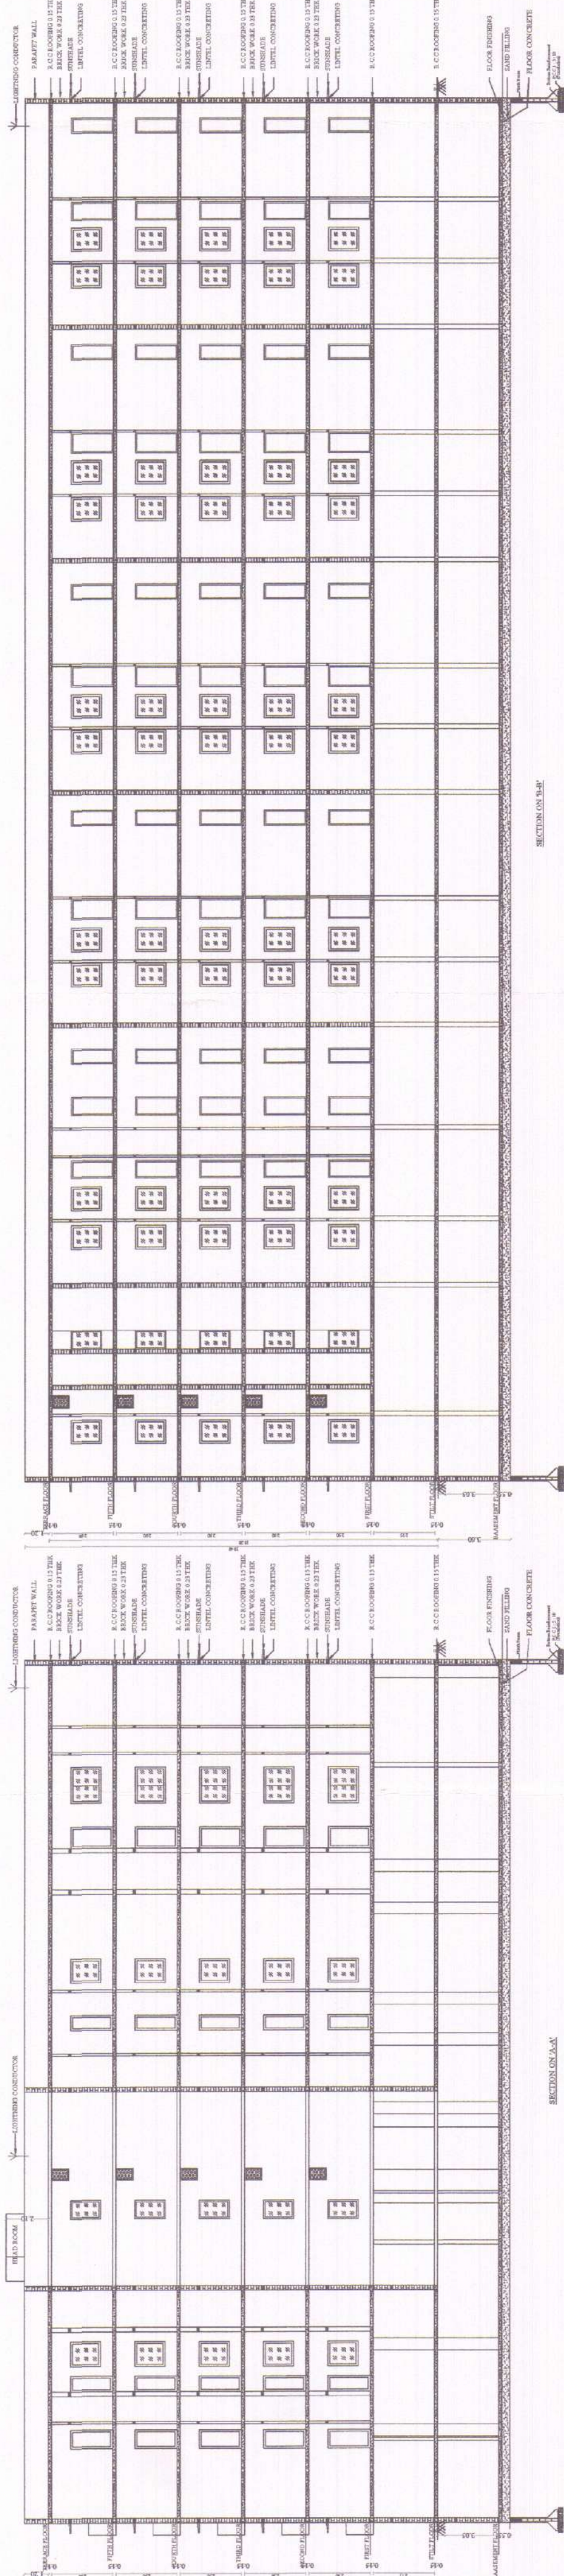

0061/2021/MH/W
162/13 PA/2021/00227
கட்டிட அனுமதி வழங்கப்பட்டது
கட்டிட அனுமதி எண்: 162/13 PA/2021/00227
பெறுதல்: 08.02.21
162/13 PA/2021/00227
கட்டிட மனு
வண்ணம் அனுமதி உத்தரவில் உள்ளுள்ள
கட்டுப்பாட்டுகளை உடனடி அனுமதி
வழங்கப்பட்டது.
அனுமதி வழங்கிய நாள்: 08.02.21
08.02.21

