



Your trusted partner for buying, selling, and managing property,
ensuring hassle-free service with 100% transparency.

3/350/2 Mettukuppam,
OMR Thoraipakkam,
Chennai, India


hello@verified.realestate

+91 9996 12 9996

Official Property Record

Digitally Verified Record - Powered by Verified  RealEstate™



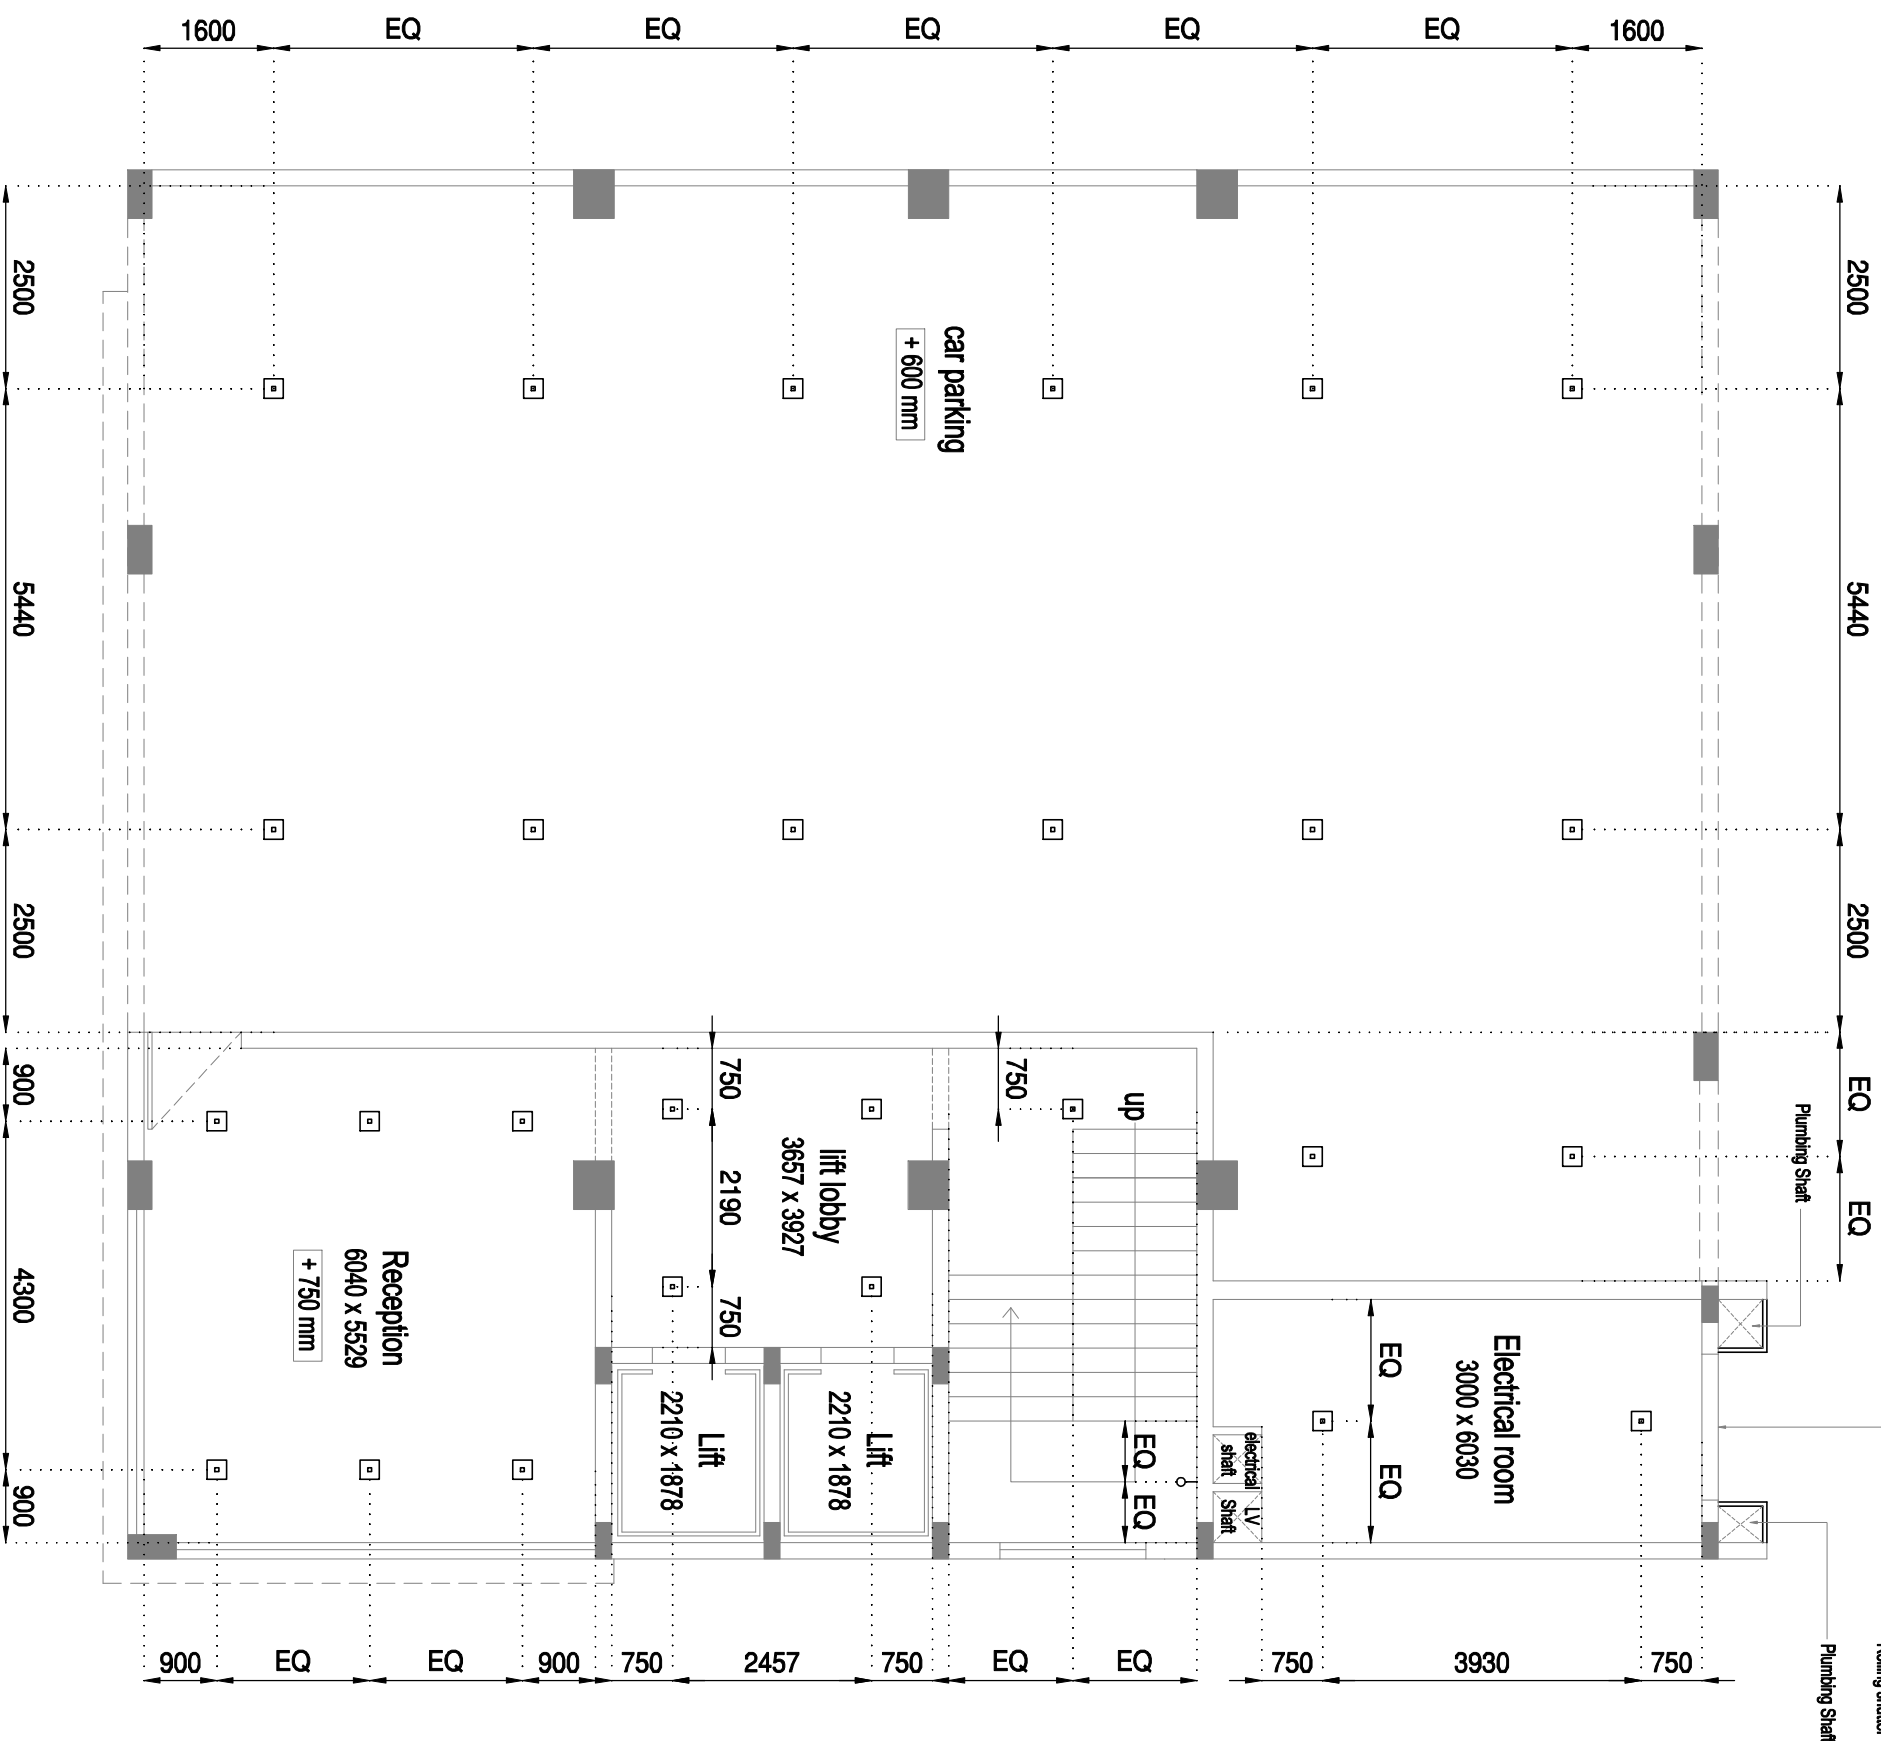

	25 amp Socket, 1x IV point, 1x cat 6 at 2'-0" Lx1 1x 5 amp socket at 4'-0" Wx1	Calling Bell Switch
	Calling Bell Point	
	Telephone Socket	
	Exhaust Fan with 5 amp at Inlet IV	
	Cove light	
	Chandelier	
	Ceiling light	
	Under water light	
	Wall Mount Point	
	Mirror Point @ 7'-0"	
	Geyser Point	
	Ceiling Fan Point	
	Two way Switch	
	Switch	
	1 x AC point 1x Telephone Socket 1 x 3 amp Socket at 2'-0" Wx1	
	1x 5 amp Socket 1 Light (2 way switch) 1 Fan (2 way Switch) at 2'-0" Wx1	
	5/15 amp Socket With Switch	

 SVABS architectural & interiors		4/2 south tank square street triplicane Chennai 600 005
PROJECT Proposed Office Building		
PROJECT NUMBER -		
TITLE Still floor - Lighting layout		
SCALE NTS		
DATE 26/10/23		
DRAWING NO. -	REVISION NO. -	
		
This drawing is copyright. It is the property of the SVABS and is not to be reproduced, copied, handed over to a third party or used for any purpose other than for which it has been loaned.		

--	--

NO.	DATE	REVISION

CLIENT

Mr. Naveen

PROJECT

Proposed Office Building

PROJECT NUMBER

-

TITLE

Basement floor - Lighting layout

SCALE


NTS

DATE

26/10/23



DRAWING NO.	REVISION NO.
-	-

This drawing is copyright. It is the property of the SVABS and is not to be reproduced, copied, handed over to a third party or used for any purpose other than for which it has been loaned.

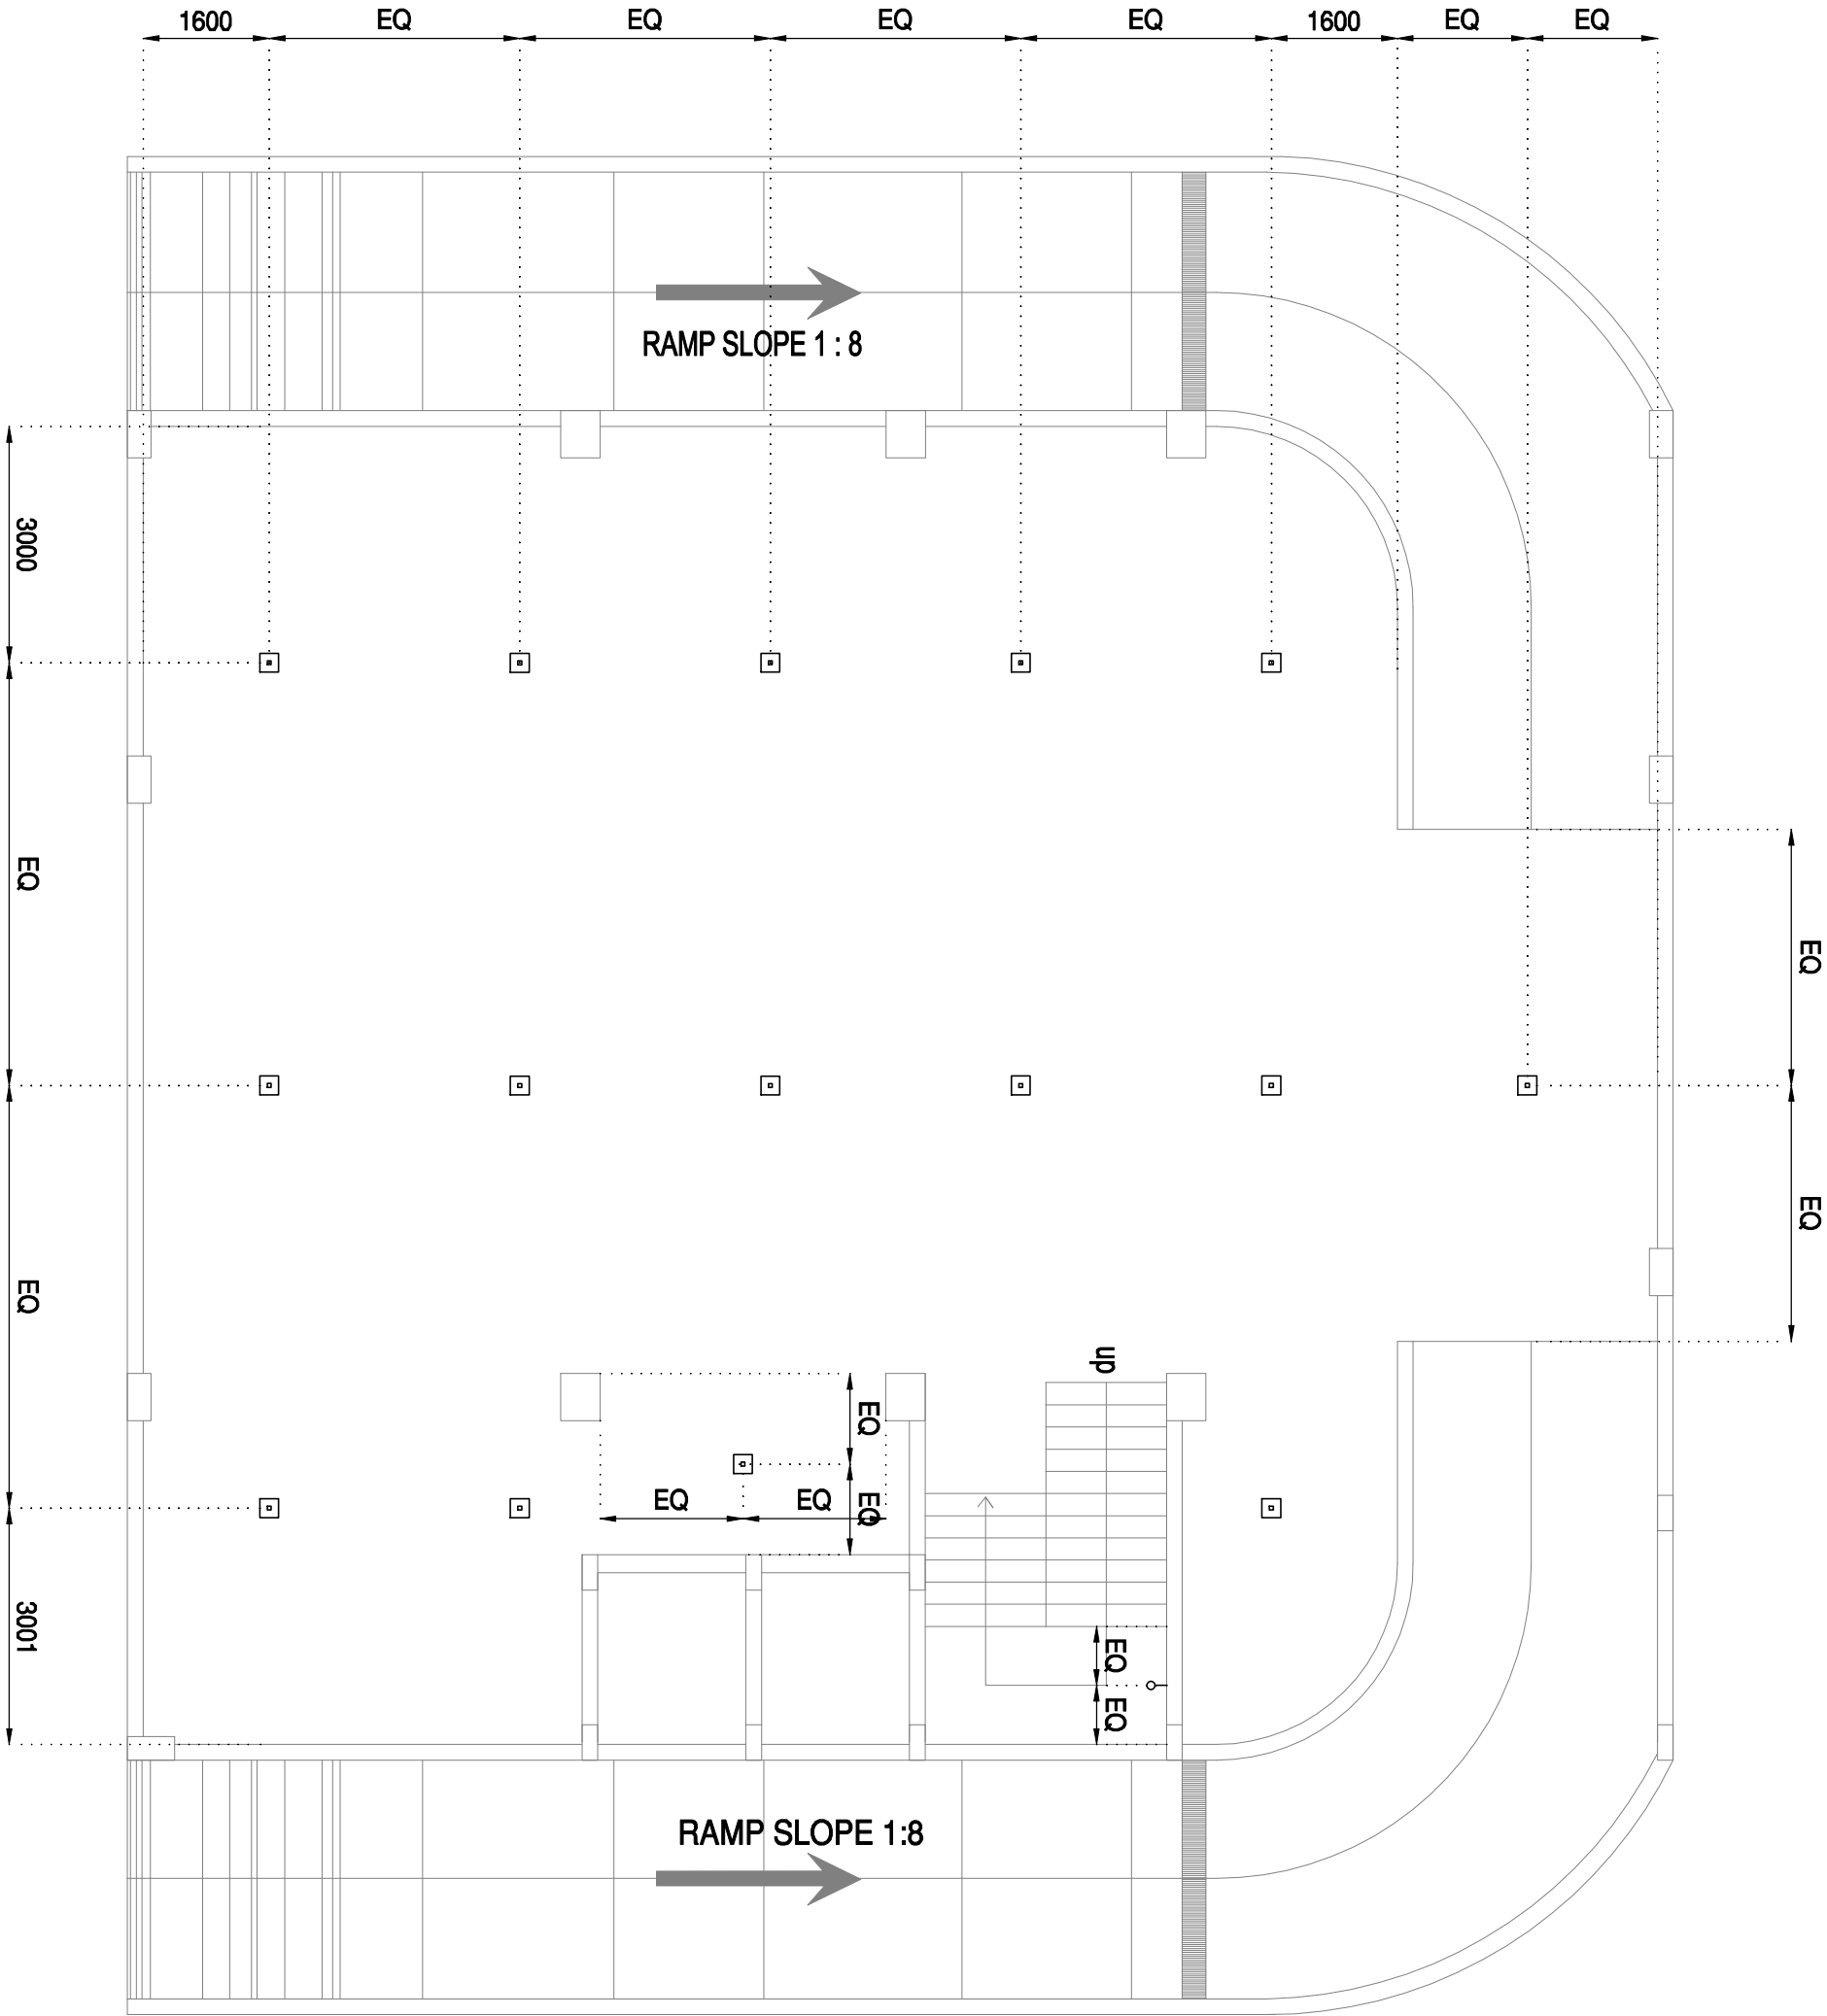

Note:-
* All telephones are connected with EPABX system.
* All Switch box @ 4'-0" W/L.

A	2x5 amp Socket, 1x xty point, 1x cell 6 at 2'-0" W/L 1x3 amp socket at 4'-0" W/L		Ceiling Bell Switch
B	1x 5 amp Socket 1 Light (2 way Switch) 1 Fan (2 way Switch) at 2'-0" W/L		Exhaust Fan with 5 amp at 11ft W/L
C	1 x AC point 1x Telephone Socket 1 x 5 amp Socket at 2'-0" W/L		Chandelier
6	Switch		Under water light
	Two way Switch		Wall Mount Point
	Ceiling Fan Point		Geyser Point
	5/15 amp Socket With Switch		

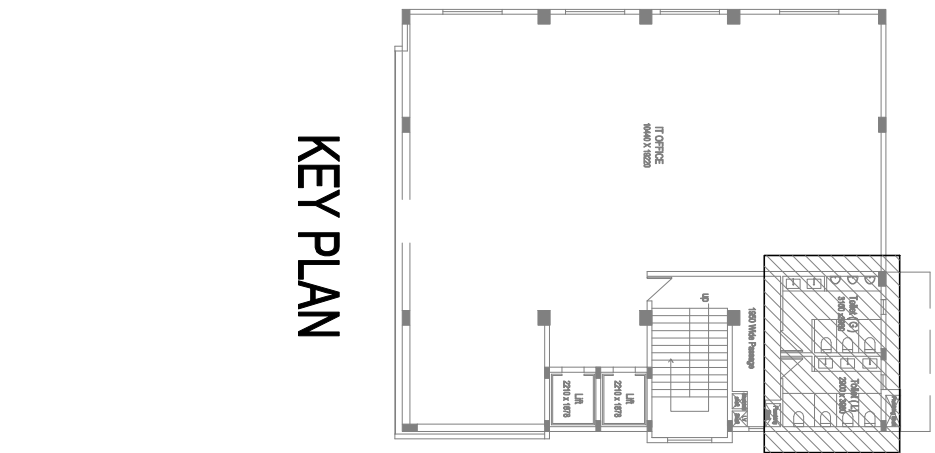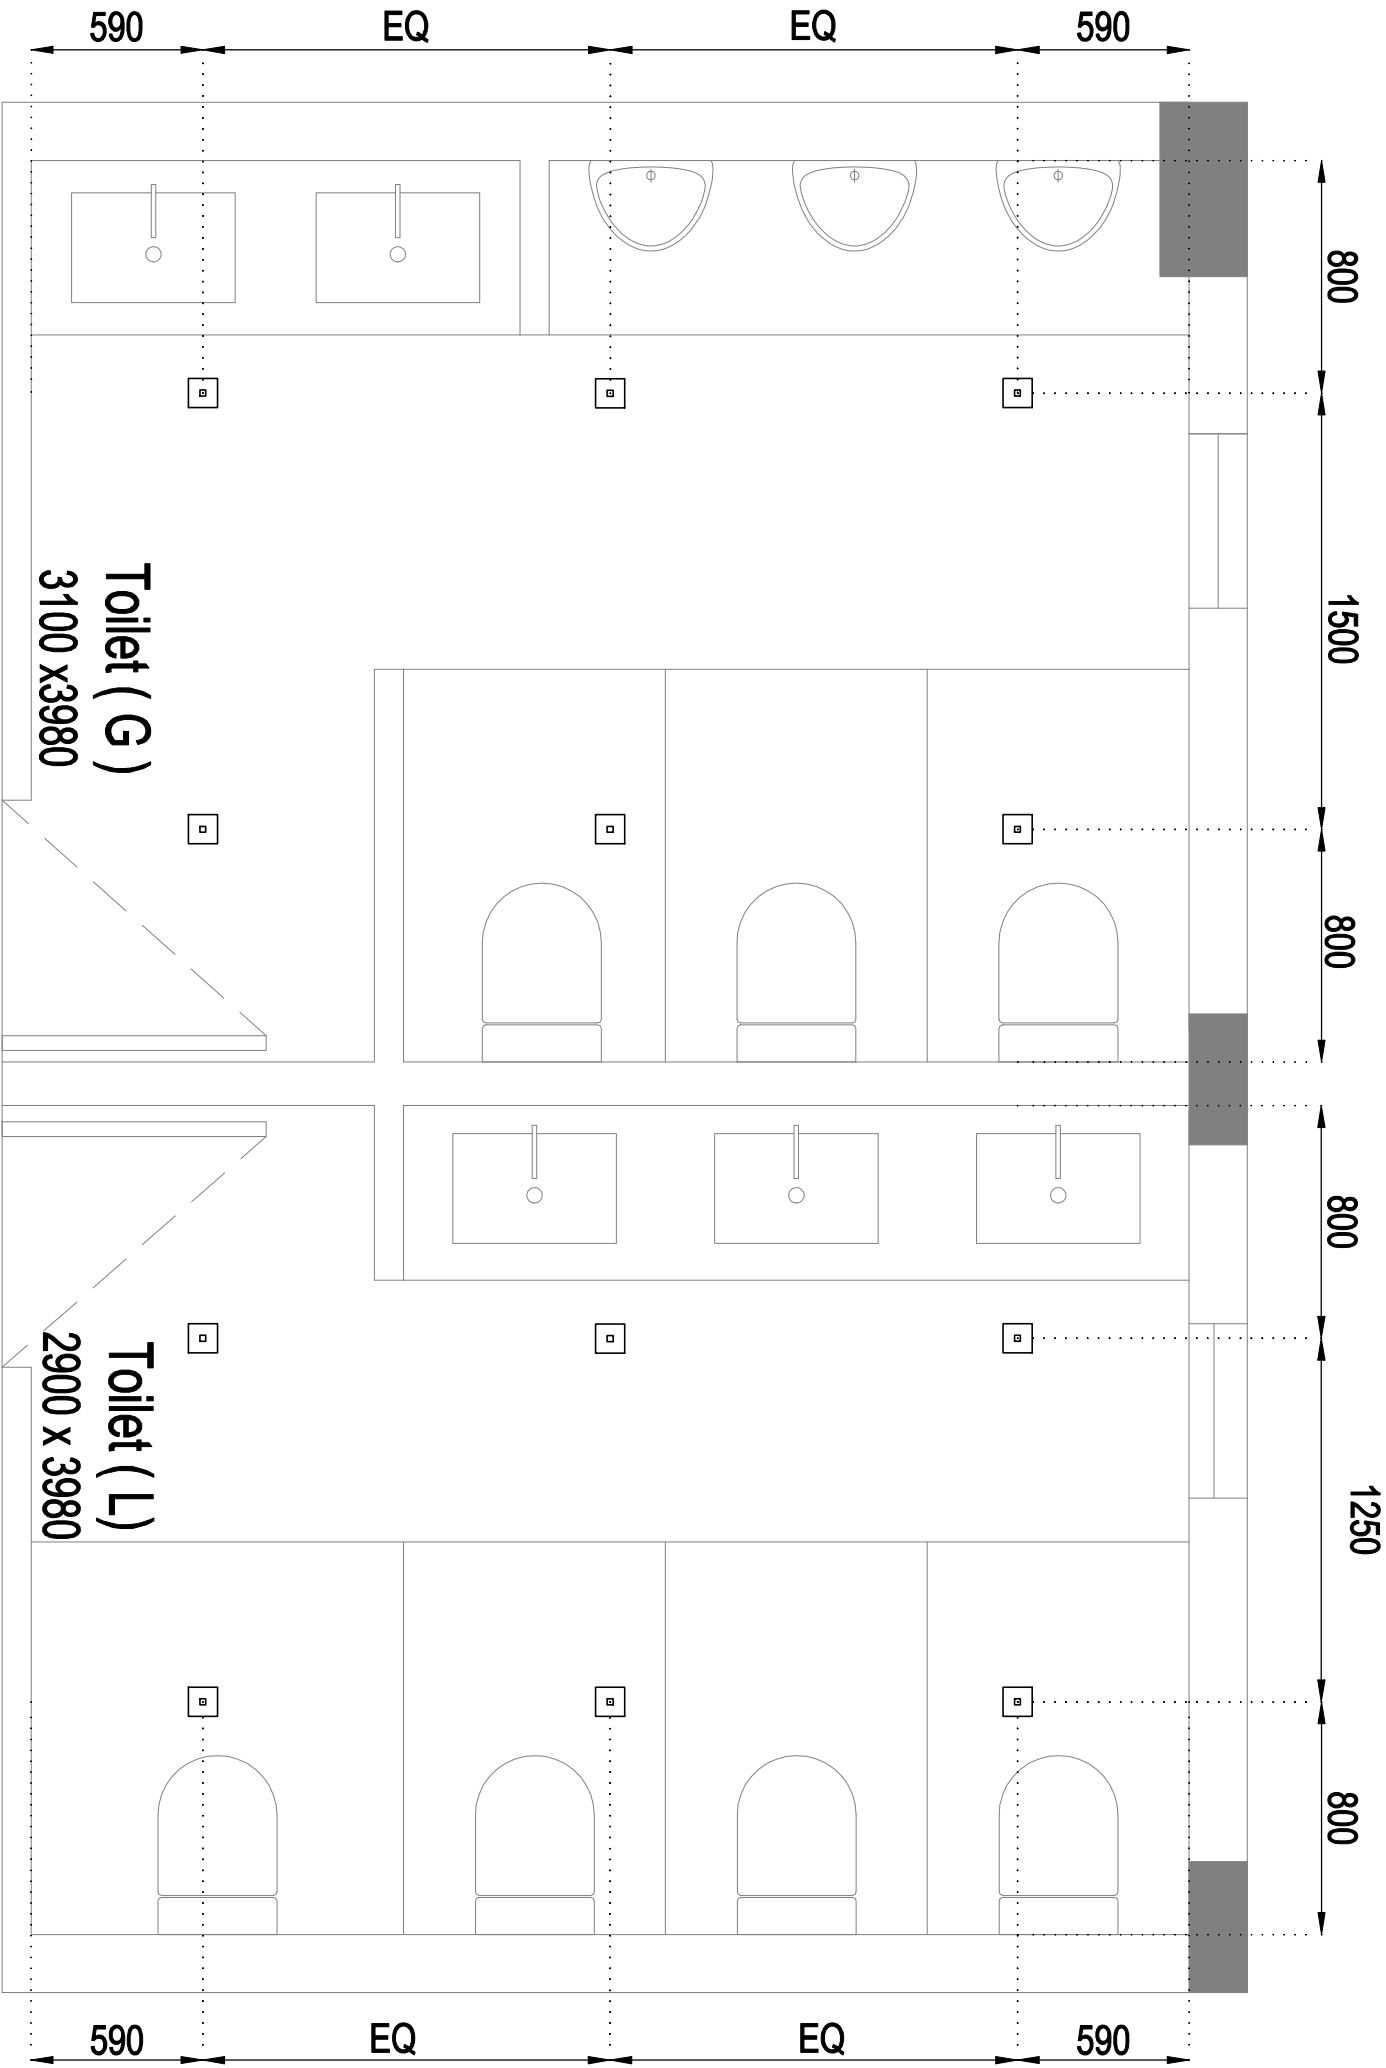

KEY PLAN

TOILET LIGHTING LAYOUT

Typical floor Plan

(First, Second, Third, Fourth)

	Ceiling light
--	---------------

DATE 10/11/23		DRAWING NO. -
REVISION NO. -		
PROJECT Proposed Office Building		PROJECT NUMBER -
CLIENT Mr. Naveen		TITLE Toilet-Lighting Layout Typical Floor (First, Second, Third, Fourth)
SCALE NTS		SCALE NTS
This drawing is copyright. It is the property of the SVABS and is not to be reproduced, copied, handed over to a third party or used for any purpose other than for which it has been loaned.		



our services doesn't just end there



Buying & Selling Services

Property Buying Assistance, Property Selling Support, Market Price Analysis, Owner Outreach and Negotiation.



Legal & Documentation Services

Certified EC, Patta, legal opinions, property verification, due diligence, litigation solutions, and legal heir certificates.



Property Development & Approvals

Building plan approvals, construction, layout and sub-division approvals, zone conversion, and occupancy certification.



NRI & Investment Services

Escrow Services, Rentals, Litigation Solutions, Property Valuation and Property Management



Compliance & Special Services

Demolition, Vaasthu checks, regularization of unauthorized buildings, and office space solutions.



 **empowering your real estate decisions
with smart tools**



Property Valuation & Cost Estimation

Guideline Value, Apartment Composite Value, Stamp Duty & Registration Fees Calculator, Building Value Calculator, Capital Gains Calculator, Area Unit Converter, Length Unit Converter



Ownership, Compliance & Legal Verification

Encumbrance Certificate (EC) Search, Find Your SRO, Temple Property Check, WAQF Property Check, View Patta/Chitta, View FMB, Patta Analyzer, EC Analyzer



Zoning & Land Use Analysis

Land Use Zone Finder, CRZ Zone Check, Aquifer Zone Check, CBA Check, EWS Check, Road Width Check, Proposed Road Widening Check, FSI Calculator



Property Documentation & Workflow Tools

Forms & Templates, Document Generator, Document Translation, Dictionary



Vastu & Property Management Tools

Home Vastu Shastra, Plot Vastu Shastra, Property Management



We're honored to be part of your
real estate journey

3/350/2 Mettukuppam,
OMR Thoraipakkam,
Chennai, India

hello@verified.realestate
[+91 9996 12 9996](tel:+919996129996)
www.verified.realestate