



Your trusted partner for buying, selling, and managing property,
ensuring hassle-free service with 100% transparency.

3/350/2 Mettukuppam,
OMR Thoraipakkam,
Chennai, India









hello@verified.realestate

+91 9996 12 9996

Official Property Record

Digitally Verified Record - Powered by Verified  RealEstate™

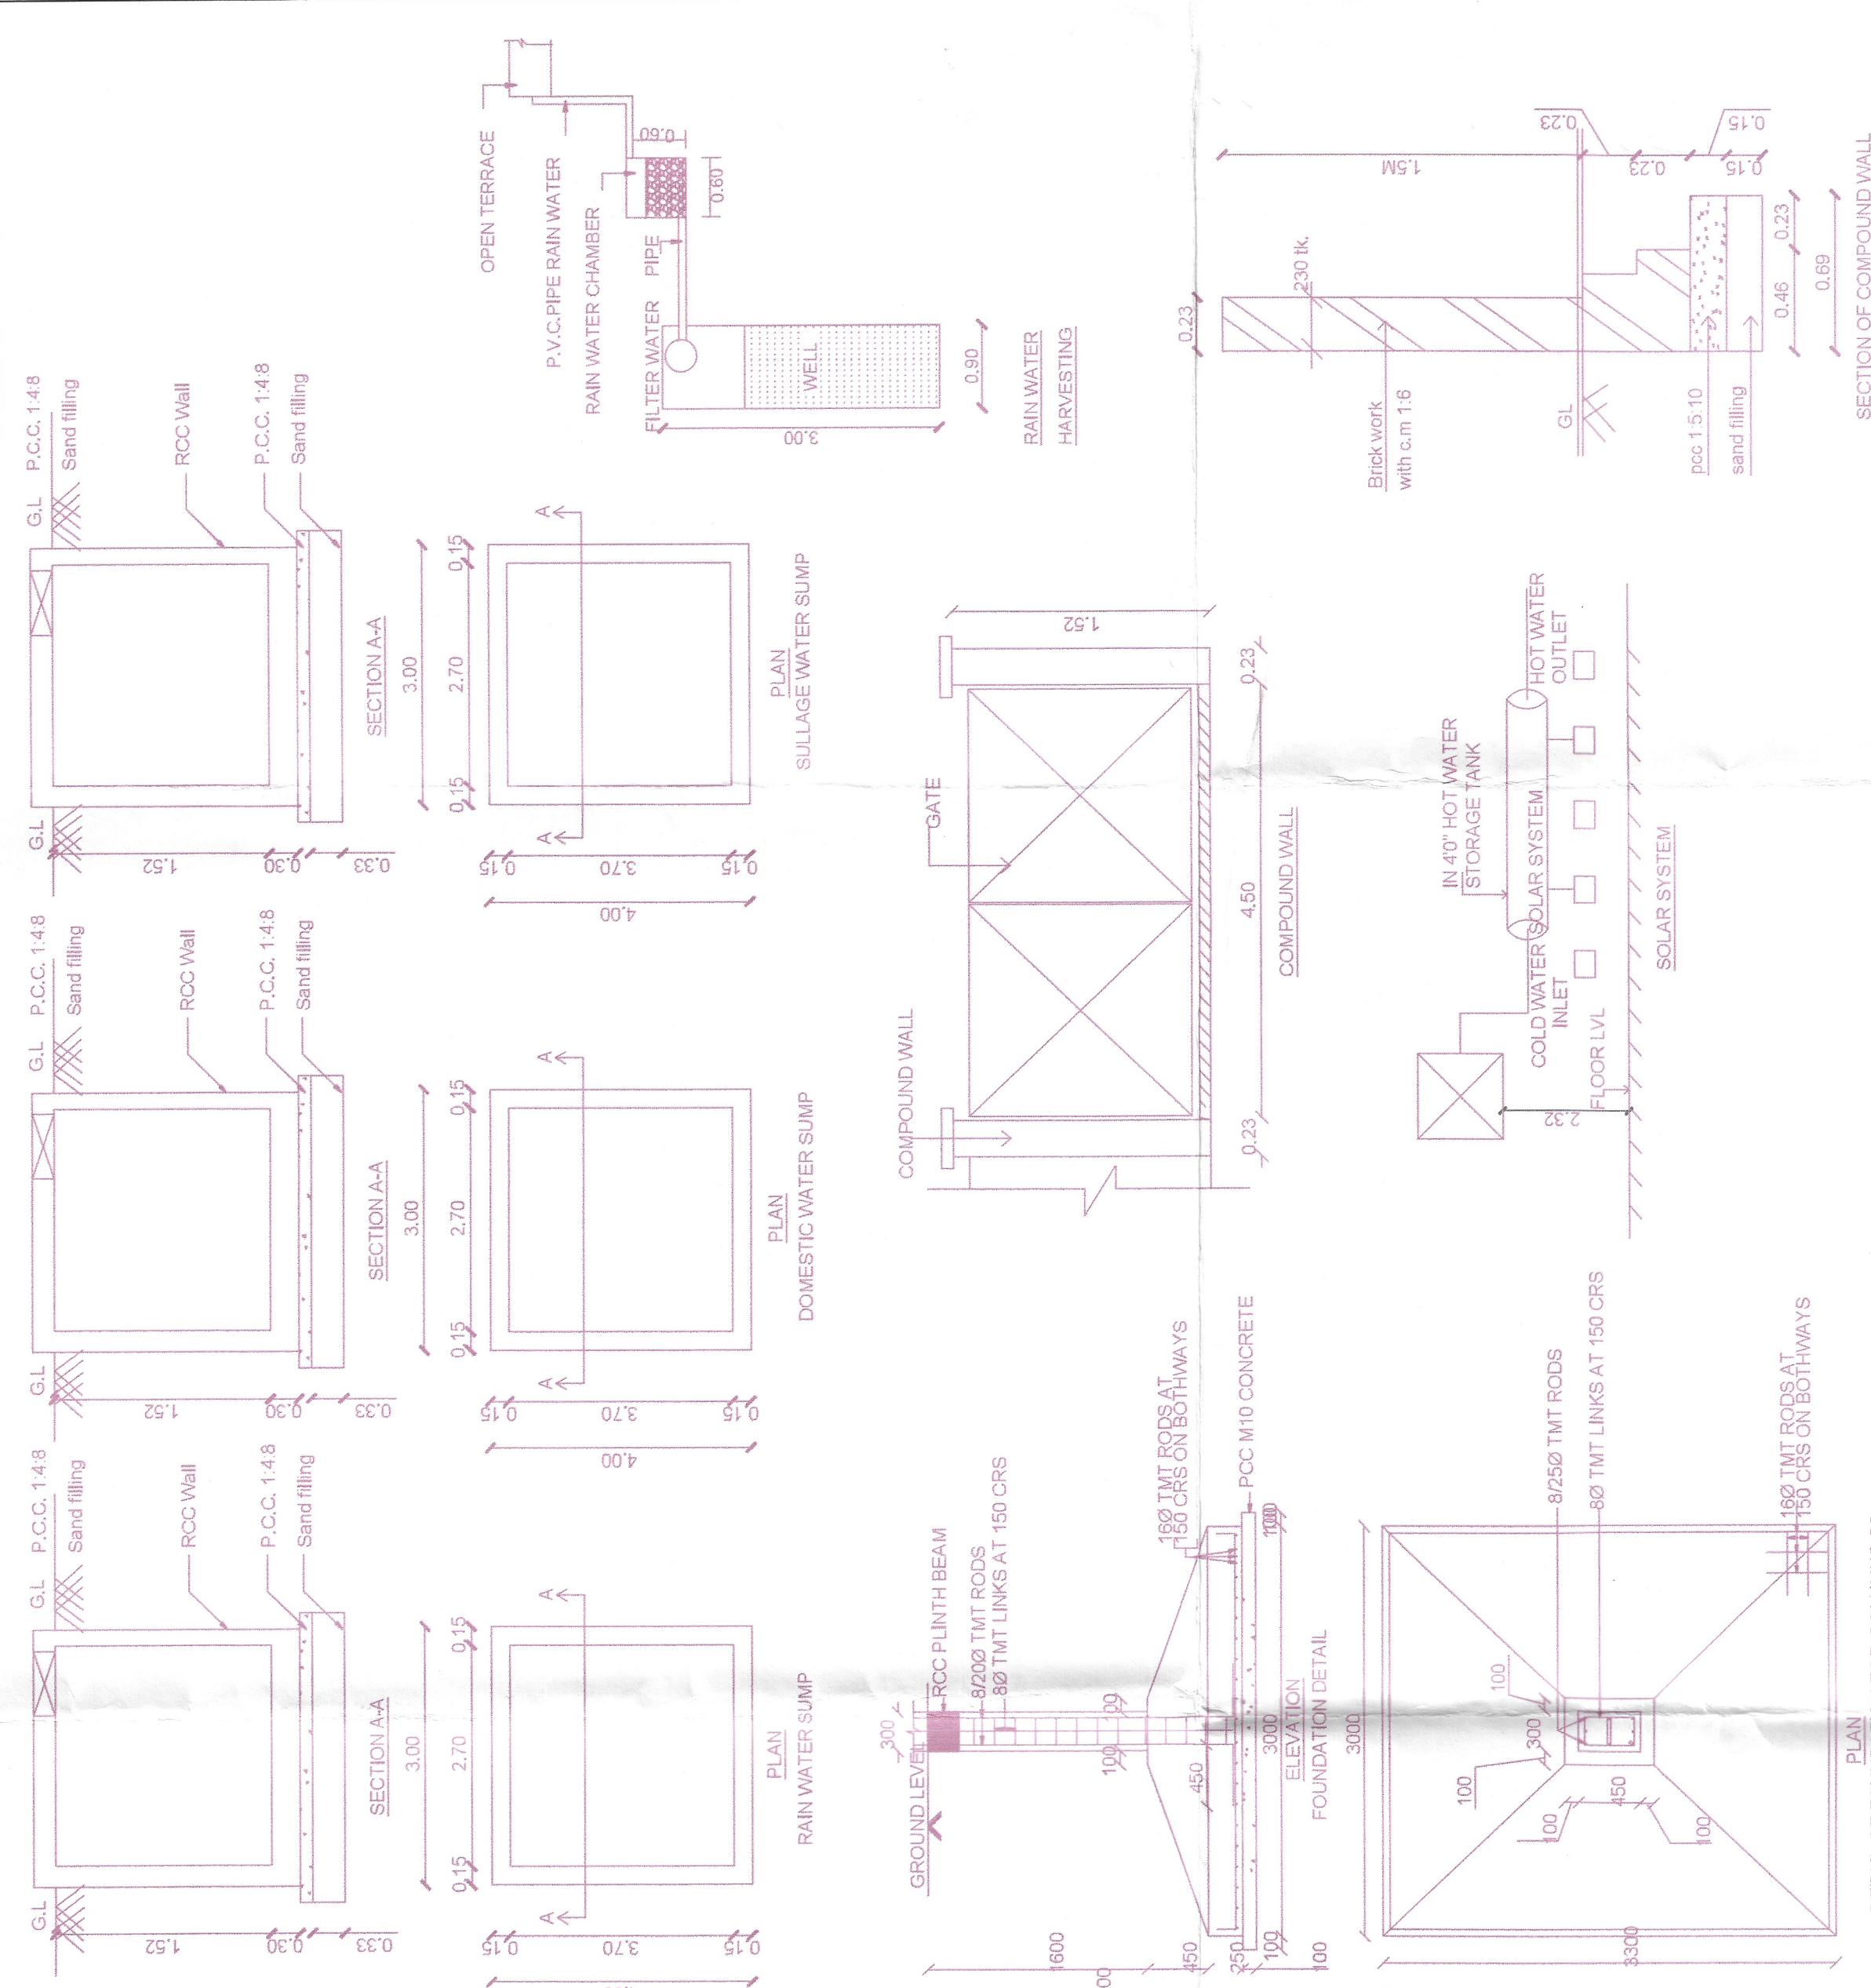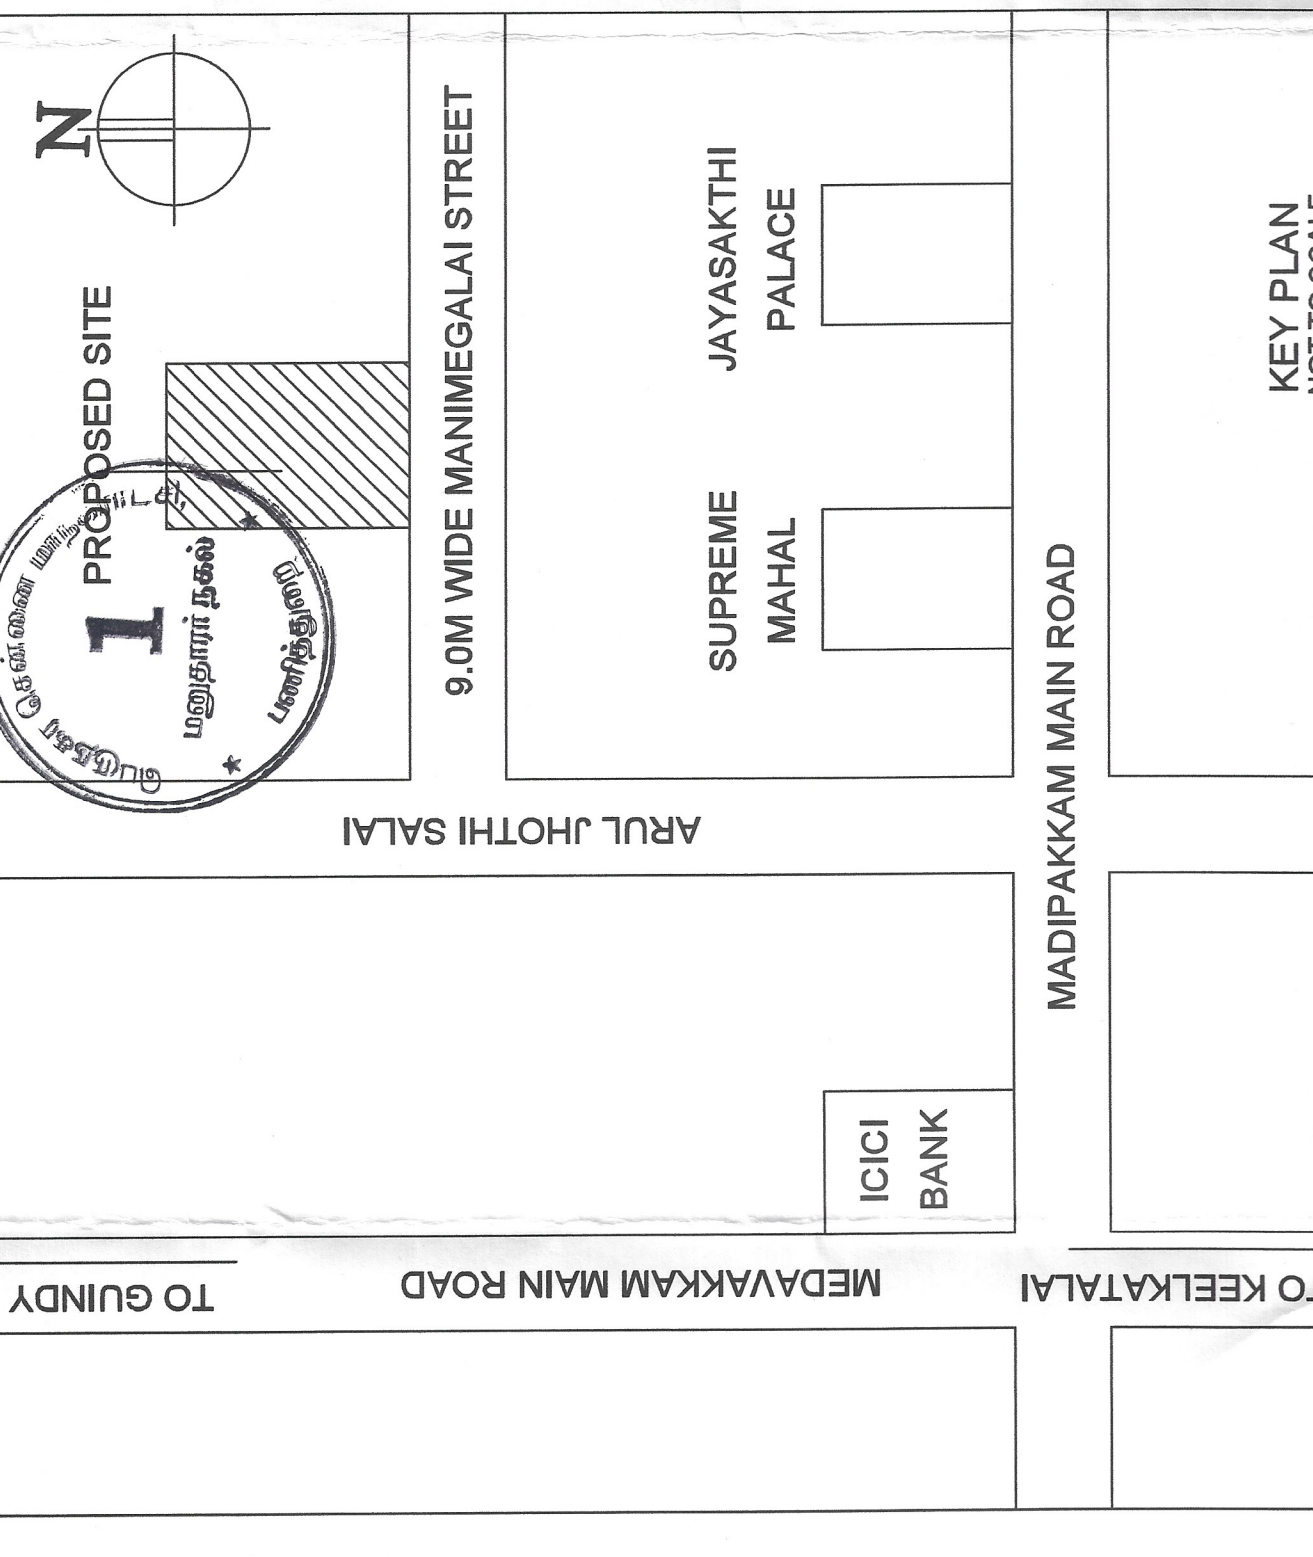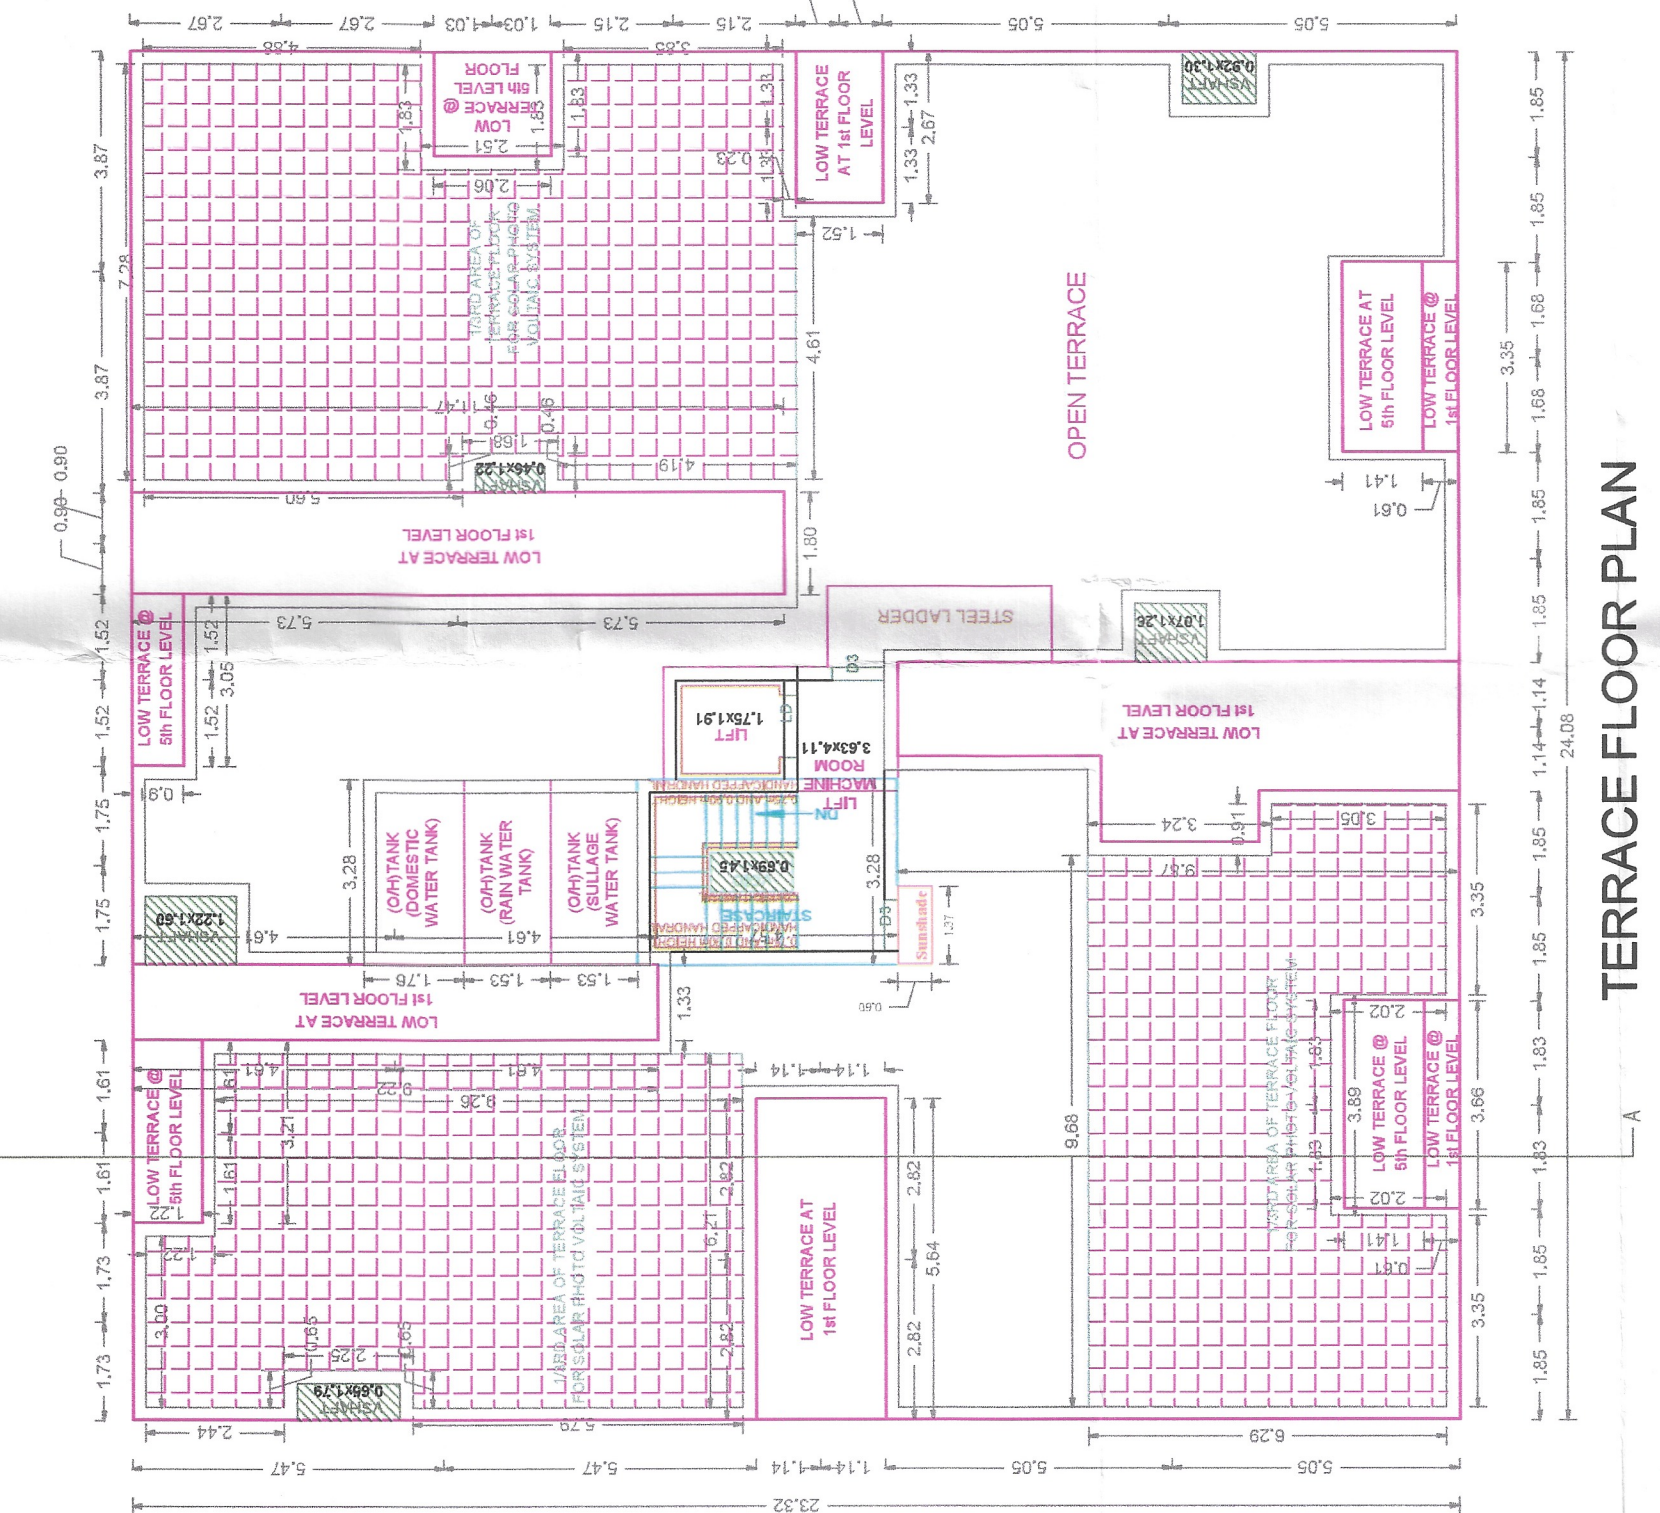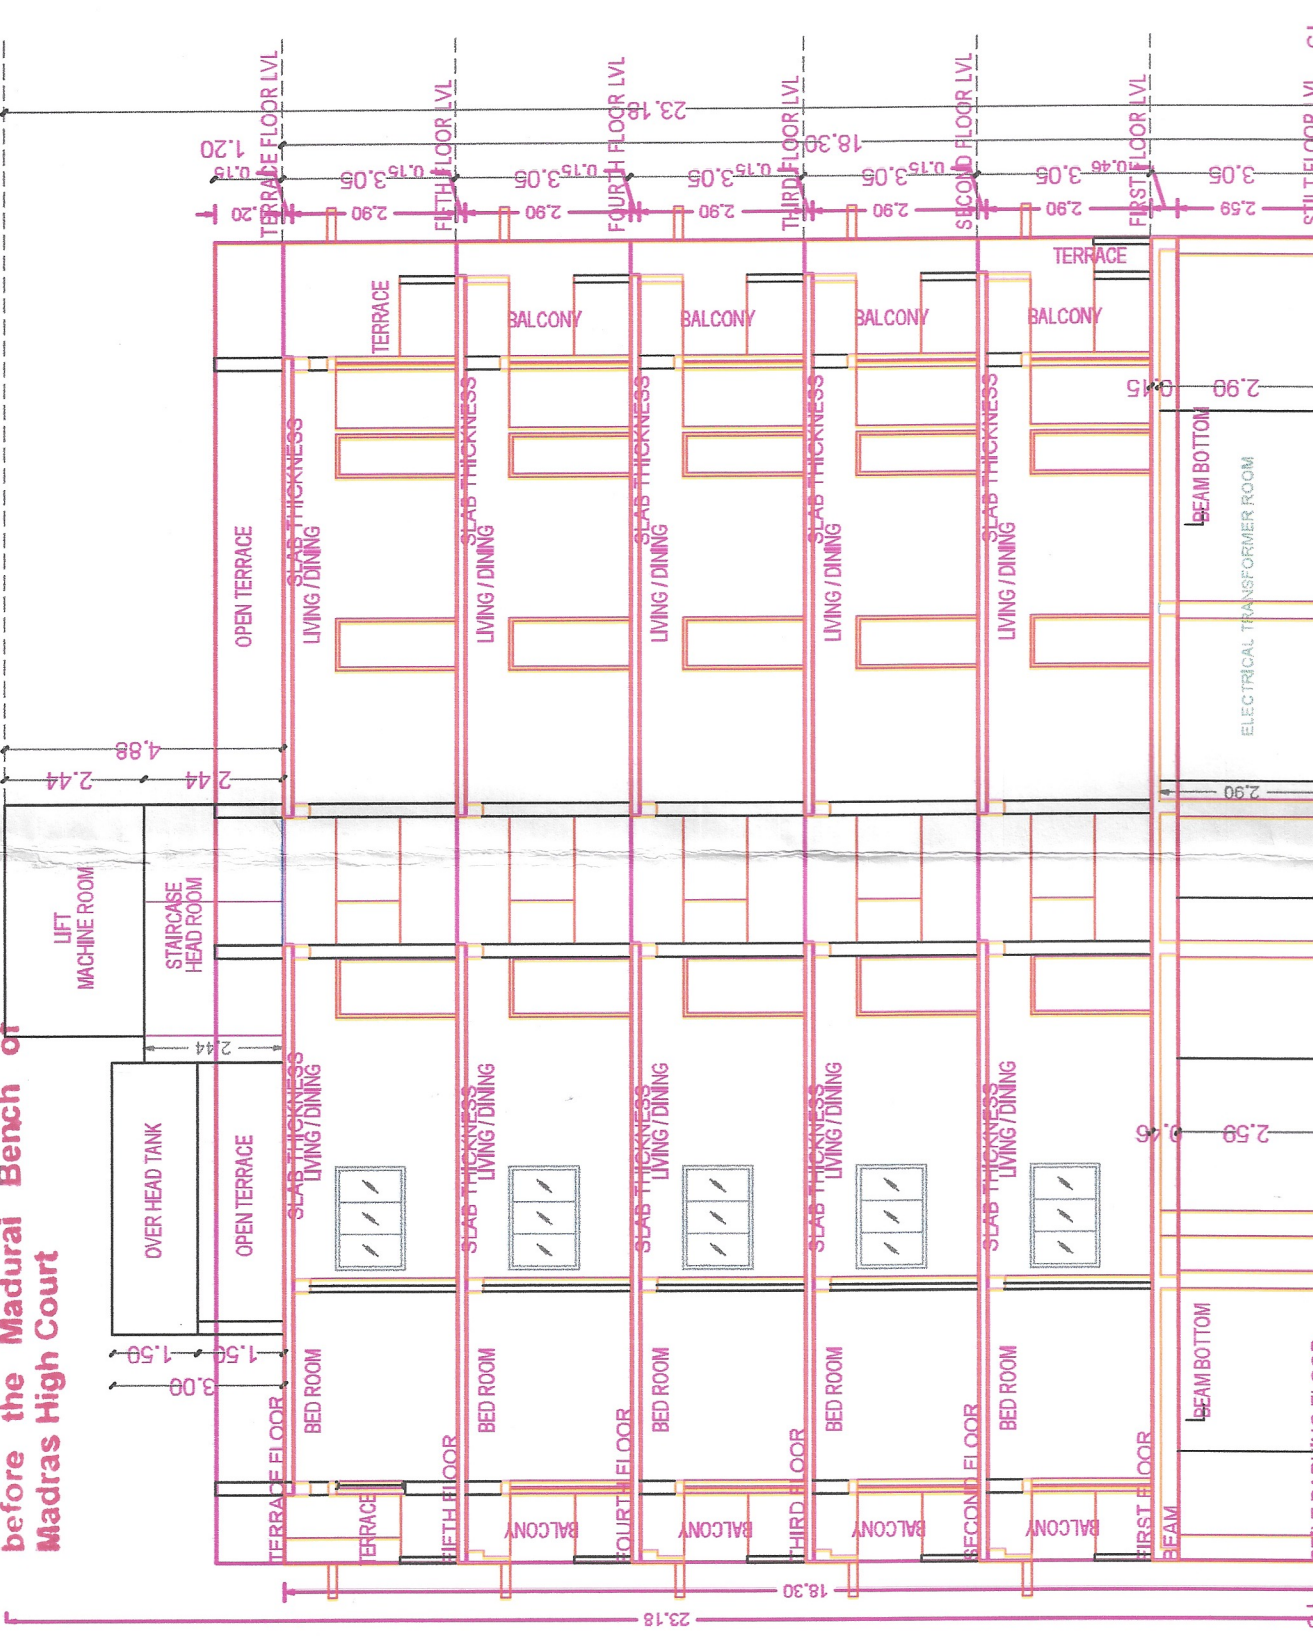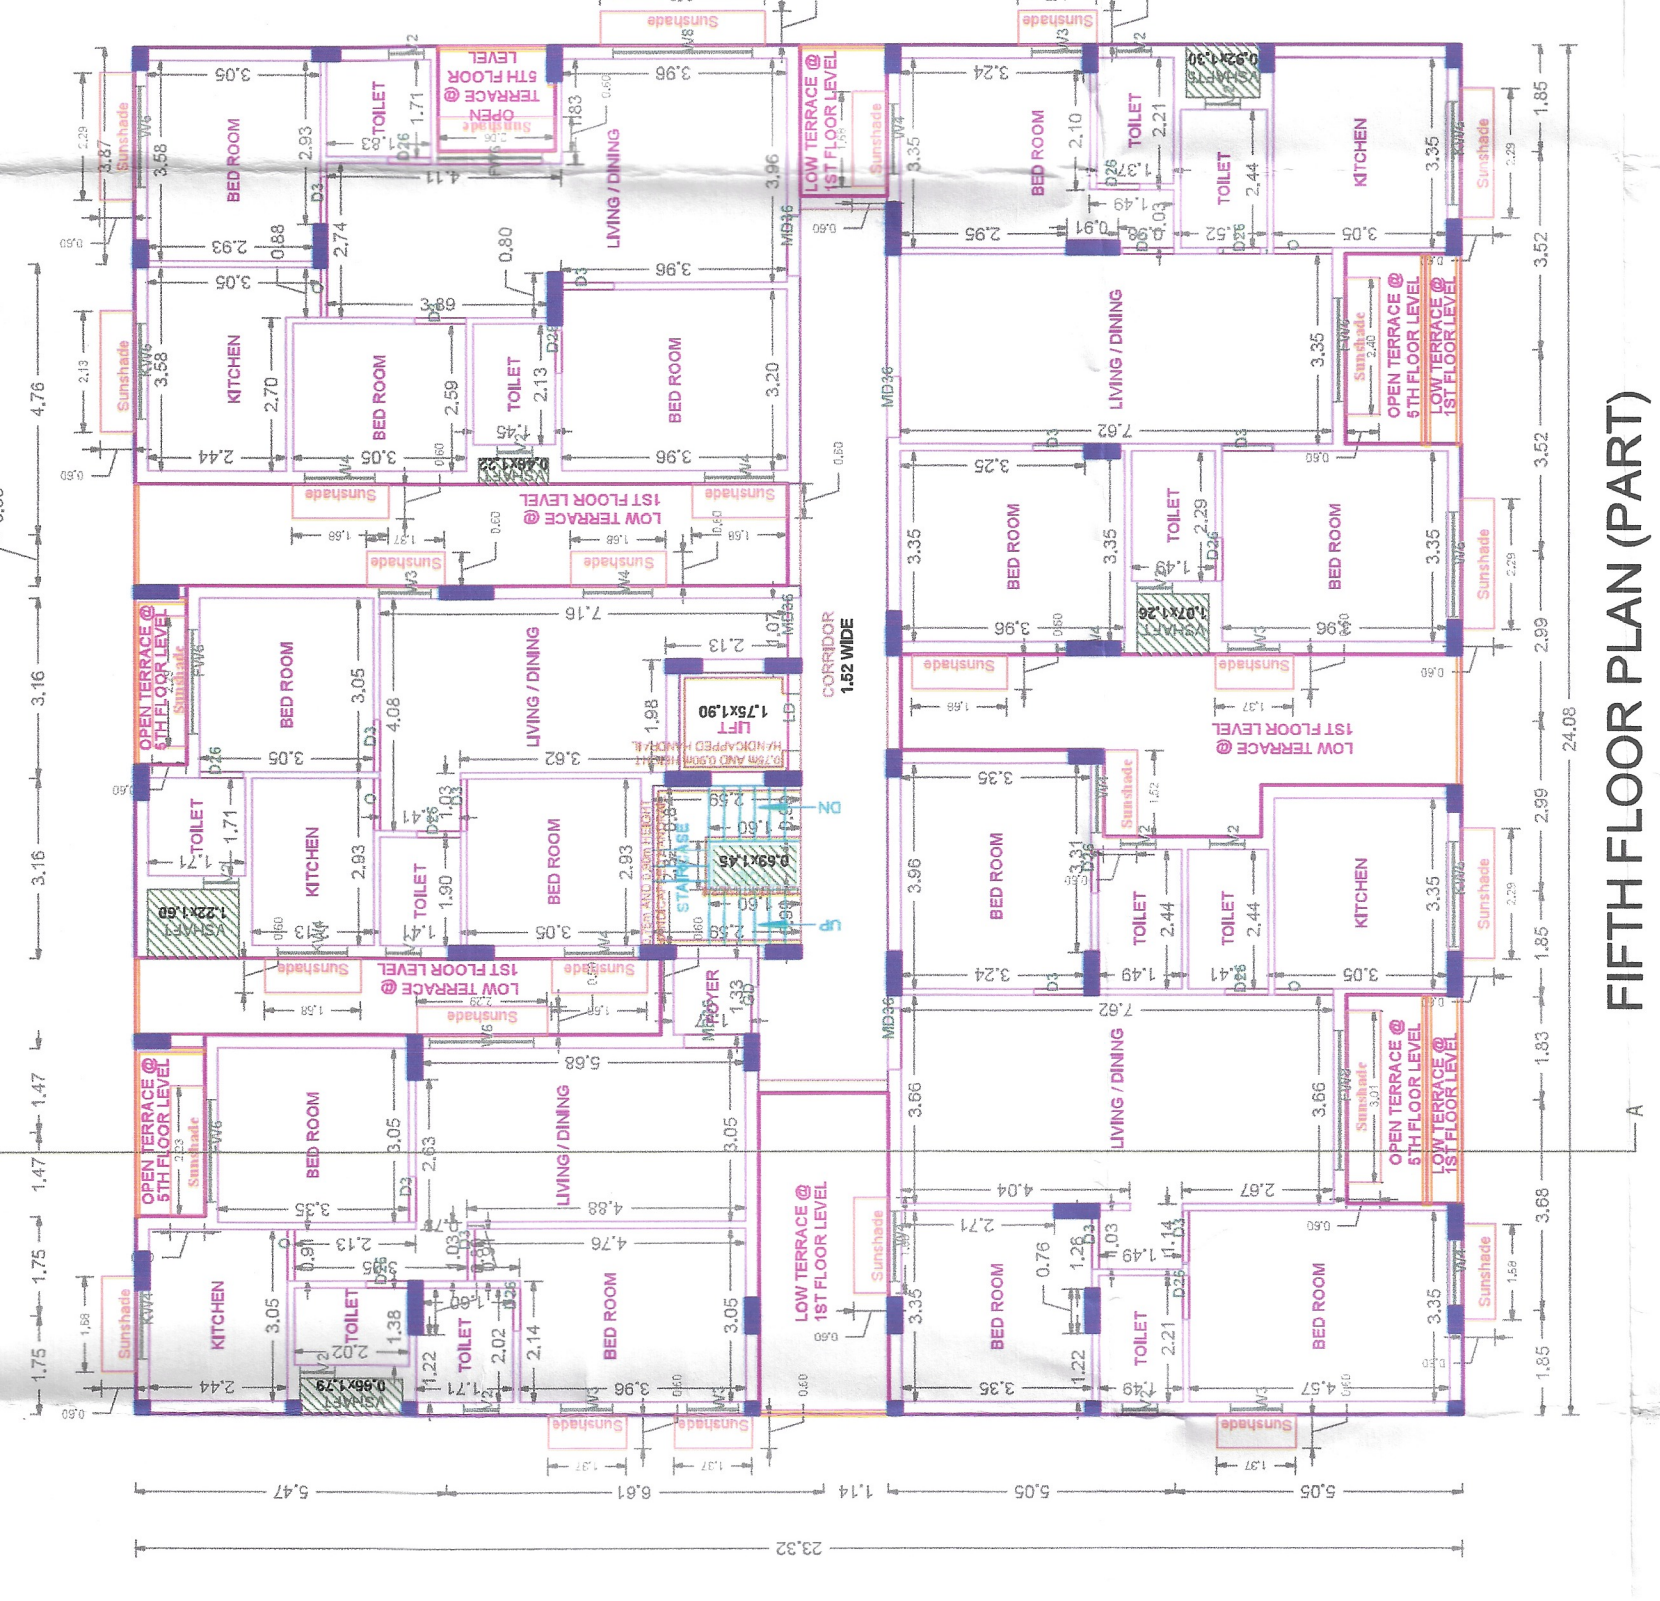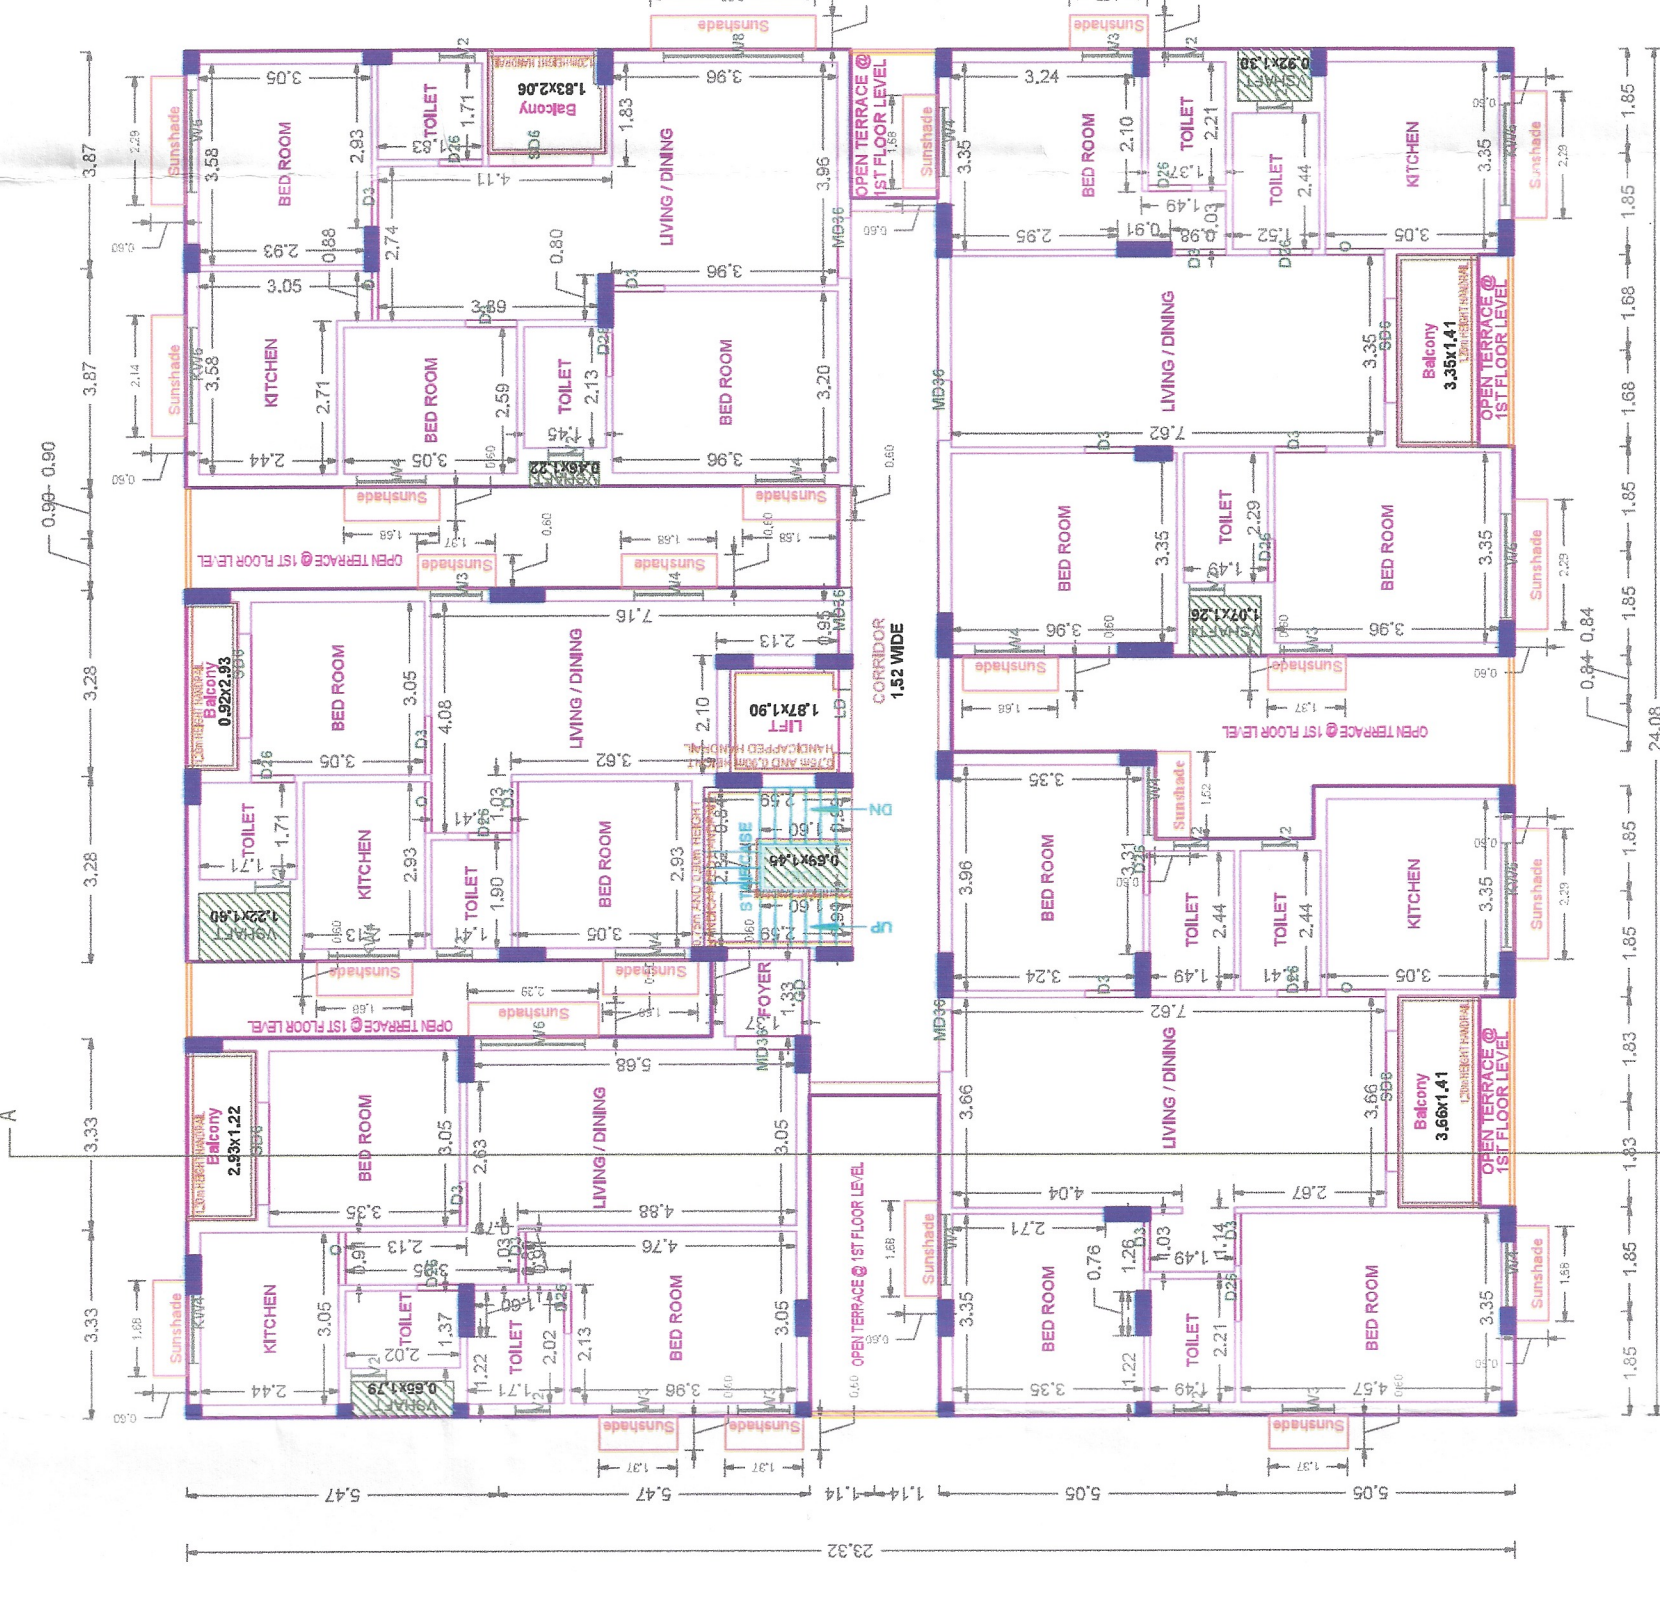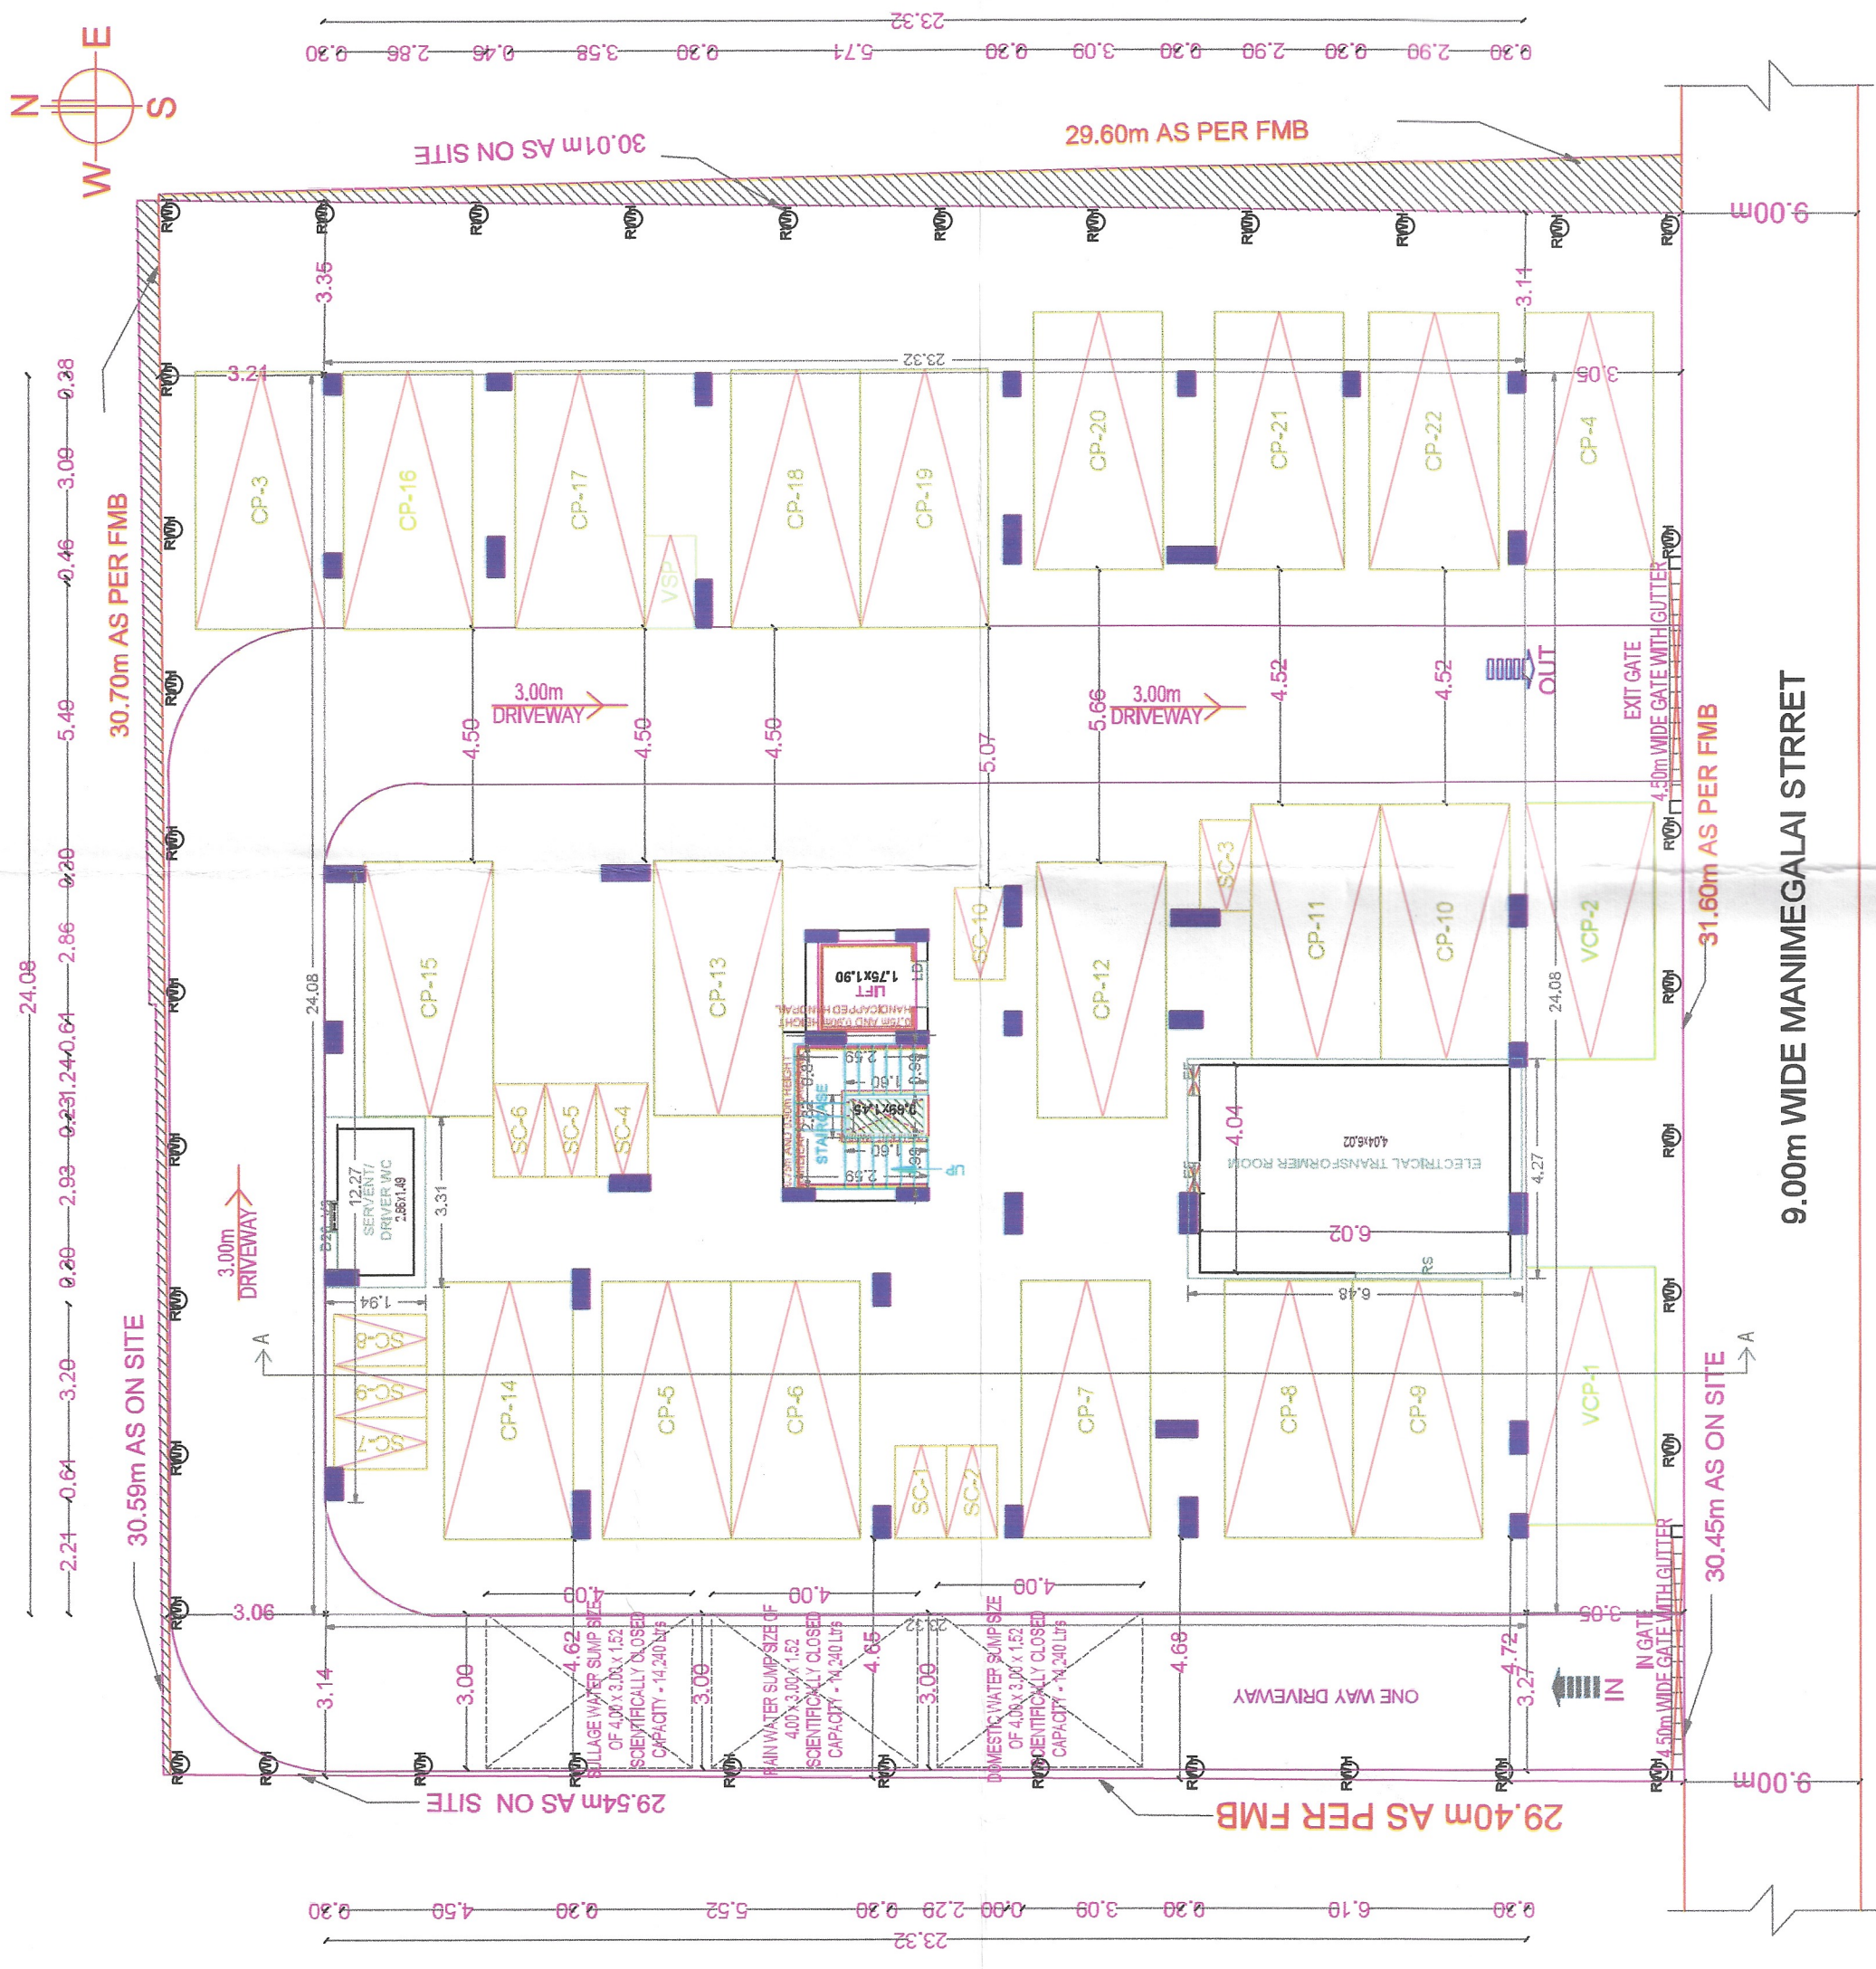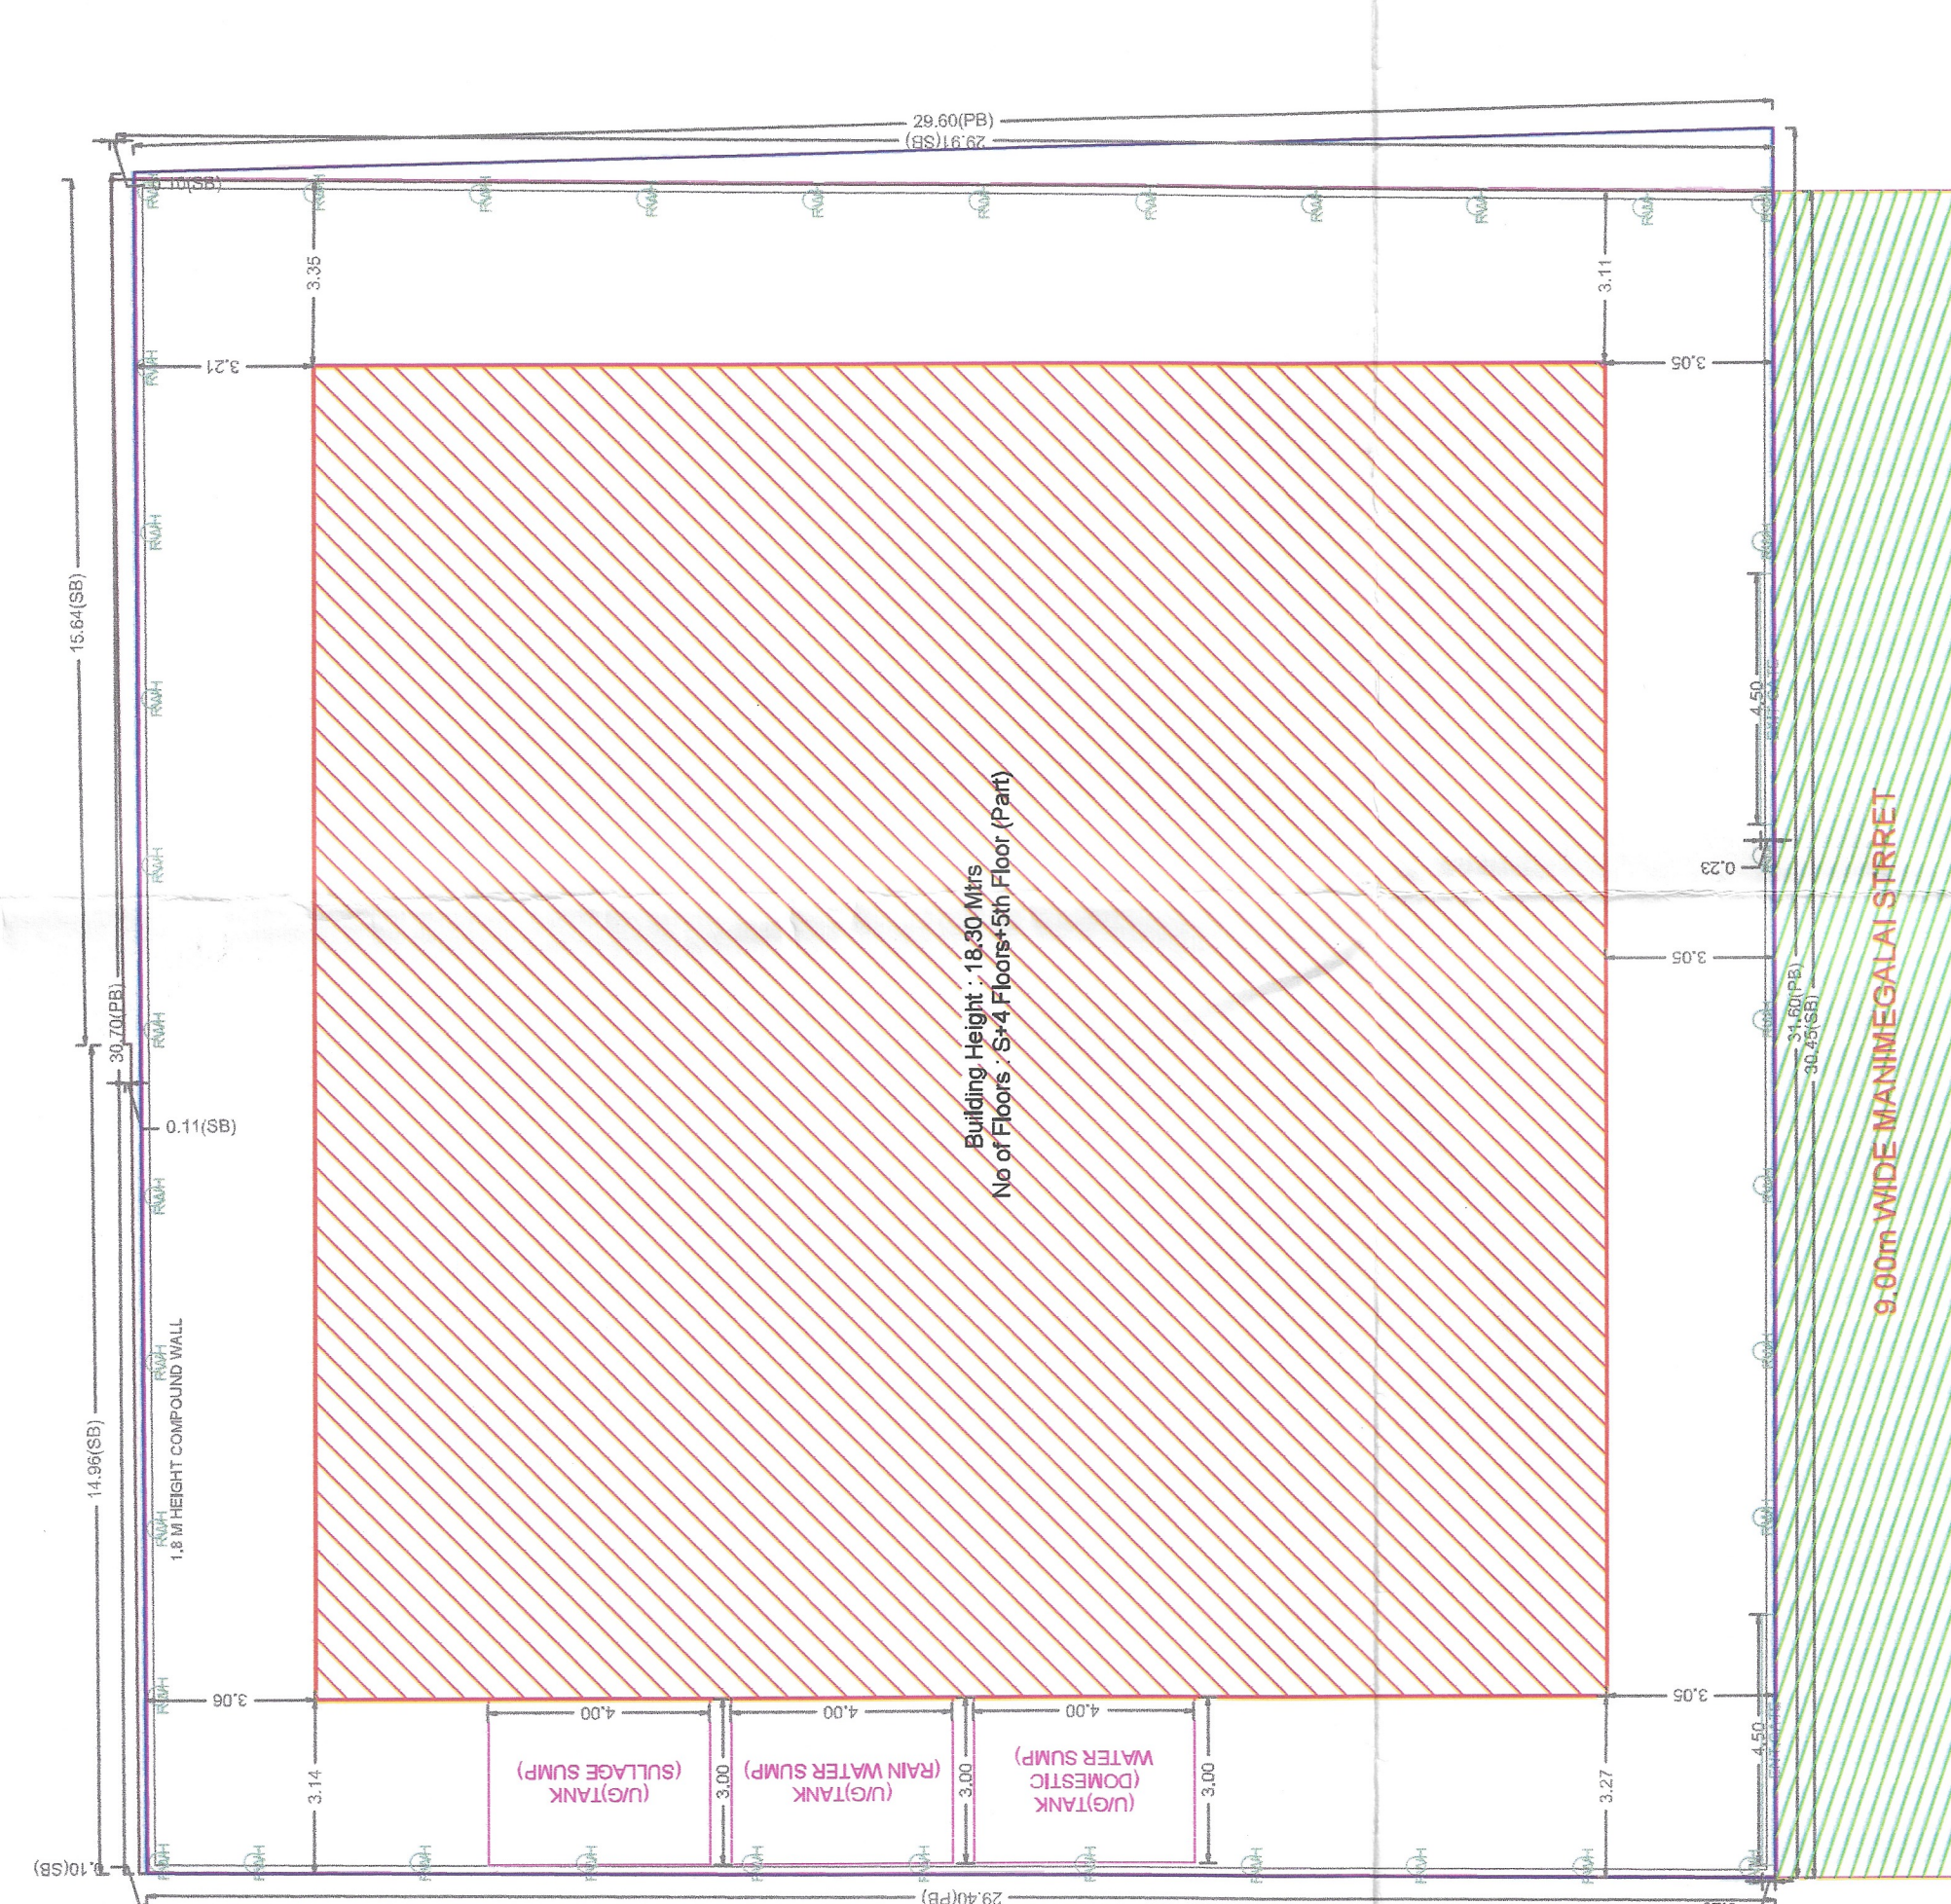


[illegible]

FLOOR WISE FSI STATEMENT: PLOT (17 & 18)									
FLOORS	FSI AREA				DU	TOTAL FSI AREA			
	COMM.	RESL.	IND.	INST.					
STILT PARKING FLOOR	0.00	27.64	0.00	0.00	0	27.64			
FIRST FLOOR	0.00	477.30	0.00	0.00	5	477.30			
SECOND FLOOR	0.00	477.28	0.00	0.00	5	477.28			
THIRD FLOOR	0.00	477.28	0.00	0.00	5	477.28			
FOURTH FLOOR	0.00	477.28	0.00	0.00	5	477.28			
FIFTH FLOOR	0.00	456.96	0.00	0.00	5	456.96			
Terrace	0.00	0.00	0.00	0.00	0	0.00			
Total	0.00	2393.77	0.00	0.00	25	2393.77			

BUILDING WISE FSI STATEMENT

BUILDING	FSI AREA				DU	TOTAL FSI AREA
	COMM.	RESL.	IND.	INST.		
NO OF SAME BUILDING	0.00	2393.77	0.00	0.00	25	2393.77
PLOT-(17 ...)	0.00	2393.77	0.00	0.00	25	2393.77
Total	0.00	2393.77	0.00	0.00	25	2393.77

SCALE : 1:500

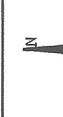


CHENNAI METROPOLITAN DEVELOPMENT AUTHORITY

APPROVED

SEAL OF THE CHAIRMAN METROPOLITAN DEVELOPMENT AUTHORITY

[illegible]

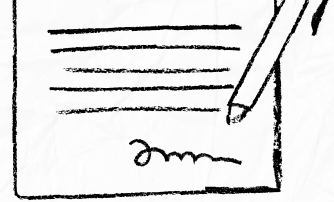

our services doesn't just end there



Buying & Selling Services

Property Buying Assistance, Property Selling Support, Market Price Analysis, Owner Outreach and Negotiation.



Legal & Documentation Services

Certified EC, Patta, legal opinions, property verification, due diligence, litigation solutions, and legal heir certificates.



Property Development & Approvals

Building plan approvals, construction, layout and sub-division approvals, zone conversion, and occupancy certification.




NRI & Investment Services

Escrow Services, Rentals, Litigation Solutions, Property Valuation and Property Management



Compliance & Special Services

Demolition, Vaasthu checks, regularization of unauthorized buildings, and office space solutions.

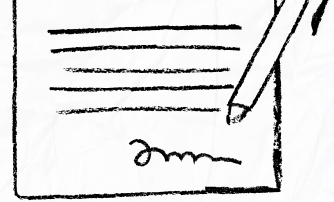

 **empowering your real estate decisions**
with smart tools



Property Valuation & Cost Estimation

Guideline Value, Apartment Composite Value, Stamp Duty & Registration Fees Calculator, Building Value Calculator, Capital Gains Calculator, Area Unit Converter, Length Unit Converter



Ownership, Compliance & Legal Verification

Encumbrance Certificate (EC) Search, Find Your SRO, Temple Property Check, WAQF Property Check, View Patta/Chitta, View FMB, Patta Analyzer, EC Analyzer



Zoning & Land Use Analysis

Land Use Zone Finder, CRZ Zone Check, Aquifer Zone Check, CBA Check, EWS Check, Road Width Check, Proposed Road Widening Check, FSI Calculator



Property Documentation & Workflow Tools

Forms & Templates, Document Generator, Document Translation, Dictionary



Vastu & Property Management Tools

Home Vastu Shastra, Plot Vastu Shastra, Property Management



We're honored to be part of your
real estate journey

3/350/2 Mettukuppam,
OMR Thoraipakkam,
Chennai, India

hello@verified.realestate
[+91 9996 12 9996](tel:+919996129996)
www.verified.realestate