

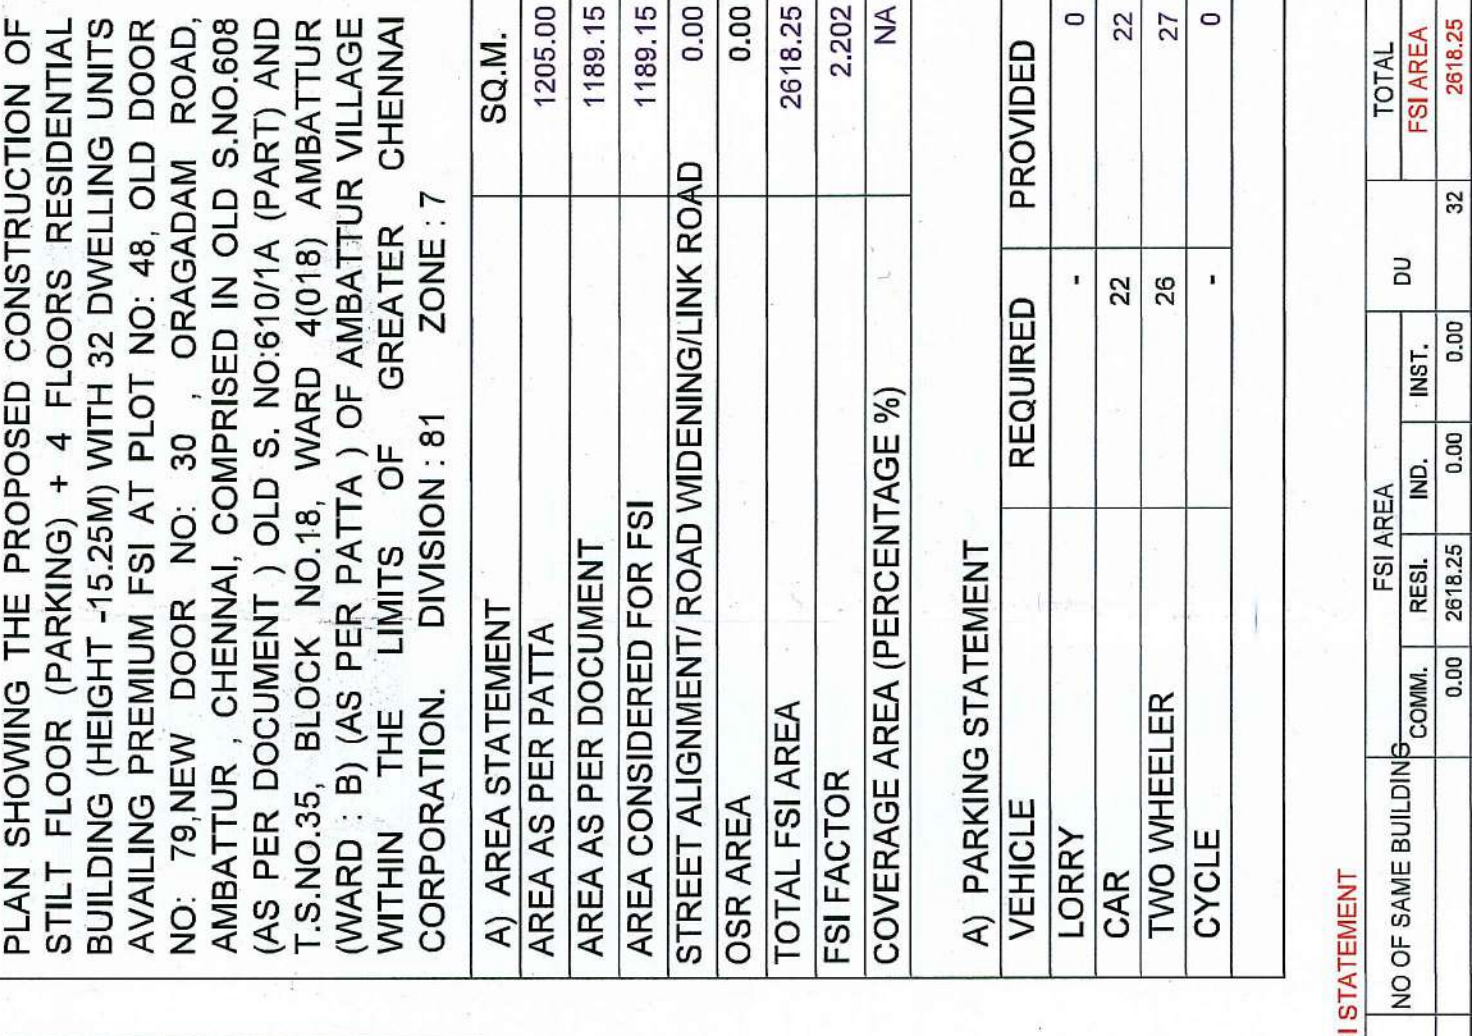
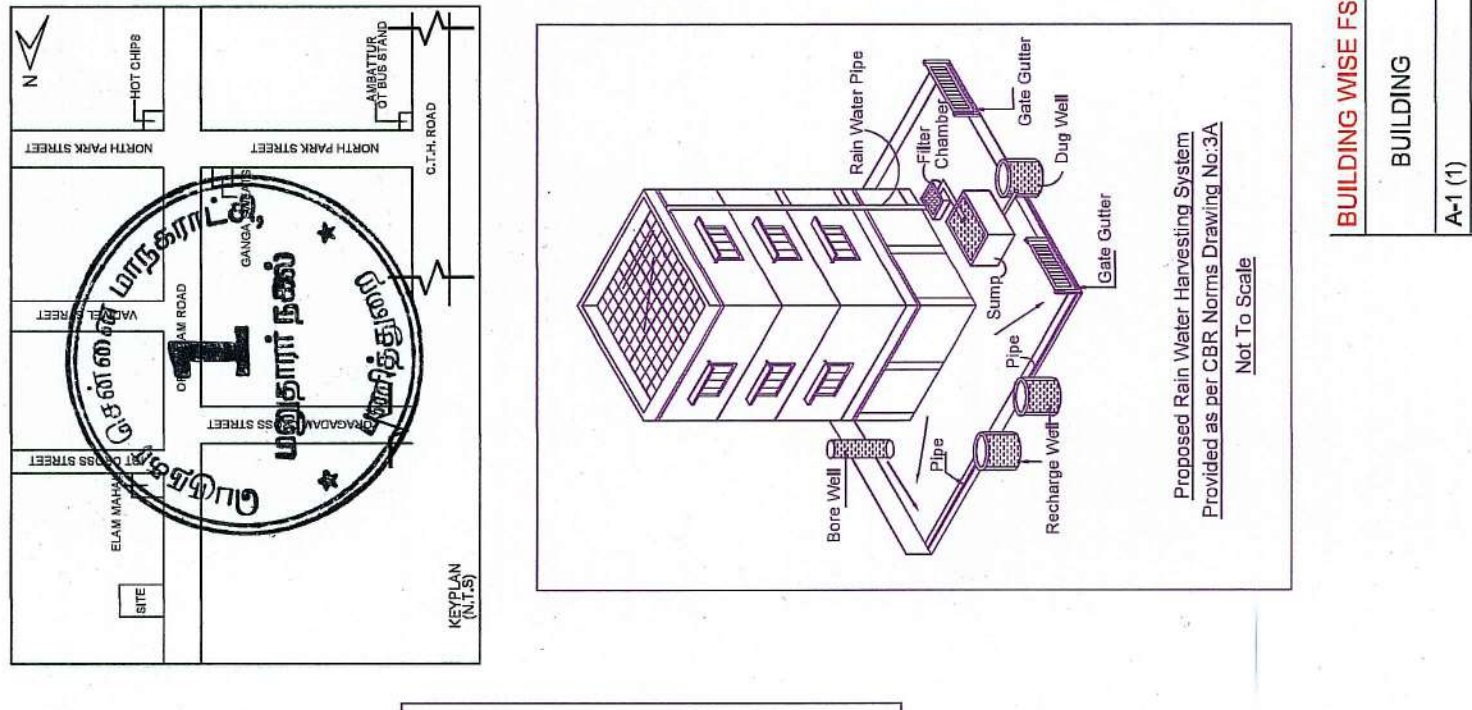
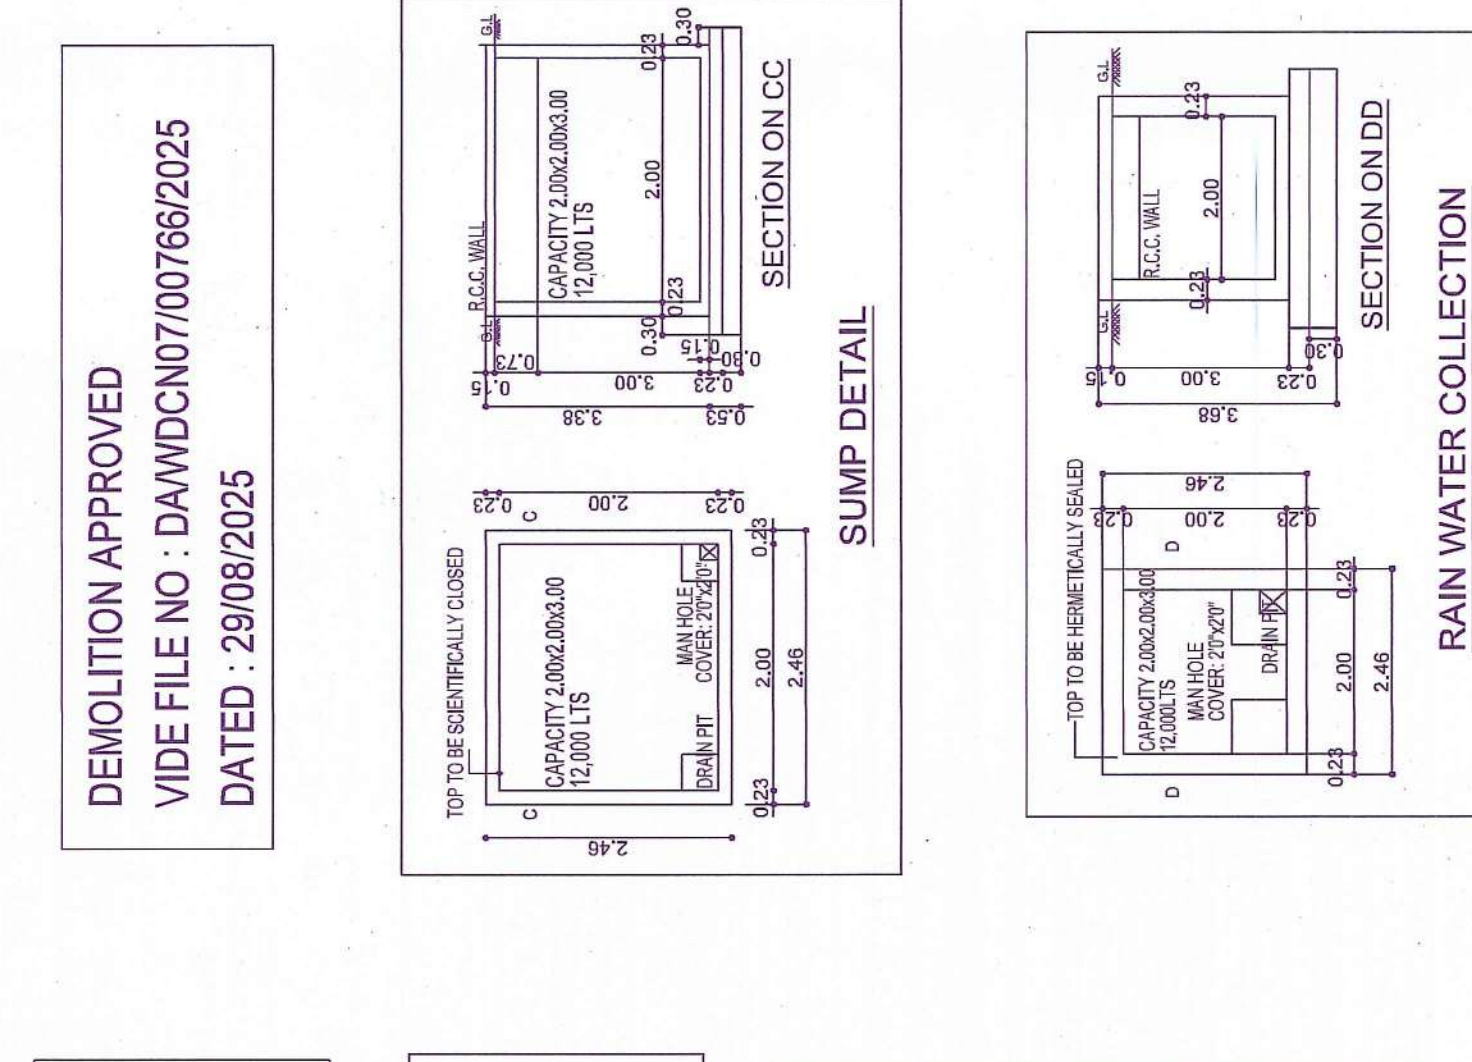
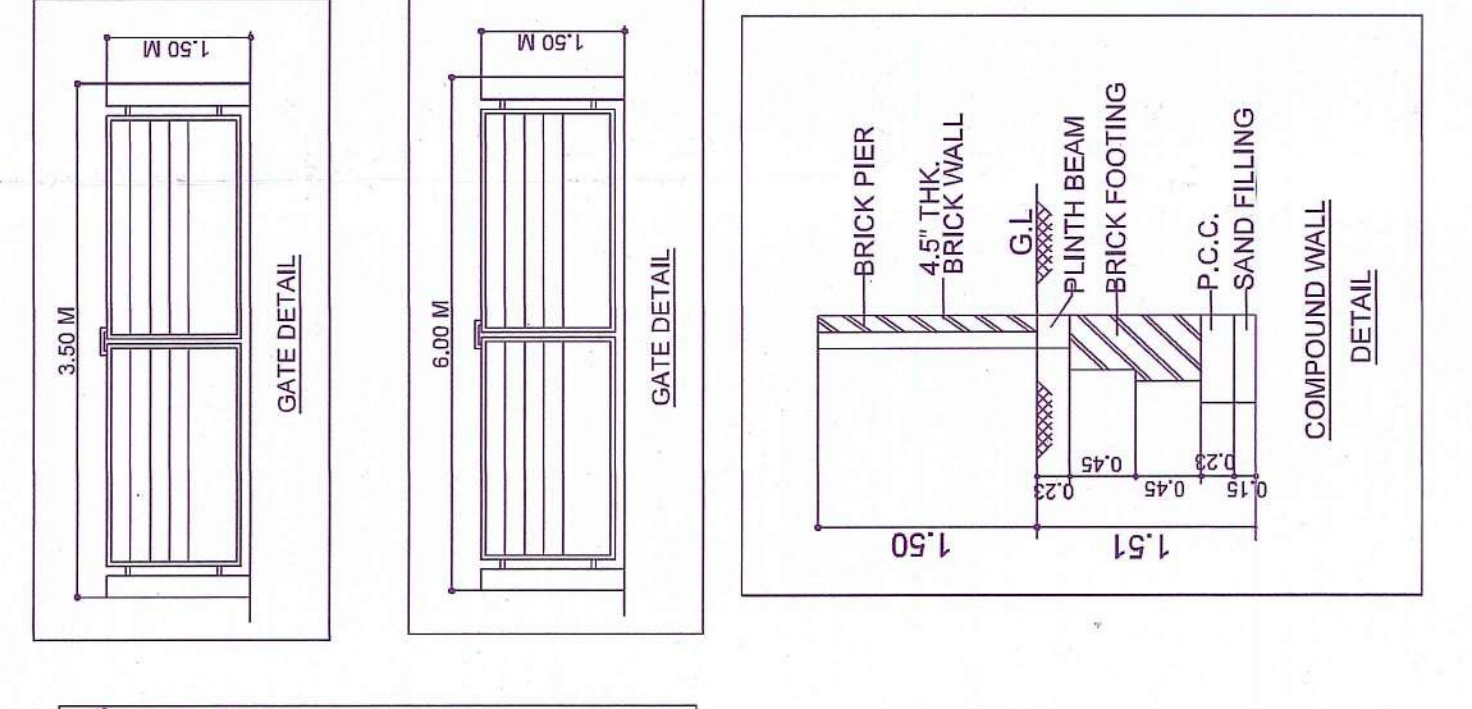
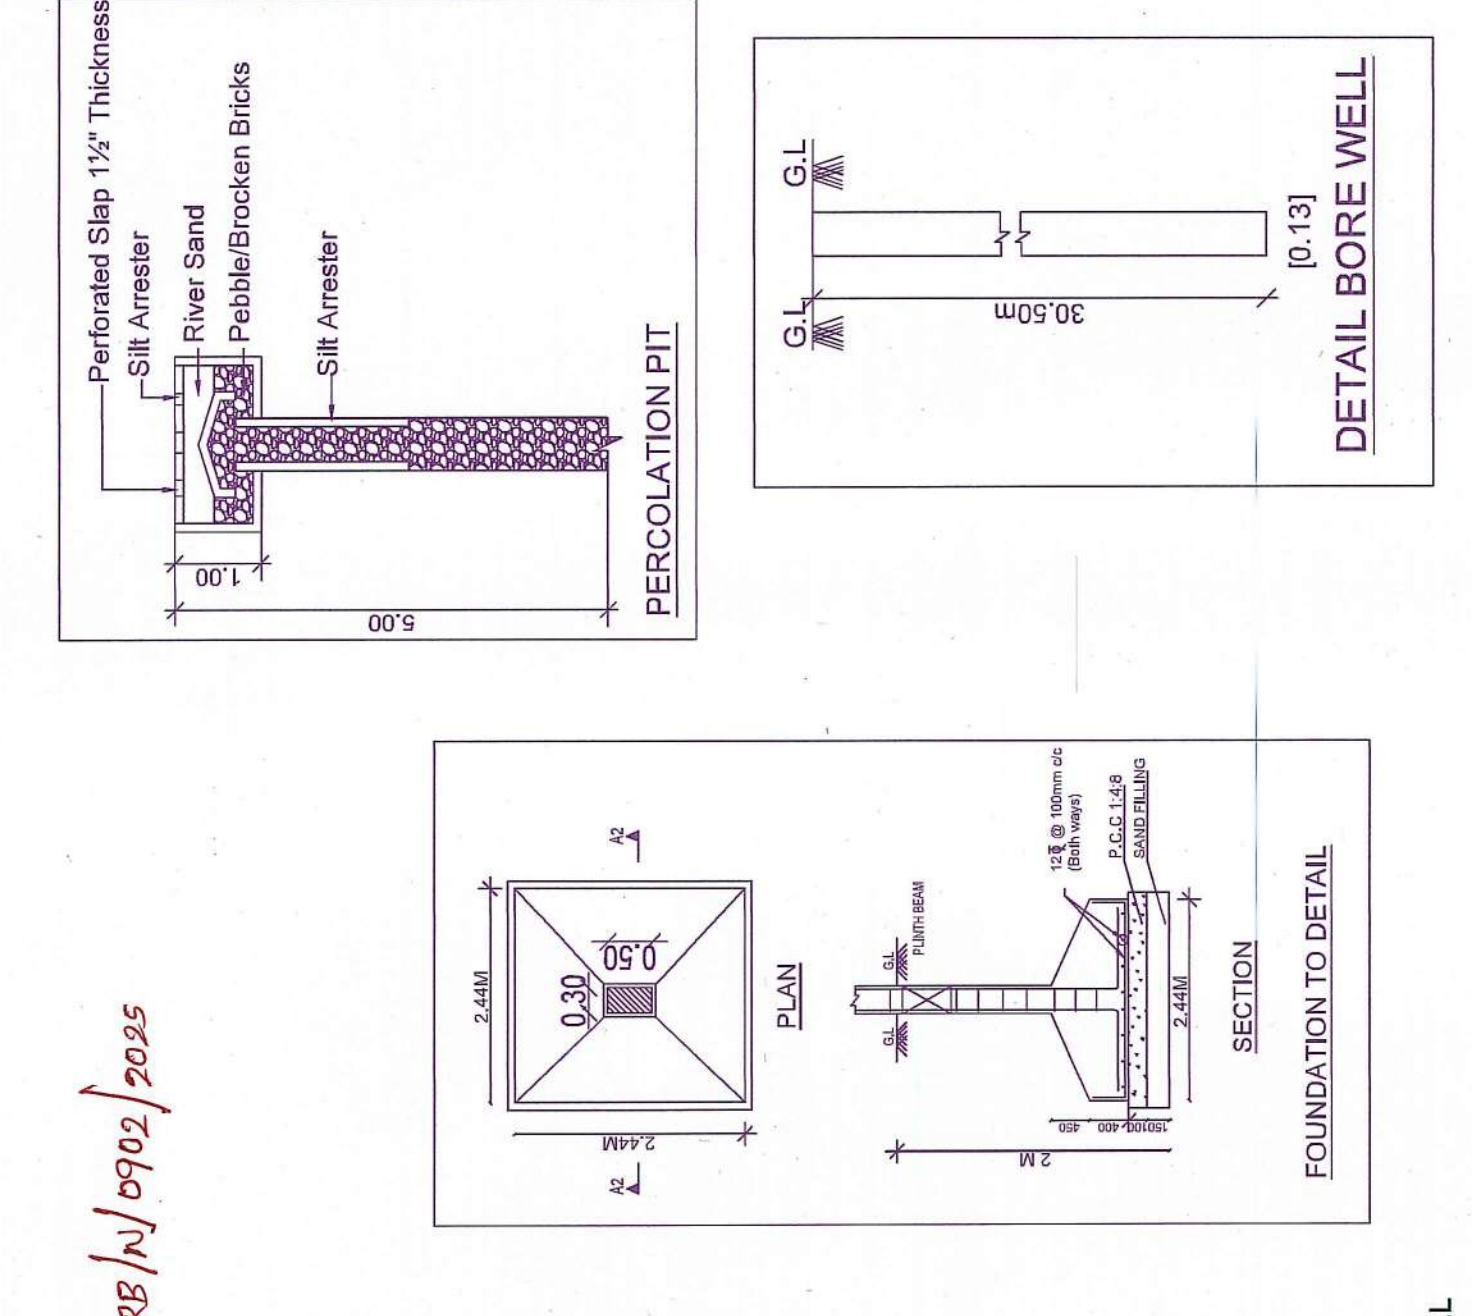
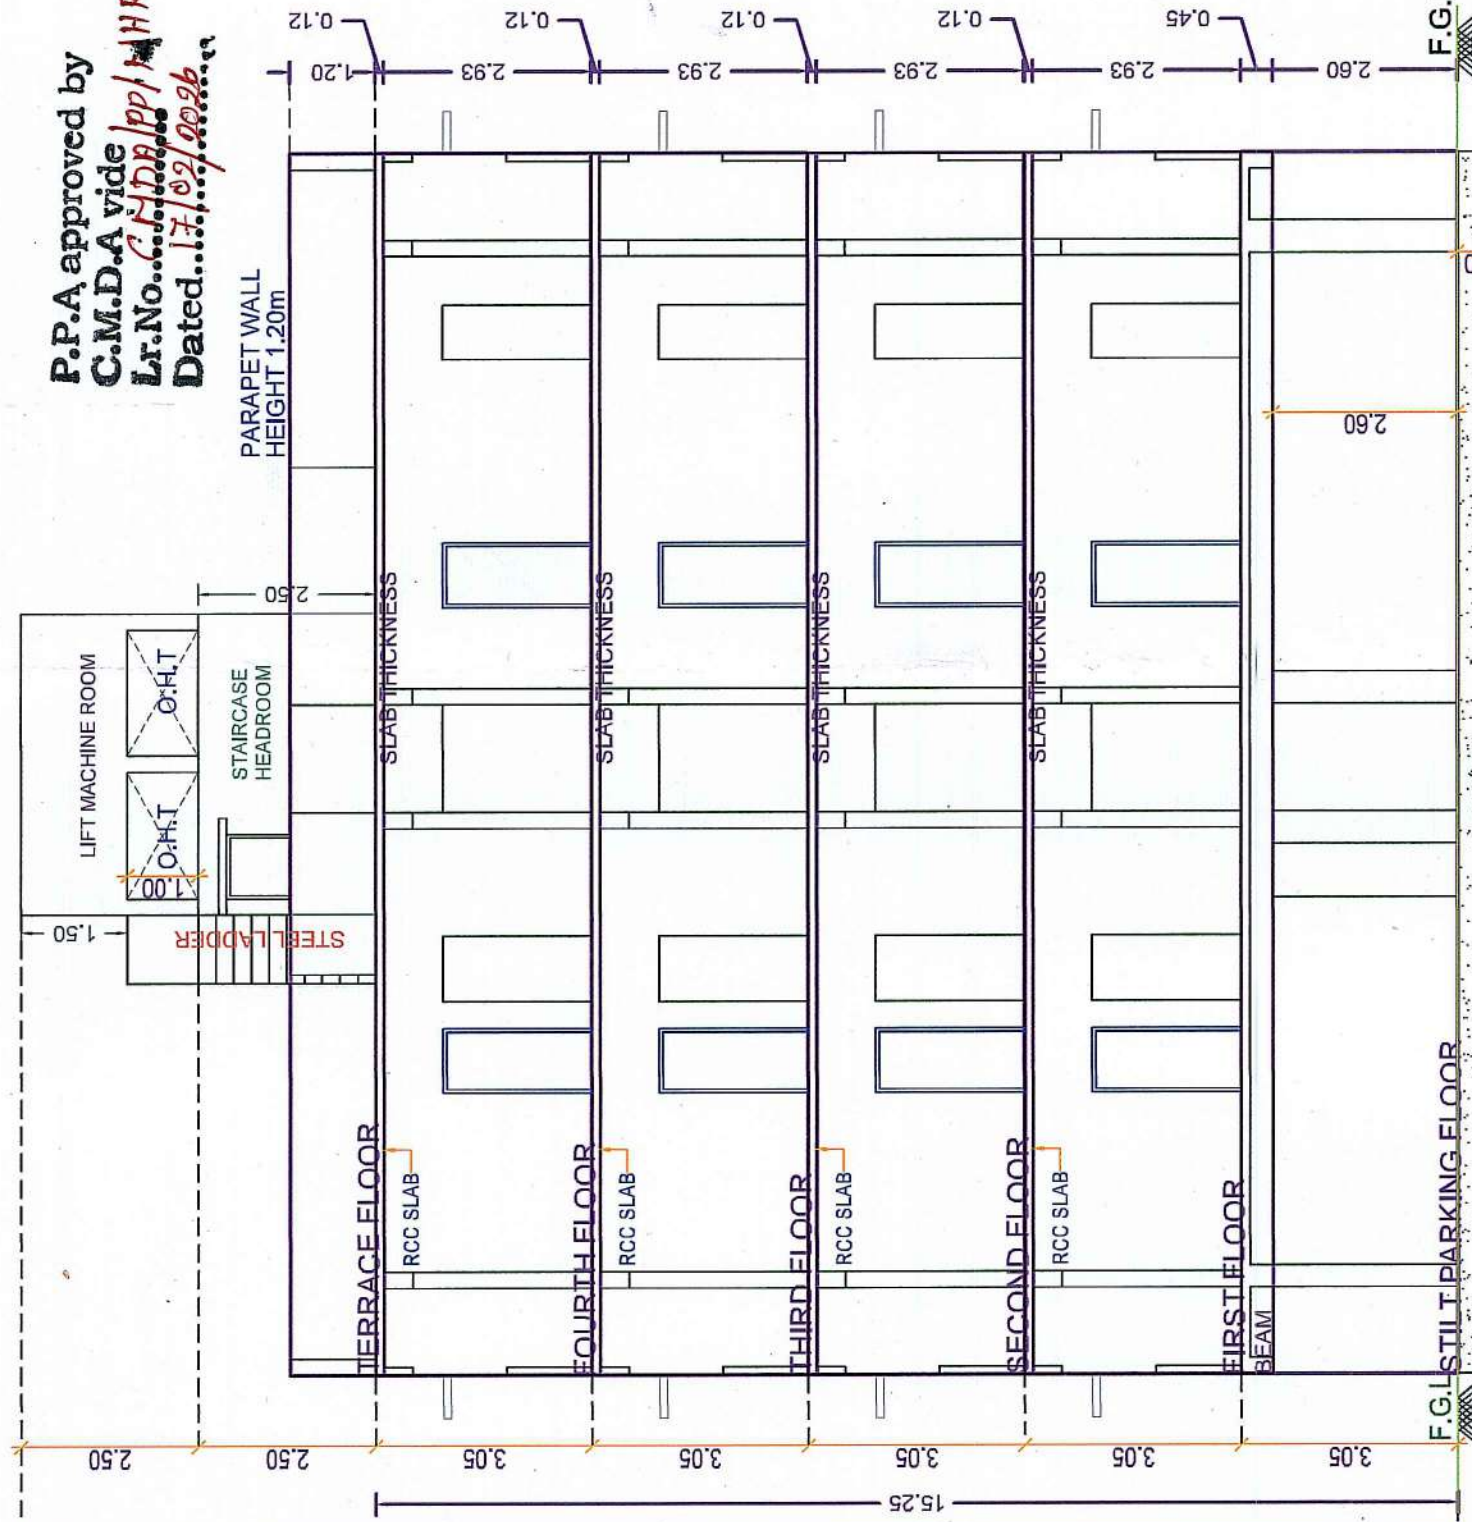
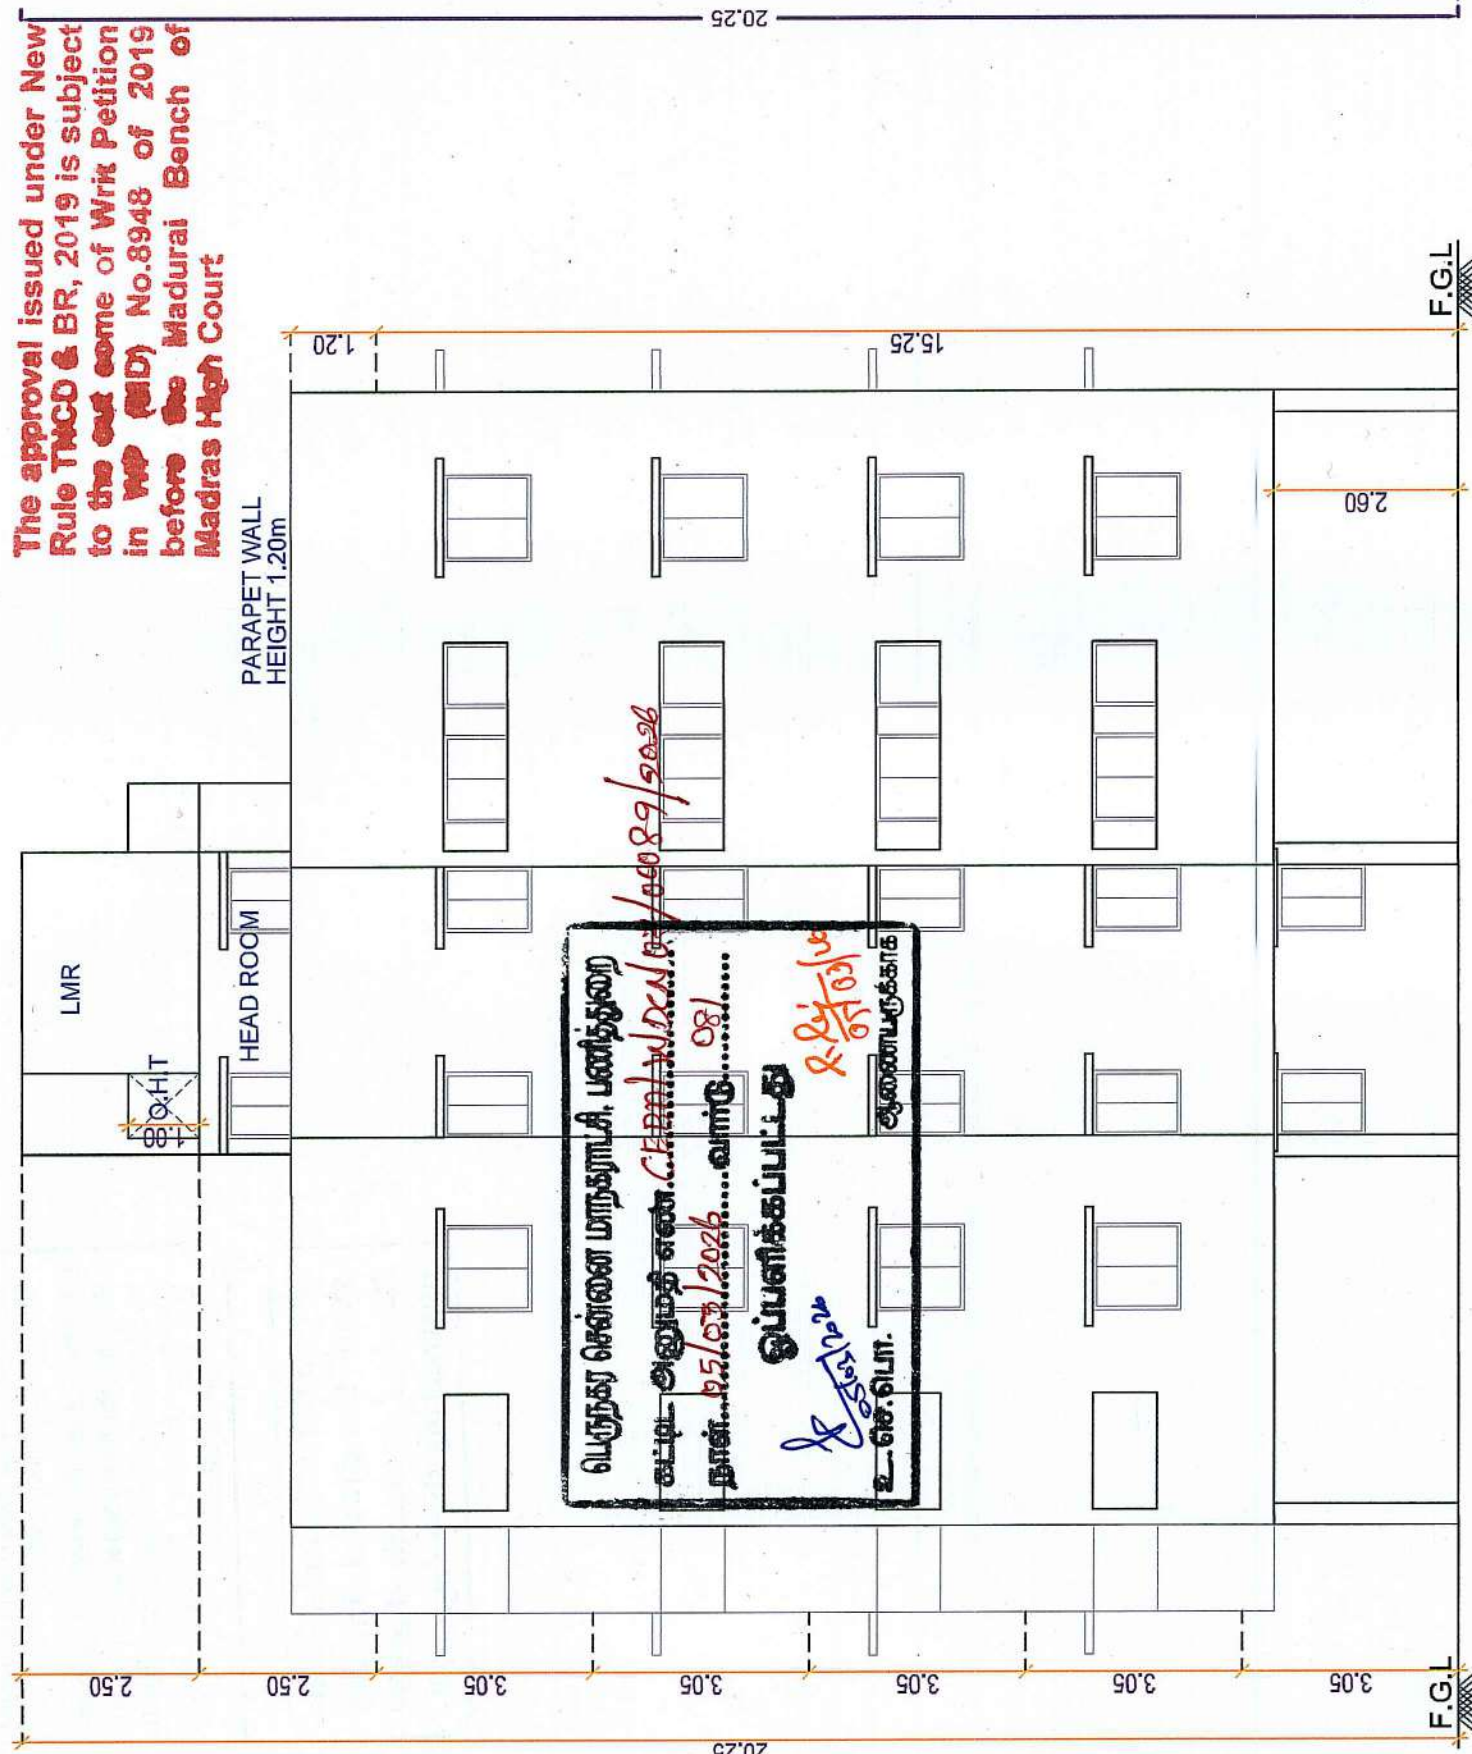
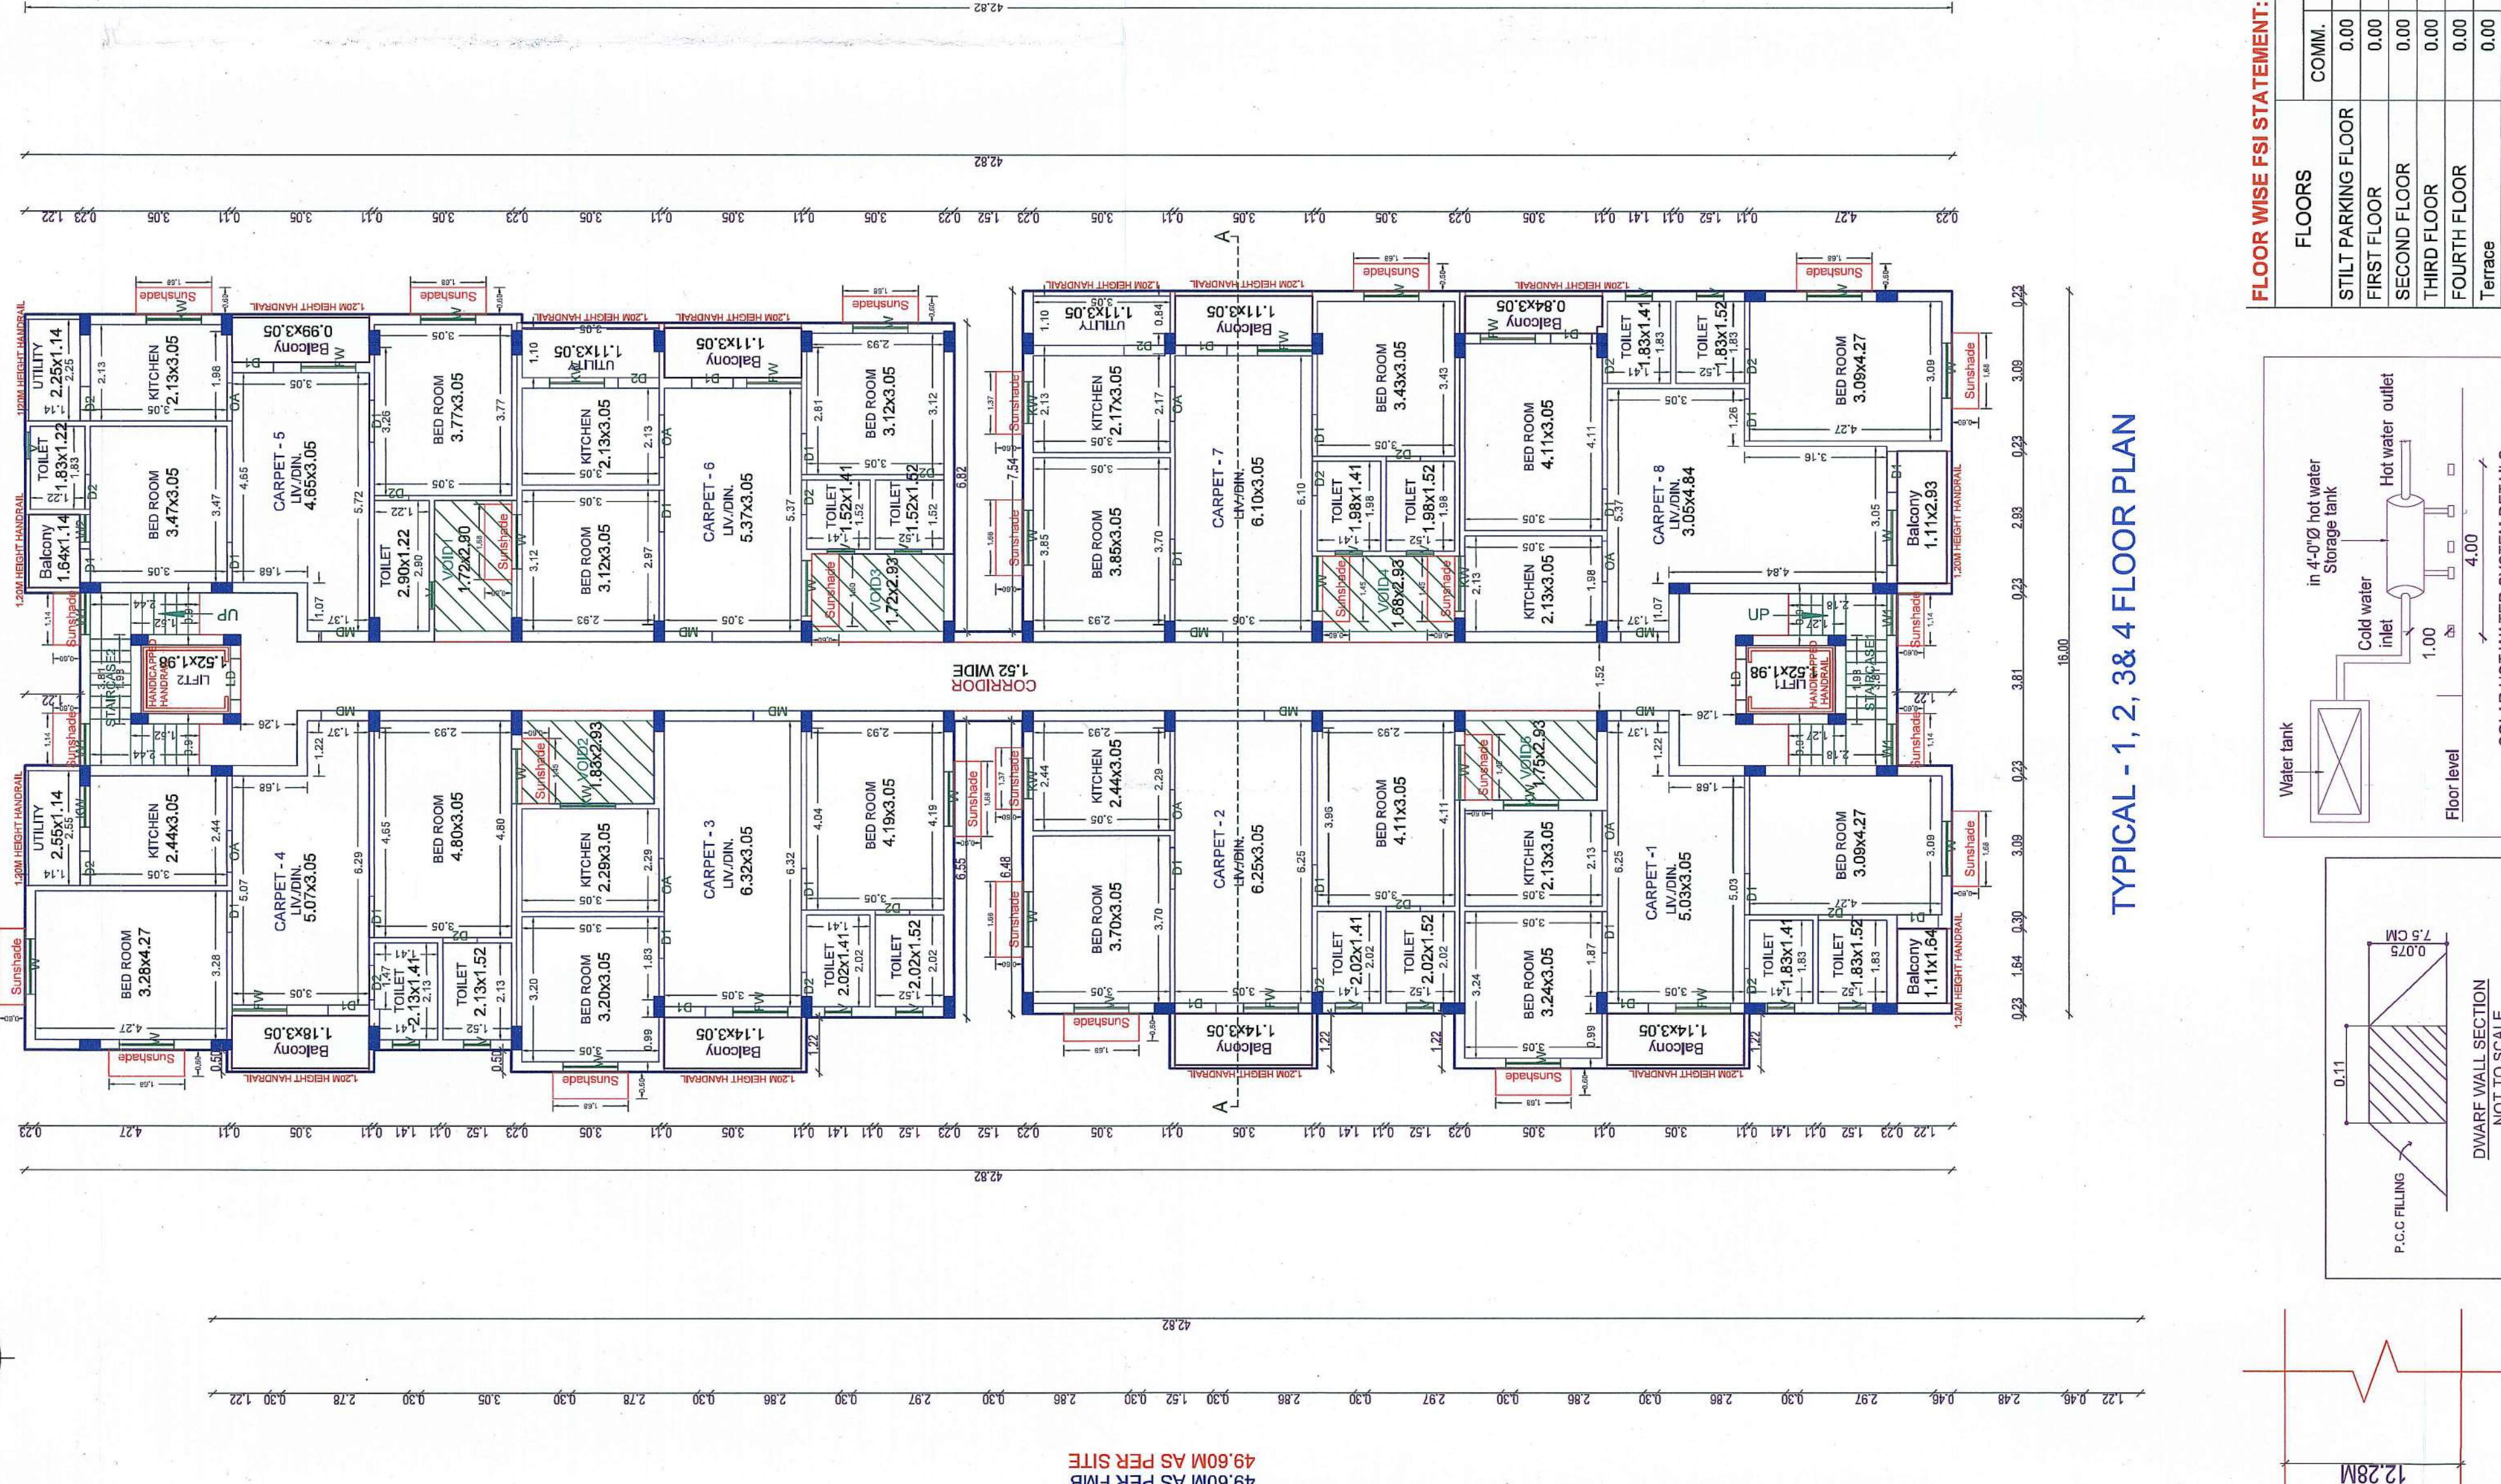
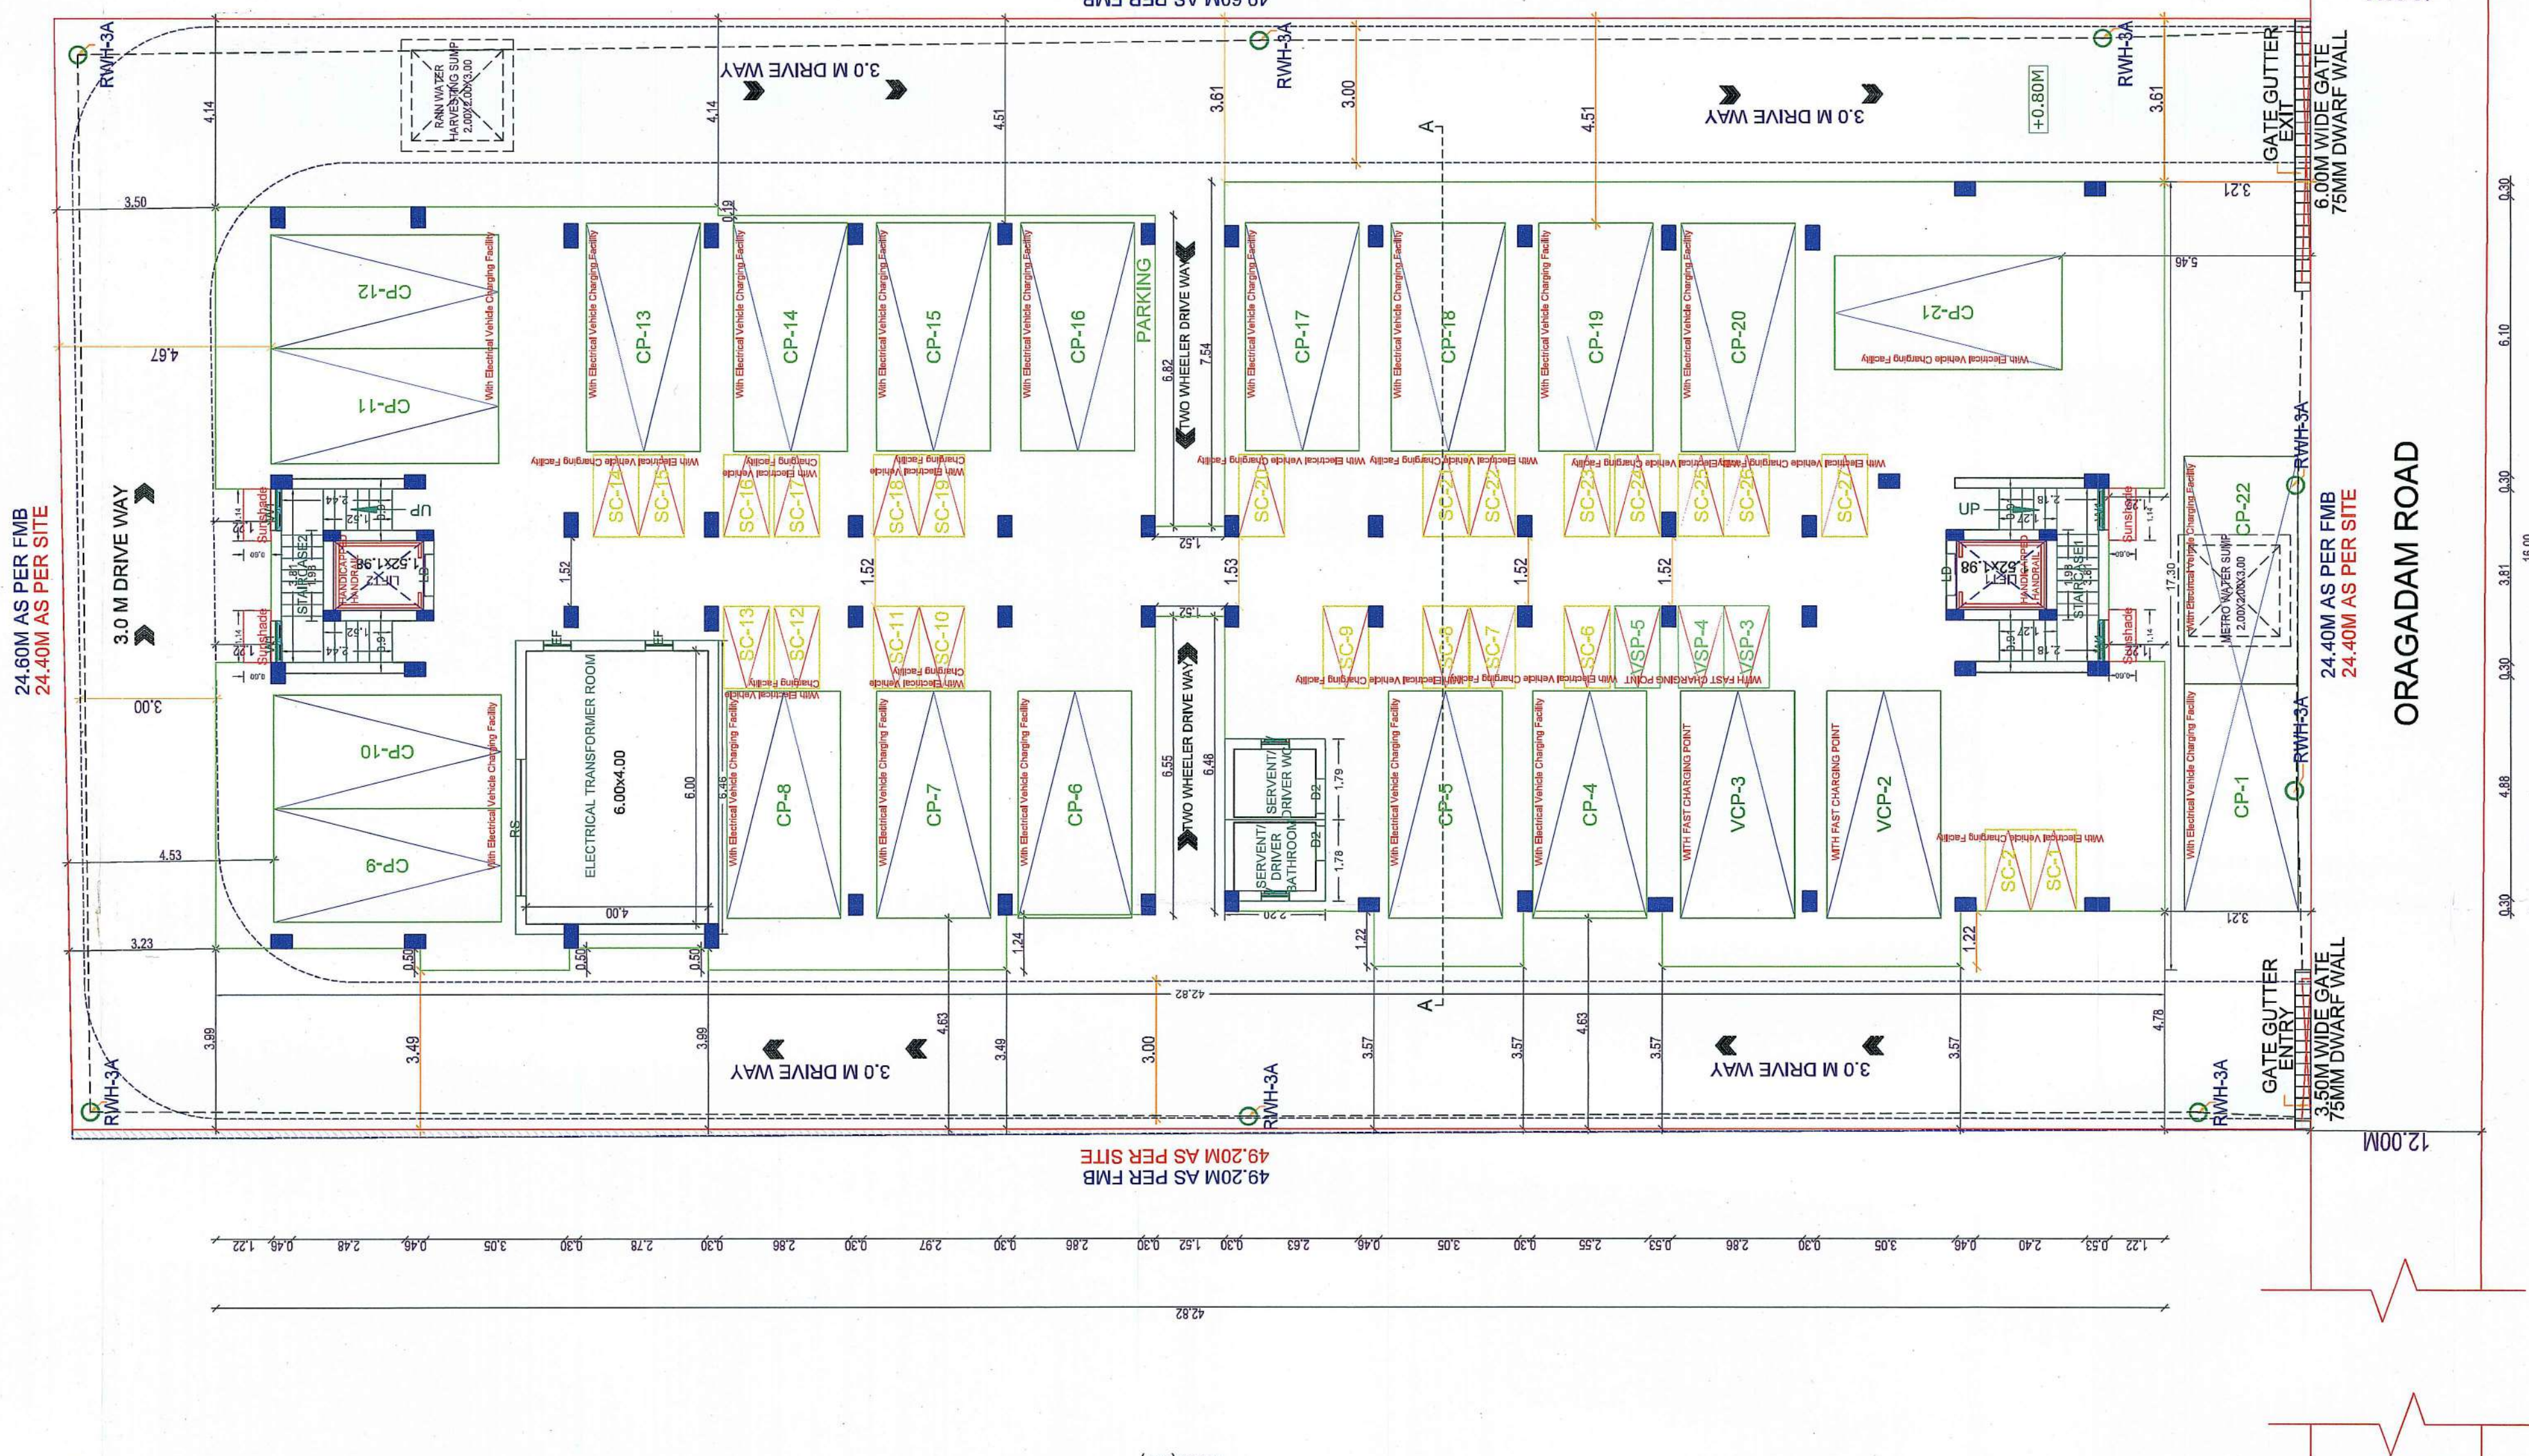


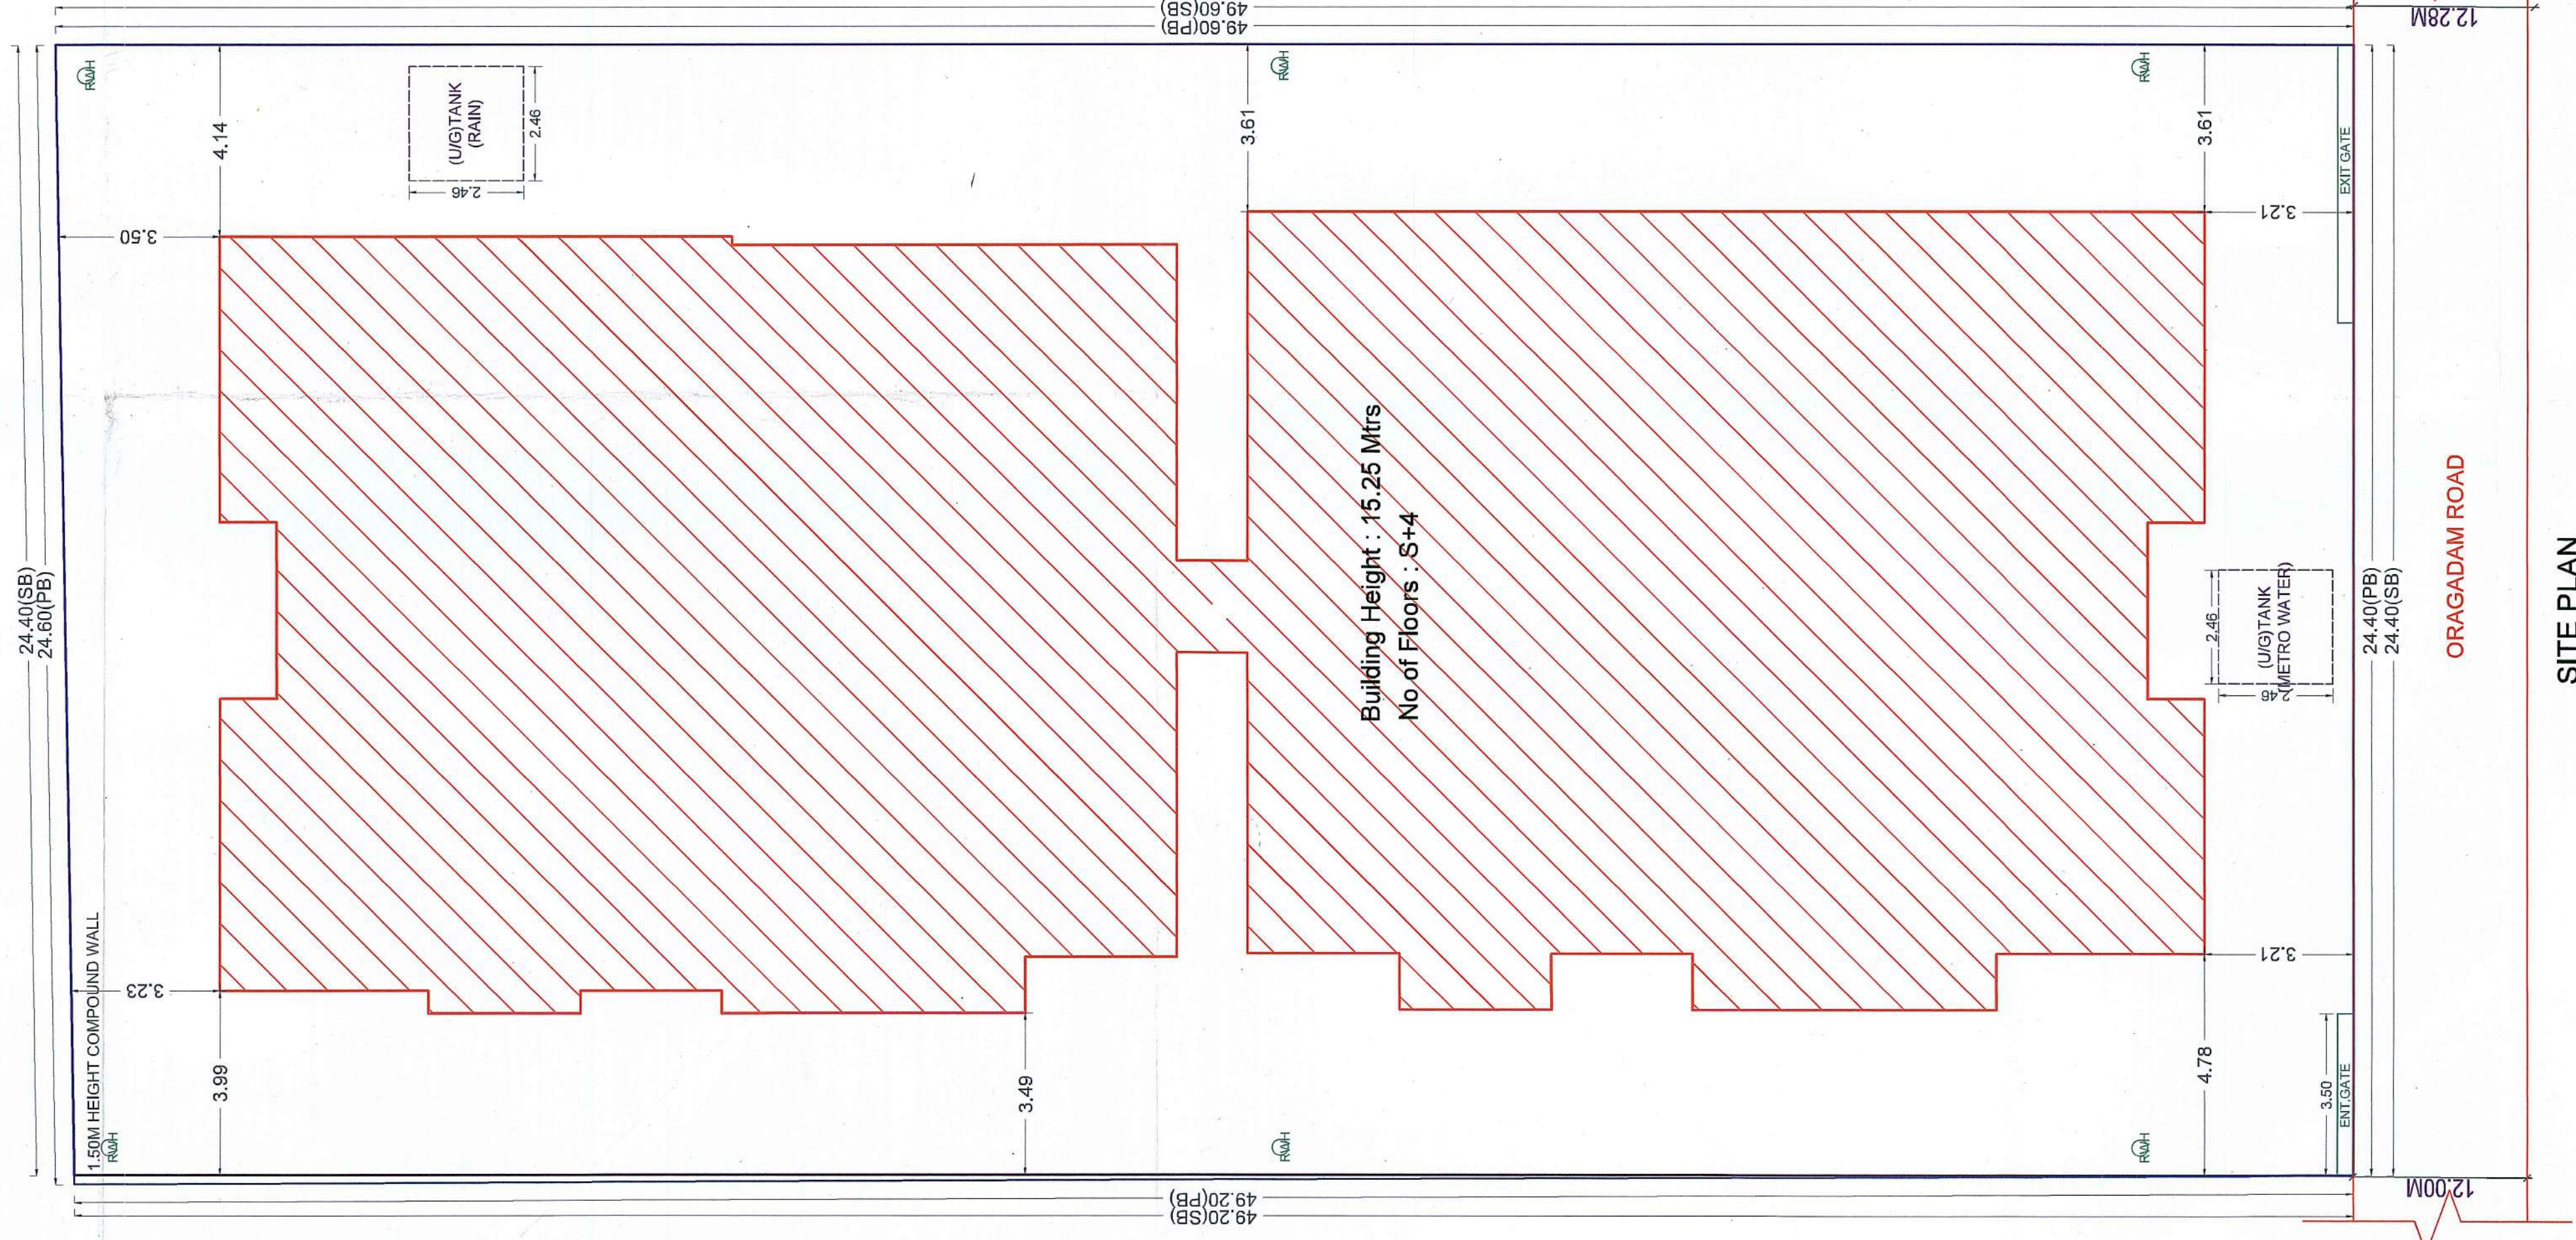

ELEVATION

SECTION - AA

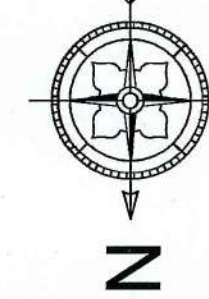

SITE PLAN

SITE CUM STILT FLOOR PLAN

ORAGADAM ROAD

ORAGADAM ROAD

ORAGADAM ROAD

ORAGADAM ROAD

Signature valid		Signature valid	
The approval is valid only for the purpose mentioned in the approval letter.		The approval is valid only for the purpose mentioned in the approval letter.	
This is a system generated drawing as per the soft copy submitted by the Architect/ License Engineer		This is a system generated drawing as per the soft copy submitted by the Architect/ License Engineer	
ARCH_E_35.00_x_48.00_Inches		ARCH_E_35.00_x_48.00_Inches	