


PLAN SHOWING THE PROPOSED CONSTRUCTION OF HIGH RISE GROUP DEVELOPMENT CONSISTING OF BLOCK - A: STILT FLOOR + 1ST FLOOR (PARKING) + 2ND FLOOR TO 9TH FLOORS RESIDENTIAL BUILDING WITH 168 DWELLING UNITS; BLOCK - B: 8F + GROUND FLOOR + 2 FLOORS - AMENITY BUILDING AND OPEN SWIMMING POOL ADJACENT TO AMENITY BUILDING AT 12M WIDE LINK ROAD SITUATED IN S. NO.449/2, 450/1BIA & 450/1C1 OF NEEDUNGURAM VILLAGE, WITHIN THE LIMITS OF KATTANKOLATHUR PANCHAYAT UNION.





KEY NO.		QR CODE
---------	--	---------

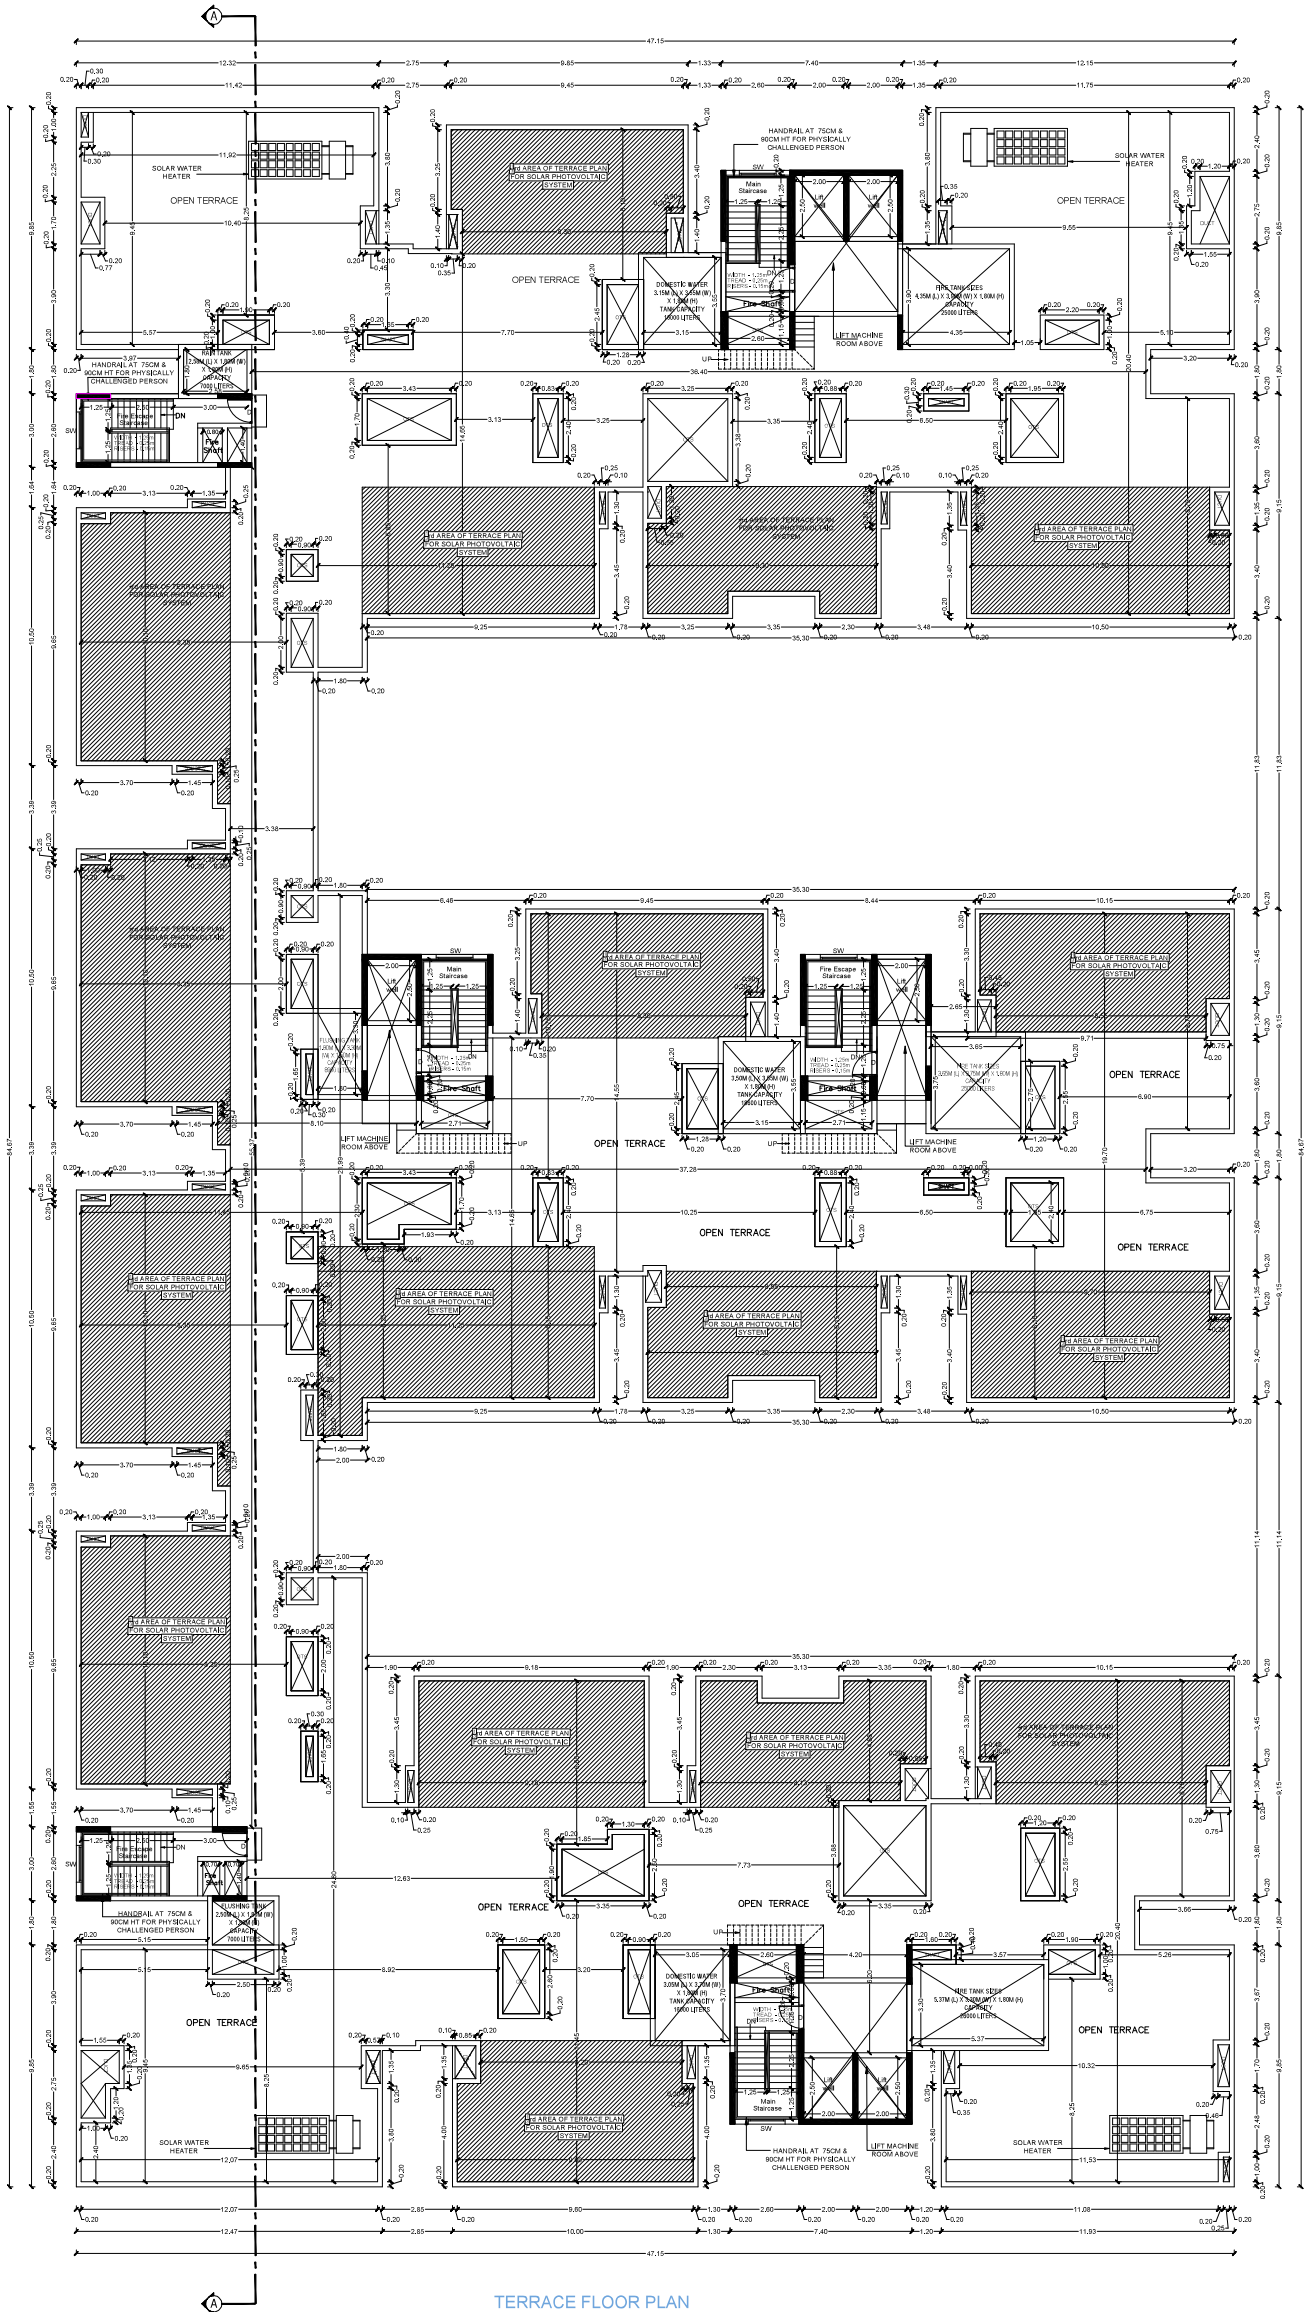

TERRACE FLOOR PLAN
BLOCK-A

APPROVAL CONDITION

SCALE 1:100



CHENNAI METROPOLITAN DEVELOPMENT AUTHORITY

SUBJECT TO THE CONDITIONS MENTIONED IN THIS OFFICE

KEY NO.

QR CODE



SECTION-AA
BLOCK-A

APPROVAL CONDITION

PREP. FILE NO.

PREP. APPRV. DATE

PREP. AUTH.

PREP. DESIGNED

SCALE 1:100

CHENNAI METROPOLITAN DEVELOPMENT AUTHORITY

SUBJECT TO THE CONDITIONS MENTIONED IN THIS OFFICE

FILE NO. 04/19

PLAN PERMIT NO. 04/2019/MD

DATE 08/08/2019


This Planning Permission issued under New Rule 114(CBDR) 2019 is subject to final outcome of the W.P. (MD) No.8648 of 2019 and WMP (MD) No. 6915 & 6913 of 2019.

For (Deputy Planner / Chief Planner / Member-Secretary)
High Rise Building / Non High Rise Building
This Approval is valid only after building Permit is issued by the concerned Local Body.


QR CODE




SOUTH FACING ELEVATION
BLOCK-A

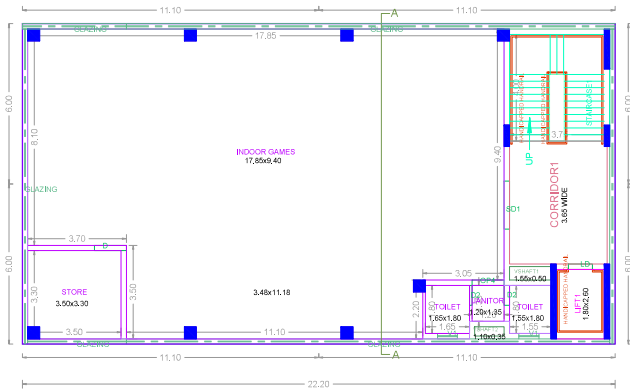


TYPICAL - 1, 2 FLOOR PLAN
BLOCK-B

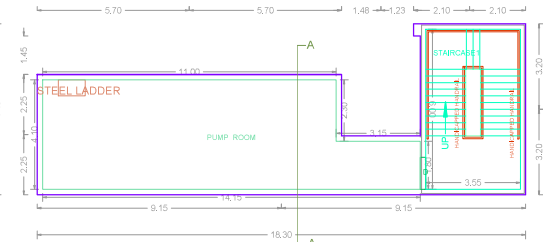


BASEMENT FLOOR PLAN
BLOCK-B

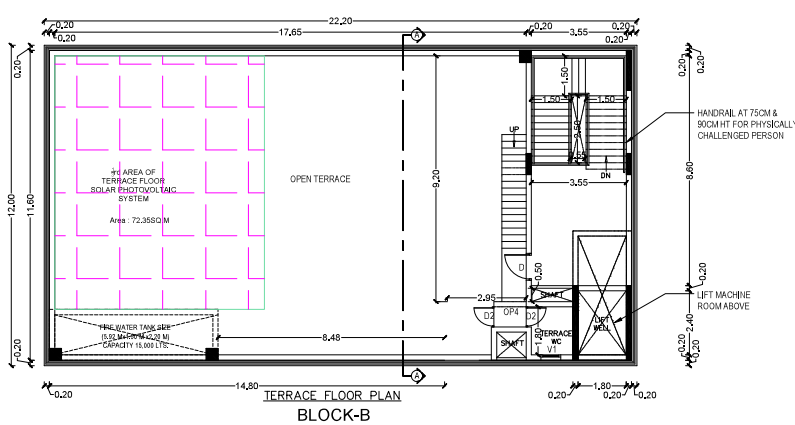


TERRACE FLOOR PLAN
BLOCK-B

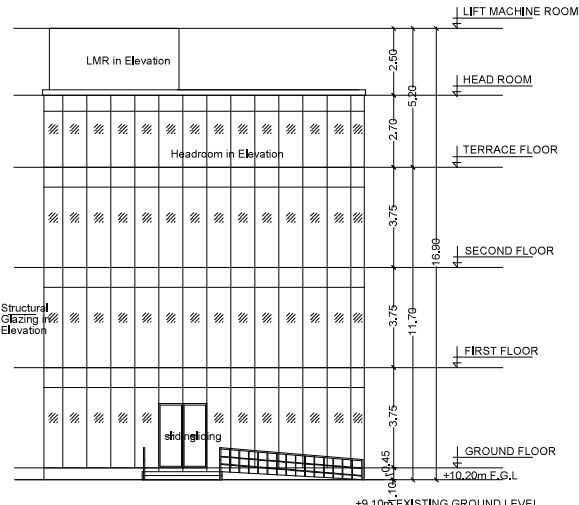

ELEVATION
BLOCK-B

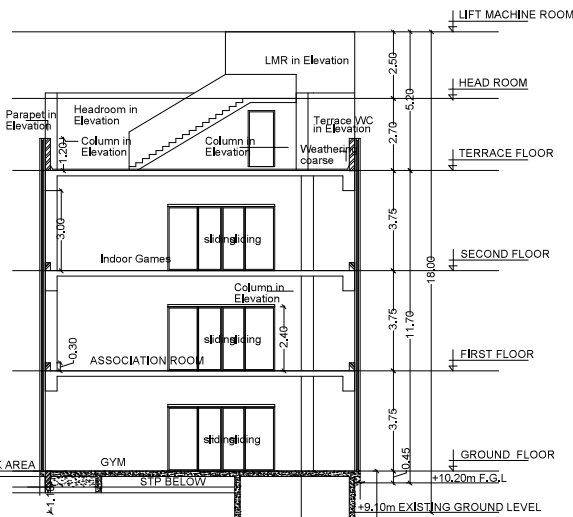

SECTION-AA
BLOCK-B

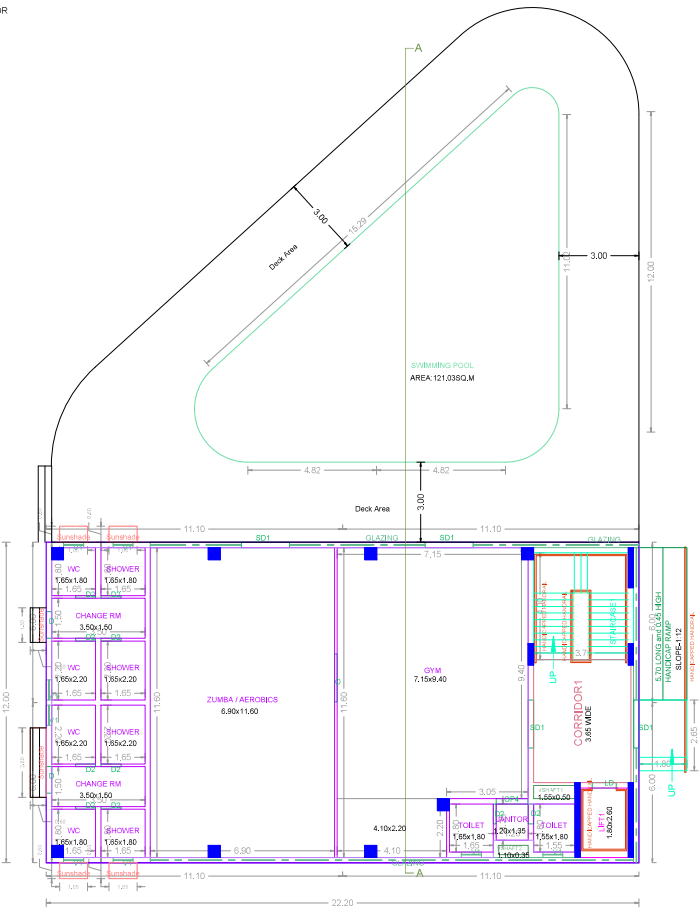

GROUND FLOOR PLAN
BLOCK-B

APPROVAL CONDITION

FOR THE PURPOSE OF
PRELIMINARY DESIGN
FOR THE PURPOSE OF
PRELIMINARY DESIGN
FOR THE PURPOSE OF
PRELIMINARY DESIGN

SCALE 1:100

CHENNAI METROPOLITAN DEVELOPMENT AUTHORITY

SUBJECT TO THE CONDITIONS MENTIONED IN THIS OFFICE

FOR THE PURPOSE OF
PRELIMINARY DESIGN
FOR THE PURPOSE OF
PRELIMINARY DESIGN
FOR THE PURPOSE OF
PRELIMINARY DESIGN

For (Deputy Planner / Chief Planner / Member-Secretary)
High Rise Building / Non High Rise Building
This Approval is valid only after building Permit is issued by the concerned Local Body.

QR
CODE