


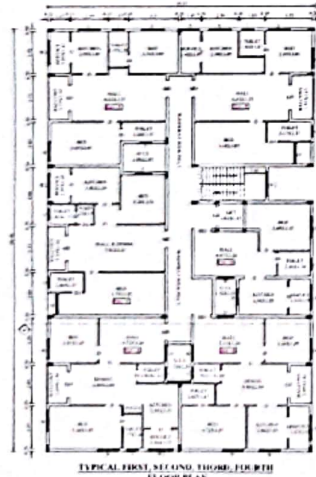
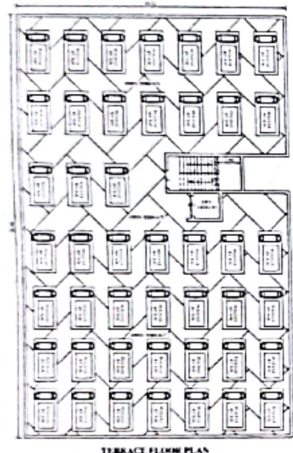
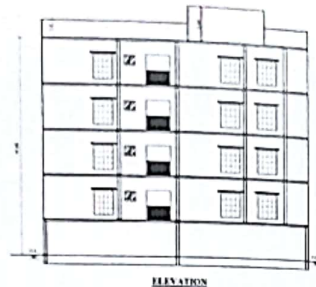
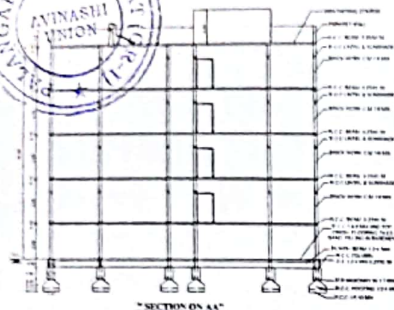


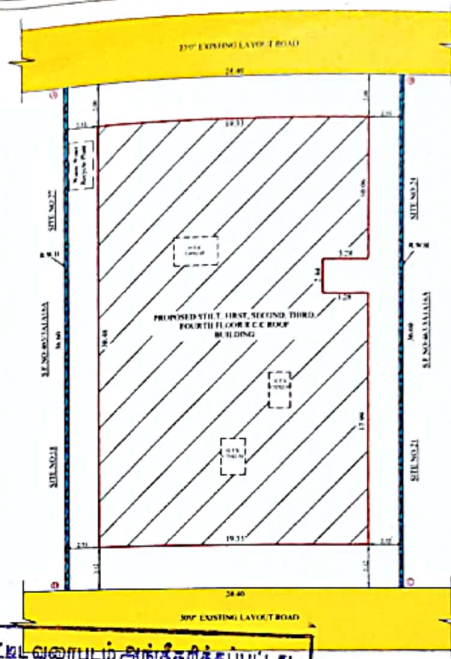

BP / TCP [TD] NO: 97/2023
Supervisor : Tmt.Sehasti Rosali
D.Man : Thiru. Elanchezhian R.K
Surveyor / A.D. Man : Thiru. S.Riswan

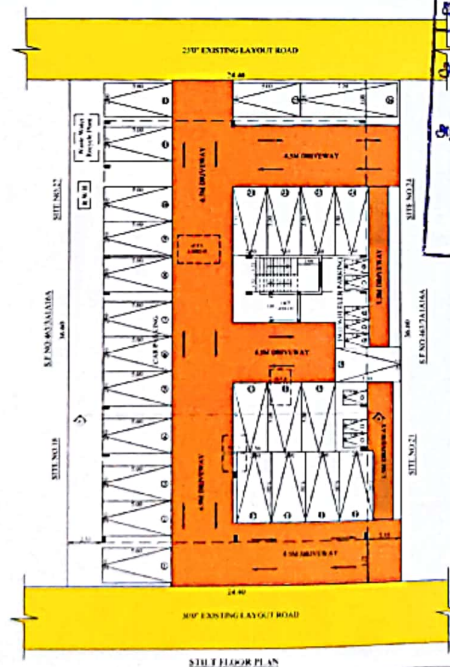

Typical Floor (First, second, third & fourth dwelling Area, etc.)		
SR.NO	FLOOR	Area Sq.m
1	A	109.10
2	B	109.06
3	C	93.47
4	D	57.42
5	E	54.44
6	F	92.49
COMMON AREA		96.87
TOTAL		608.45

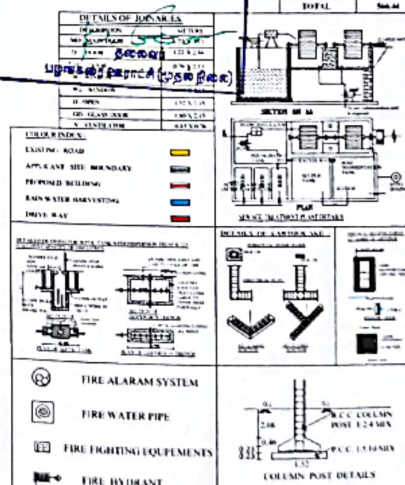

SITE AND DETAILED PLAN SHOWING THE PROPOSED
CONSTRUCTION R.C.C. ROOF OF STEEL FLOOR, FIRST,
SECOND, THIRD, FOURTH & HEAD ROOM FLOOR APARTMENT
BUILDING IN SITE NO-19, 20, 25, 26 & 27 NO. 463/1A/16K, LAYOUT
APPROVED NO-308/2001, AT "SRI VIGNESH NAGAR"
PALANGARAI VILLAGE & PANCHAYAT, AVINASHI TALUK,
TIRUPPUR DISTRICT.

APPLICANT: Mr. K.N. MANTYANNA Sd. NARAYANAN

ONLINE APPLICATION NO:SWP/BPA/60961/2023

NO OF DWELLING UNIT : 24	BUILDING HEIGHT : 13.29M
--------------------------	--------------------------

AS PER DOCUMENT = 892.00 Sq.m (0.22 Acres)

AS PER PATTA = 892.00 Sq.m

AS PER SUPER IMPOSED AREA = 892.00 Sq.m

SITE AREA DETAILS

BUILDING AREA DETAILS	FSI (SQ.M)	NON FSI (SQ.M)	TOTAL BUILD. AREA
AREA OF PRO. R.C.C ROOF STILT BUILDING	—	581.15	581.15
AREA OF PRO. R.C.C ROOF F.F BUILDING	566.44	—	566.44
AREA OF PRO. R.C.C ROOF S.F BUILDING	566.44	—	566.44
AREA OF PRO. R.C.C ROOF T.F BUILDING	566.44	—	566.44
AREA OF PRO. R.C.C ROOF F.F BUILDING	566.44	—	566.44
AREA OF PRO. R.C.C ROOF HEAD ROOM BUILDING	—	12.38	12.38
GRAND TOTAL	2268.76	593.53	2862.29

FLOOR SPACE INDEX : FSI :: CONST. AREA AREA OF SITE $\frac{22676}{100.00} = 2.54 : 1.0$	ALL DIMENSION ARE IN METRE SCALE : 1 : 100	
--	--	--

PARKING DETAILS	REQUIRED	PROVIDED
1 Car Space for every 100 sqm. of Floor area (including Visitors Parking)	26	26
1 Two Wheeler space for every Floor area	5	8

REGISTERED STRUCTURAL ENGINEER





By SHREYAS R. VALL
 Assistant Attorney General

REGISTERED ENGINEER



APPENDIX C

Signature valid



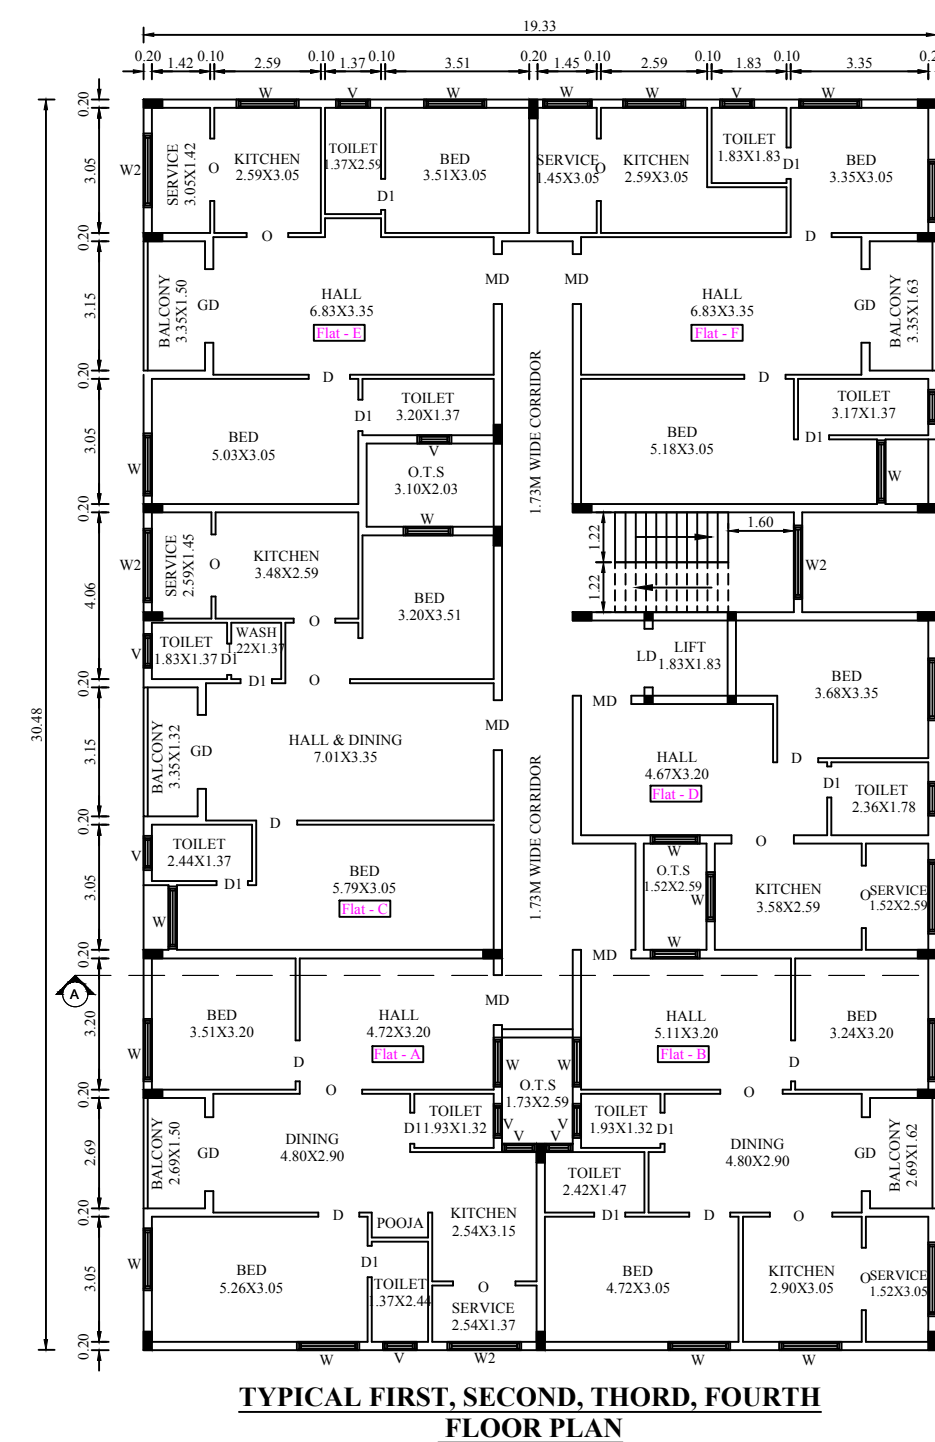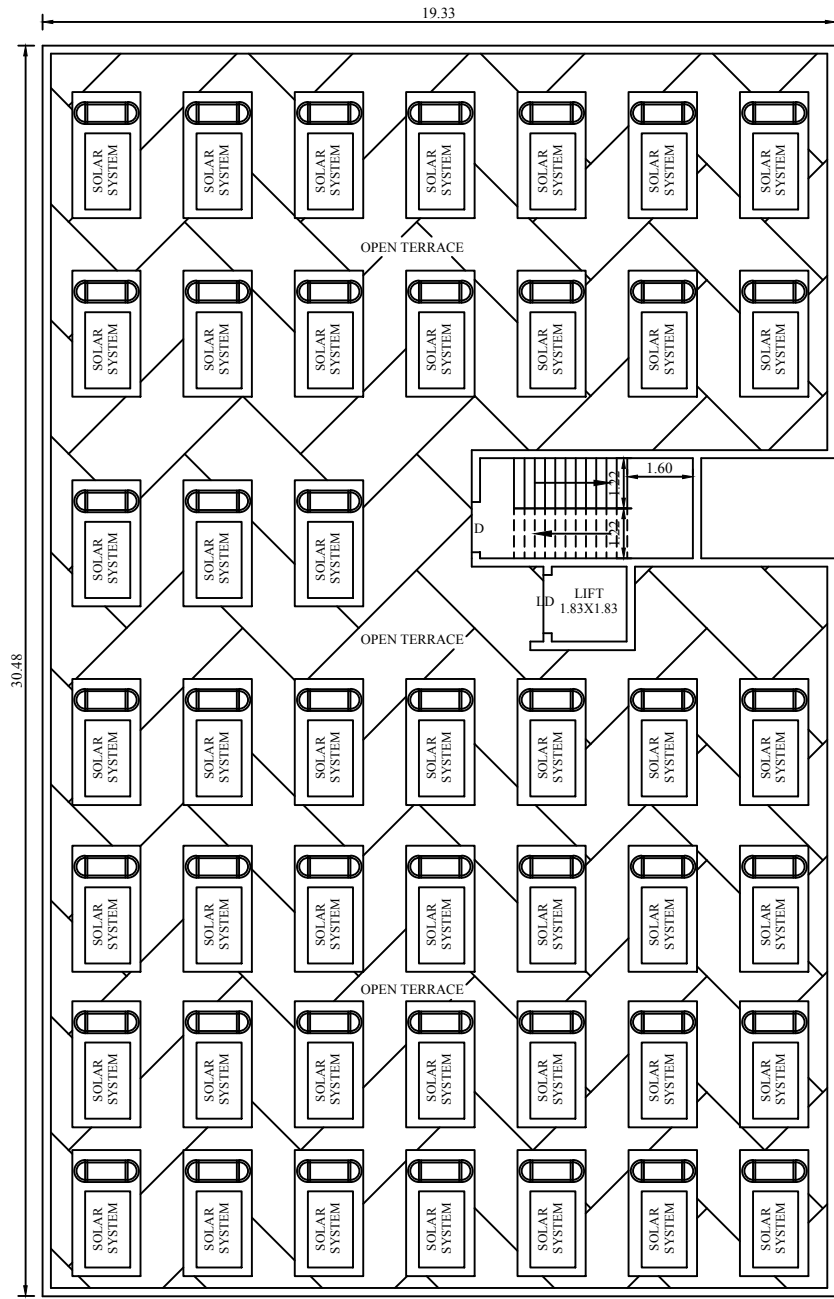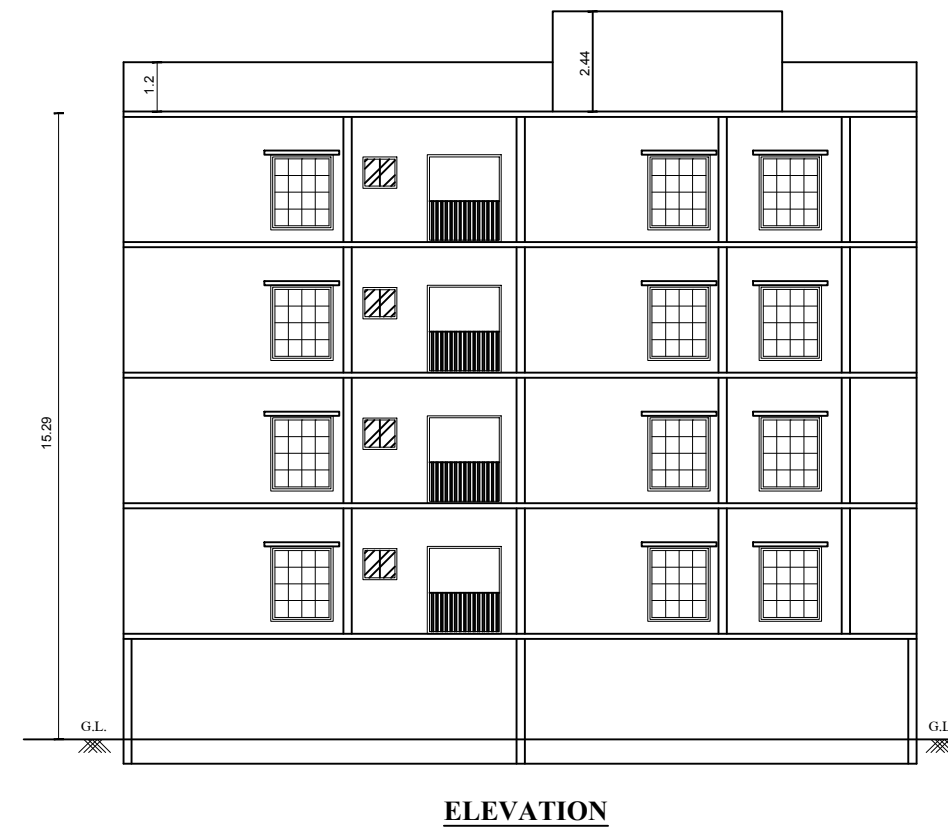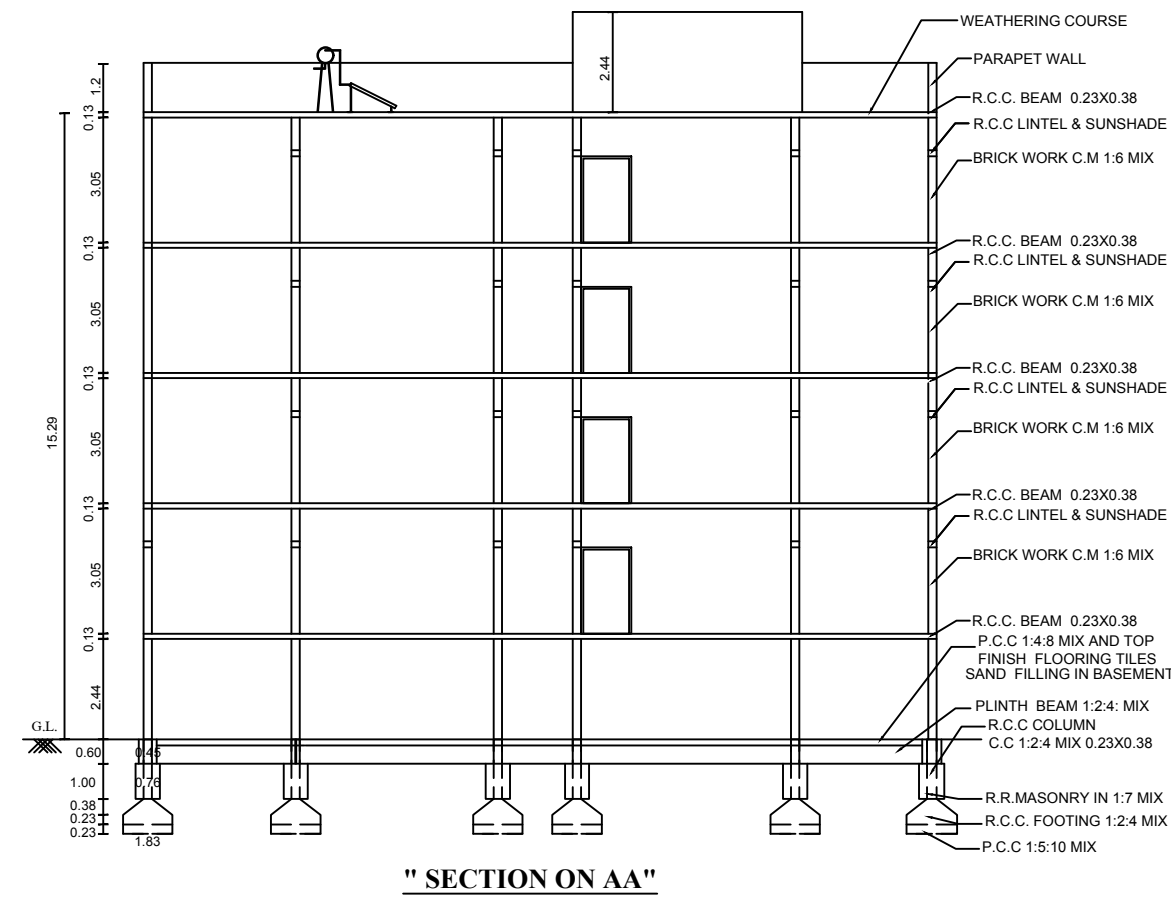






BP / TCP [TD] NO: 97/2023
Supervisor : Tmt.Sebasti Rosali
D.Man : Thiru. Elanchezhian R.K
Surveyor / A.D. Man : Thiru. S.Riswan

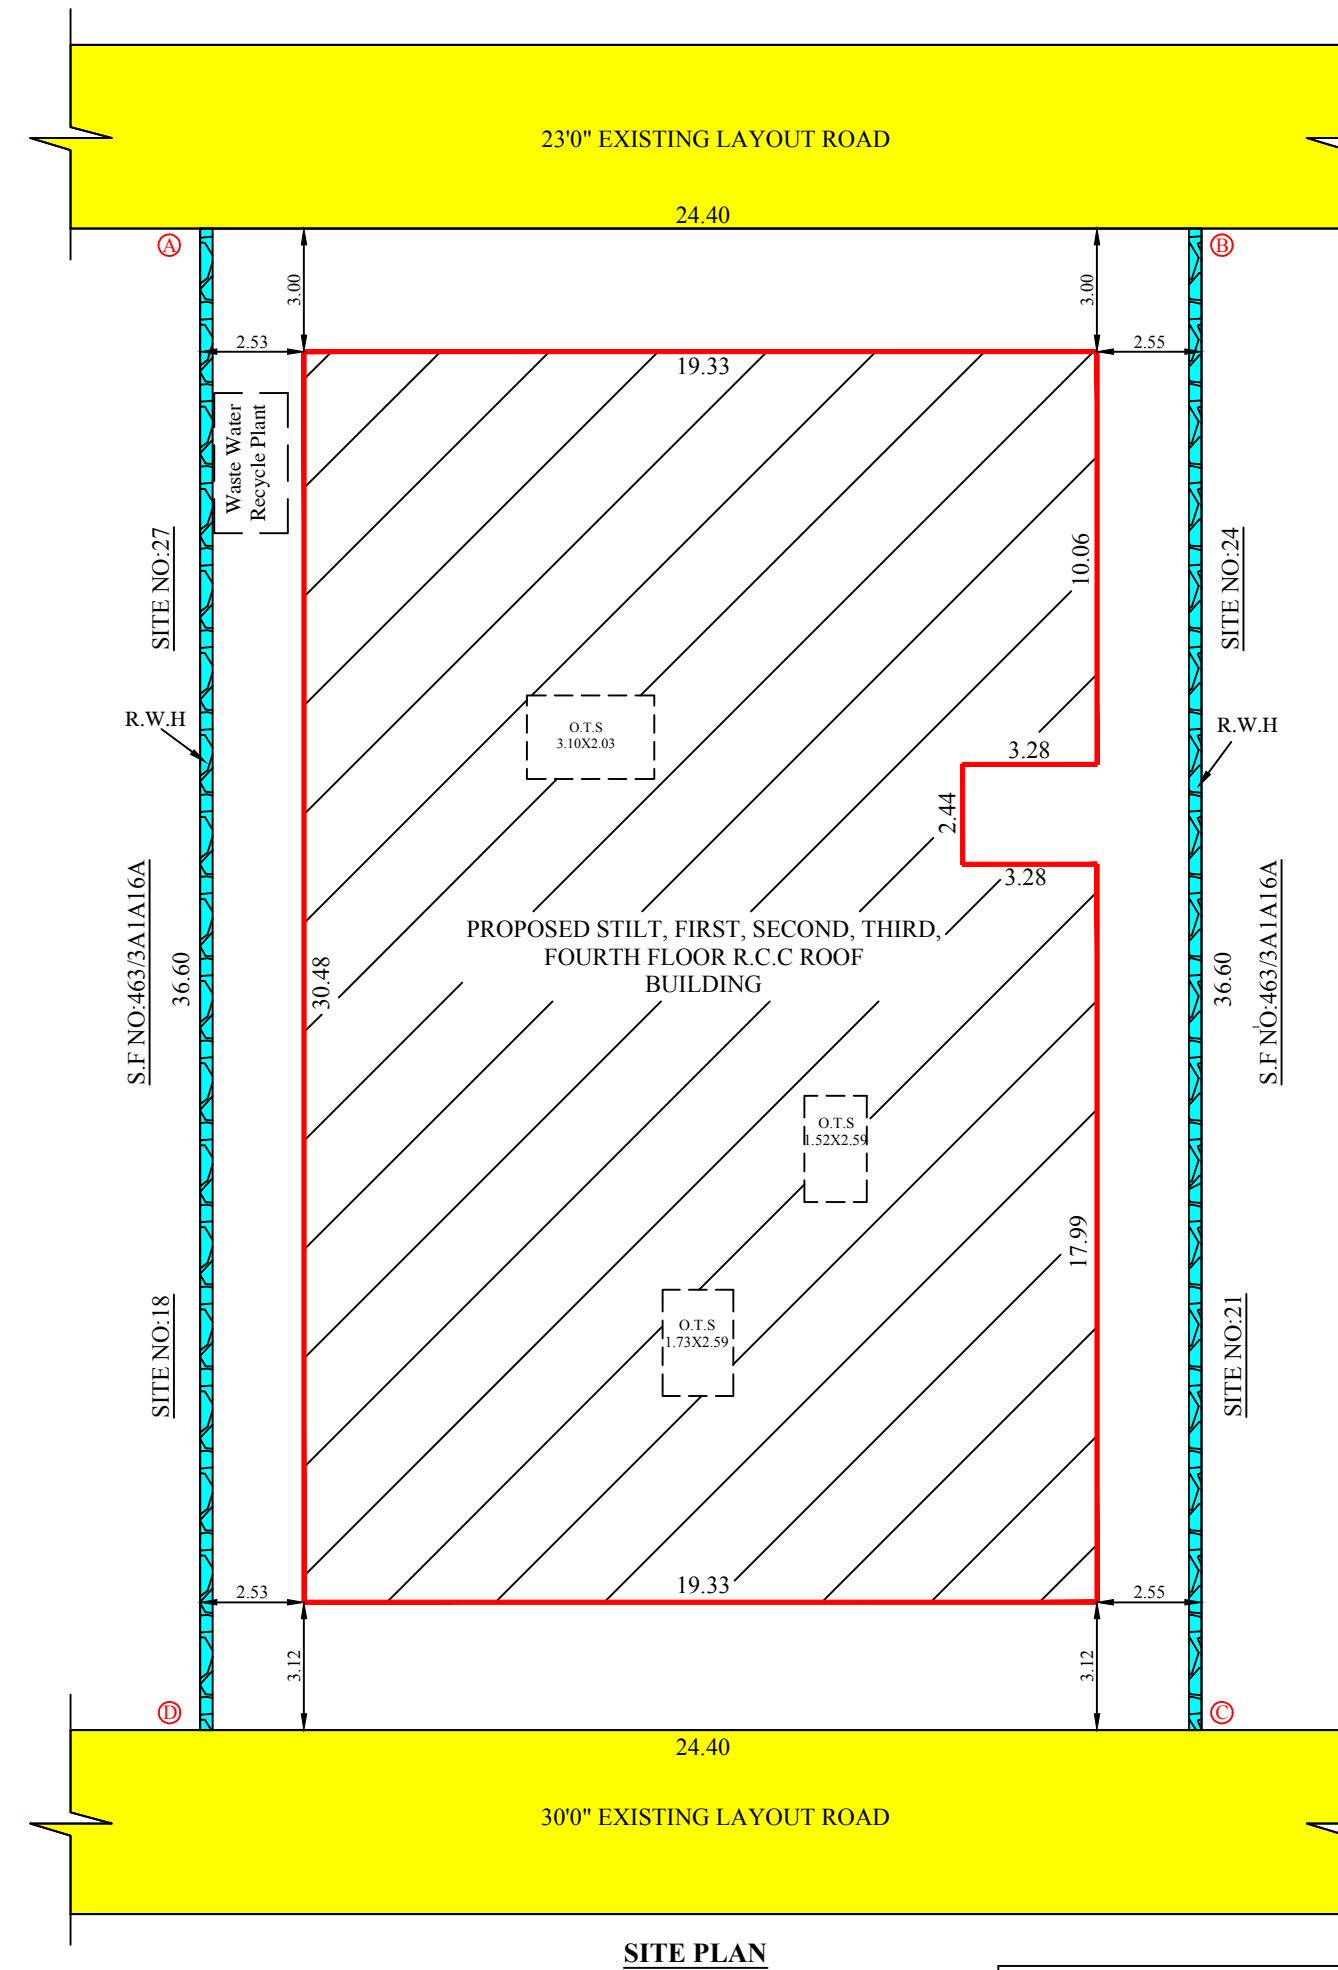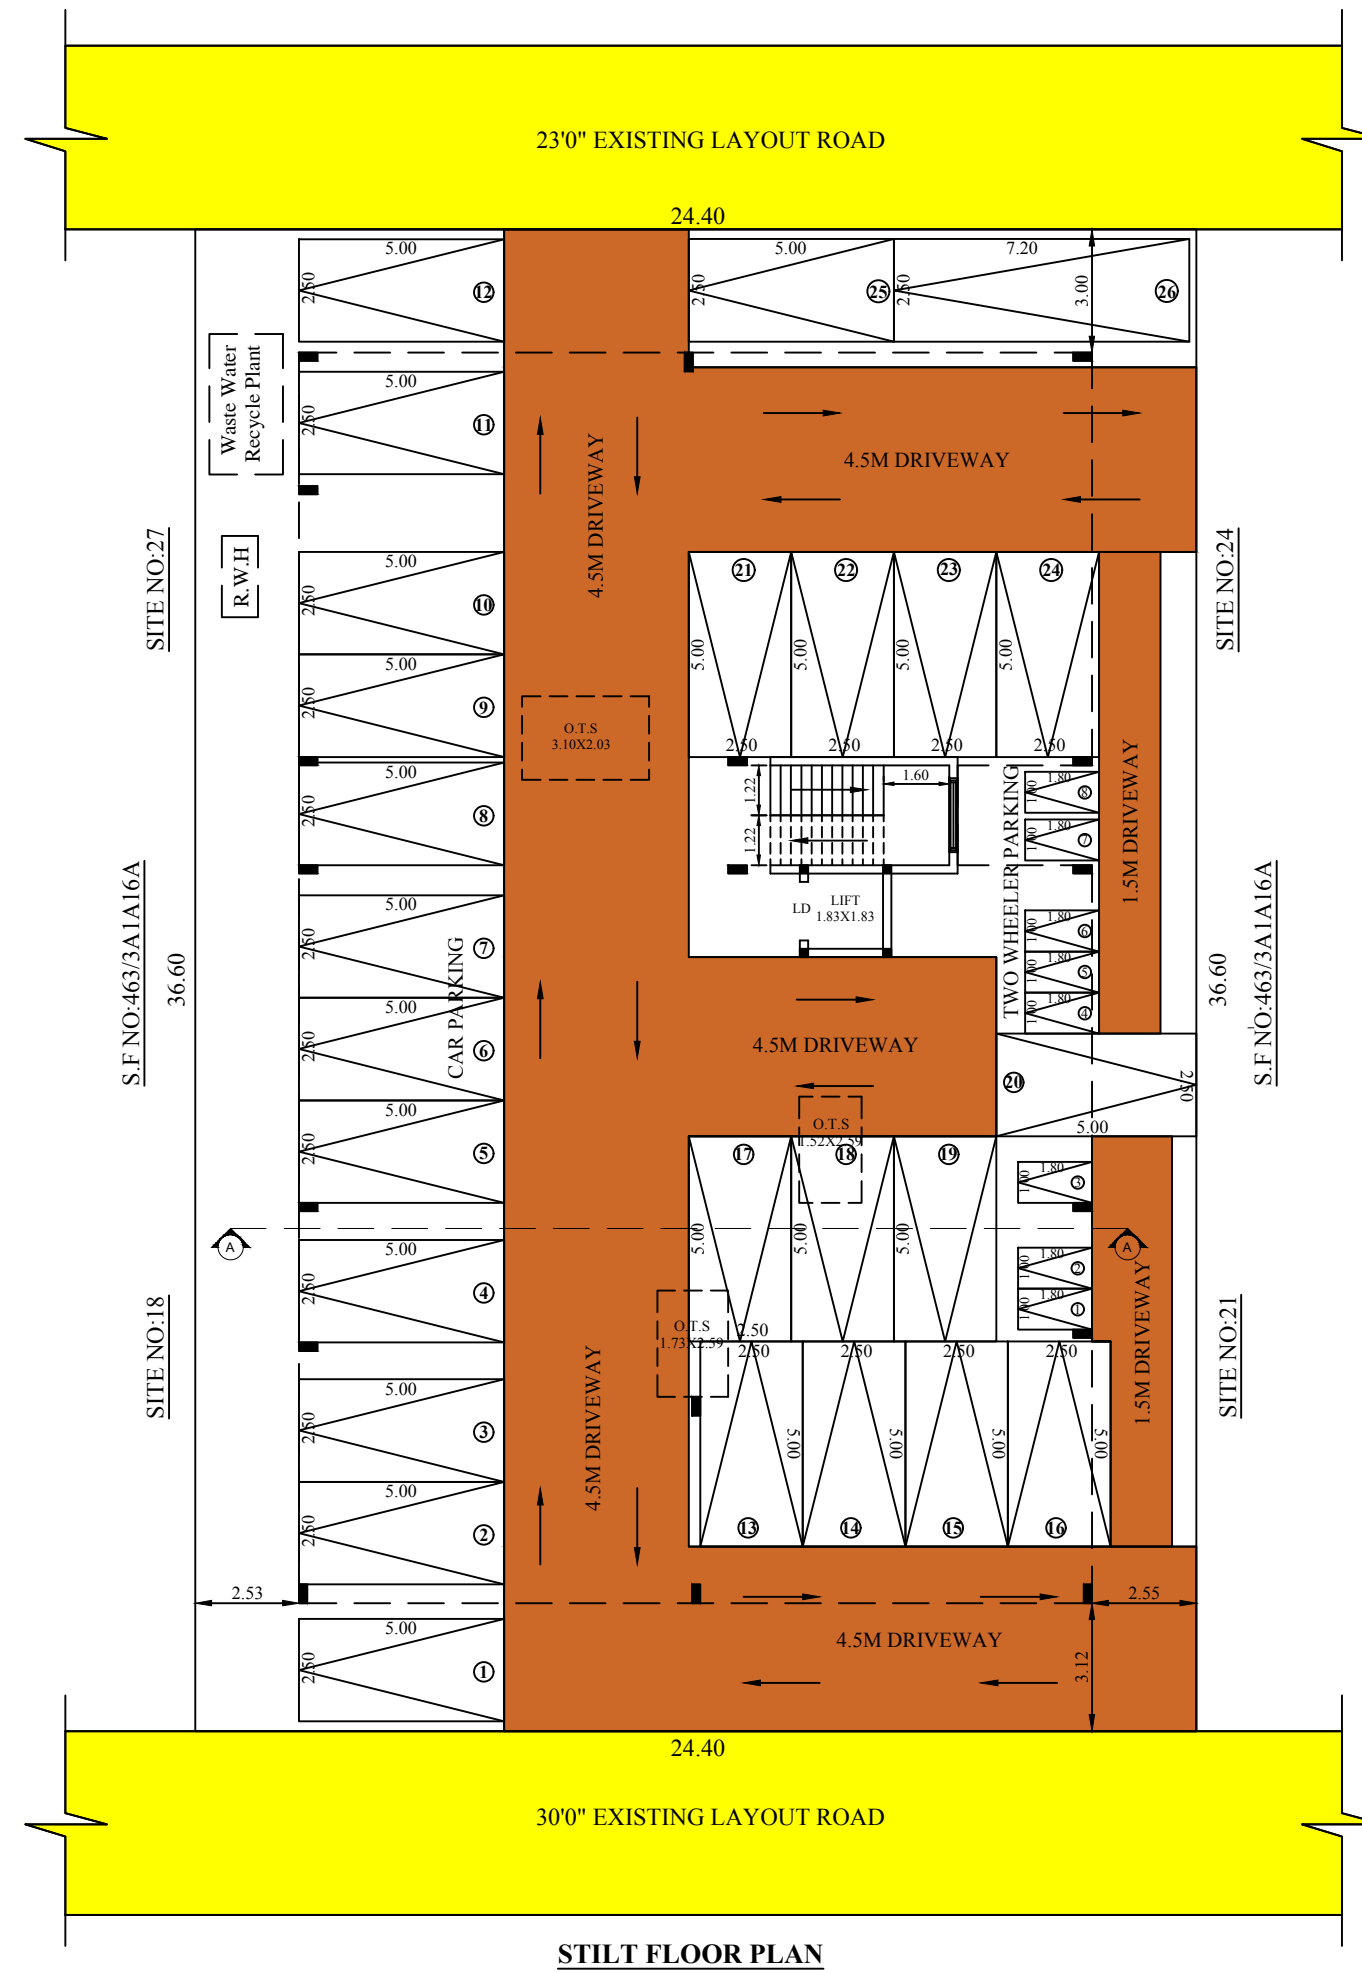

Typical Floor (First, second, Third & Fourth Dwelling Area Details)		
S/NO	FLAT	Area Sq.m
1	A	89.09
2	B	89.66
3	C	93.47
4	D	57.42
5	E	84.44
6	F	92.49
COMMON AREA		59.87
TOTAL		566.44

DETAILS OF JOINARIES.	
DESCRIPTION	METERS
MD - MAIN DOOR	1.22 X 2.13
D - DOOR	1.22 X 2.44
D1 - DOOR	0.76 X 2.13
W - WINDOW	1.52 X 1.83
W2 - WINDOW	1.80 X 2.13
O - OPEN	1.52 X 2.13
GD - GLASS DOOR	1.80 X 2.13
V - VENTILATOR	0.83 X 0.76

COLOUR INDEX:	
EXISTING ROAD	Yellow
APPLICANT SITE BOUNDARY	Green
PROPOSED BUILDING	Red
RAIN WATER HARVESTING	Blue
DRIVE WAY	Orange

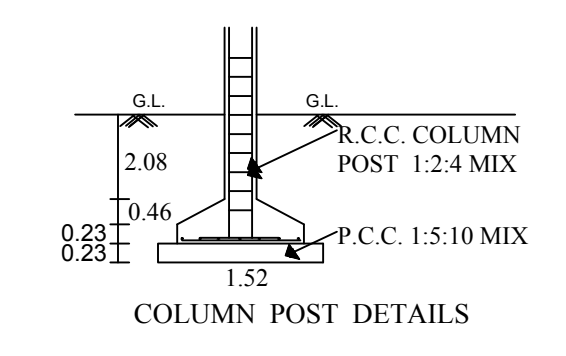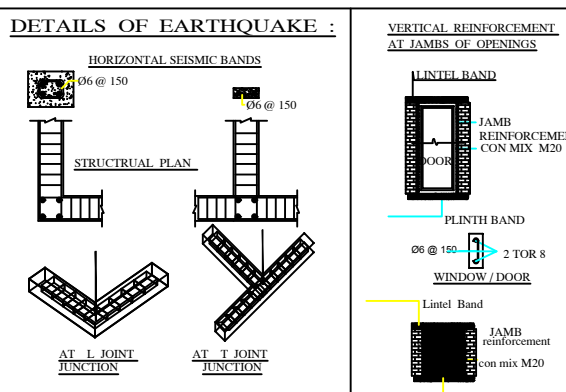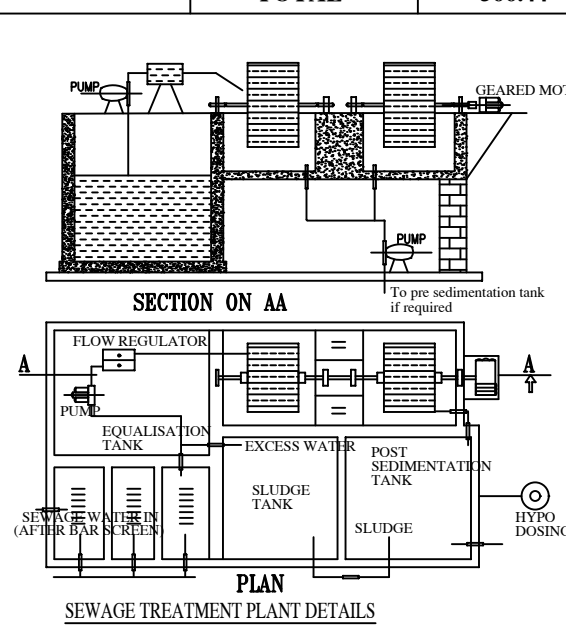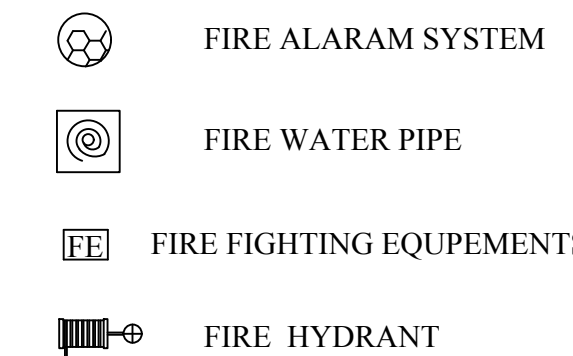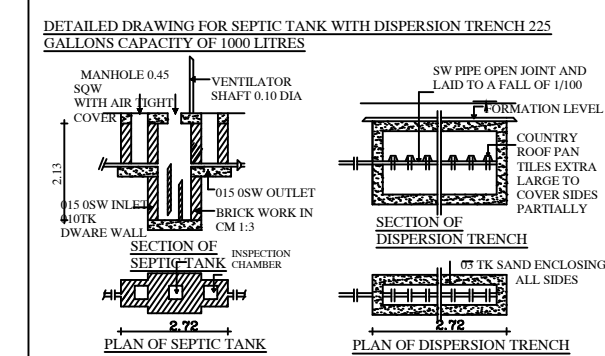

SITE AND DETAILED PLAN SHOWING THE PROPOSED CONSTRUCTION R.C.C ROOF OF STILT, GROUND, FIRST, SECOND , THIRD, FOURTH & HEAD ROOM FLOOR APPARTMENT BUILDING IN SITE NO:19, 20, 25, 26 S.F.NO: 463/3A/1A/16B, LAYOUT APPROVED NO:308/2001, AT " SRI VIGNESH NAGAR " PALANGARAI VILLAGE & PANCHAYAT, AVINASHI TALUK , TIRUPPUR DISTRICT.

APPLICANT: Mr. K.N. MANIVANNAN S/o. NARAYANAN.

ONLINE APPLICATION NO:SWP/BPA/049061/2023

NO OF DWELLING UNIT : 24	BUILDING HEIGHT : 15.29M
AS PER DOCUMENT	= 892.00 Sq.m (0.22Acres)
AS PER PATTA	= 892.00 Sq.m.
AS PER SUPER IMPOSED AREA	= 892.00 Sq.m.

SITE AREA DETAILS

BUILDING AREA DETAILS	FSI (SQ.M)	NON FSI (SQ.M)	TOTAL BUILTUP AREA
AREA OF PRO. R.C.C ROOF STILT BUILDING	-----	581.15	581.15
AREA OF PRO. R.C.C ROOF F.F BUILDING	566.44	-----	566.44
AREA OF PRO. R.C.C ROOF S.F BUILDING	566.44	-----	566.44
AREA OF PRO. R.C.C ROOF T.F BUILDING	566.44	-----	566.44
AREA OF PRO. R.C.C ROOF F.F BUILDING	566.44	-----	566.44
AREA OF PRO. R.C.C ROOF HEAD ROOM BUILDING	-----	12.38	12.38
GRAND TOTAL	2265.76	593.53	2859.29

FLOOR SPACE INDEX (FSI) =	CONST. AREA AREA OF SITE	ALL DIMENSION ARE IN METRE	SCALE : 1:100
2265.76	= 2.54 < 2.0		
892.00			

PARKING DETAILS	REQUIRED	PROVIDED
1 Car Space for every 100 sqm., of Floor area (Including Visitors Parking)	26	26
1 Two Wheeler space for every Floor area	5	8

REGISTERED STRUCTURAL ENGINEER

Er. SURENDRAN.K.V.E.
REGISTERED ENGINEER

REGISTERED ENGINEER

APPLICANT / OWNER

Signature Not Verified
Signed by Assistant Director
Location: Tiruppur
Date: 2023.11.20 11:35:55