

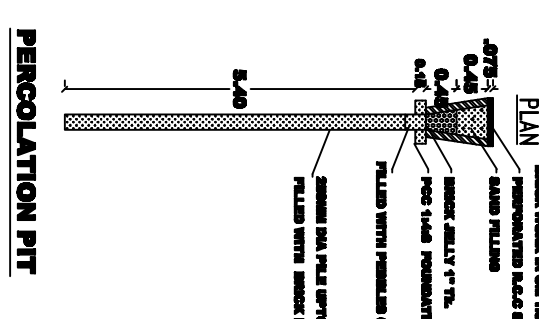
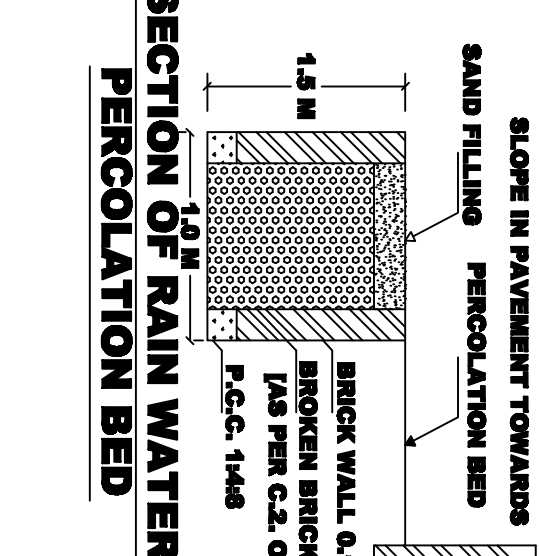
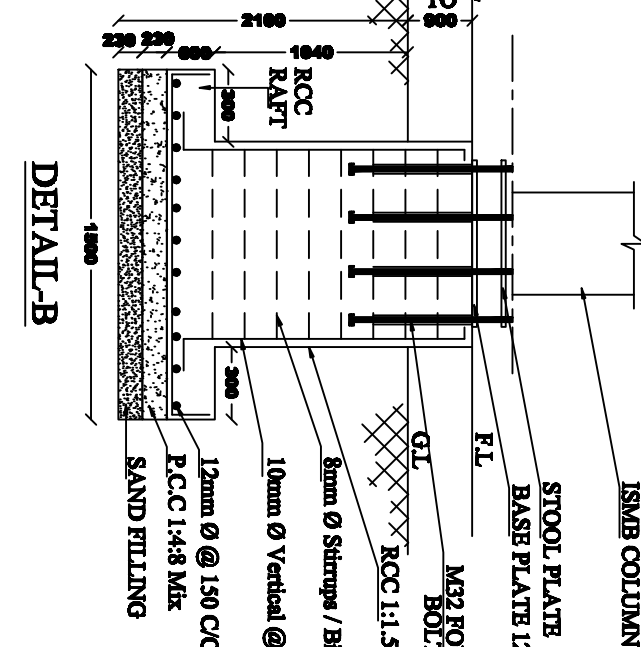
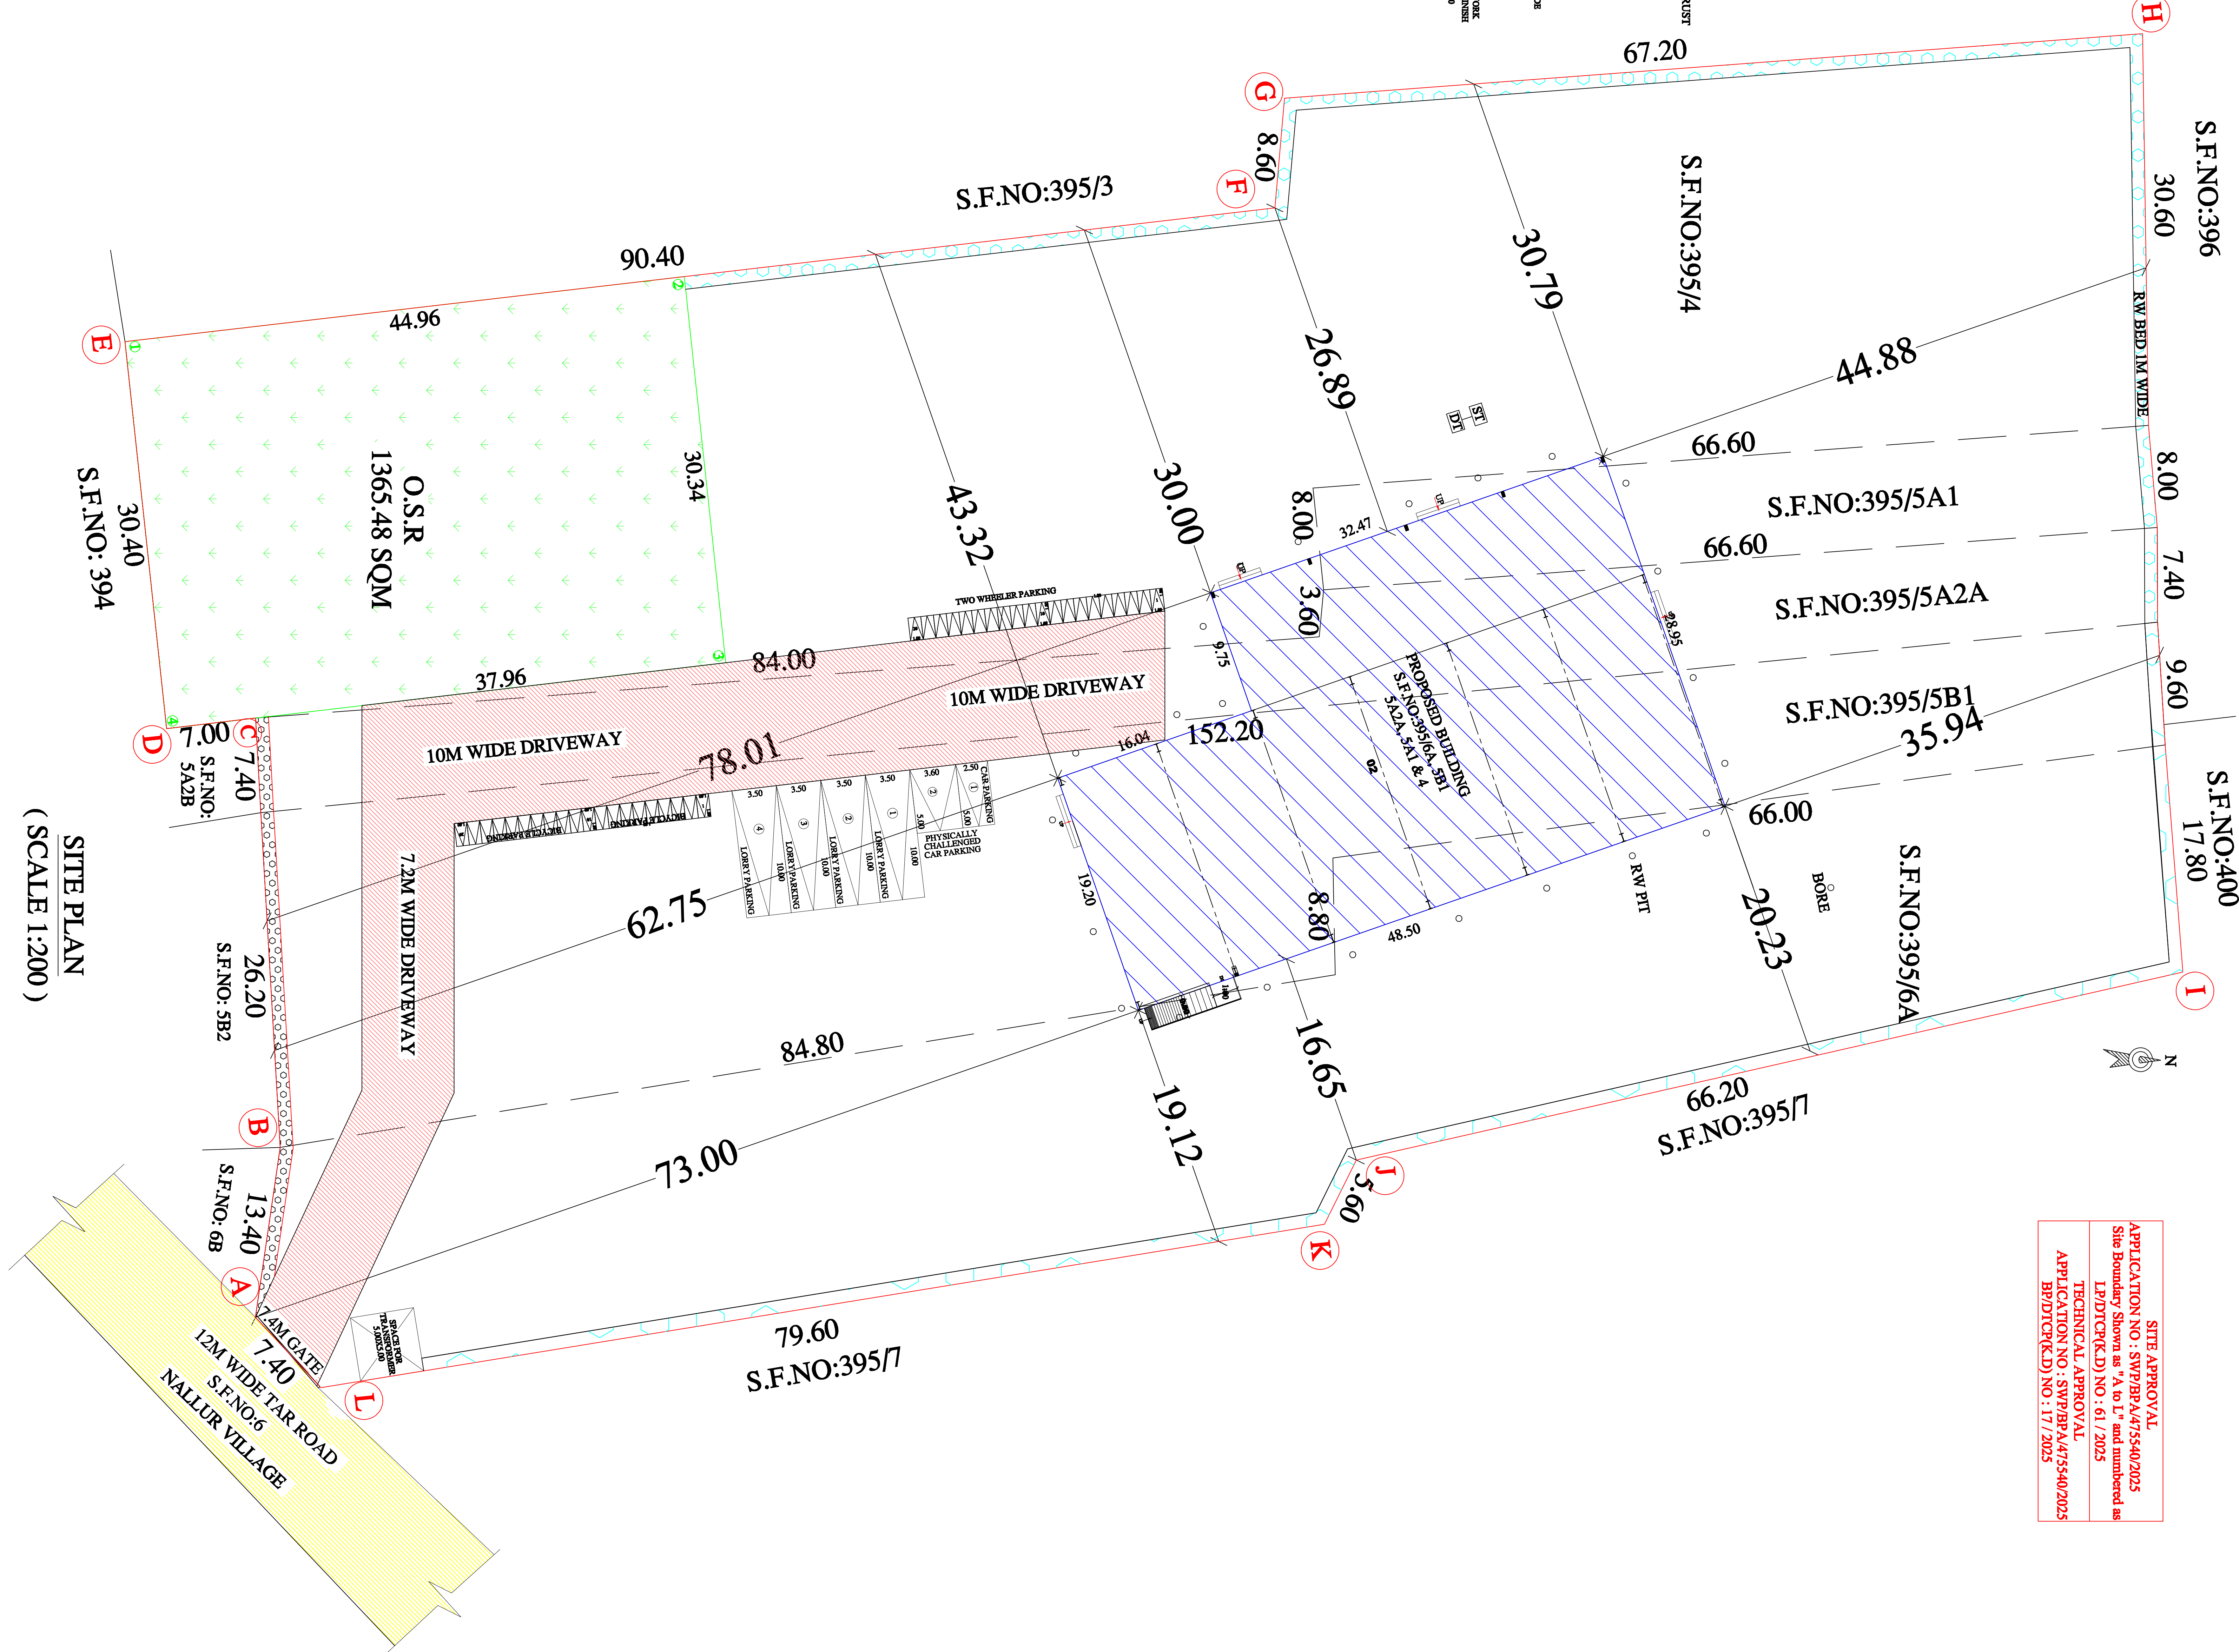
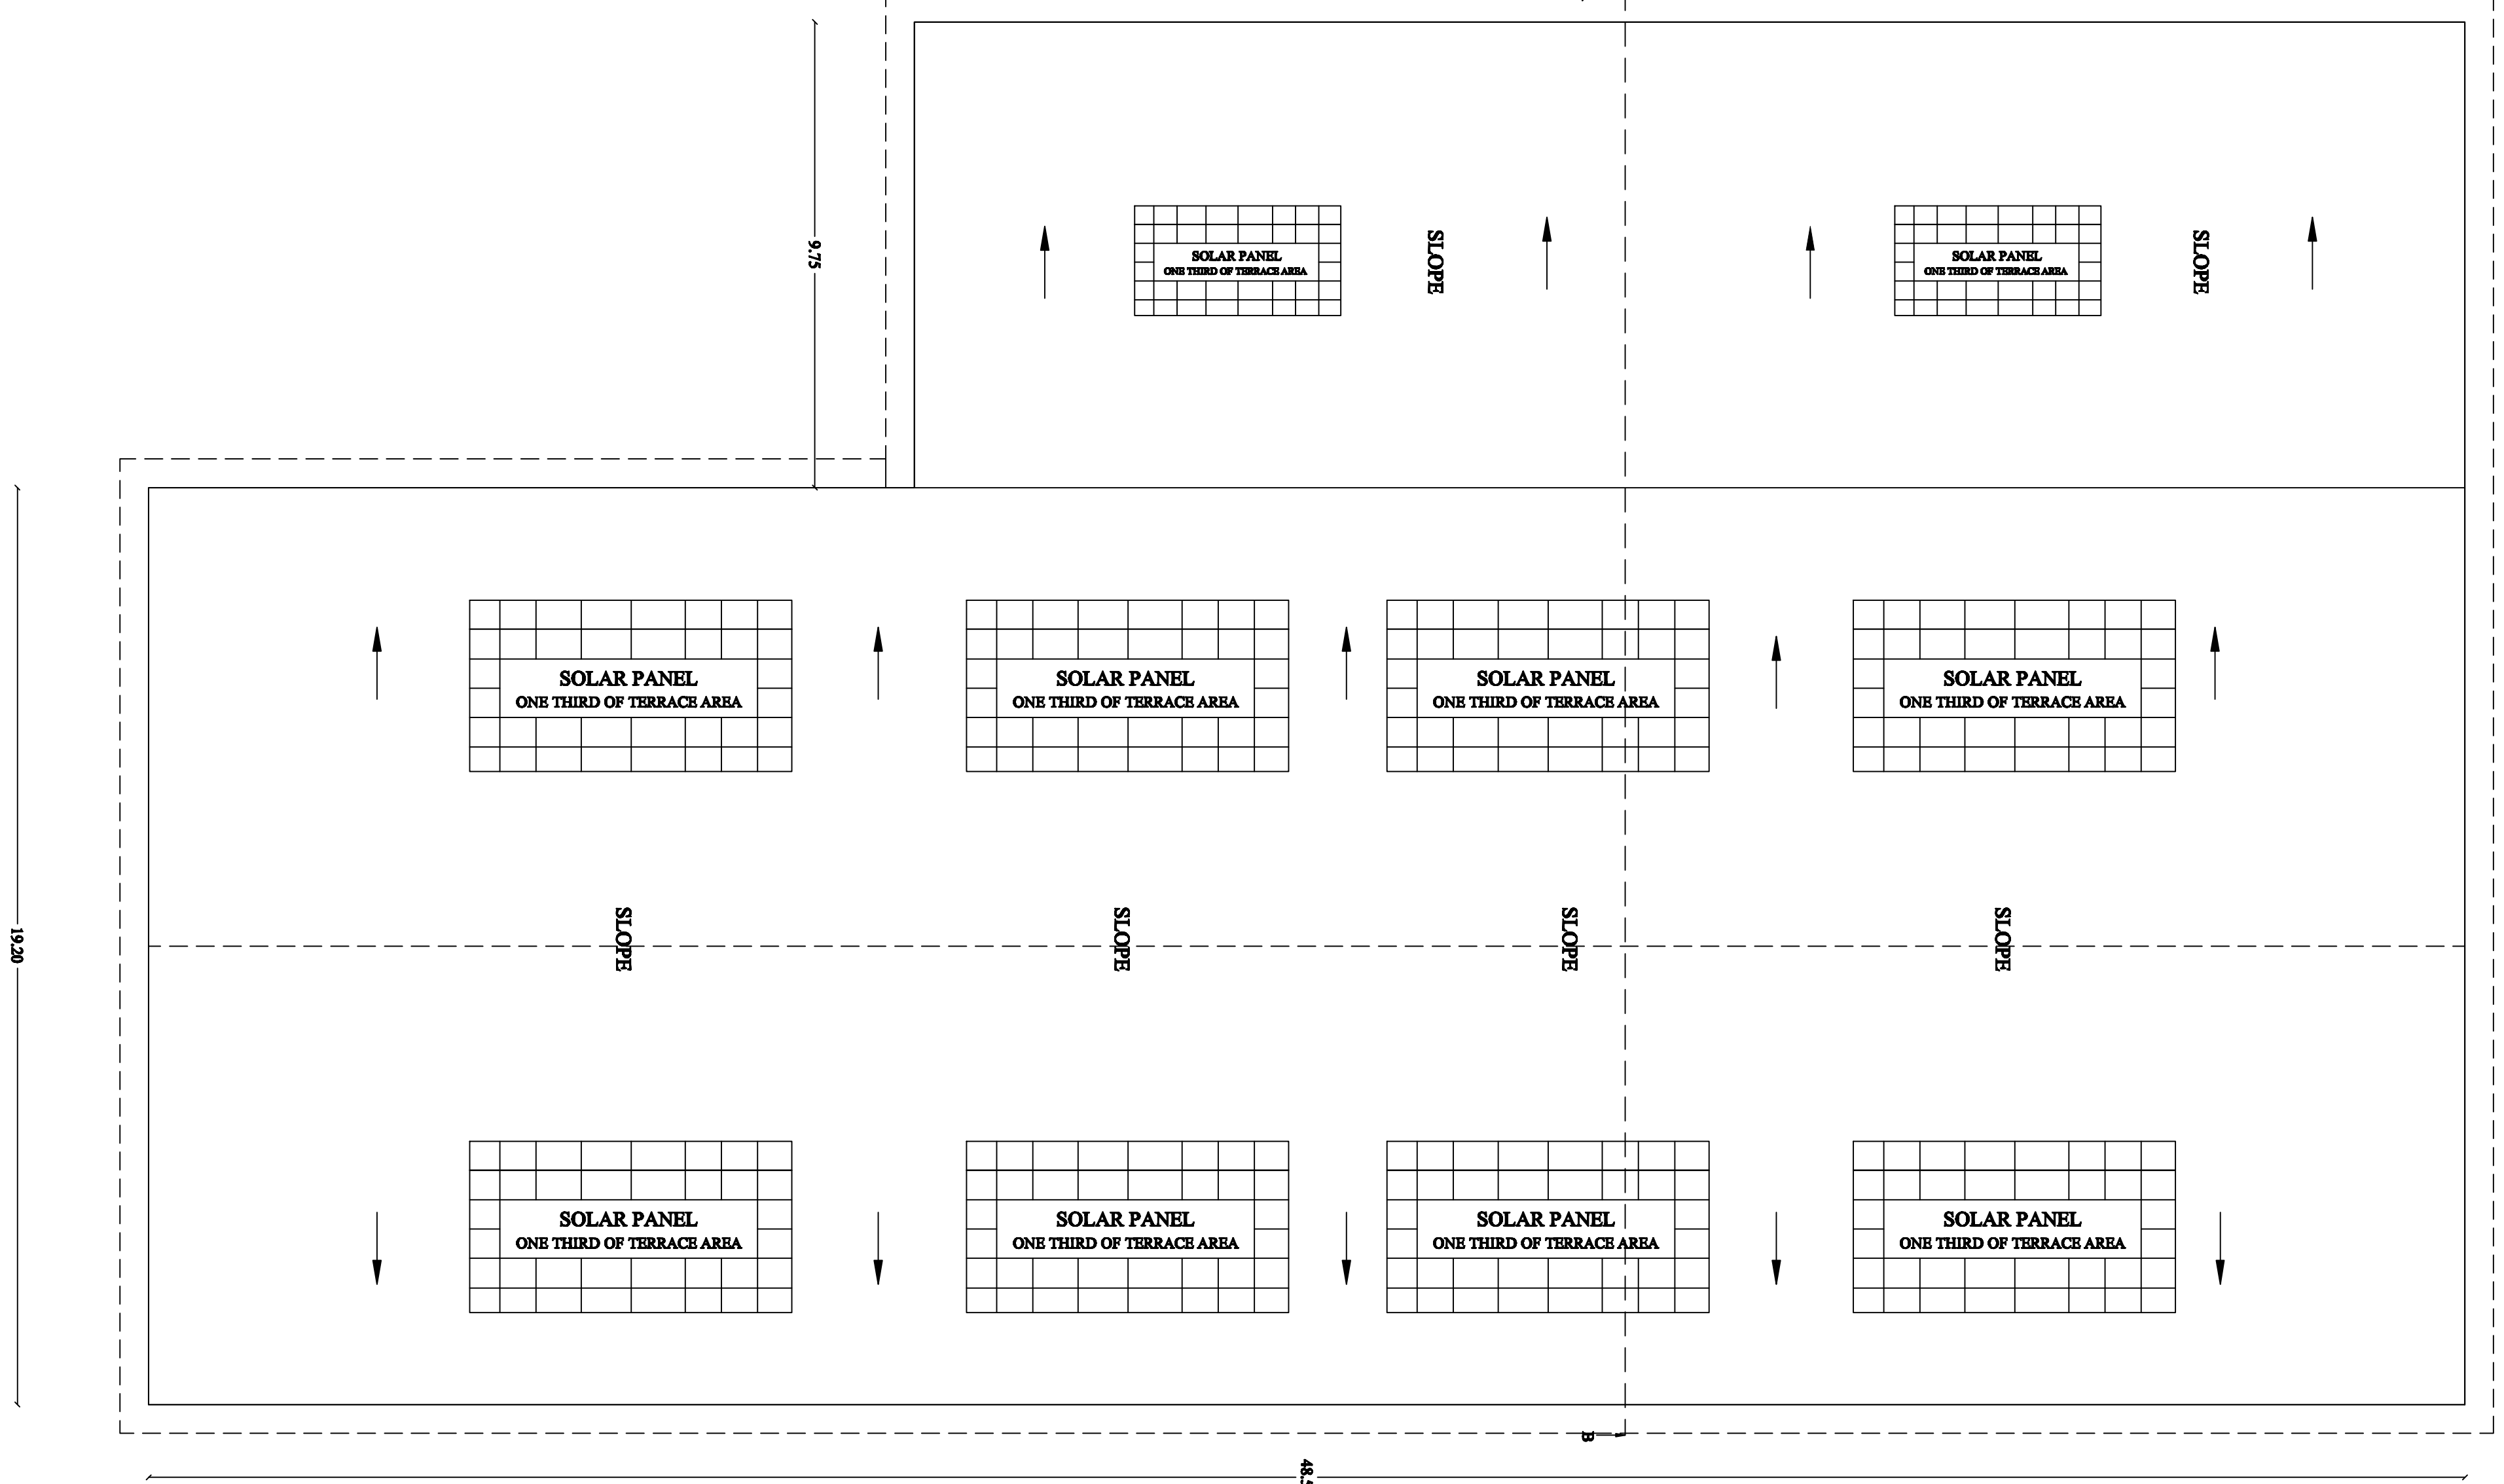


SITE APPROVAL
TECHNICAL APPROVAL

- NOTE**
- SULLAGE WASTE FROM TOILET WILL BE CONNECTED INTO SEPTIC TANK.
 - BORE WELL WITH MOTOR WATER TANK AND PANCHAYATH WATER SUPPLY.
 - RAIN WATER PERCOLATION PIT REQUIRED @ 1/750 SLOPE OF BUILDING AREA @ 8 M C/C.
 - RAIN WATER PERCOLATION BED 1.0M WIDE WILL BE PROVIDED AROUND THE BUILDING.
 - RAIN WATER TANK TO THE BORE WELL THROUGH 150MM DIA PIPES.

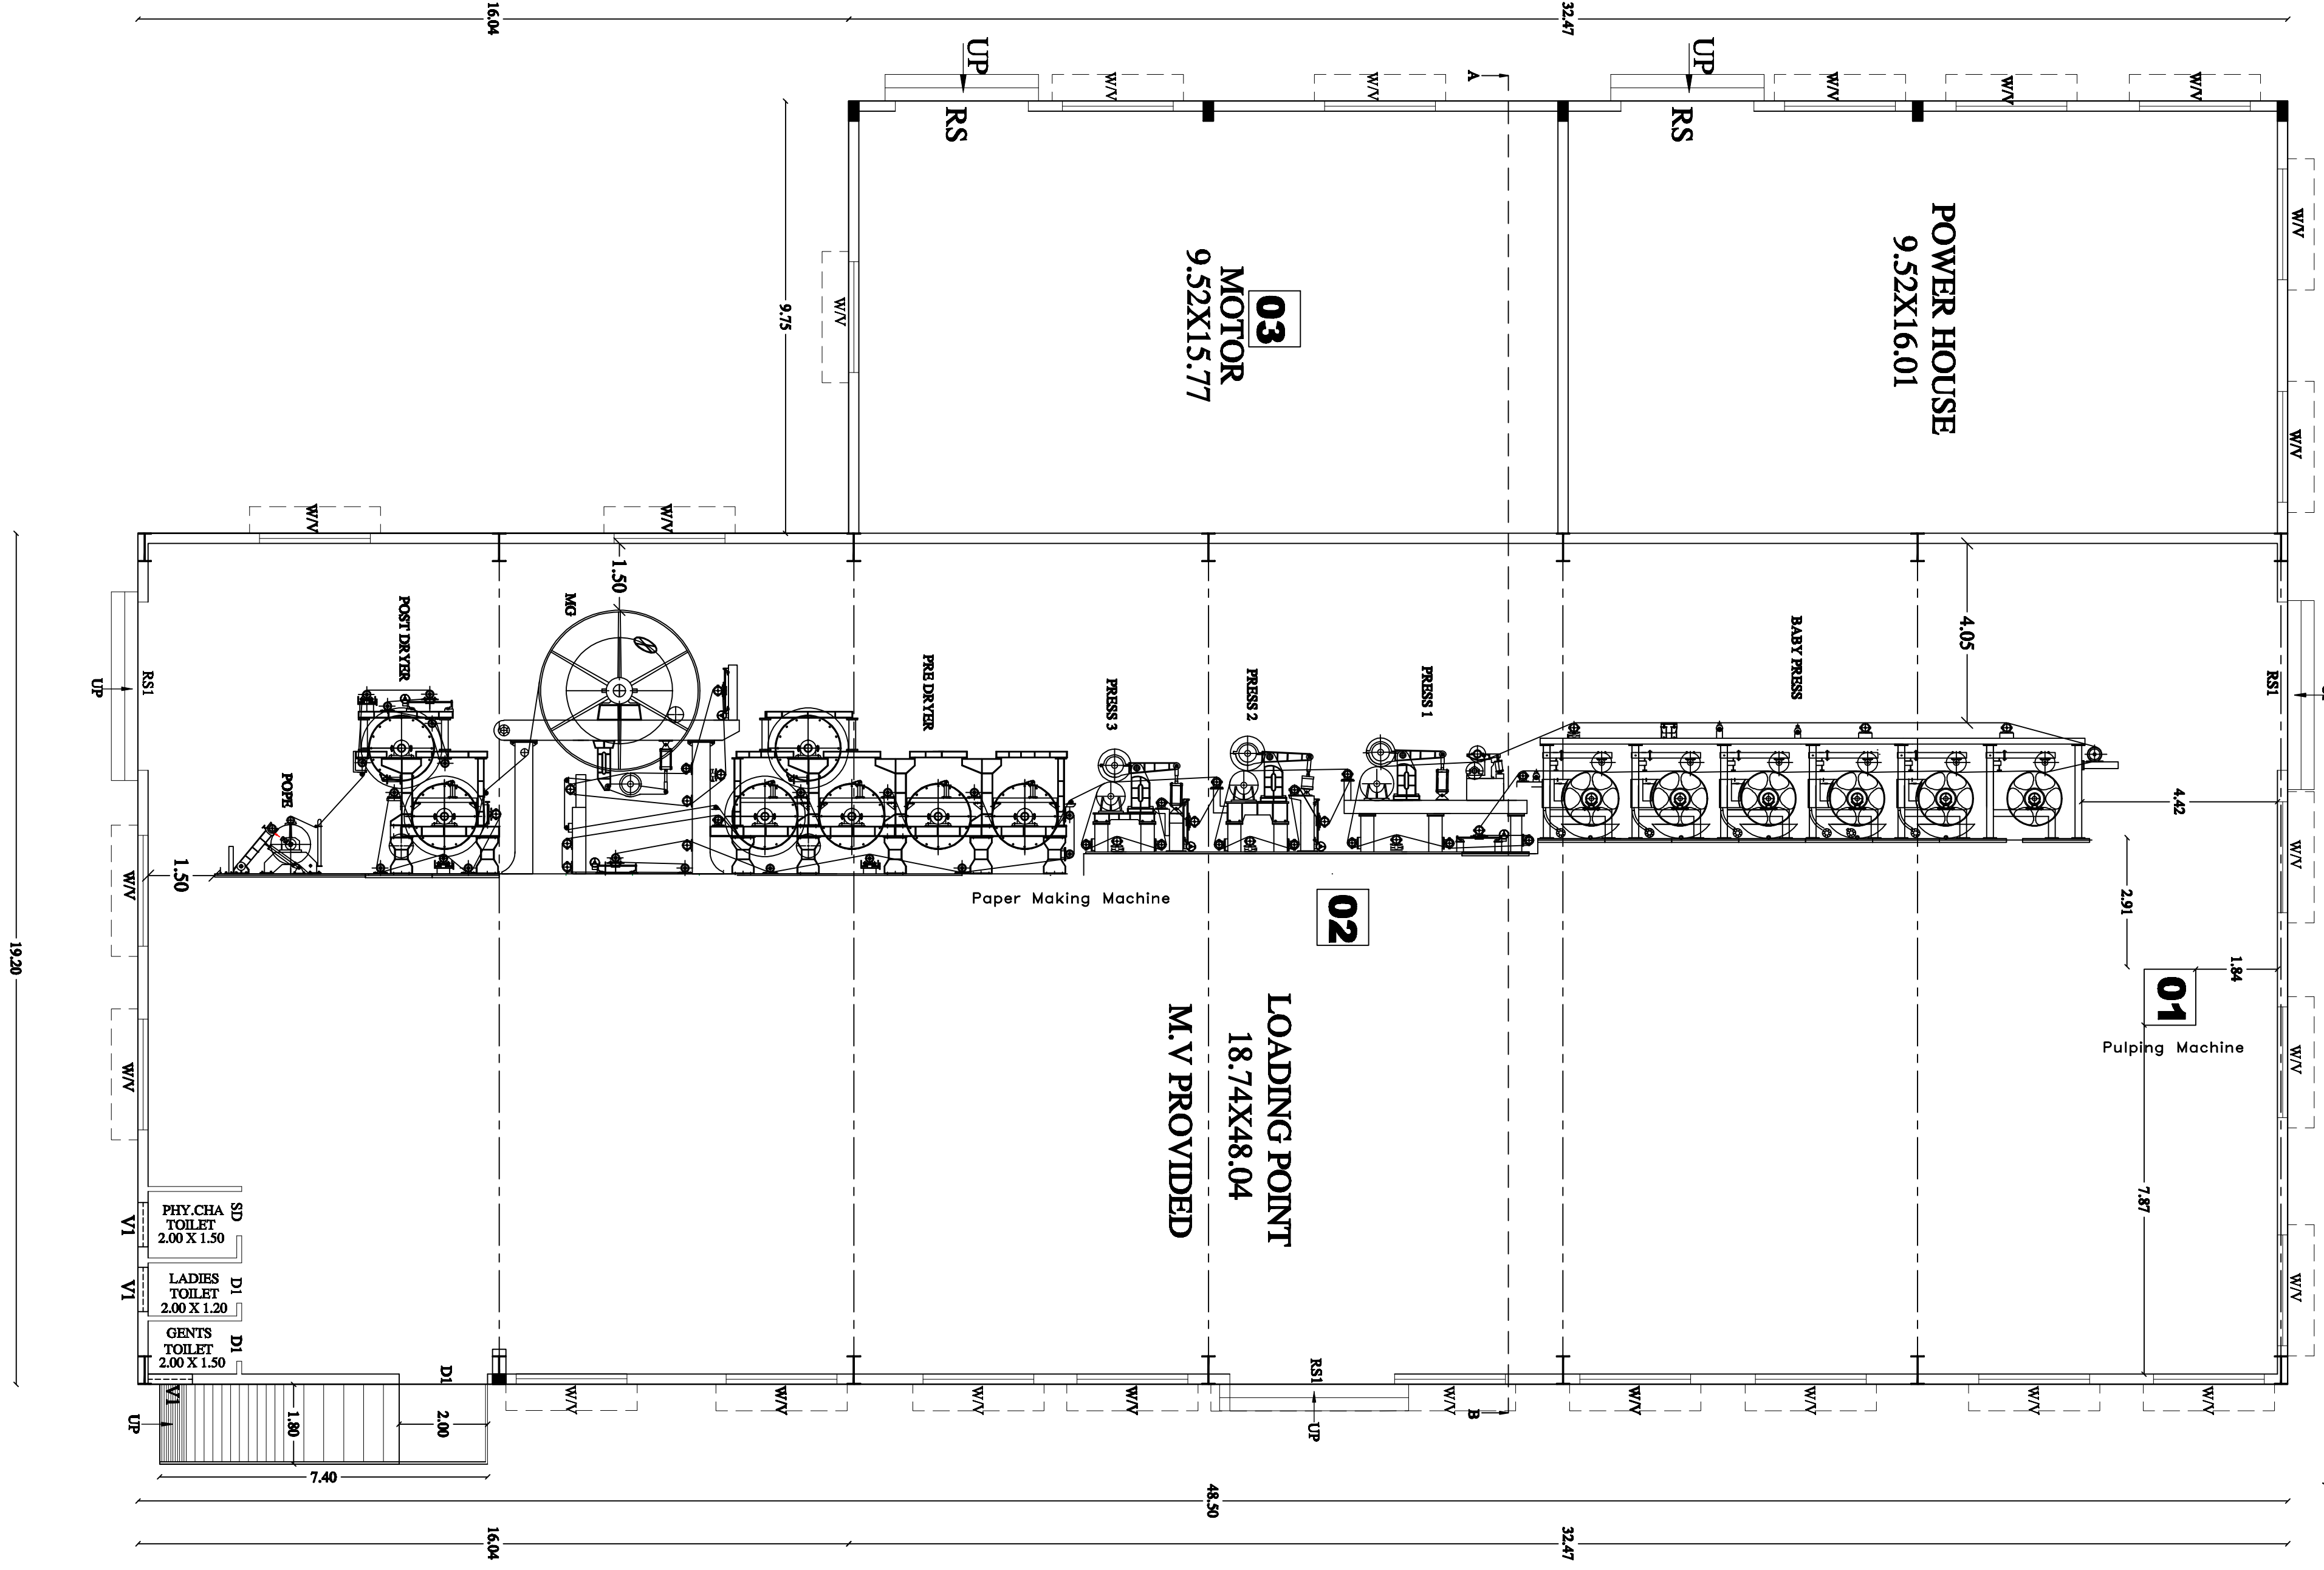


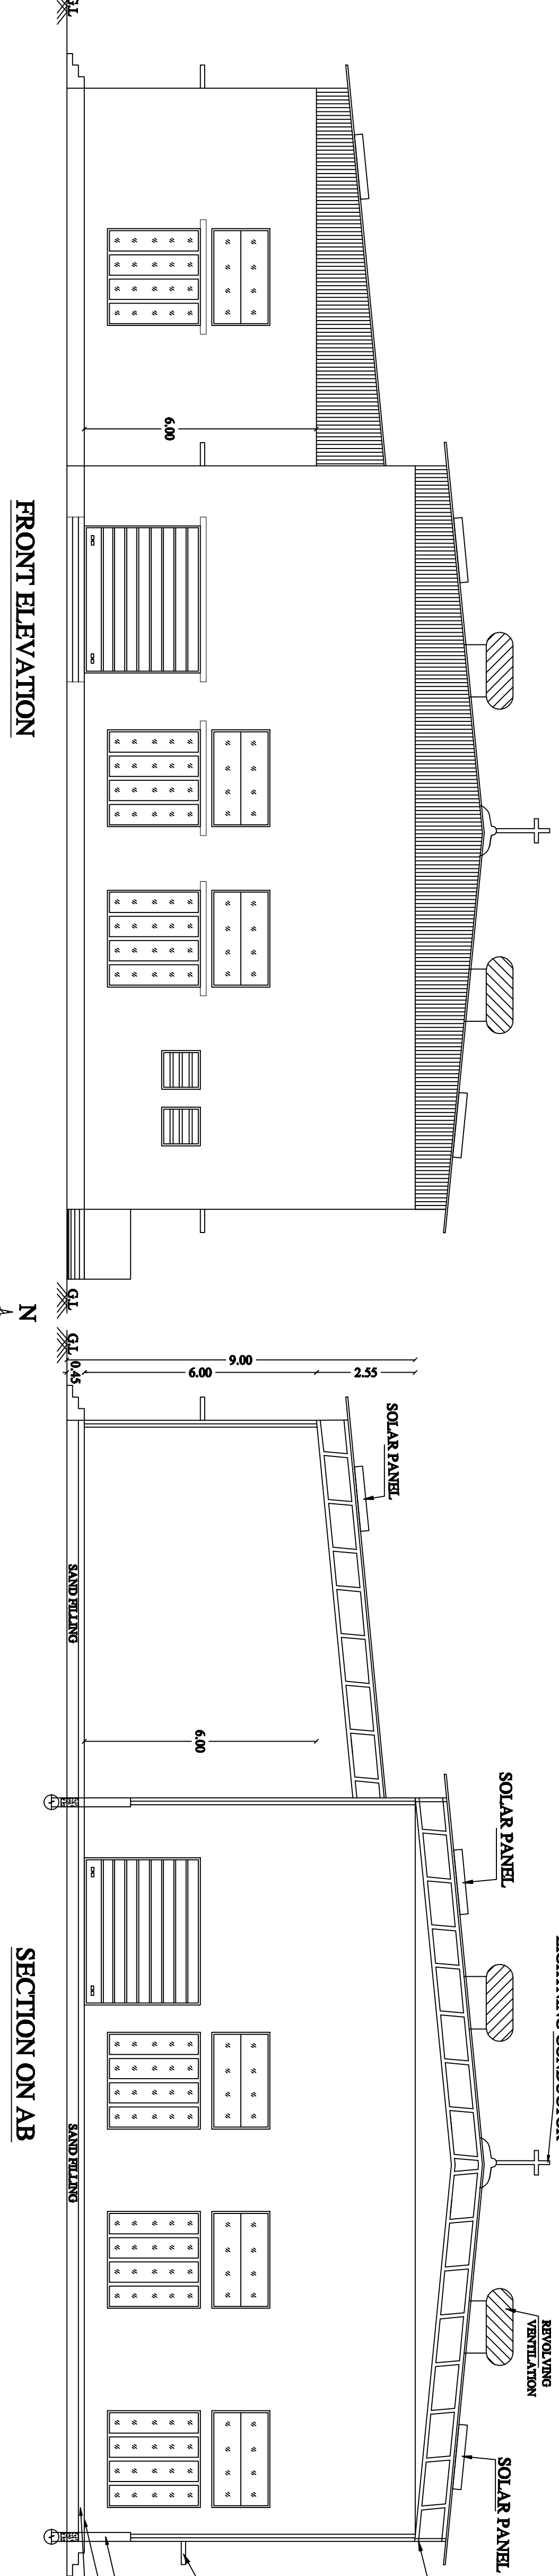

REFERENCE :
Existing Road
Site Boundary
Proposed Building
Driveway

DESCRIPTION	SQ.M
PLOT AREA (AS PER DOCUMENT)	13550.00
PLOT AREA (AS PER FIELD)	13028.00
PLOT AREA (AS PER FIELD)	13028.00


APPLICANT

ENGINEER

