


PLAN SHOWING THE PROPOSED CONSTRUCTION OF A R.C.C. ROOF RESIDENTIAL BUILDING IN GROUND AND FIRST FLOOR IN S.F. NO :2053/2A2, 2A3, 3B, 3C, 4B & 4C, PLOT NO: 17 EAST PART AND 18, AT L.V.B NAGAR ANNEXE, ANDANKOVIL EAST VILLAGE AND PANCHAYAT, THANTHONI PANCHAYAT UNION, MANMANGALAM TALUK, KARUR DISTRICT.

PLOT REGULARIZED BDO (VP) PROCEEDINGS NO:ந.க.ஆ.2/6279/2024 DT.20.12.2024

SOLD PLOT FRAME WORK NO:2228/2018



NAME OF THE APPLICANT : 1)Mr. M.ASHOKKUMAR, S/o MARIAPPAN
2)Mrs. A.SELVI, W/o M. ASHOKKUMAR

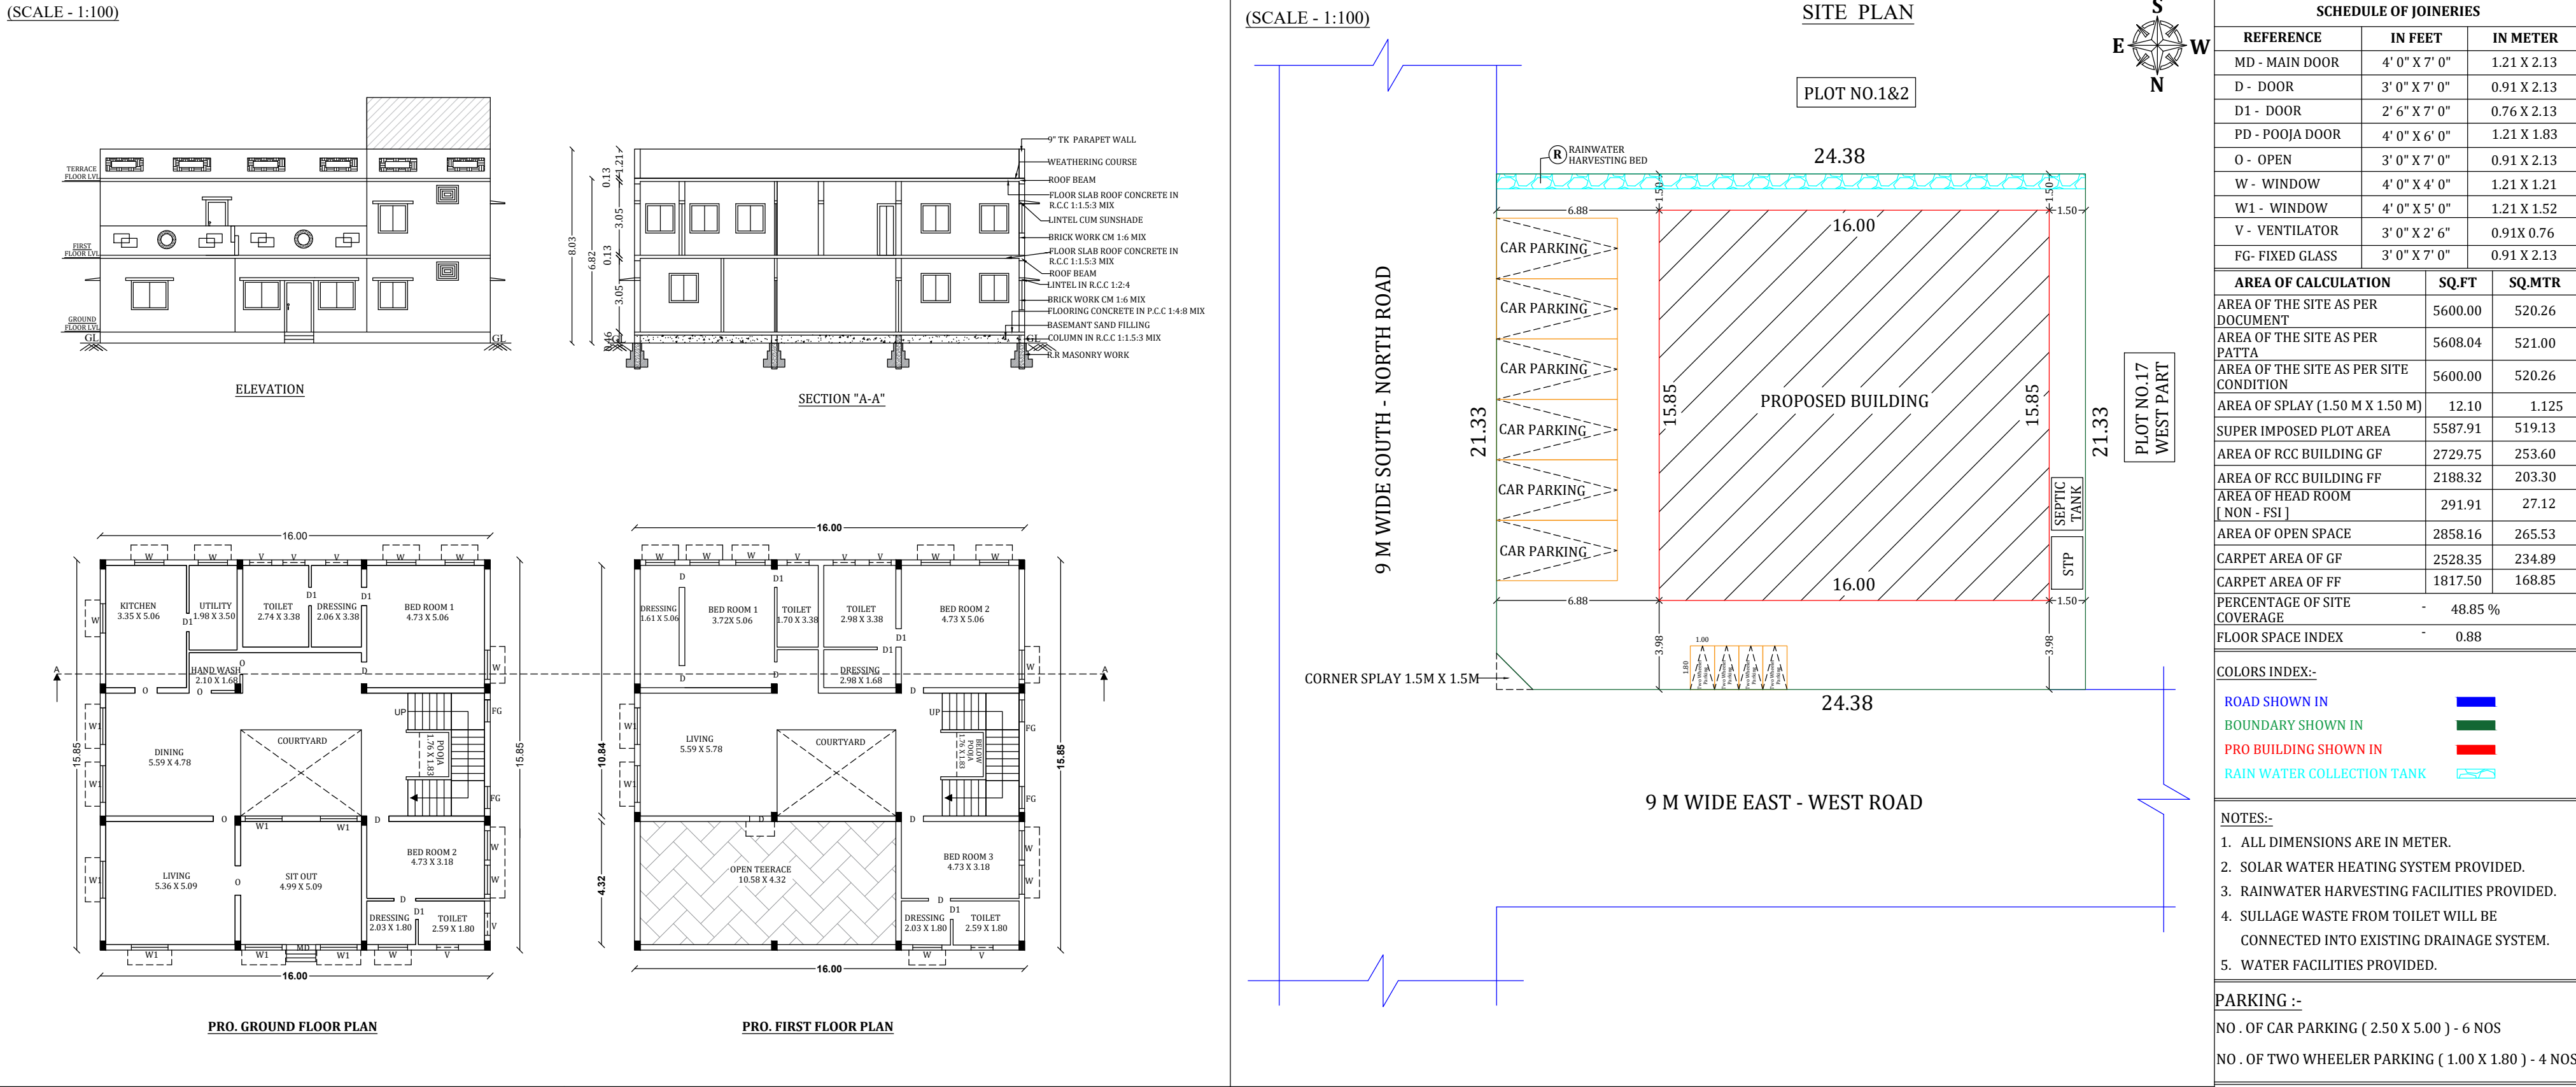

APPROVAL AUTHORITY



NOT TO SCALE

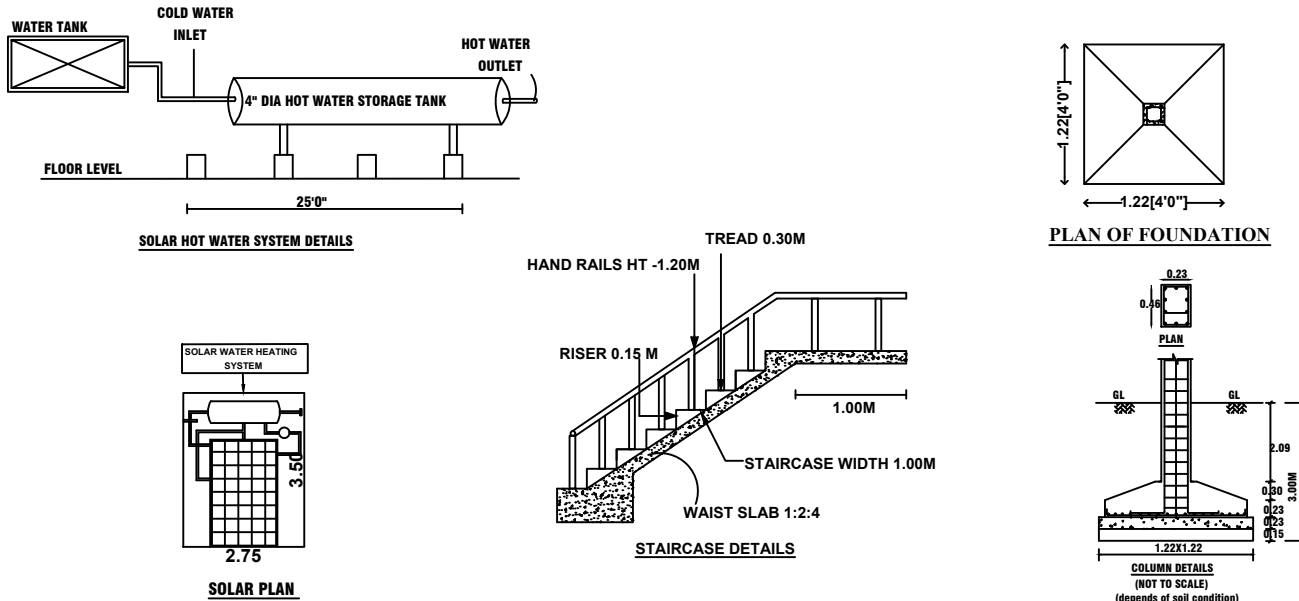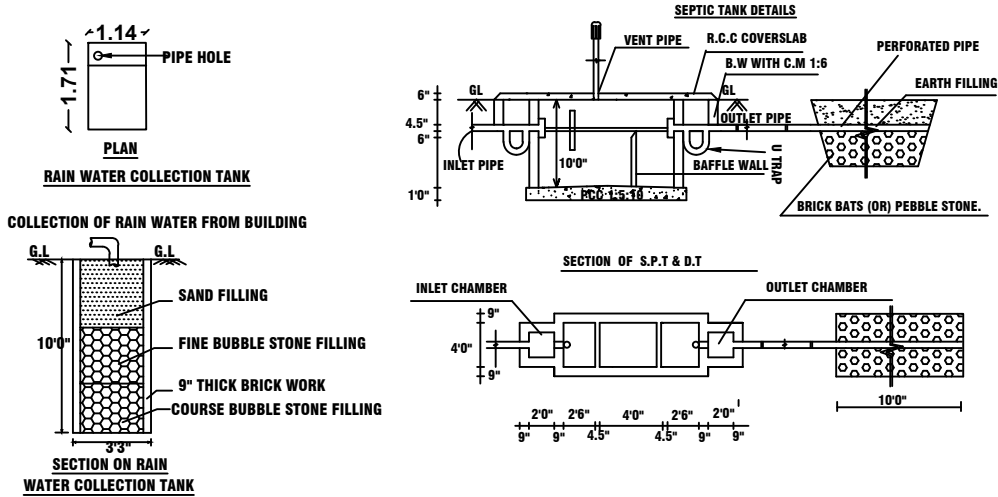

APPLICANT :-

Mr. M. ASHOKKUMAR, S/o MARIAPPAN

Mrs. A.SELVI, W/o M. ASHOKKUMAR

REGISTERED ENGINEER :-

Er.A.R.RAM PRASANTH B.E.AMIE.,
Registered Engineer
DTCP-Reg.no. RE/Gr-I/KRR/June2024/008
KCMC-Reg.no. 082/LS/2019/00002
No : 17, Sengunthapuram First Cross,
KARUR - 639 002.
Mob : 96987 12221, office : 9698612221