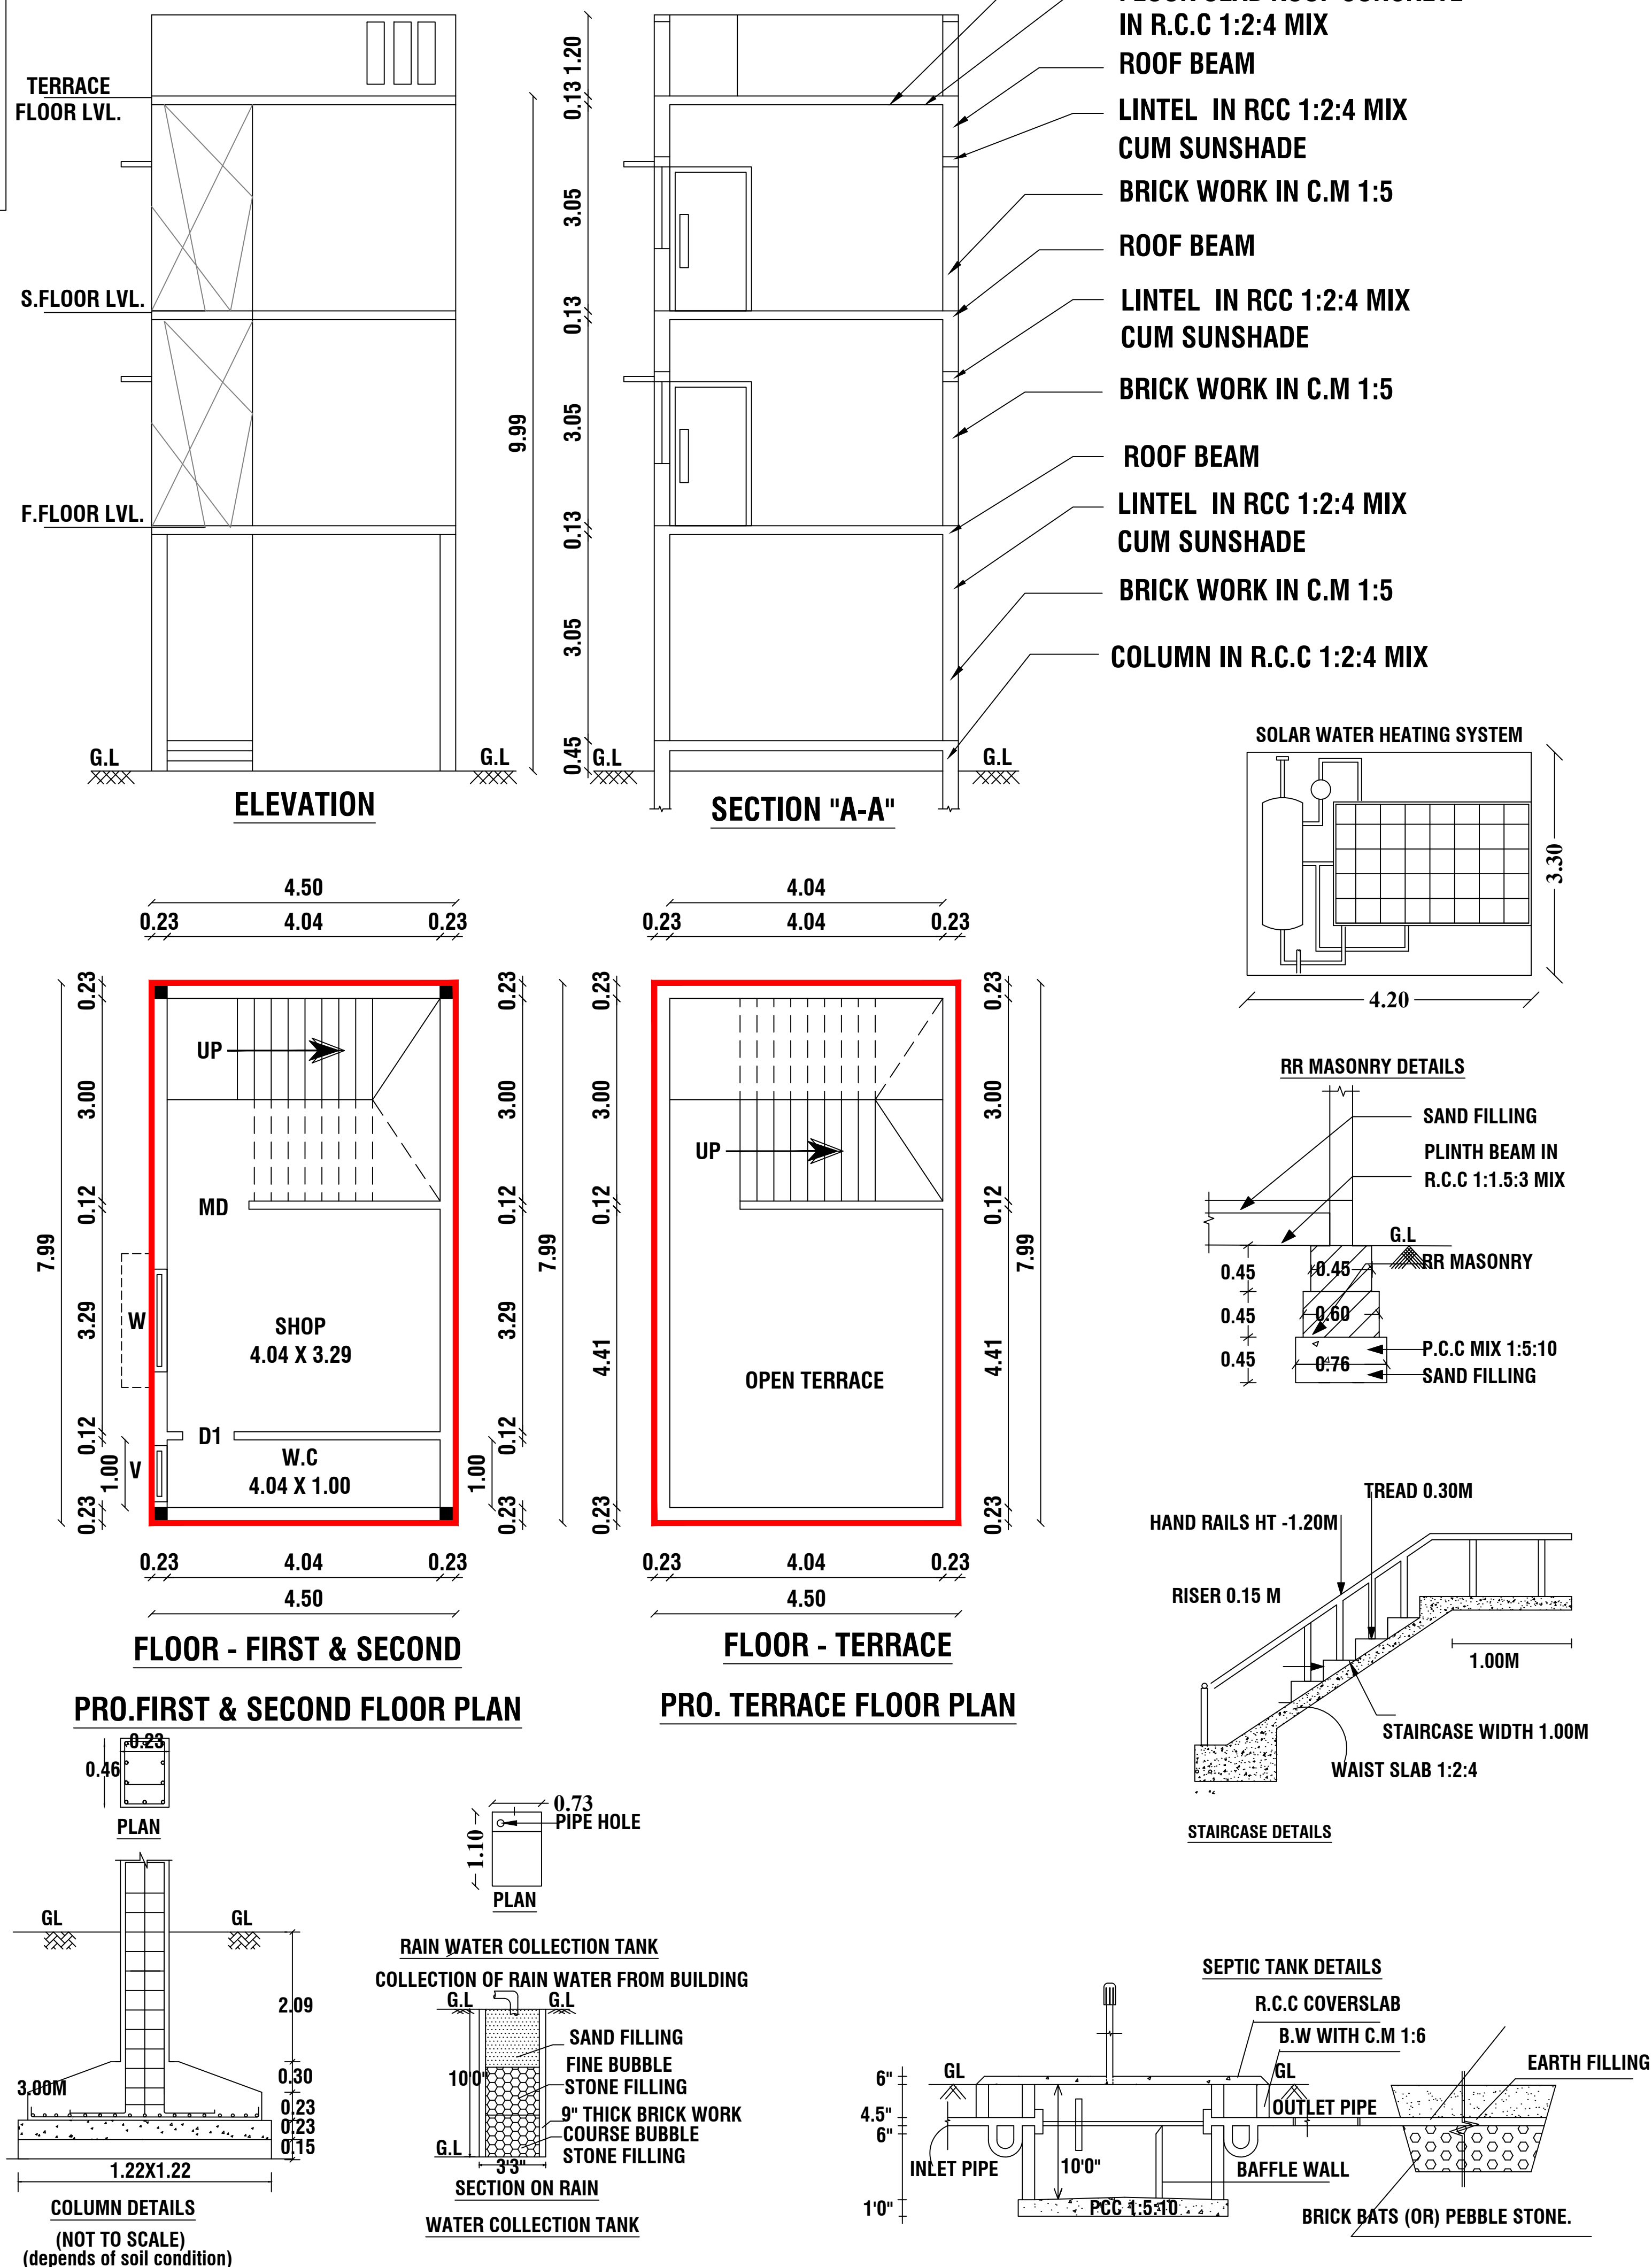
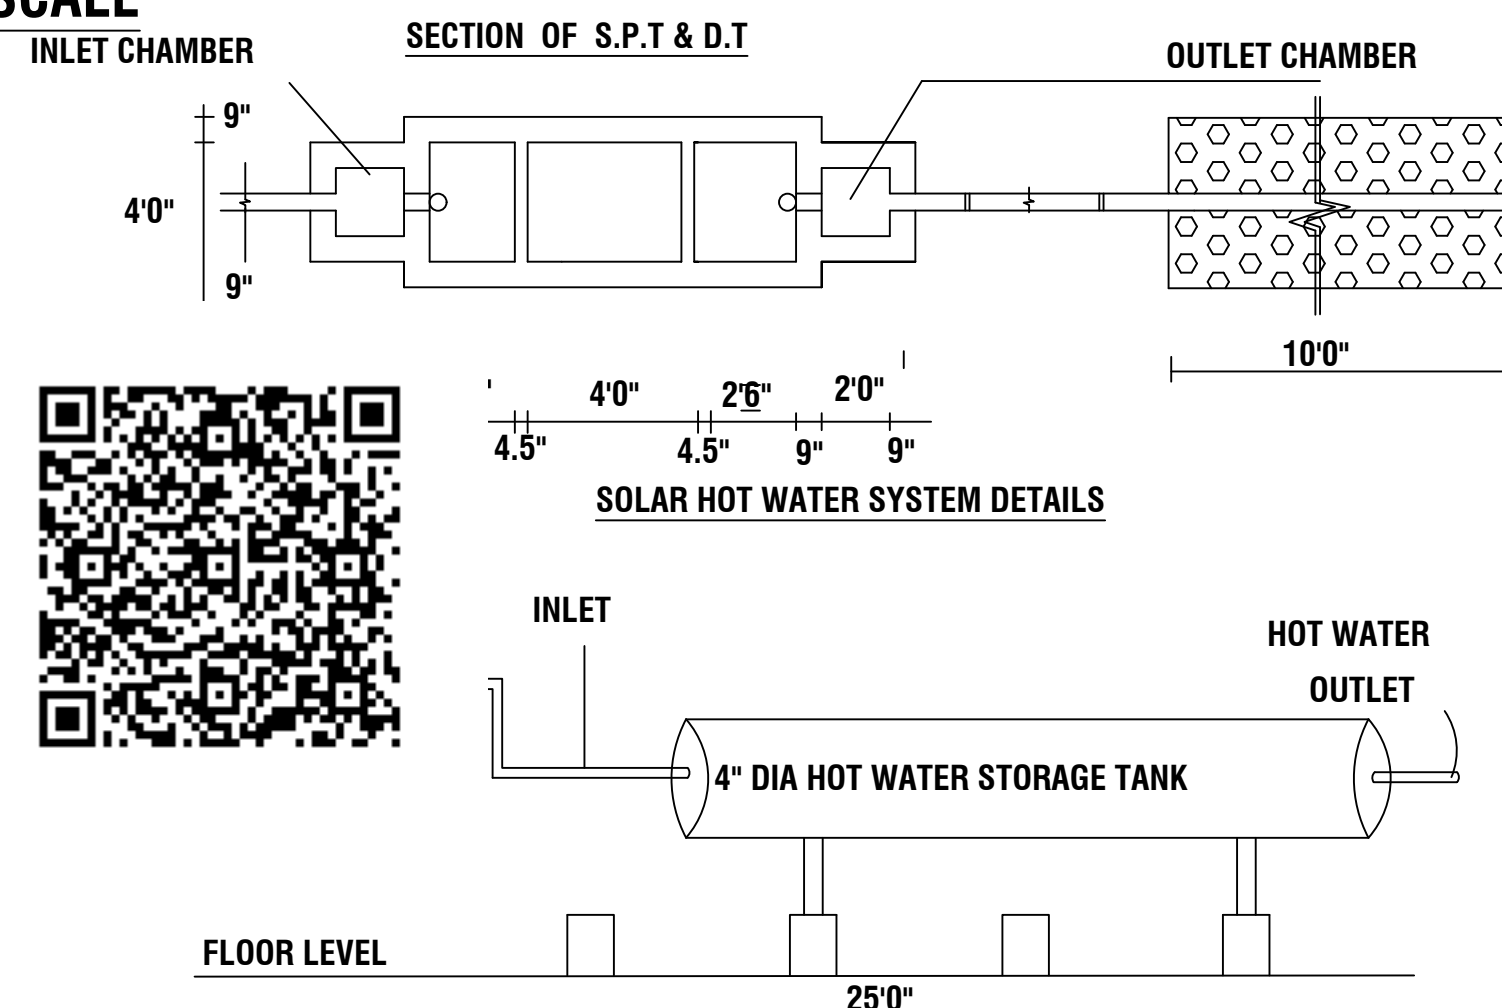


NAME OF THE OWNER : Mr.S.VADIVEL, S/O Mr.SADAIYAGOUNDER.

SCALE 1:100

NAME OF THE OWNER:

Mr.S.VADIVEL, S/O Mr.SADAIYAGOUNDER.

REGISTERED ENGINEER:

**Er Manivel., B.E., P.G Dip (Val).,
Consulting/Registered Engineer,
DTCP.Reg.no:RE/Gr-II/001/Karur/June/2023,
KCMC-Reg.No:082/LS/2022/00003,
1000C, 2nd Floor, Kandavel Tower,
Covai Main road, Karur - 639 001.
Mobile :97870 20309, 8883367961
Email : buildmayan@gmail.com**