

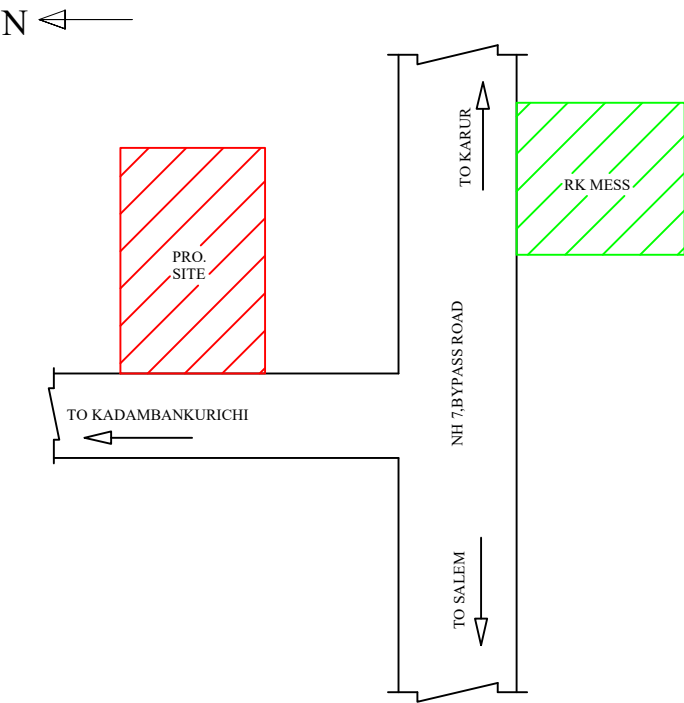
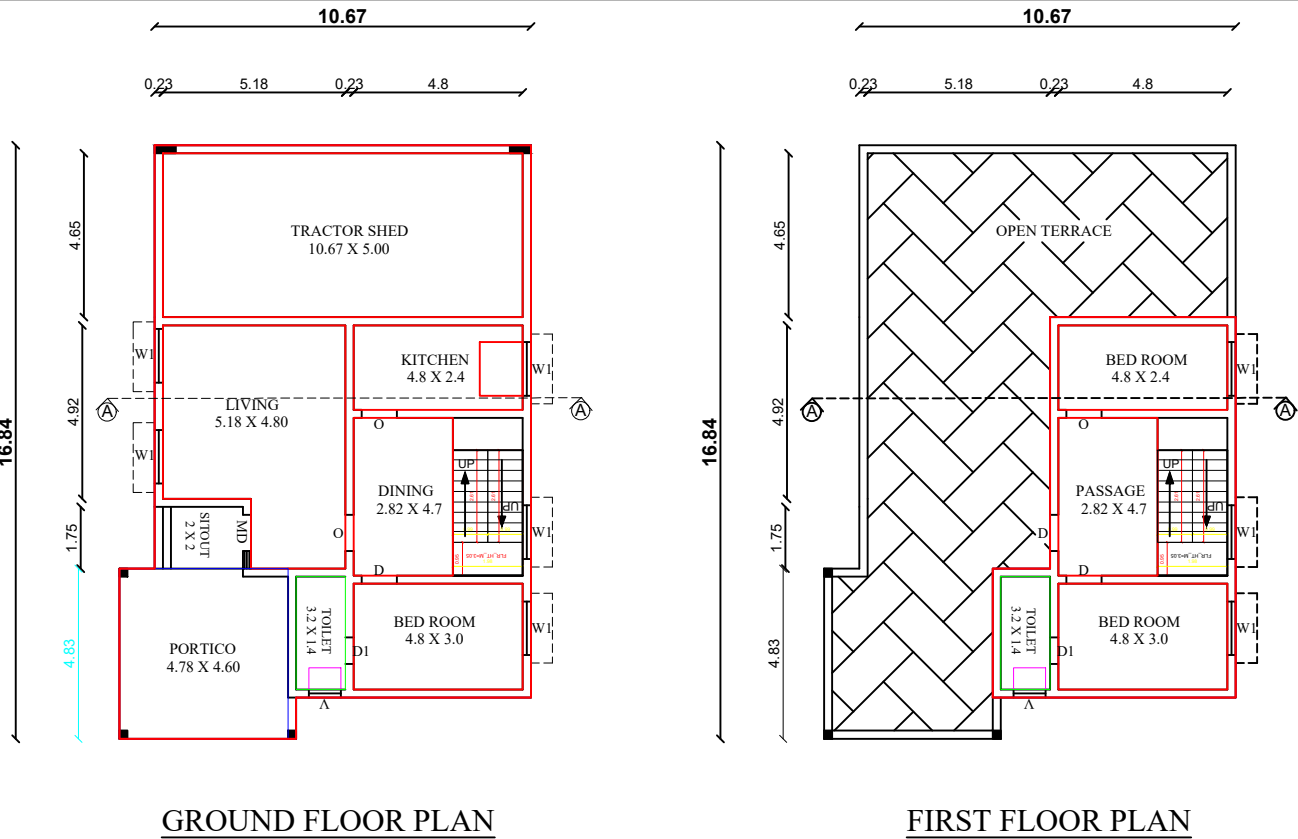
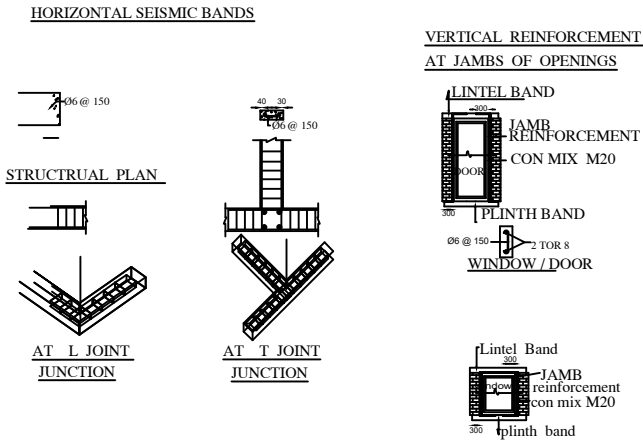


PLAN SHOWING THE PROPOSED CONSTRUCTION OF R.C.C.ROOF GROUND & FIRST FLOOR FARM HOUSE
BUILDING IN S.F.NO: 240/11A1 & 240/8B ,PUNJAI KADAMBANKURICHI VILLAGE & PANCHAYAT,MANMANGALAM-TK,
KARUR - DISTRICT.


APPLICANT:- Mr.R.GOBINATH, S/O.RAKKIYANNAN

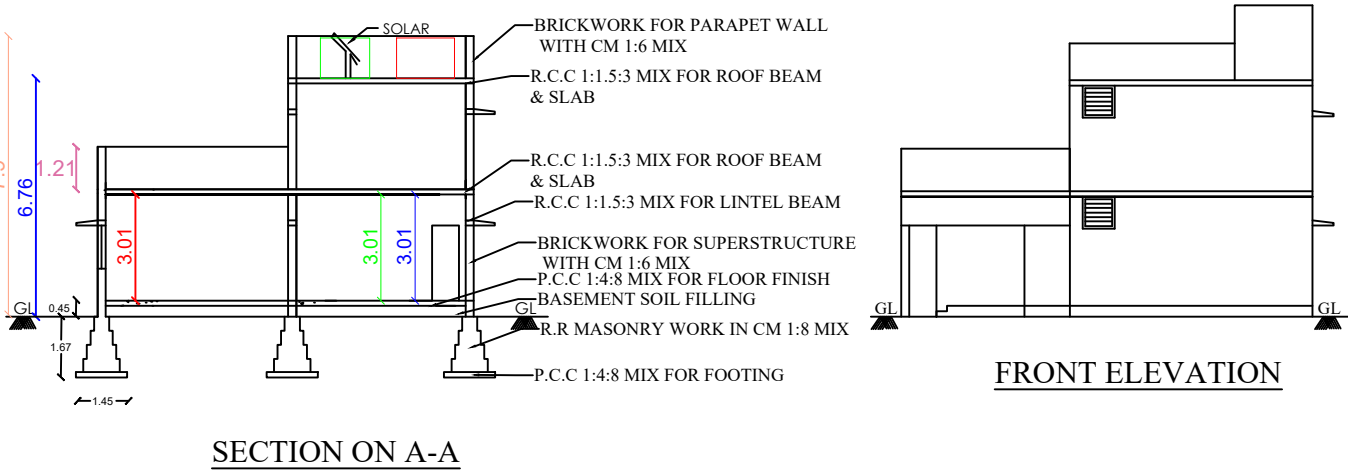



DETAILED PLAN OF RAINWATER PERCUSSION AND COLLECTION PIT

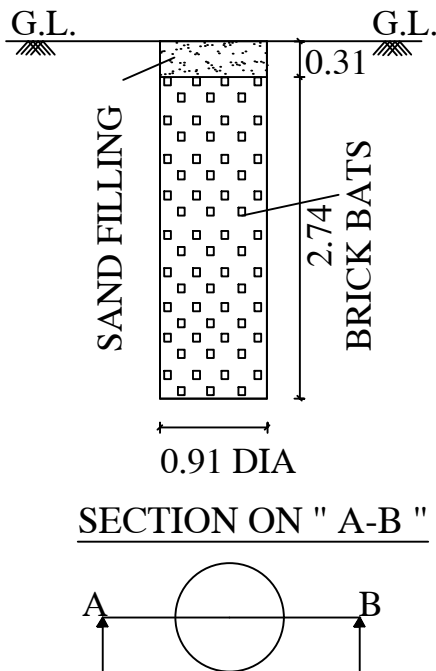

APPROVAL BARCODE

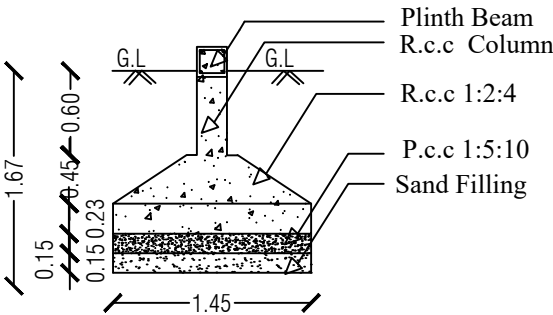

COLUMN FOOTING DETAILS

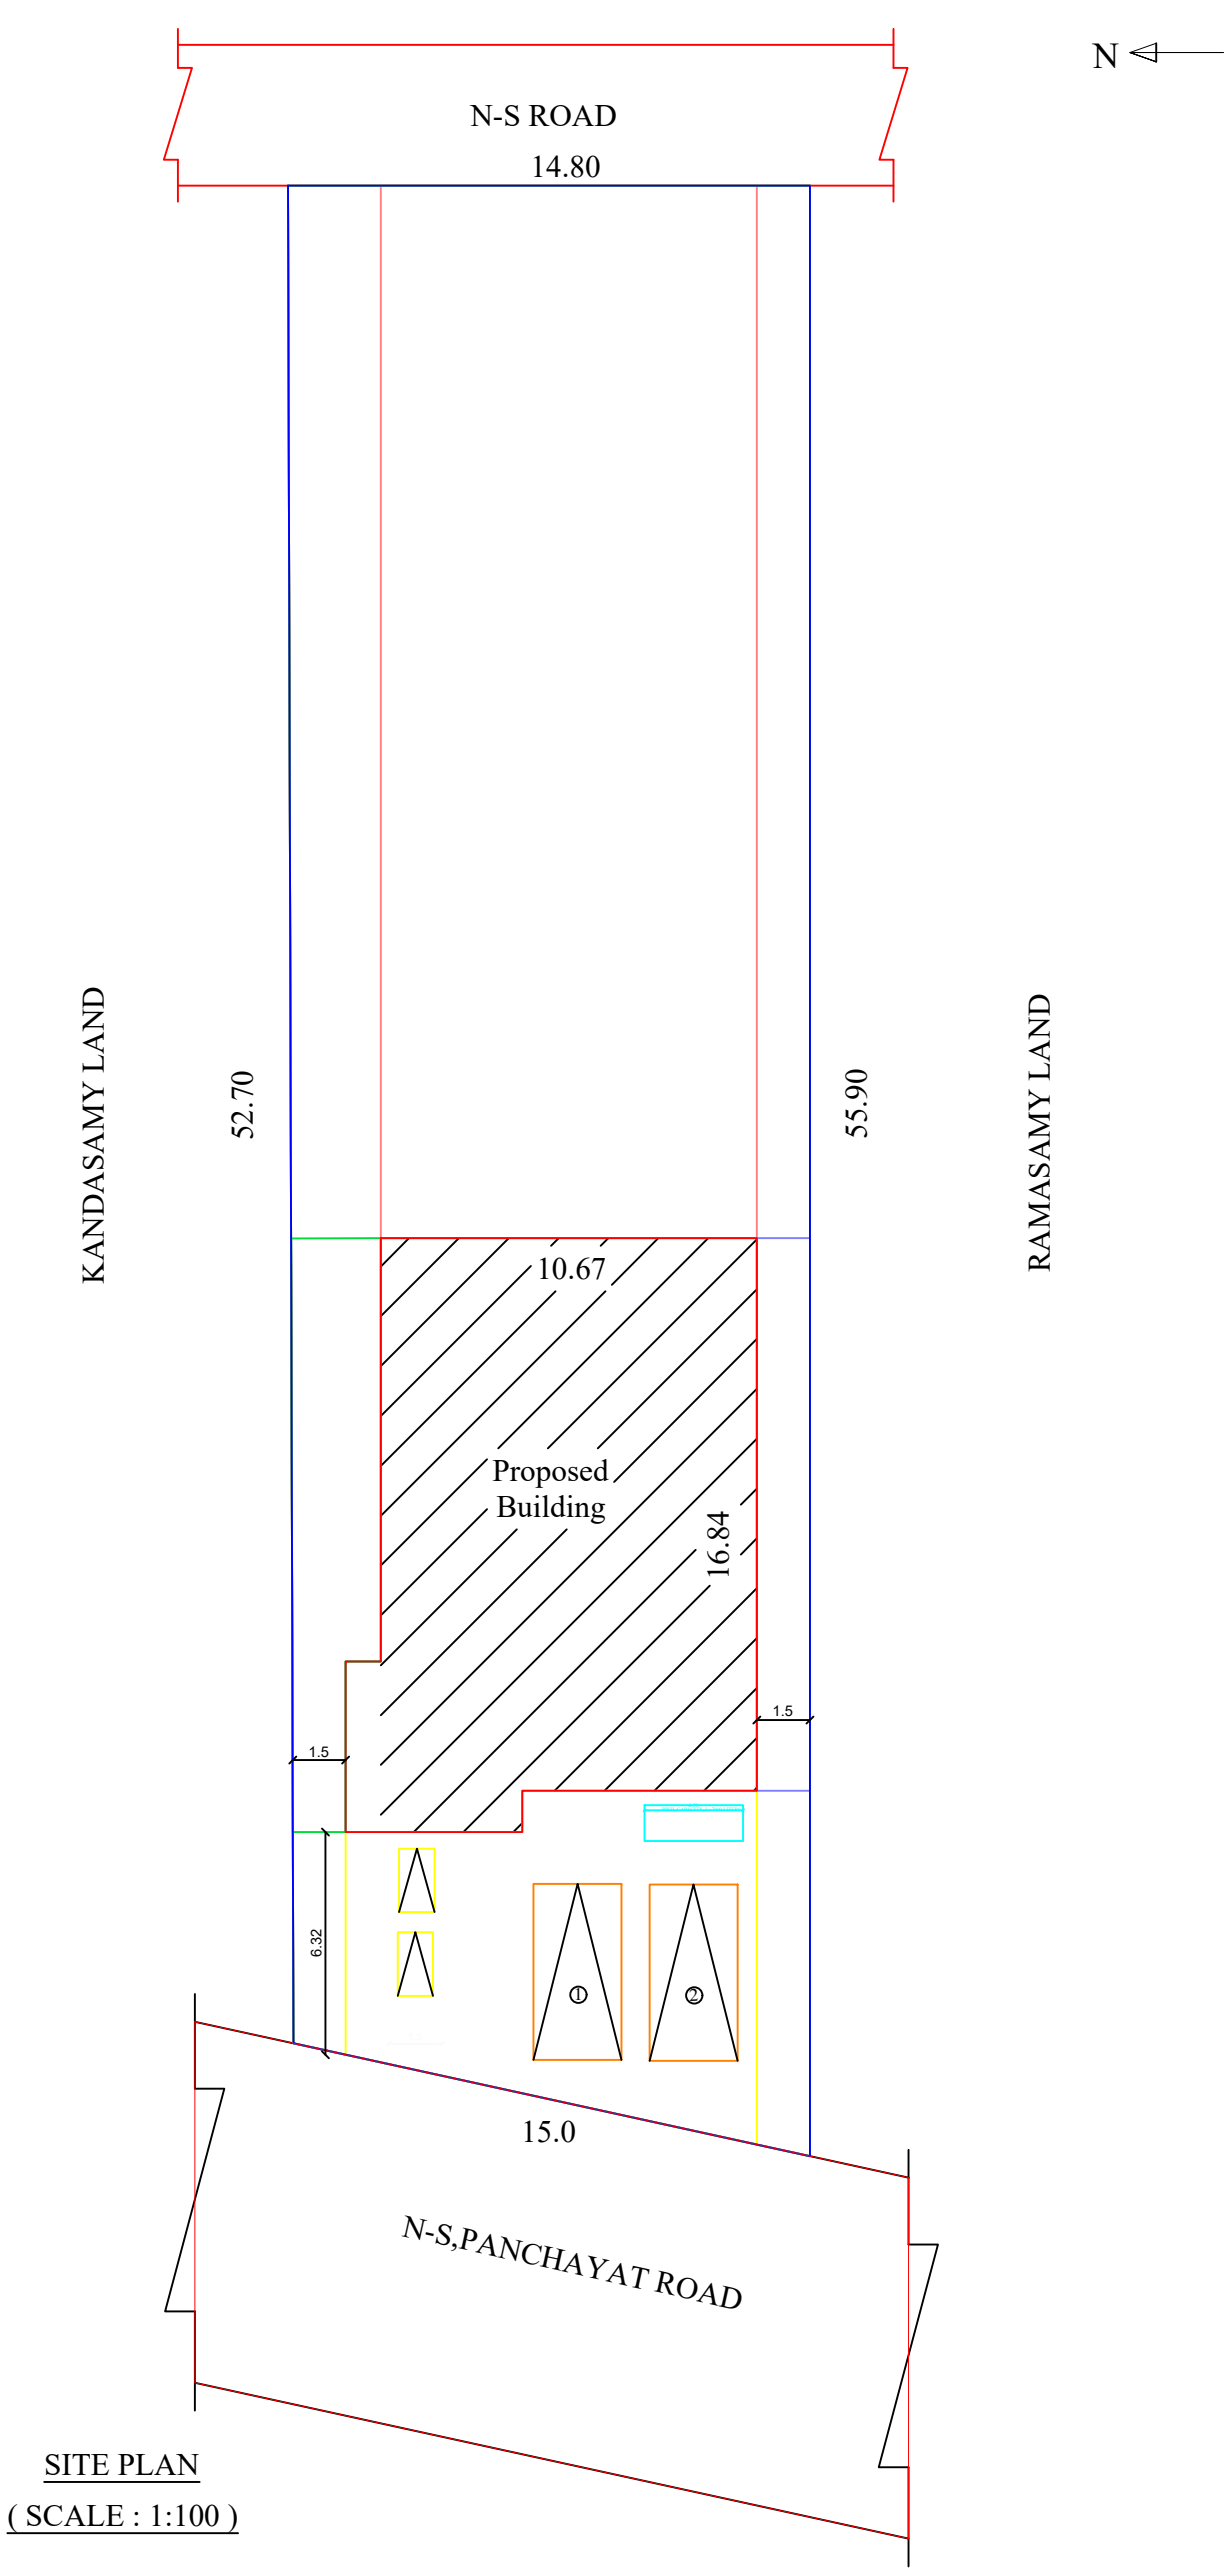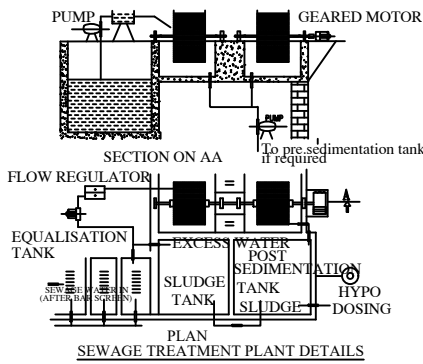

AREA DETAILS		SQ.M	SQ.FT
AREA OF THE PLOTS AS PER DOCUMENT		832.64	8962.51
AREA OF THE PLOTS AS PER PATTA		832.64	8962.51
AREA OF PRO. RCC BUILDING GROUND FLOOR		176.72	1902.21
AREA OF PRO. RCC BUILDING FIRST FLOOR		62.09	668.33
AREA OF STAIRCASE HEAD ROOM		12.03	129.50
AREA OF OPEN SPACE		655.92	7060.30
FLOOR SPACE INDEX		0.30	
CAR SPACE		REQUIRED	PROVIDED
		2	2
TWO WHEELER SPACE		2	2


DETAILS OF JOINARIES		
DETAILS	SQ.M	SQ.FEET
MD - MAIN DOOR	1.52 X 2.13	5'0"X7'0"
D - DOOR	1.07 X 2.13	3'6"X7'0"
D1- DOOR	0.76X 2.13	2'6"X7'0"
O-OPEN	1.07X 2.13	3'6"X7'0"
W-WINDOW	1.22 X 1.22	4'0"X4'0"
W1-WINDOW	1.52 X 1.22	5'0"X4'0"
V-VENTILATOR	0.91 X 0.91	3'0"X3'0"
W2-WINDOW	1.82 X 1.22	6'0"X4'0"

APPLICANTS :

Mr.R.GOBINATH



REGISTERED ENGINEER :

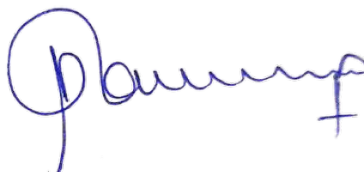

[Er.V.RAMESH, BE., M.I.E., A.I.V., M.SC \(REV\).,](#)
[Chartered Engineer, Registered Engineer, Grade -I](#)
[DTCP: RE/Gr-I/001/Karur/January/2024](#)
[Karur Corporation, Reg.No:082/LS/2023/00002](#)
[50, Vadivel Electricals, First Floor, Old Bye Pass Road,](#)
[Karur -639001 , Ph:9952410287.](#)