
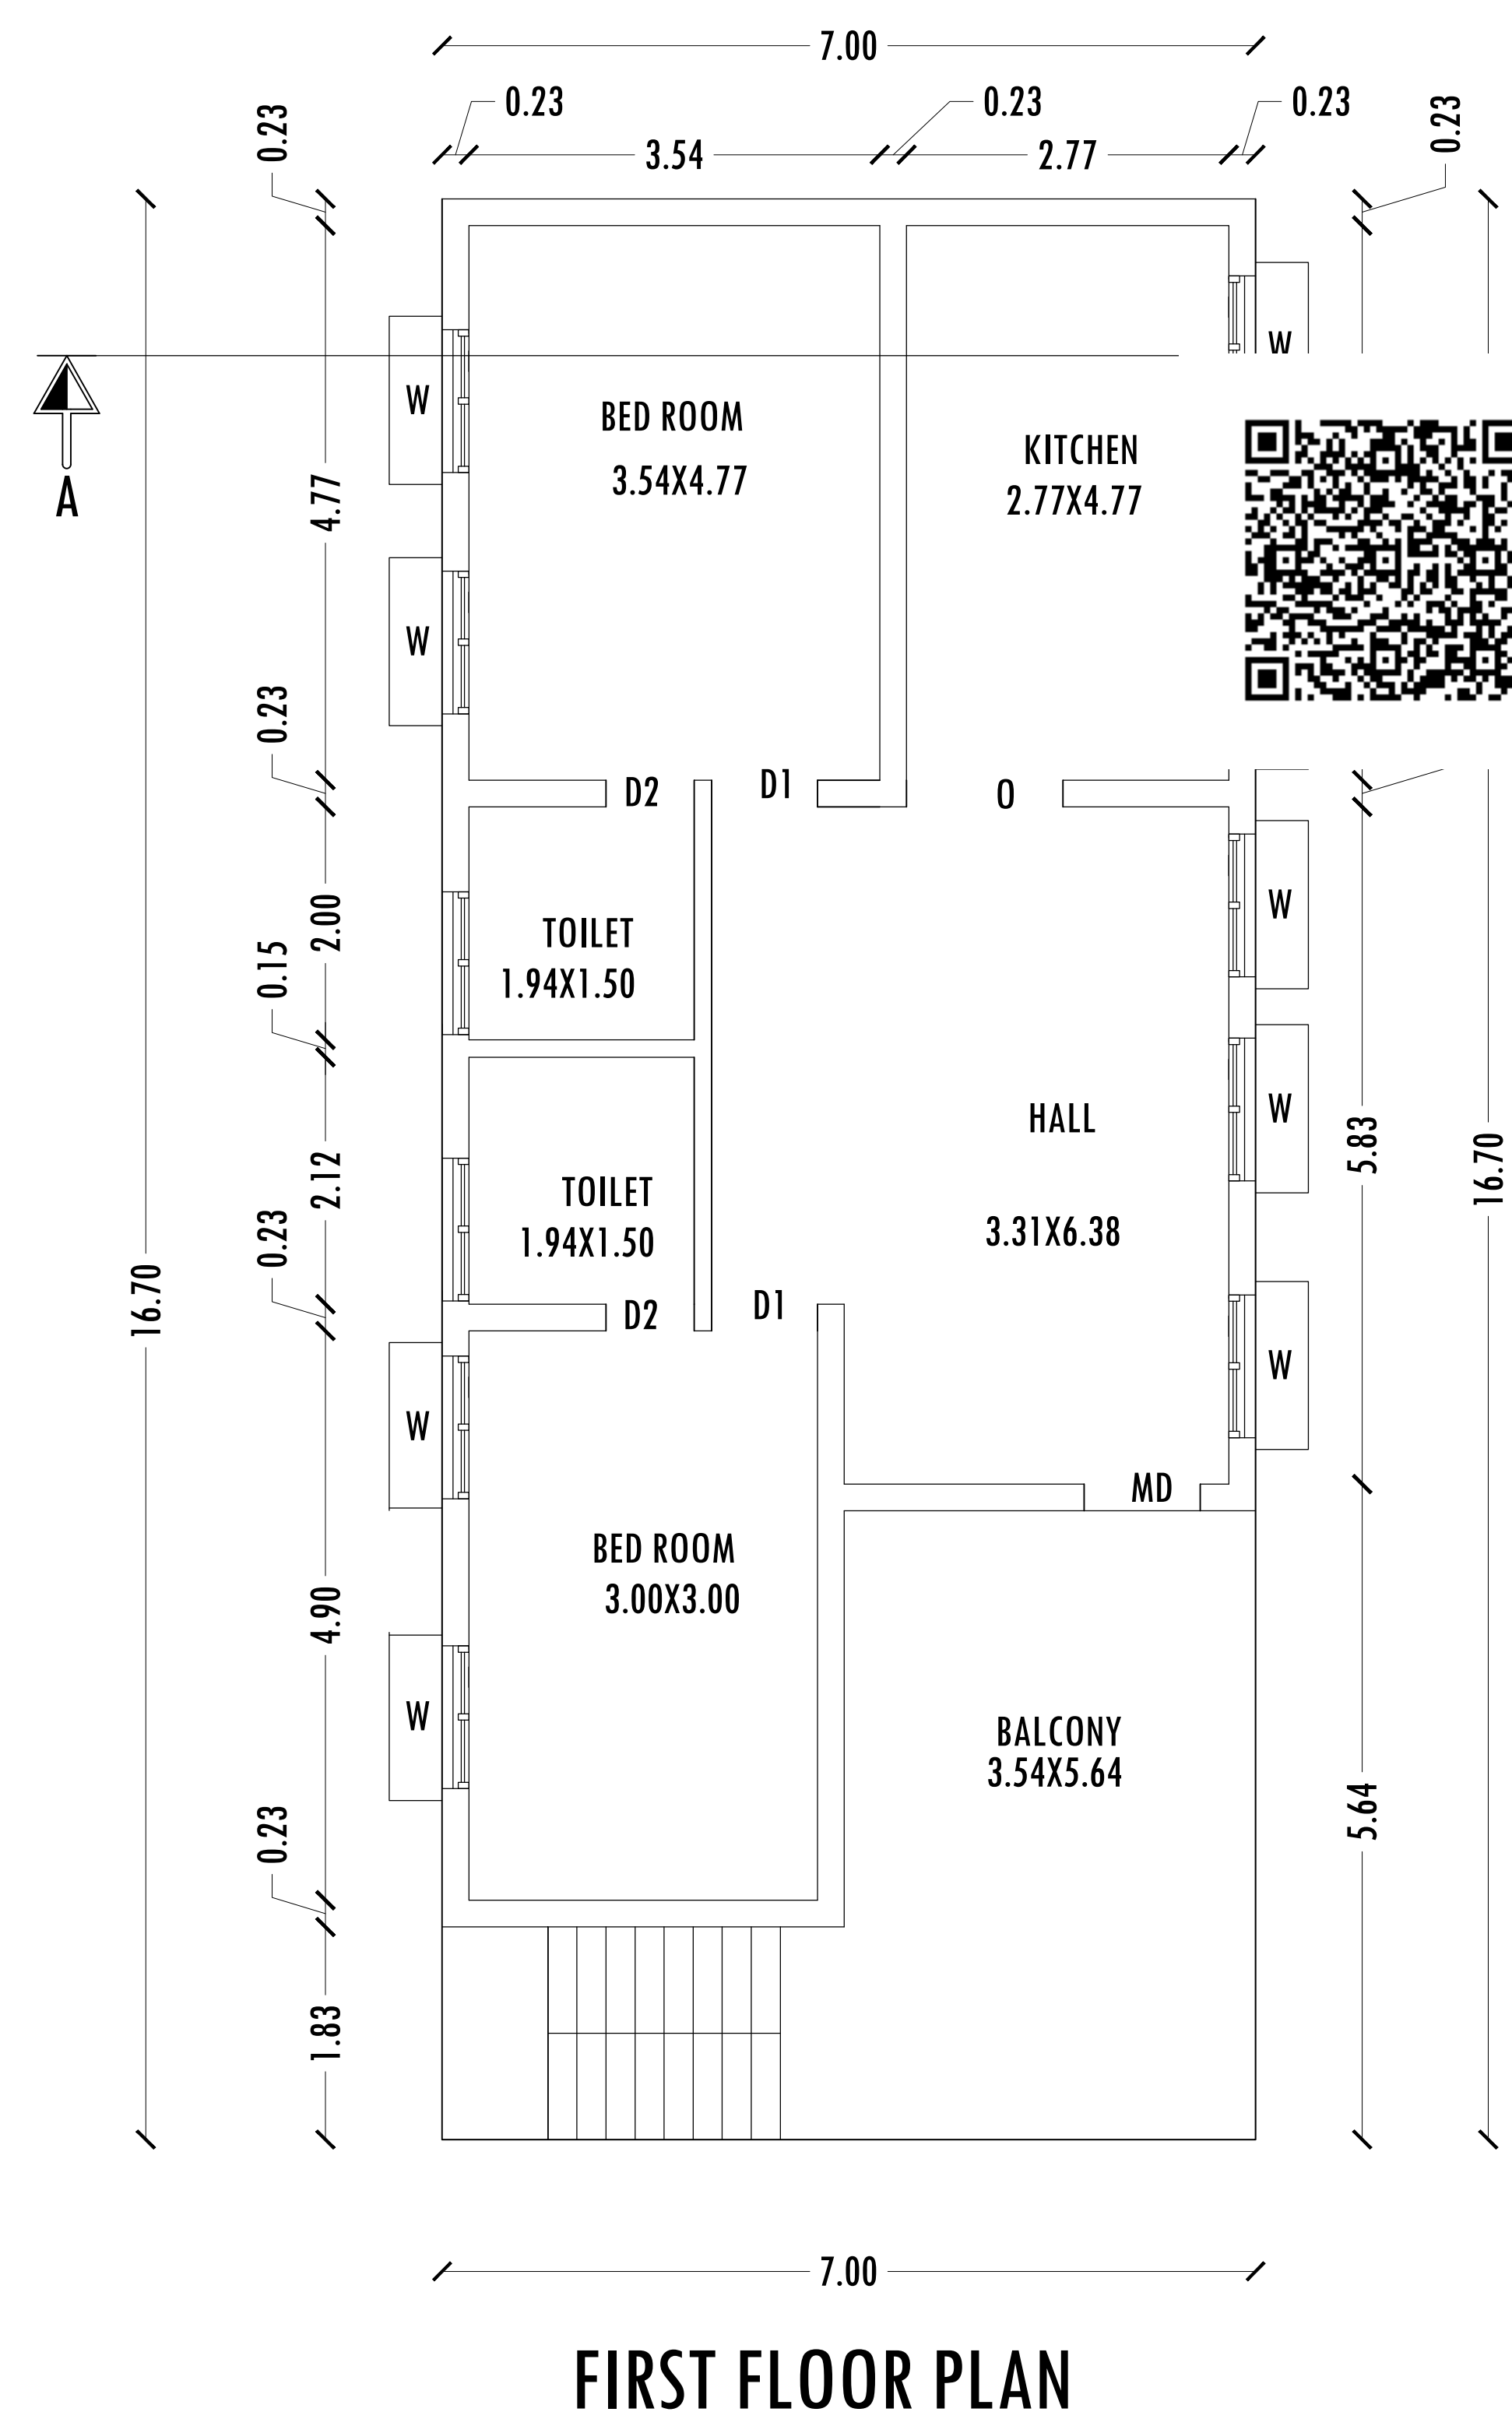
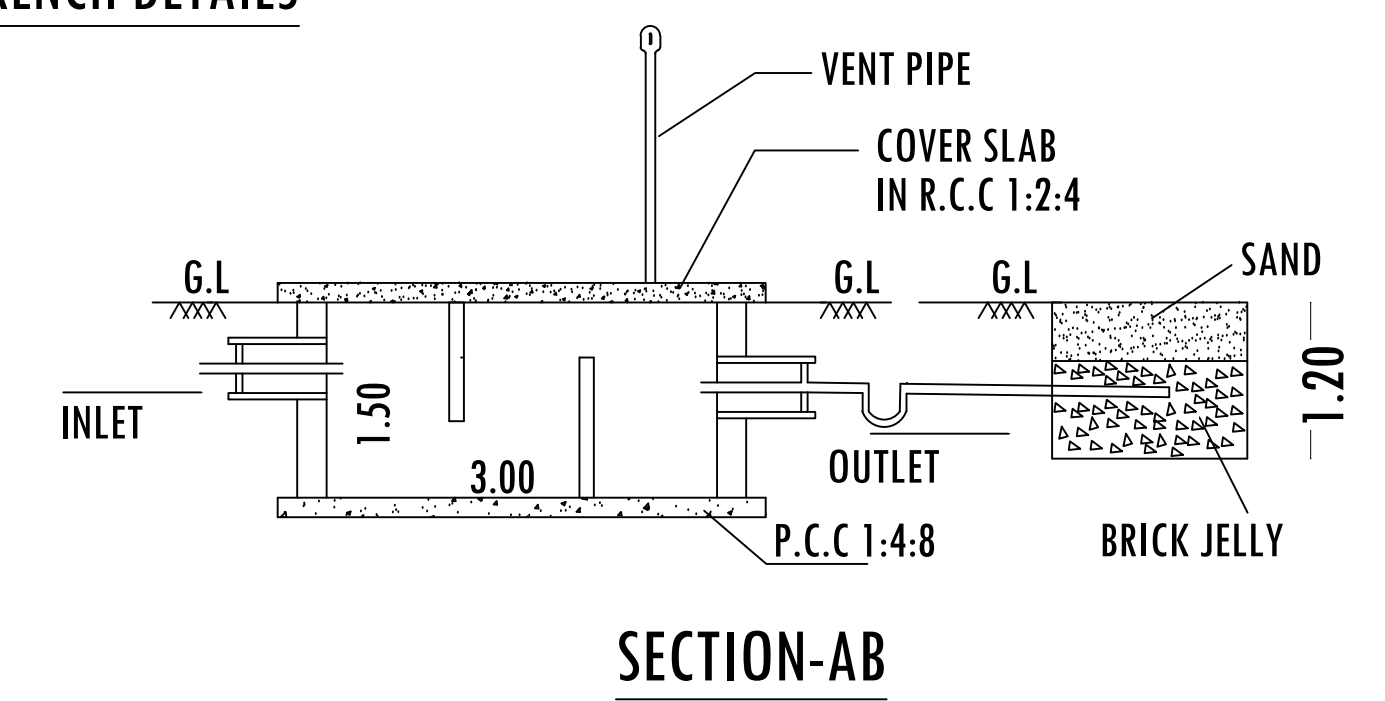
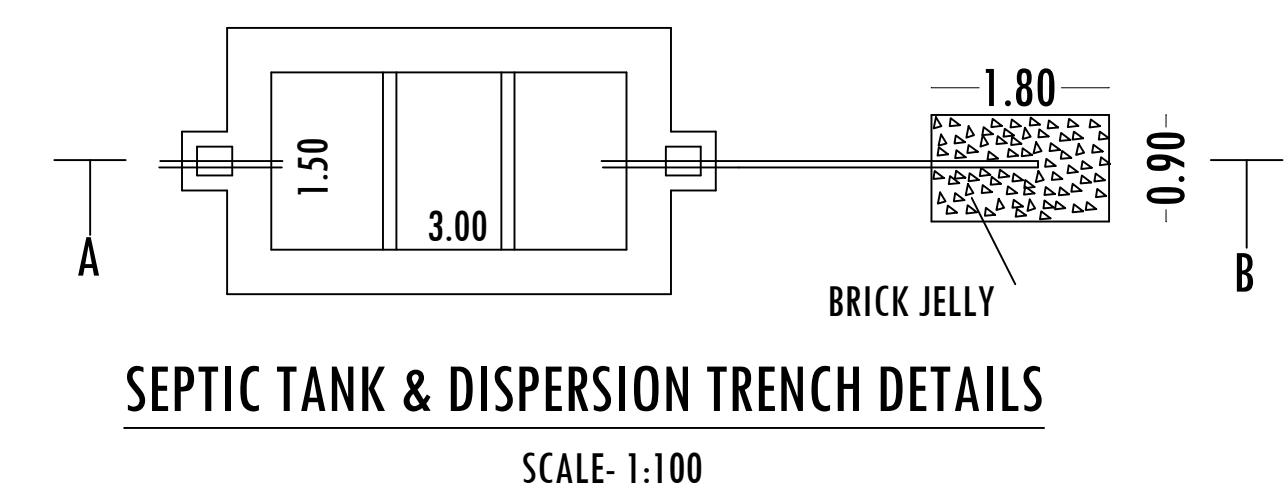
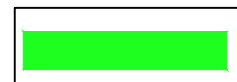


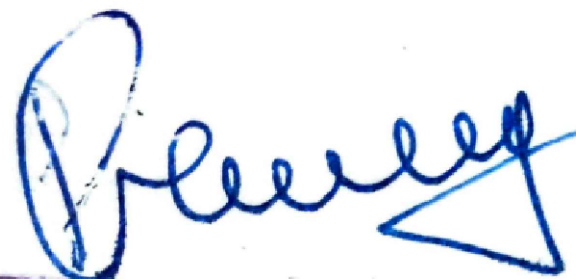

COLOUR INDEX			APPLICANT	
SITE BOUNDRY				
PROPOSED BUILDING				
EXISTING ROAD				
AREA DETAILS				
PARTICULARS	Sq.Ft	Sq.Mt		
TOTAL AREA OF SITE	1859.32	172.80		
PLINTH AREA OF THE BLDG-GF	1257.84	116.90		
PLINTH AREA OF THE BLDG-FF	1257.84	116.90		
TOTAL PLINTH AREA	2515.68	233.80		
OPEN SPACE	601.48	55.90		
PLOT COVERAGE				
PLOT COVERAGE		67.65 %		
FLOOR SPACE INDEX		1.35		
SCHEDULE OF JOINERIES				
MAIN DOOR	0.99 X2.13	MD		
DOOR (Bed room)	0.99 X2.13	D1		
DOOR (Toilet)	0.76 X2.13	D2		
OPEN (Kitchen)	0.91X 2.13	O		
WINDOW	1.22X1.22	W		
VENTILATOR	0.91X1.22	V		
		 Ar.S.VIJAYA LAKSHMI , D.Arch., TN.Govt.Regd.Architect Grade-II(RA) DTCP Regn.No.2/19 RA/GR II, HCMC Regn No.153/LS/2019/00099 Plot No.53,Shri Manjunatha Nagar, Matham Road,Hosur-635109 Cell.9942430450,9790080625		