
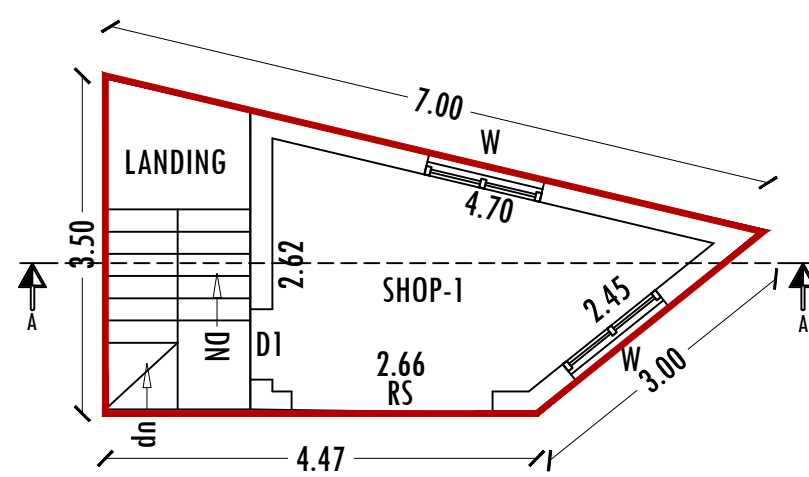
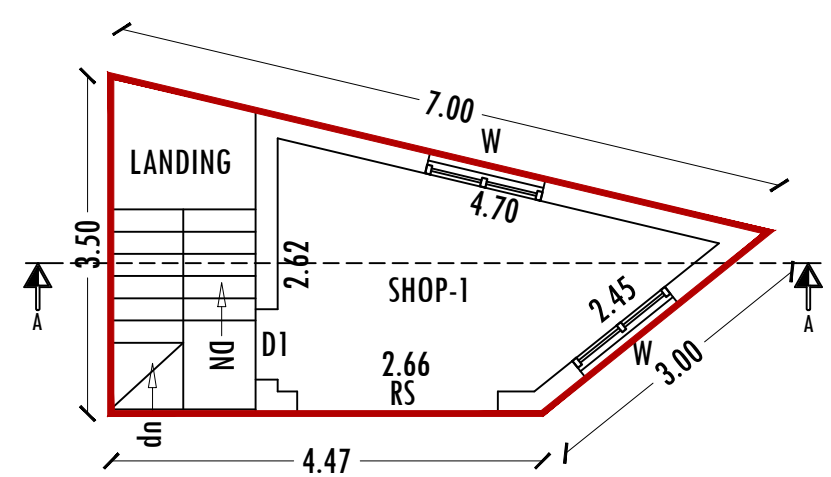
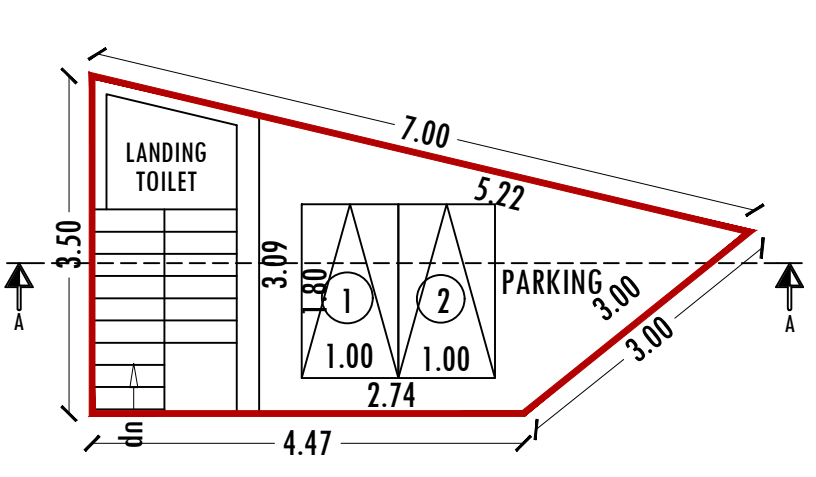
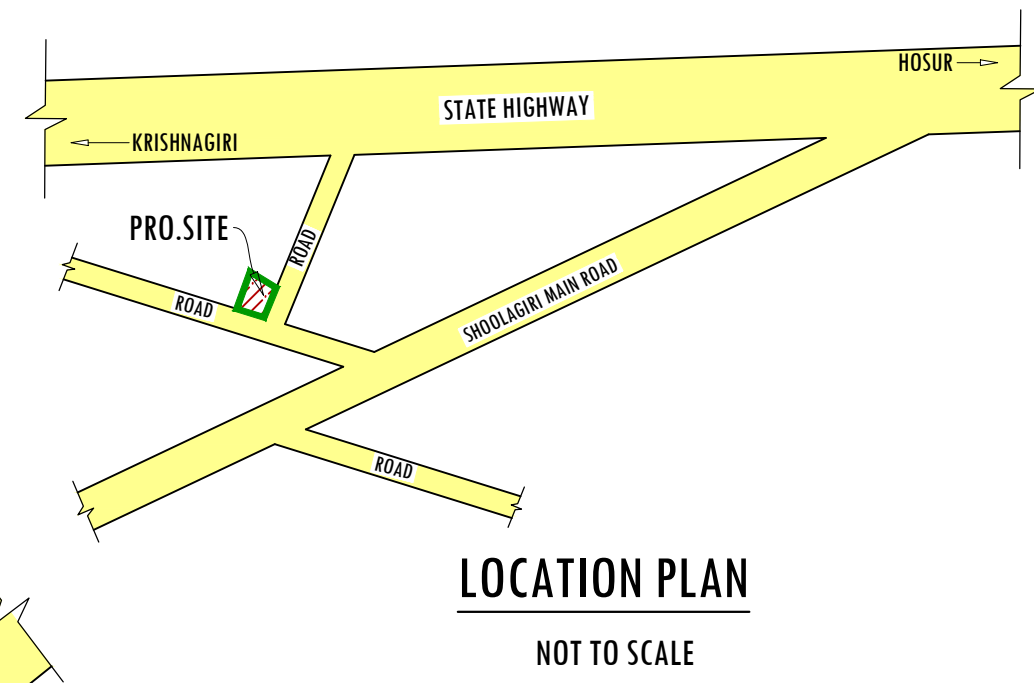
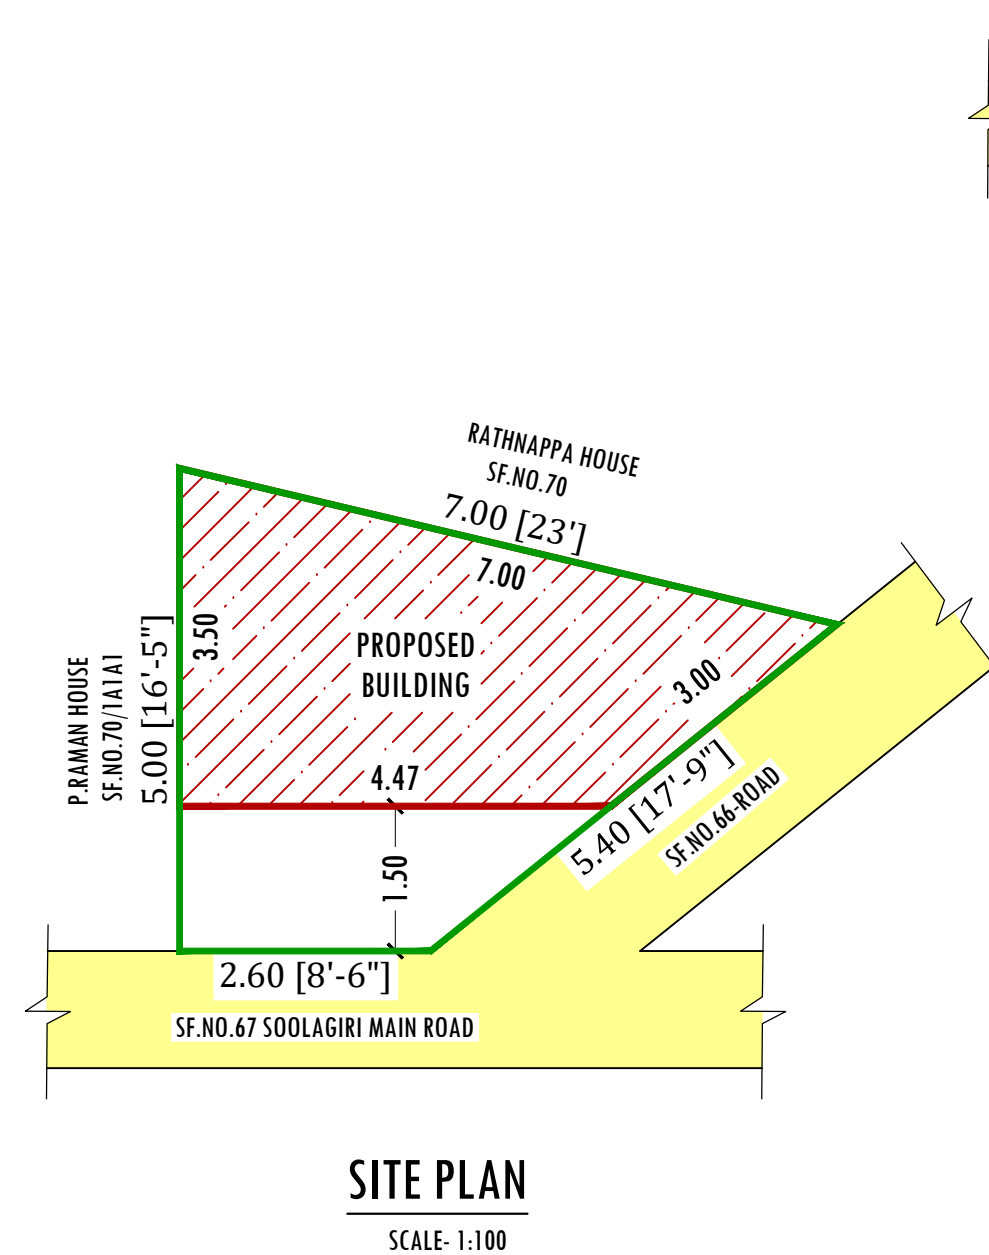
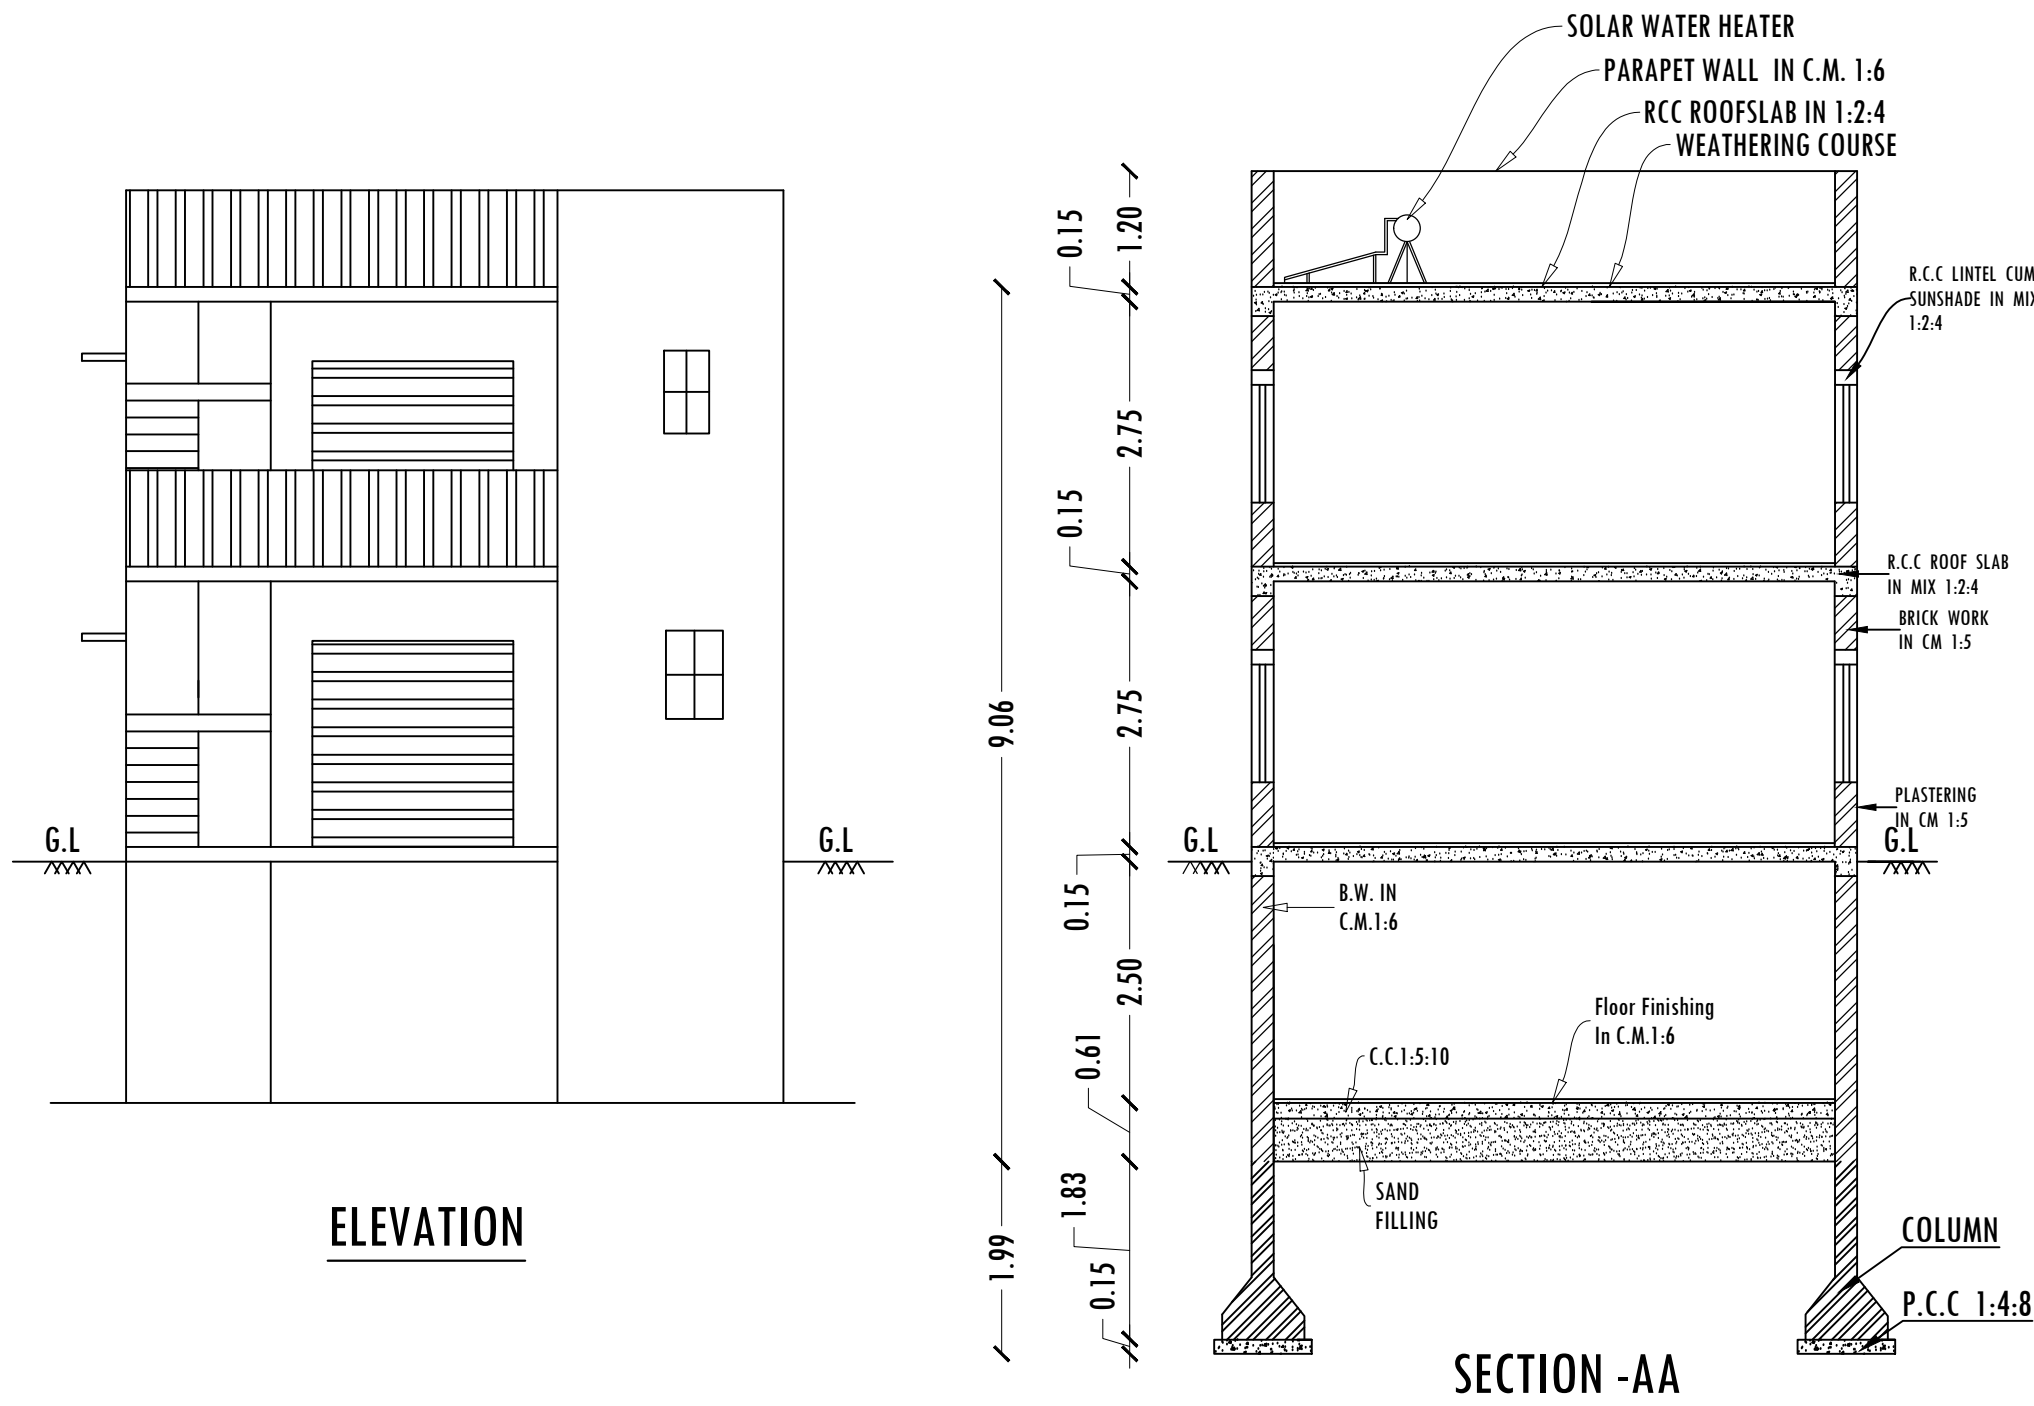


PLAN SHOWING THE PROPOSED CONSTRUCTION OF RCC ROOF STILT, FIRST & SECOND FLOOR COMMERCIAL BUILDING IN S.F.No.70/1A1A2, AT SOOLAGIRI TOWN ,SHOOLAGIRI TALUK, KRISHNAGIRI DISTRICT.

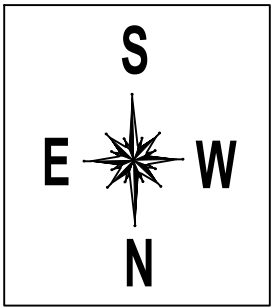

COLOUR INDEX		
SITE BOUNDARY		
PROPOSED BUILDING		
EXISTING ROAD		
AREA DETAILS		
PARTICULARS	Sq.Mt	Sq.Ft
TOTAL AREA OF SITE	23.41	252.00
PLINTH AREA OF THE BLDG-STILT	16.12	173.52
PLINTH AREA OF THE BLDG-FF	16.12	173.52
PLINTH AREA OF THE BLDG-SF	11.07	119.16
TOTAL PLINTH AREA	43.31	466.19
OPEN SPACE	7.29	78.48
PLOT COVERAGE		
PLOT COVERAGE	68.86 %	
FLOOR SPACE INDEX	1.85	
SCHEDULE OF JOINERIES		
MAIN DOOR	1.00 X 2.13	MD
DOOR (Toilet)	0.76 X 2.13	D2
ROLLING SHUTTER (RS)	2.66 X 2.50	RS
WINDOW	1.50 X 1.22	W1
VENTILATOR	0.91 X 0.46	V
APPLICANT		ENGINEER
Mr.SUSEELA PATEL, W/o Mr.PATEL.		
		Er.J.ANAND SUBASH, M.Tech(Structures) Consulting Civil Engineer & Contractor, Govt.Regd.Engineer Grade-I(RE),HNTDA No.03/2019 #m.144,TNHB-IX,Opp.Railway Station,Hosur-635109 Cell.9585232417