


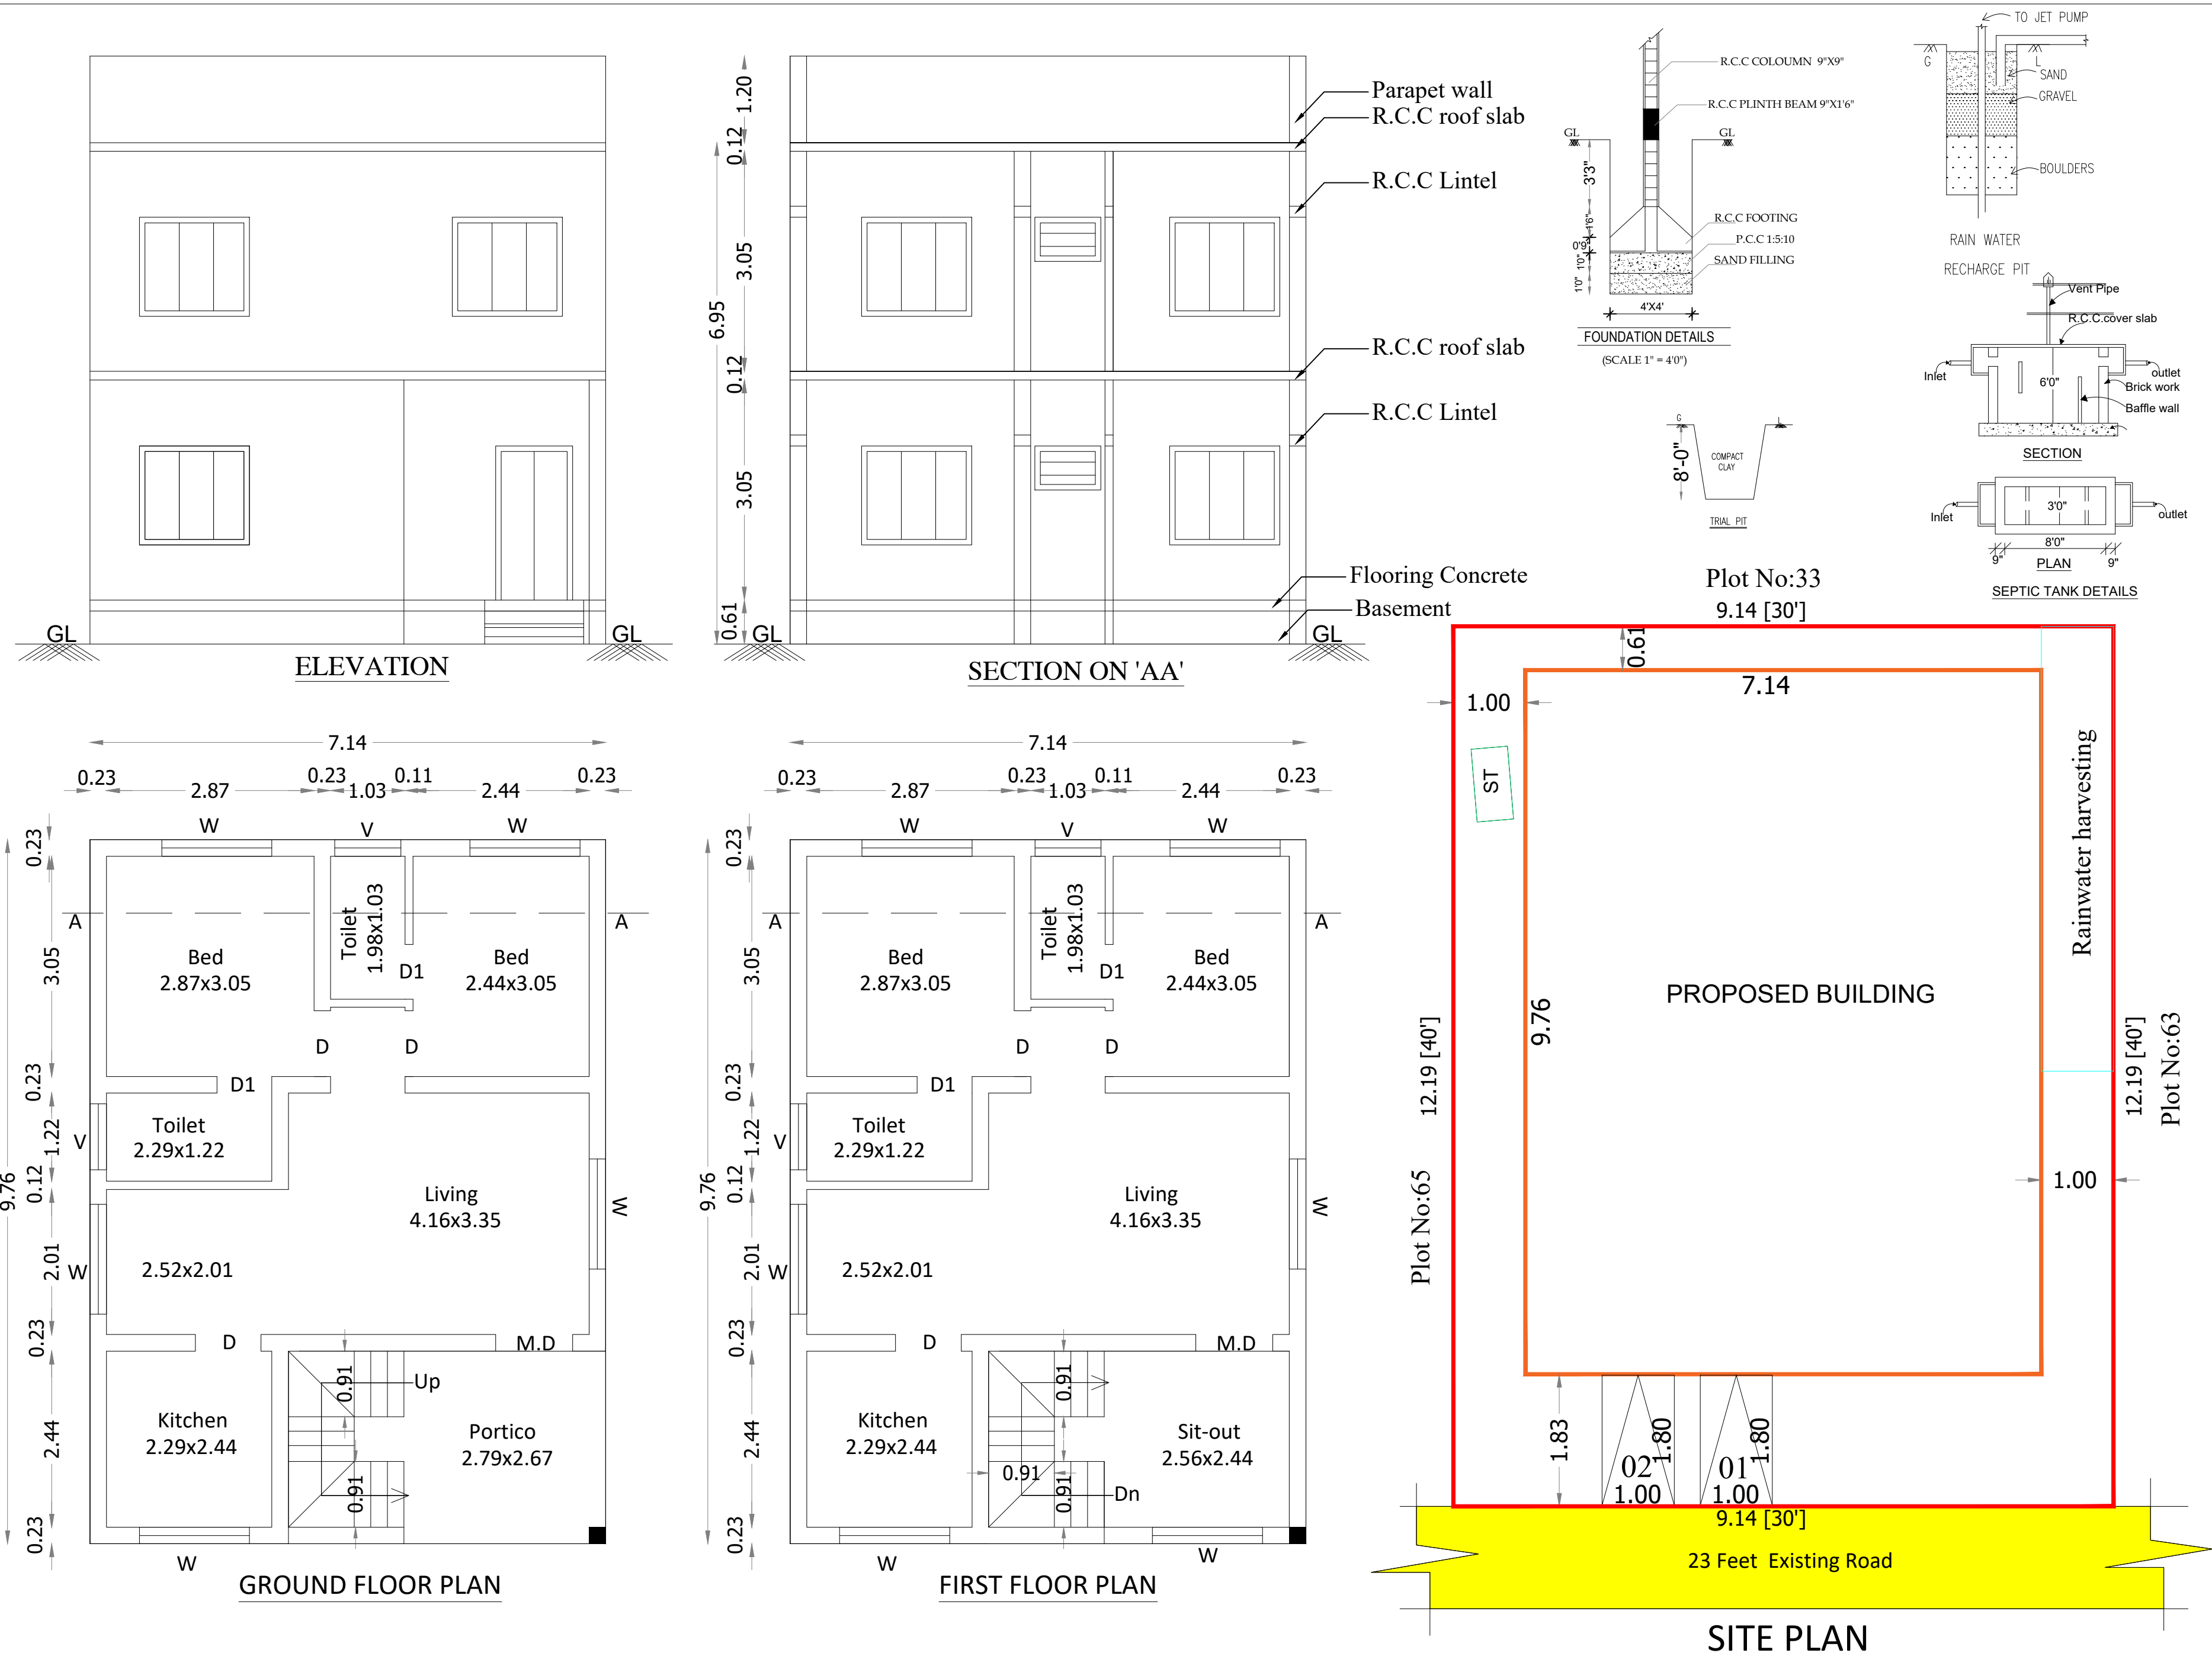

PLAN SHOWING THE PROPOSED CONSTRUCTION OF RESIDENTIAL BUILDING IN R.S.NO:37/2B(as per document),R.S.NO:37/53(as per patta), PLOT NO:64, AT P.R.P.NAGAR,THANDALAI VILLAGE, THANDALAI VILLAGE PANCHAYAT, VADIPATTI TALUK, MADURAI DISTRICT.

LEGEND:

Site Boundary

Proposed Building

Existing Road

Joinery Details :

S.No	Description	Feet	Metre
MD	Main Door	3'6" X 7'0"	1.07 X 2.13
D	Door	3'0" X 7'0"	0.91 X 2.13
D1	Door	2'6" X 7'0"	0.76 X 2.13
W	Window	5'0" X 4'6"	1.52 X 1.37
V	Ventilator	3'0" X 2'0"	0.91 X 0.76

Area Statement:

Site Area	1200.00 Sq.ft	111.48 Sq.m
Pro.Ground Floor	750.14 Sq.ft	69.69 Sq.m
Pro.First Floor	750.14 Sq.ft	69.69 Sq.m
Open Area	449.86 Sq.ft	41.79 Sq.m

Parking Details

	Required	Provided
No.of Car Parking	00	00
No.of Two Wheeler Parking	02	02

ந.க.எண்:03/ தண்டலை/ 2023 நாள்:24.11.2023

இக்கட்டிட வரைபடத்திற்கு 24.11.2023 முதல் 23.11.2024 வரை ஒப்புதல் வழங்கப்படுகிறது

OFFICE USE

APPLICANT

Er.R.NIRAJU, D.C.E.,
LICENSED BUILDER & SURVEYOR
LIC. No: MC/RE/2016
Shop No: 5, 1 Floor, G.S.I Church Complex,
Moondrumavadi to Iyer Bunglow Road
K.Pudur, Madurai - 625 007.
Ph: 0452-2566256

ENGINEER