


PLAN SHOWING THE PROPOSED CONSTRUCTION OF RESIDENTIAL BUILDING IN R.S.NO:5/1B,PATTA NO:3389,
AT PANDIYAN NAGAR VILLAGE,VEPPANOOTHU PANCHYAT,CHELLAMPATTI UNION ,MADURAI DISTRICT.

NAME OF OWNER: Mrs.J.Shanthi W/o Jeyaram.

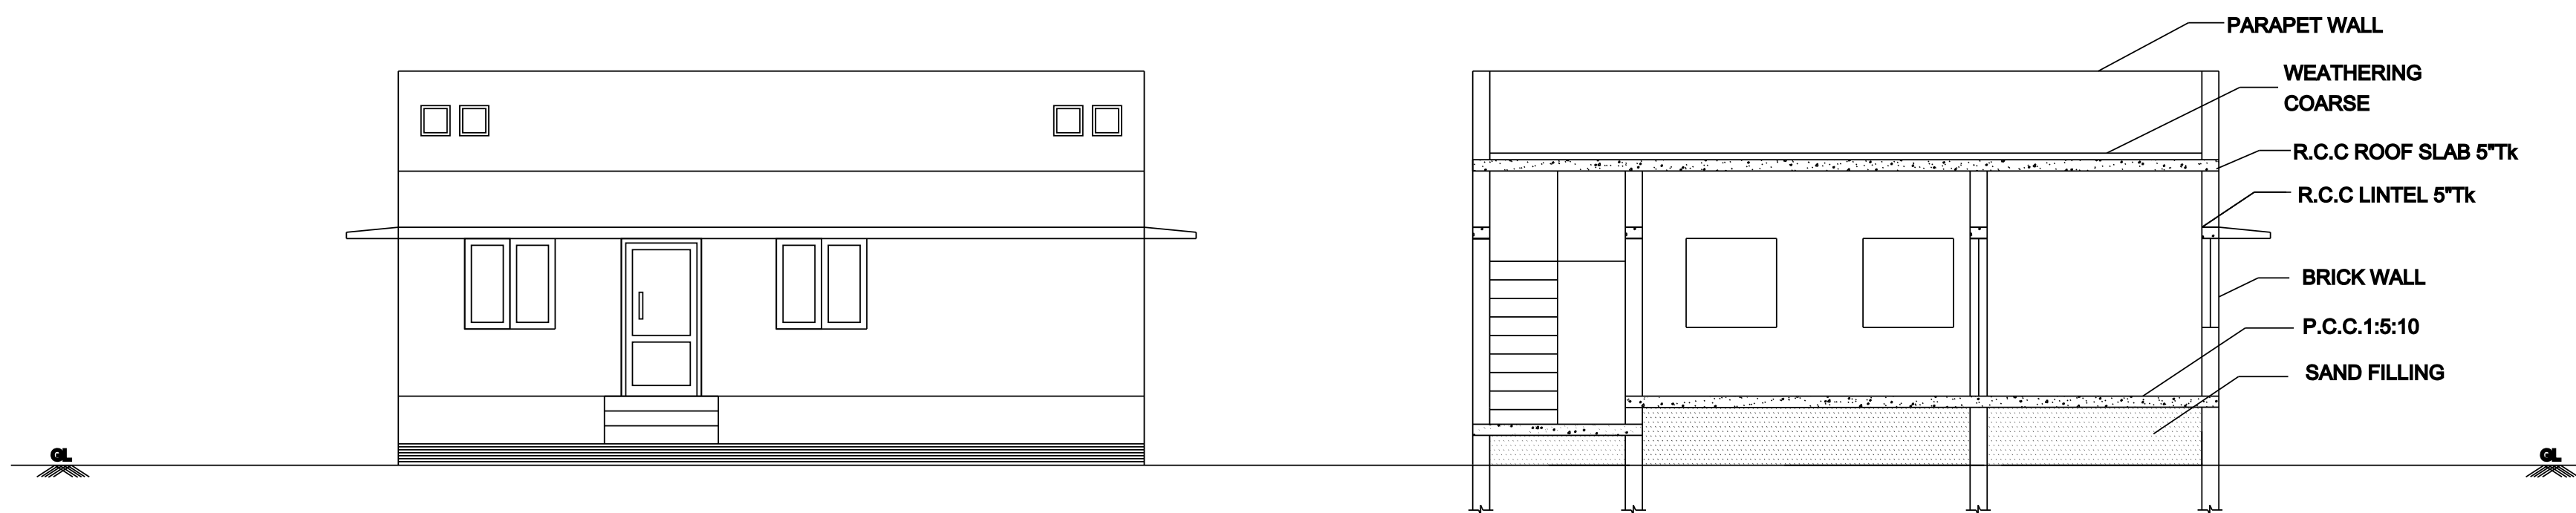






ELEVATION

SECTION -AB



GROUND FLOOR PLAN


NOT TO SCALE

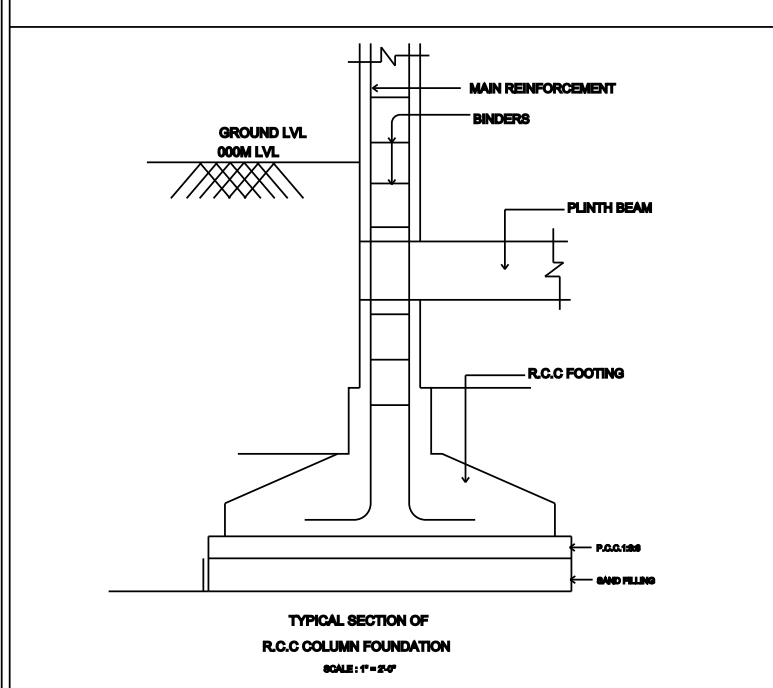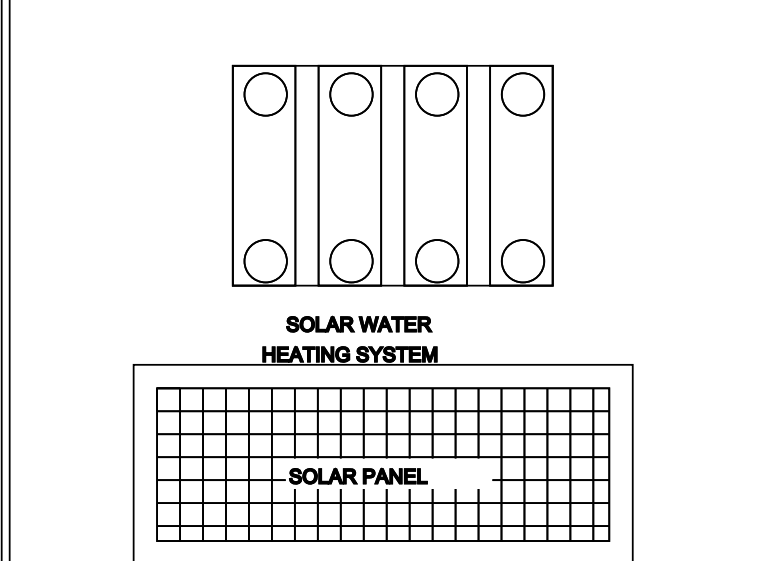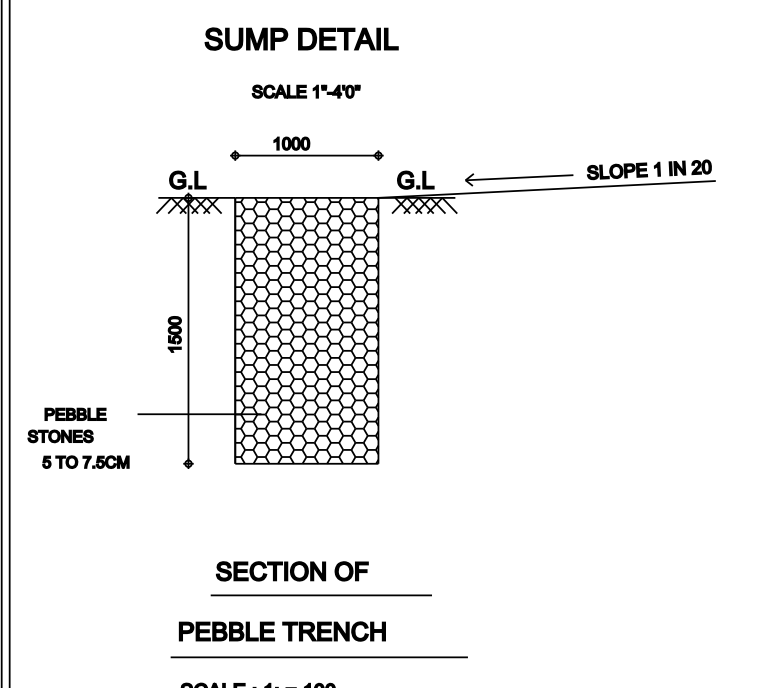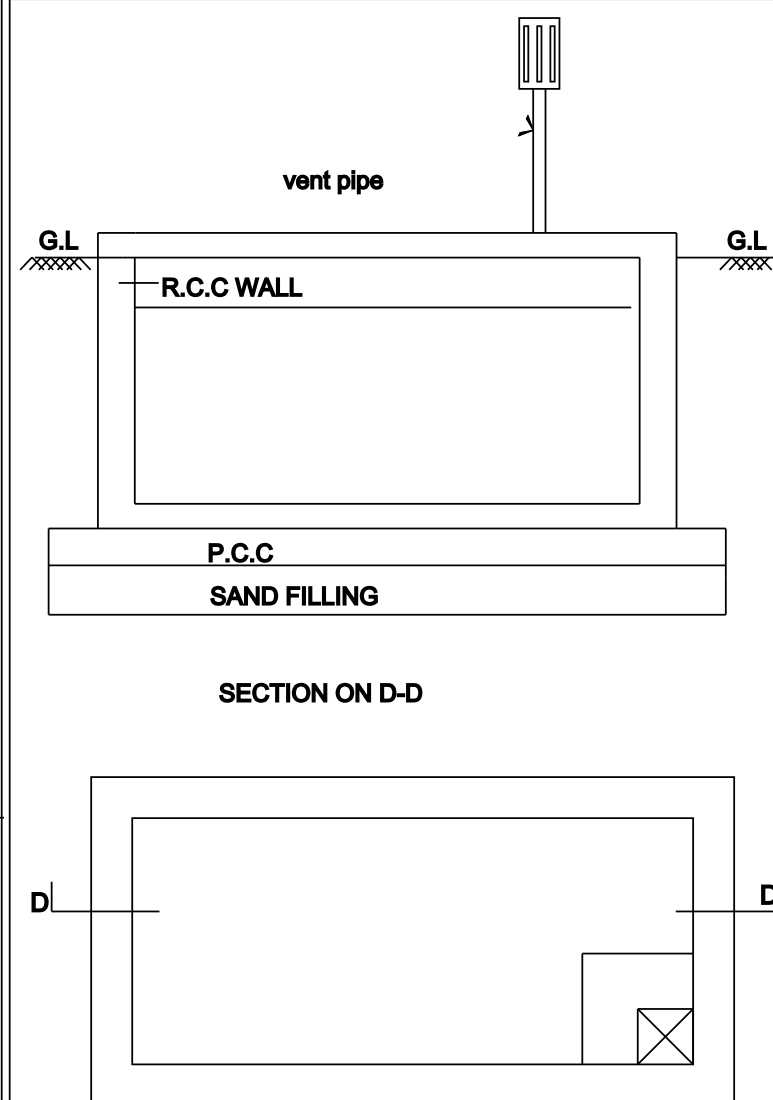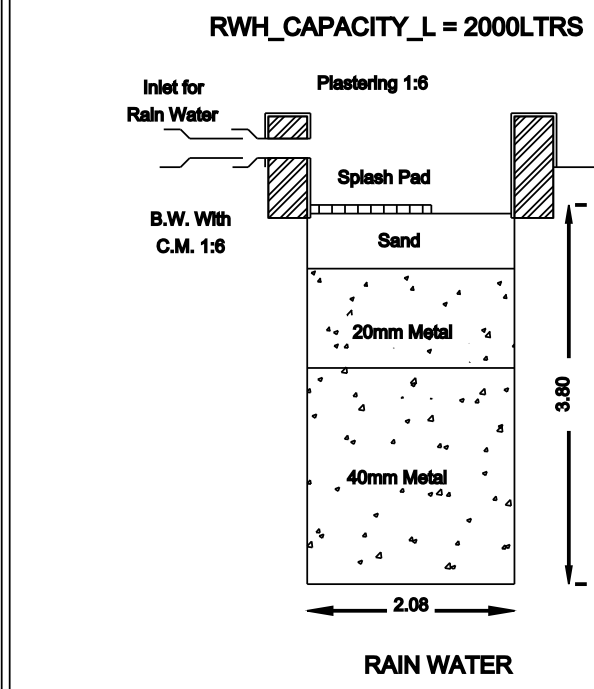

S. Shanthi
L.N.E.E.KRISHNAMOORTHY, B.E.M.B.A.,
LAKSHMI CONSTRUCTIONS
RE NO: 11815/2019/00001
D.NO:305A/RAJATHAS COMPOUND,
PERIYAR ROAD,
USILAMPATTI - 625532
MOBILE: 98857 80037
email: kishanlakshminstructions1@gmail.com
REGISTERED ENGINEER

S. Shanthi
SIGNATURE OF APPLICANT

SITE PLAN (Not to Scale)

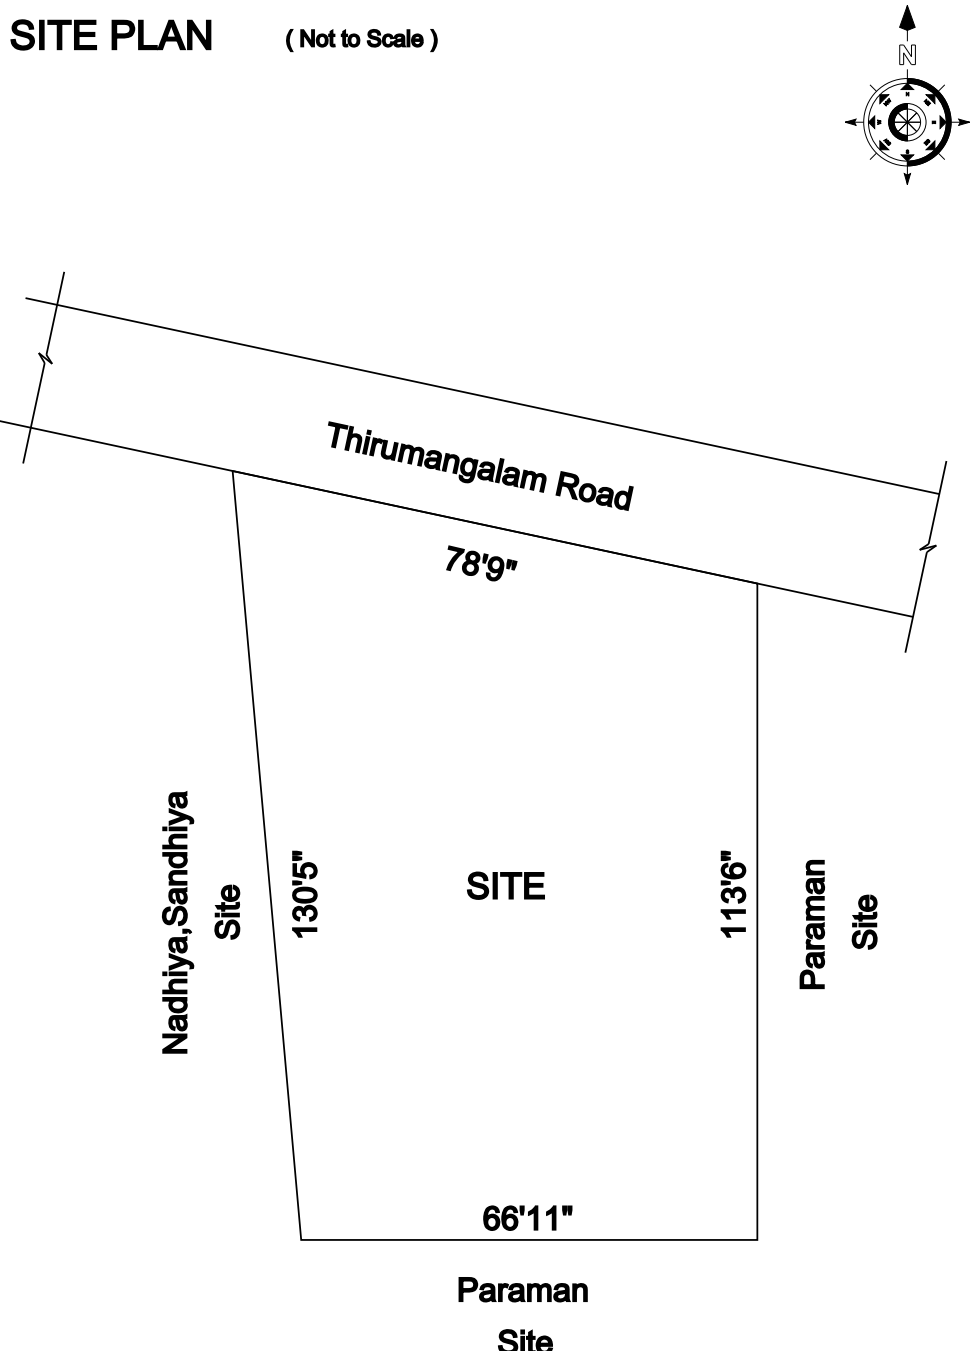

REFERENCE:

☐ SITE ☐ PROPOSED ☐ ROAD

AREA DETAILS	FSI (sq.m)	NON FSI (sq.m)	Area (sq.m)	Area (sq.ft)
Total Area of Site	—	—	810.40	8720.00
GF Built up Area	121.65	16.37	138.02	1485.00
Vacant Site	—	—	672.38	7235.00

FLOOR SPACE INDEX = $\frac{138.02}{810.40} = 0.17 < 2.0\%$

JOINERY DETAILS:

MD	MAIN DOOR	3'8" X 7'0"
D	DOOR	3'0" X 7'0"
D1	DOOR	2'8" X 7'0"
W	WINDOW	4'0" X 4'0"
W1	WINDOW	6'0" X 6'0"
V	VENTILATOR	3'0" X 3'0"

