
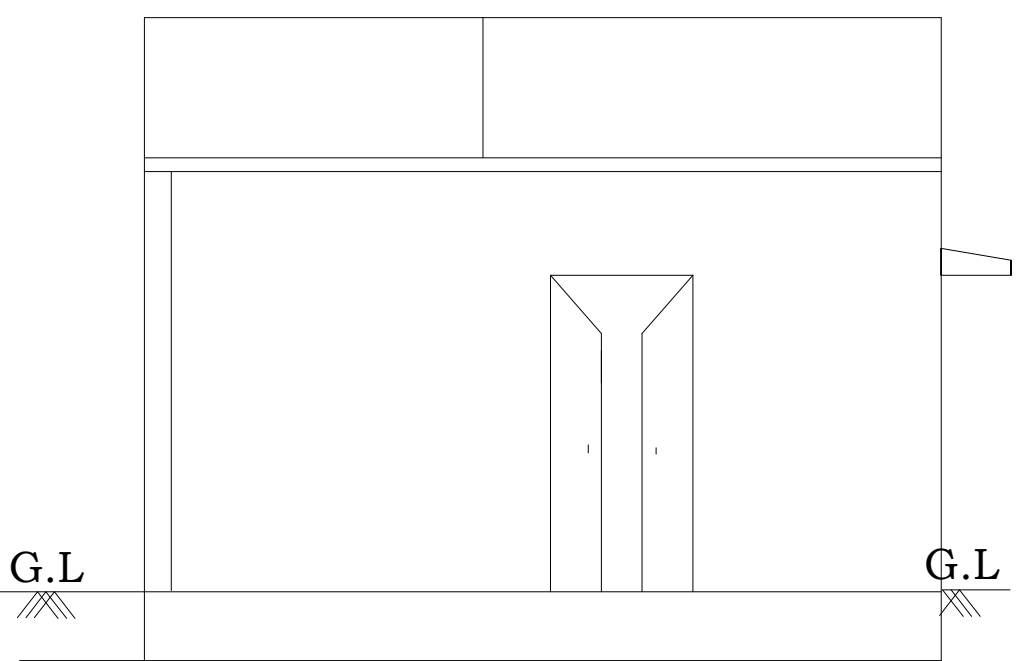


PLAN SHOWING THE PROPOSED NEW CONSTRUCTION OF RCC ROOF RESIDENTIAL BUILDING IN GROUND FLOOR AT


SUYVEY NO:240/4,SEDAPATTI VILLAGE AND PANCHAYAT,PERAIYUR TALUK, MADURAI DISTRICT. PIN CODE - 625527

SCALE - 1:100







APPLICANT : Mr. K.SURIYAKUMAR. S/O. KARTHIKAIPANDI.

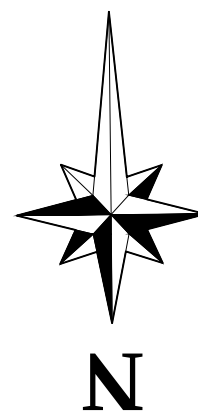

ELEVATION

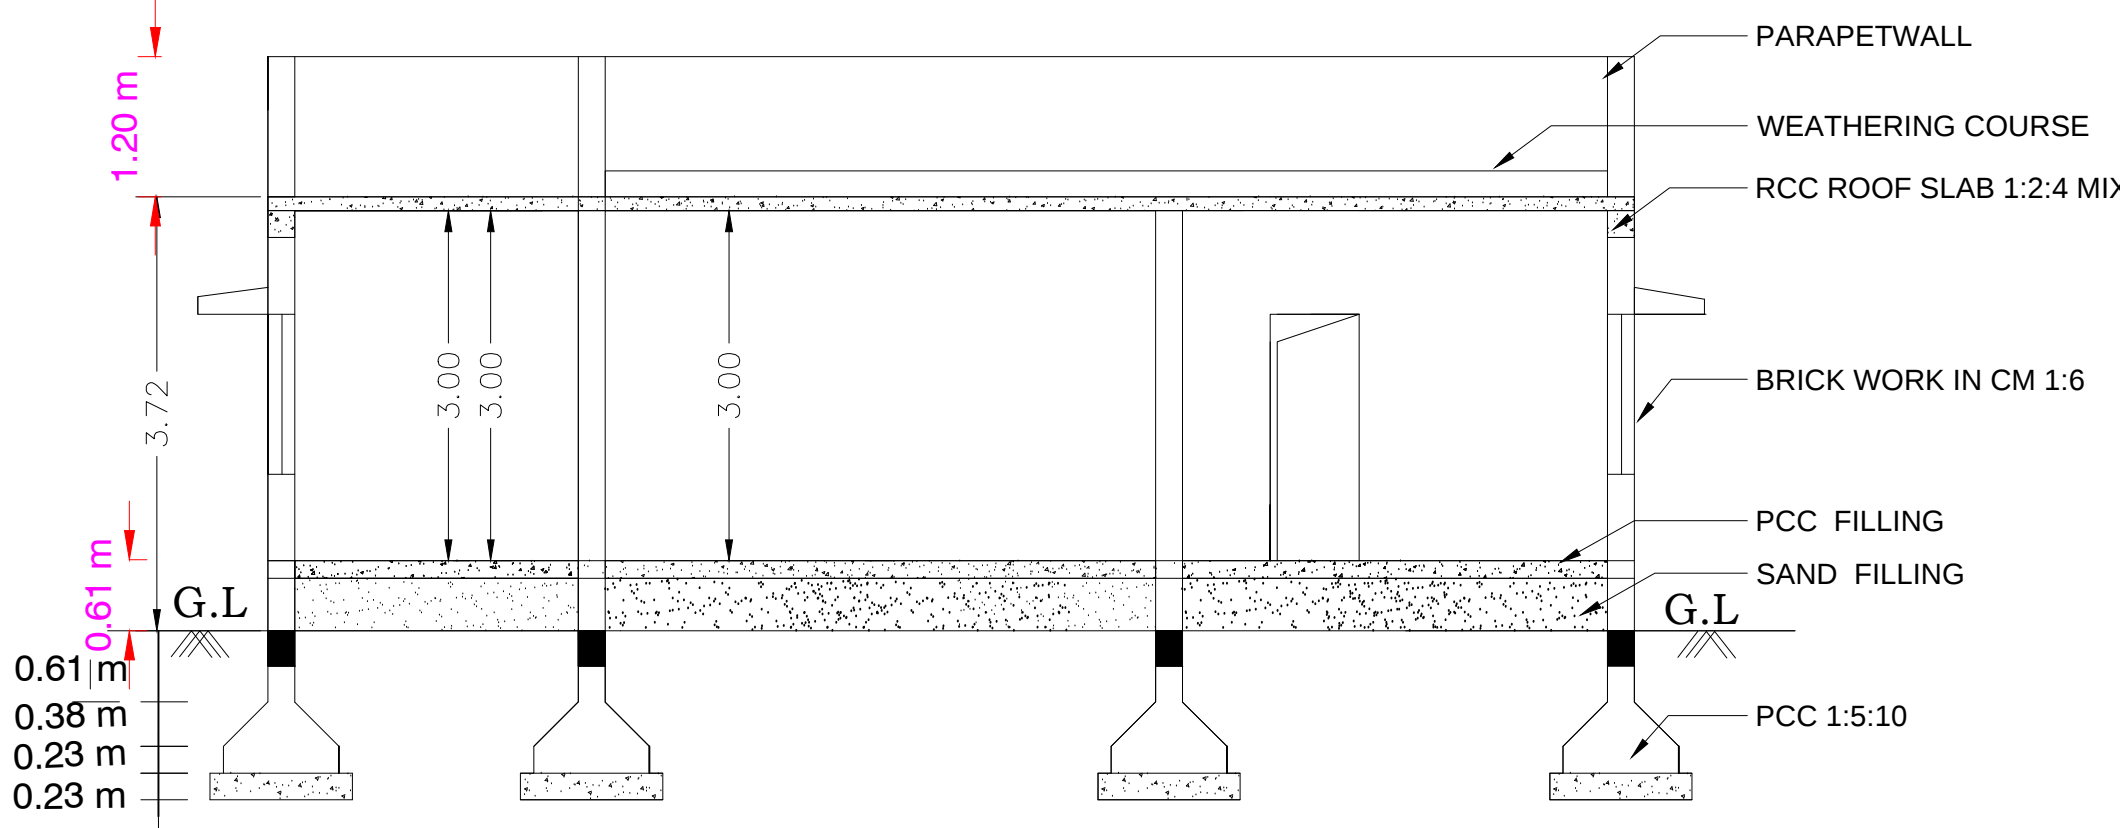


SECTION ON - AB

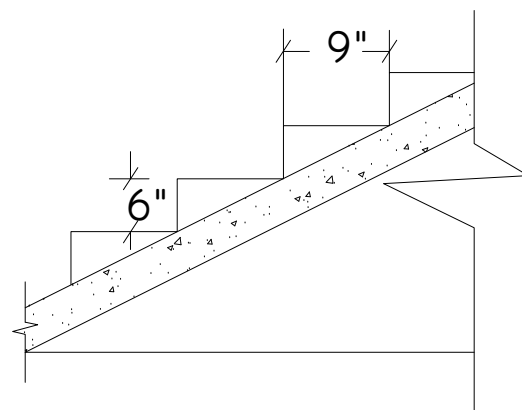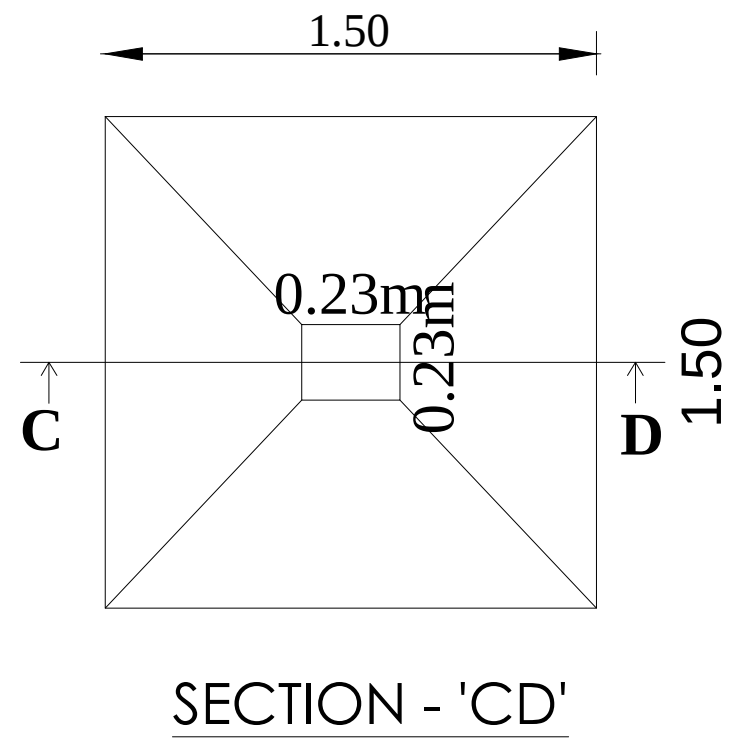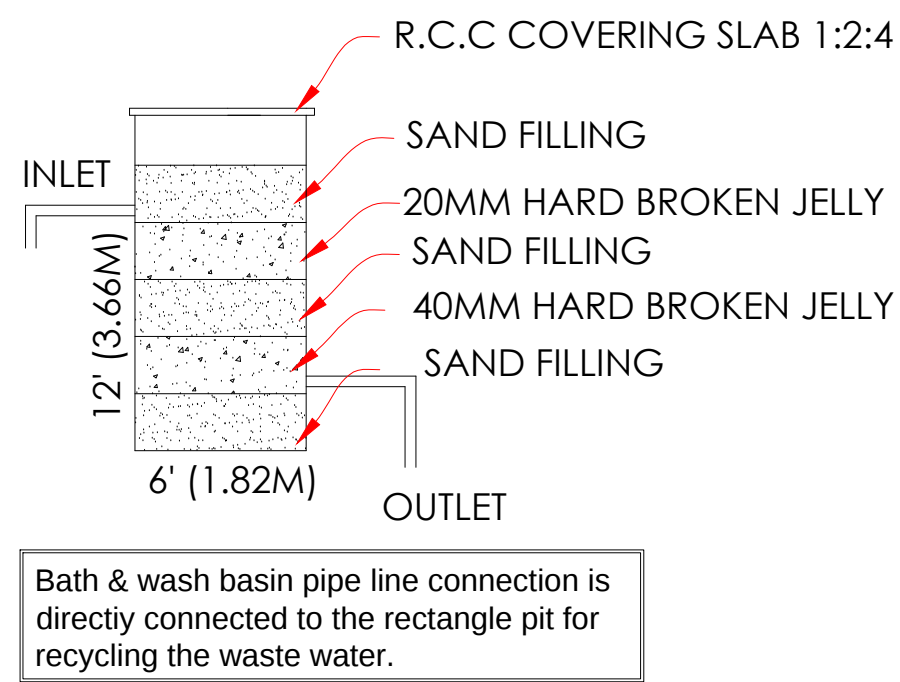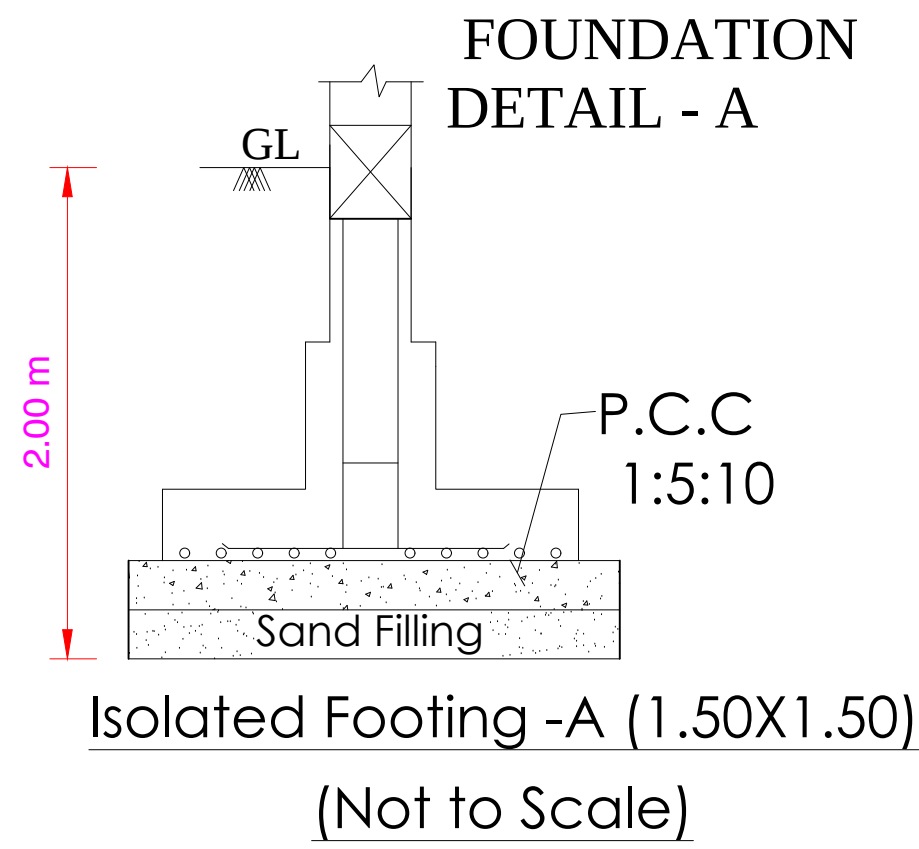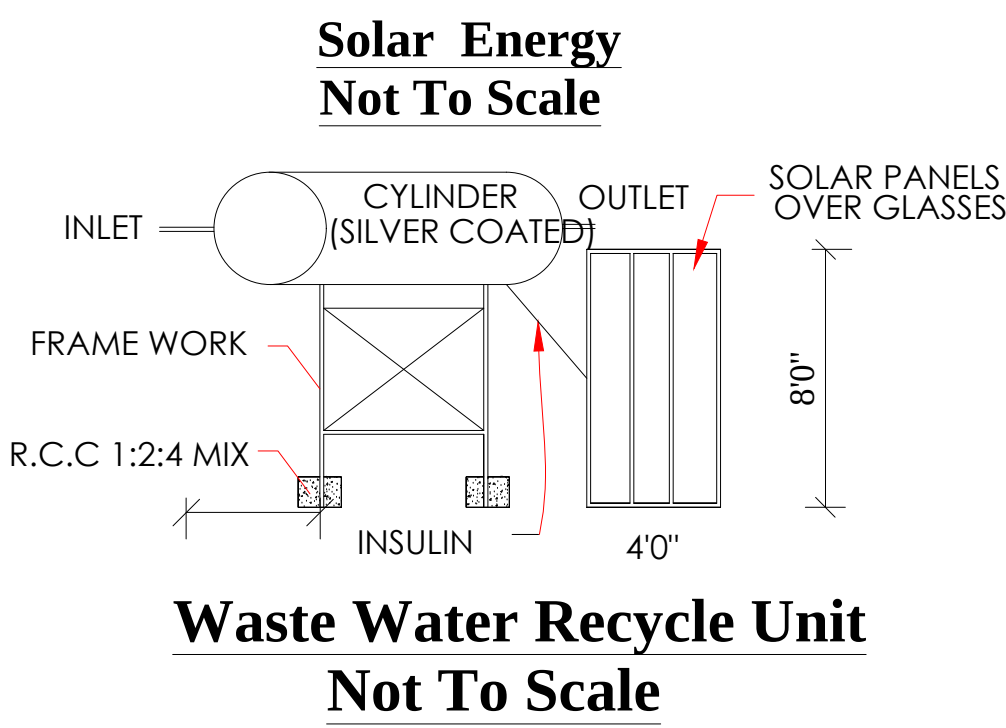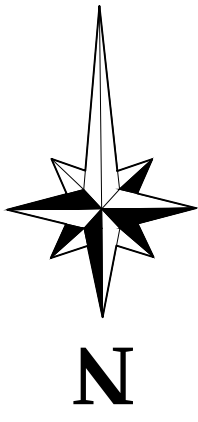

Staircase Detail
Not To Scale

NOTE:
WIDTH - 3'0" - 0.91M
TREAD - 0'9" - 0.23M
RISE - 0'6" - 0.15M

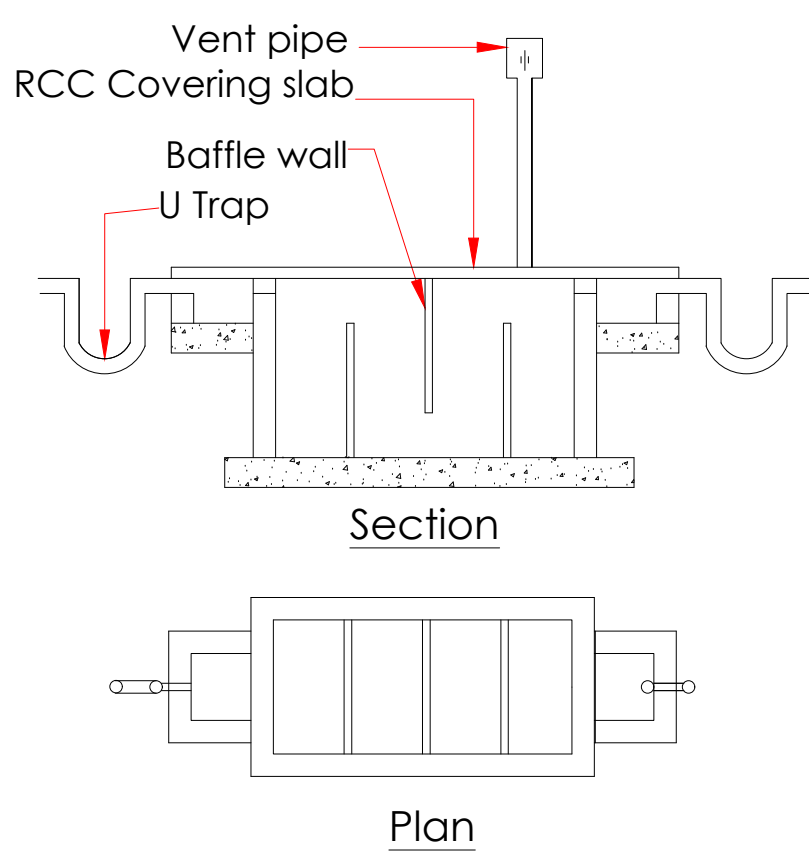

Using 'U' type trap 2 Nos in inlet,
outlet & Ventpipe will be covered with
mosquito proof covering net in inner side of
vent pipe and top of vent pipe

Septic Tank With U Trap
Not To Scale

SPECIFICATION:- ALL DETAILS ARE AS SHOWN IN SECTION ON ---- "A-B"		
JOINERIES:-		
M.D ---- MAIN DOOR----	4'0" X 7'0"	1.22 X 2.13
D ---- DOOR ----	3'3" X 7'0"	0.99 X 2.13
D1 ----DOOR ----	2'6" X 7'0"	0.76 X 2.13
W1 ----WINDOW----	4'0" X 4'6"	1.22 X 1.37
W ---- WINDOW ----	5'0" X 4'6"	1.52 X 1.37
V ---- VENTILATOR ----	3'0" X 2'0"	0.91 X 0.60
GW ---- GLASS WINDOW ---	3'3" X 10'0"	1.00 X 3.05


AREA DETAILS:-	Sq.mt.	Sq.ft.
TOTAL AREA OF SITE AREA ----	016.10	173.25
PROPOSED CONS. G.F. AREA ----	012.89	138.76
OPEN SPACE AREA ----	03.21	34.49

LEGEND:-	
OWNER'S BOUNDARY SHOWN IN GREEN----	
PROPOSED CONSTRUCTION SHOWN IN RED- ----	
EXISTING ROAD SHOWN IN YELLOW- ----	

OFFICE USE ONLY :-

APPLICANT :-

REGISTERED ENGINEER :-

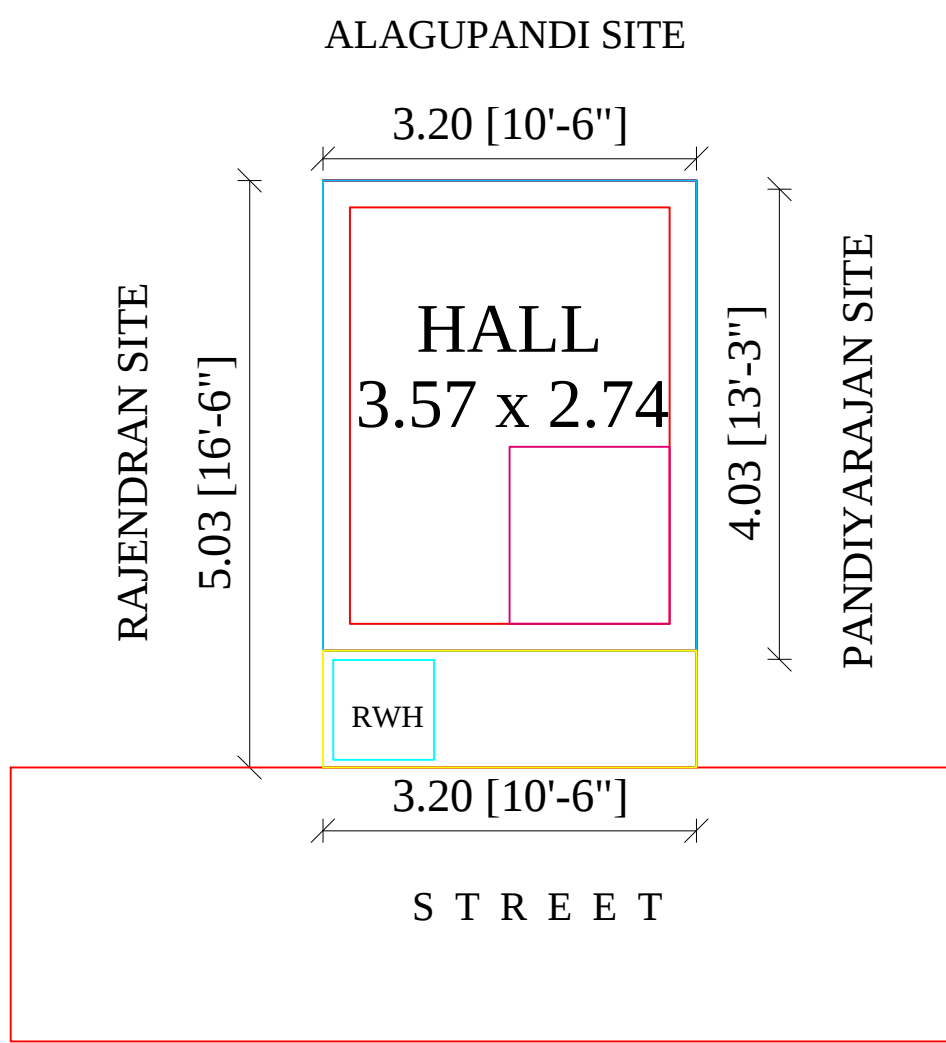

GROUND FLOOR PLAN
AND SITE PLAN