
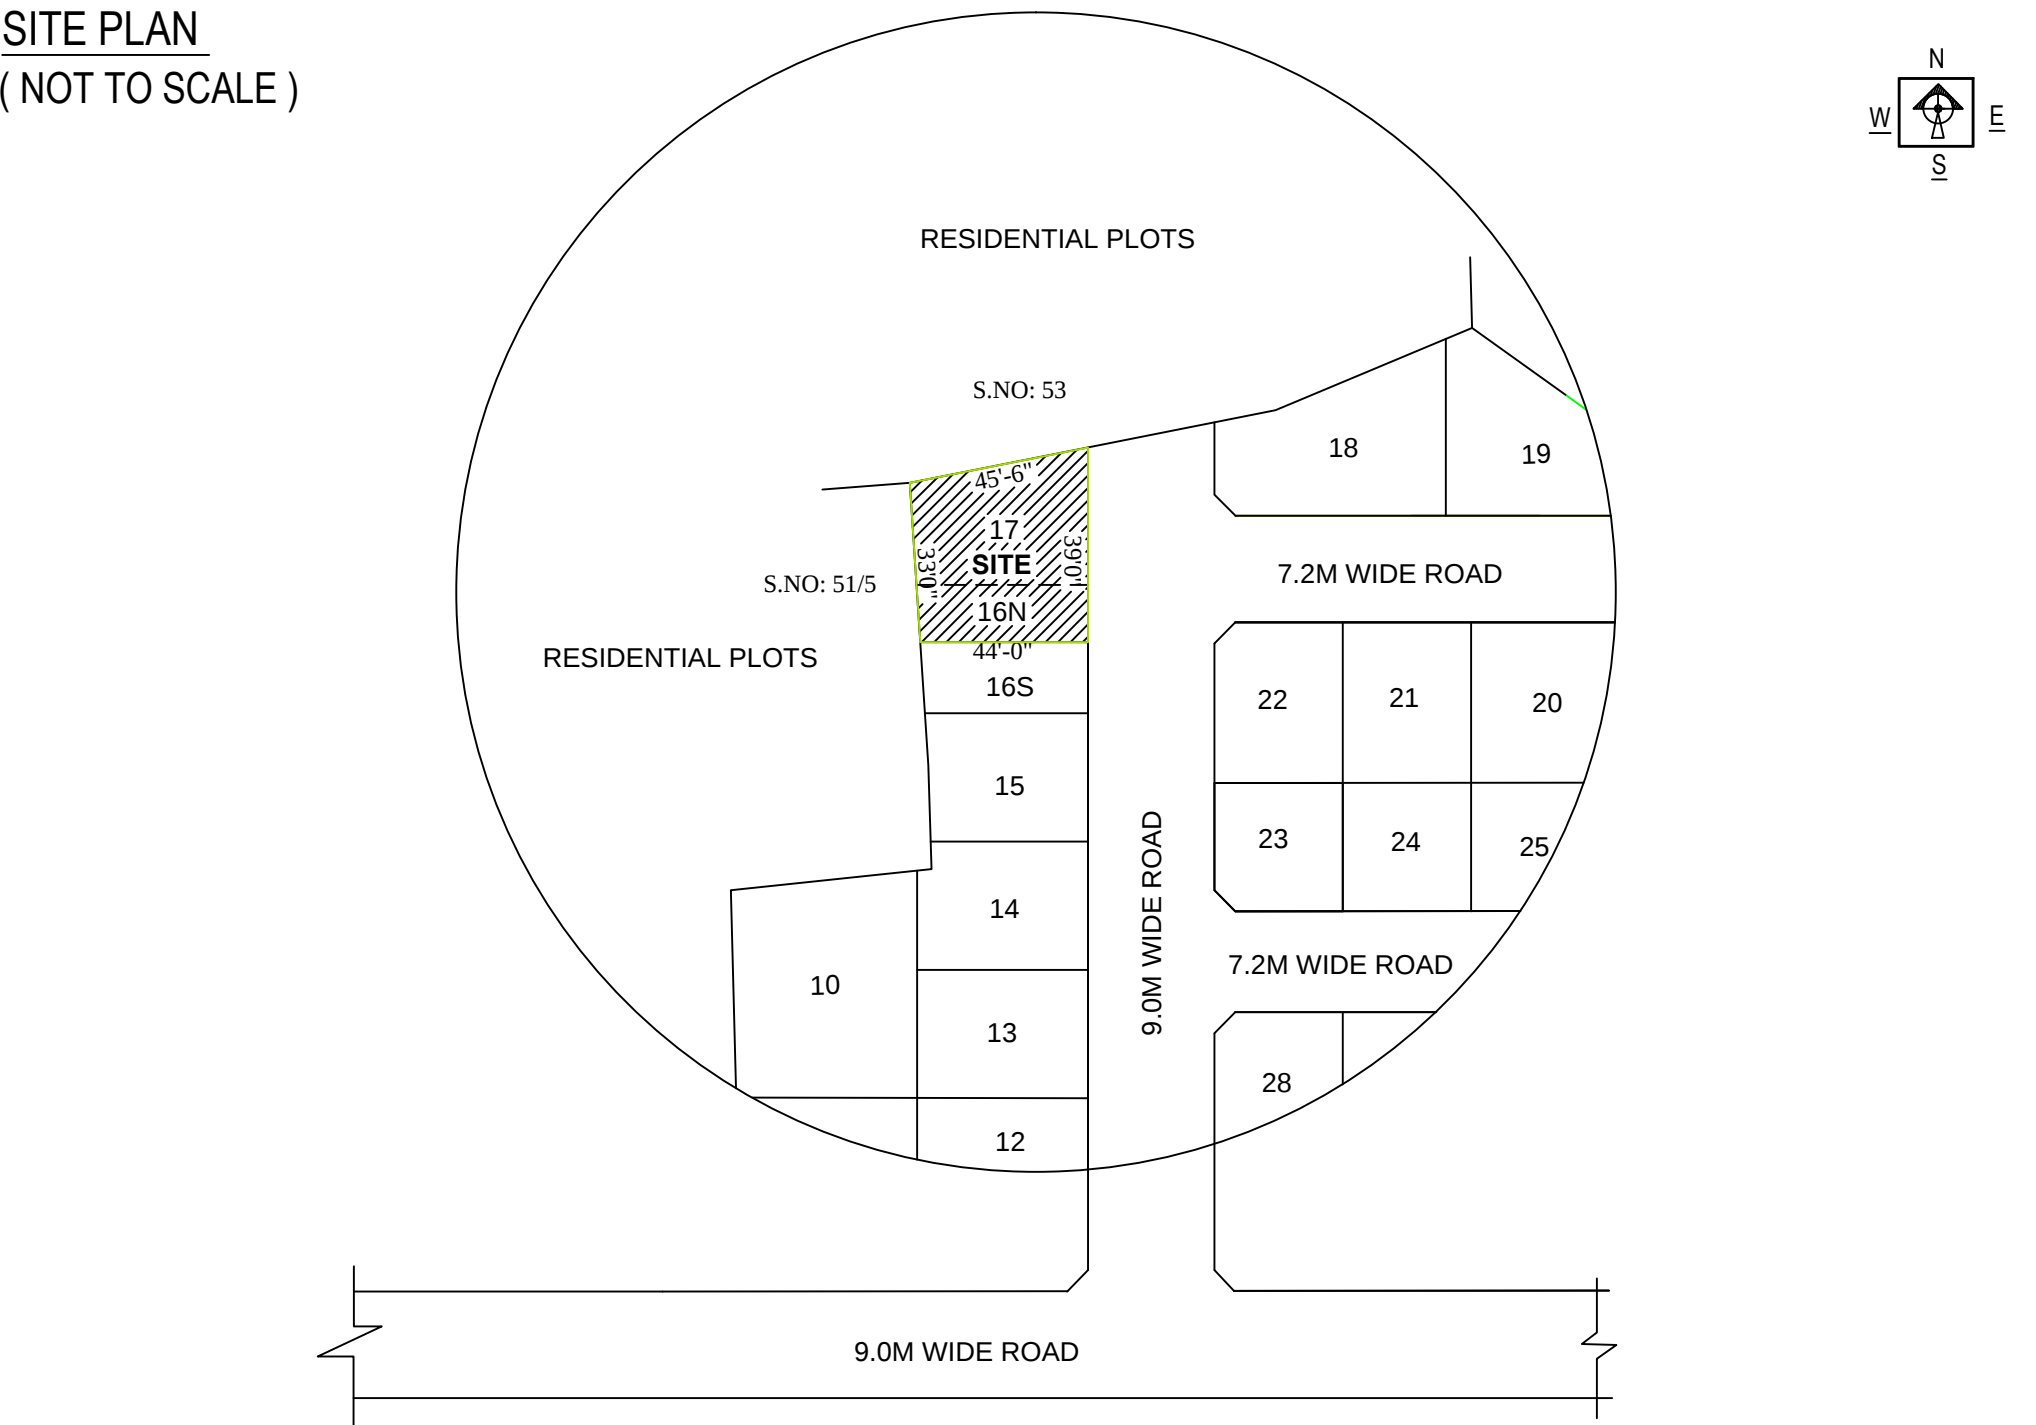
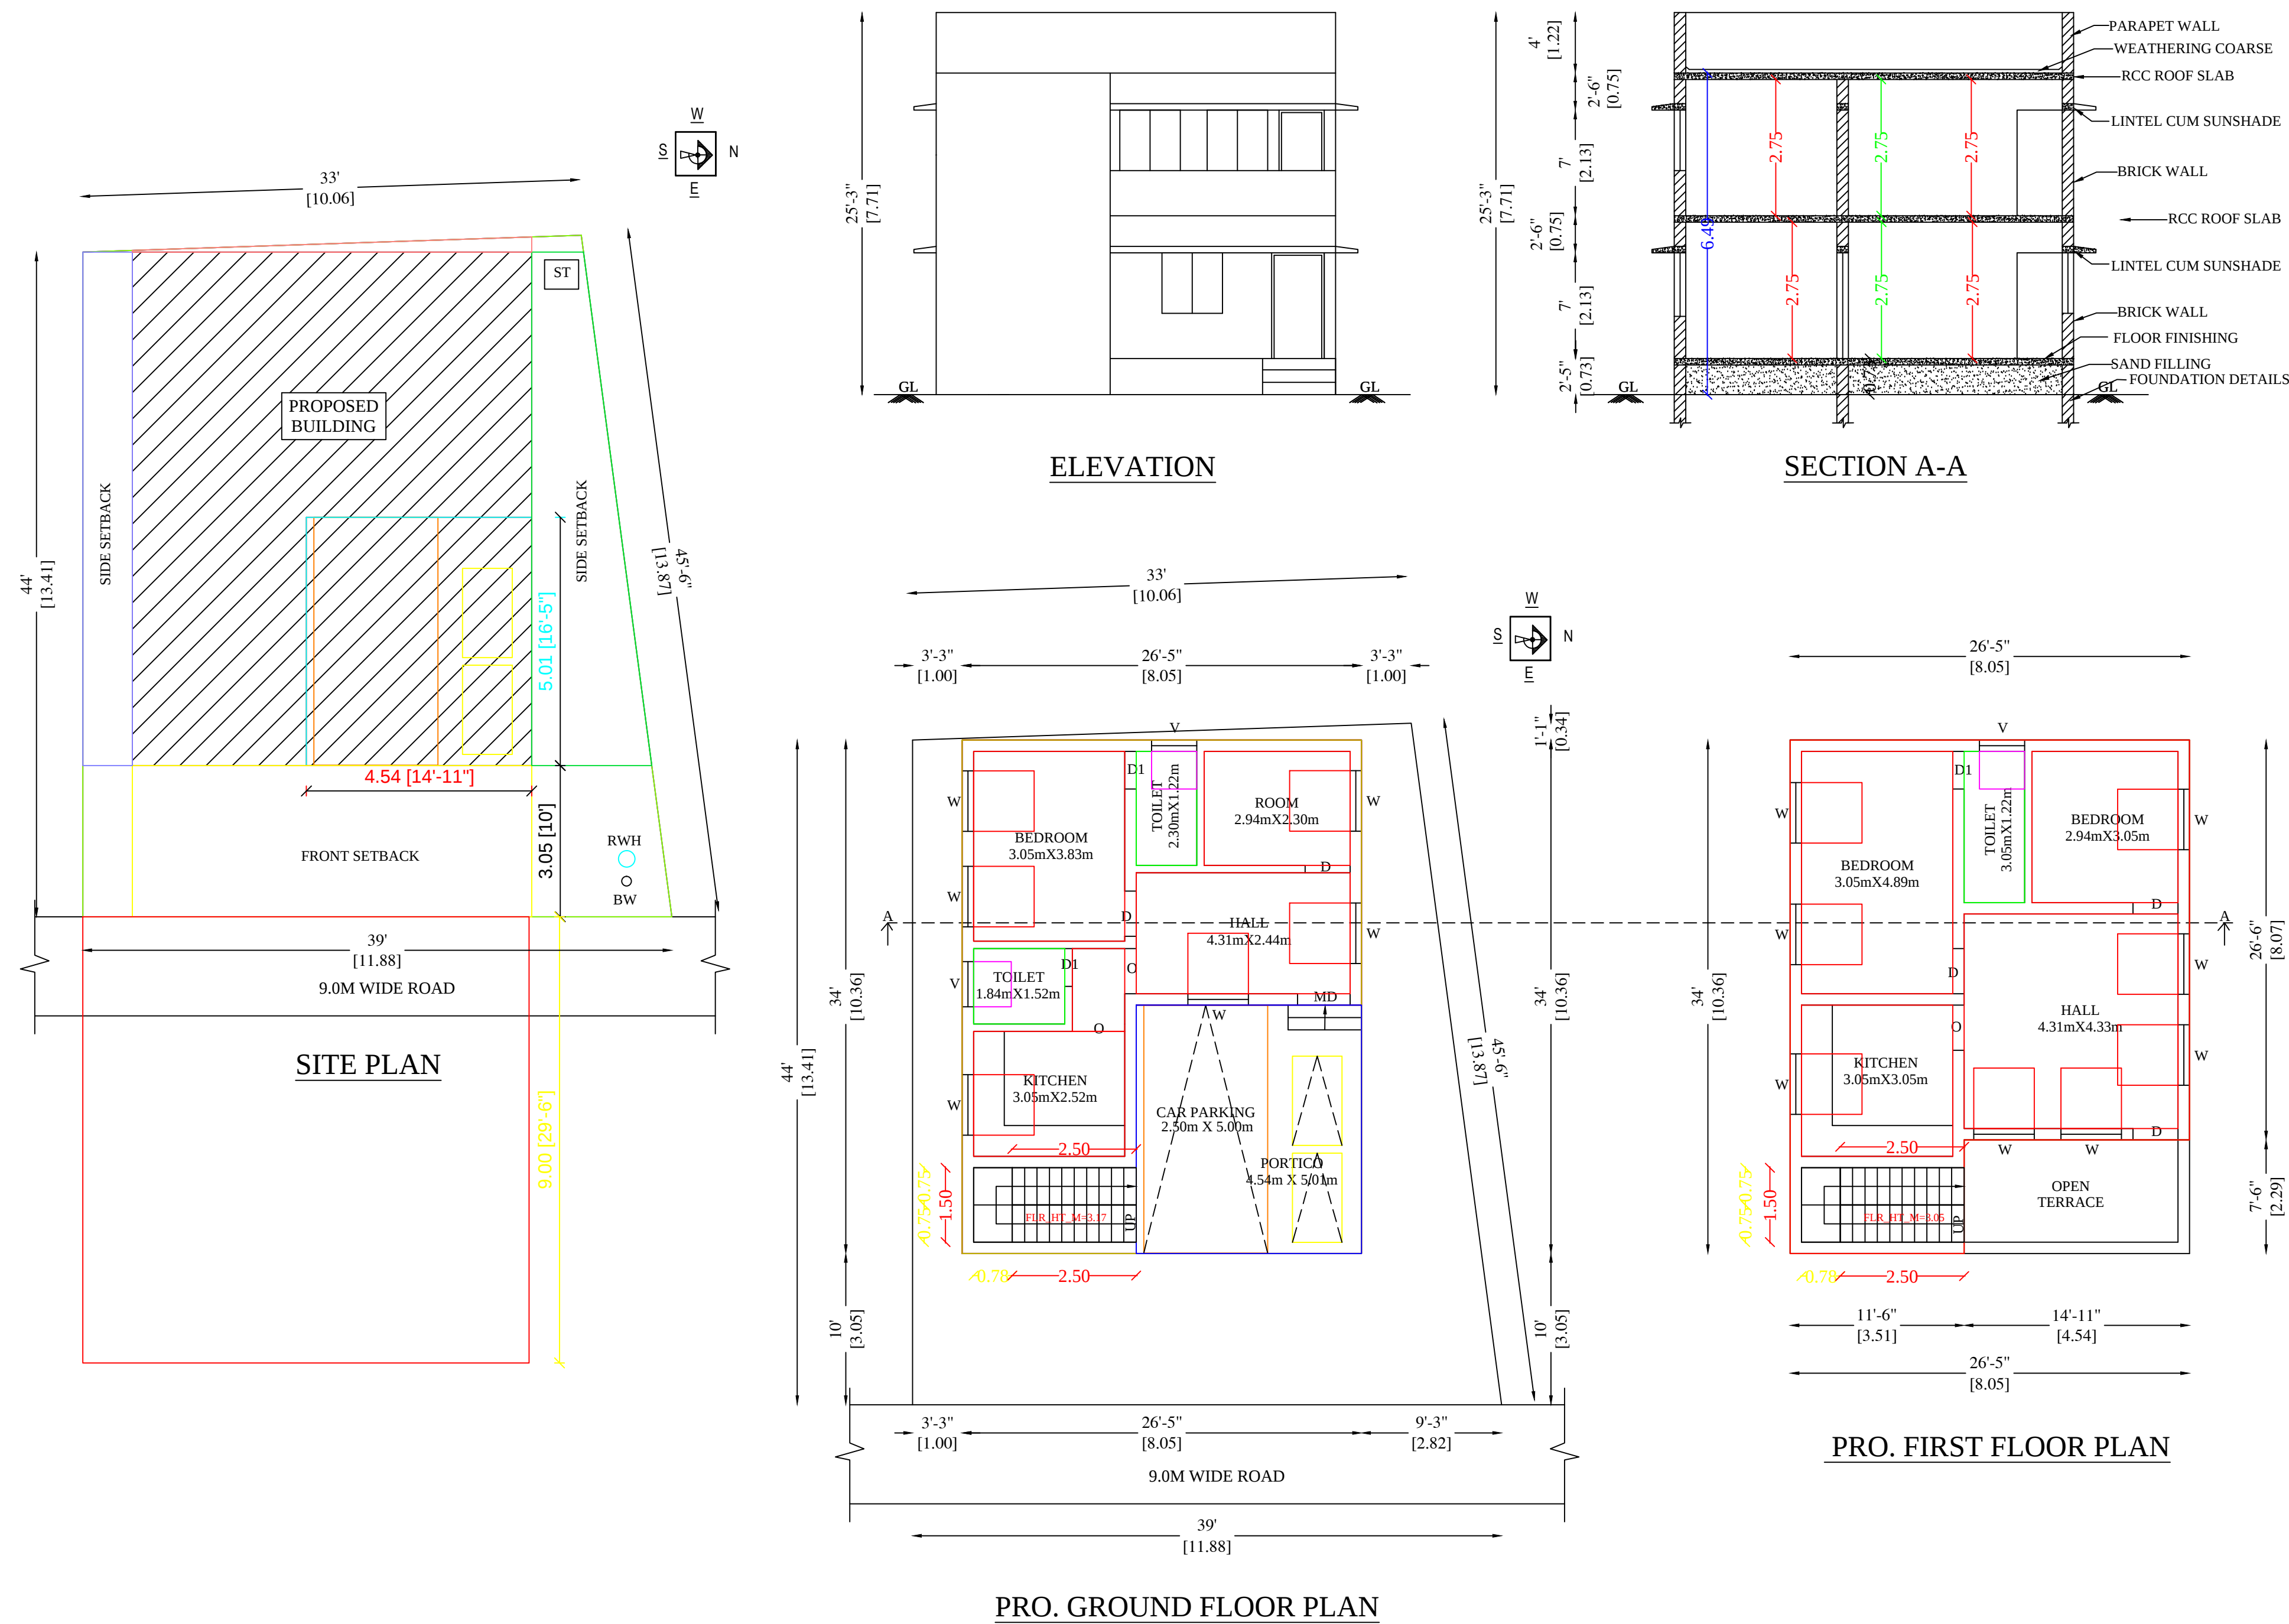
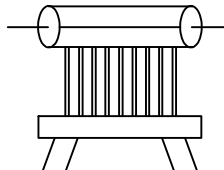
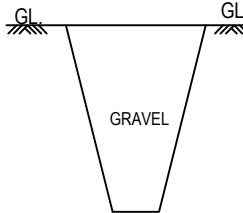
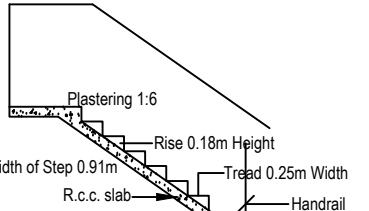
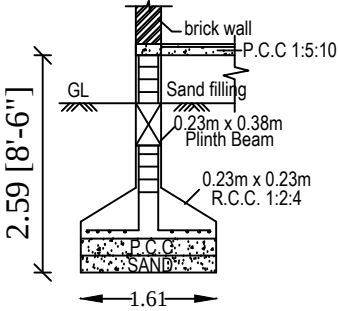
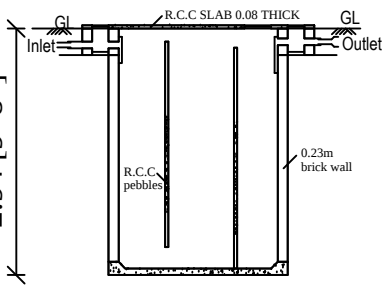
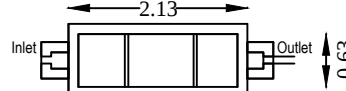


PLAN SHOWING THE PROPOSED CONSTRUCTION OF A RESIDENTIAL BUILDING IN OLD R.S.NO: 51/8, NEW R.S.NO: 51/8B, PLOT NO: 16 (NORTH PART) & 17, VELUCHAMY NAGAR EXTENSION, SAMBAKUDI VILLAGE, PUDUKULAM BIT-1 PANCHAYAT, MADURAI WEST TALUK, MADURAI DISTRICT.

OWNER NAME: Mr.K.RAKESH JEYAVENDHAN, Mrs.P.SINDHUJA.

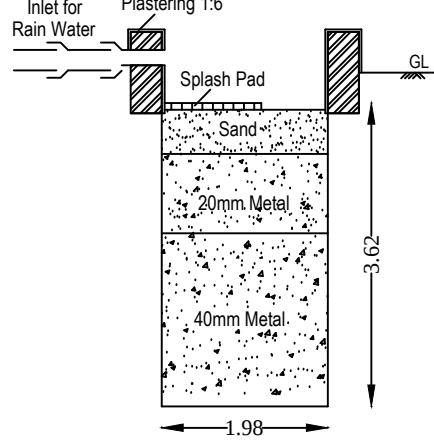

REFERENCE :		NOTE:	
☐ SITE		Plot Approval No : 01/2023-2024/PUDU-1 BIT	
☐ PRO.BUILDING		Date: 10.04.2023	
☐ ROAD		JOINERY DETAILS:	
		<table><tr><td>MD</td><td>MAIN DOOR</td><td>3'6" x 7'0"</td></tr><tr><td>D</td><td>DOOR</td><td>3'0" x 7'0"</td></tr><tr><td>D1</td><td>DOOR</td><td>3'0" x 7'0"</td></tr><tr><td>D2</td><td>DOOR</td><td>2'6" x 7'0"</td></tr><tr><td>W</td><td>WINDOW</td><td>4'0" x 4'0"</td></tr><tr><td>V</td><td>VENTILATOR</td><td>3'0" x 2'0"</td></tr><tr><td>V1</td><td>VENTILATOR</td><td>2'0" x 2'0"</td></tr><tr><td>O</td><td>OPEN</td><td>3'0" x 7'0"</td></tr><tr><td>CG</td><td>COLL. GATE</td><td>3'0" x 7'0"</td></tr></table>		MD	MAIN DOOR	3'6" x 7'0"	D	DOOR	3'0" x 7'0"	D1	DOOR	3'0" x 7'0"	D2	DOOR	2'6" x 7'0"	W	WINDOW	4'0" x 4'0"	V	VENTILATOR	3'0" x 2'0"	V1	VENTILATOR	2'0" x 2'0"	O	OPEN	3'0" x 7'0"	CG	COLL. GATE	3'0" x 7'0"																												
MD	MAIN DOOR	3'6" x 7'0"	
D	DOOR	3'0" x 7'0"	
D1	DOOR	3'0" x 7'0"	
D2	DOOR	2'6" x 7'0"	
W	WINDOW	4'0" x 4'0"	
V	VENTILATOR	3'0" x 2'0"	
V1	VENTILATOR	2'0" x 2'0"	
O	OPEN	3'0" x 7'0"	
CG	COLL. GATE	3'0" x 7'0"	
		AREA DETAILS	
		<table><tr><th rowspan="2">Description</th><th colspan="2">FSI Area</th><th colspan="2">NON-FSI Area</th><th colspan="2">Total Area</th></tr><tr><th>SFT</th><th>SQM</th><th>SFT</th><th>SQM</th><th>SFT</th><th>SQM</th></tr><tr><td>SITE AREA (As per Document)</td><td>----</td><td>----</td><td>----</td><td>----</td><td>1611.00</td><td>149.67</td></tr><tr><td>SITE AREA (After per Drawing)</td><td>----</td><td>----</td><td>----</td><td>----</td><td>1604.70</td><td>149.08</td></tr><tr><td>PRO. GROUND FLOOR</td><td>653.16</td><td>60.68</td><td>245.10</td><td>22.77</td><td>898.26</td><td>83.45</td></tr><tr><td>PRO. FIRST FLOOR</td><td>786.20</td><td>73.04</td><td>----</td><td>----</td><td>786.20</td><td>73.04</td></tr><tr><td>OPEN SPACE</td><td>----</td><td>----</td><td>----</td><td>----</td><td>706.44</td><td>65.63</td></tr><tr><td>TOTAL AREA</td><td>1439.36</td><td>133.72</td><td>245.10</td><td>22.77</td><td>1684.46</td><td>156.49</td></tr></table>		Description	FSI Area		NON-FSI Area		Total Area		SFT	SQM	SFT	SQM	SFT	SQM	SITE AREA (As per Document)	----	----	----	----	1611.00	149.67	SITE AREA (After per Drawing)	----	----	----	----	1604.70	149.08	PRO. GROUND FLOOR	653.16	60.68	245.10	22.77	898.26	83.45	PRO. FIRST FLOOR	786.20	73.04	----	----	786.20	73.04	OPEN SPACE	----	----	----	----	706.44	65.63	TOTAL AREA	1439.36	133.72	245.10	22.77	1684.46	156.49
Description	FSI Area		NON-FSI Area		Total Area	
	SFT	SQM	SFT	SQM	SFT	SQM	
SITE AREA (As per Document)	----	----	----	----	1611.00	149.67	
SITE AREA (After per Drawing)	----	----	----	----	1604.70	149.08	
PRO. GROUND FLOOR	653.16	60.68	245.10	22.77	898.26	83.45	
PRO. FIRST FLOOR	786.20	73.04	----	----	786.20	73.04	
OPEN SPACE	----	----	----	----	706.44	65.63	
TOTAL AREA	1439.36	133.72	245.10	22.77	1684.46	156.49	
		No of Car Parking Provided - 01	
		No of Two Wheeler Parking Provided - 02	
		FSI = 133.72/149.08 = 0.90 < 2	
SIGNATURE OF APPLICANT		ENGINEER	

Er.M.GOBINATH, B.E.,
Consulting Engineer & Surveyor,
Madurai DTCP RE 19/2020 (Gr.II),
No.48/1, Zhagee Shops, R.S.Naidu Street,
Sellur, Madurai-625 002
Cell No: 80120 41771, 77082 60916
Email: civilvilla.madurai@gmail.com