



PLAN SHOWING THE PROPOSED CONSTRUCTION OF RCC ROOF RESIDENTIAL BUILDING IN GROUND FLOOR RCC ROOF DWELLING HOUSE BUILDING IN OLD SF.NO : 2162 / 2A, NEW SF NO - 177/5A1A1 AND WORD NO:5, AT MELAKOTTAI, THIRUMANGALAM, MADURAI DISTRICT..,

APPLICANT : MRS.NAGALAKSHMI


C/O BALAMURUGAN

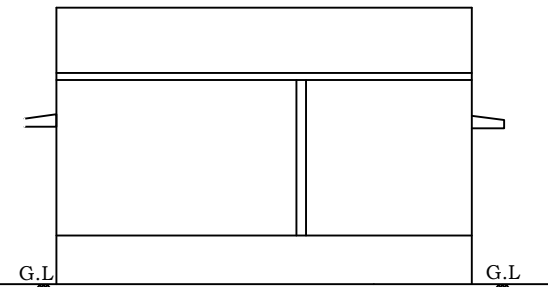


ELEVATION

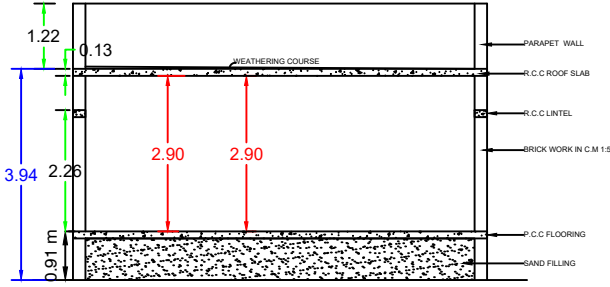

SECTION ON 'A-A'

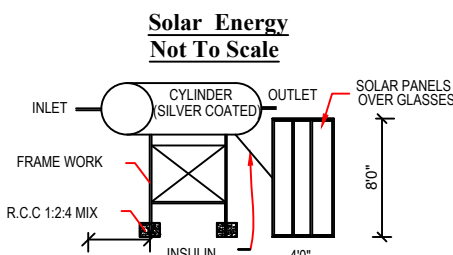

Waste Water Recycle Unit
Not To Scale

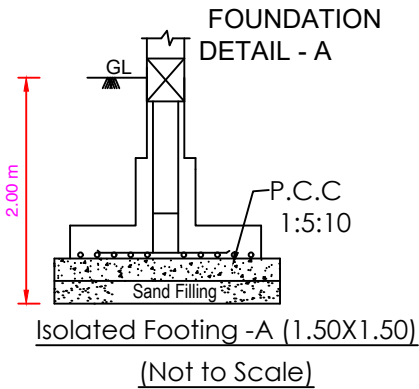

SPECIFICATION:-

ALL DETAILS ARE AS SHOWN IN SECTION ON ---- "A-A"

JOINERIES:-

M.D ---- MAIN DOOR----	4'0" X 7'0"	1.22 X 2.13
D ---- DOOR ----	3'3" X 7'0"	0.99 X 2.13
D1 ----DOOR ----	2'6" X 7'0"	0.76 X 2.13
W1 ----WINDOW----	4'0" X 4'6"	1.22 X 1.37
W ---- WINDOW ----	5'0" X 4'6"	1.52 X 1.37
V ---- VENTILATOR ----	3'0" X 2'0"	0.91 X 0.60
GW ---- GLASS WINDOW ----	3'3" X 10'0"	1.00 X 3.05

AREA DETAILS:-

TOTAL AREA OF SITE AREA ---	0957.51	88.98
PROPOSED CONT G.F. AREA ---	553.54	51.44
OPEN SPACE AREA ---	403.96	37.53

LEGEND:-

OWNER'S BOUNDARY SHOWN IN GREEN----	
PROPOSED CONSTRUCTION SHOWN IN RED- ----	
EXISTING ROAD SHOWN IN YELLOW- ----	

OFFICE USE ONLY :-

BUILDING PRIMISSION :-
Roc.No - 05/2023
Building Permission No - 05/2023-2024


/E -Signed/
PRESIDENT - V.R.GOBINATH
Executive Officer / Village
Melakottai village panchayat,
Thirumangalam Block Panchayat,
Madurai District.

APPLICANT :-


B. ngai
[B. nagalakshmi]

REGISTERED ENGINEER :-


SABARI CONSTRUCTION 2.0
Er.B.SABARINATHAN M.E(Structural Engg)
Reg.No - RE032/2019,
PPC COMPLEX, NEAR ICICI BANK,
THIRUMANGALAM (T.K),
MADURAI (D.T)
MOBILE NO.1 - +91 95971 30344
MOBILE NO.2 - +91 96298 30344

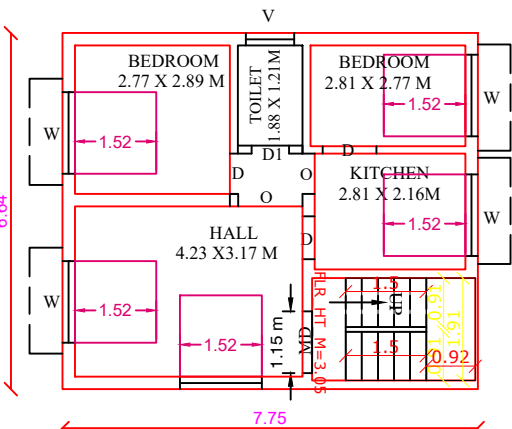

GROUND FLOOR PLAN

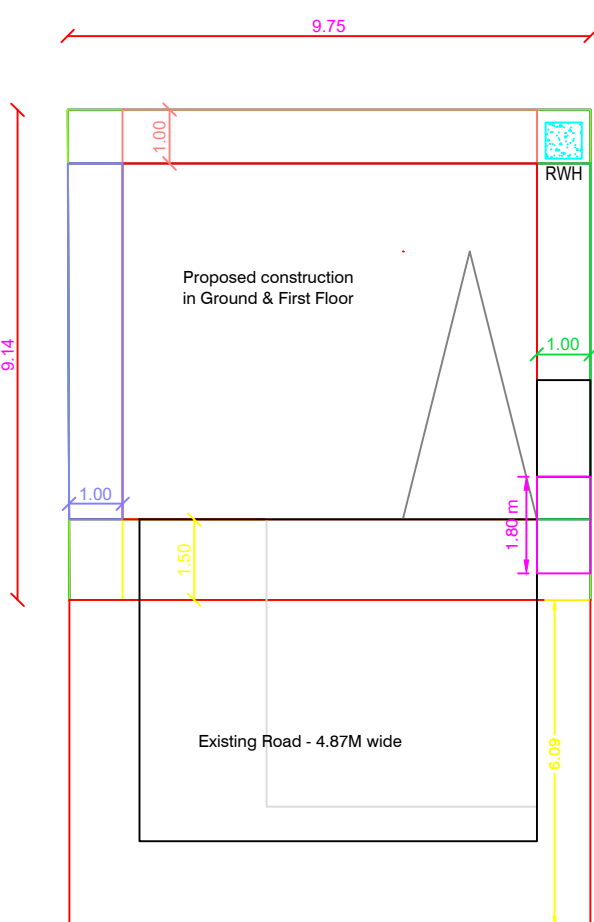


SITE PLAN

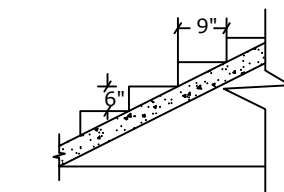

Staircase Detail
Not To Scale

NOTE:
Width - 3'0" - 0.91M
Tread - 0'9" - 0.23M
Rise - 0'6" - 0.15M

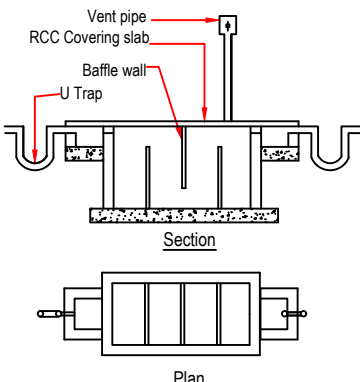

Septic Tank With U Trap
Not To Scale