
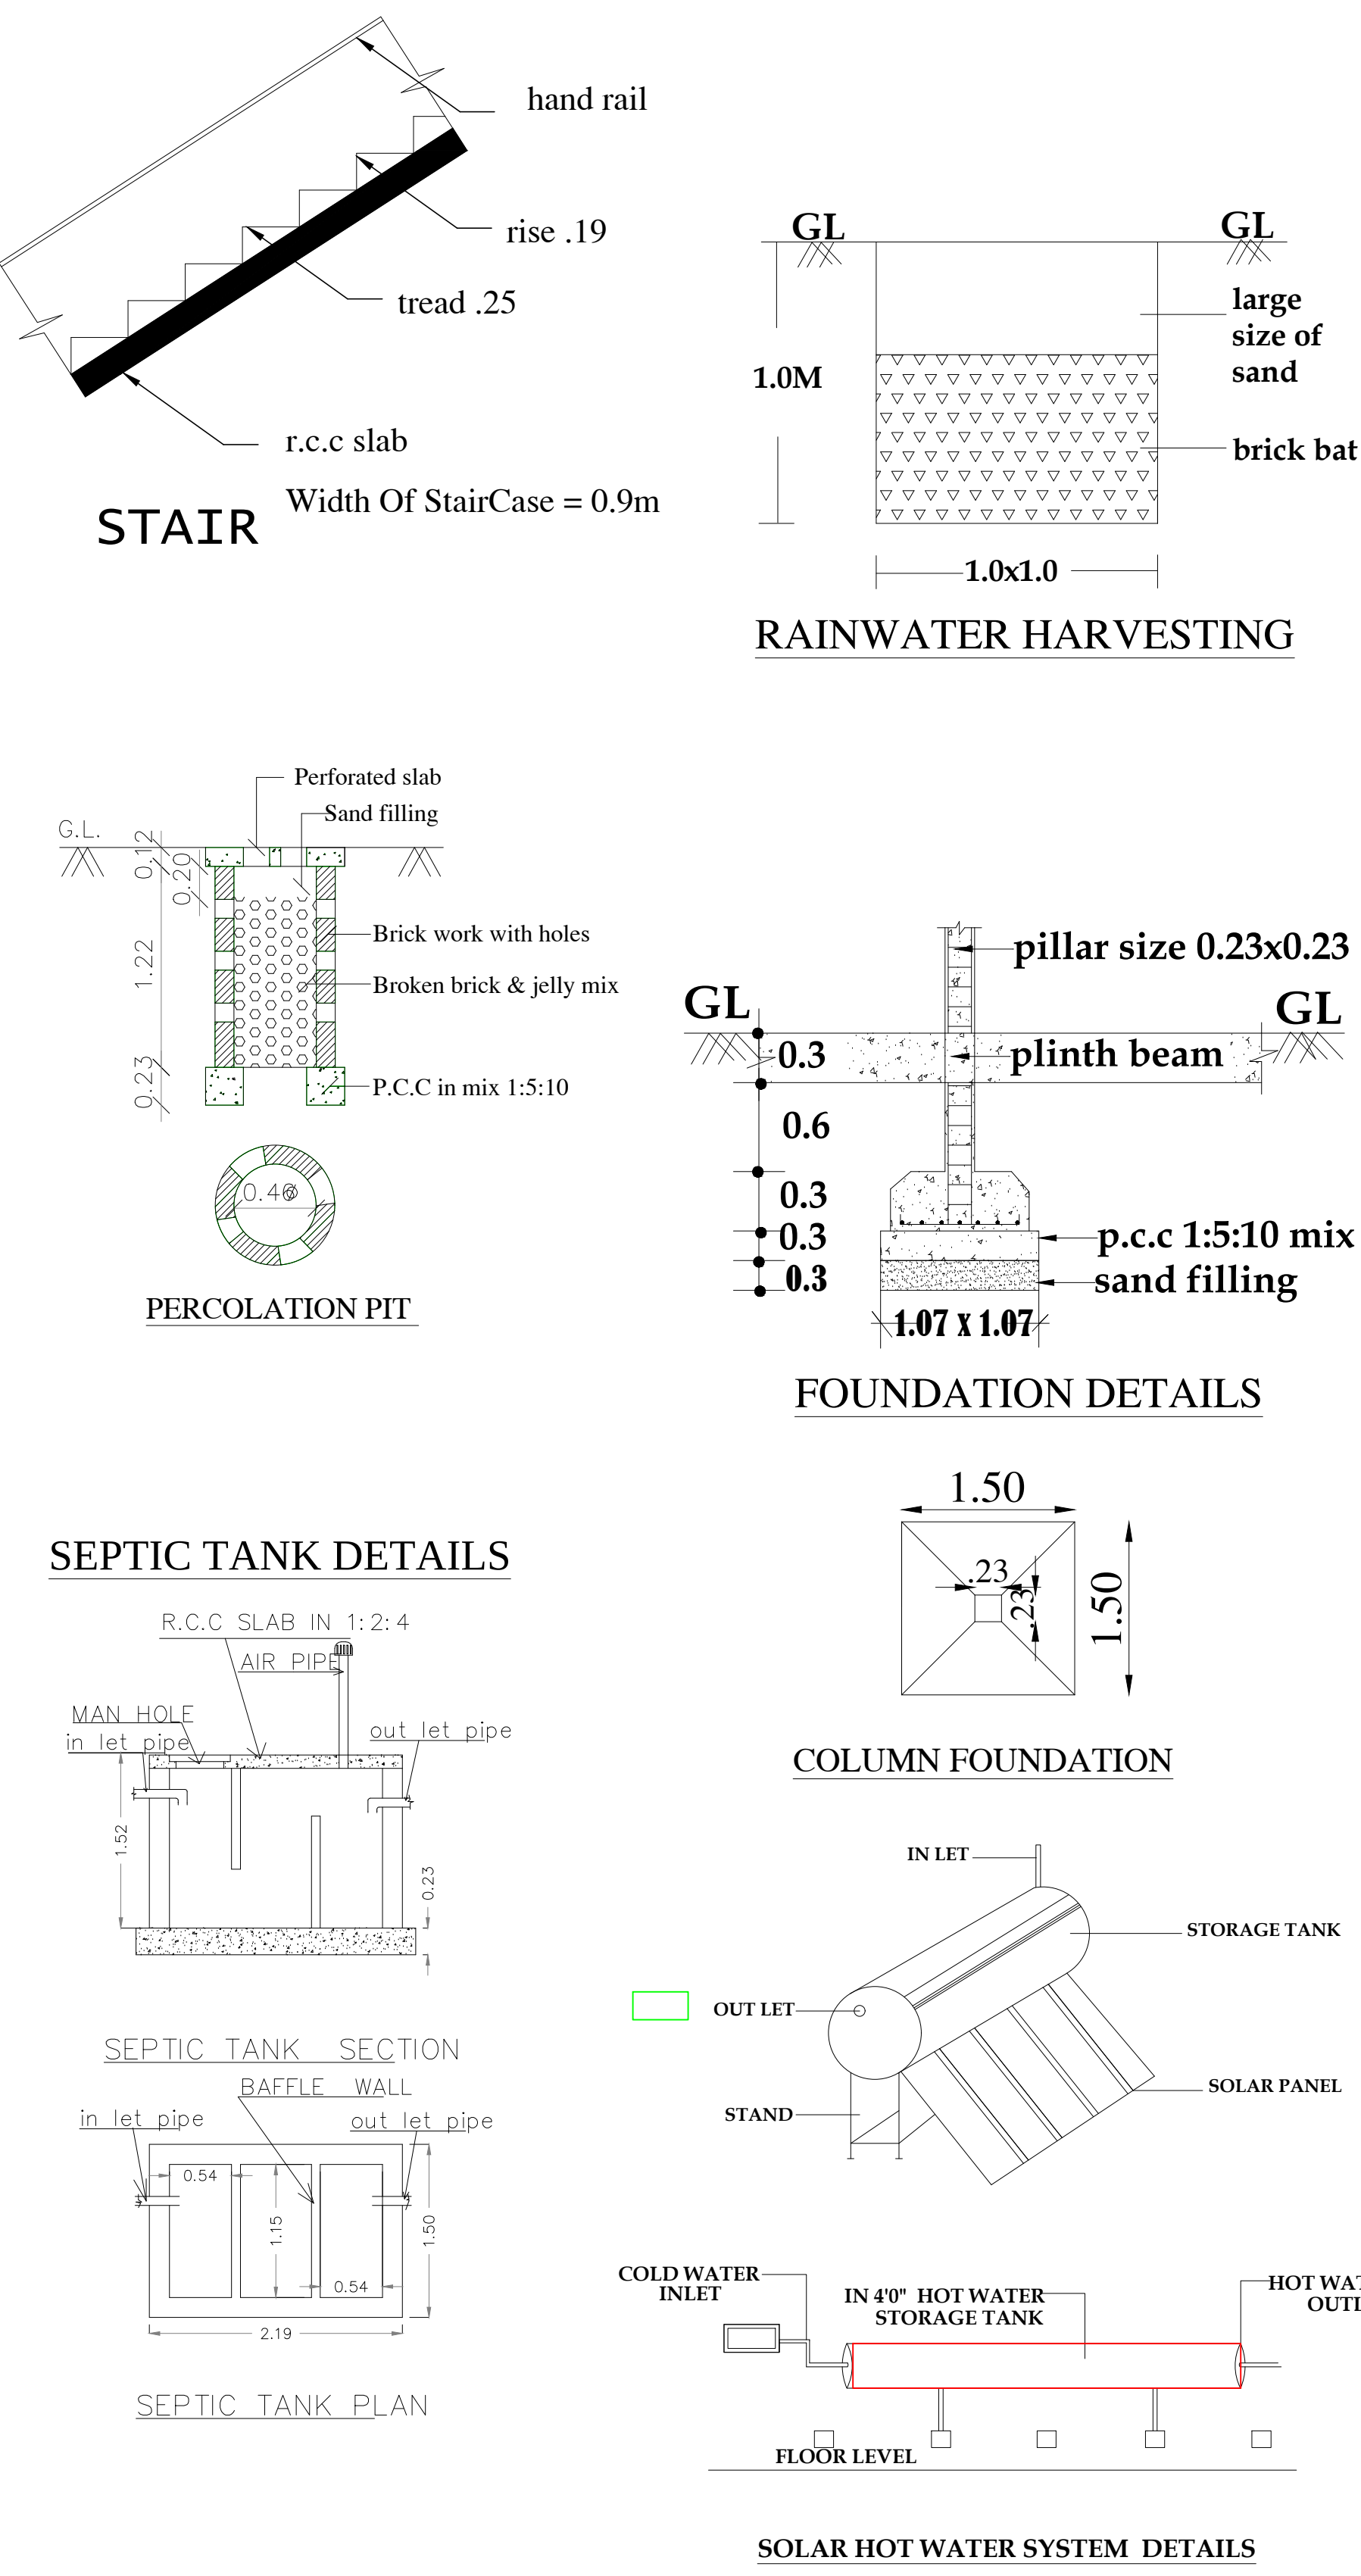
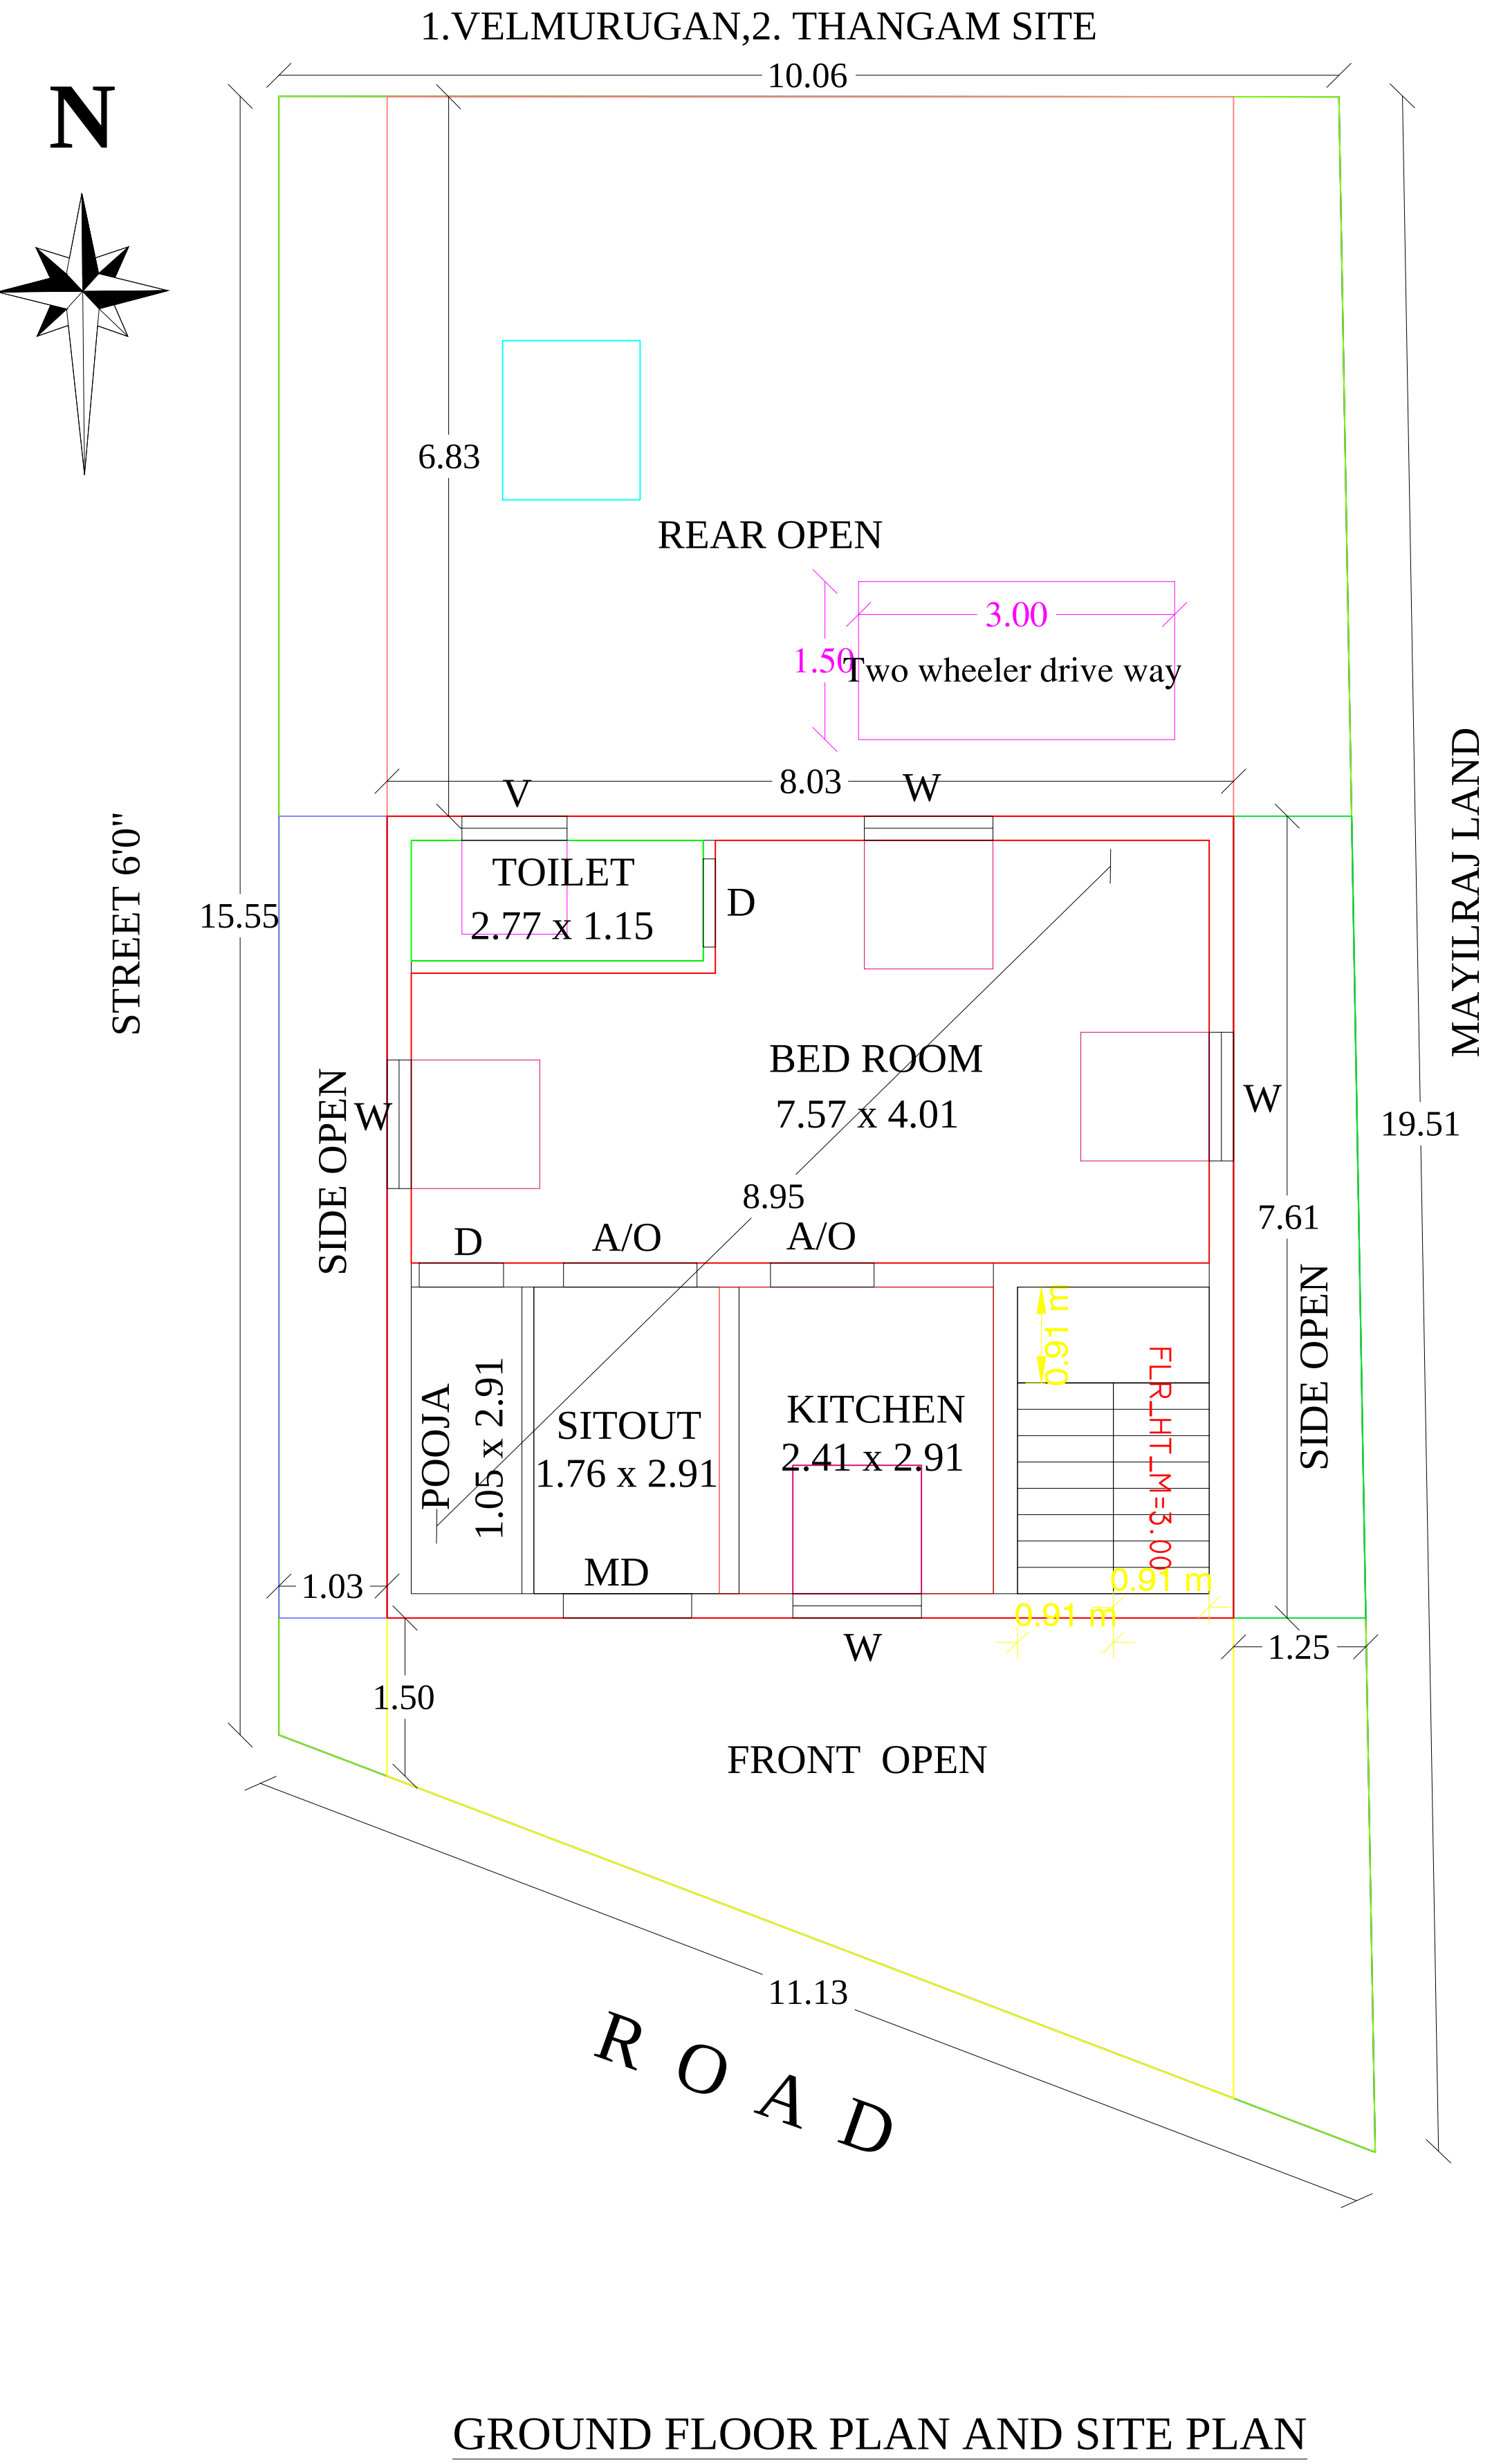


PLAN SHOWING THE PROPOSED CONSTRUCTION OF GROUND FLOOR,
RESIDENCIAL BUILDING AT SURVEY NO. 335/3A1,,AT VILLANI VILLAGE,
POTHAMPATTI PANCHAYAT, USILAMPATTI TALUK & UNION MADURAI DISTRICT.

APPLICANT NAME: Mr. K.ERAKAMAN. S/O. KOOLPANDI.

SCALE :1:100

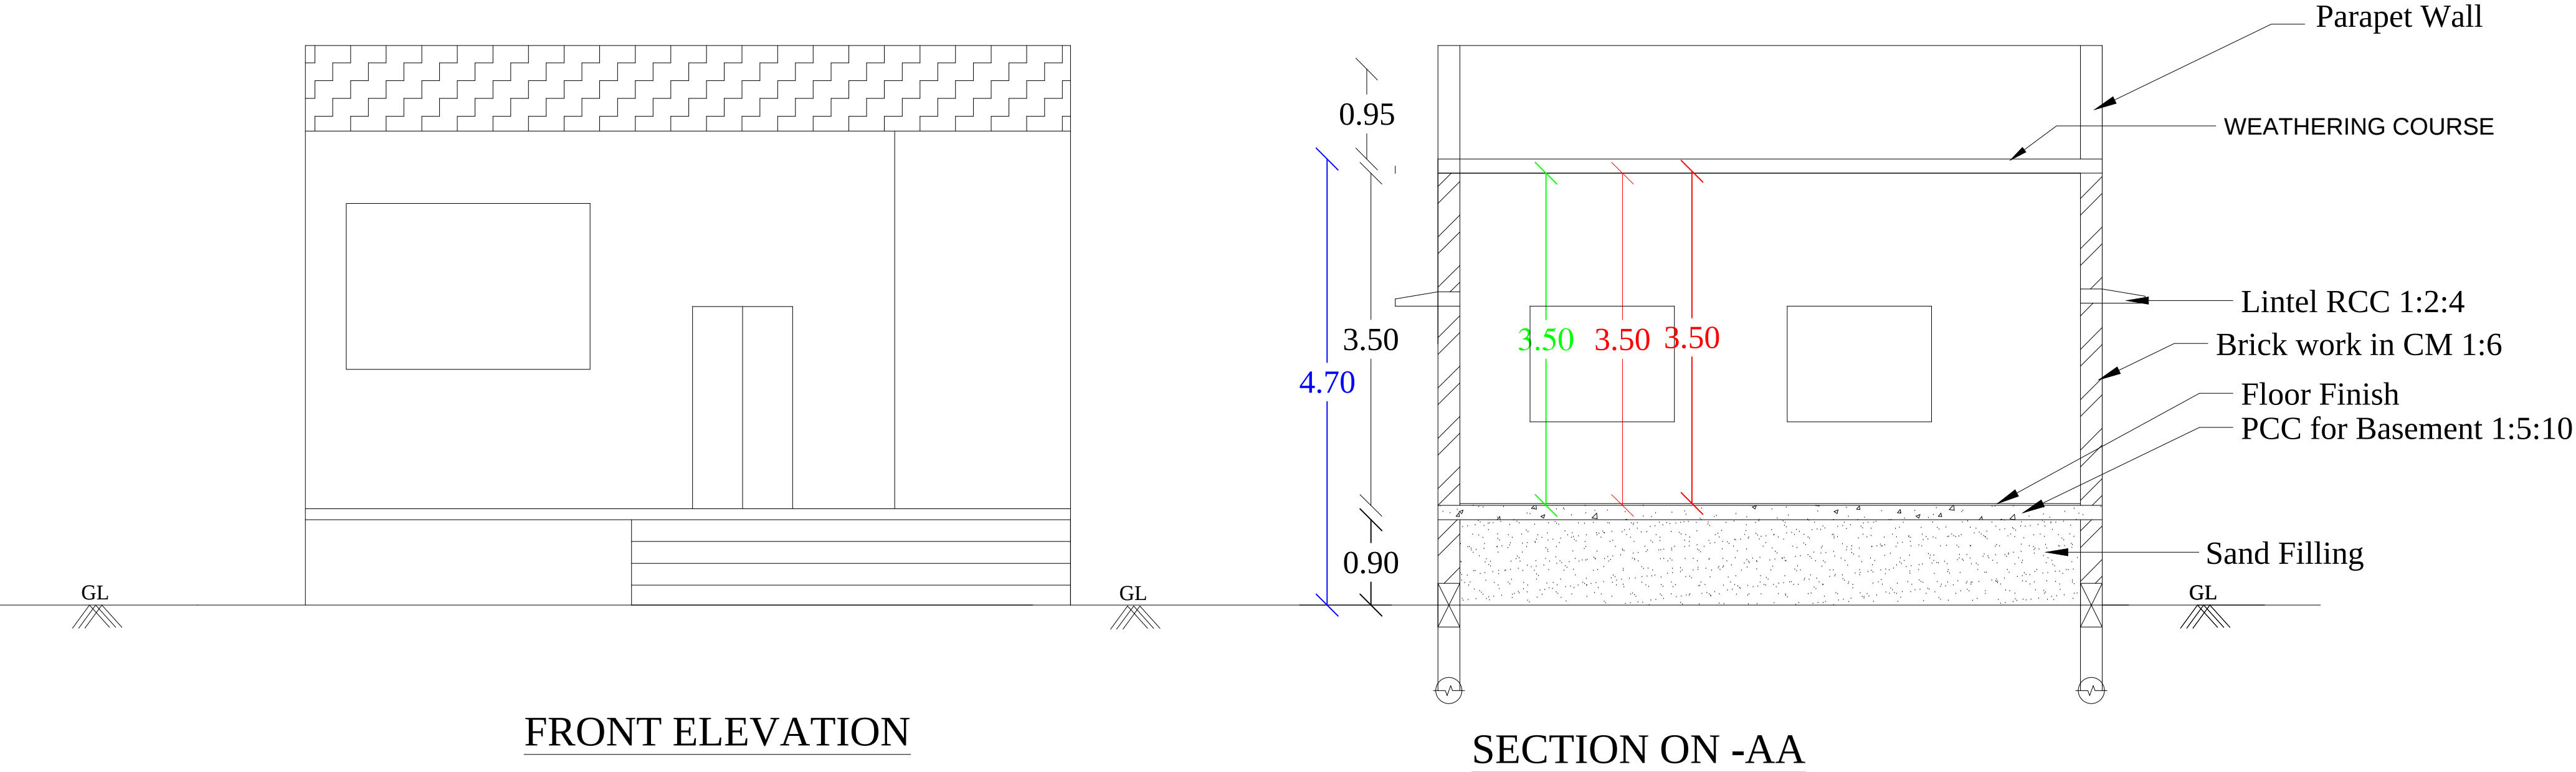

SCALE - 1:100 ALL DIMENSIONS AREA IN METER		
AREA DETAILS:-	Sq.Mt	Sq.Ft
Total Area (As Per Document)	185.69	1998.12
Total Area (As Per site)	185.69	1998.12
Total Area (As Fmb)	185.69	1998.12
Pro. Built up Area in GF	61.10	657.53
Pro.Carpet Area in GF	55.49	597.7
Open Area	124.59	1340.59
SCHEDULE OF JOINERY		
TYPE	DESCRIPTION	SIZE IN M
MD	MAIN DOOR	1.00 x 2.10
D1	DOOR	0.91 x 2.10
D2	DOOR	0.75 x 2.10
W	WINDOW	1.50 x 1.50
V	VENTILATOR	0.90 x 0.60
COLOUR CODE :		STAIR DETAILS
PROPOSED		WIDTH —3'0"(.91)
ROAD		TREAD —9"(.23)
BOUNDARY		RISE —6"(.15)
APPLICANT SIGNATURE		
Er.M.MALAISAMY B.E.,L.B.S., Reg.No: 119/LS/2019/00010 , licensed Civil Enigineer, Thirumalai Constructions, Rajathi Complex,TB Road, Usilampatti, Cell: 8489809515,8270546956. REGISTERED ENGINEER / LICENSED SURVEYOR		
OFFICE USE		