
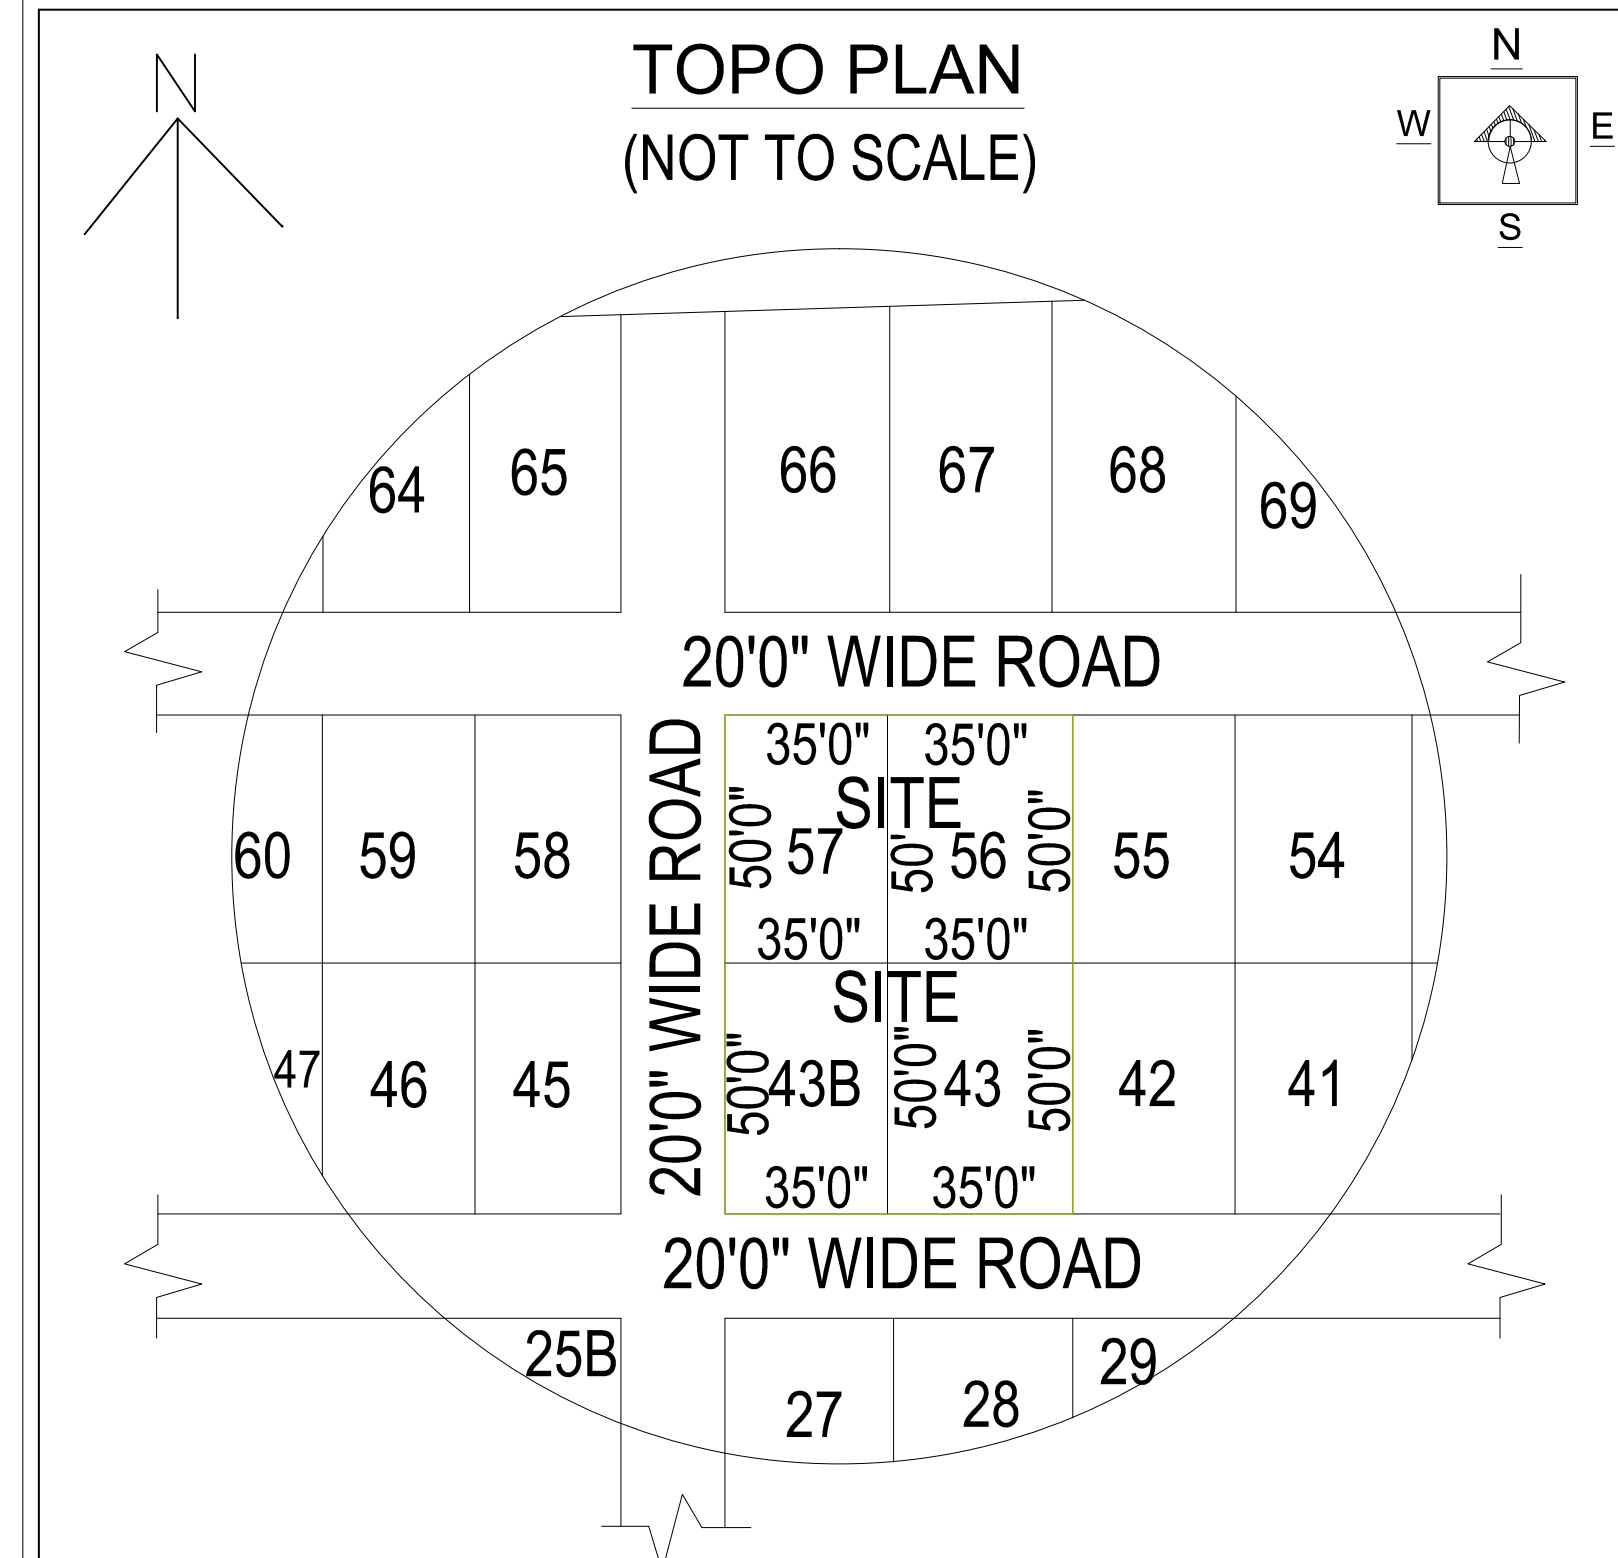
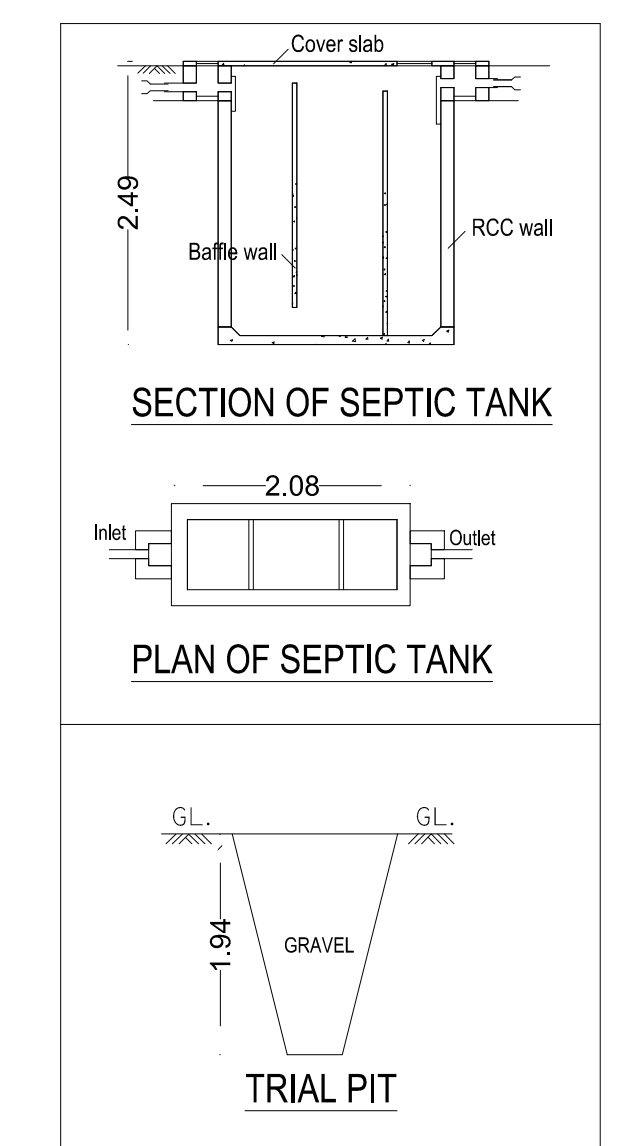
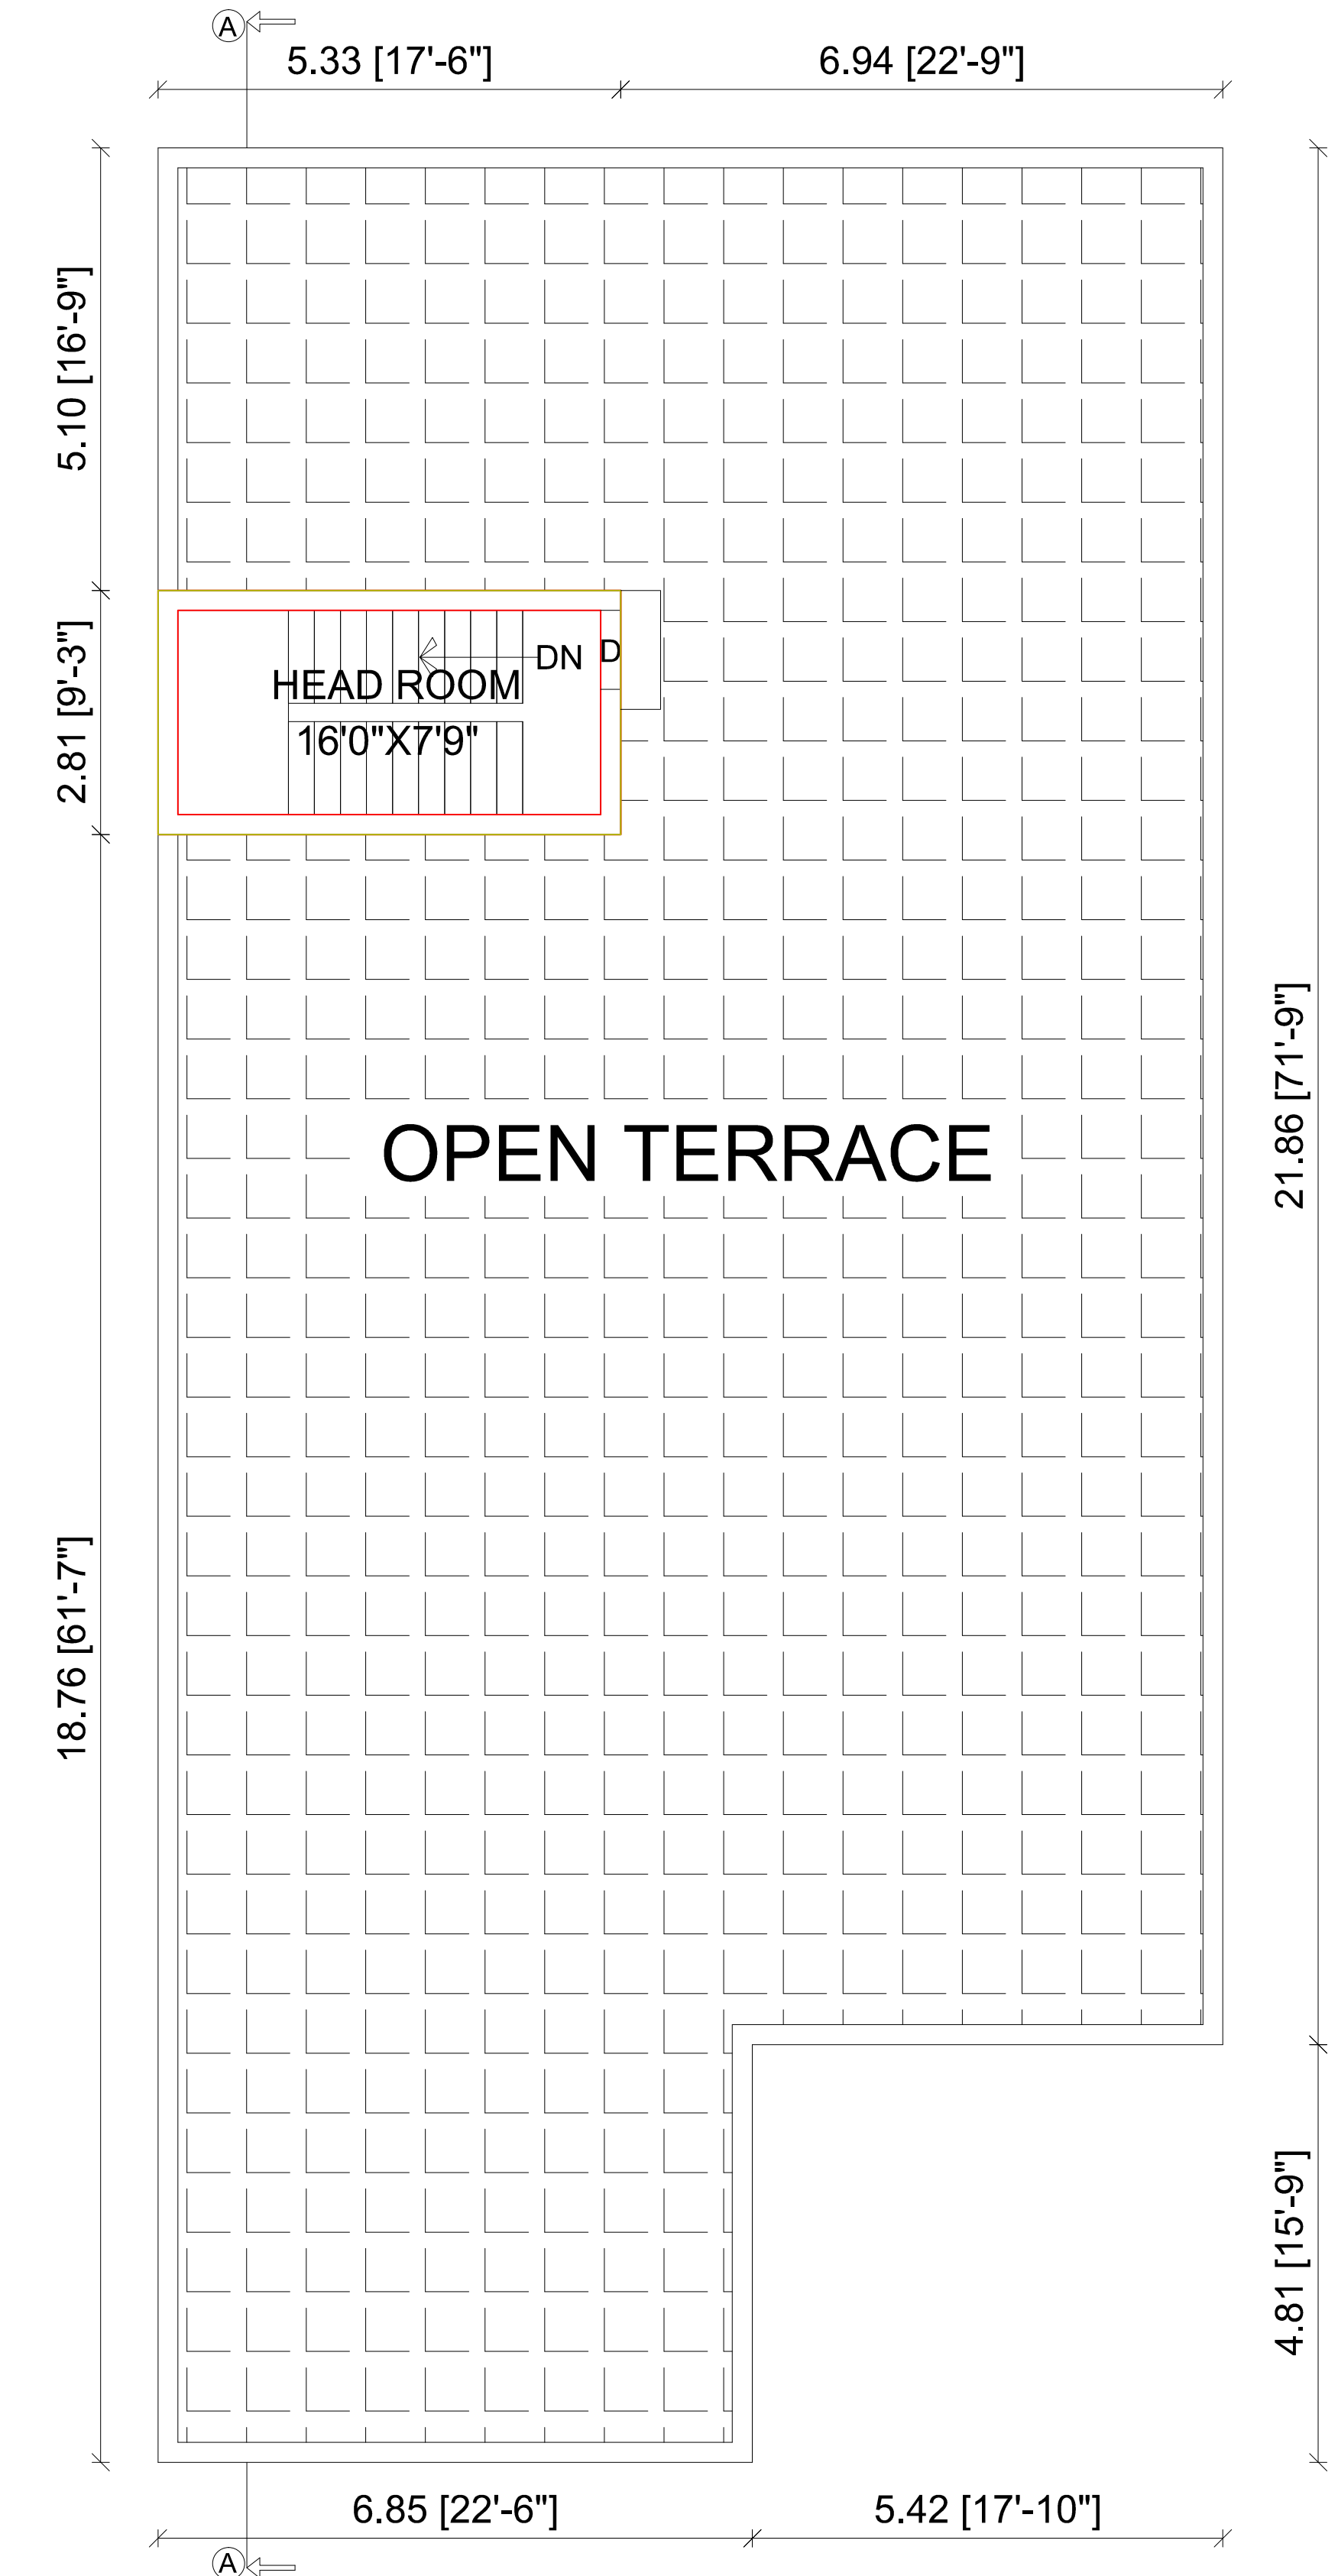
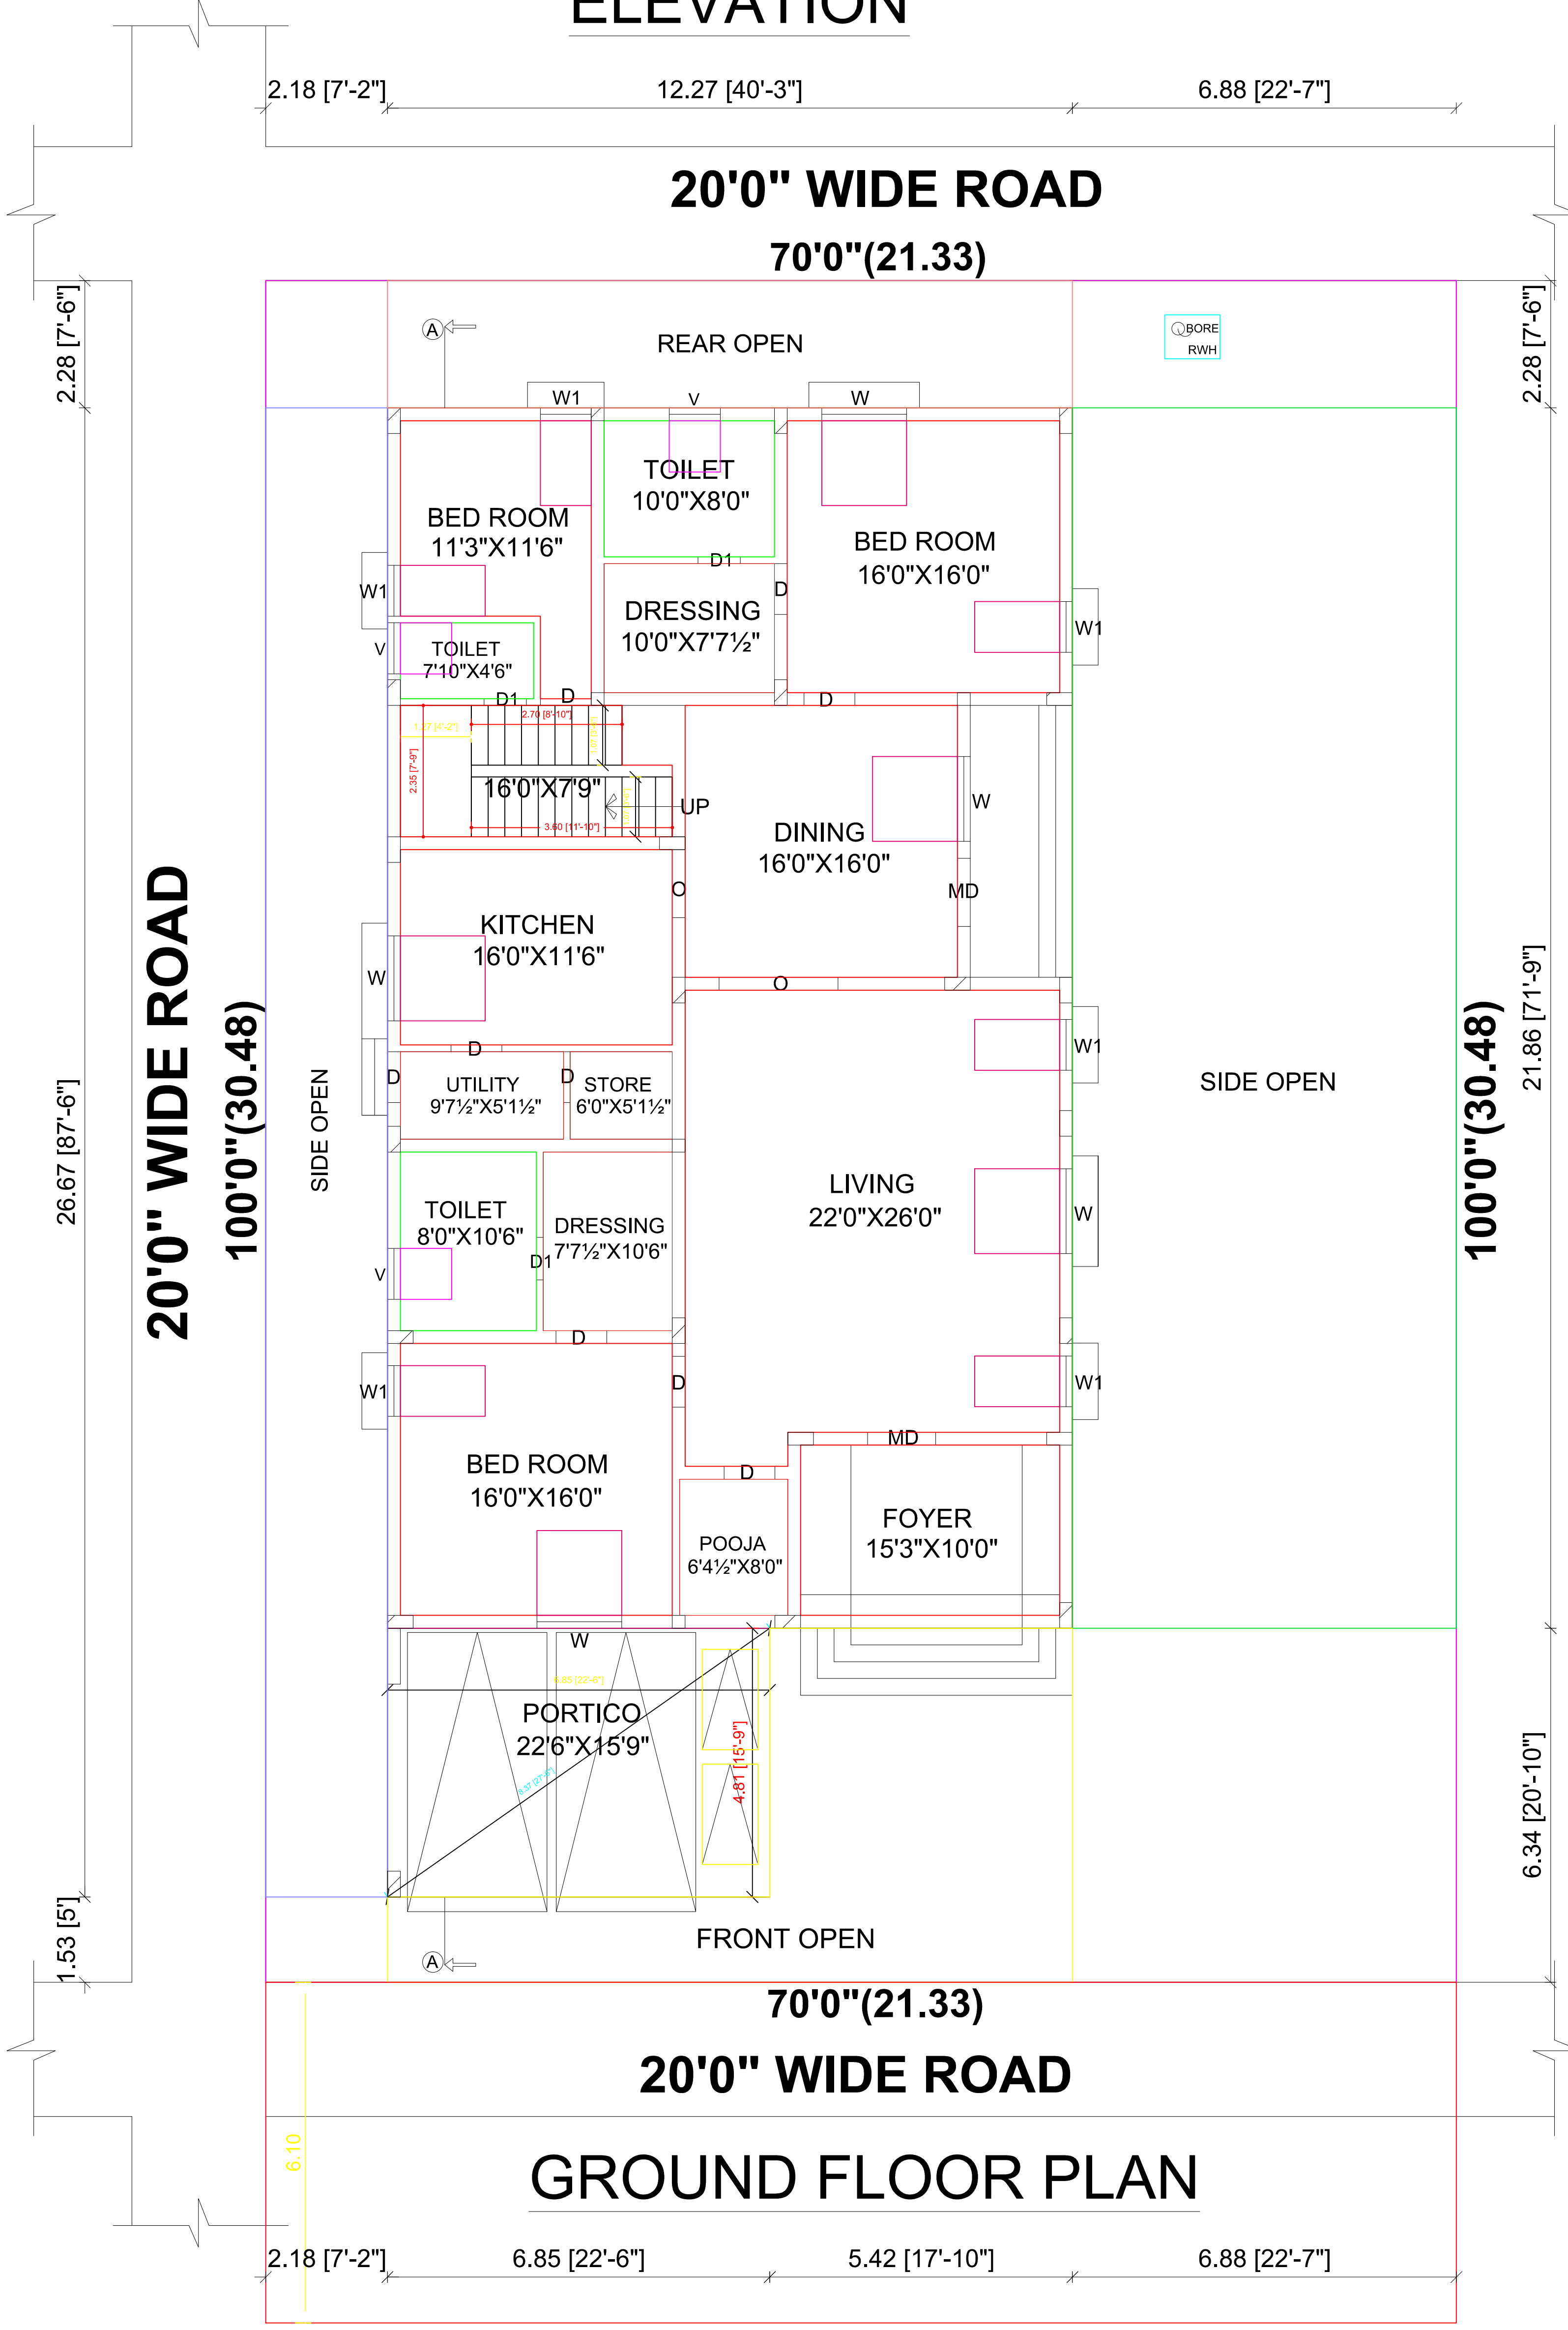
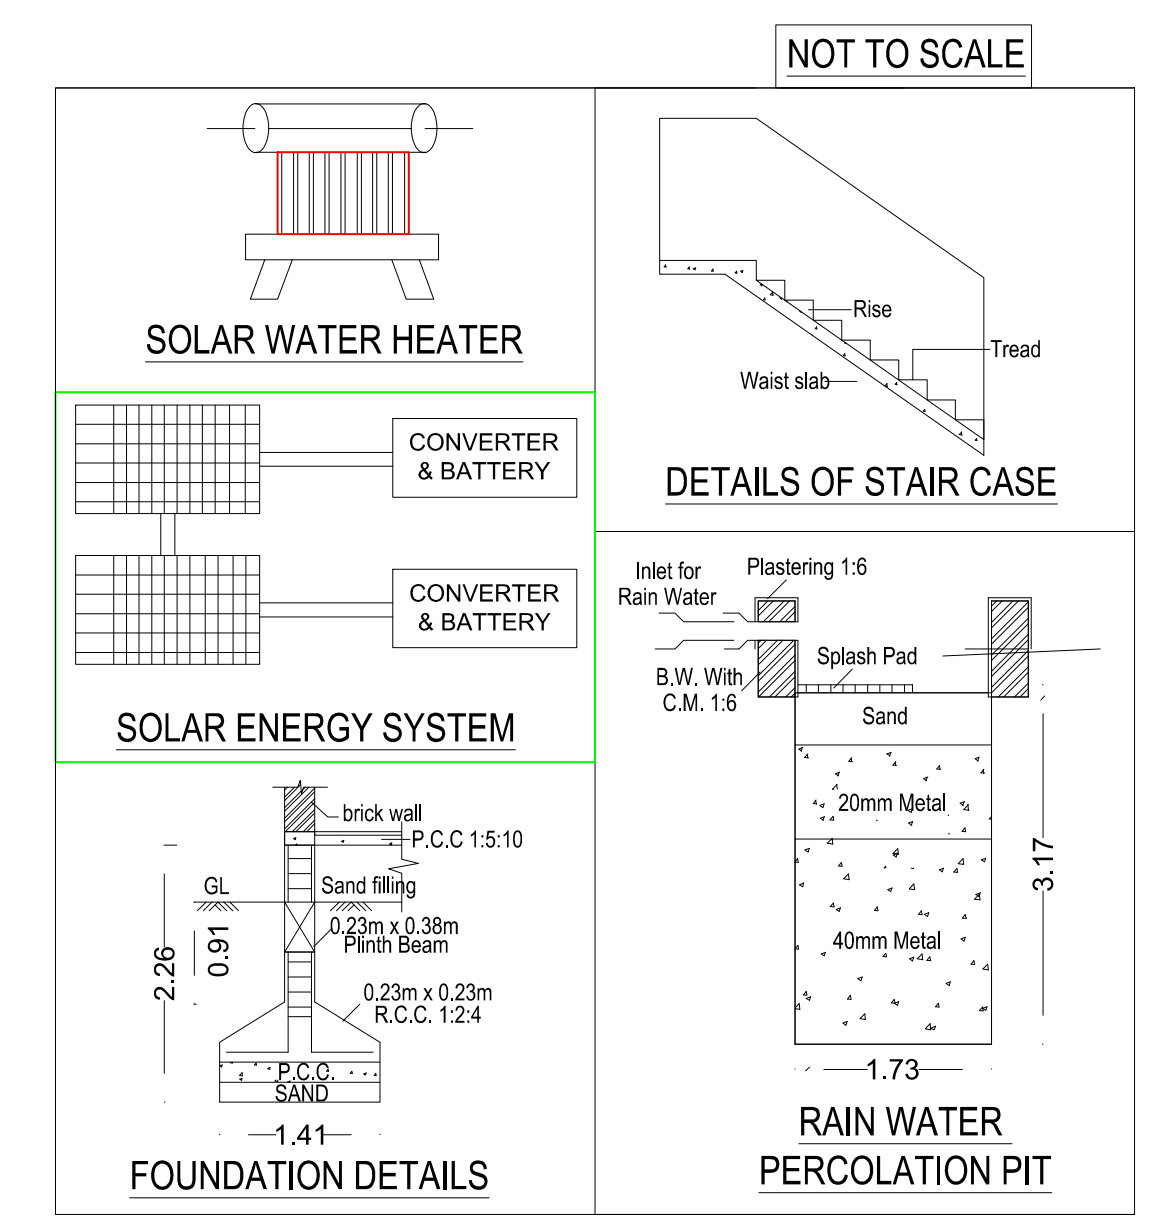


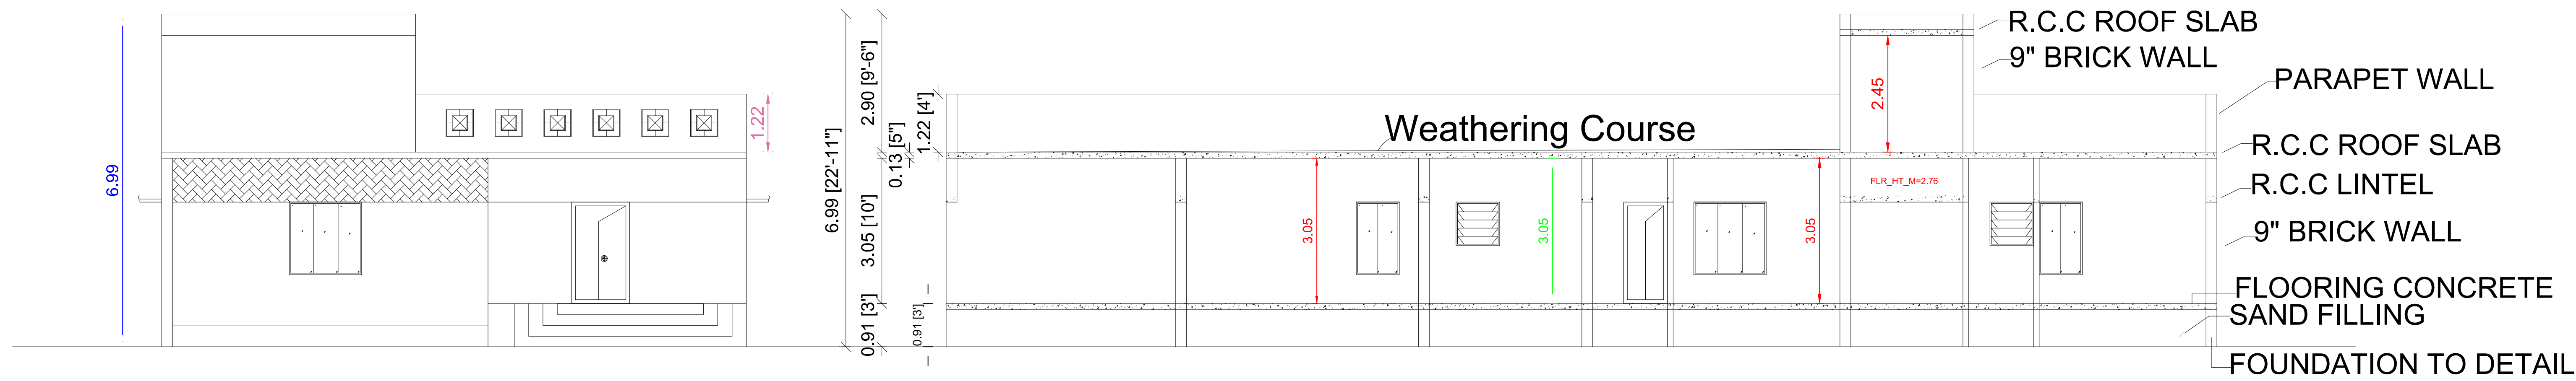

Note:
L.P.A Approval no: 349(R)/2018, DATE: 10.09.2018.
Thirupparankundram Union NA.KA.NO: 2481/2018/TH17, DATE: 28.09.2018.

JOINERY DETAILS:			
MD	MAIN DOOR	4'0" X 7'0"	
D	DOOR	3'0" X 7'0"	
D1	DOOR	2'6" X 7'0"	
W	WINDOW	5'0" X 5'0"	
W1	WINDOW	3'0" X 5'0"	
V	VENTILATOR	2'6" X 3'0"	

AREA DETAILS	F.S.I		NON F.S.I		TOTAL	
	(Sq.m)	(Sq.Ft)	(Sq.m)	(Sq.Ft)	(Sq.m)	(Sq.Ft)
SITE AREA	-	-	-	-	650.30	7000.00
GROUND FLOOR AREA	268.29	2888.00	32.97	355.00	301.26	3243.00
FIRST FLOOR AREA	15.00	161.00	-	-	15.00	161.00
OPEN AREA	-	-	-	-	349.04	3757.00
TOTAL	283.29	3049.00	32.97	355.00		

FLOOR SPACE INDEX = $\frac{283.29}{650.30} = 0.44\% < 2.0\%$
CAR PARKING PROVIDED - 2 Nos
TWO WHEELER PARKING PROVIDED - 2 Nos

PLAN SHOWING THE PROPOSED CONSTRUCTION
OF A RESIDENTIAL BUILDING IN R.S.NO: 17/4, 17/6,
PATTA NO: 25712, AT PLOT NO: 43,43B,56,57,
THANAKKANKULAM VILLAGE, THANAKKANKULAM
PANCHAYAT, THIRUPPARANKUNDRAM TALUK,
THIRUPPARANKUNDRAM PANCHAYAT UNION,MADURAI.

E.SRIE VIDHYA JANANI NAME OF APPLICANT	Er.S.SADAM USHEN B.B.KULAM MADURAI-02. Ph: 9688995348 MCRE3-040
	REGISTERED ENGINEER