



PLAN SHOWING THE PROPOSED CONSTRUCTION DWELLING HOUSE IN RCC ROOF RESIDENTIAL BUILDING AT GROUND FLOOR IN SF NO - 26/8A2, PATTA NO - 6156, PLOT NO - 189, ALAMPATTY VILLAGE PANCHAYAT, THIRUMANGALAM TALUK, MADURAI DISTRICT.,

APPLICANT : Mr.K.KOTTAI RAJA


S/O Mr.KRISHNAN

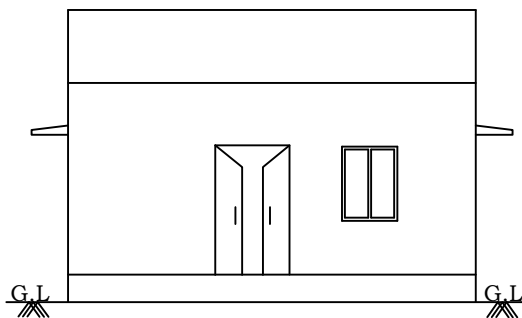


ELEVATION

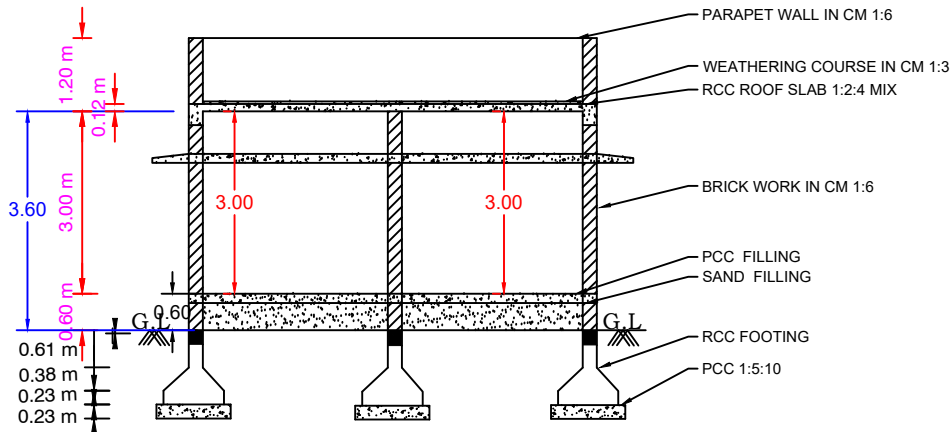

SECTION ON - AB

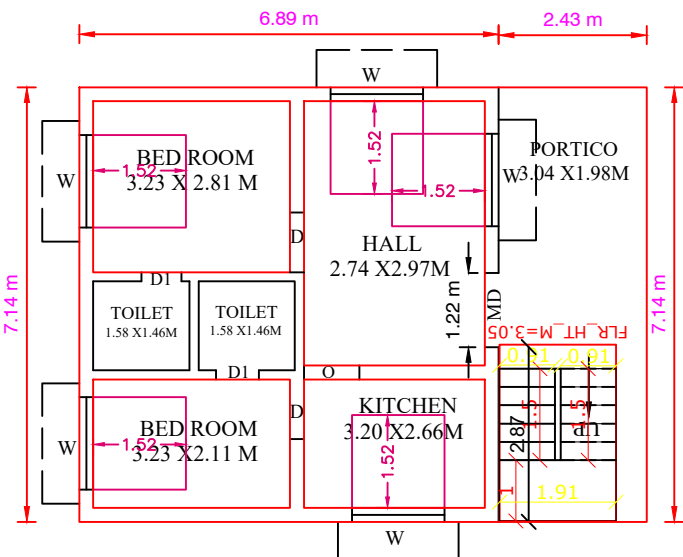


GROUND FLOOR PLAN

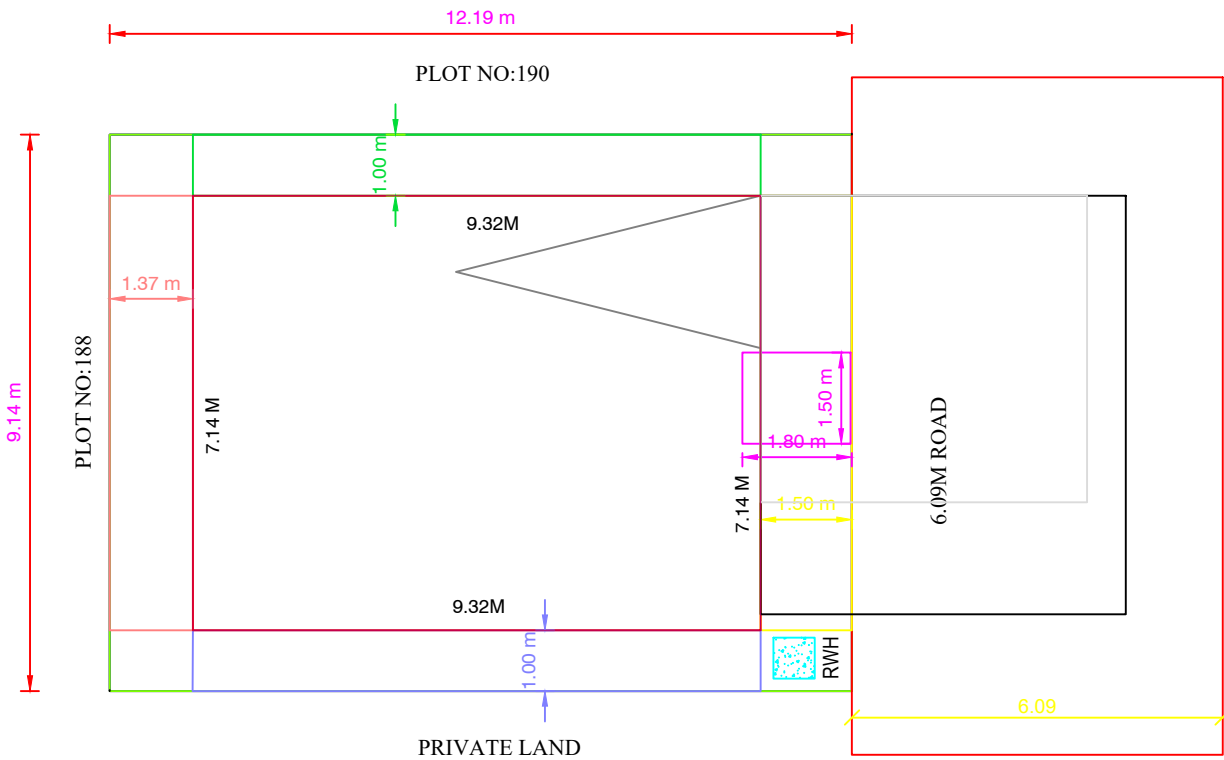



SITE PLAN

LEGEND:-



- OWNER'S BOUNDARY SHOWN IN GREEN--- --
- PROPOSED CONSTRUCTION SHOWN IN RED- - - - -
- EXISTING ROAD SHOWN IN YELLOW- - - - -

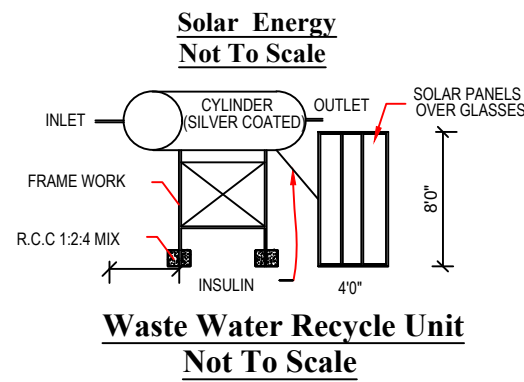

Waste Water Recycle Unit Not To Scale

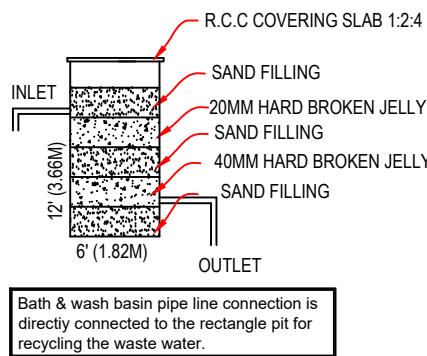
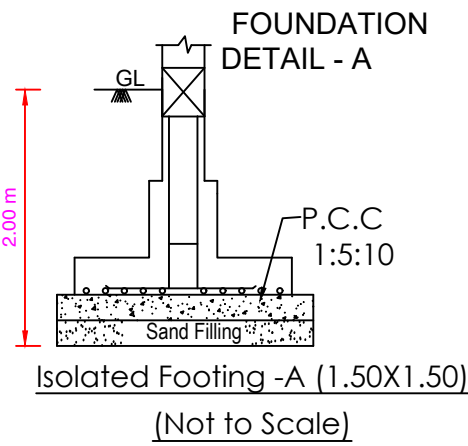


Bath & wash basin pipe line connection is directly connected to the rectangle pit for recycling the waste water.

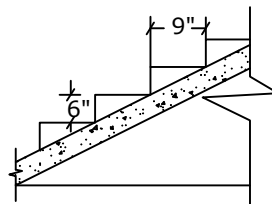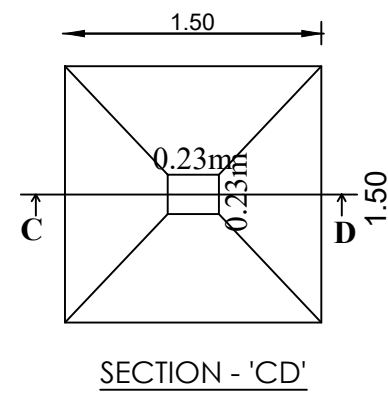

Staircase Detail Not To Scale

NOTE:
Width - 3'0" - 0.91M
Tread - 0'9" - 0.23M
Rise - 0'6" - 0.15M

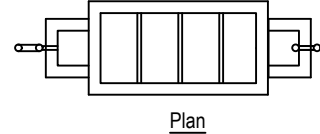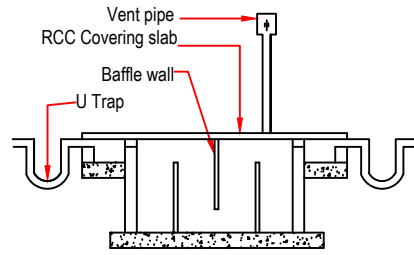

Using 'U' type trap 2 Nos in inlet, outlet & Ventpipe will be covered with mosquito proof covering net in inner side of vent pipe and top of vent pipe

Septic Tank With U Trap Not To Scale

SPECIFICATION:-

ALL DETAILS ARE AS SHOWN IN SECTION ON --- "A-B"

JOINERIES:-

M.D --- MAIN DOOR---	4'0" X 7'0"	1.22 X 2.13
D --- DOOR ---	3'3" X 7'0"	0.99 X 2.13
D1 --- DOOR ---	2'6" X 7'0"	0.76 X 2.13
W1 --- WINDOW---	4'0" X 4'6"	1.22 X 1.37
W --- WINDOW ---	5'0" X 4'6"	1.52 X 1.37
V --- VENTILATOR ---	3'0" X 2'0"	0.91 X 0.60
GW --- GLASS WINDOW ---	3'3" X 10'0"	1.00 X 3.05

AREA DETAILS:-

	Sq.ft.	Sq.mt.
TOTAL SITE AREA ---	1198.99	111.42
PROPOSED CONT G.F. AREA ---	0716.35	066.57
OPEN SPACE AREA ---	0482.63	044.84

OFFICE USE ONLY :-

BUILDING PRIMISSION :-

Roc.No - 06/2024

Building Permission No - 06/2023-2024

/E -Signed/
PRESIDENT - B.MURUGESAN
Executive Officer / Village
Alampatty village panchayat,
Thirumangalam Block Panchayat,
Madurai District.

APPLICANT :-

K.K. Raja

REGISTERED ENGINEER :-

SABARI CONSTRUCTION 2.0

Er.B.SABARINATHAN M.E (Structural)
REGISTERED ENGINEER AT DTCP
REG.NO - 610/2023-2024
PPC COMPLEX, NEAR ICICI BANK,
THIRUMANGALAM (T.K), MADURAI (D.T)
+91 95971 30344 & +91 96298 30344