



PLAN SHOWING THE PROPOSED CONSTRUCTION OF R.C.C RESIDENTIAL BUILDING AT PLOT NO:5 (SOUTH IN WEST PART), S.NO:87/5A2,PATTA NO:6003, PATTA S.NO:87/5A2C, VILLACHERI VILLAGE, NAGAMALAI PUDUKOTTAI VILLAGE PANCHAYAT, MADURAI WEST TALUK, MADURAI DISTRICT

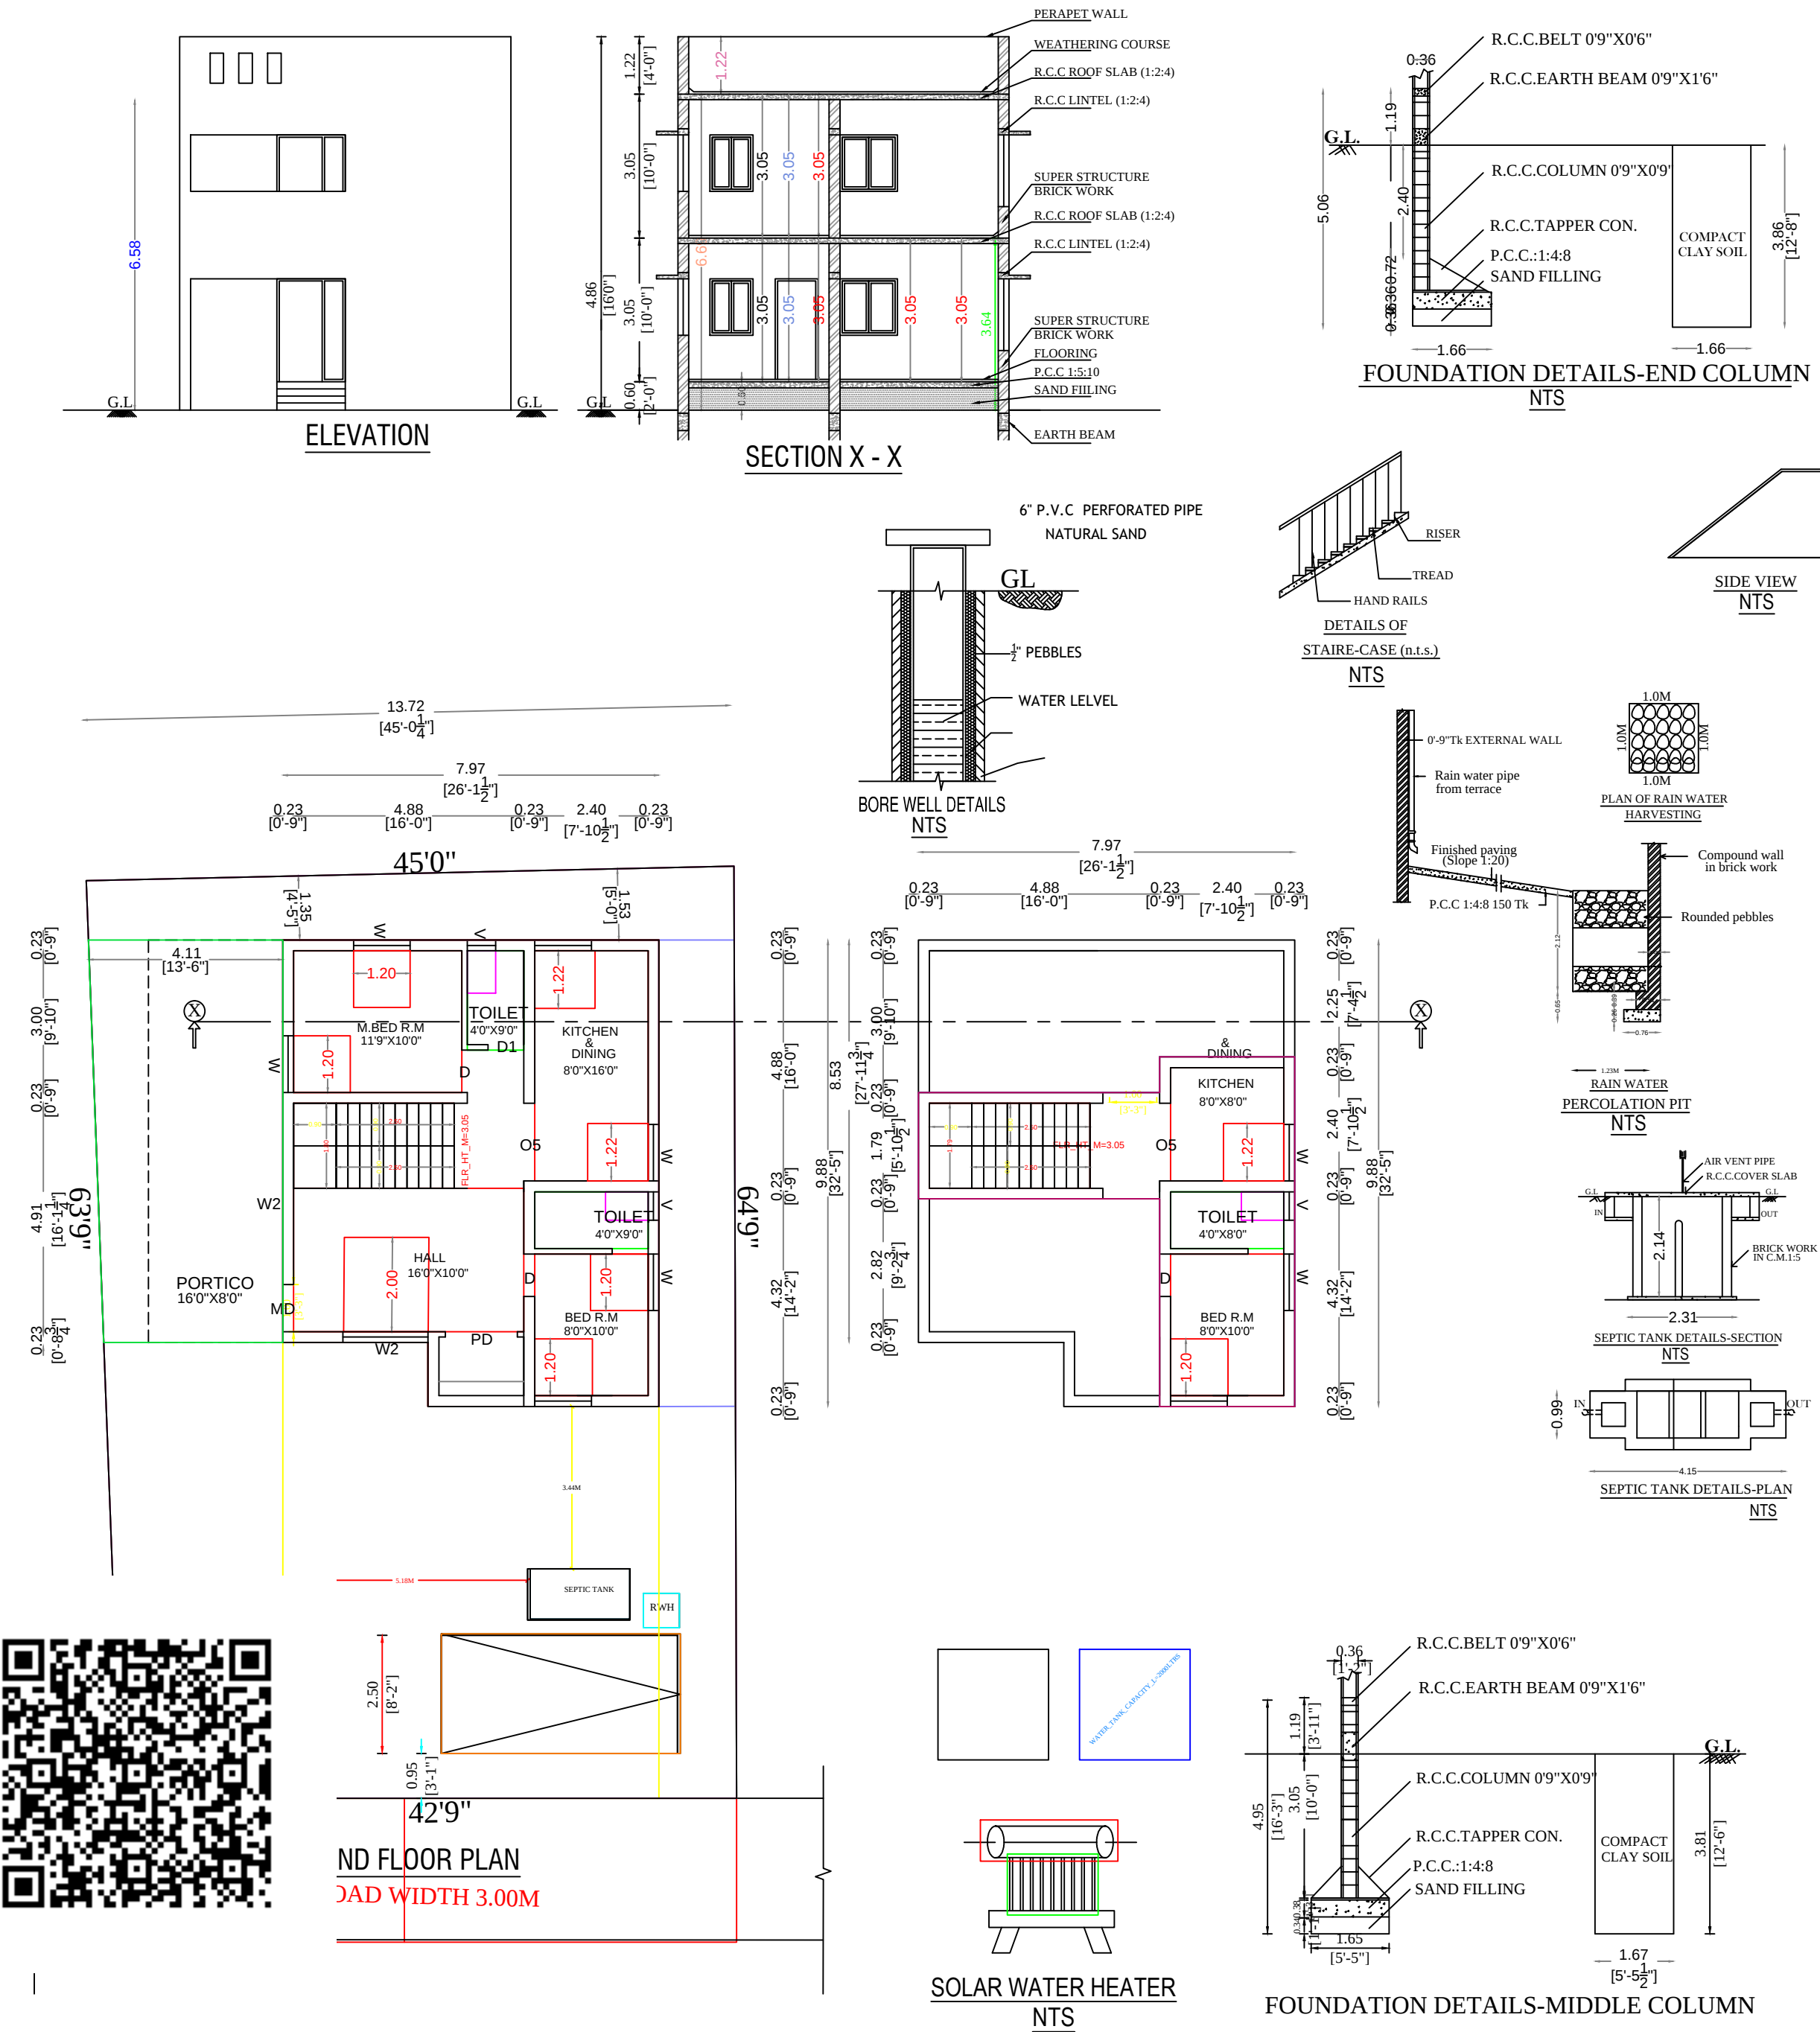

SITE PLAN

PLOT NO:5 SOUTH IN EAST PART

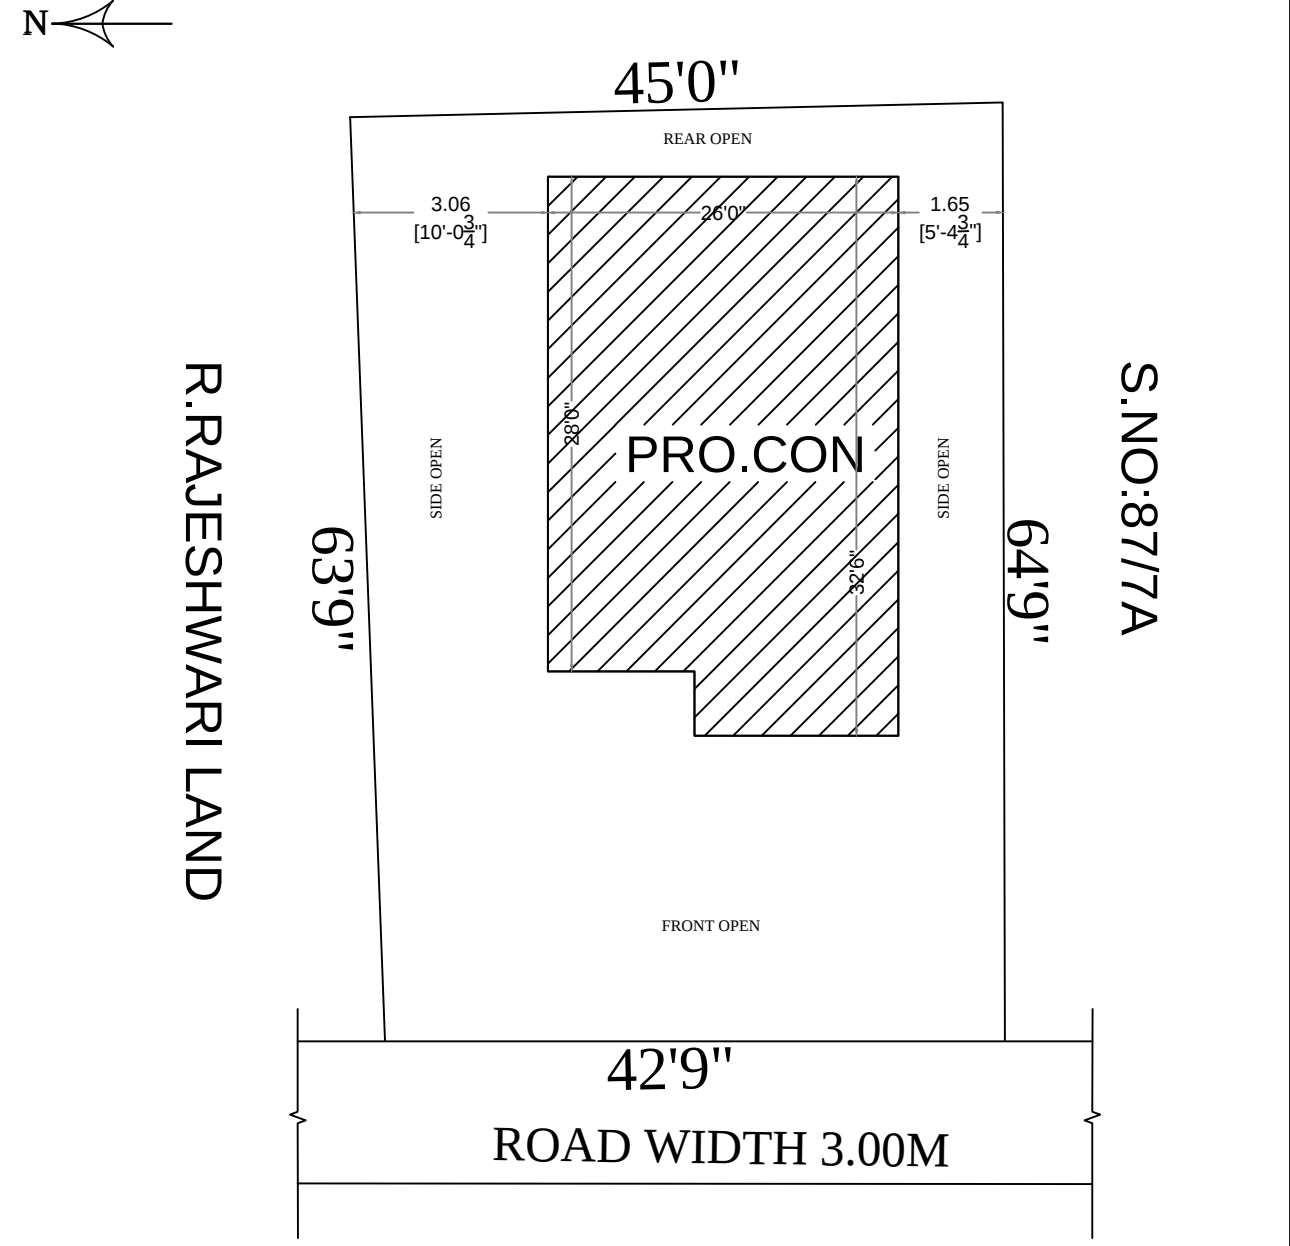

AREA DETAILS	F.S.I		NON F.S.I		TOTAL	
	(Sq.m)	(Sq.Ft)	(Sq.m)	(Sq.Ft)	(Sq.m)	(Sq.Ft)
SITE AREA					262.73	2827.00
GROUND FLOOR AREA	74.53	802.00			74.53	802.00
FIRST FLOOR AREA	32.66	351.42			32.66	351.42
OPEN AREA					188.20	2025.00
TOTAL	107.19	1153.42				

FLOOR SPACE INDEX = $\frac{107.19}{262.73} = 0.40 < 2.0\%$

CAR PARKING REQUIRED - 1 Nos
TWO WHEELER PARKING REQUIRED - 2 No

SCHEDULE OF JOINERIES		
TYPE	DESCRIPTION	SIZE
MD	MAIN DOOR	1.45 x 2.10
D	DOOR	0.91x 2.13
D1	DOOR	0.76 x 2.13
W	WINDOW	1.52 x 1.22
W1	WINDOW	1.22 x 1.22
W2	WINDOW	0.91 x 1.22
O	OPENING	0.91 x 2.13
V	VENTILATOR	0.91 x 0.61

M. Ranjana

Mr.M.RANJANA

APPLICANT / OWNER SIGNATURE

G. Sankaradas

ER.G.SANGARADAS., D.C.E.,BE.,
Register Engineer
LBS No : MCRE - 3070, Madurai Corporation
TNILB Reg No: MCRE - 3070-Sankaradas Gurusamy-52362
7/729,DR.Radhakrishnan Street, N.G.G.O.Colony,
Nagamalai Pudukottai, Madurai - 19
CELL: 99522 03318.