



PLAN SHOWING THE ADDITIONAL CONSTRUCTION DWELLING RESIDENTIAL (EXISTING GROUND AND FIRST FLOOR APPROVAL ROC NO - 04/2022 - 2023) BUILDING AND PROPOSED RESIDENTIAL BUILDING AT FIRST FLOOR IN SF NO - 271/1A1B, PATTA NO - 5594, AT KARADIKKAL VILLAGE PANCHAYAT, THIRUMANGALAM TALUK , MADURAI DISTRICT - 625 706.



APPLICANT : Mrs.N.DIVYA D/O Mr.NAGARAJAN

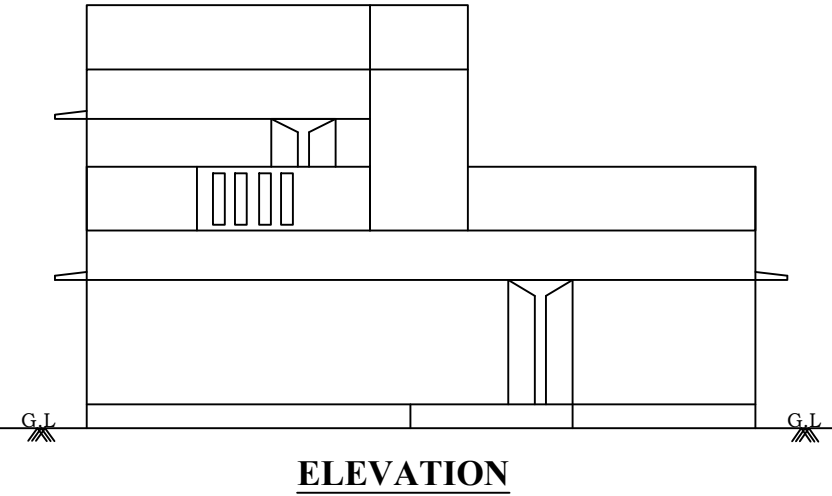

ELEVATION

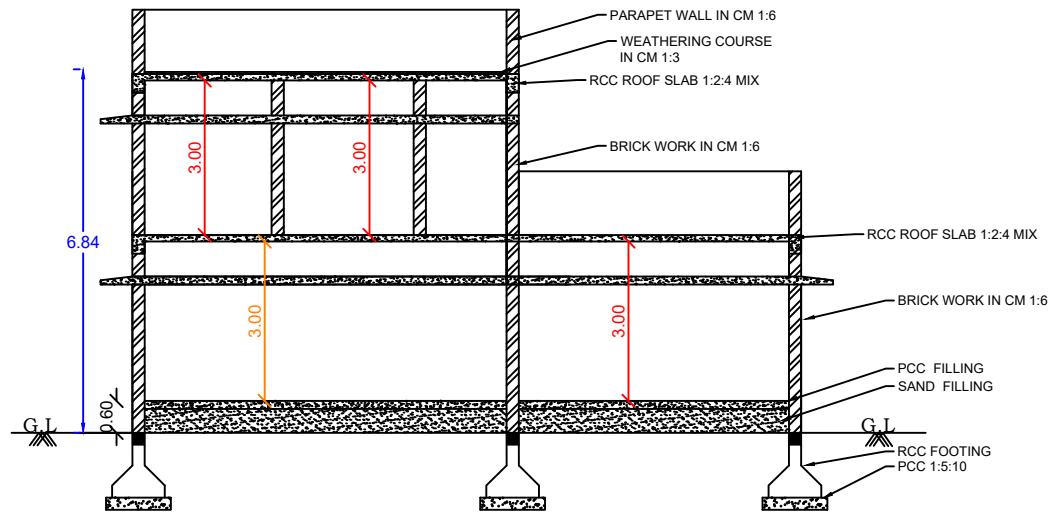

SECTION ON A-B

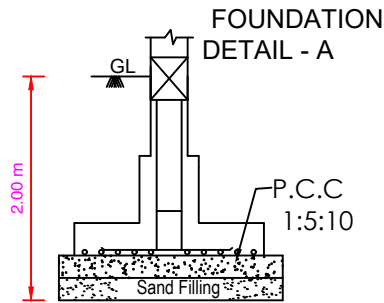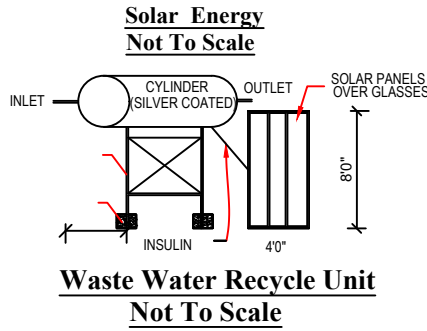

SPECIFICATION:-
ALL DETAILS ARE AS SHOWN IN SECTION ON --- "A-B"

JOINERIES:-		
M.D --- MAIN DOOR---	4'0" X 7'0"	1.22 X 2.13
D --- DOOR ---	3'3" X 7'0"	0.99 X 2.13
D1 ---DOOR ---	2'6" X 7'0"	0.76 X 2.13
W1 ---WINDOW---	4'0" X 4'6"	1.22 X 1.37
W --- WINDOW ---	5'0" X 4'6"	1.52 X 1.37
V --- VENTILATOR ---	3'0" X 2'0"	0.91 X 0.60
GW --- GLASS WINDOW ---	3'3" X 10'0"	1.00 X 3.05

AREA DETAILS:-		Sq.mt.	Sq.ft.
TOTAL SITE AREA	---	209.45	2253.89
EXISTING CONT G.F. AREA	---	149.64	1607.00
EXISTING CONT F.F. AREA	---	013.20	0143.00
PROPOSED CONT F.F. AREA	---	027.75	0298.61
PROPOSED TOTAL FSI AREA	---	027.75	0298.61
OPEN SPACE AREA	---	032.06	0344.99

LEGEND:-	
OWNER'S BOUNDARY SHOWN IN GREEN---	
PROPOSED CONSTRUCTION SHOWN IN RED---	
EXISTING ROAD SHOWN IN YELLOW---	


OFFICE USE ONLY :-
BUILDING PERMISSION :-
Roc.No - 05/2024-2025
Building Permission No - 05/2024-2025
/E -Signed/
SPECIAL OFFICER /
BLOCK DEVELOPMENT OFFICER
P CHANDRAKALA
Executive Officer / Village
Karadigal Village panchayat,
Thirumangalam Block Panchayat,
Madurai District.

APPLICANT :-


Mrs.N.DIVYA

REGISTERED ENGINEER :-

SABARI CONSTRUCTION 2.0
Er.B.SABARINATHAN M.E(Structrual Engg)
PPCS COMPLEX, REG.NO - 01/2023-2024
REGISTERED ENGINEER,NEAR ICICI
BANK, MADURAI MAIN ROAD,
THIRUMANGALAM (T.K), MADURAI (D.T)
MOBILE NO.1 - +91 95971 30344
MOBILE NO.2 - +91 96298 30344

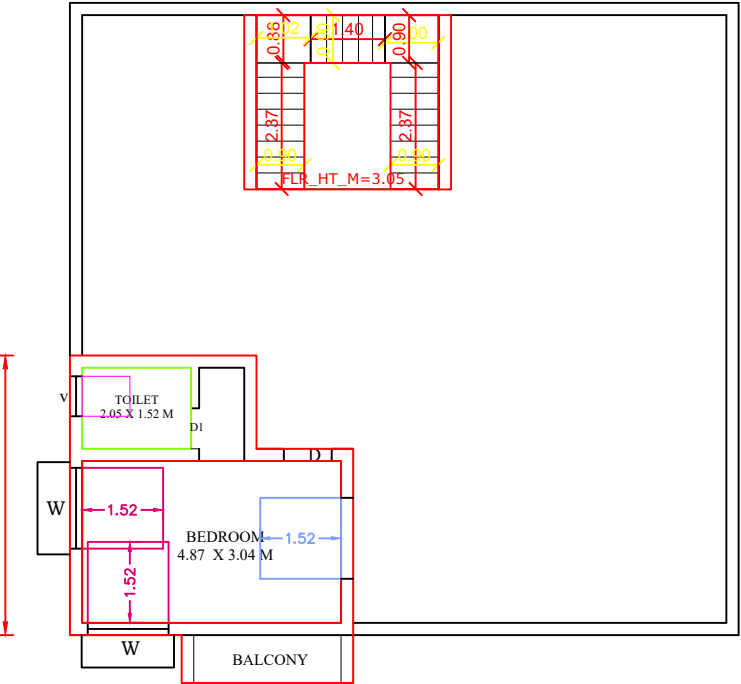


FIRST FLOOR PLAN

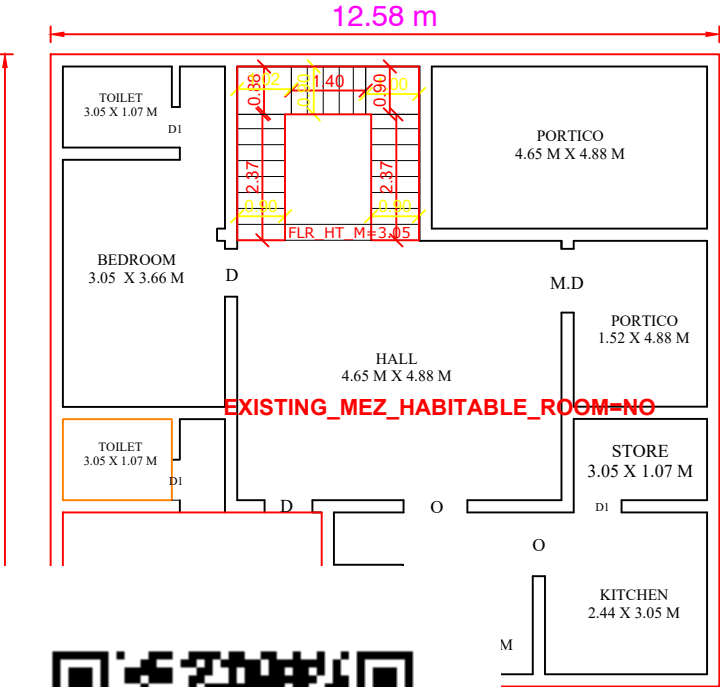




EXISTING_MEZ_HABITABLE_ROOM=NO




AN

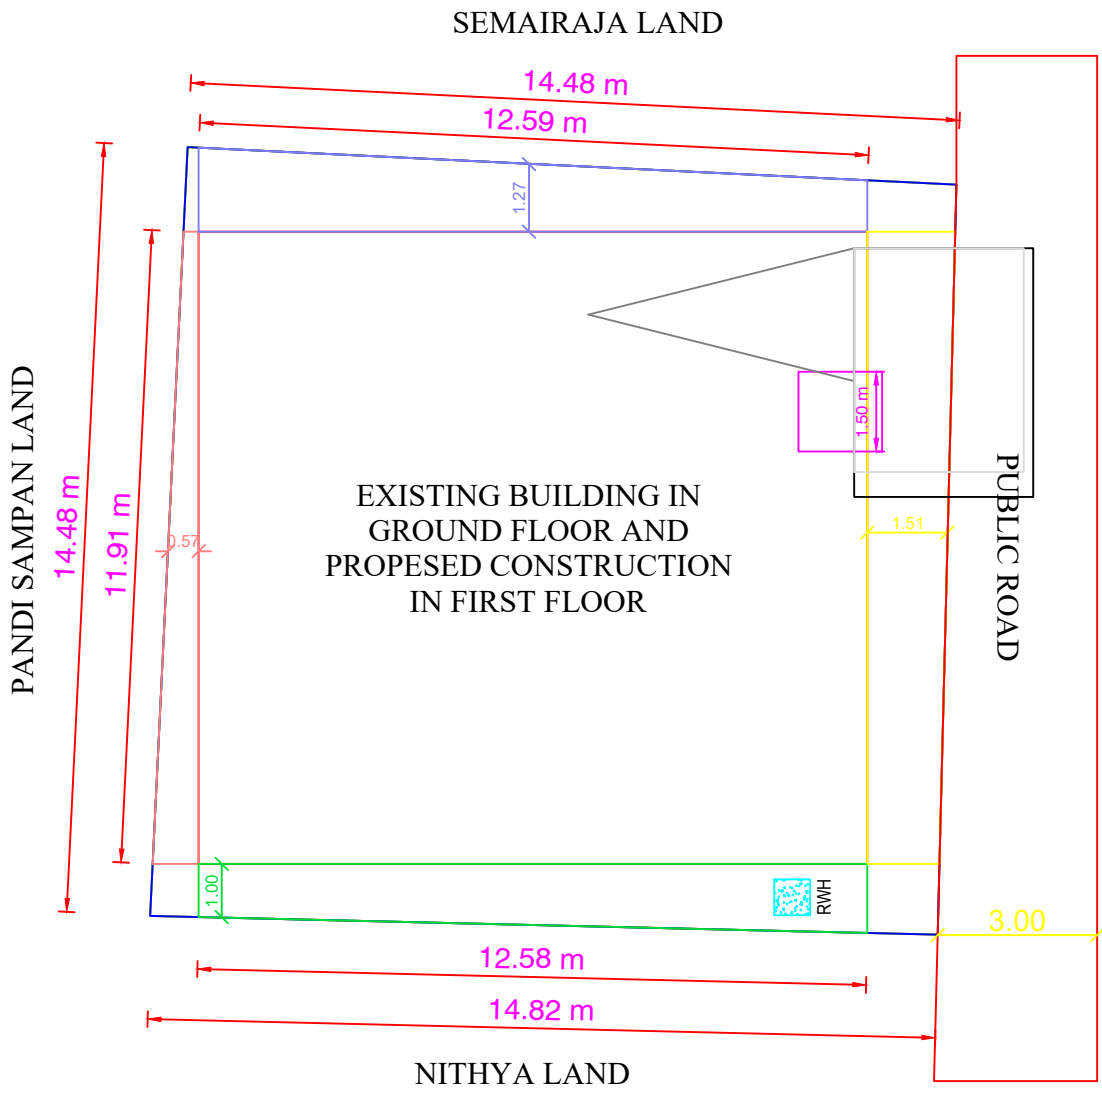

SITE PLAN

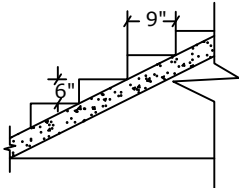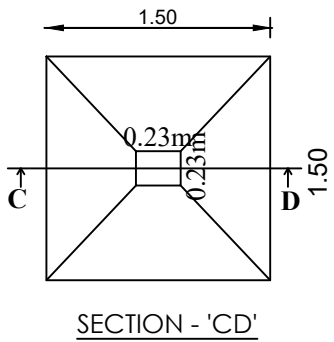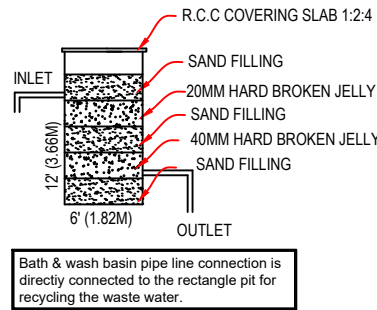

Staircase Detail
Not To Scale
NOTE:
Width - 3'0" - 0.91M
Tread - 0'9" - 0.23M
Rise - 0'6" - 0.15M

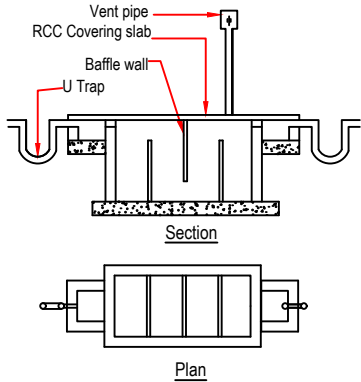

Septic Tank With U Trap
Not To Scale