

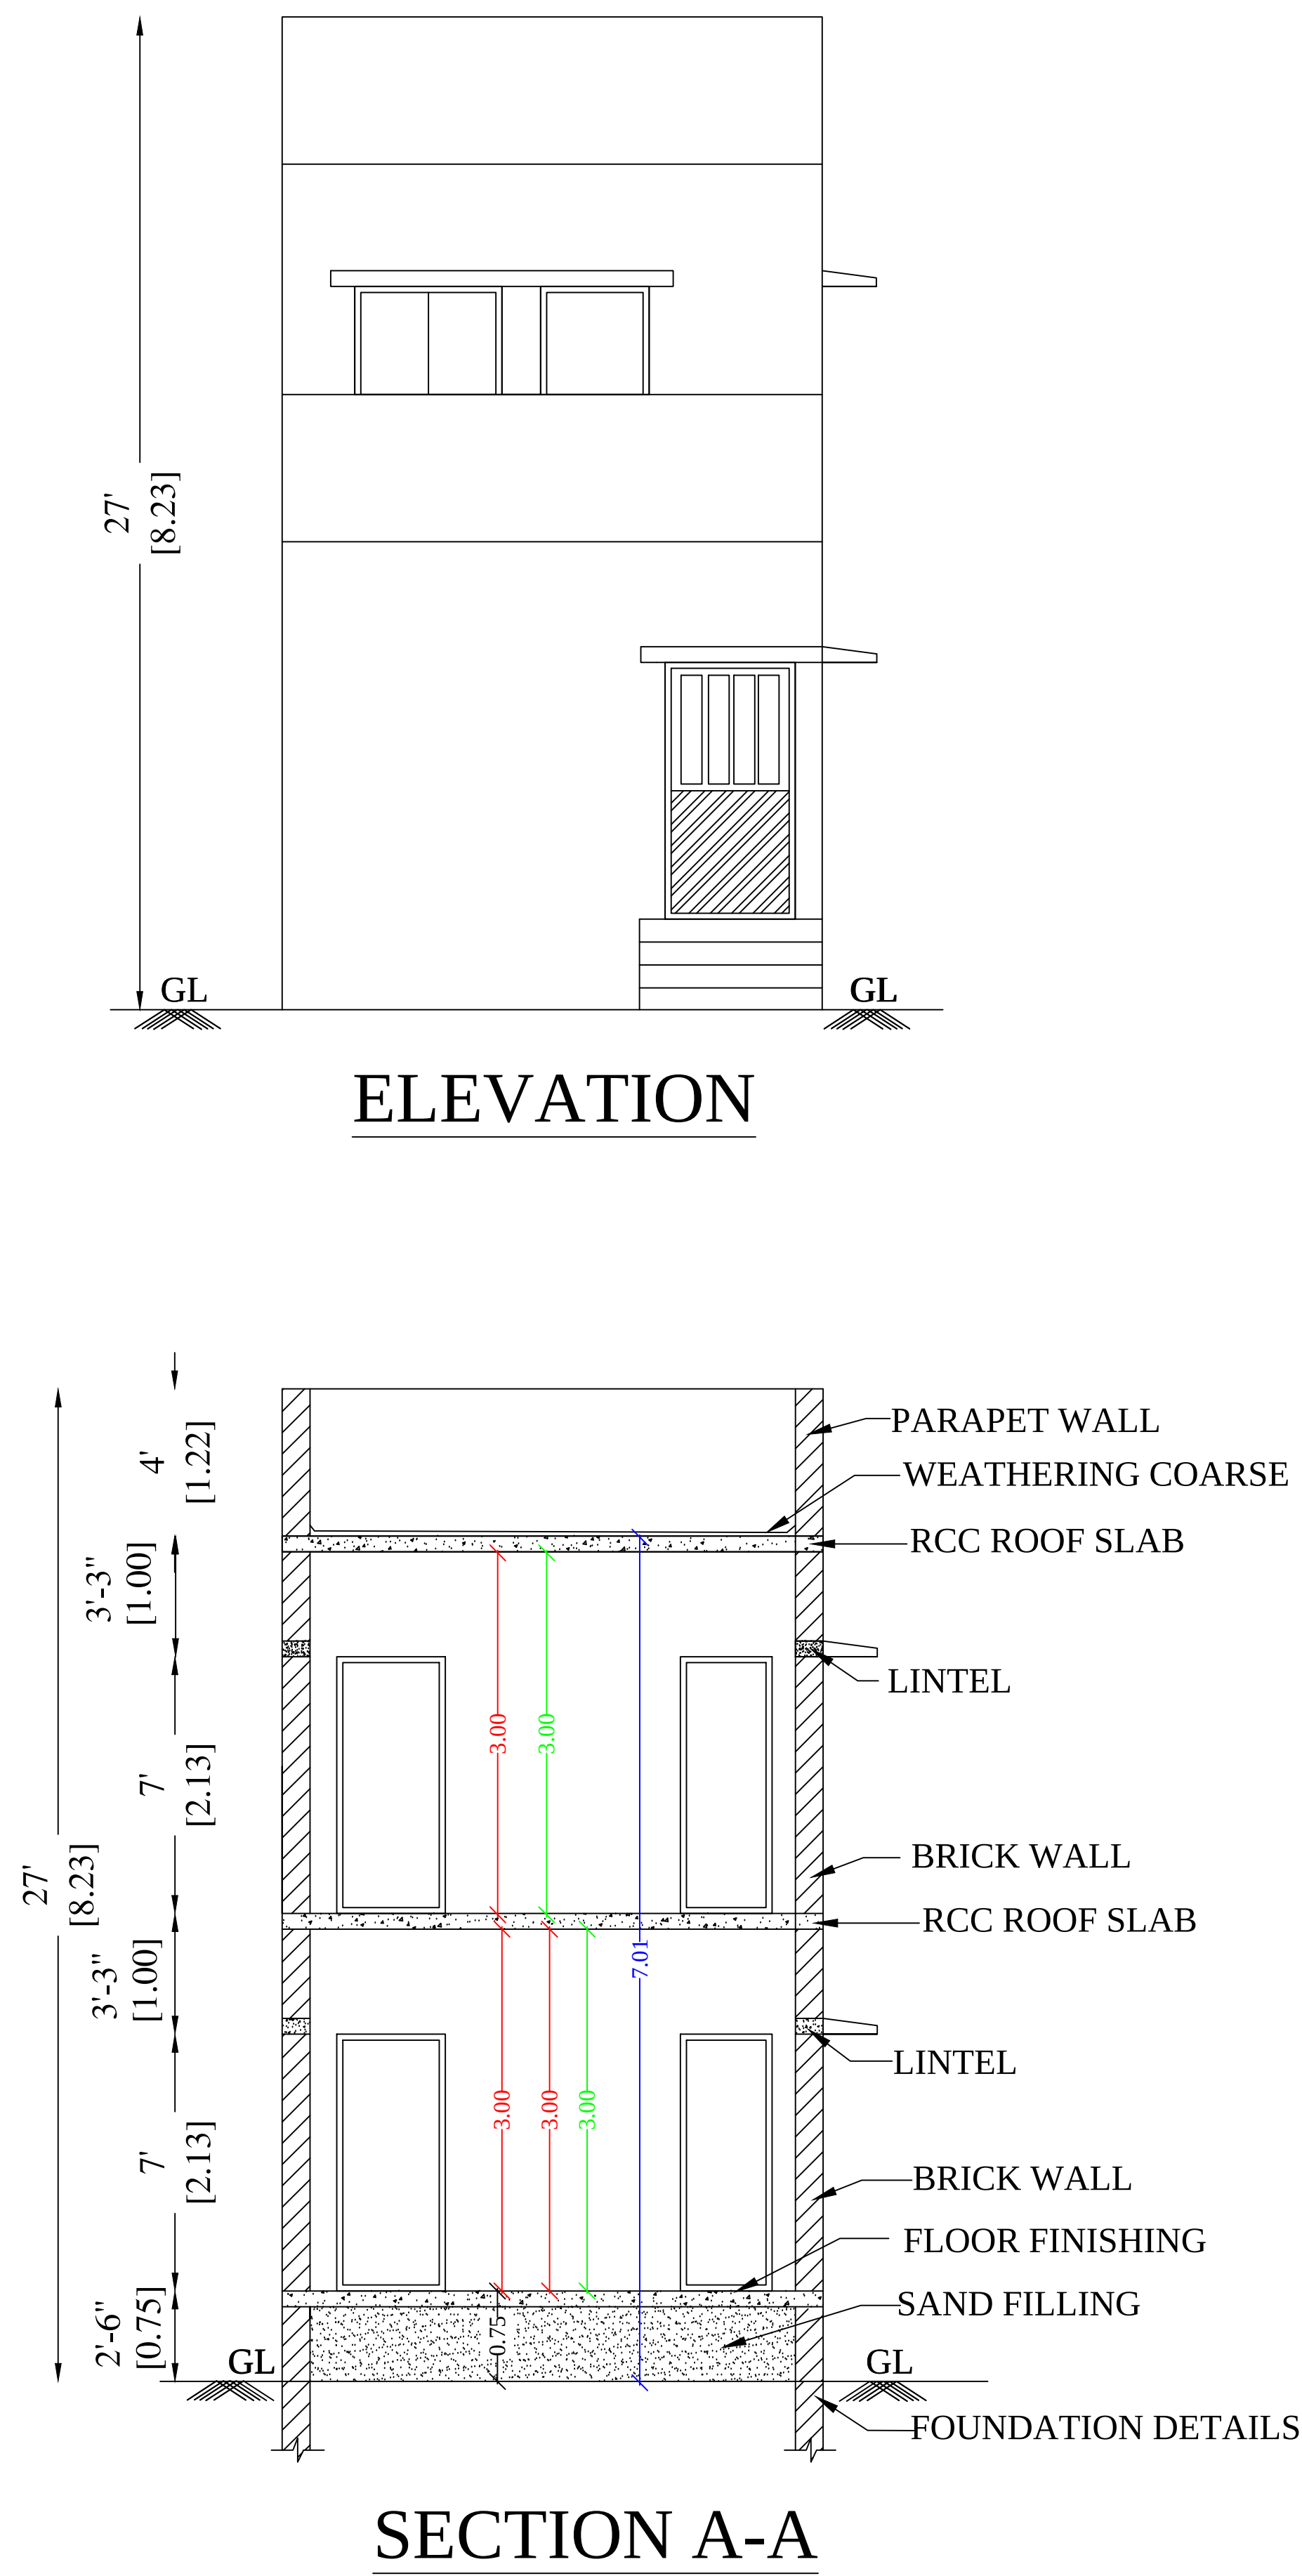


PLAN SHOWING THE PROPOSED CONSTRUCTION OF A RESIDENTIAL BUILDING IN OLD R.S.NO: 52/6,  
NEW R.S NO: 52/6A2B, THANAKKANKULAM VILLAGE & PANCHAYAT, THIRUPPARANKUNDRAM  
TALUK, MADURAI DISTRICT.  
OWNER NAME: Mrs.K.RAJINA.

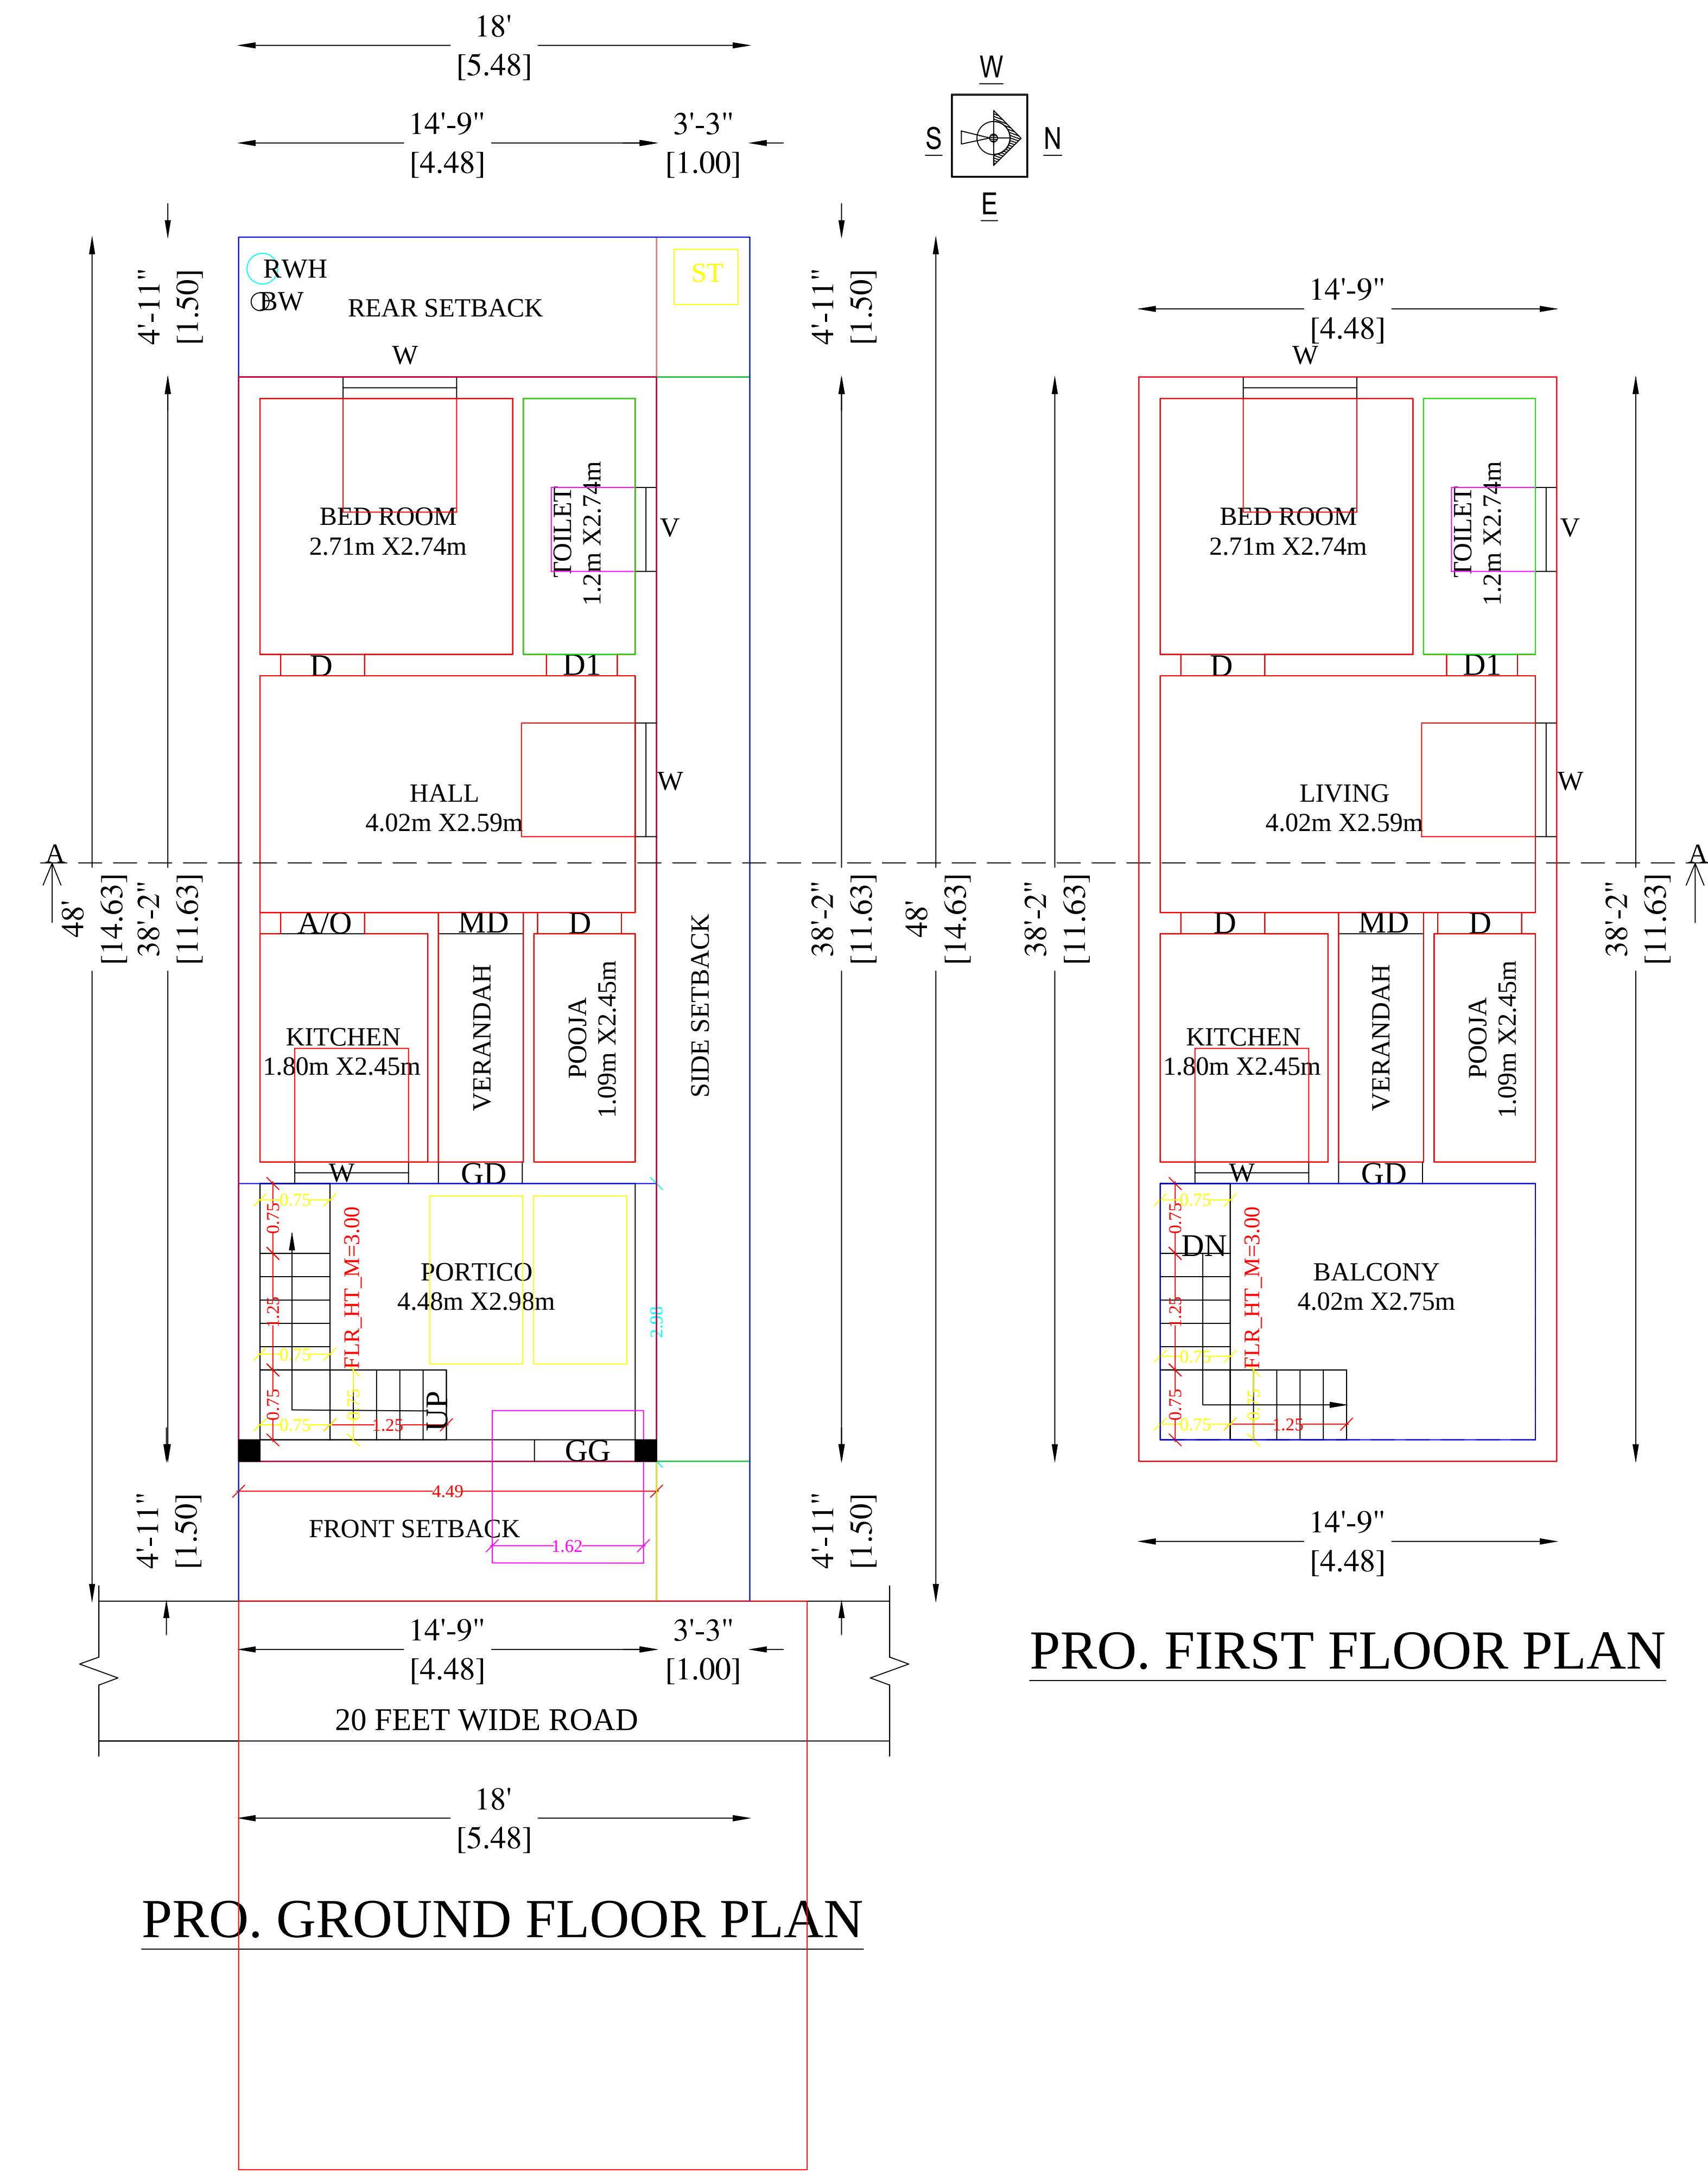

SITE PLAN  
( NOT TO SCALE )

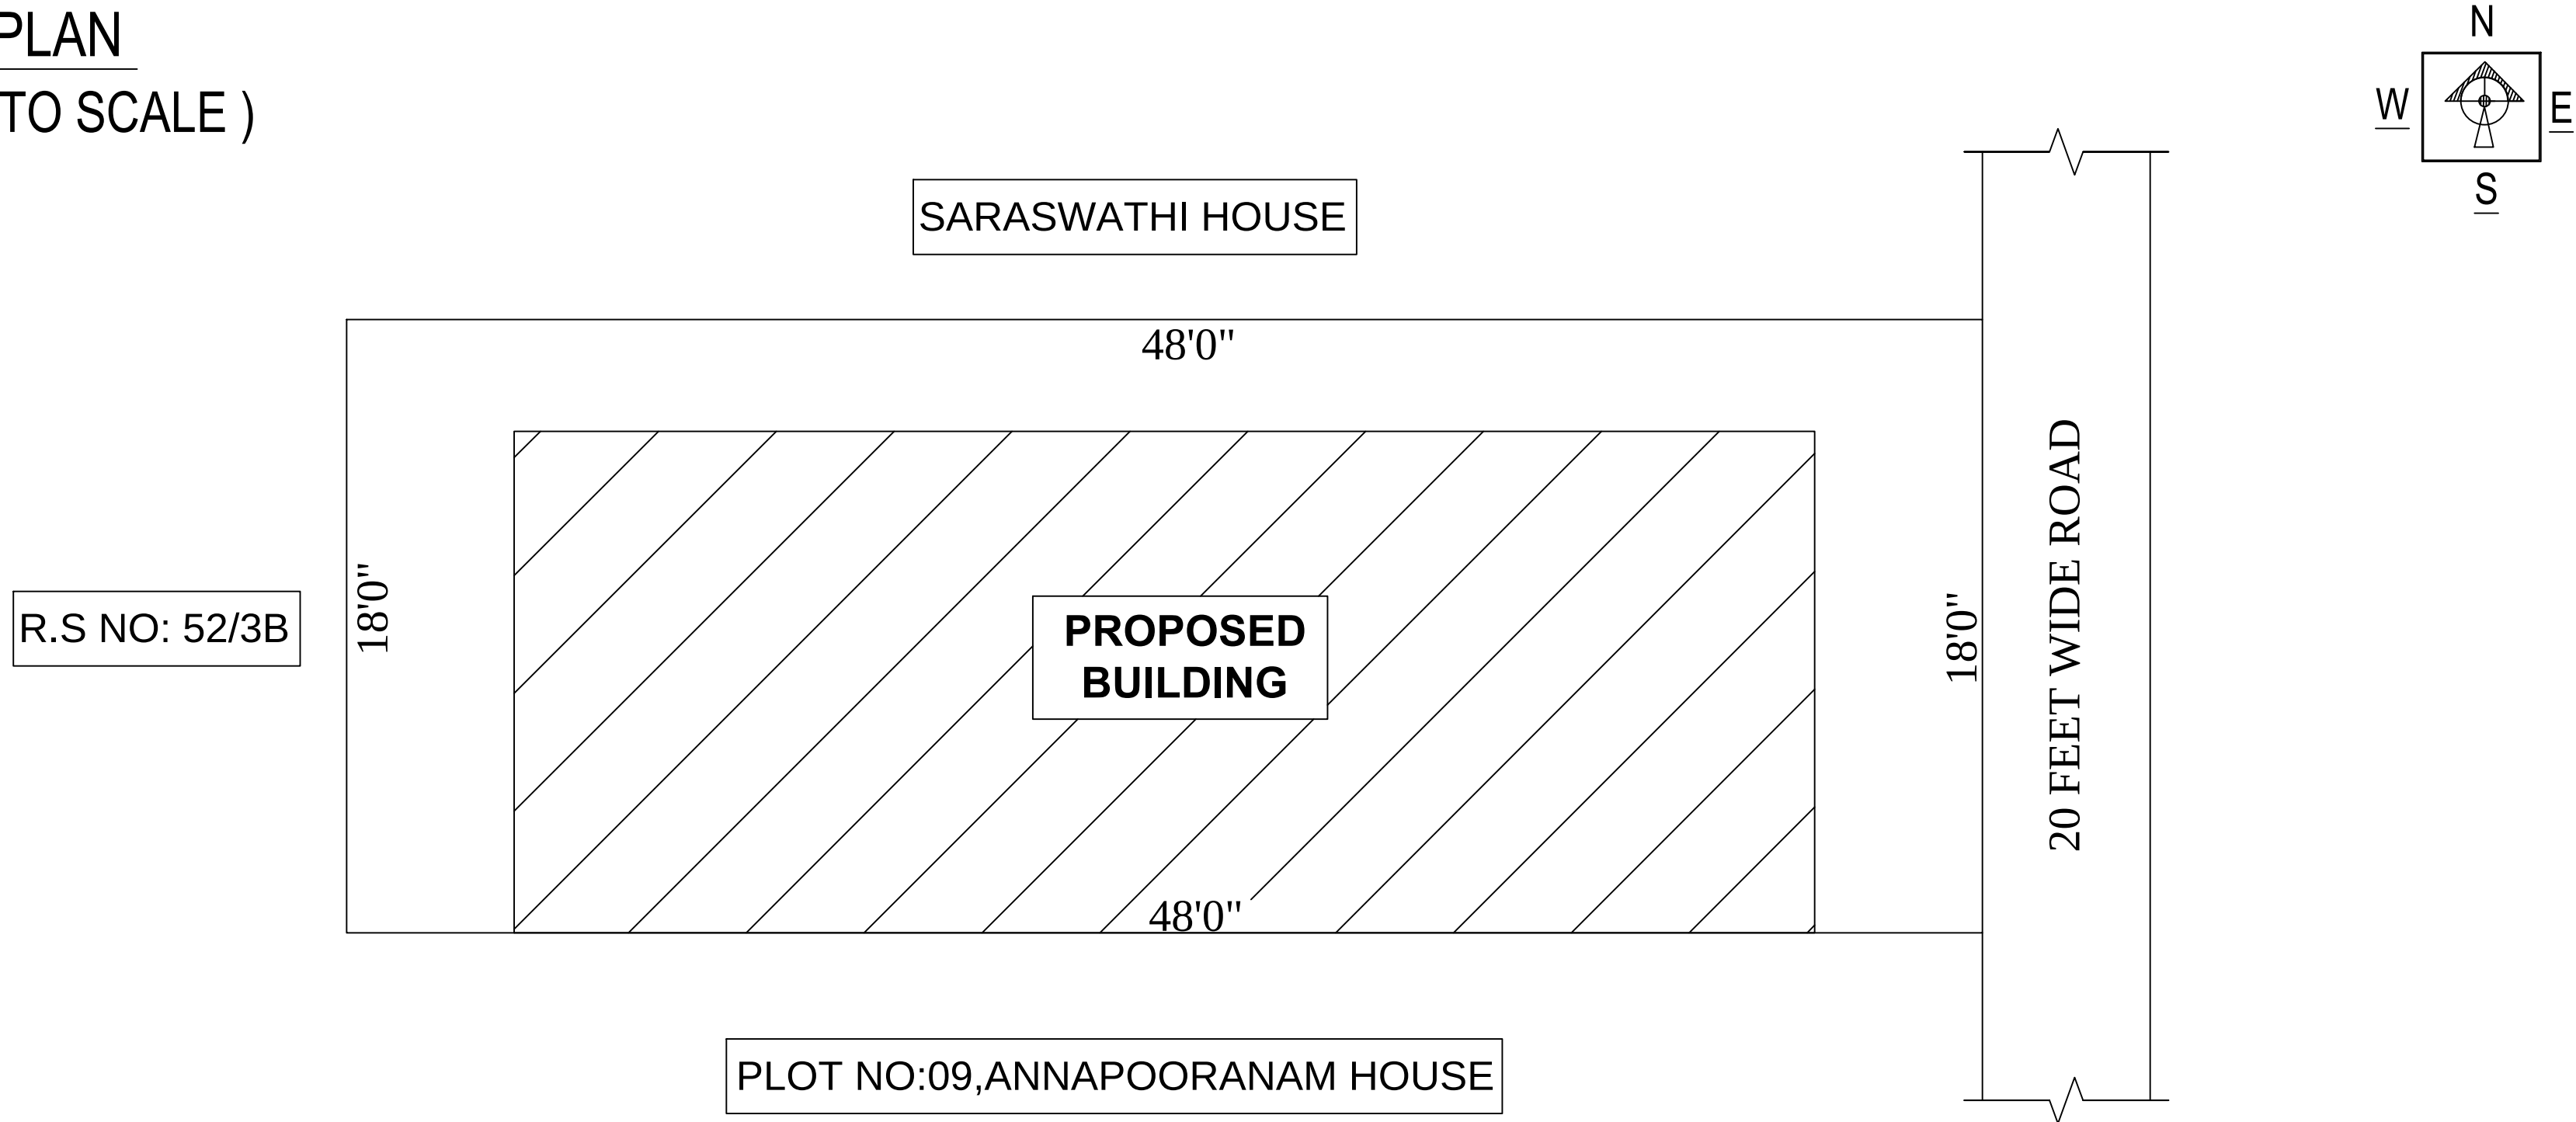

REFERENCE :

- ☐ SITE
- ☐ PRO.BUILDING
- ☐ ROAD

JOINERY DETAILS:

|    |            |             |
|----|------------|-------------|
| MD | MAIN DOOR  | 3'6" x 7'0" |
| D  | DOOR       | 3'0" x 7'0" |
| D1 | DOOR       | 2'6" x 7'0" |
| W  | WINDOW     | 4'0" x 4'0" |
| V  | VENTILATOR | 3'0" x 2'0" |
| O  | OPEN       | 3'0" x 7'0" |

AREA DETAILS

| Description                    | FSI Area |        | NON-FSI Area |      | Total Area |        |
|--------------------------------|----------|--------|--------------|------|------------|--------|
|                                | SFT      | SQM    | SFT          | SQM  | SFT        | SQM    |
| SITE AREA<br>(As per Document) | ----     | ----   | ----         | ---- | 864.00     | 80.26  |
| SITE AREA<br>(As per Drawing)  | ----     | ----   | ----         | ---- | 864.00     | 80.26  |
| PRO. GROUND FLOOR              | 561.55   | 52.17  | ----         | ---- | 561.55     | 52.17  |
| PRO. FIRST FLOOR               | 561.55   | 52.17  | ----         | ---- | 561.55     | 52.17  |
| OPEN SPACE                     | ----     | ----   | ----         | ---- | 302.44     | 28.09  |
| PRO.TOTAL AREA                 | 1123.10  | 104.34 | ----         | ---- | 1123.10    | 104.34 |

No of Two Wheeler Parking Provided - 02  
FSI = 104.34/80.26 = 1.300< 2

**Er.P.RAJKUMAR, D.C.E.,**  
MASTER PLANS  
Registered Engineer & Surveyor  
Madurai DTCP RE 06/2023 (Gr.III)  
Melakkal, Madurai-625 234  
Cell: 96266 53817  
Email: masterplansmadurai@gmail.com

**K. Rajina**  
(Mrs.K.RAJINA)  
SIGNATURE OF APPLICANT

**ENGINEER**

