
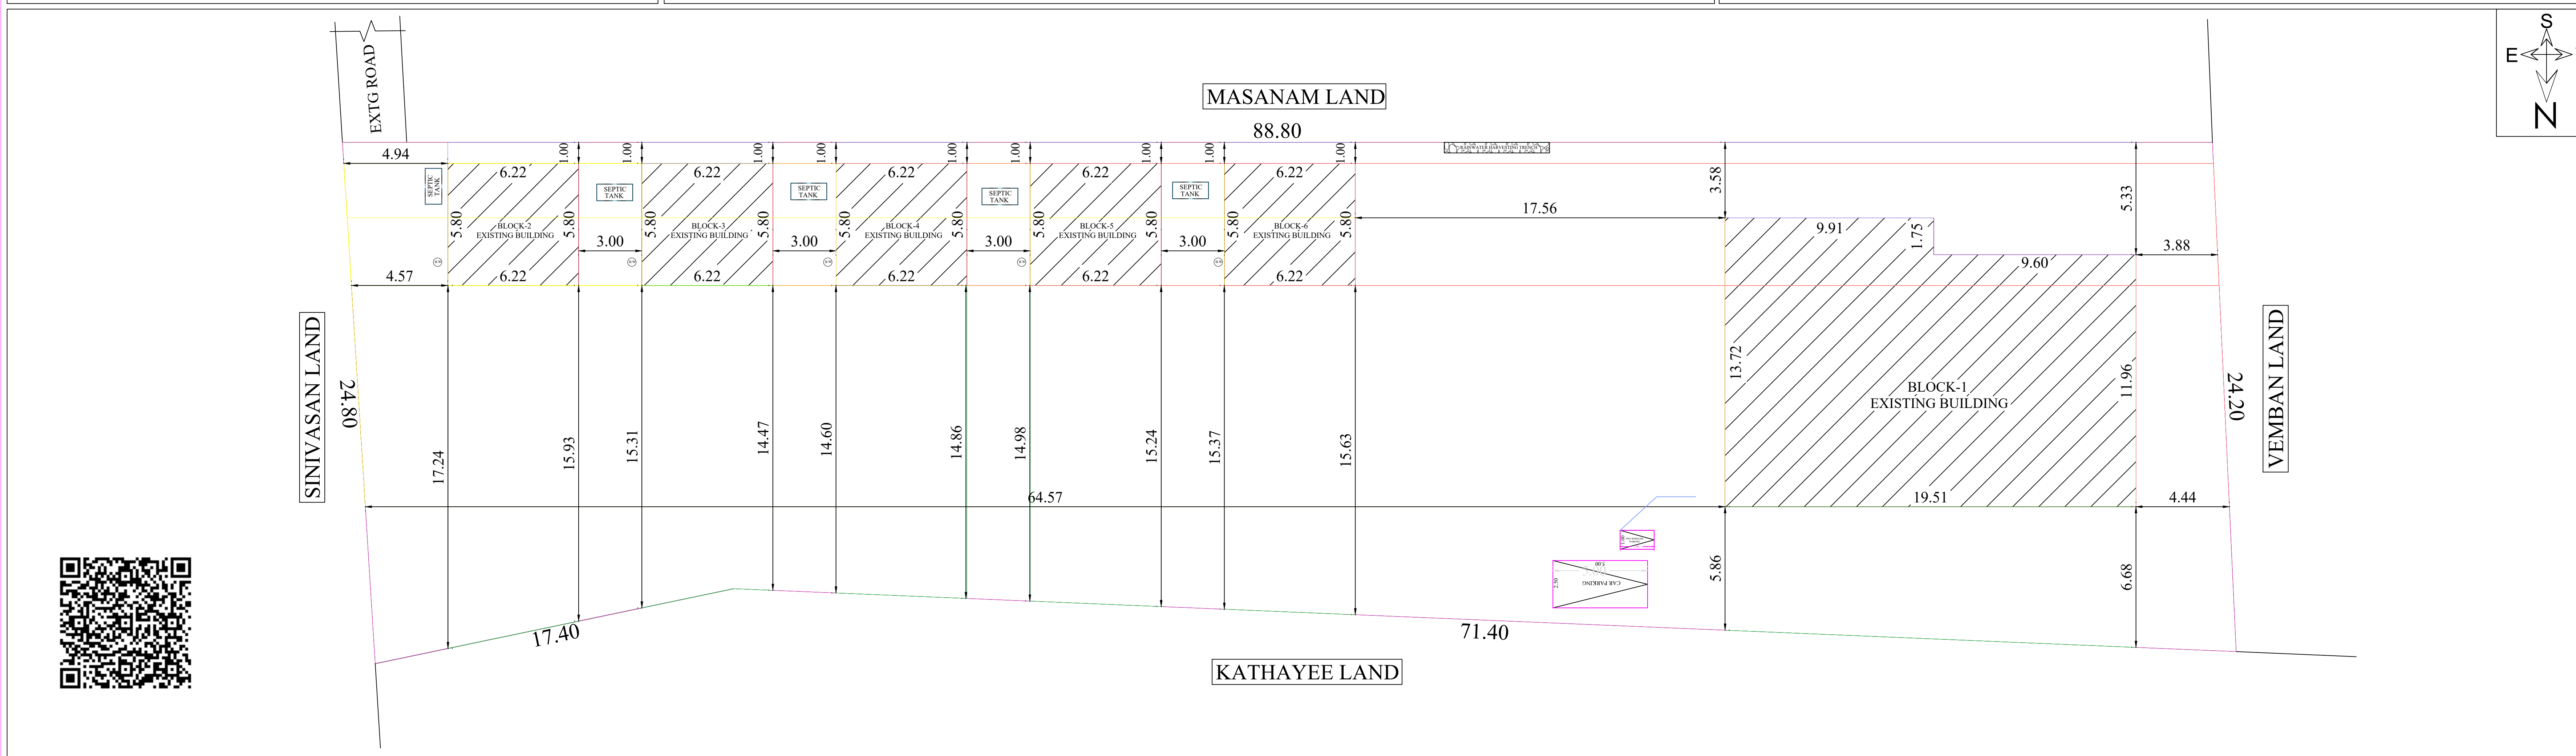


PLAN SHOWING THE PROPOSED ADDITIONAL CONSTRUCTION OF R.C.C ROOF COMMERCIAL BUILDING FIRST FLOOR (OVER AN EXISTING GROUND FLOOR BUILDING)AT SF.NO:33/2B,PATTA NO:1481, IN A.VALAYAPATTI VILLAGE & PANCHAYAT, MELUR UNION,MELUR TALUK,MADURAI DIST.

SCALE = 1'0":8'0"(OR)1:100

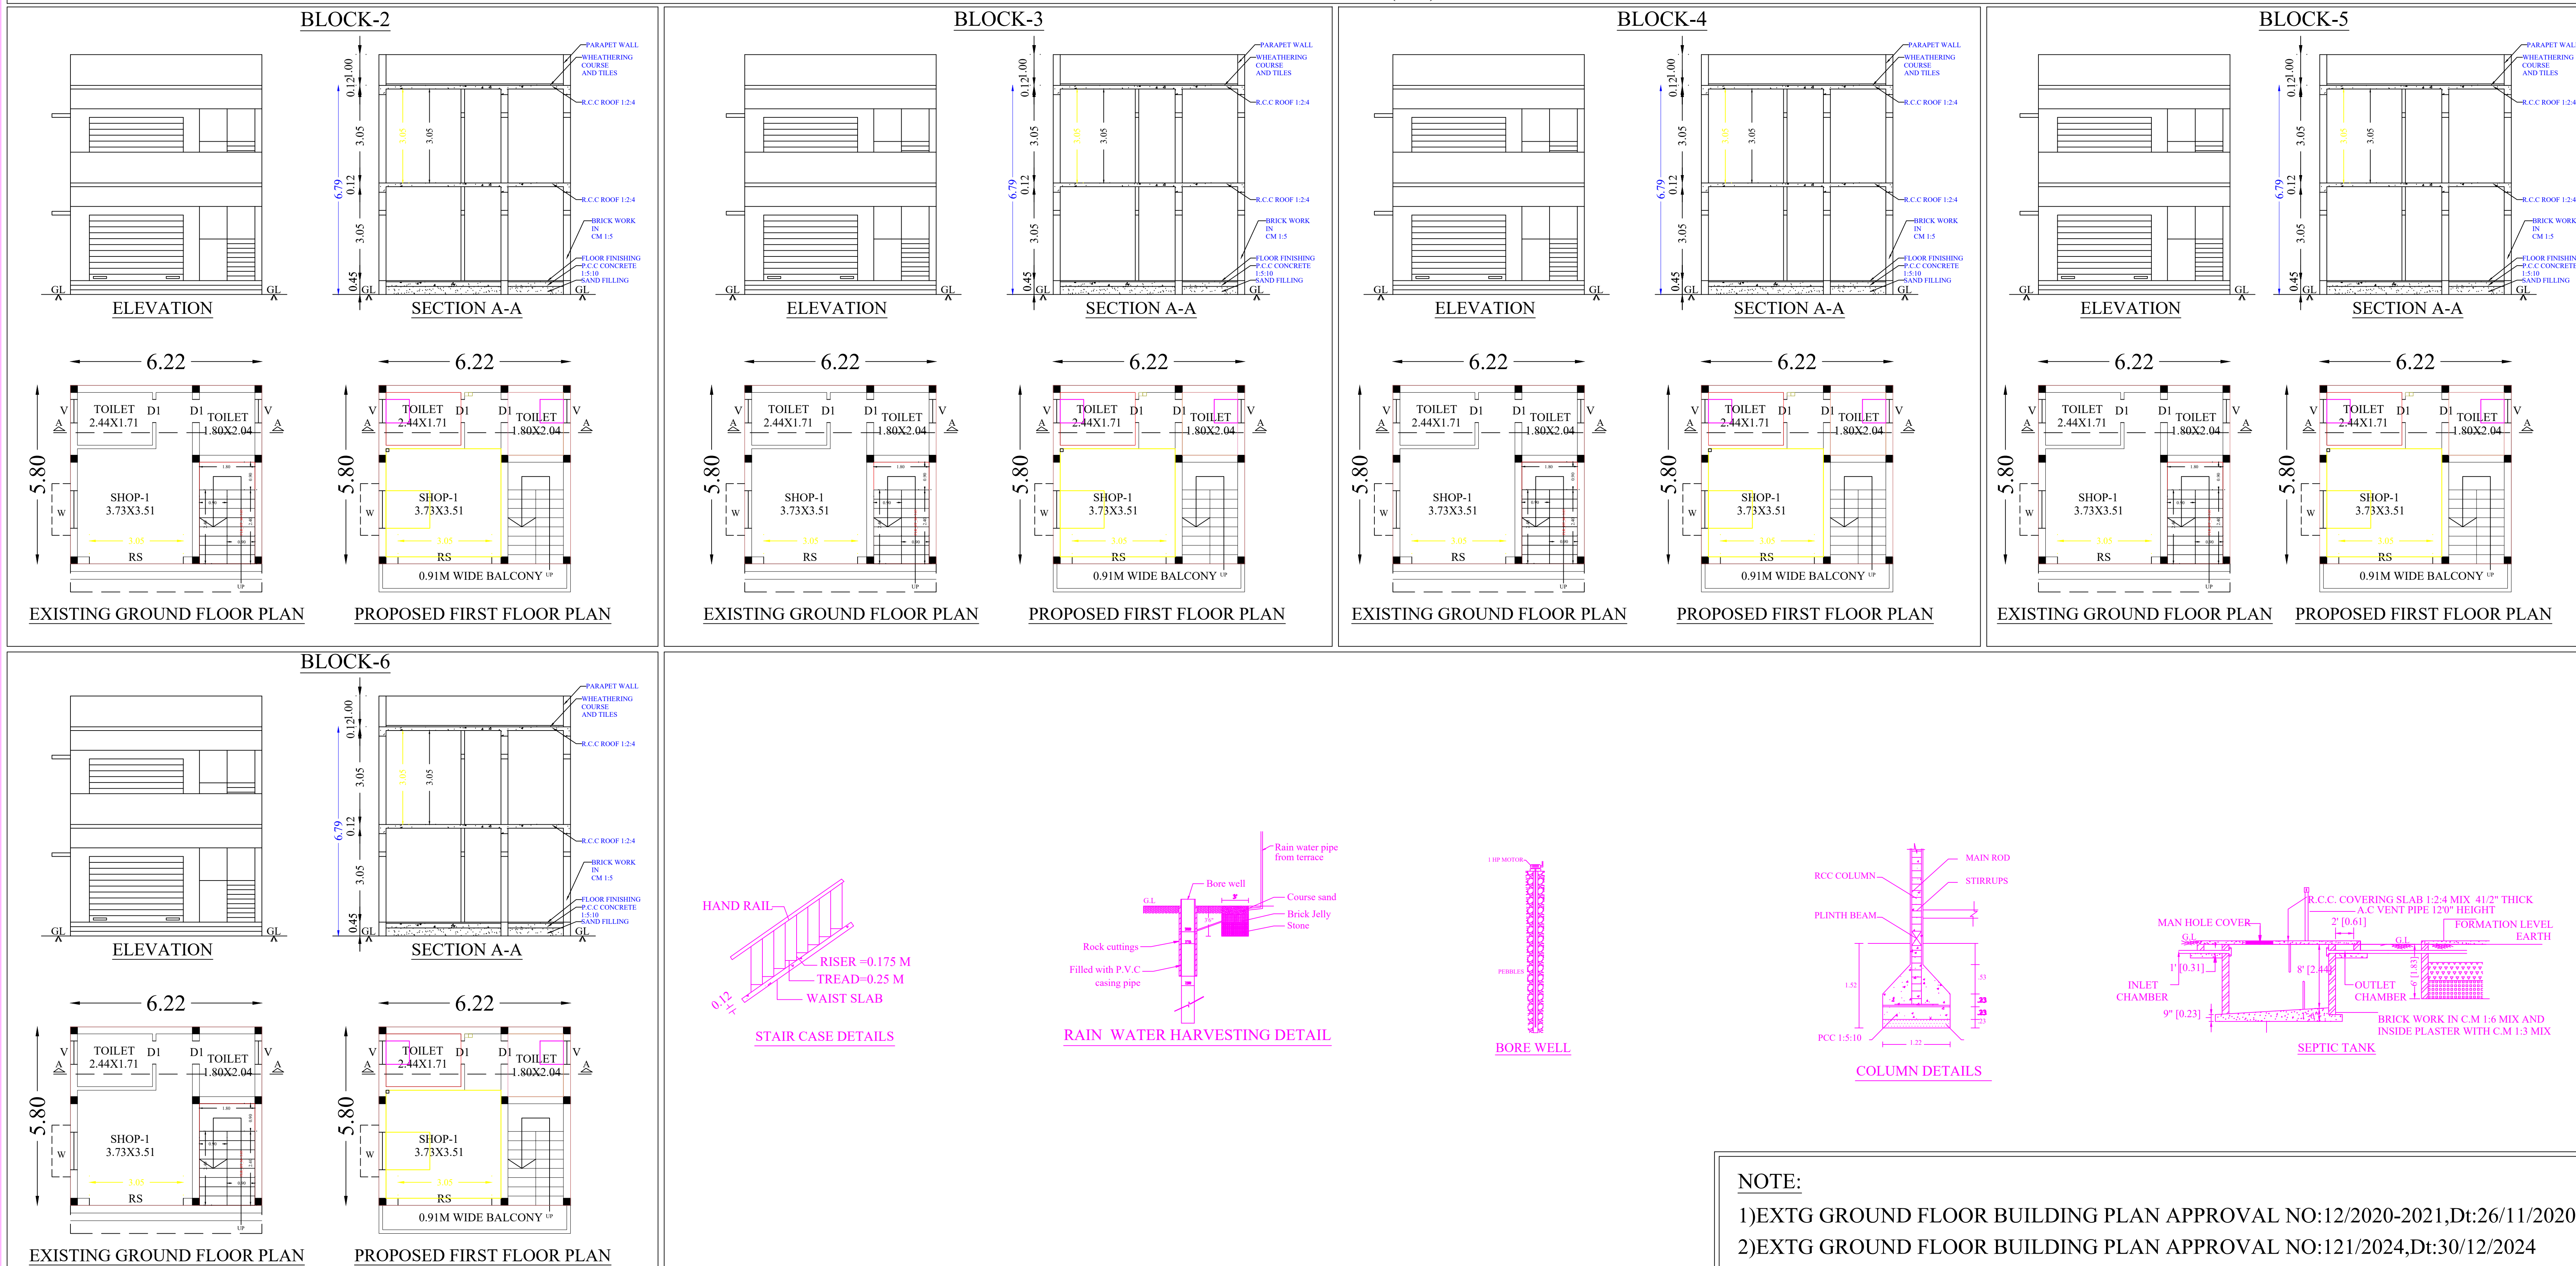

LEGEND		IN M	IN FT
RS	ROLLING SHUTTER	3.05 X 2.13	10'0" X 7'0"
D	DOOR	0.91 X 2.13	3'0" X 7'0"
D1	DOOR	0.76 X 2.13	2'6" X 7'0"
W	WINDOW	1.22 X 1.37	4'0" X 4'6"
V	VENTILATOR	0.76 X 0.76	2'6" X 2'6"
AREA DETAILS:		SQ.M	SQ.FT
SITE AREA		2130.00	22927.12
REFERENCE:		SQ.M	SQ.FT
EXTG.GROUND FLOOR PLINTH AREA (BLOCK-1)		250.74	2699.00
EXTG.FIRST FLOOR PLINTH AREA (BLOCK-1)		190.54	2051.00
EXTG.GROUND FLOOR PLINTH AREA (BLOCK-2)		36.05	388.03
EXTG.GROUND FLOOR PLINTH AREA (BLOCK-3)		36.05	388.03
EXTG.GROUND FLOOR PLINTH AREA (BLOCK-4)		36.05	388.03
EXTG.GROUND FLOOR PLINTH AREA (BLOCK-5)		36.05	388.03
EXTG.GROUND FLOOR PLINTH AREA (BLOCK-6)		36.05	388.03
PRO.FIRST FLOOR PLINTH AREA (BLOCK-2)		36.05	388.03
PRO.FIRST FLOOR PLINTH AREA (BLOCK-3)		36.05	388.03
PRO.FIRST FLOOR PLINTH AREA (BLOCK-4)		36.05	388.03
PRO.FIRST FLOOR PLINTH AREA (BLOCK-5)		36.05	388.03
PRO.FIRST FLOOR PLINTH AREA (BLOCK-6)		36.05	388.03
OPEN SPACE AVAILABLE		1699.01	18287.97
ALL DIMENSIONS ARE IN METER			
COLOUR INDEX			
PRO CONSTRUCTION		☐	
SITE BOUNDARY		☐	
EXTG ROAD		☐	
OWNER NAME & SIGN			
 Mr.B.JAYAKUMAR S/o:Mr.BOSE			
 Er.S.SASIKKUMAR, D.C.E., Registered Engineer 116/LS/2021/00008 No:9, Opp. Mankatti Theppam, Melur-625106.			
ENGINEER			