
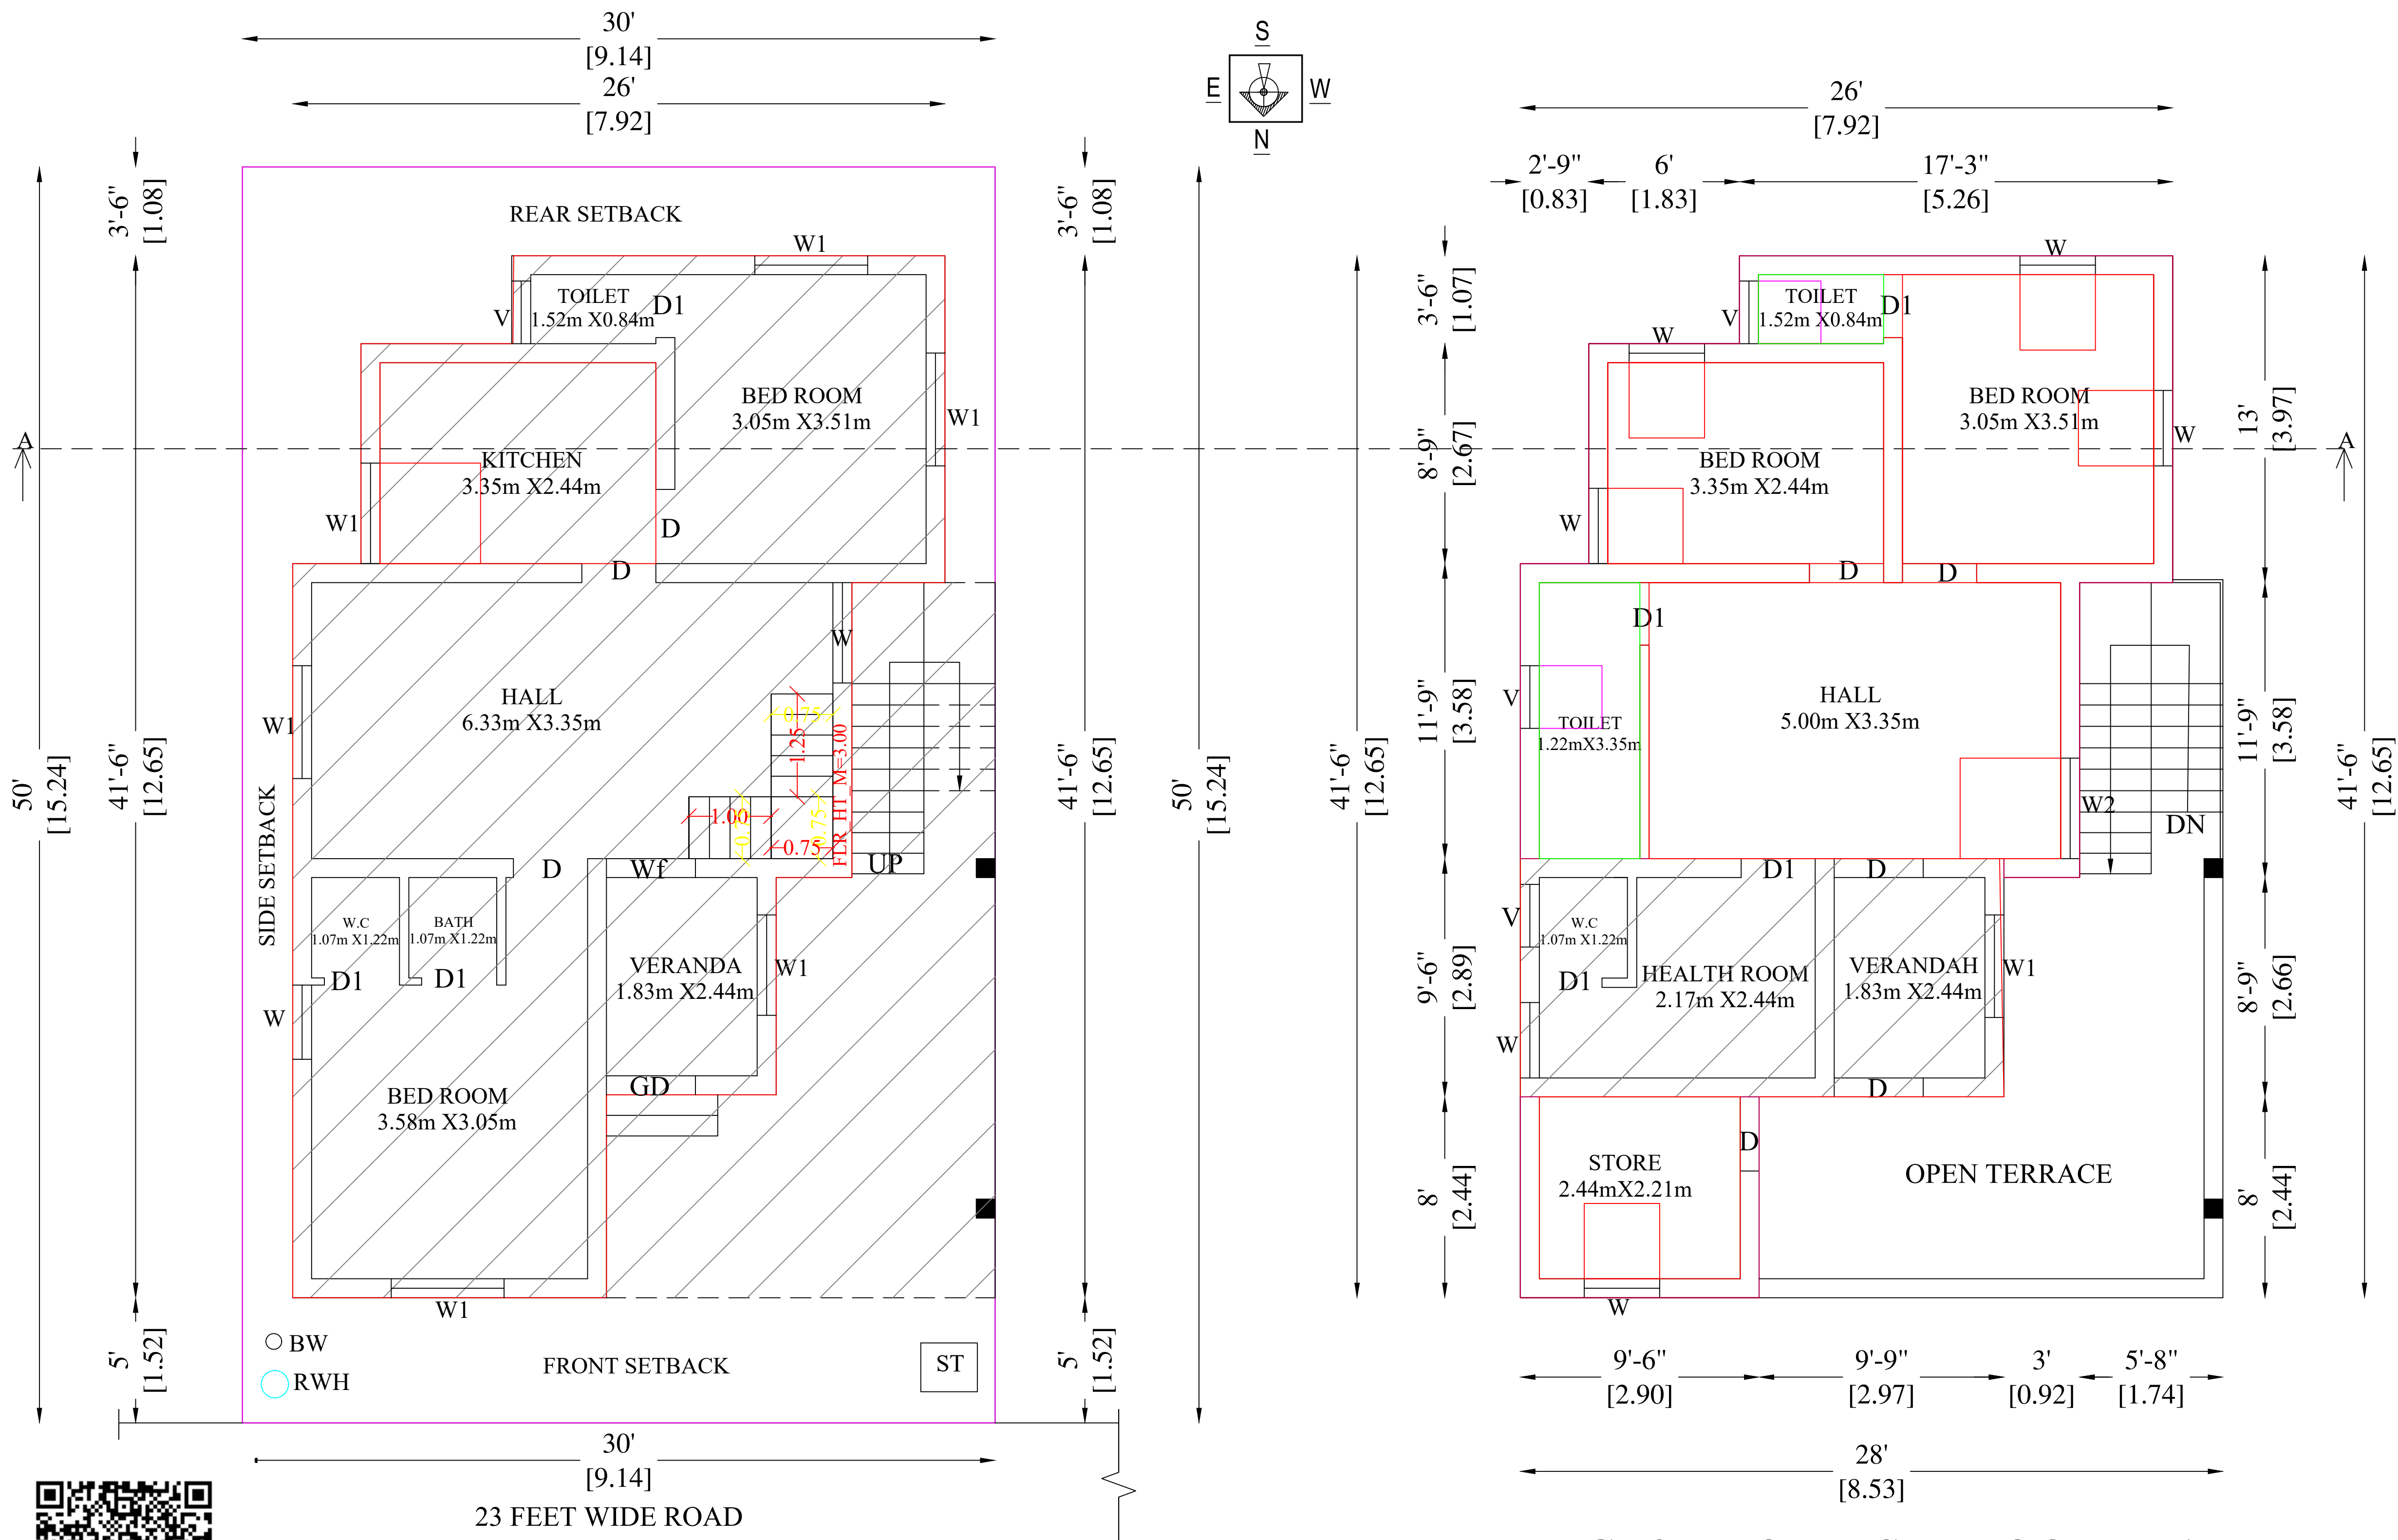



PLAN SHOWING THE PROPOSED ADDITIONAL CONSTRUCTION OF A RESIDENTIAL BUILDING IN
OLD R.S.NO: 74/2B, NEW R.S.NO: 74/2B1B, PLOT NO: 30, VEDARPULIYANKULAM VILLAGE & PANCHAYAT,
THIRUPPARANKUNRAM TALUK, MADURAI DISTRICT.
OWNER NAME: Mr.B.GABRIAL MONSINGH.

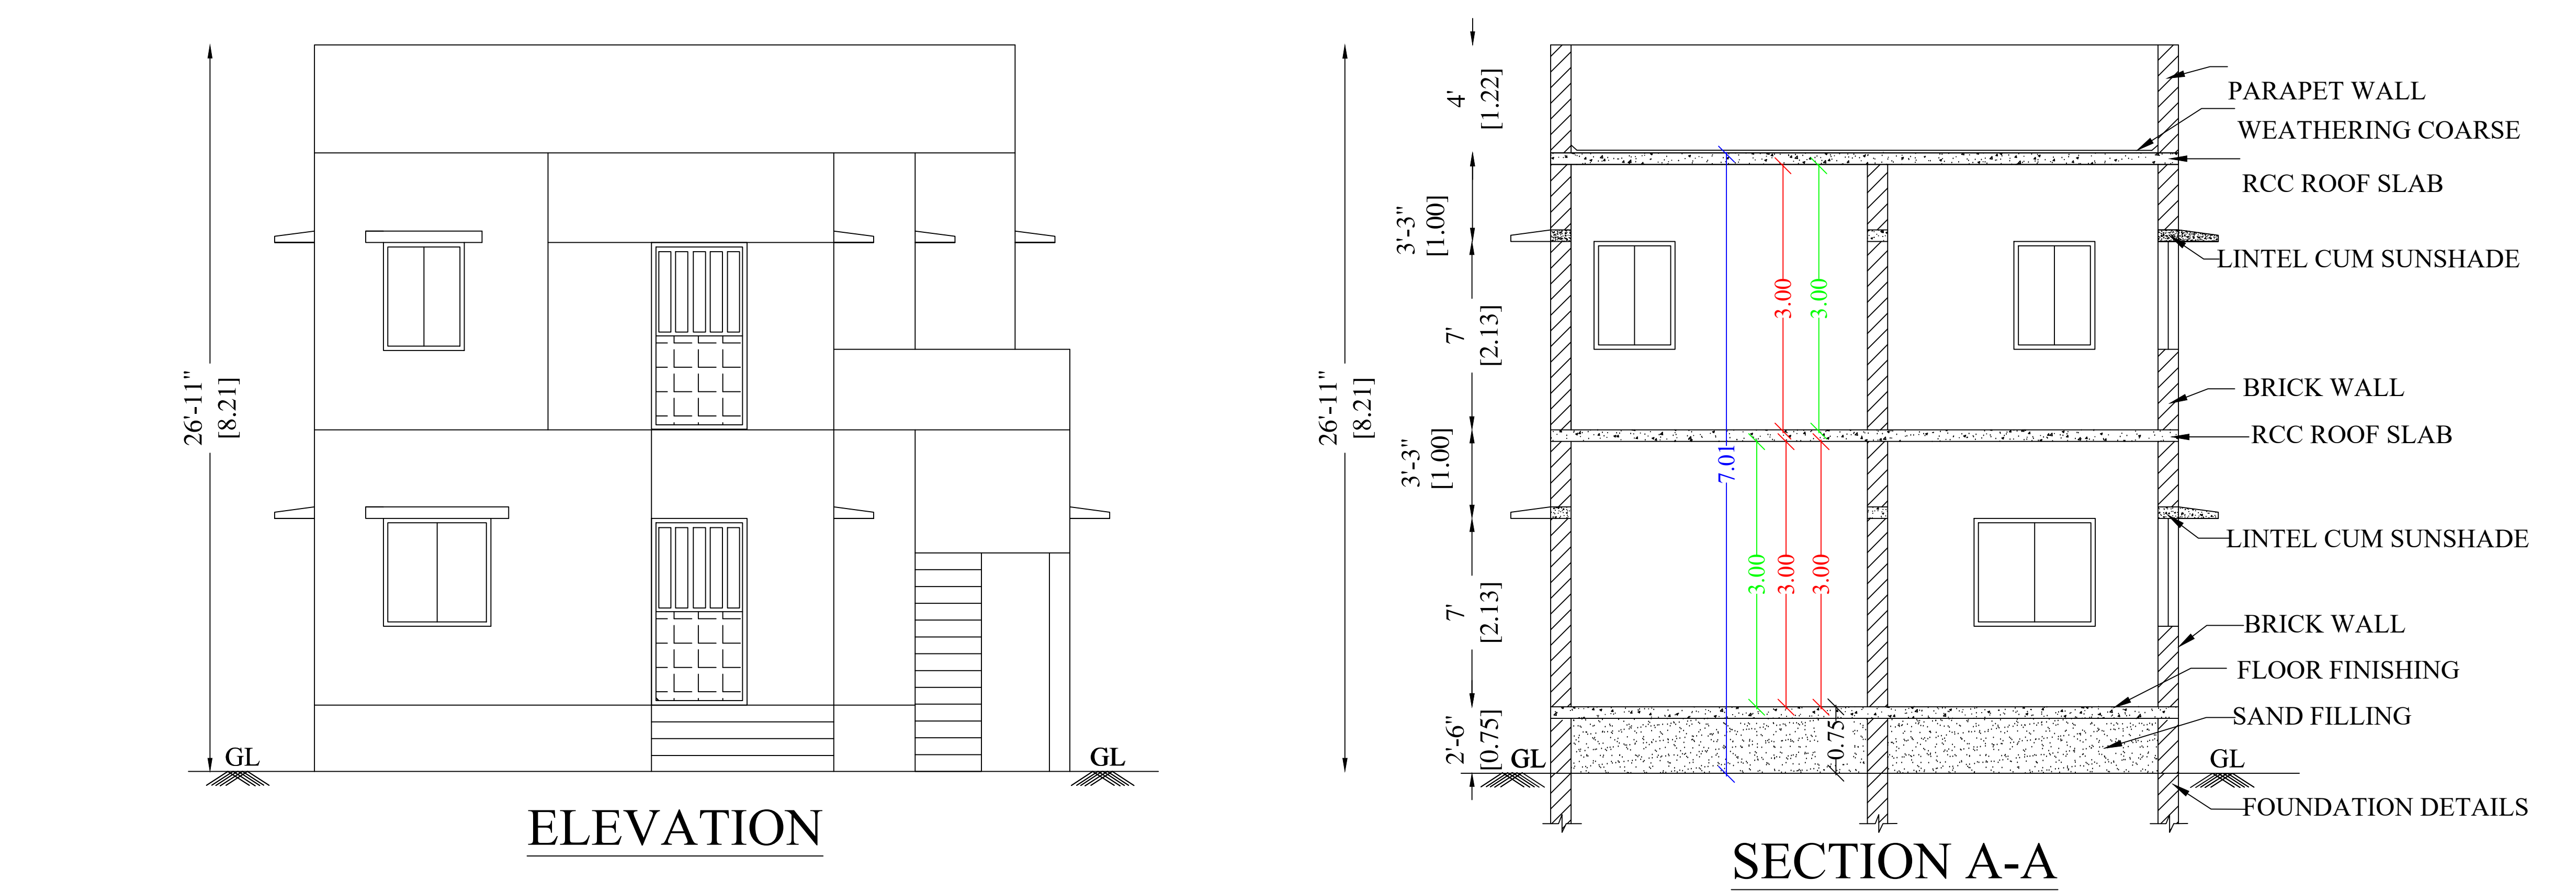

EXG. GROUND FLOOR PLAN

EXG. & PRO.FIRST FLOOR PLAN

SITE PLAN
(NOT TO SCALE)

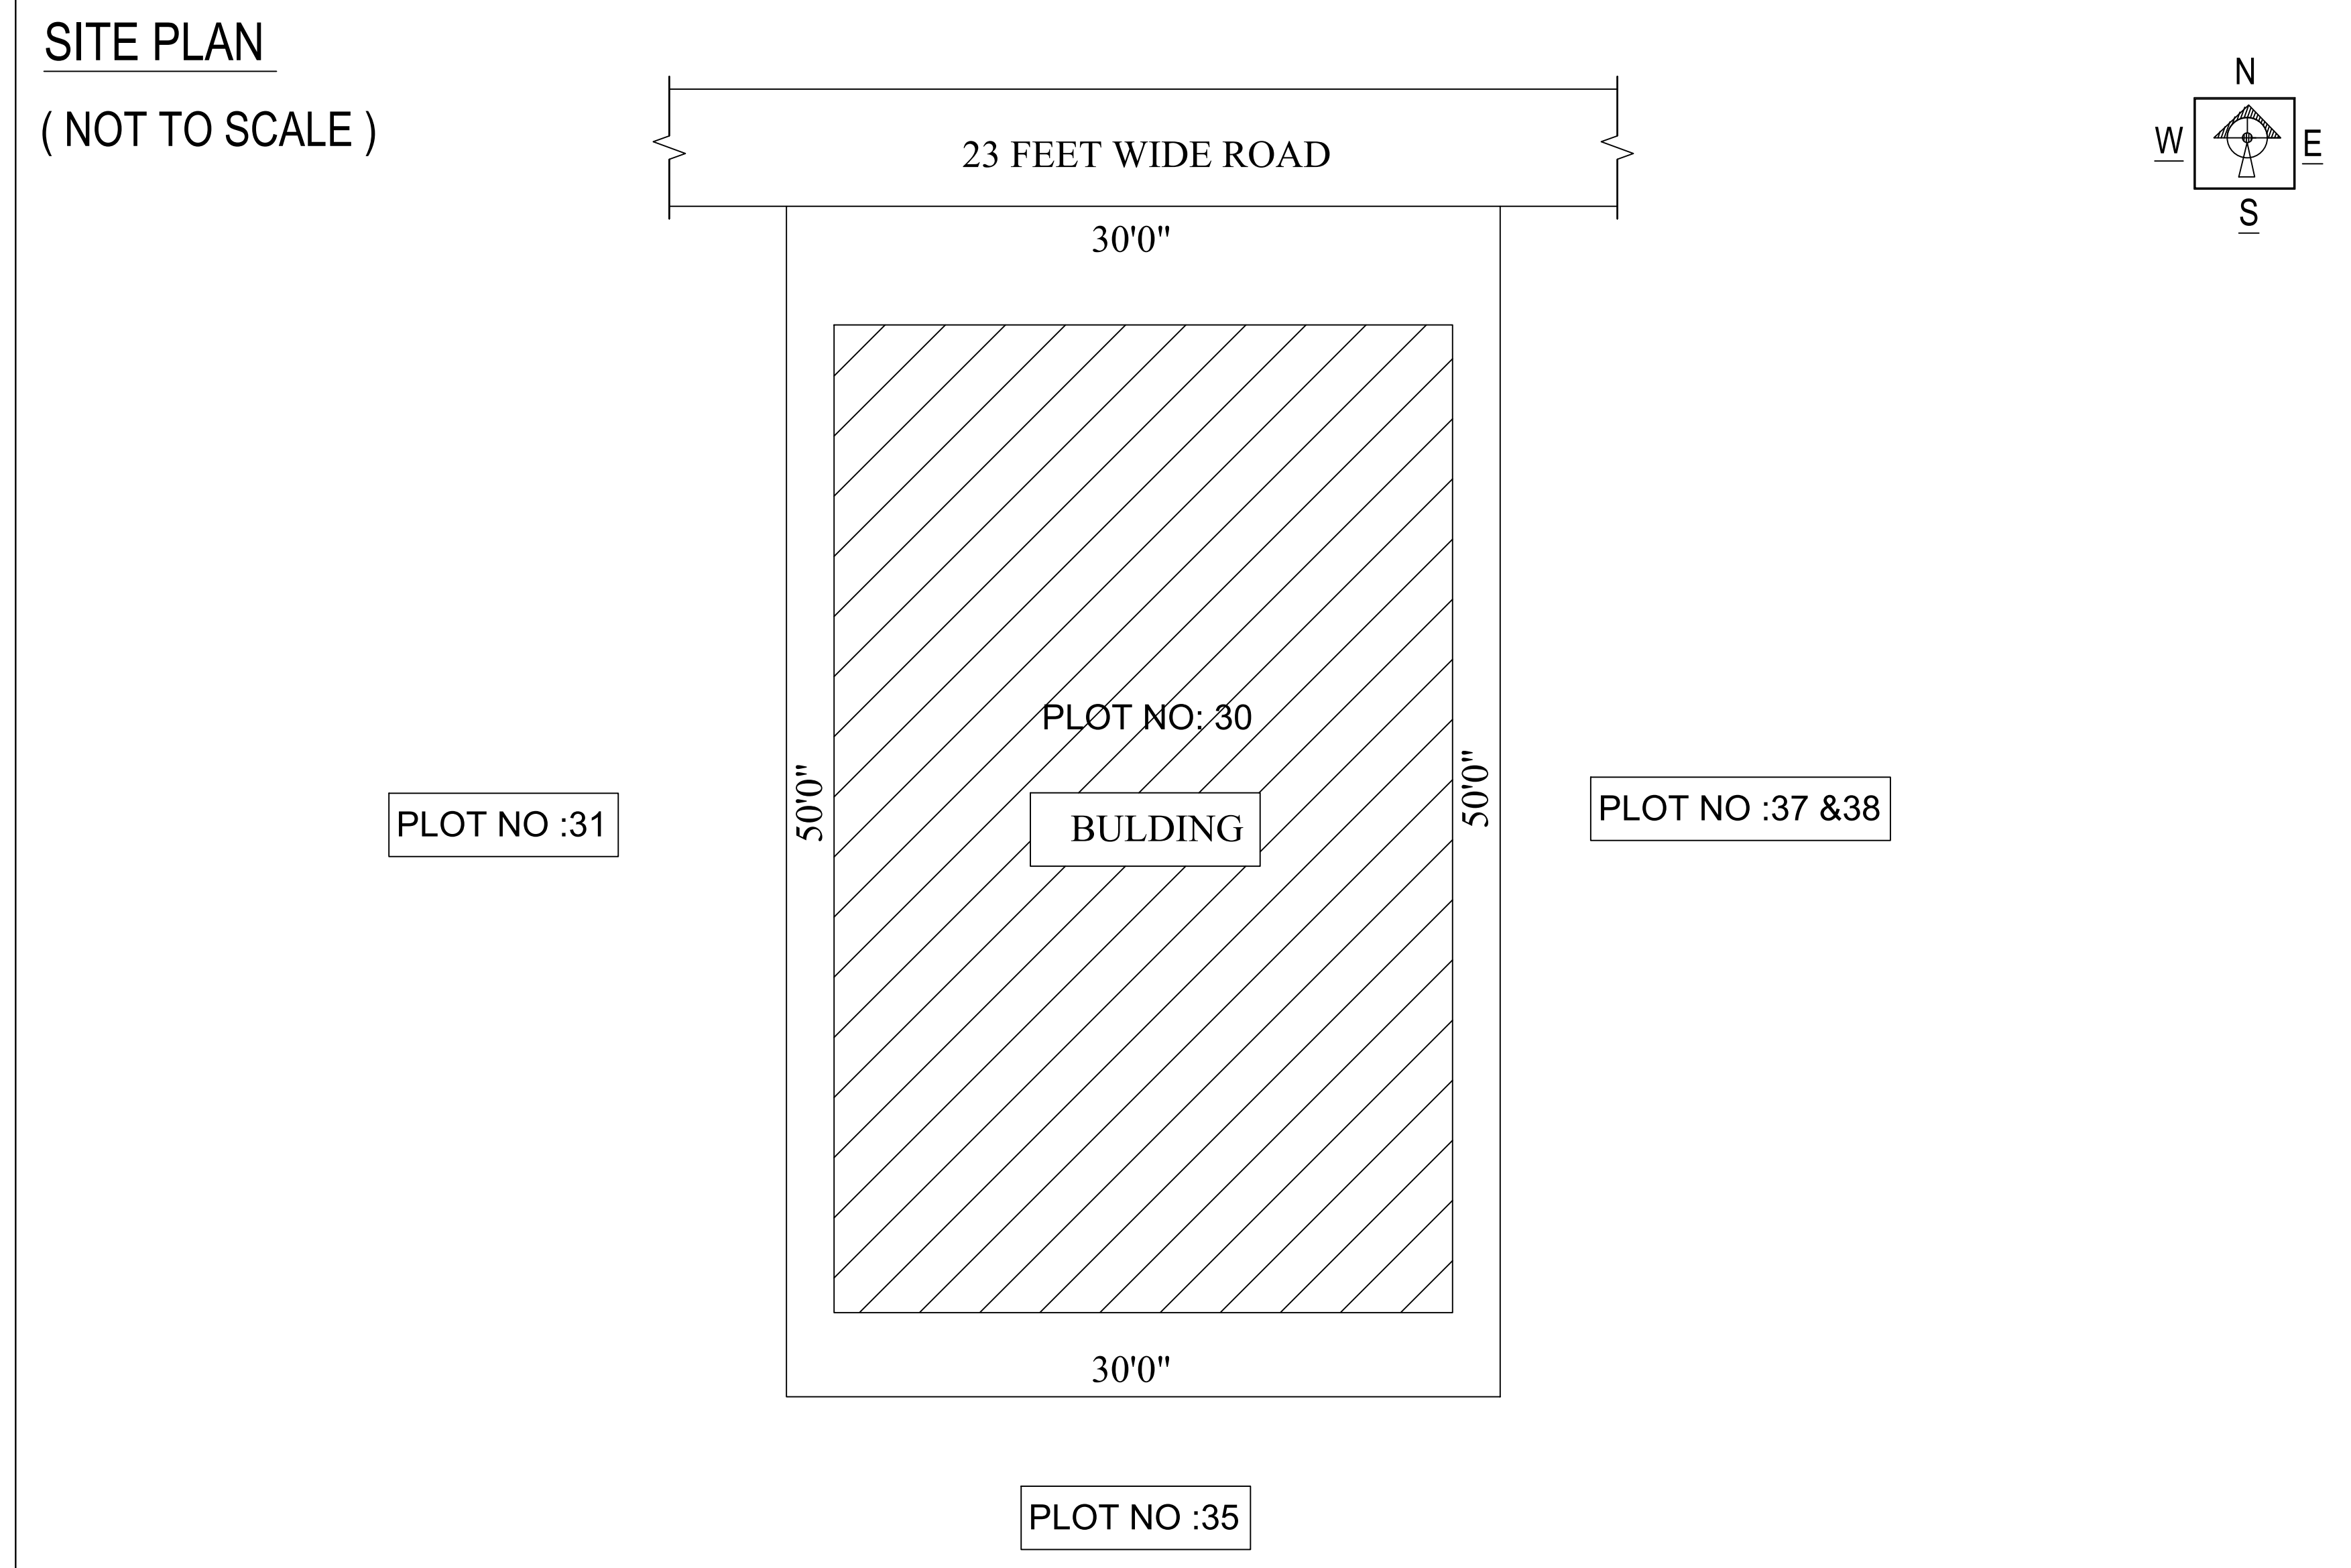

REFERENCE :

- SITE
- EXG.BUILDING
- PRO.BUILDING
- ROAD

JOINERY DETAILS:

MD	MAIN DOOR	3'6" x 7'0"
D	DOOR	3'0" x 7'0"
D1	DOOR	2'6" x 7'0"
W	WINDOW	3'0" x 4'0"
W1	WINDOW	4'0" x 4'0"
V	VENTILATOR	3'0" x 2'0"
O	OPEN	3'0" x 7'0"

AREA DETAILS

Description	FSI Area		NON-FSI Area		Total Area	
	SFT	SQM	SFT	SQM	SFT	SQM
SITE AREA (As per Document)	----	----	----	----	1500.00	139.35
SITE AREA (As per Drawing)	----	----	----	----	1500.00	139.36
EXG. GROUND FLOOR	813.00	75.53	----	----	813.00	75.53
EXG. FIRST FLOOR	182.00	16.91	----	----	182.00	16.91
PRO. FIRST FLOOR	607.20	56.41	----	----	607.20	56.41
OPEN SPACE	----	----	----	----	687.00	63.82
PRO.TOTAL AREA	607.20	56.41	----	----	607.20	56.41

No of Two Wheeler Parking Provided - 02
FSI = 148.85/139.35= 1.068 < 2

Er.P.RAJKUMAR, D.C.E.,
MASTER PLANS
Registered Engineer- RE 06/2023 (Gr.III)
No:20,Vivek Street Extn.,Duraismy Nagar,
Bypass Road, Madurai-625 016.
Cell: 96266 53817
Email: masterplansmadurai@gmail.com

B.Gabrial monsingh
(Mr.B.GABRIAL MONSINGH)
SIGNATURE OF APPLICANT

ENGINEER

SOLAR WATER HEATER

TRIAL PIT

DETAILS OF STAIR CASE

FOUNDATION DETAILS

SECTION OF SEPTIC TANK

PLAN OF SEPTIC TANK

RAIN WATER PERCOLATION PIT