


PLAN SHOWING THE PROPOSED CONSTRUCTION OF RESIDENTIAL BUILDING, OF GROUND FLOOR ,IN R S NO:178/ 2A2,178 / 4 , PATTA NO:737 ,AT THIRUVASAL VILLAGE, THIRUVAIMUR VILLAGE PANCHAYAT,THIRUKKUALAI TALUK, NAGAPATTINAM DISTRICT.

Name of owner:- Mrs.RAJESHWARI KASIVEL.

SHEET-1

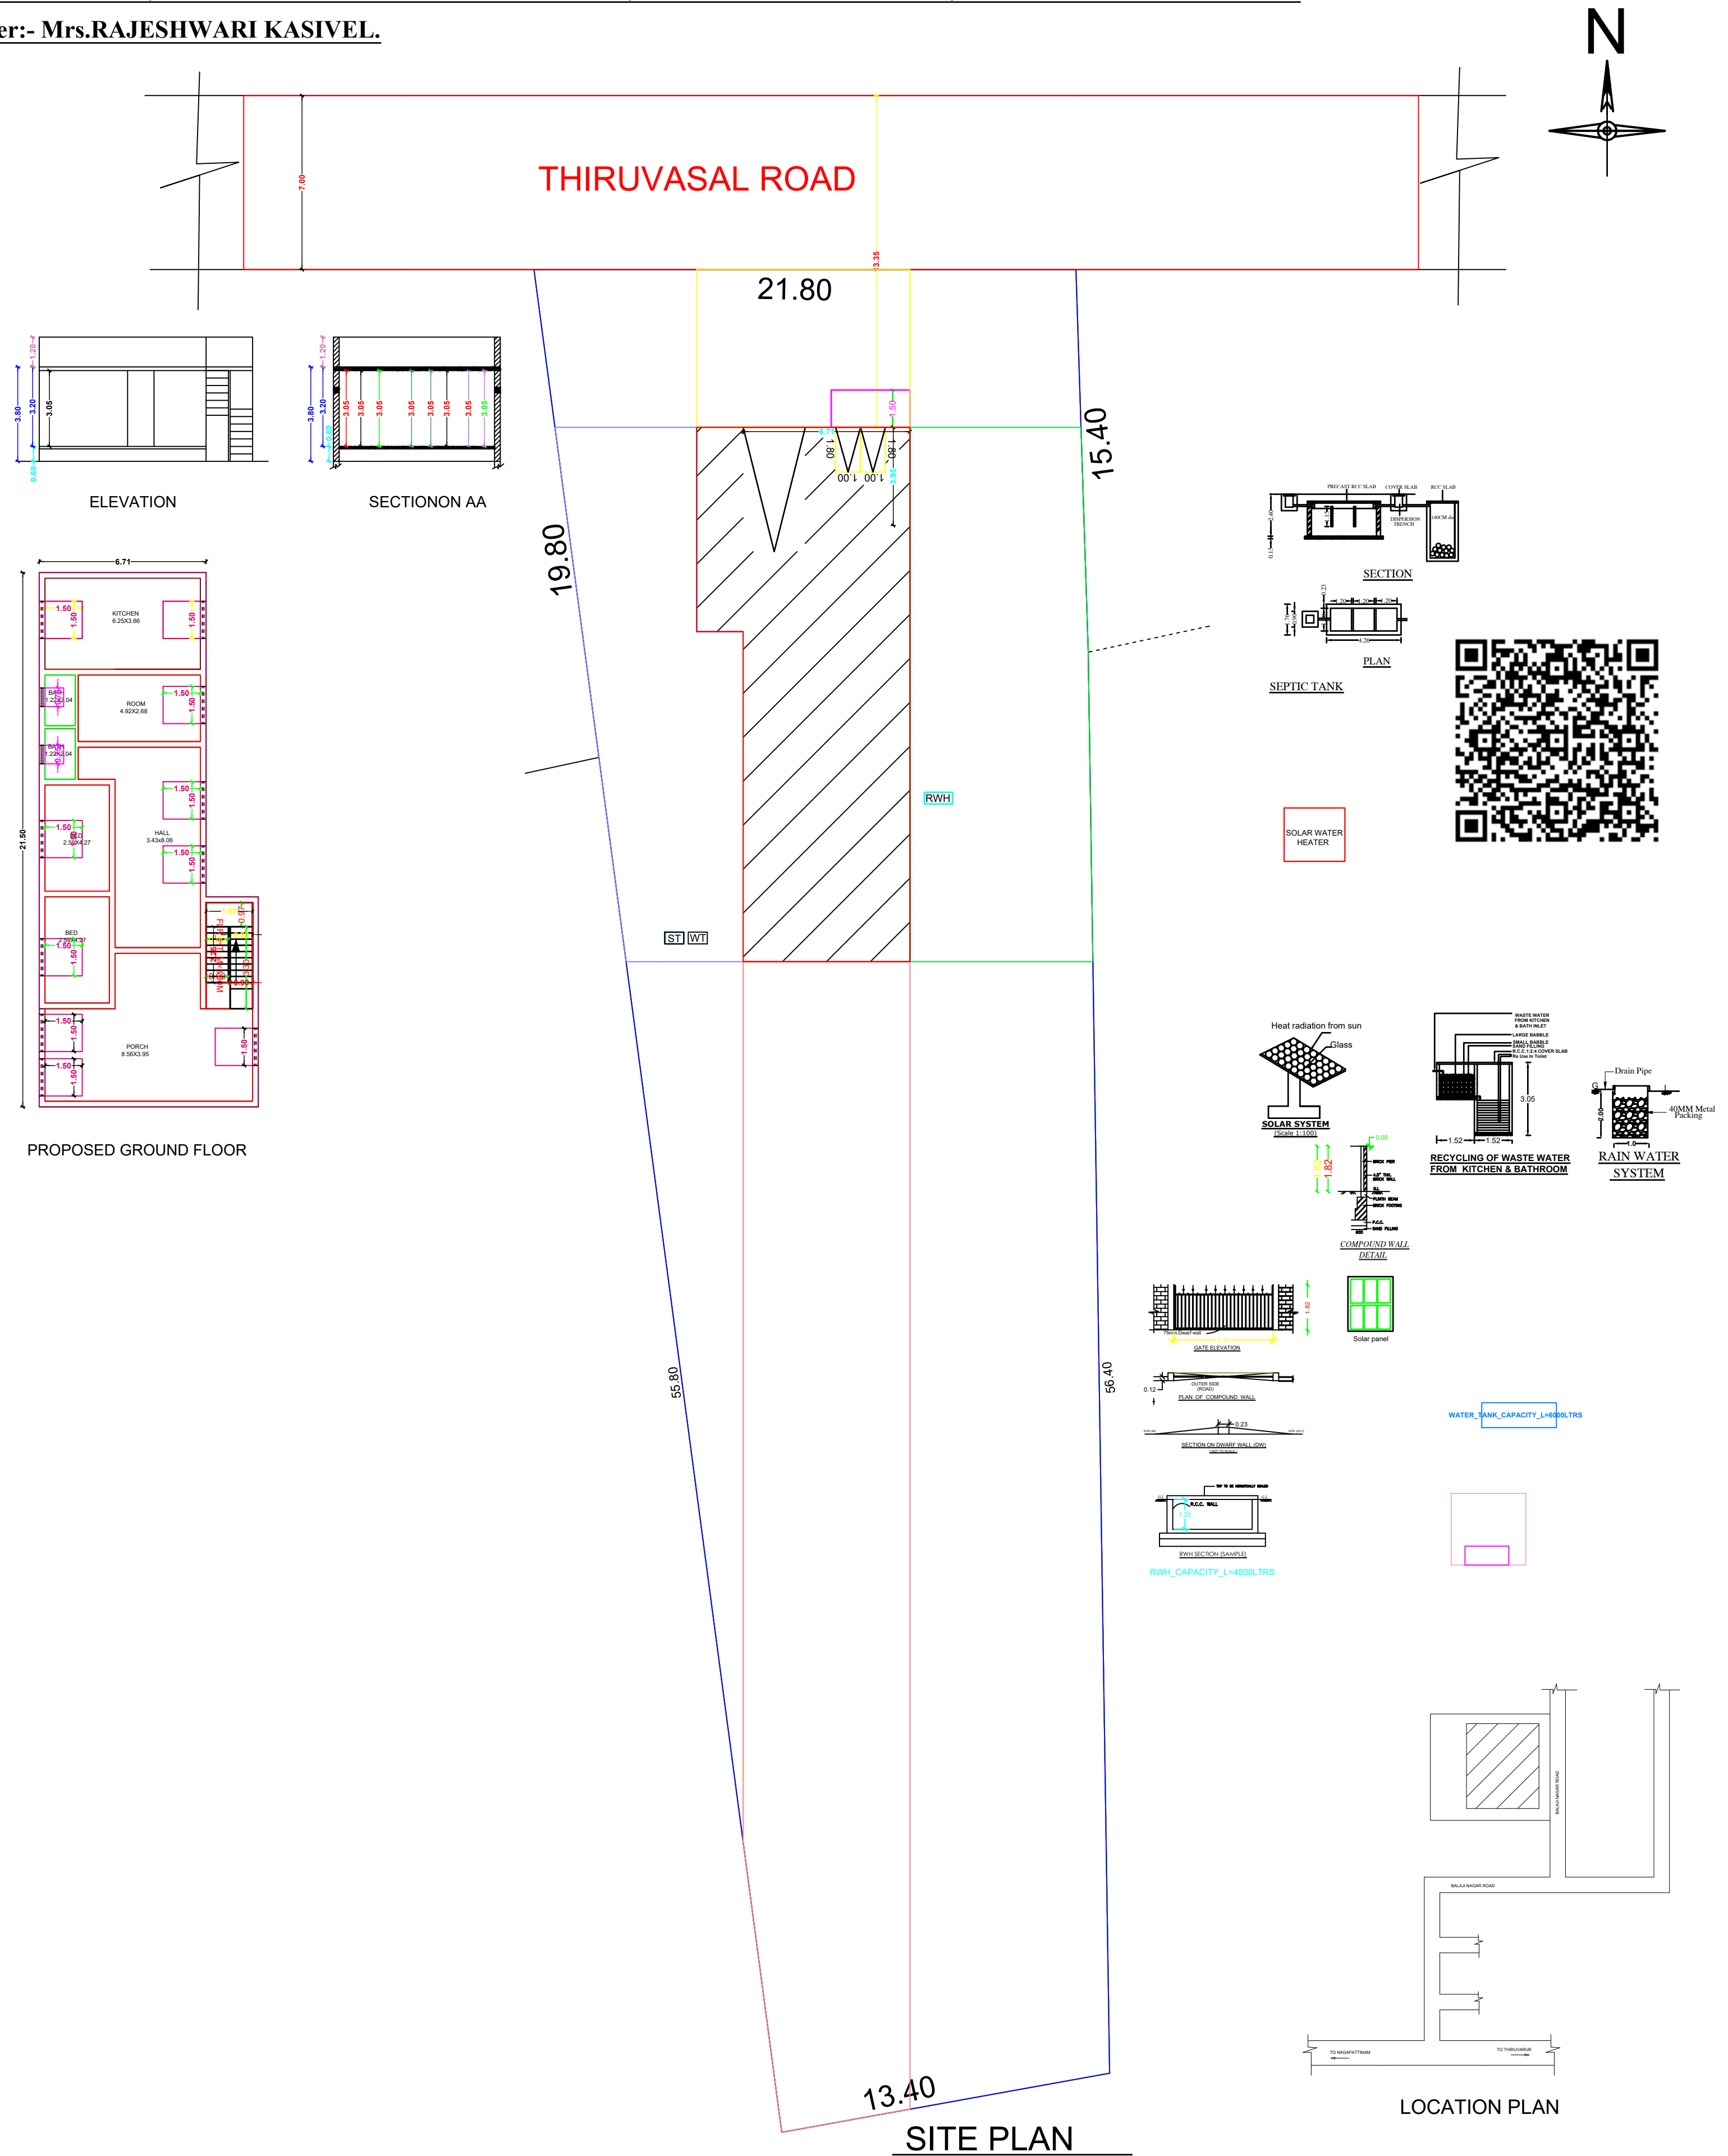

FOR OFFICE USE ONLY
ALL DIMENSIONS ARE IN METER SCALE 1:100
Certified that provisions shall be made to "RAIN WATER HARVESTING" arrangements system in the proposed construction
AREA STATEMENT
SITE AREA : 1332.00.m ² , 14338.00 Sq.ft
GROUND FLOOR : 159.62.m ² , 1718.15 Sqft
TOTAL AREA : 159.62 m ² , 1718.15 sq.ft
VACANT AREA : 1173.00 m ² , 12626.17 sq.ft
JOINERY DETAILS
D - DOOR = 1.05x2.10
D1 - DOOR = 0.75x2.10
W3 - WINDOW = 1.50x1.40
V - VENTILATOR = 0.90 x0.60
O - OPEN = 1.50X2.10
LEGEND
PROPOSED
EXISTING
ROAD
BOUNDARY
SIGNATURE OF THE OWNER
REGISTERD ENGINEER:
Er. C. MOHAN, M.E.,(STRUCTURAL) Licensed Engineer No: 02/2019 DTCP Appl. Engineer No: TUR/RSE-1/2019/144 KILVELUR, NAGAI (DI). Cell: 99526 92195
STRUCTURAL ENGINEER:
Er. C. MOHAN, M.E.,(STRUCTURAL) Licensed Engineer No: 02/2019 DTCP Appl. Engineer No: TUR/RSE-1/2019/144 KILVELUR, NAGAI (DI). Cell: 99526 92195
APPROVAL